

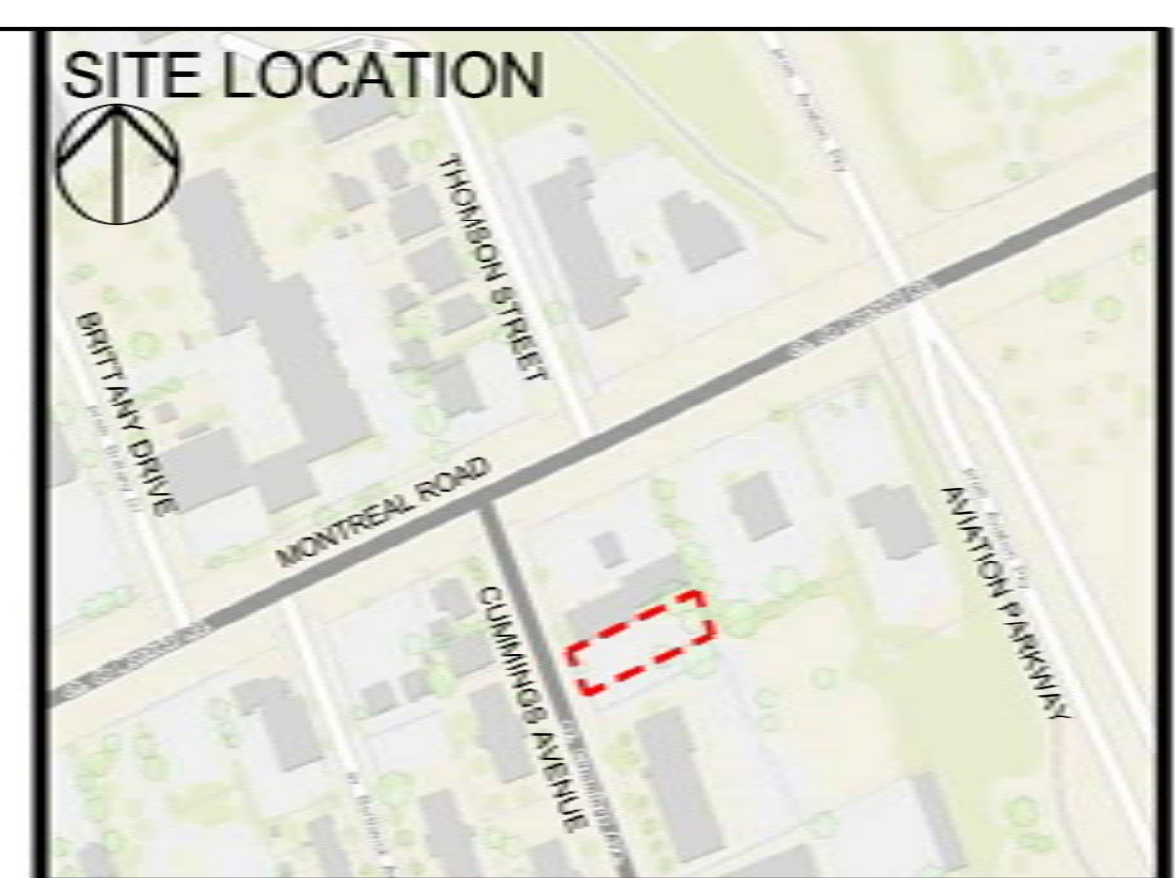


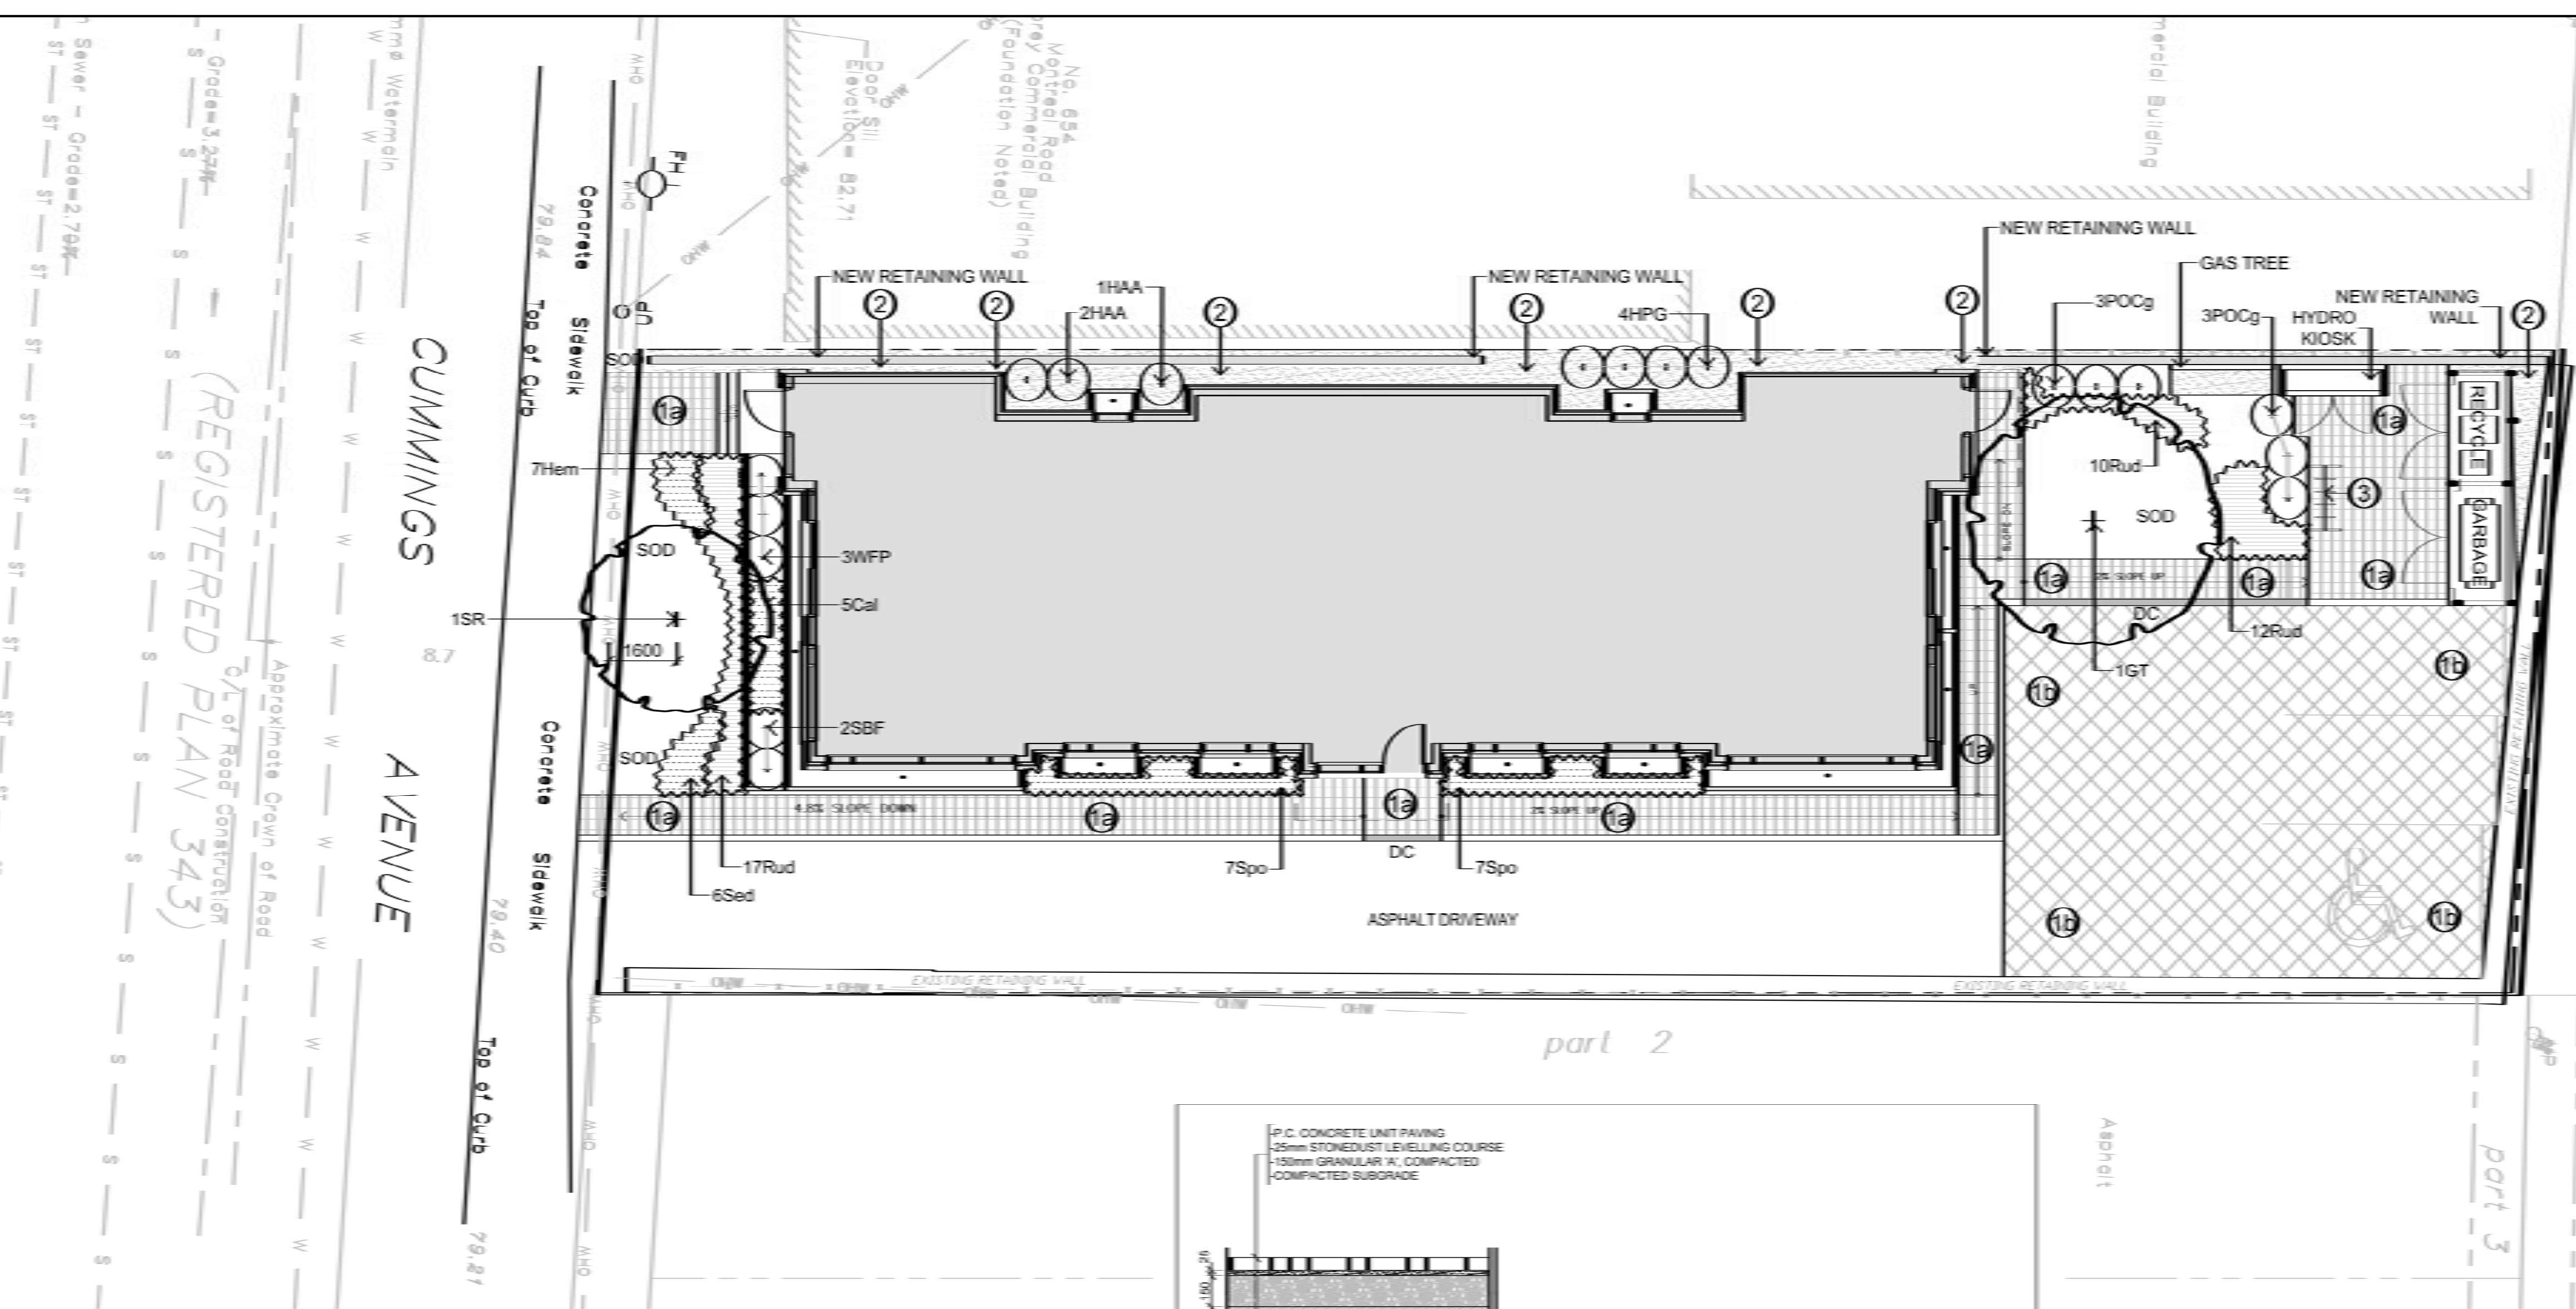


- LEGEND / SYMBOL
- PROPOSED DECIDUOUS TREE DETAIL 10.1.01
 - PROPOSED CONIFEROUS TREE DETAIL 10.1.01
 - PROPOSED DECIDUOUS SHRUBS DETAIL 10.1.01
 - PROPOSED PERENNIALS / GRASSES DETAIL 34.1.01
 - UNIT PAVING DETAIL 34.1.01
 - UNIT PAVING DETAIL 34.1.01
 - MAINTENANCE / AGGREGATE STRIP DETAIL 40.1.01
 - BICYCLE RACK DETAIL 20.1.01


- GENERAL NOTES
- This drawing shall be read in conjunction with all relevant Architectural, Engineering and related Drawings and Documents.
 - Refer to Engineering Drawings for Grading and Servicing.
 - Refer to Architectural Drawings for Site layout.
 - Contractor shall provide the location(s) of all services/utilities by consulting Municipal Authorities and Utility companies and shall be responsible for adequate protection from damage during construction.
 - Plant material shall be No. 1 Grade and shall comply with the Metric Guide Specifications For Nursery Stock (latest edition), published by the Canadian Nursery Trades Association.
 - Plant Material locations are Schematic / Approximate only. Contractor shall stake out locations on site prior to work.
 - Contractor shall guarantee all plant material for a period of one (1) full year from the date of final acceptance.
 - Perennials and Ornamental Grasses shall be planted in a continuous prepared bed of 450mm depth planting soil mix covered over with 75mm depth composted pine mulch to finish grade (NO WEED CONTROL FABRIC), as specified.
 - Rainwater all areas damaged or disturbed beyond the limit of work.
 - Plant Material substitutions shall not be permitted without written approval from the Consultant.
 - Contractor shall advise Consultant a minimum of 48hrs. prior to proceeding landscape work and any required Field Reviews.
 - THIS PLAN HAS BEEN PREPARED FOR MUNICIPAL SITE PLAN APPROVAL ONLY AND MAY NOT BE USED FOR ANY OTHER PURPOSE.

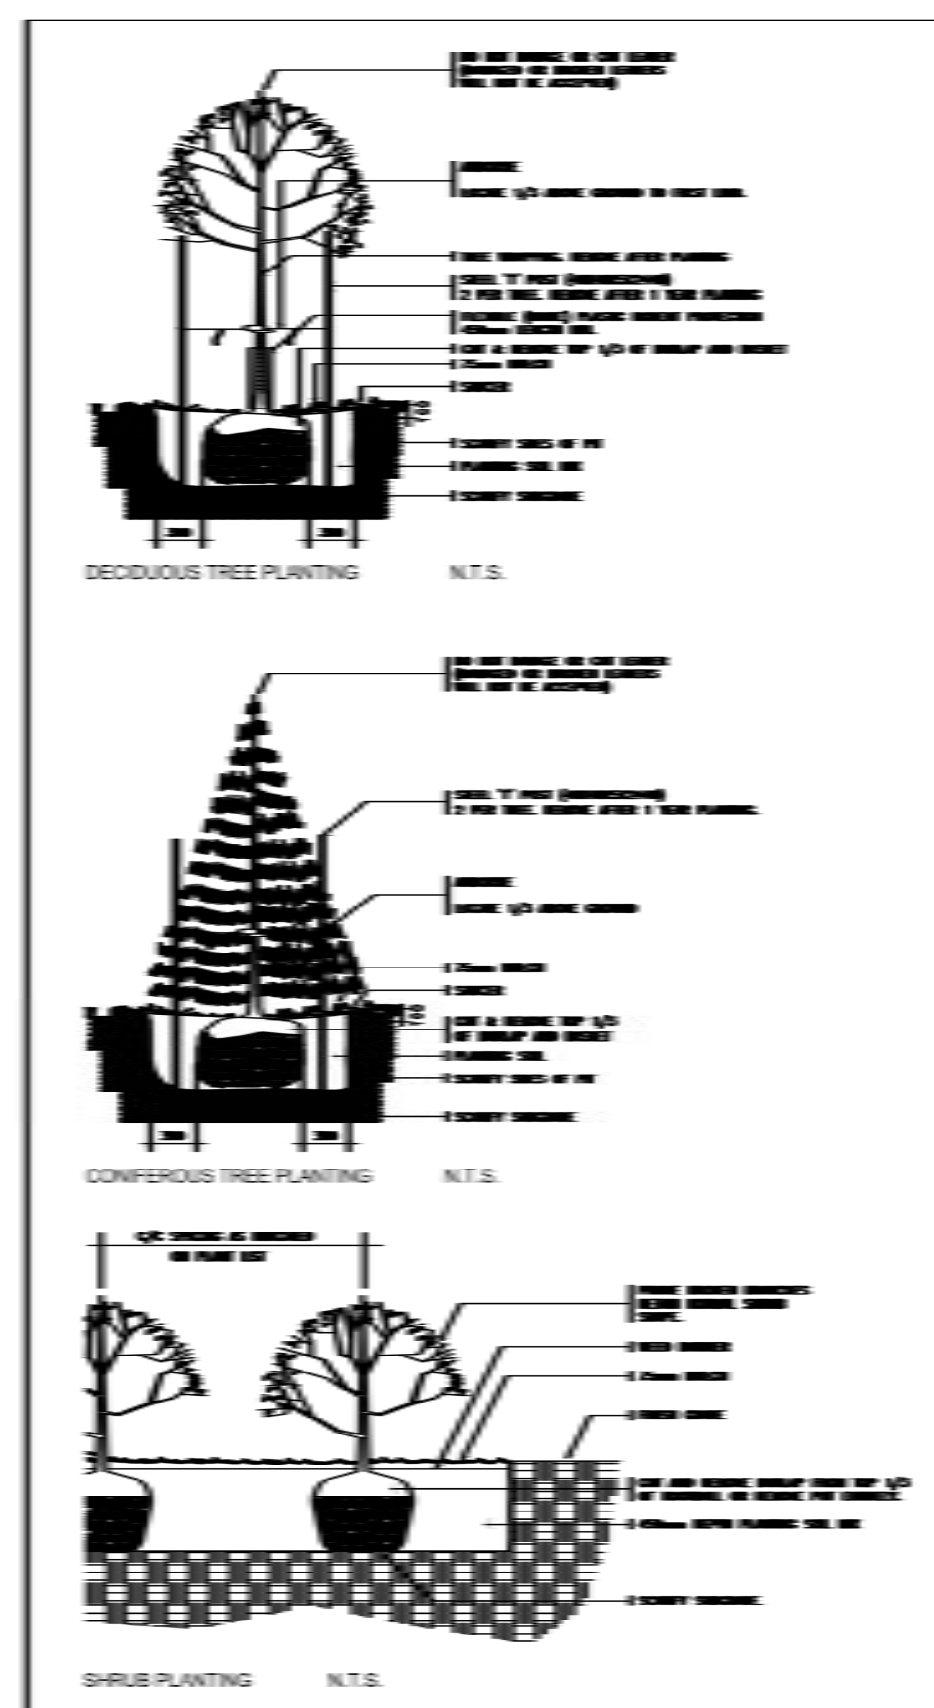

1 L1.01 PLANTING DETAILS (TYPICAL) NTS

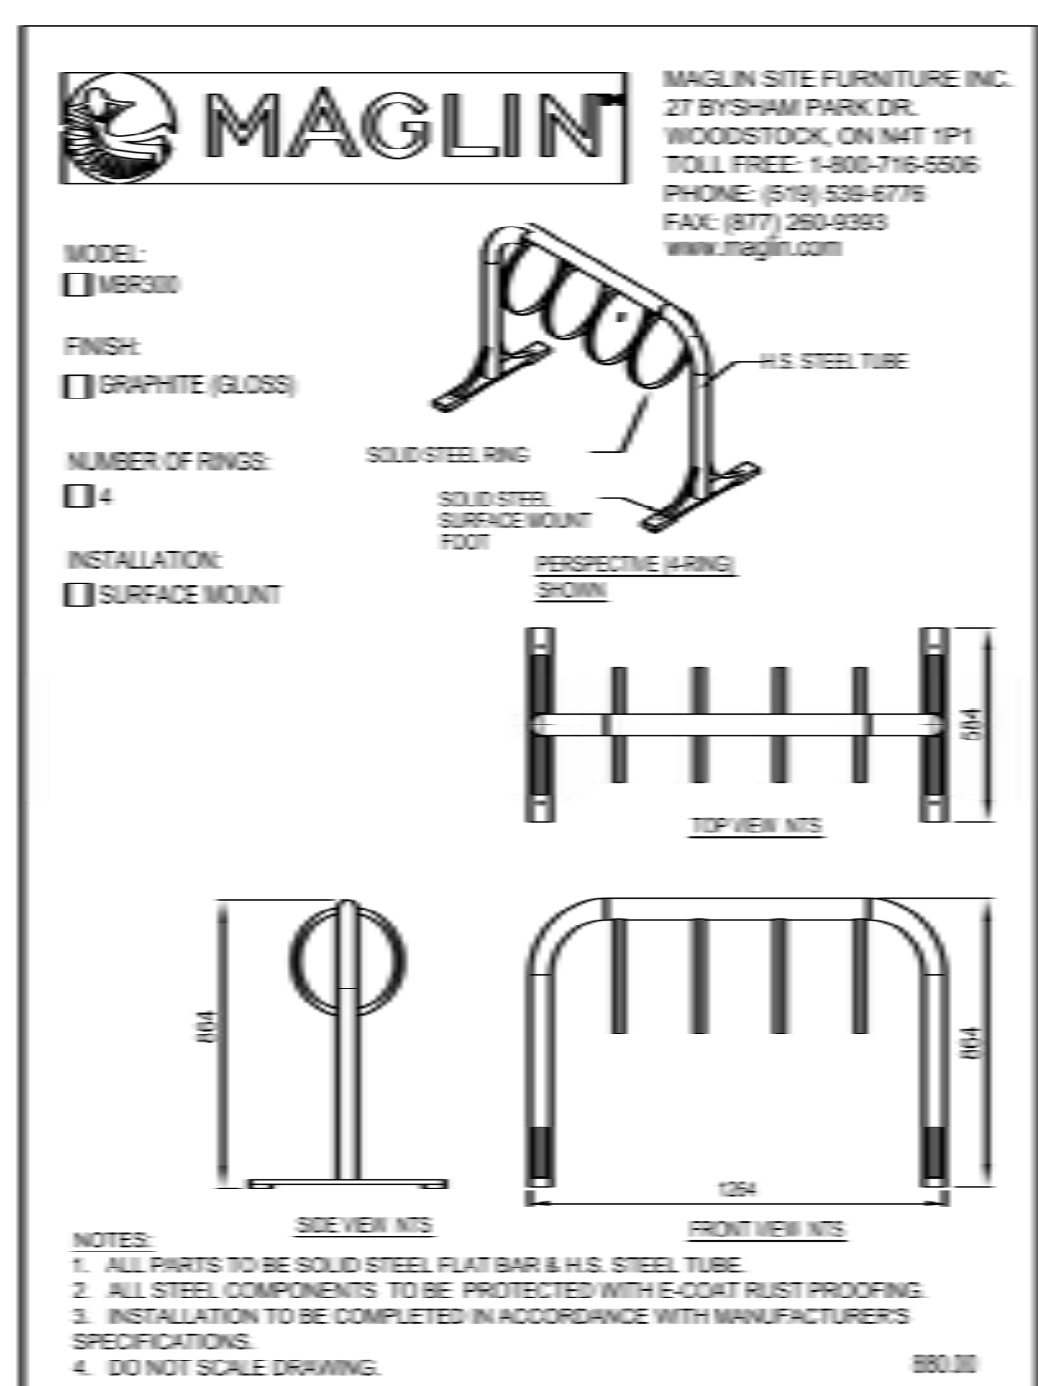

2 L1.01 BICYCLE RACK DETAIL (TYPICAL) NTS

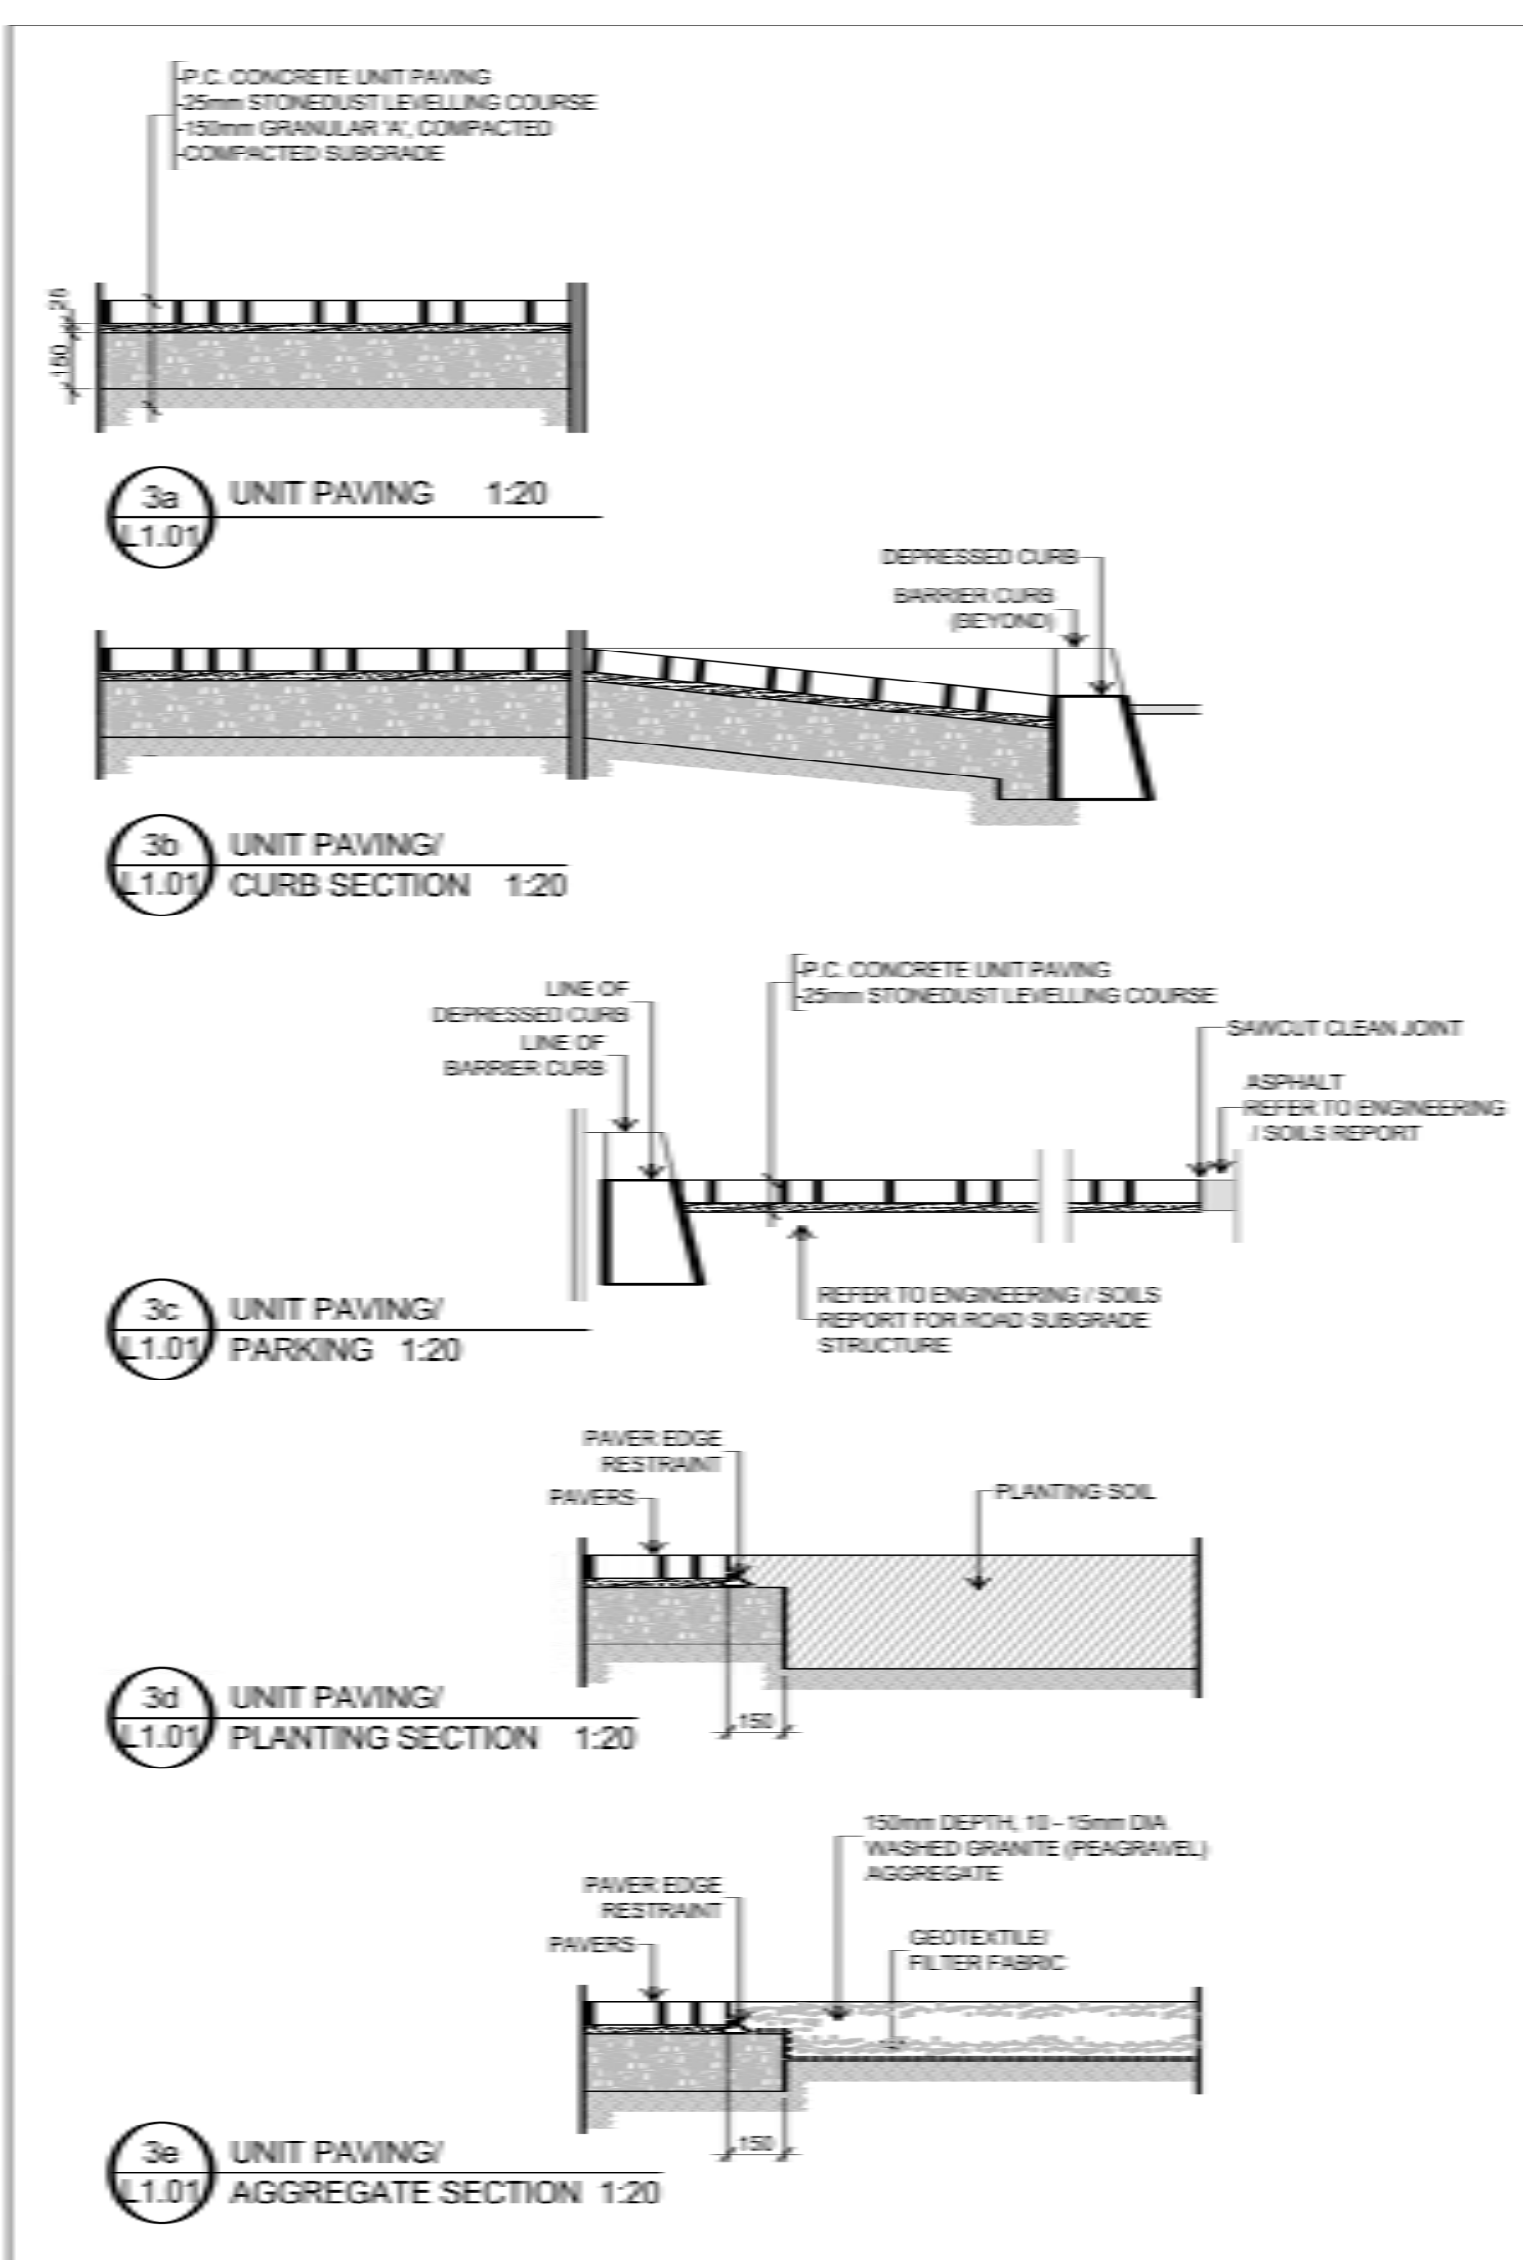

3 L1.01 UNIT PAVING DETAIL(S)

PLANT MATERIAL SCHEDULE

CODE	BOTANICAL NAME	COMMON NAME	QTY.	SIZE	REMARKS
DECIDUOUS TREES					
GT	GLEDTISIA TRIACANTHOS SKYLINE	SKYLINE HONEYLOCUST	1	60mm cal	S&S, single stem
SR	SYRINGA RETICULATA	JAPANESE TREE LILAC	1	50mm cal	S&S, single stem
DECIDUOUS SHRUBS					
HAA	HYDRANGEA ARBORESCENS ANNABELLE	ANNABELLE HYDRANGEA	3	50cm ht	potted, 100cm c/c
HPG	HYDRANGEA PANICULATA GRANDIFLORA	PEE GEE HYDRANGEA	4	50cm ht	potted, 100cm c/c
POCg	PHYSCARPUS OPULIFOLIUS 'CENTER GLOW'	CENTER GLOW MINEBARK	6	50cm ht	potted, 100cm c/c
SBF	SPIRAEA SUMALDA FROEBELII	FROEBEL SPIREA	2	50cm ht	potted, 100cm c/c
WFP	WEIGELA FLORIDA POLKA	POLKA WEIGELA	3	50cm ht	potted, 100cm c/c
PERENNIALS					
Hem	HEMEROCALLIS 'Hyperion'	Hyperion DAYLILY	7	15 cm pot	plant 60cm o/c
Rud	RUDEBECKIA hirta	BROWN-EYED SUSAN	39	15 cm pot	plant 60cm o/c
Ses	SEDIUM spectabile 'Autumn Joy'	STONECROP	6	15 cm pot	plant 60cm o/c
ORNAMENTAL GRASSES					
Cal	CALAMAGROSTIS x acutiflora 'Karl Foerster'	KARL FOERSTER REED GRASS	5	15cm pot	plant 75cm o/c
Spo	SPODOBOLUS heterolepis	PRAIRIE DROPSEED	14	15cm pot	plant 75cm o/c

APPROVED
By Douglas James at 11:56 am, Jun 15, 2018

DOUGLAS JAMES, MCIP, RPP
MANAGER, DEVELOPMENT REVIEW - CENTRAL
PLANNING, INFRASTRUCTURE & ECONOMIC
DEVELOPMENT DEPARTMENT, CITY OF OTTAWA

NOT FOR CONSTRUCTION

3.	MAR 22/18	PER SITE PLAN
2.	FEB 20/18	PER HYDRO-OTTAWA COMMENTS
1.	NOV 23/17	ISSUE FOR SPA
NO.	DATE	REVISION
Consultant		
LEVSTEK CONSULTANTS LANDSCAPE ARCHITECTS		
5871 Hugh Crockett - Ottawa - Ontario - K2H 2W5 613 - 826 - 9350		
Client		
Project		
603 CUMMINGS AVENUE OTTAWA ONTARIO		
Drawing Title		
LANDSCAPE PLAN		
Drawn	Date	Drawing No.
AS NOTED	SEP 2017	L1.01
Scale	Project No.	
	1134	