


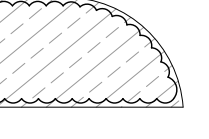

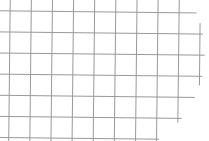
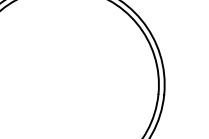


Drawing Remains the Property of Gino J. Aiello Landscape Architect. Copyright Reserved by Gino J. Aiello Landscape Architect. Do Not Use or Reproduce Without Approval of Gino J. Aiello. Do Not Use For Construction Unless Signed By Landscape Architect. Contractor is Responsible for Verification of Site Locations of all Utilities. Report any Discrepancies Between Site and Drawing Immediately to Gino J. Aiello.

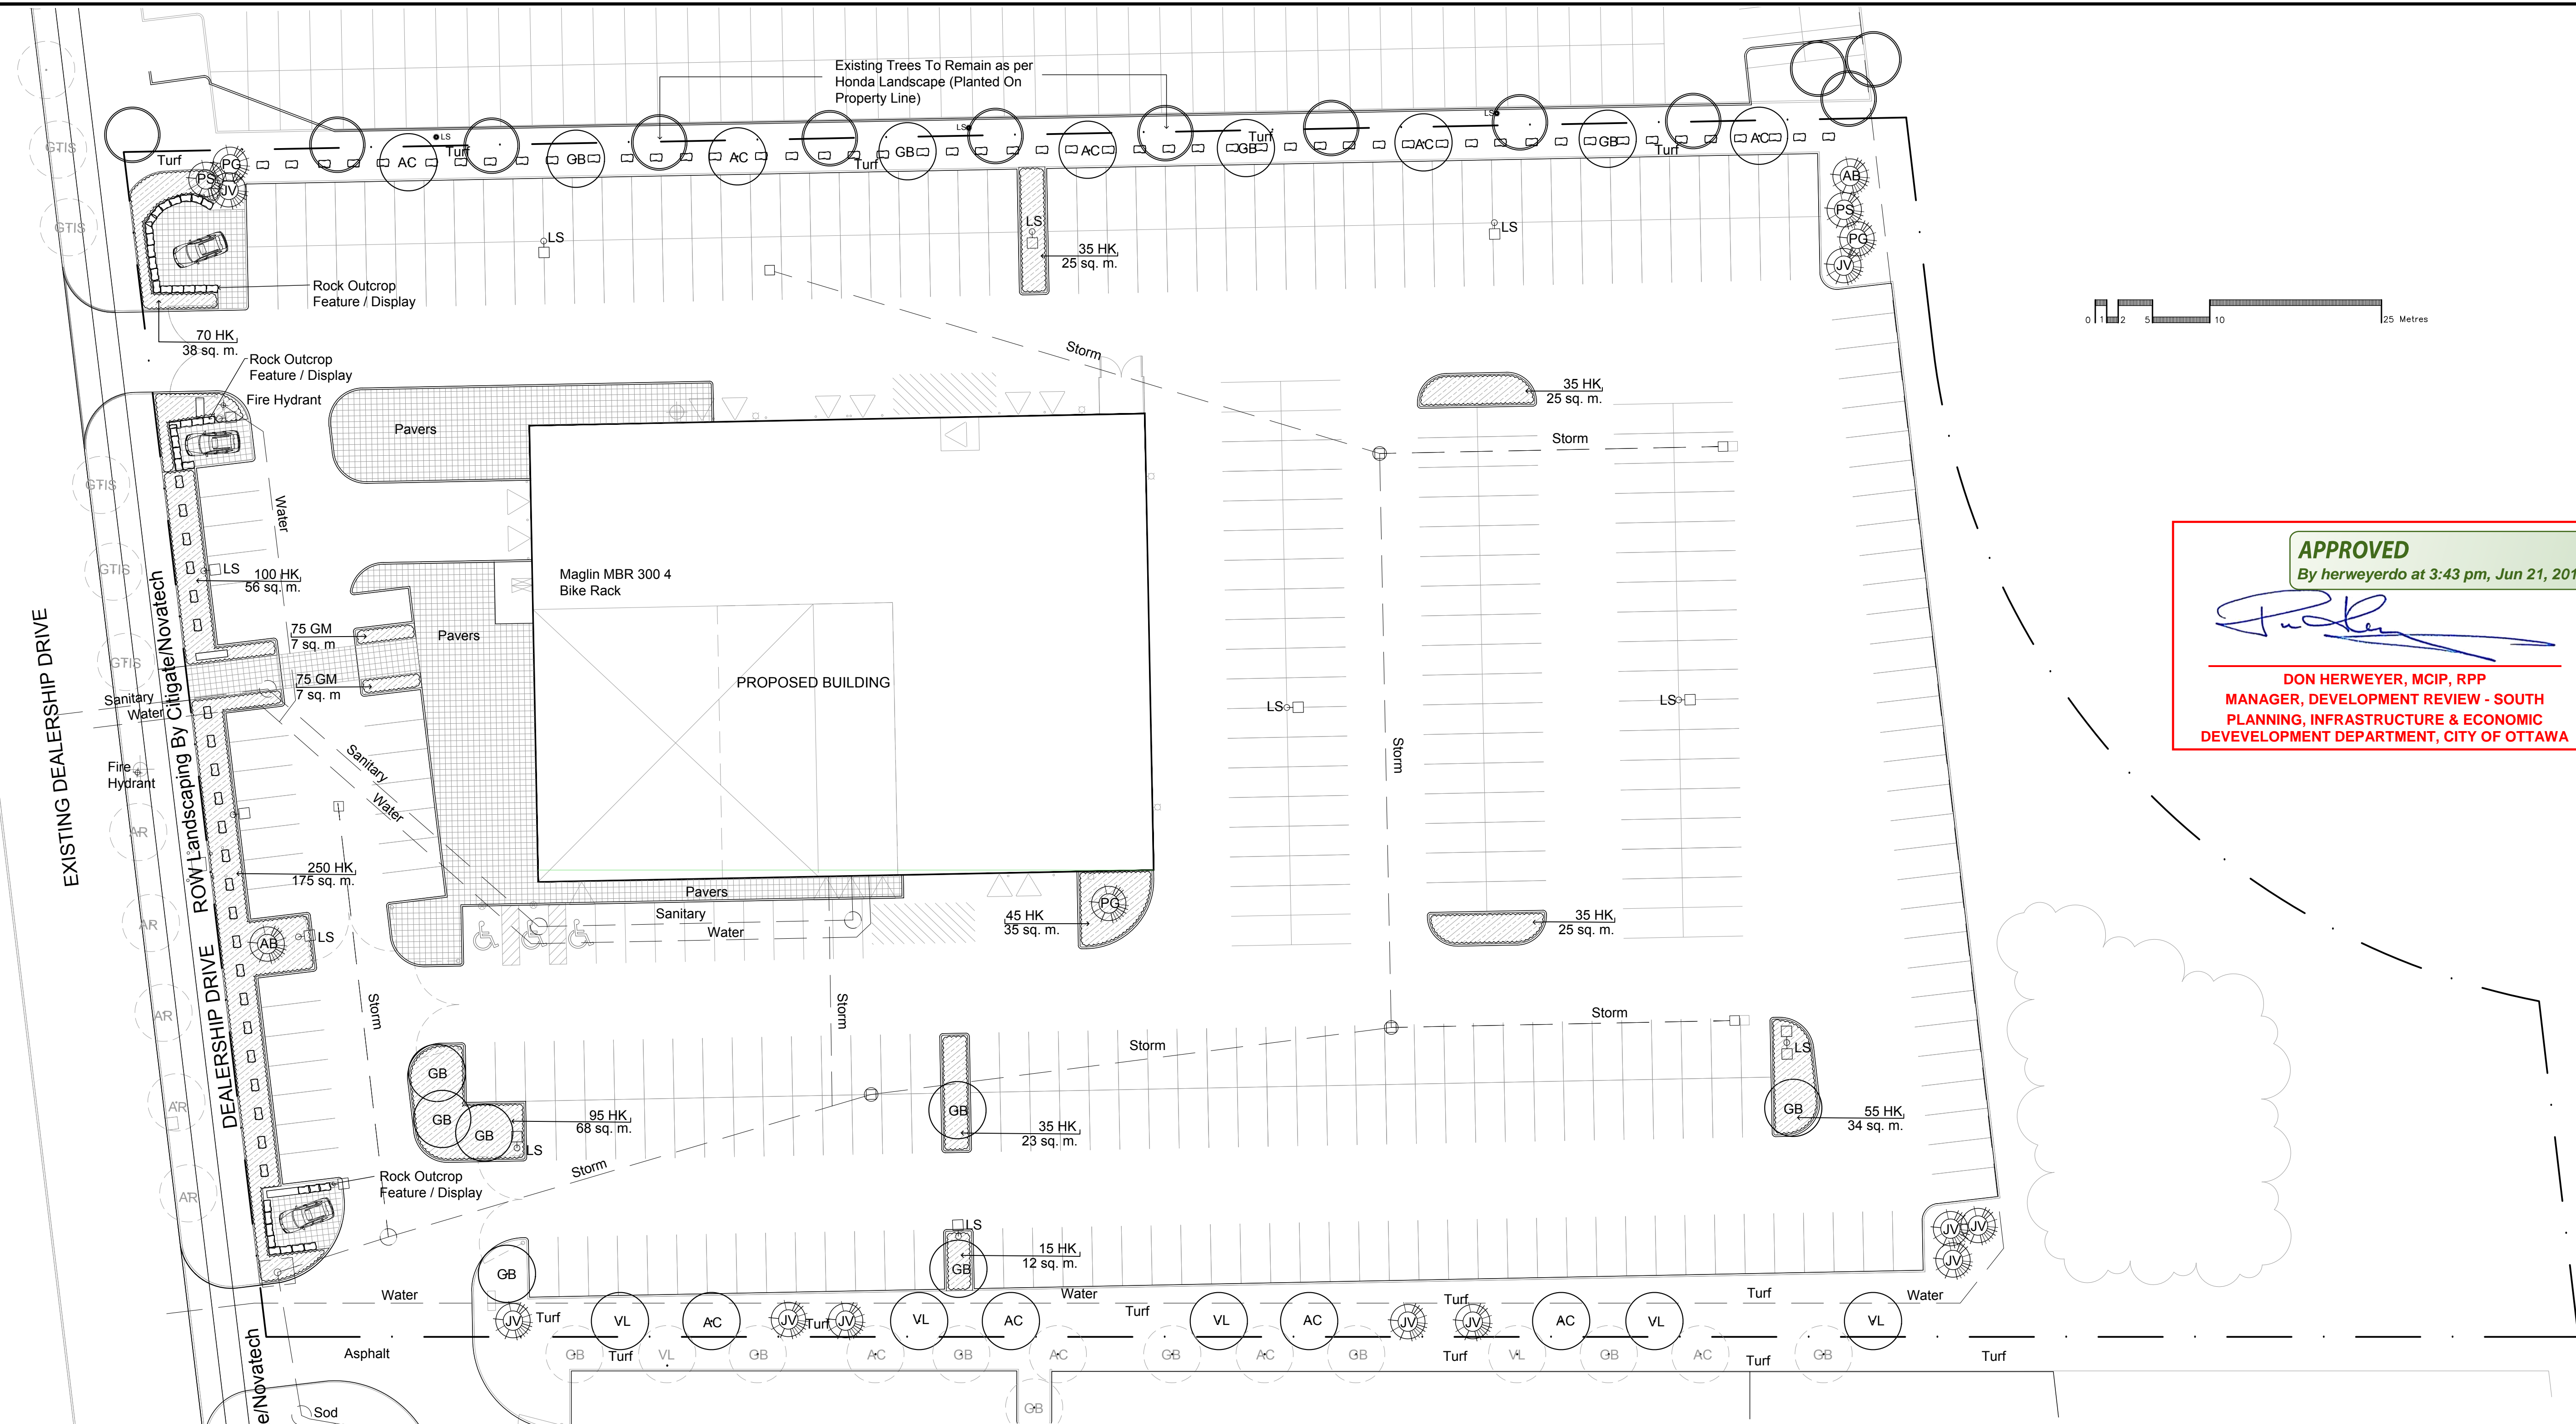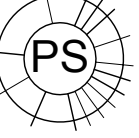


APPROVED
 By herweydo at 3:43 pm, Jun 21, 2018

DON HERWEYER, MCIP, RPP
 MANAGER, DEVELOPMENT REVIEW - SOUTH
 PLANNING, INFRASTRUCTURE & ECONOMIC
 DEVELOPMENT DEPARTMENT, CITY OF OTTAWA

-  Proposed Coniferous Tree
-  Proposed Deciduous Tree
-  Proposed Shrub Bed
-  Proposed Limestone Blast Rock Approx .9m Long x.5m Deep x.4m Tall.
-  Proposed Pavers
-  Existing Tree To Remain

No.	Revision	REVISIONS	Date
7	Loading Revised		May 17 2018
6	Revised Per City Second Round		April 3 2018
5	Updated Site Plan / LS Added		February 12 2018
4	Per City Comments		December 19 2017
3	Plant List Added		September 15 2017
2	Per Civil and Topo		September 12 2017
1	For Review / Coordination		August 2017

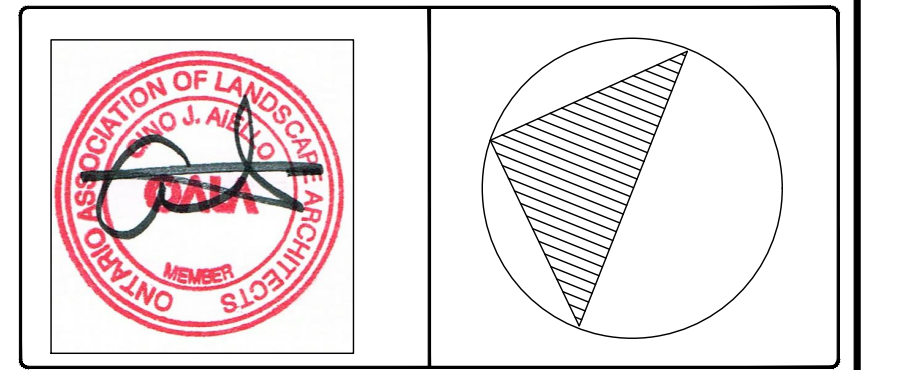

Owner
Zena Investment Group
 1200 Baseline Road Ottawa K2C 0A6

Consultant
 Gino J. Aiello landscape architect www.gjala.com
 gino@gjala.com (613) 852 1343
 50 Camelot Drive, Nepean, Ontario K2G 5X8

Project
Myers Auto Dealership
 Citigate Park
 Block 9 540 Dealership Drive


Drawing
LANDSCAPE PLAN

Drawn By: GJA
 Design By: GJA
 Date: AUGUST 2017
 Scale: 1:300


Sheet Number
L1

TURF AREAS TO BE 150MM TOPSOIL AND HYDROSEED. SOD AREAS TO INCLUDE 150MM TOPSOIL.


PLANTING MIX TO BE APPROVED BY LANDSCAPE ARCHITECT. ALL PLANT MATERIAL TO MEET CNLA STANDARDS, AND BE APPROVED BY LANDSCAPE ARCHITECT PRIOR TO PLANTING. ALL WORK TO INCLUDE MINIMUM 1 YEAR WARRANTY FROM DATE OF FINAL ACCEPTANCE. TREE PLANTING TO INCLUDE 2 YEAR WARRANTY FROM DATE OF FINAL ACCEPTANCE. TREE PLANTING TO BE MINIMUM 2.0 METRES FROM STORM SANITARY AND WATER SERVICES.

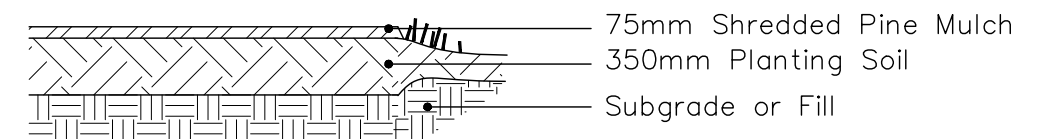


TYPICAL PLANTING BED (PB) NTS

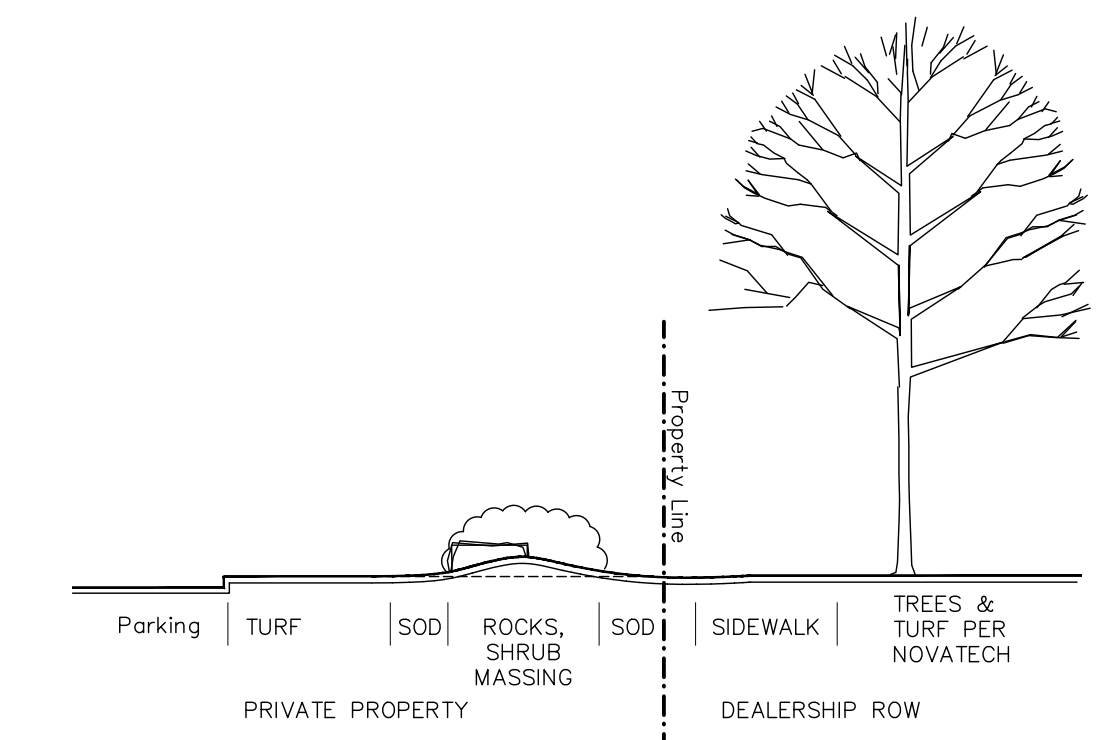

TYPICAL DEALERSHIP DRIVE NTS

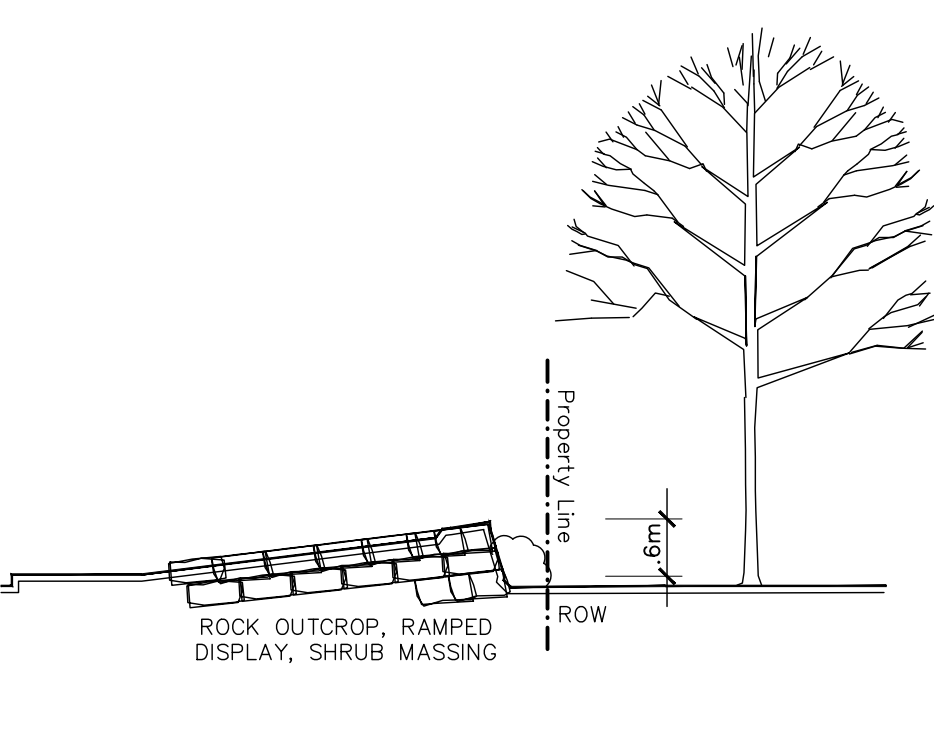

TYPICAL OUTCROP FEATURE / DISPLAY NTS

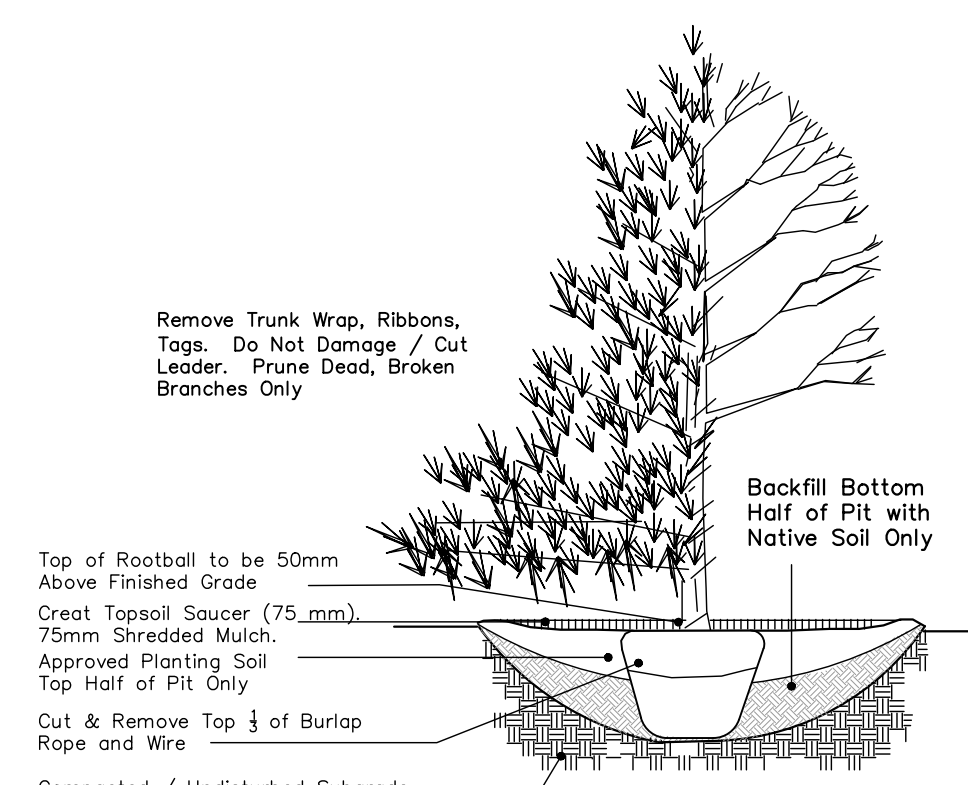

TREE PLANTING NTS

Plant List - Trees - Myers 540 Dealership Drive					
Code	Qty.	Botanical Name	Common Name	Size	Condition
AC	9	Amelanchier canadensis	Tree Serviceberry	60mm cal	B + B specimen
GB	11	Ginkgo biloba	Maidenhair Tree	60mm cal	B + B specimen
VL	5	Viburnum lentago	Nannyberry	60mm cal	B + B specimen
AB	2	Abies balsamea	Balsam Fir	1.5m Ht.	B + B specimen
JV	10	Juniperus virginiana	Eastern Red Cedar	1.5m Ht.	B + B specimen
PG	3	Picea glauca	White Spruce	1.5m Ht.	B + B specimen
PS	2	Pinus strobus	White Pine	1.5m Ht.	B + B specimen

Plant List - Shrubs - Myers 540 Dealership Drive					
Code	Qty.	Botanical Name	Common Name	Size	Condition
HK	770	Hypericum kalmianum	St. John's Wort	40cm Ht.	Pot

Plant List - Groundcovers - Myers 540 Dealership Drive					
Code	Qty.	Botanical Name	Common Name	Condition	
GM	150	Geranium macrorrhizum	Bigroot Geranium	9cm Pot	

Plant List Trees BY OTHERS ON Dealership Drive					
Code	Qty.	Botanical Name	Common Name	Size	Cond.
AR	5	Acer rubrum	Red Maple	60mm cal	B + B
GTIS	5	Gleditsia tricanthos "Skyline"	Skyline Honeylocust	60mm cal	B + B

D07-12 -17-0128

#17668