



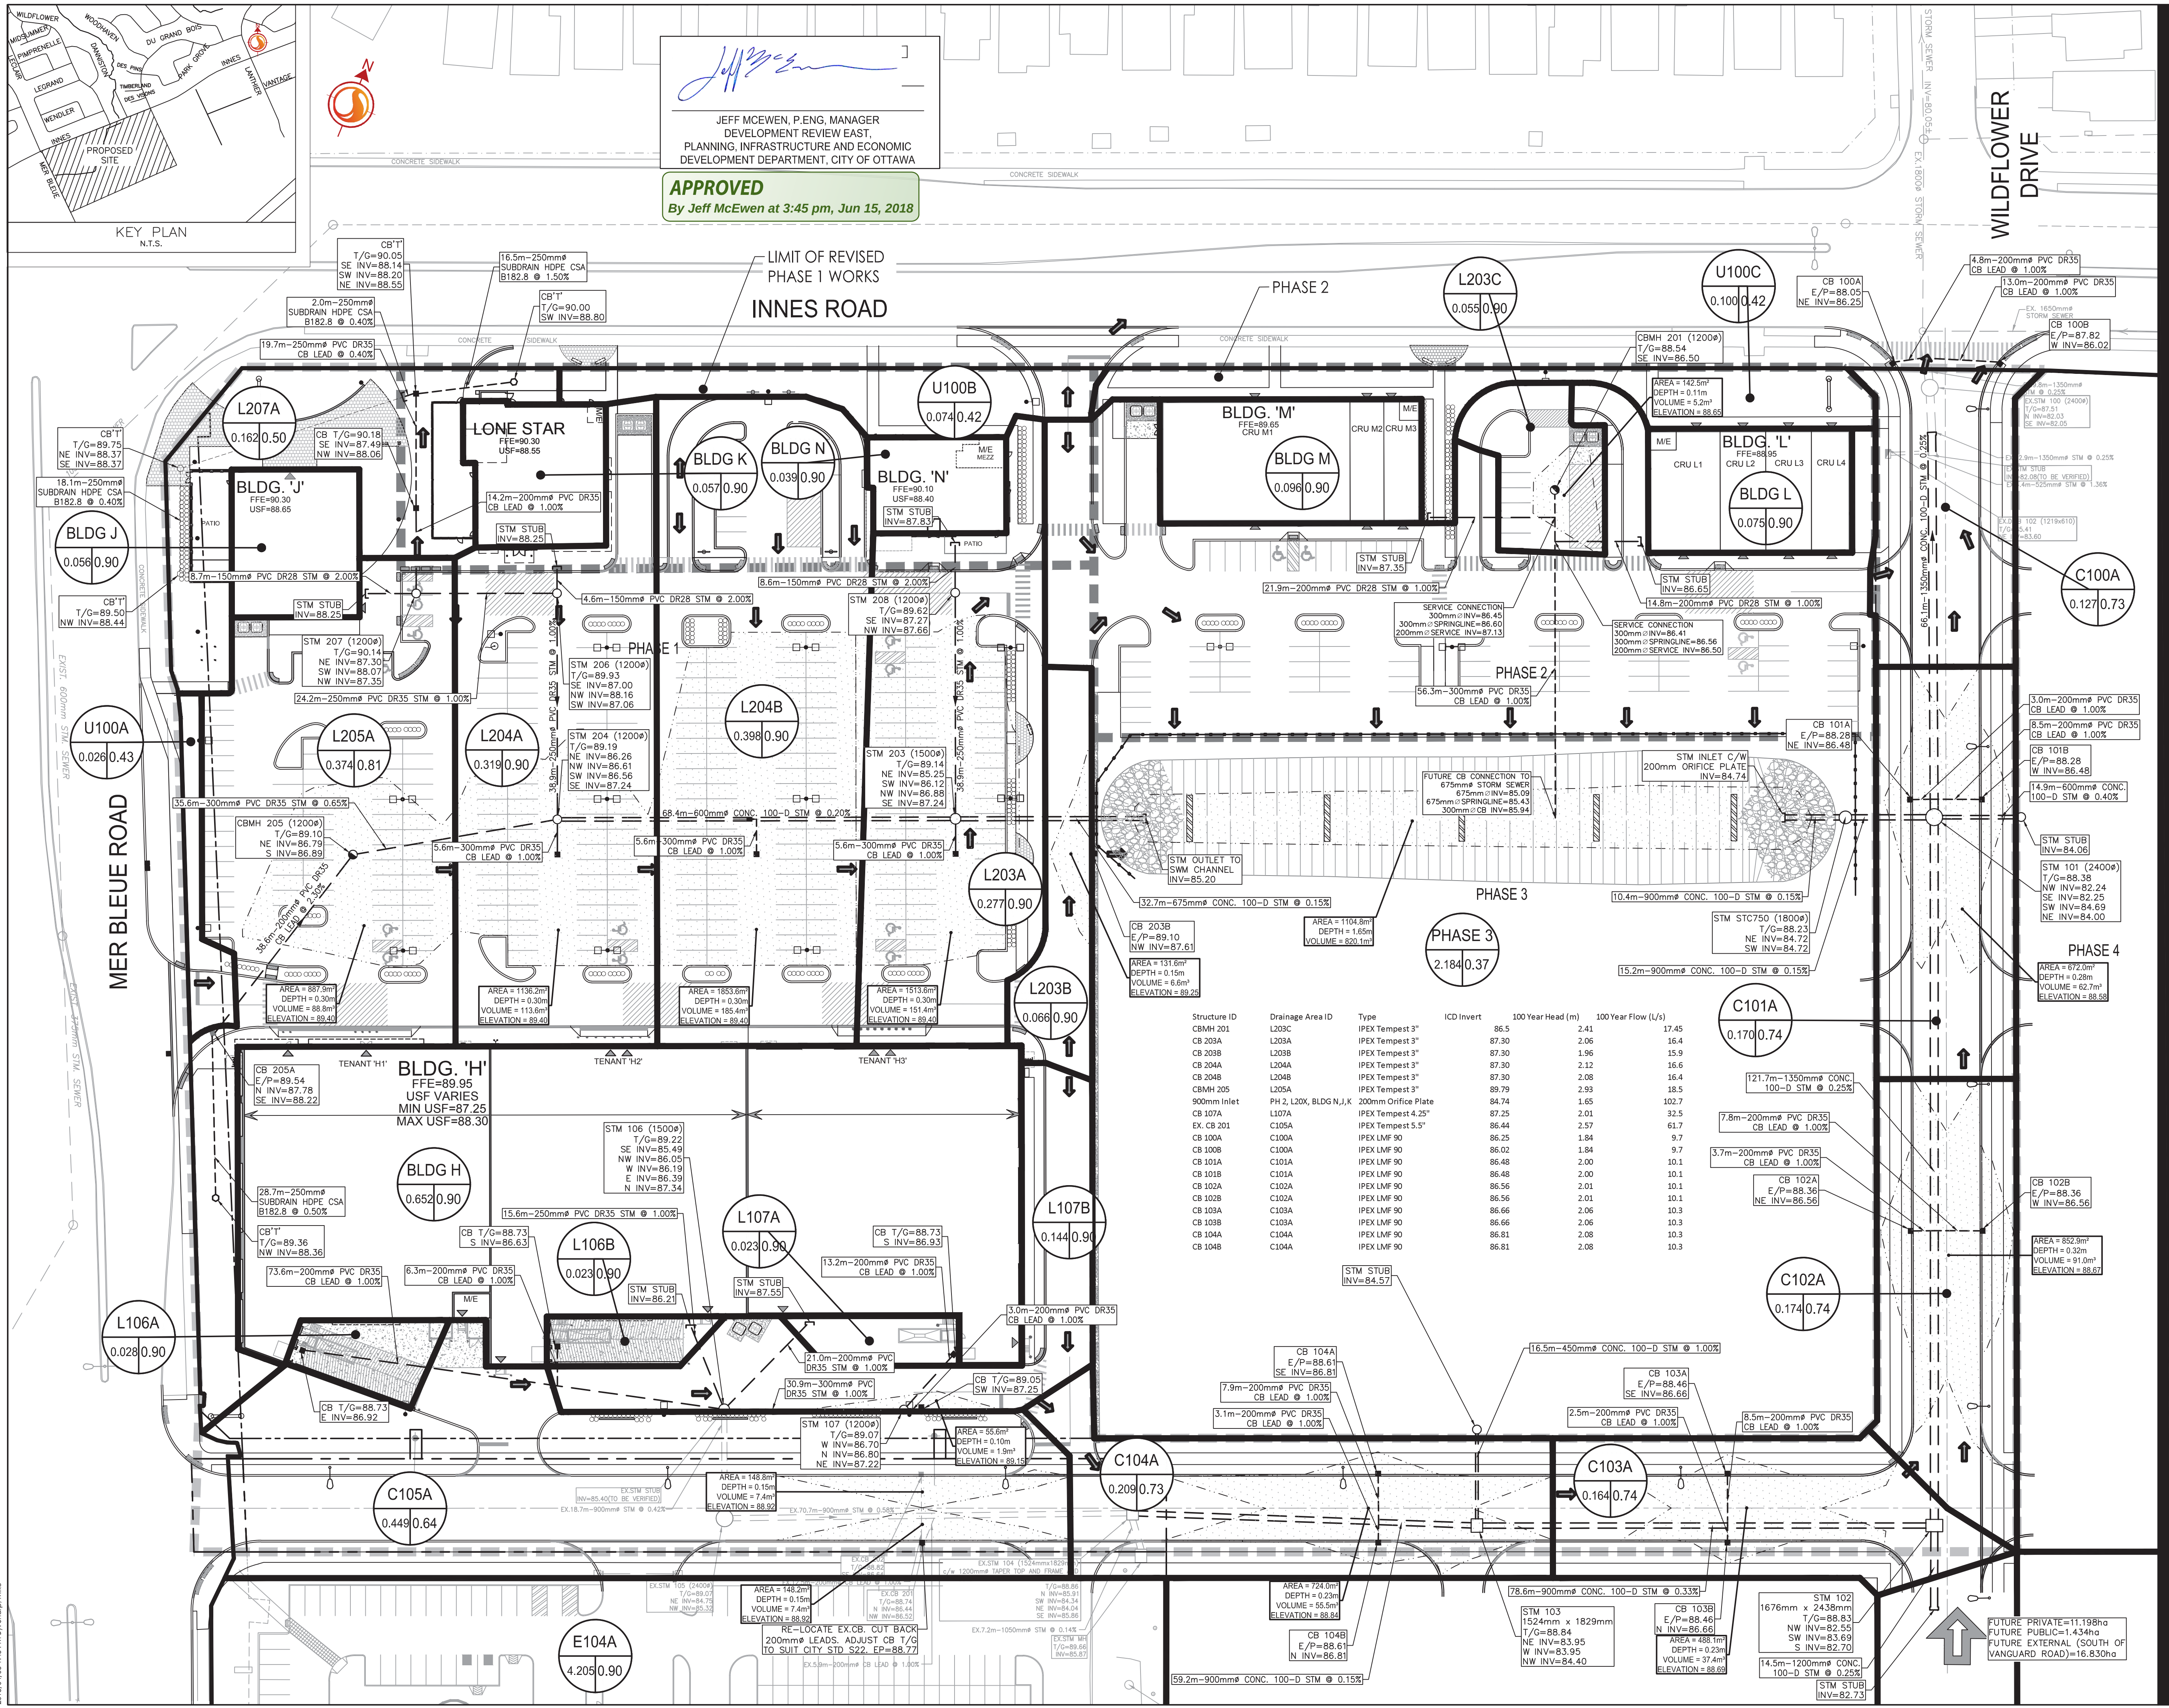

Stantec Consulting Ltd.
400 - 1331 Clyde Avenue
Ottawa ON
Tel. 613.722.4420
www.stantec.com

Copyright Reserved
The Contractor shall verify and be responsible for all dimensions. DO NOT scale the drawing - any errors or omissions shall be reported to Stantec without delay.
The Copyrights to all designs and drawings are the property of Stantec. Reproduction or use for any purpose other than that authorized by Stantec is forbidden.

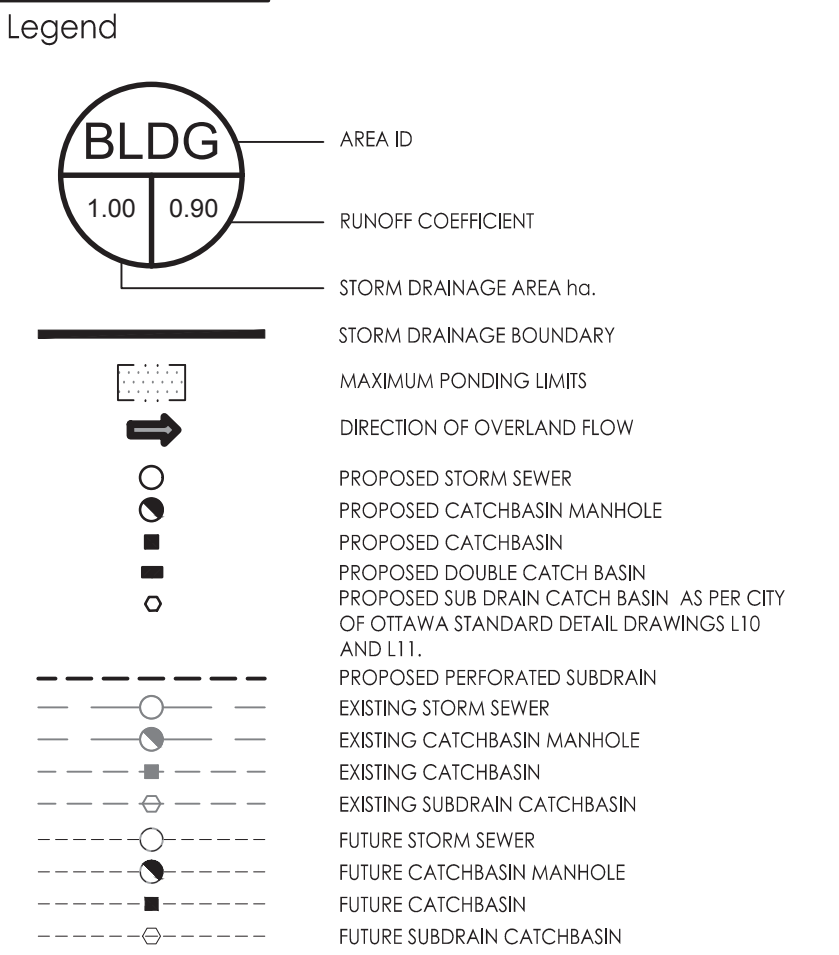

Notes
1. BUILDING FOUNDATION DRAINS TO BE CONNECTED TO STORM SERVICE LATERALS.

SCHEDULE OF ROOF RELEASE RATES					
BUILDING	DRAIN TYPE	# DRAINS	100Yr Head (m)	100Yr Release Rate (L/s)	
BLDG H	WATTS ACCUFLOW (50% OPEN)	23	0.15	29.02	
BLDG J	WATTS ACCUFLOW (50% OPEN)	3	0.147	3.73	
BLDG K	WATTS ACCUFLOW (25% OPEN)	3	0.149	2.83	
BLDG N	WATTS ACCUFLOW (50% OPEN)	2	0.143	2.43	
BLDG M	WATTS ACCUFLOW (50% OPEN)	4	0.147	4.97	
BLDG L	WATTS ACCUFLOW (50% OPEN)	3	0.148	3.74	

REV	DESCRIPTION	DATE	BY	APPD.
13	REVISED AS PER CITY COMMENTS	MJS	KS	18.04.03
12	ISSUED FOR TENDER	MJS	DT	18.03.26
11	REVISED AS PER CITY COMMENTS	WAJ	DT	18.03.08
10	ISSUED FOR SPA	MJS	DT	17.10.20
9	ISSUED FOR ADDENDUM #3	MJS	GR	17.05.04
8	ISSUED FOR ADDENDUM #1	MJS	GR	17.04.28
7	ISSUED FOR TENDER	MJS	GR	17.04.12
6	ISSUED FOR TENDER	MJS	GR	17.03.29
5	REVISED AS PER CITY COMMENTS	MJS	DT	17.03.28
4	REVISED AS PER CITY COMMENTS	MJS	DT	17.03.03
3	REVISED SERVICING BLDG H3	MJS	DT	17.01.03
2	REVISED AS PER CITY COMMENTS	MJS	DT	16.12.07
1	ISSUED FOR SPA	MJS	DT	16.07.27

Revision By Appd. YY.MM.DD

File Name:	MJS	DT	MJS	16.06.30
	Dwn.	Chkd.	Dsgn.	YY.MM.DD

Permit-Seal



Client/Project
SMARTREIT

ORLEANS II DEVELOPMENT
2025 MER BLEUE ROAD
OTTAWA, ON, CANADA

Title
STORM DRAINAGE PLAN
PHASE 2

Project No. 160401242
Drawing No. SD-1

Scale 0 10 30 50m
1:1000
Sheet 6 of 7
Revision