




1 PROPOSED WEST (FRONT) ELEVATION
A04
Scale: 1:100

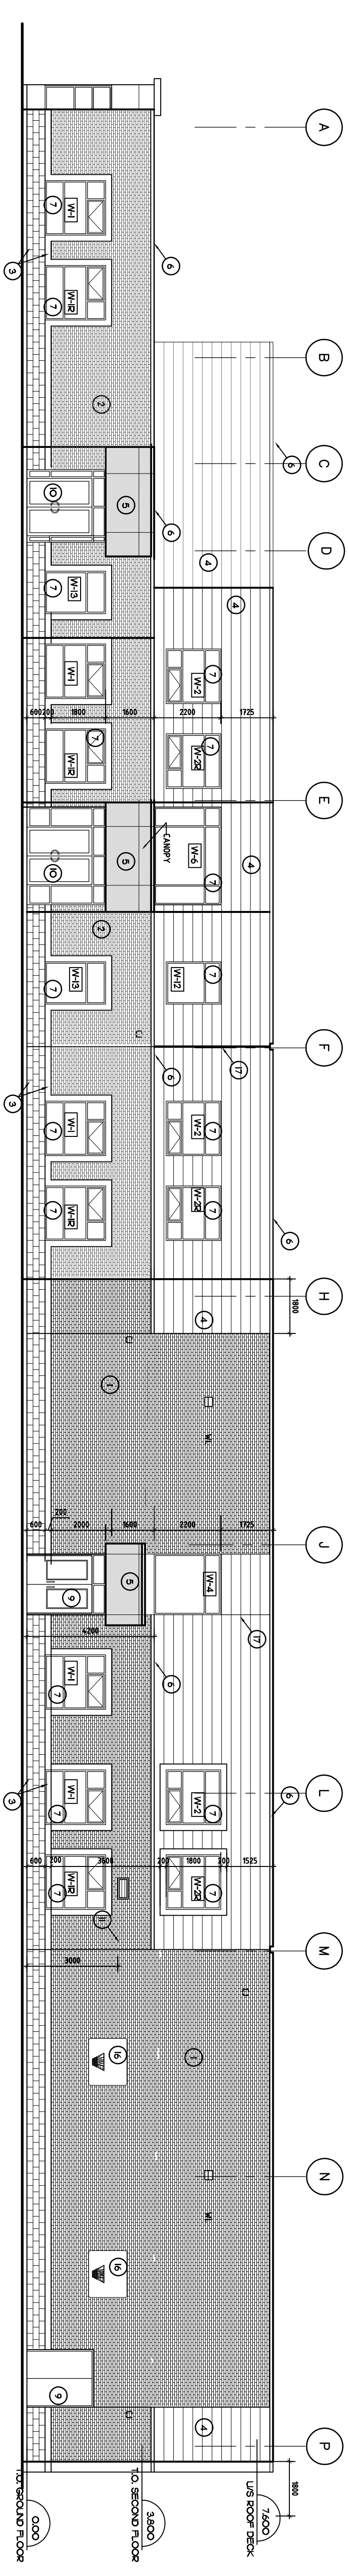


2 PROPOSED EAST (BACK) ELEVATION
A04
1:100

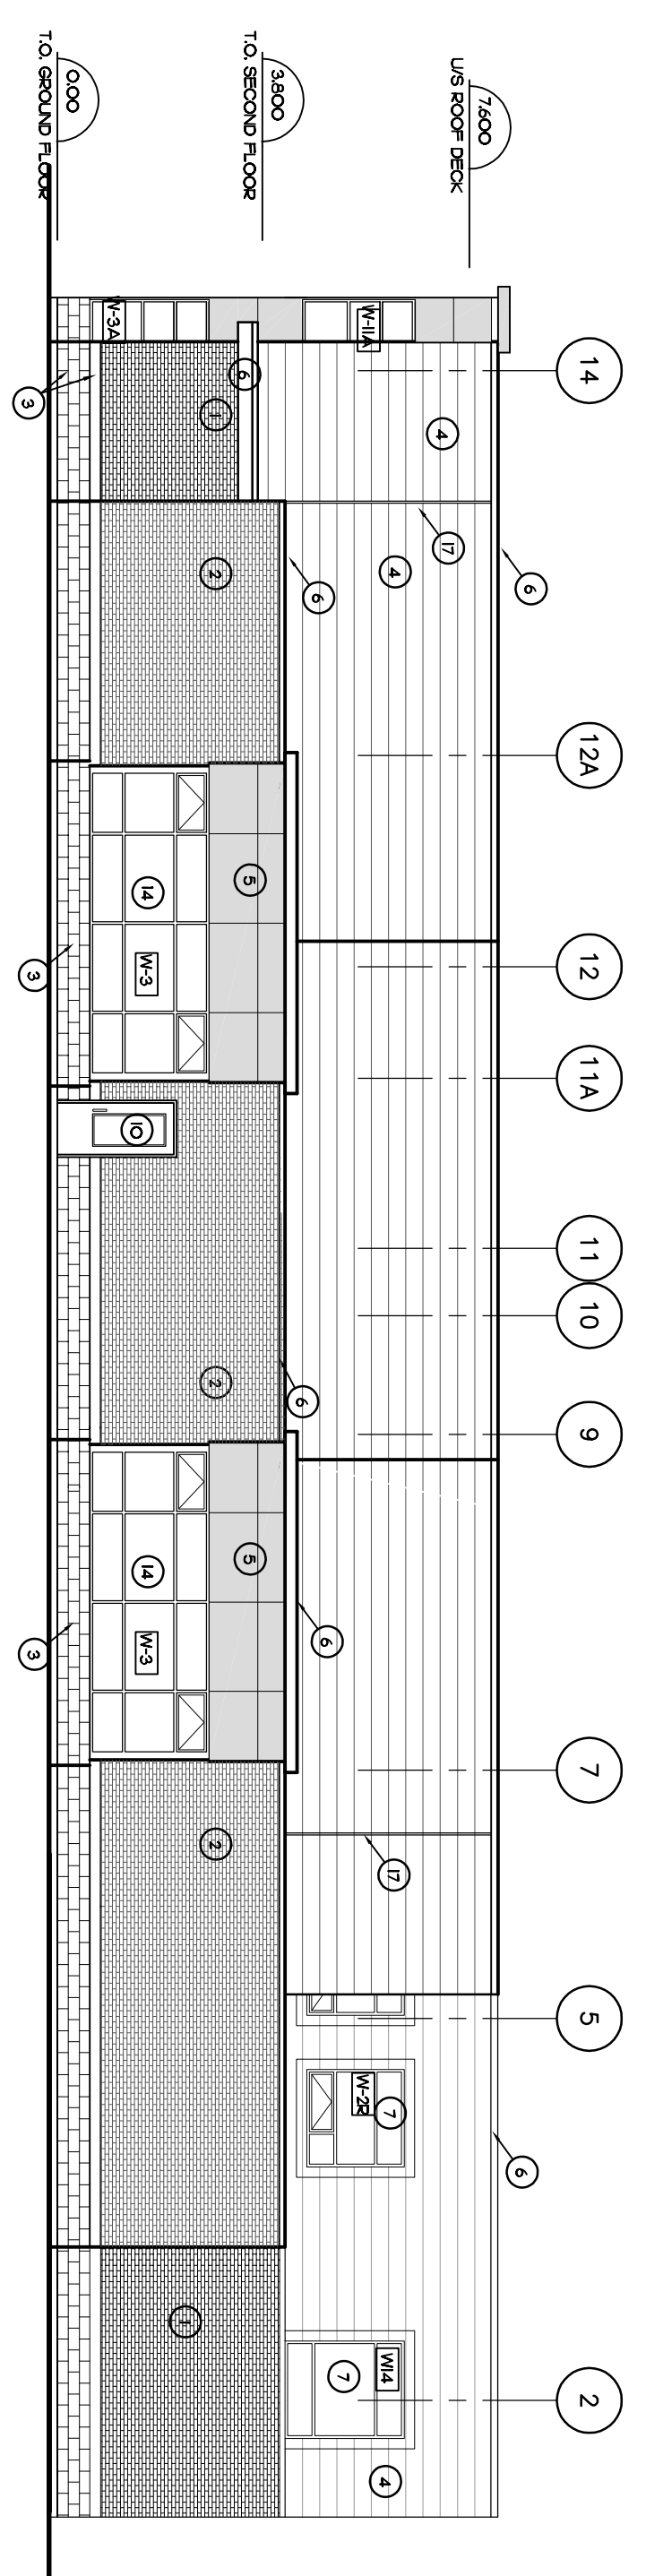


3 PROPOSED SOUTH (SIDE) ELEVATION
A04
Scale: 1:100

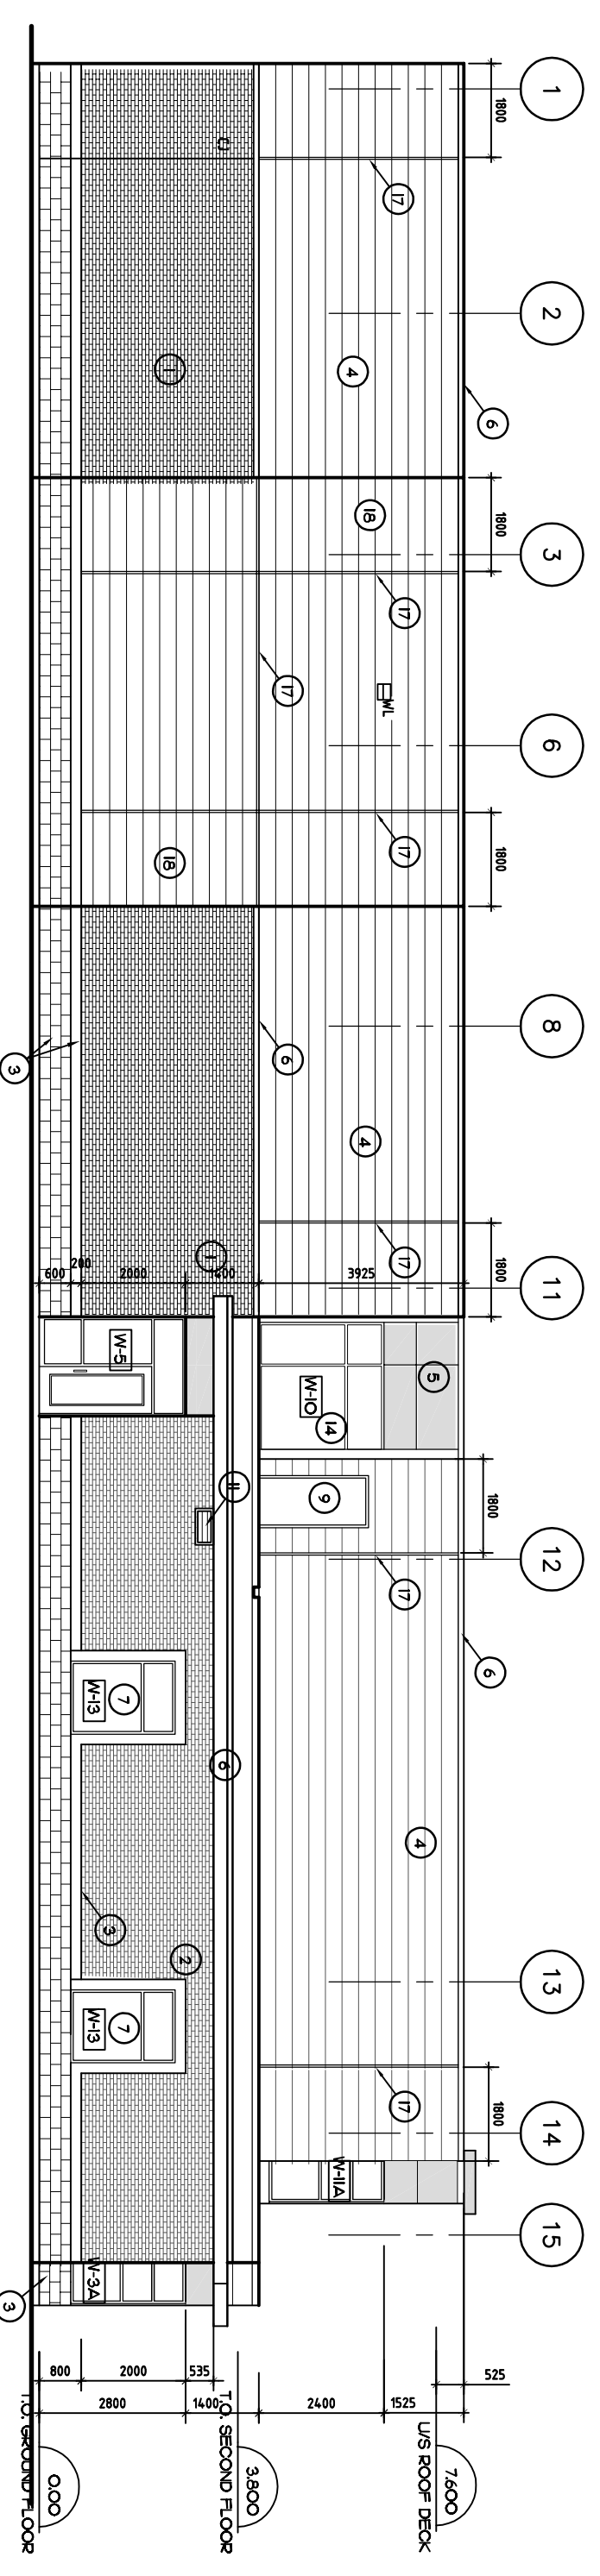

4 PROPOSED NORTH (SIDE) ELEVATION
A04
Scale: 1:100

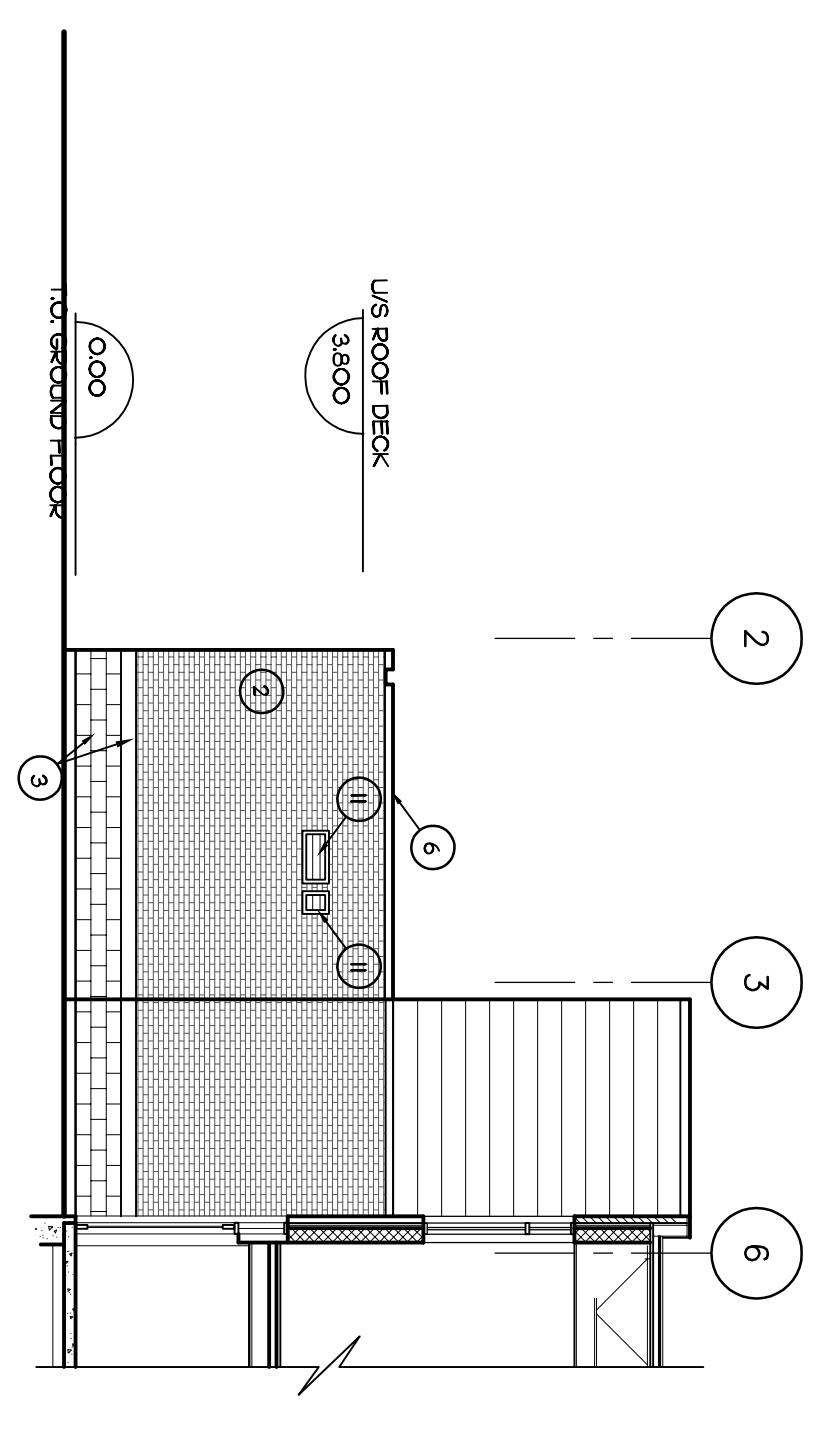

5 INSIDE SOUTH ELEVATION
A04
Scale: 1:100

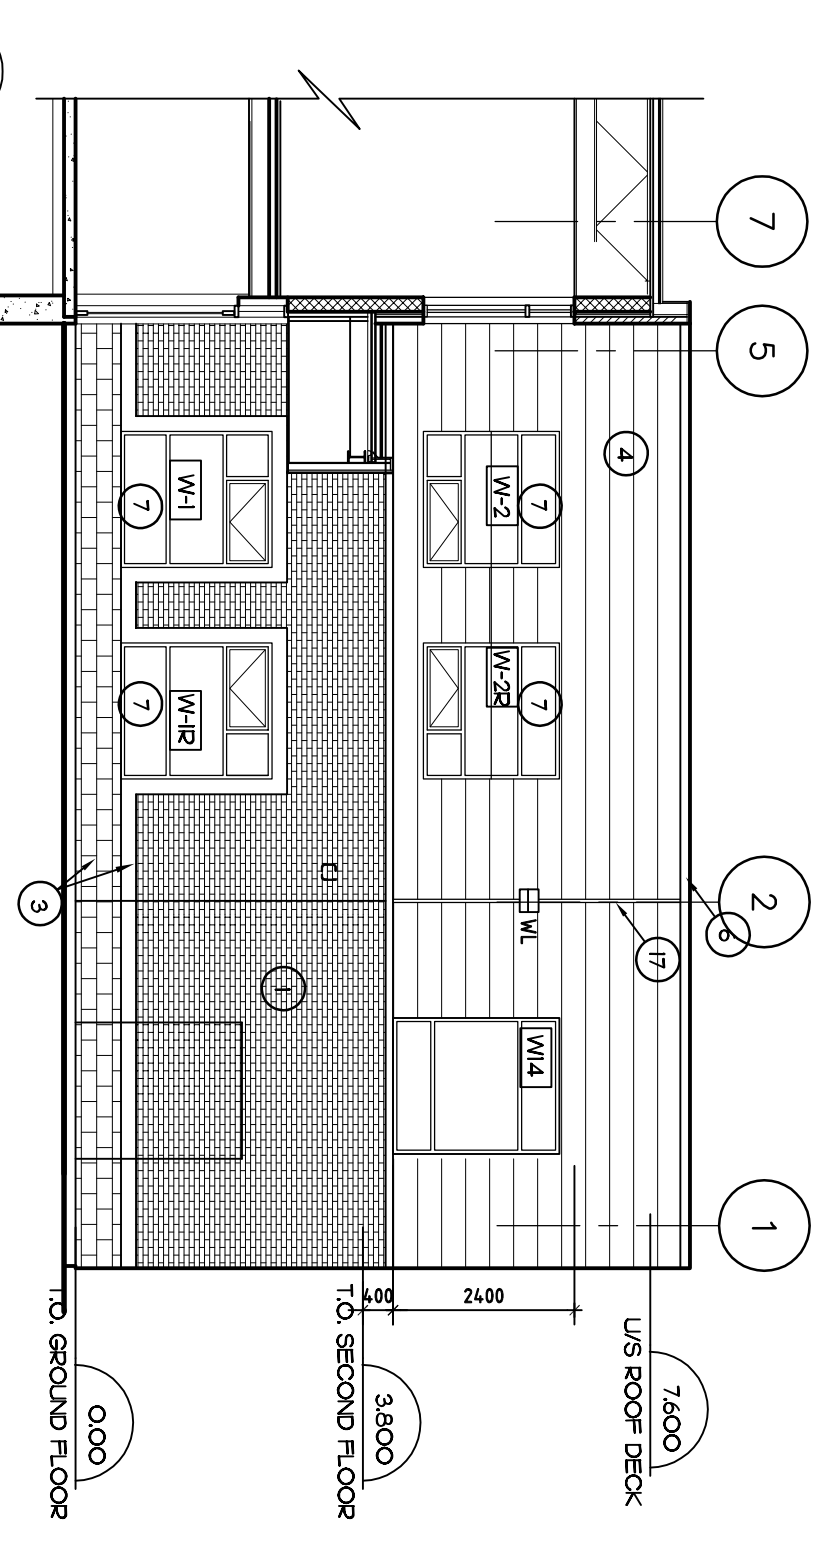

6 INSIDE NORTH ELEVATION
A04
Scale: 1:100

ELEVATION LEGEND

- 1 BRICK # 1 (WASHER MATCH)
- 2 BRICK # 2 (TOWER GRAY REASON)
- 3 ARCHITECTURAL BLOCK
- 4 METAL CLADDING (CORUGATED)
- 5 COMPOSITE ALUMINUM PANEL
- 6 PREFABRICATED METAL CLADDING
- 7 ALUMINUM WINDOW FRAMING
- 8 NOT USED
- 9 PREFABRICATED STEEL FRAME PAINTED
- 10 INCLUDE METAL DOOR
- 11 ALUMINUM LOUVER (SEE METAL)
- 12 ALUMINUM LOUVER (SEE METAL)
- 13 WALL MOUNT BASKETBALL HOOP
- 14 COMPOSITE ALUMINUM FASCIA
- 15 ALUMINUM CURTAIN WALL FRAMING
- 16 ALUMINUM SPANDREL PANEL
- 17 WALL MOUNT BASKETBALL HOOP
- 18 METAL CLADDING REVEAL - SEE DET 9/4/17
- 19 CORNERKITED METAL CLADDING (FIN)

* NOTE: PREFABRICATED GLASS ON GROUND FLOOR WINDOWS AND SECTIONS
CJ - BRICK CONTROL JOINT - SEE DET 10/4/17
S - ALUM SPANDREL PANEL
W.L. - WALL MOUNT LIGHT FIXTURE

NO.	ISSUE & REVISIONS	DATE
1	ISSUED FOR SITE PLAN CONTROL	29 JUNE 2018
2		
3		
4		
5		

ONTARIO ASSOCIATION OF ARCHITECTS
P&R ARCHITECTS
18
SCALED and SIGNED.

P&R
PYR & RICHARDS ARCHITECTS INC
864 KEATHE STREET OTTAWA ONTARIO K1Z 6R8
TEL: 613 724-7700 FAX: 613 724-1288
WWW.PYR-AND-RICHARDS.COM

PROJET
**NOUVELLE ÉCOLE ÉLÉMENTAIRE
A RIVERSIDE-SUD**

925 RALPH HENNESSY AVE OTTAWA, ON
DRAWING
BUILDING ELEVATIONS
WINDOW TYPES

Do not scale. Refer any dimensional errors and/or possible trade interference/conflict to the architect for clarification prior to commencement of the work.
The conditions of the contract apply.

PROJECT NO. 18-25 DRAWING NO.
SCALE - 1/8" = 1'-0" DRAWING NO.
DRAWN - LR
CHECKED - DM
PLOT DATE - 28.06.2018 REVISION NO.

A04