



- GENERAL NOTES:**
- It is the responsibility of the appropriate contractor or official to report any errors, omissions or discrepancies on this plan with actual site conditions to the Landscape Architect before proceeding with construction.
  - The contractor is to notify all utility companies and authorities prior to any excavation and ascertain locations of underground services.
  - The contractor is to reinstaate all areas and items damaged as a result of construction activity.
  - The contractor is to comply with all pertinent codes and by-laws.
  - The contractor is to maintain a positive surface run-off throughout the entire construction period.
  - The Landscape Architect is not responsible for subsurface conditions.
  - The contractor is to identify all existing trees to remain on site with the Landscape Architect prior to construction.
  - The contractor is to stake the proposed location of all plant material in conjunction with the Landscape Architect prior to excavation.
  - Minimum distances for selected deciduous trees are as follows:
    - Building Foundations 7.5m
    - Sidewalks 1.5m
    - Public Streets 2.5m
    - Underground Infrastructure 2.0m
  - All trees within 1m of underground utility trenches are to be excavated by hand.
  - Remove all protective wrapping from tree trunks after installation.
  - Staking of trees shall only be performed if necessary.
  - Ensure that mulch is pulled back a min. distance of 75mm from base of tree trunk.

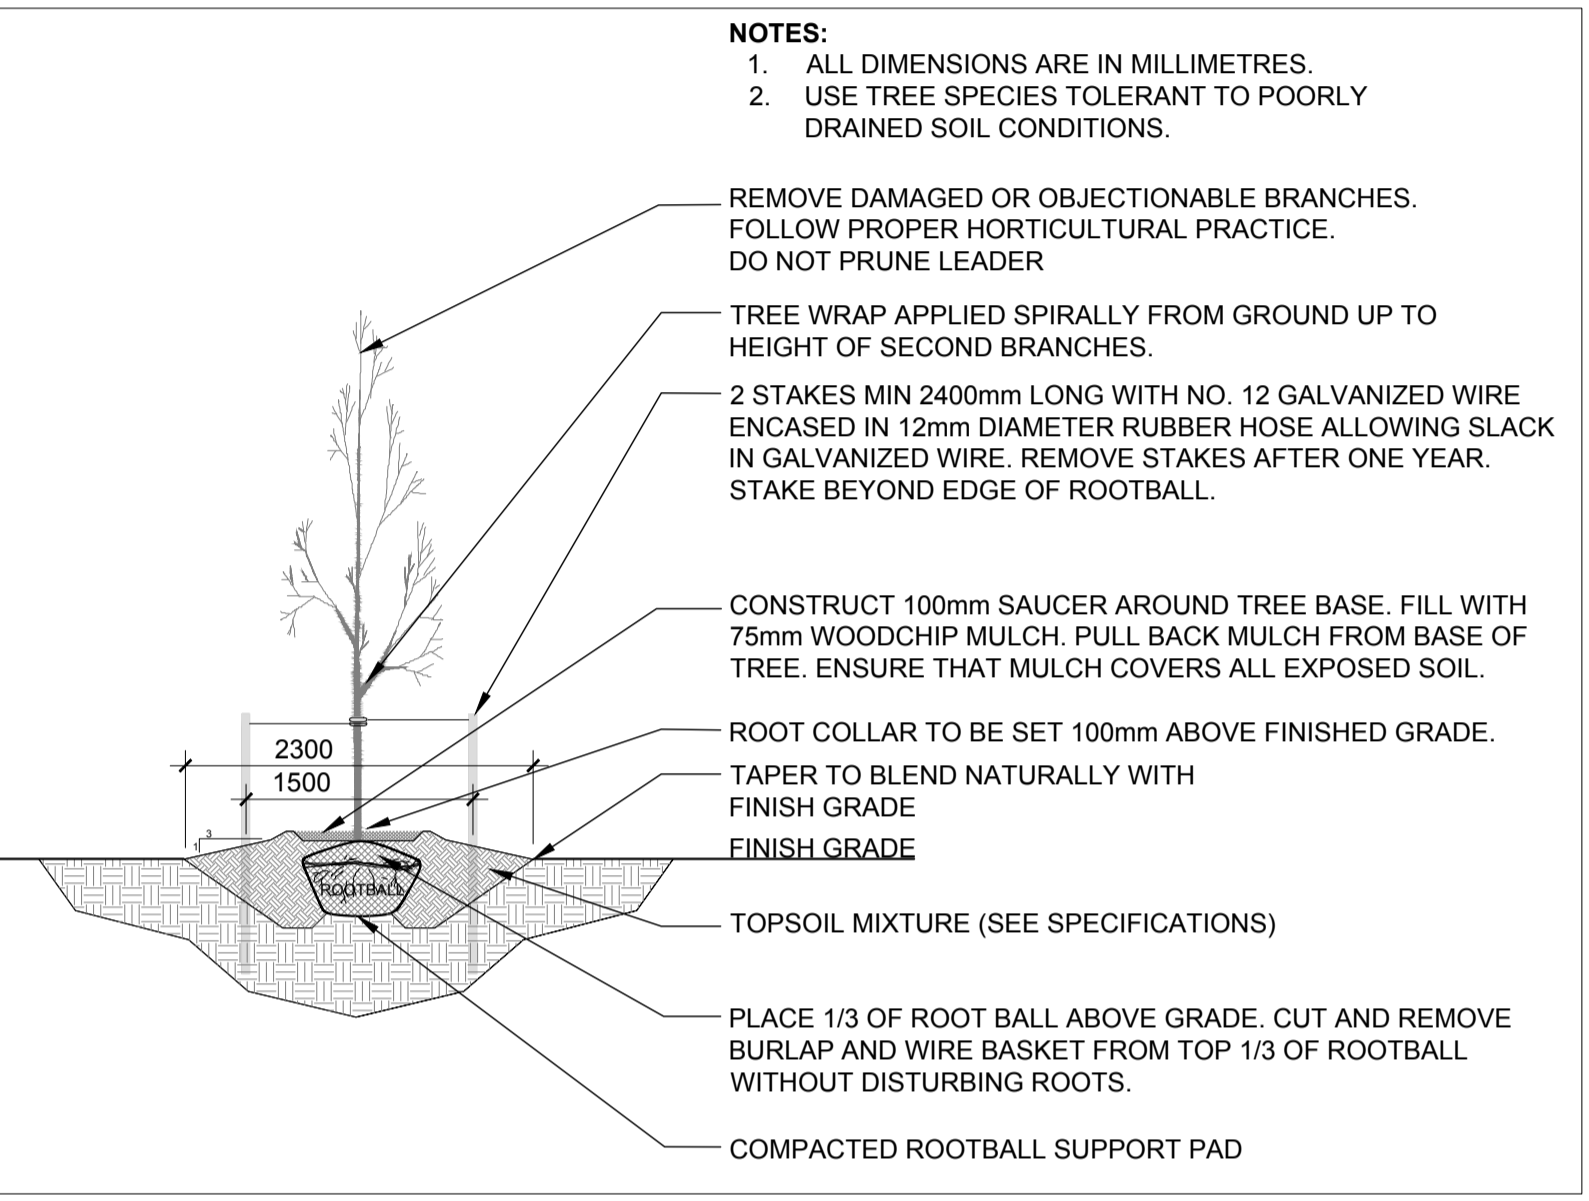

**2 DECIDUOUS TREE PLANTING**  
SCALE 1:50

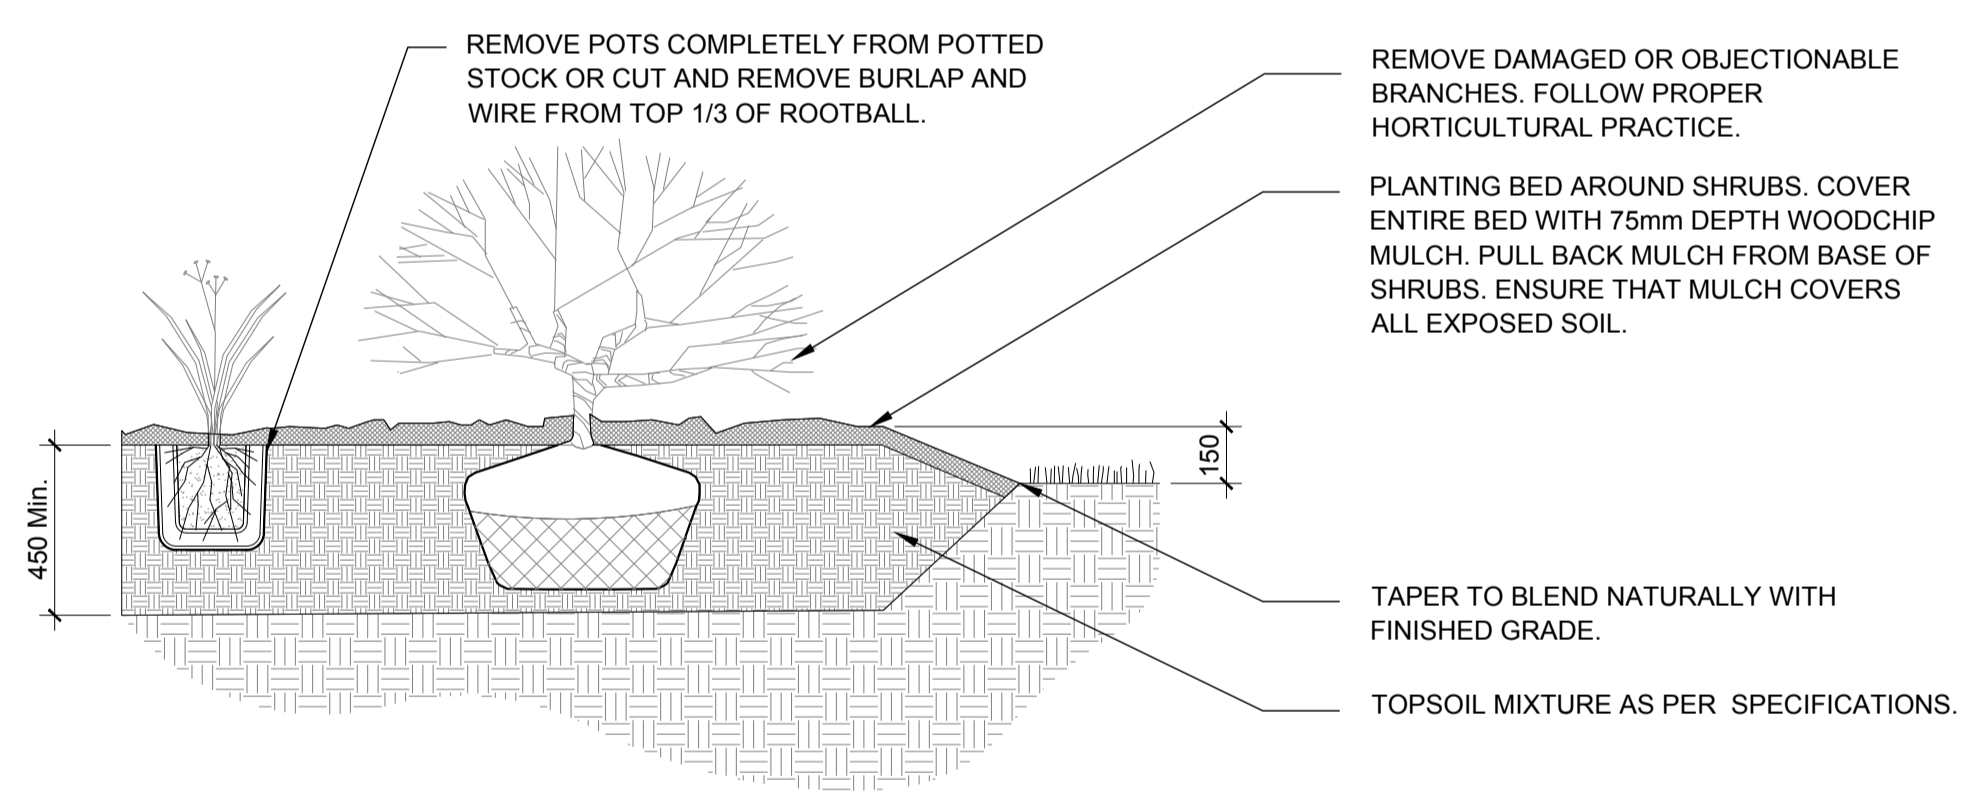

**3 SHRUB AND PERENNIAL PLANTING**  
SCALE 1:20

**PROPOSED PLANT LIST**

KEY	SYN	BOTANICAL NAME	COMMON NAME	SIZE	CONDITION	REMARKS
<b>TREES</b>						
FM		Acer x 'Freemanii'	Freeman's Maple	60mm cal.	B&B	
HB		Celtis occidentalis	Hackberry	60mm cal.	B&B	
HL		Gleditsia triacanthos 'Skyline'	Skyline Honey Locust	60mm cal.	B&B	
RM		Acer rubrum	Red Maple	60mm cal.	B&B	
SM		Acer saccharum	Sugar Maple	60mm cal.	B&B	
PG		Picea glauca	White Spruce	1800mm h.t.	B&B	
PP		Picea pungens	Colorado Spruce	1800mm h.t.	B&B	
<b>SHRUBS</b>						
CS		Cornus sericea	Red Osier Dogwood	800mm ht.	Potted	1000 mm o.c.
CK		Cornus sericea 'Kelsey'	Kelsey's Dwarf Red Osier Dogwood	400mm ht.	Potted	500 mm o.c.
HK		Hypericum kalifornicum 'Ames'	Ames St. John's Wort	300 mm ht.	Potted	800 mm o.c.
JS		Juniperus sabina 'Tamariscifolia'	Tamarac Juniper	600 mm spr.	Potted	1000 mm o.c.
PO		Physocarpus opulifolius 'Little Devil'	Little Devil Ninebark	600mm ht.	Potted	1000 mm o.c.
TO		Thuja occidentalis 'Little Giant'	Little Giant Dwarf Cedar	400 mm spr.	Potted	500 mm o.c.
DL		Rhus aromatica 'Glo-Low'	Crow-Low Fragrant Sumac	500mm ht.	Potted	800 mm o.c.
PM		Pinus mugo 'Pumilio'	Dwarf Mugo Pine	600mm spr.	Potted	800 mm o.c.
<b>PERENNIALS</b>						
AC		Anemone canadensis	Canada Anemone	250mm pot	Potted	500 mm o.c.
PV		Panicum virgatum 'Prairie Fire'	Prairie Fire Switch Grass	100mm pot	Potted	750 mm o.c.
ST		Sedum telephium 'Autumn Joy'	Autumn Joy Sedum	250mm pot	Potted	450 mm o.c.
KF		Calamagrostis 'Karl Forester'	Karl Forester Grass	250mm pot	Potted	800 mm o.c.
DL		Hemerocallis 'Stella D'Oro'	Stella D'Oro Day Lily	150mm pot	Potted	300 mm o.c.
PA		Pterovkia atriplicifolia	Russian Sage	250mm pot	Potted	600 mm o.c.

**1 LANDSCAPE PLAN**  
SCALE 1:400

**CLIENT**

**CONSEIL DES ÉCOLES CATHOLIQUES DU CENTRE-EST**  
Le meilleur conseil qu'on puisse vous donner

**CONSULTANTS**

**P & R**  
PYE & RICHARDS ARCHITECTS INC  
824 MEATH STREET OTTAWA ONTARIO K1Z  
TEL: 613 724-7700 FAX: 613 724-1289  
EMAIL: staff@pnrarch.com  
WEBSITE: www.pyeandrichardsarchitects.com

**LEGEND**

- DECIDUOUS STREET TREE (BY DEVELOPER)
- PROPOSED DECIDUOUS TREE
- PROPOSED CONIFEROUS TREE
- PROPOSED SOD
- PROPOSED PLANTING BED
- PROPOSED BIKE RACK ON CONCRETE PAD (41 TOTAL BIKE SPACES)

2	ISSUED FOR SITE PLAN APPROVAL	06/29/2018	SS JL
1	ISSUED FOR COMMENTS AND REVIEW	08/28/2018	SS JL
No.	Issue	Date	DR CK

**JAMES B. LENNOX & ASSOCIATES INC.**  
**LANDSCAPE ARCHITECTS**  
3332 CARLING AVE. OTTAWA, ONTARIO K2H 5A8  
Tel. (613) 722-5168 Fax. (613) 343-3942

**PROJECT**  
NOUVELLE ÉCOLE ÉLÉMENTAIRE  
À RIVERSIDE-SUD

925 RALPH HENNESSY AVENUE, OTTAWA ON

**DRAWING**  
LANDSCAPE PLAN

**STAMP**

**SCALE**  
AS SHOWN

**START DATE**  
MAY 2018

**PROJECT NO.**  
XX-XXX

**DRAWING NO.**  
L.1

**PROJECT NORTH**

**PLOT SIZE ISO-B1**