






1 FRONT ELEVATION
 A-A1 SCALE: 1 : 100

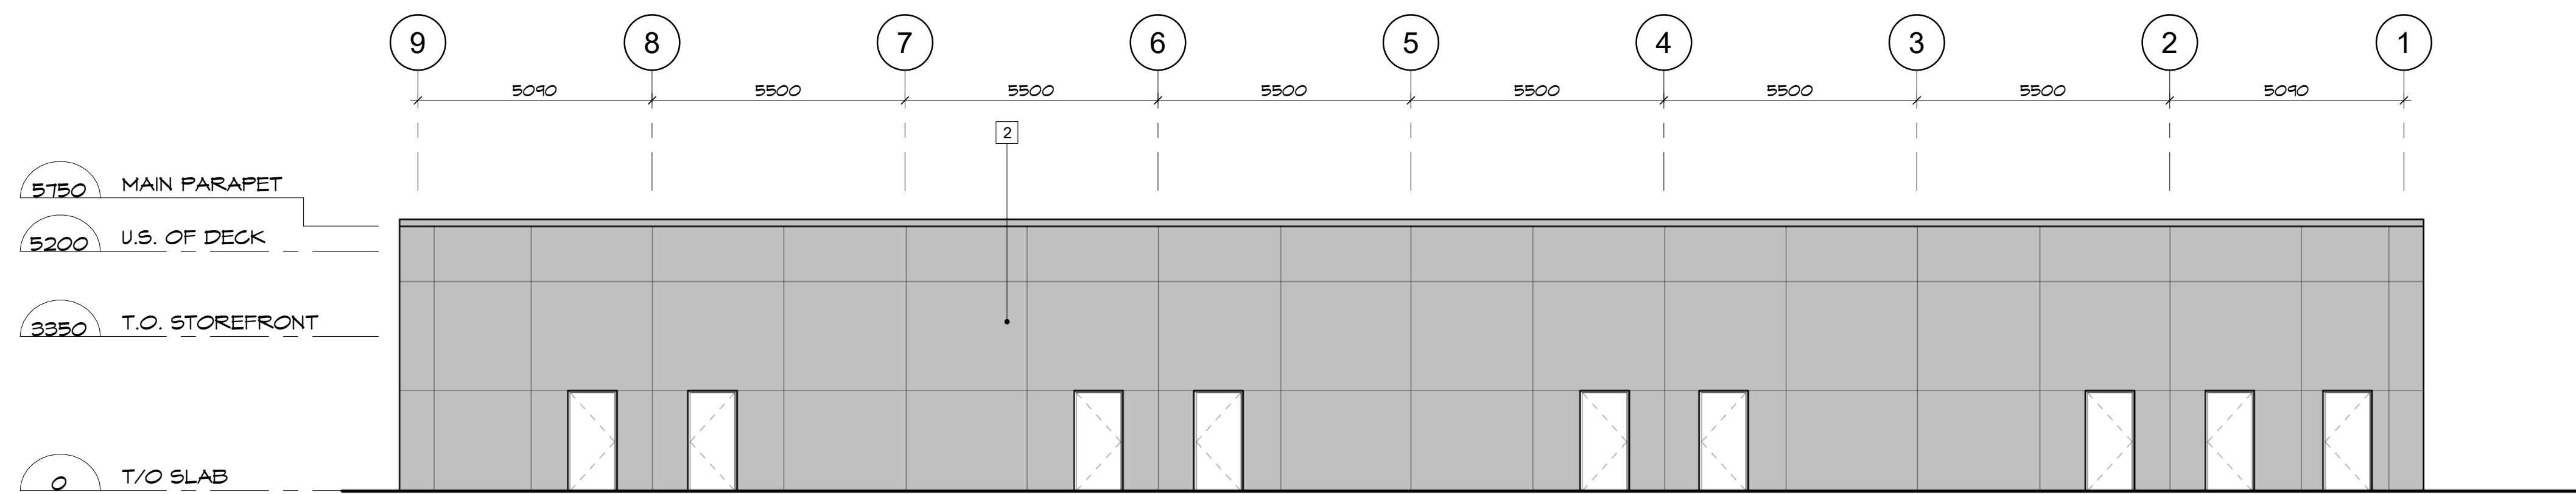

2 REAR ELEVATION
 A-A1 SCALE: 1 : 100

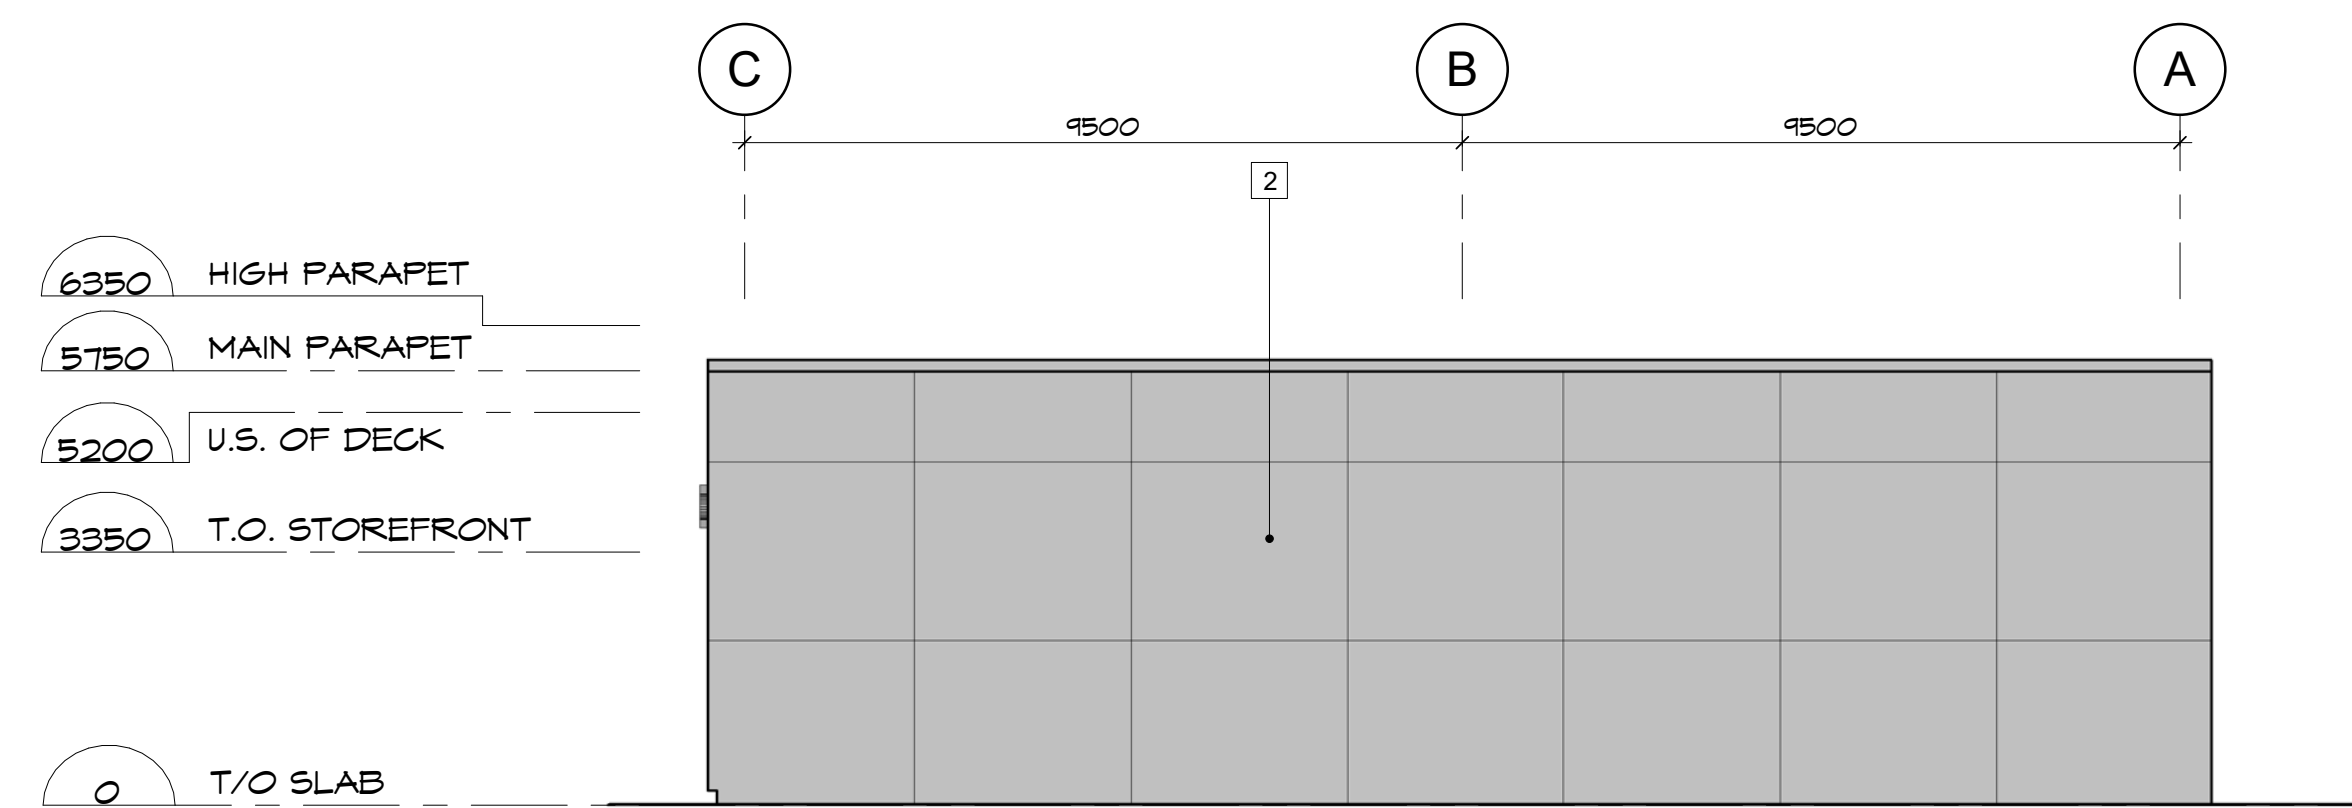

3 SIDE ELEVATION 1
 A-A1 SCALE: 1 : 100

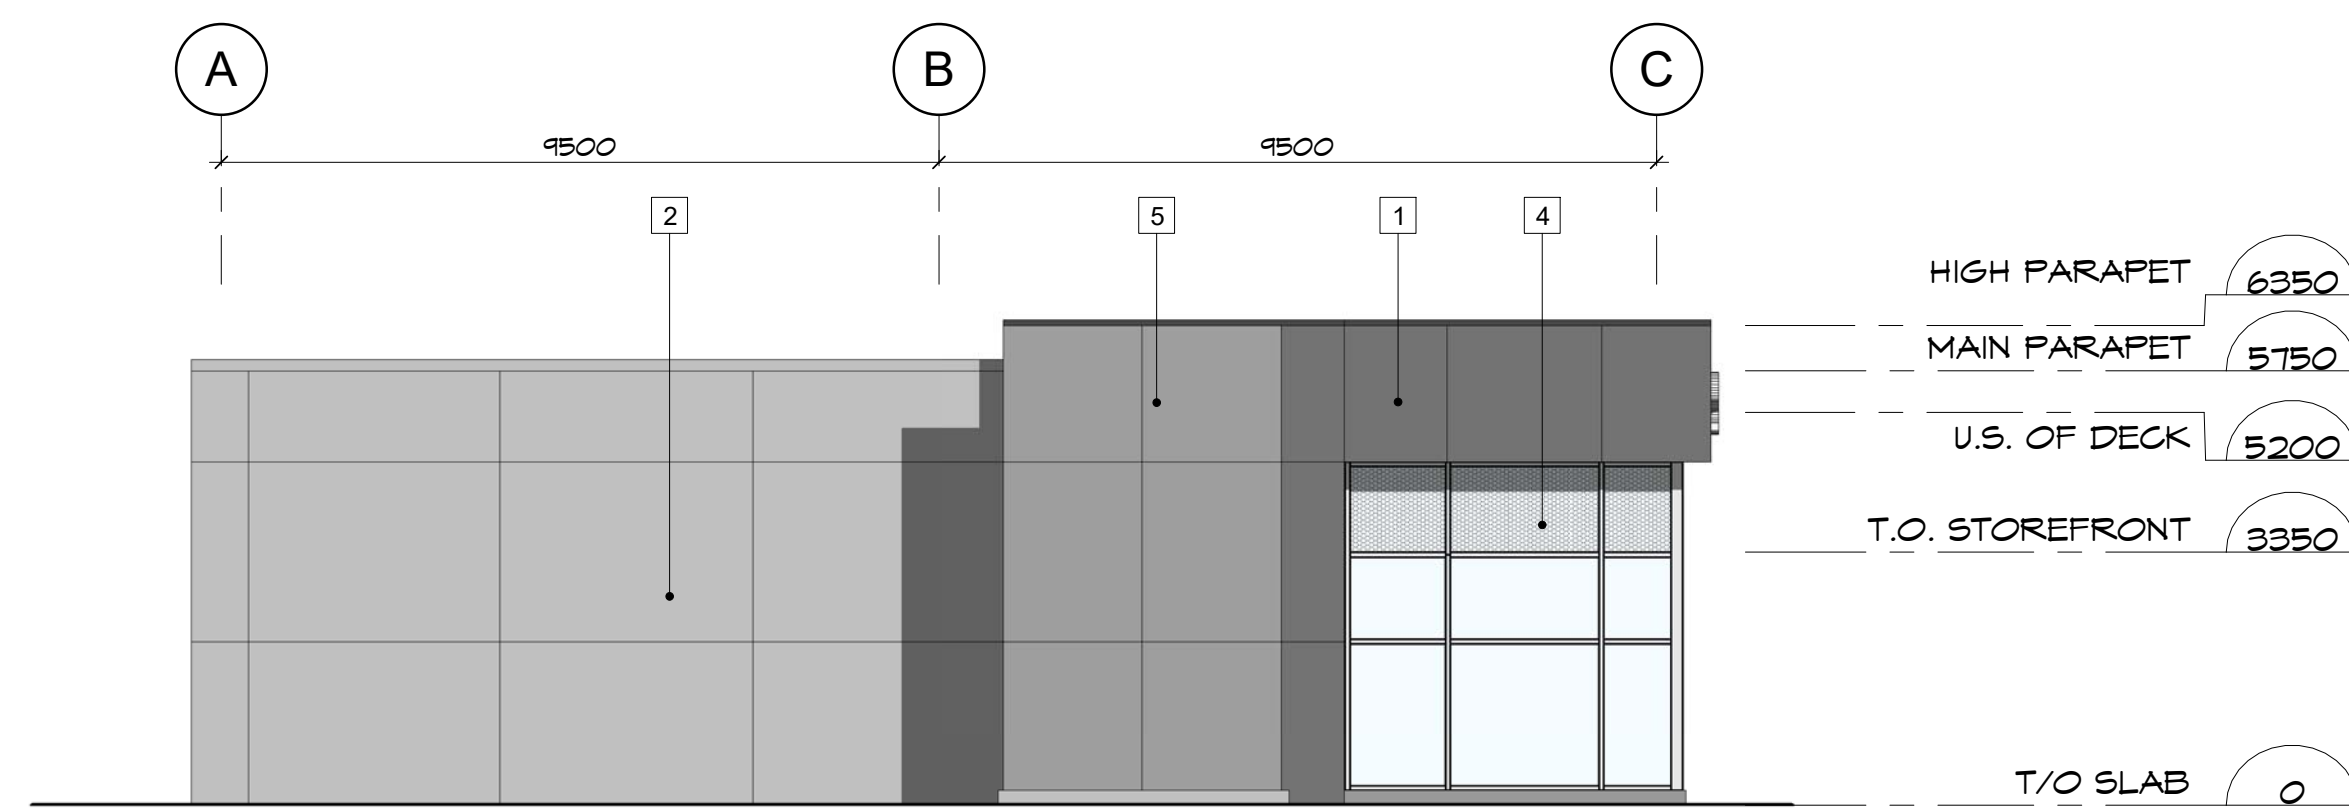

4 SIDE ELEVATION 2
 A-A1 SCALE: 1 : 100

ELEVATION LEGEND

- 1 PREGAST CONCRETE, COLOUR A
- 2 PREGAST CONCRETE, COLOUR B
- 3 SPANDREL GLASS, COLOUR A
- 4 SPANDREL GLASS, COLOUR B
- 5 METAL PANEL, COLOUR A

1	ISSUED FOR SITE PLAN APPLICATION	JULY 13, 2018
Issue:		Date:

Prime Consultant:
 Expert-Consult:

DREDGE LEAHY ARCHITECTS INC.
 100 - 25 Holland Ave.
 Ottawa, ON K1Y 4R9
 613.724.9865
 dl-arch.ca

Sub Consultant:
 Expert-Consult:

Project: COWAN'S GROVE PLAZA
 Project:

4791 Bank Street, Ottawa K1T3W7

Drawing: BUILDING A - ELEVATIONS
 Dessin:

Drawn by: BH
 Dessiné par: BH
 Scale: 1 : 100
 Echelle:

Designed by: SG
 Conçu par: SG
 Date: JULY 5, 2018

Approved by: MD
 Approuvé par: MD
 Client Project No. No. du Projet du Client:

Seal: No. du Projet: 1420
 Soseau: No. du Projet: 1420

Sheet No. No. de la feuille:



A-A1