



**1 FRONT ELEVATION**  
B-A1 SCALE: 1:100

**ELEVATION LEGEND**

- 1 PRECAST CONCRETE, COLOUR A
- 2 PRECAST CONCRETE, COLOUR B
- 3 SPANDREL GLASS, COLOUR A
- 4 SPANDREL GLASS, COLOUR B

1	ISSUED FOR SITE PLAN APPLICATION	JULY 13, 2018
Issue:		Date:

**DREDGE LEAHY** ARCHITECTS INC.  
100 - 25 Holland Ave.  
Ottawa, ON K1Y 4R9  
613.724.9865  
dl-arch.ca

Sub Consultant:  
Expert-Consell:

Project:  
Project: **COWAN'S GROVE PLAZA**

4791 Bank Street, Ottawa K1T3W7

Drawing:  
Dessin: **BUILDING B - ELEVATIONS**

Drawn by:  
Dessiné par: **BH**  
Scale:  
Echelle: **1:100**


Designed by:  
Conçu par: **SG**  
Date: **JULY 2018**

Approved by:  
Approuvé par: **MD**  
Client Project No.  
No. du Projet du Client:


Seal:  
Scellé: **ONTARIO ASSOCIATION OF ARCHITECTS**  
Project No.:  
No. du Projet: **1420**

Sheet No.:  
No. de la feuille:


**B-A1**

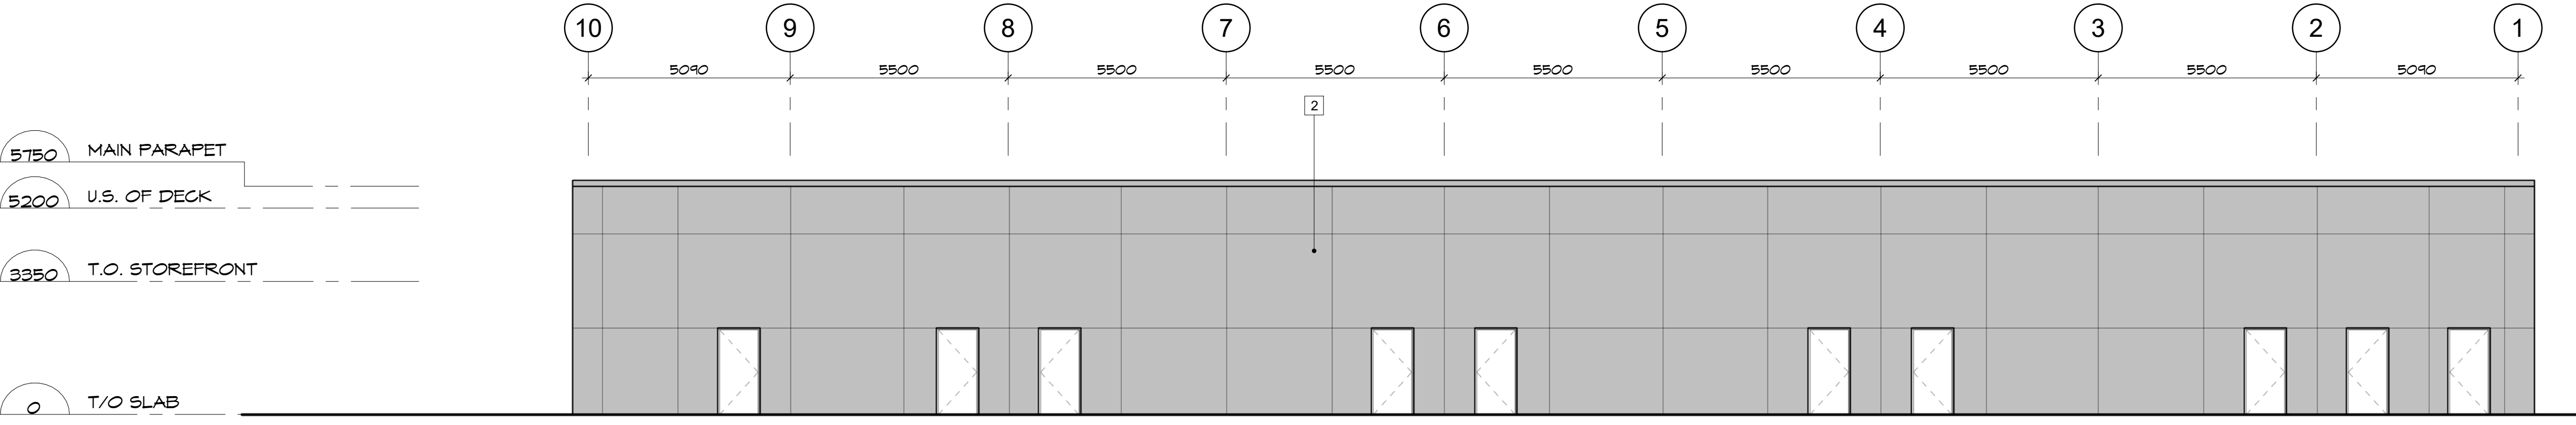

**2 REAR ELEVATION**  
B-A1 SCALE: 1:100

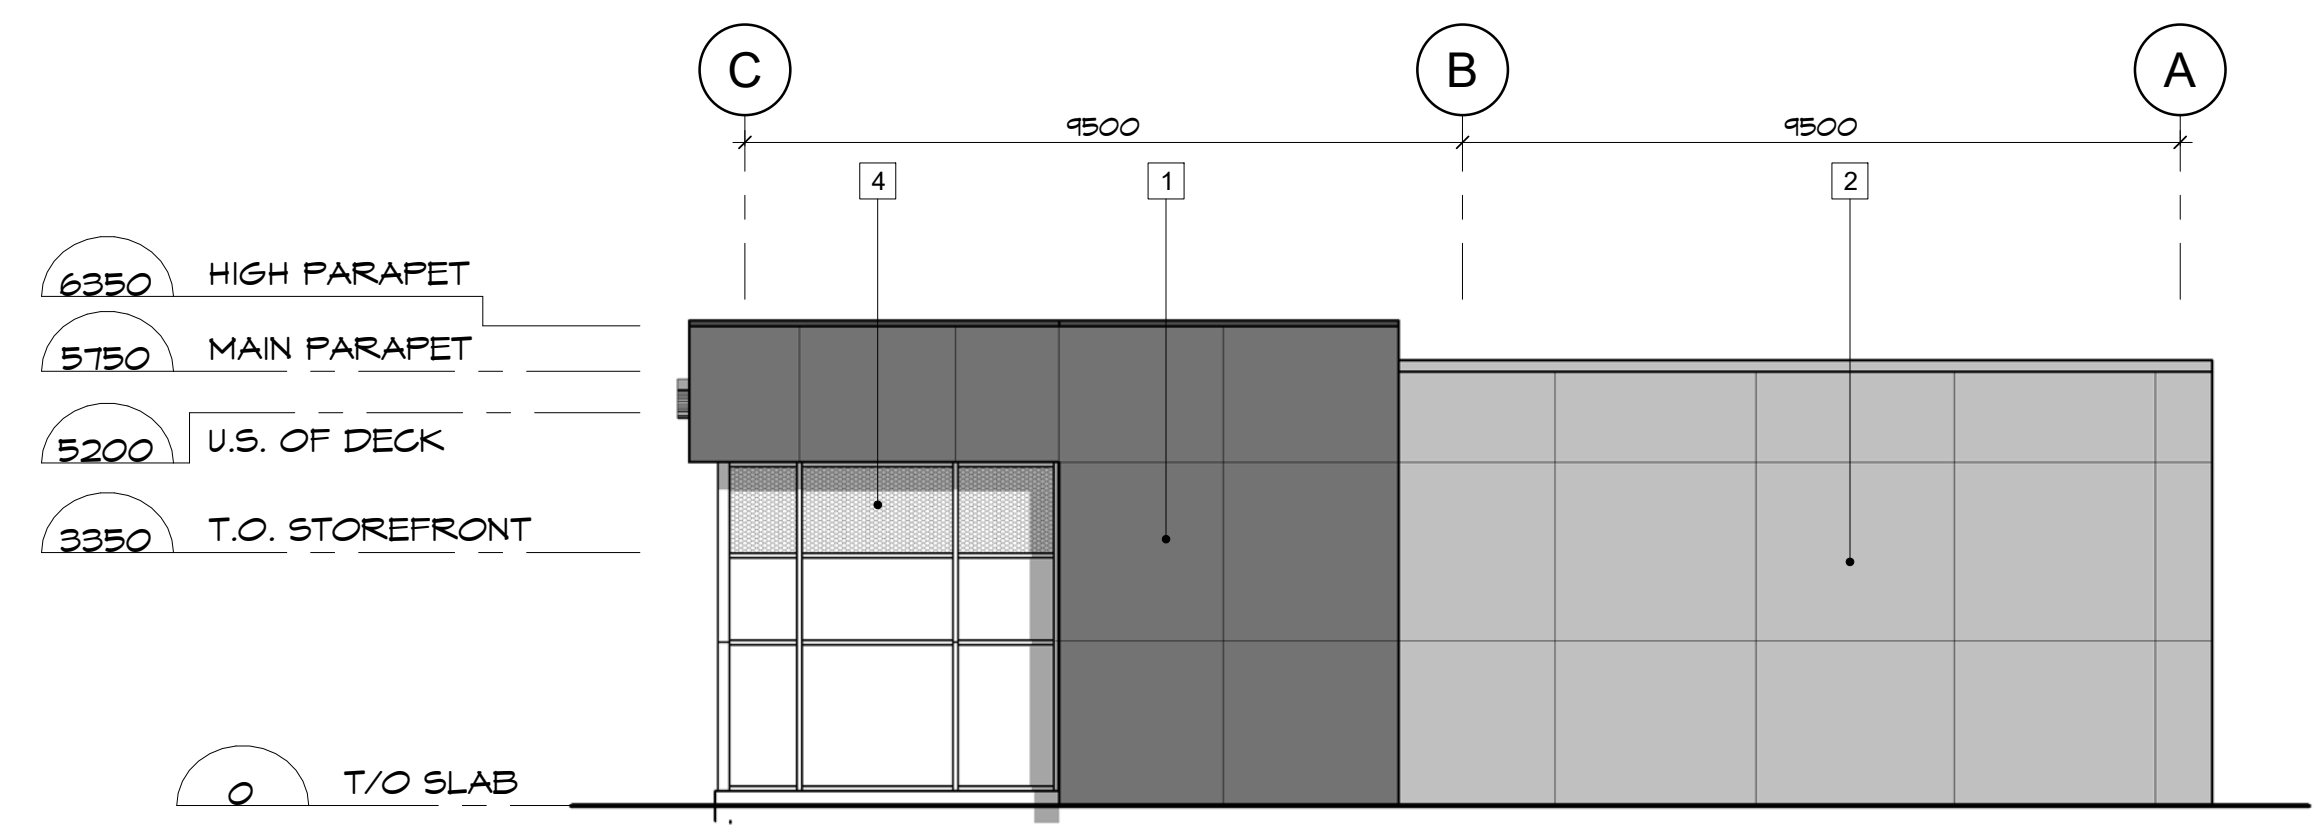

**3 SIDE ELEVATION 1**  
B-A1 SCALE: 1:100

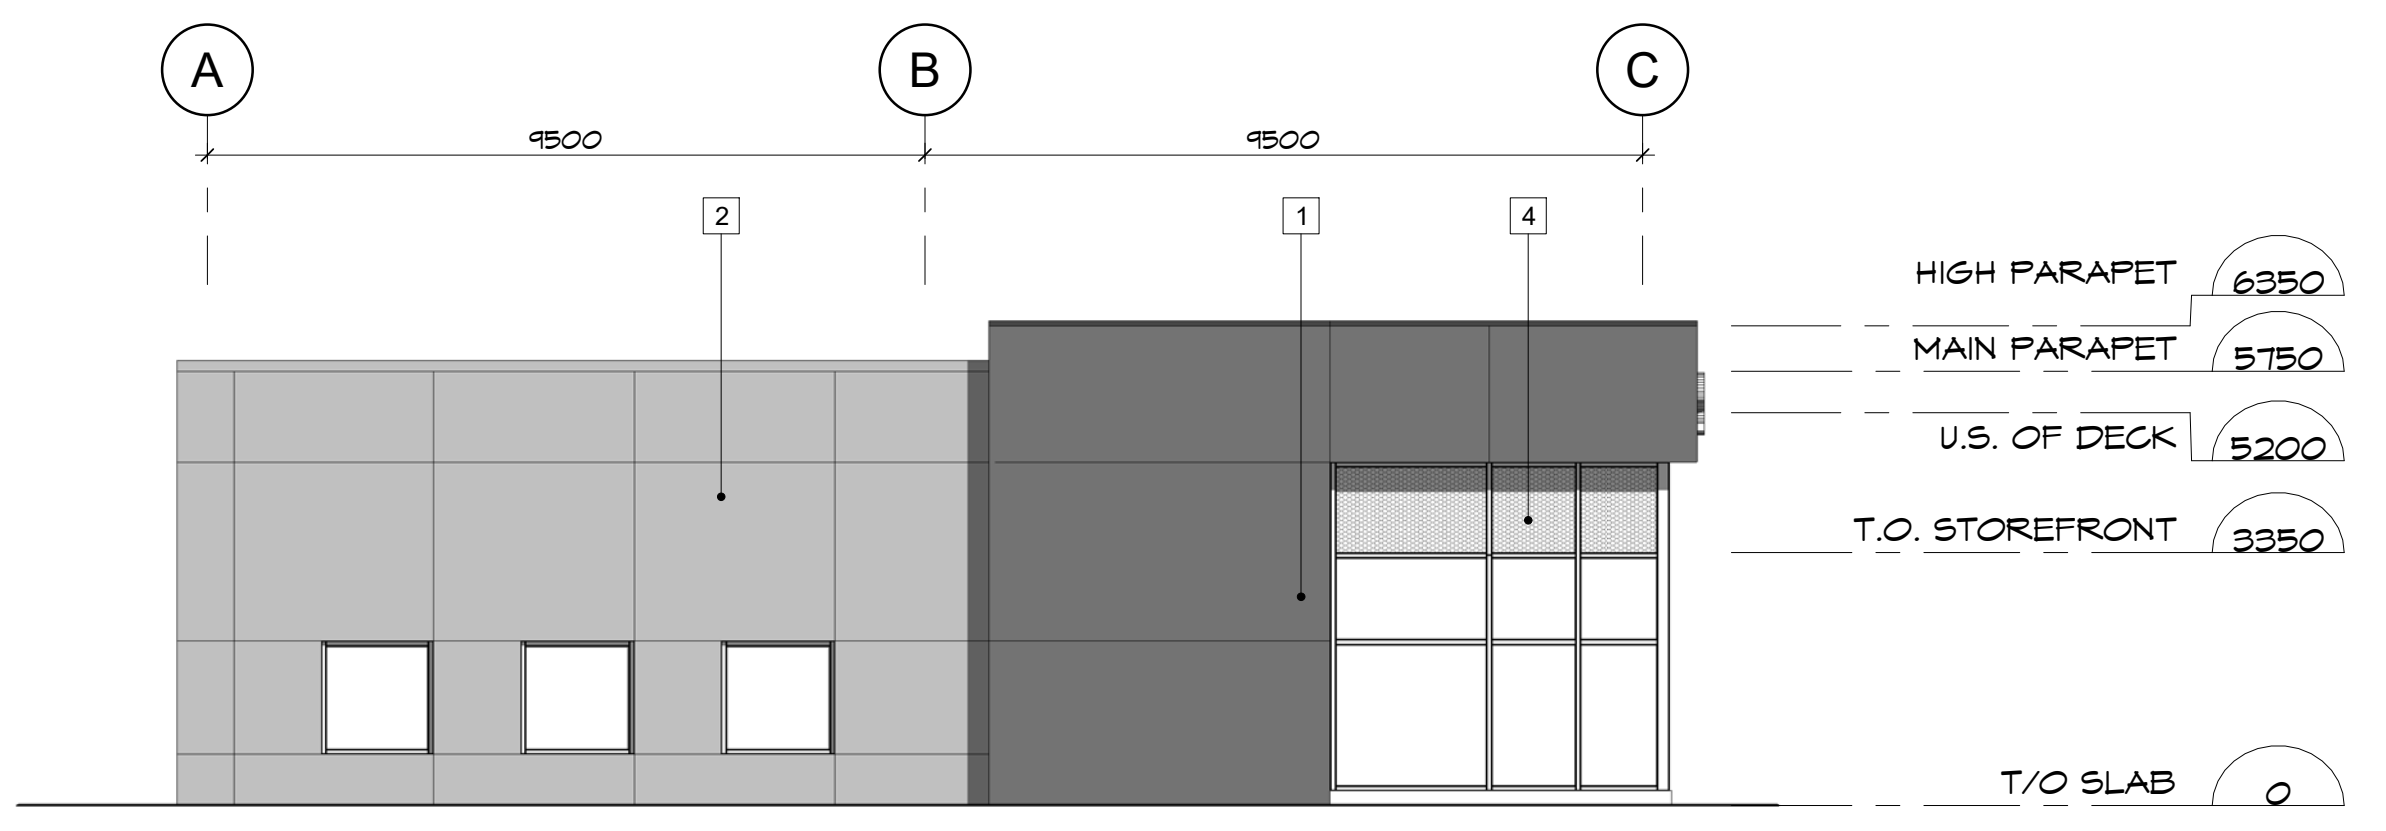

**4 SIDE ELEVATION 2**  
B-A1 SCALE: 1:100