

ELEVATION LEGEND

- 6 MASONRY, COLOUR A
- 7 MASONRY, COLOUR B
- 8 MASONRY, COLOUR C
- 9 SPANDREL GLASS COLOUR C
- 10 SPANDREL GLASS COLOUR D

1	ISSUED FOR SITE PLAN APPLICATION	JULY 13, 2018
Issue:		Date:

Prime Consultant:
Expert-Consult:

DREDGE LEAHY ARCHITECTS INC.
100 - 25 Holland Ave.
Ottawa, ON K1Y 4R9
613.724.9865
dl-arch.ca

Sub Consultant:
Expert-Consult:

Project:
Projet: COWAN'S GROVE PLAZA

4791 Bank Street, Ottawa K1T3W7

Drawing:
Dessin: BUILDING C - ELEVATIONS


Drawn by:
Dessiné par: S.G.
Scale:
Echelle: 1 : 100

Designed by:
Conçu par: S.G.
Date: 05/07/2018


Approved by:
Approuvé par: M.D.
Client Project No.
No. du Projet du Client:

Seal:
Scelus: Project No.:
No. du Projet: 1420


Sheet No.:
No. de la feuille: C-A1

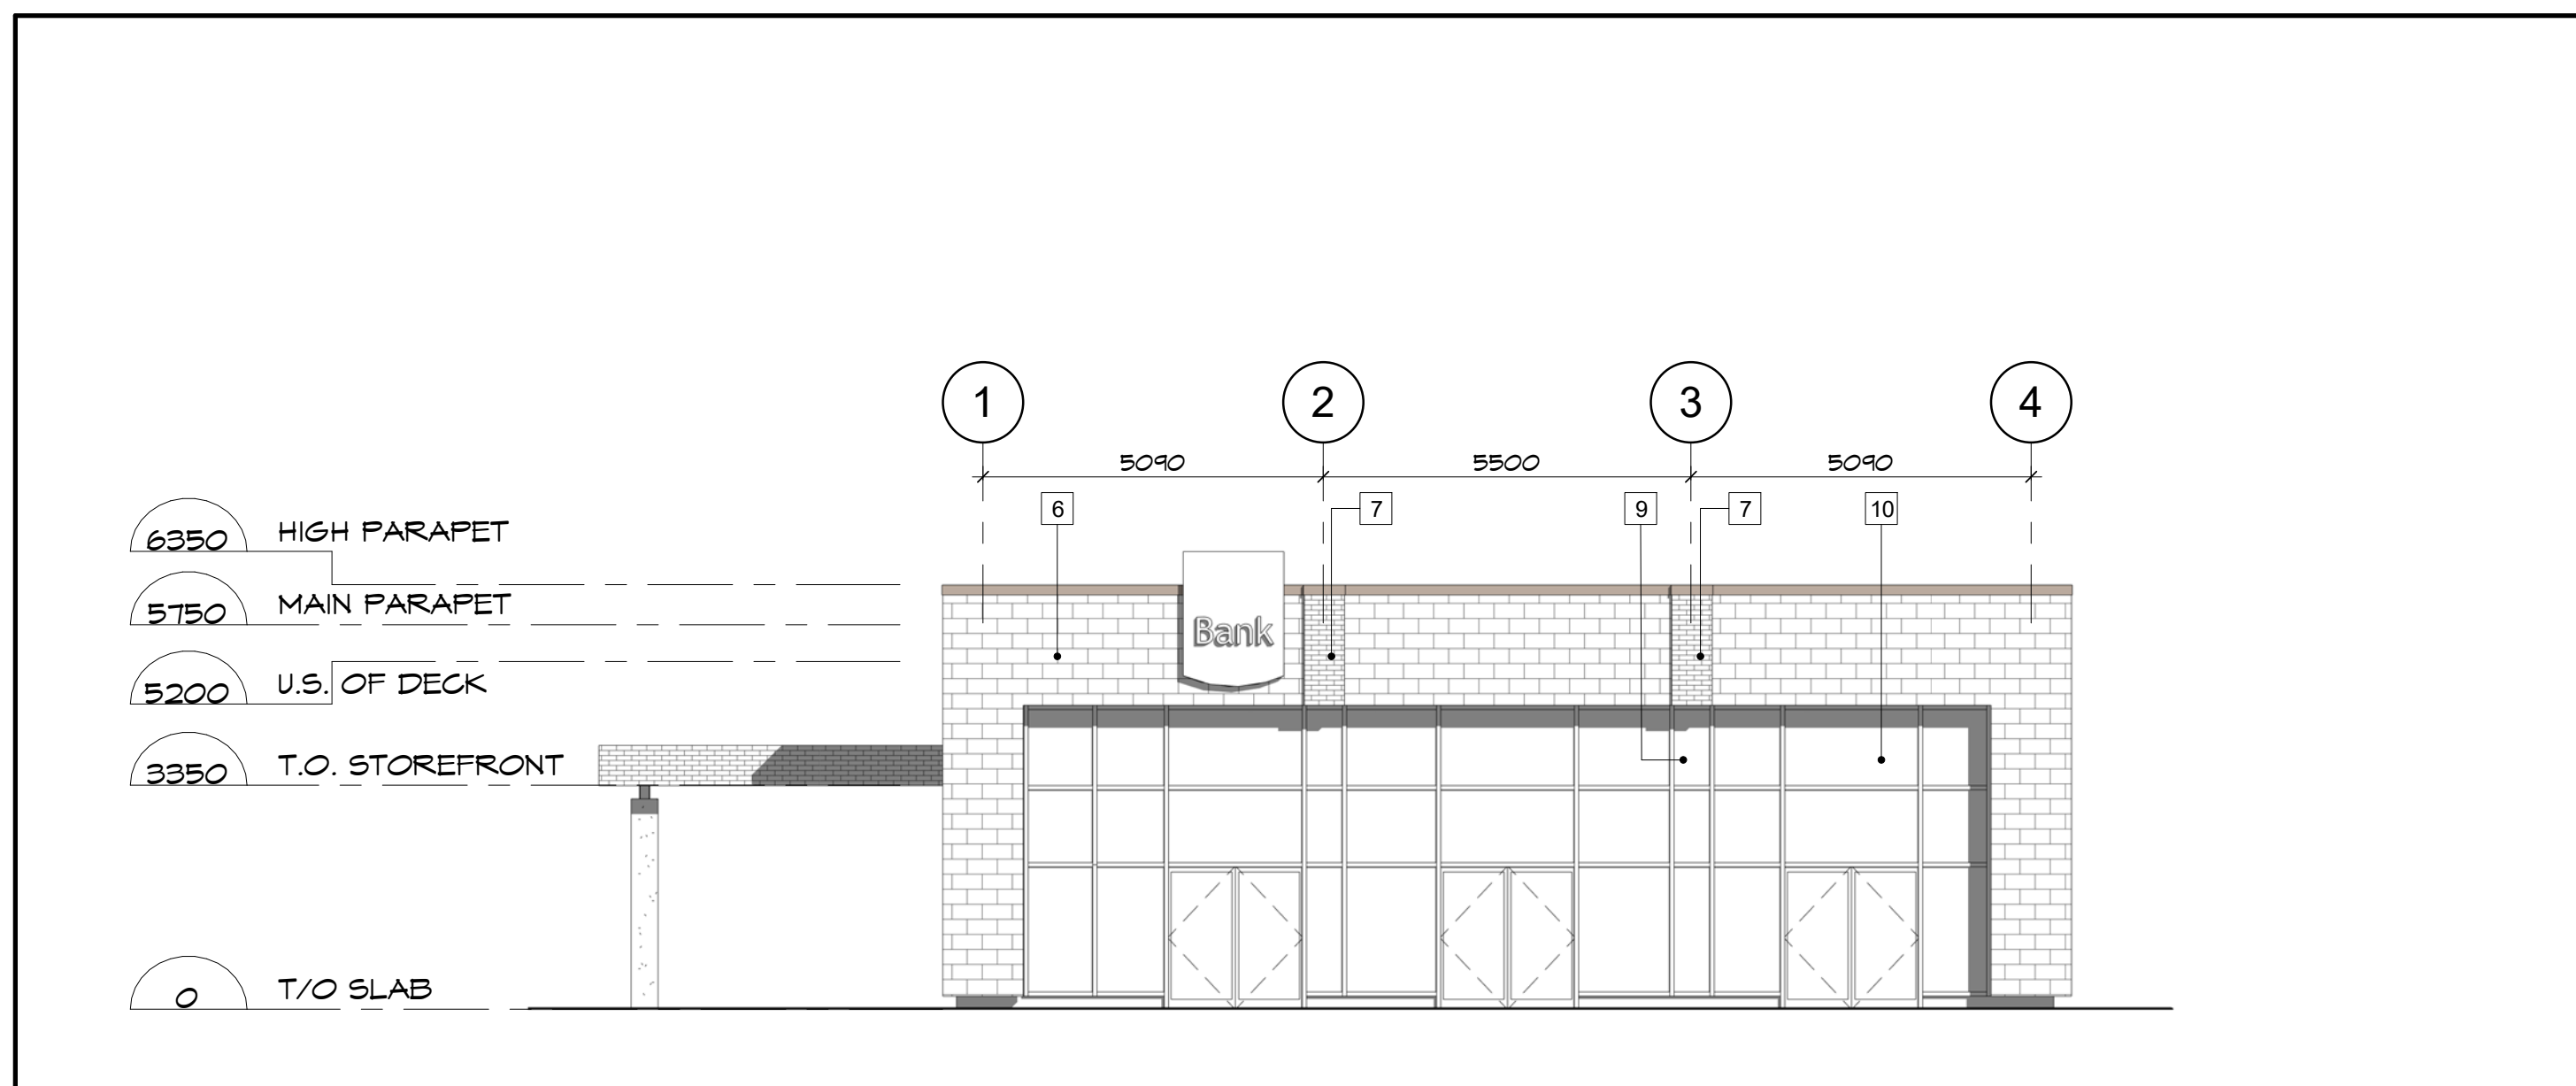


1 FRONT ELEVATION
C-A1 SCALE: 1 : 100

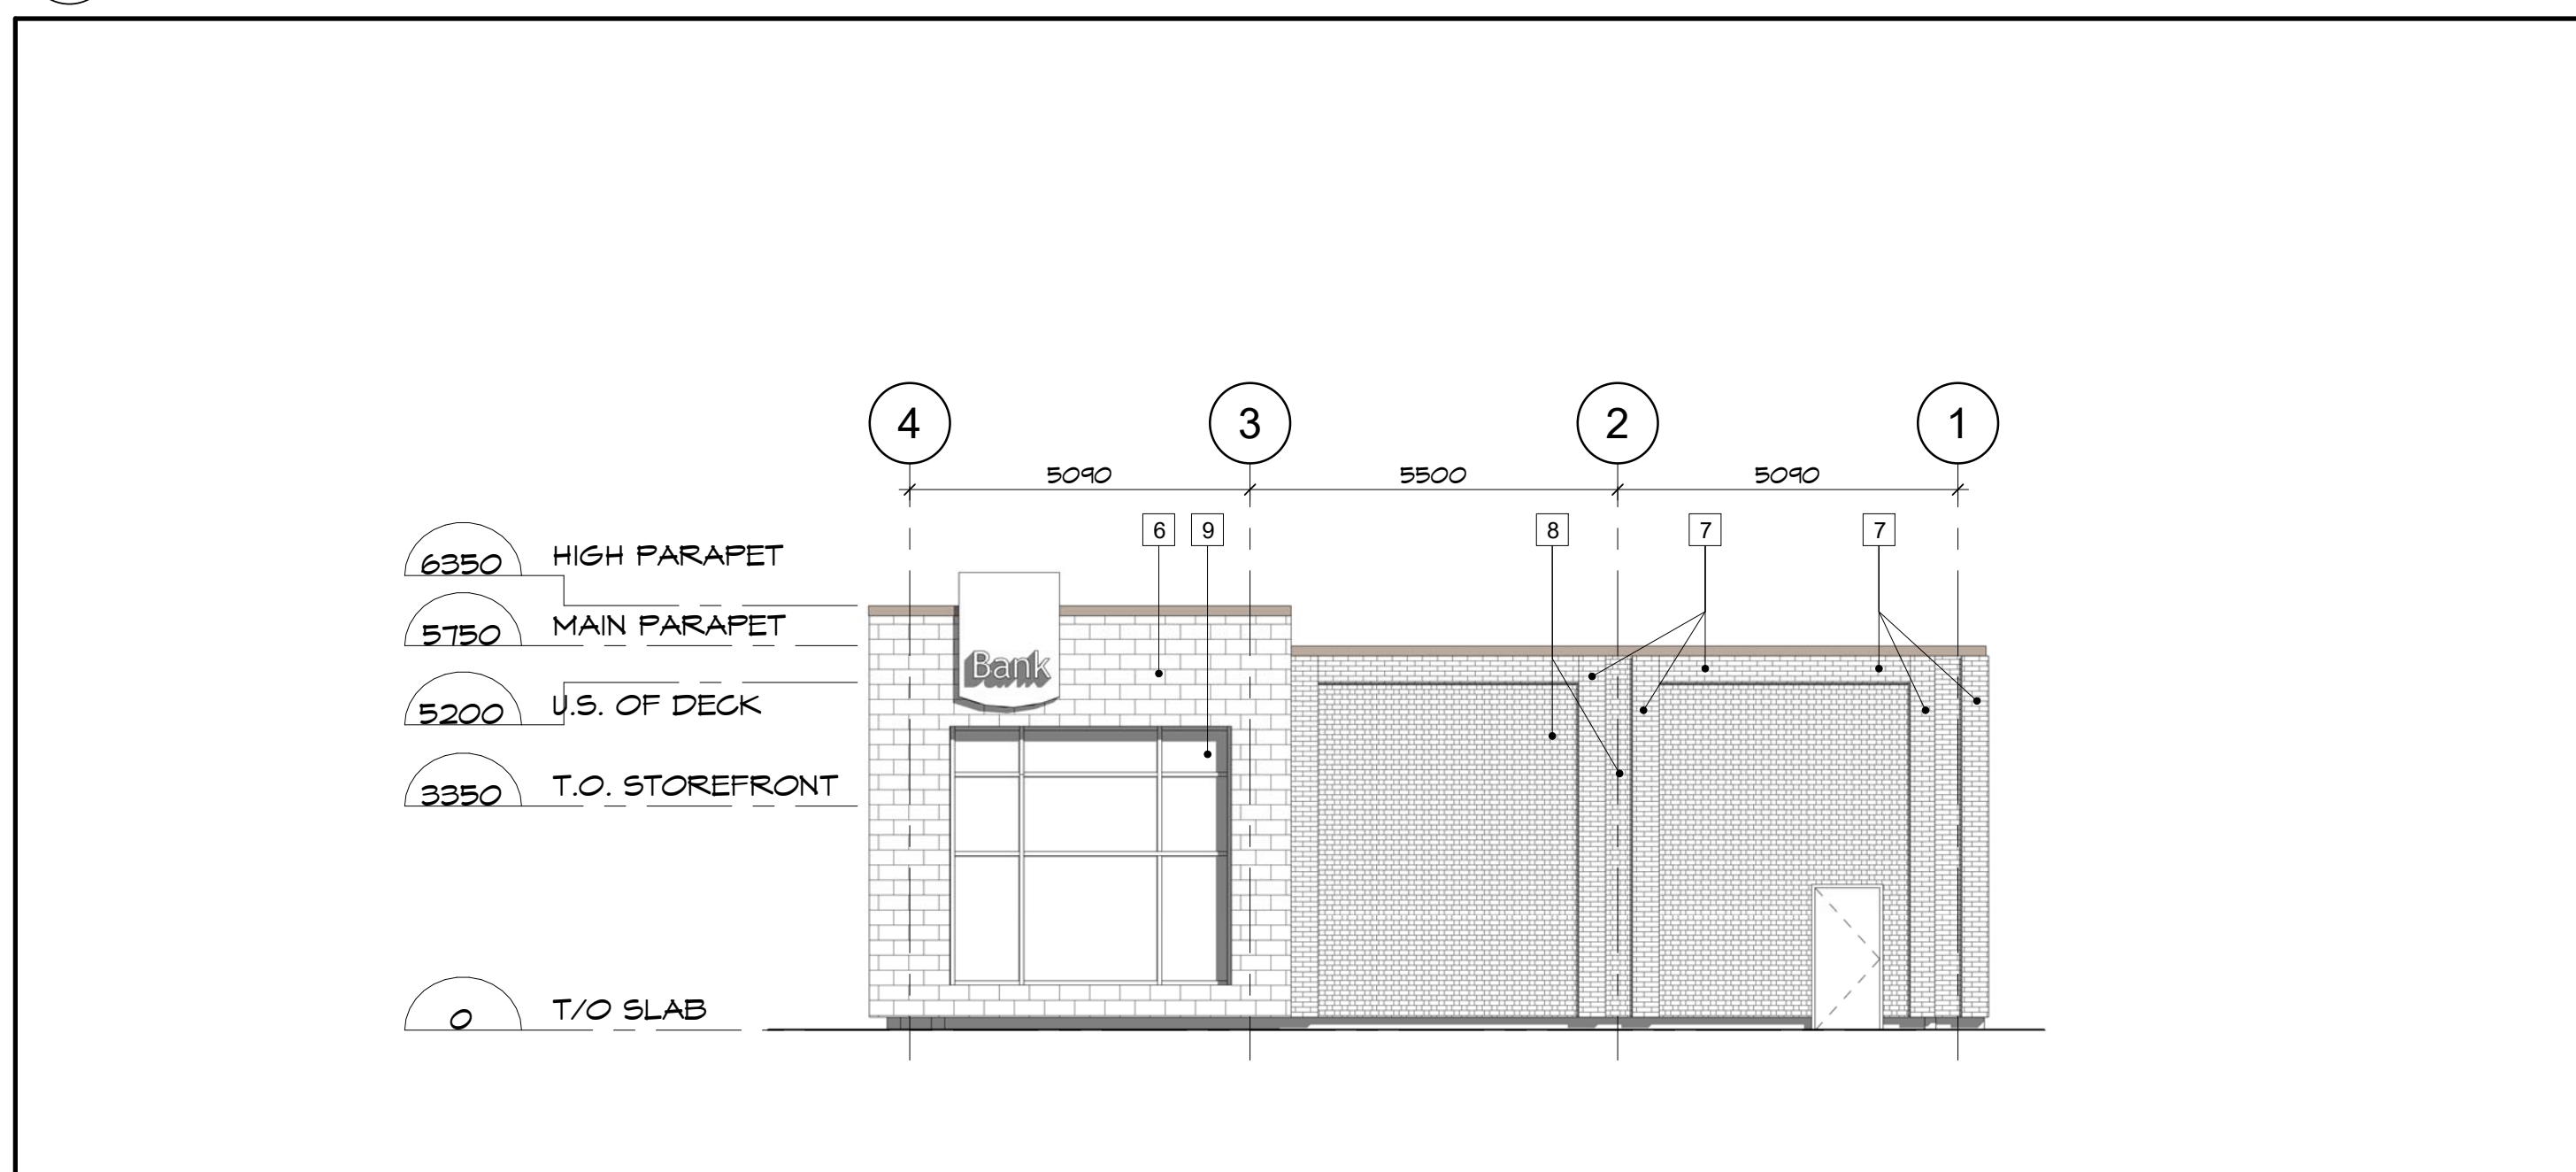

2 REAR ELEVATION
C-A1 SCALE: 1 : 100

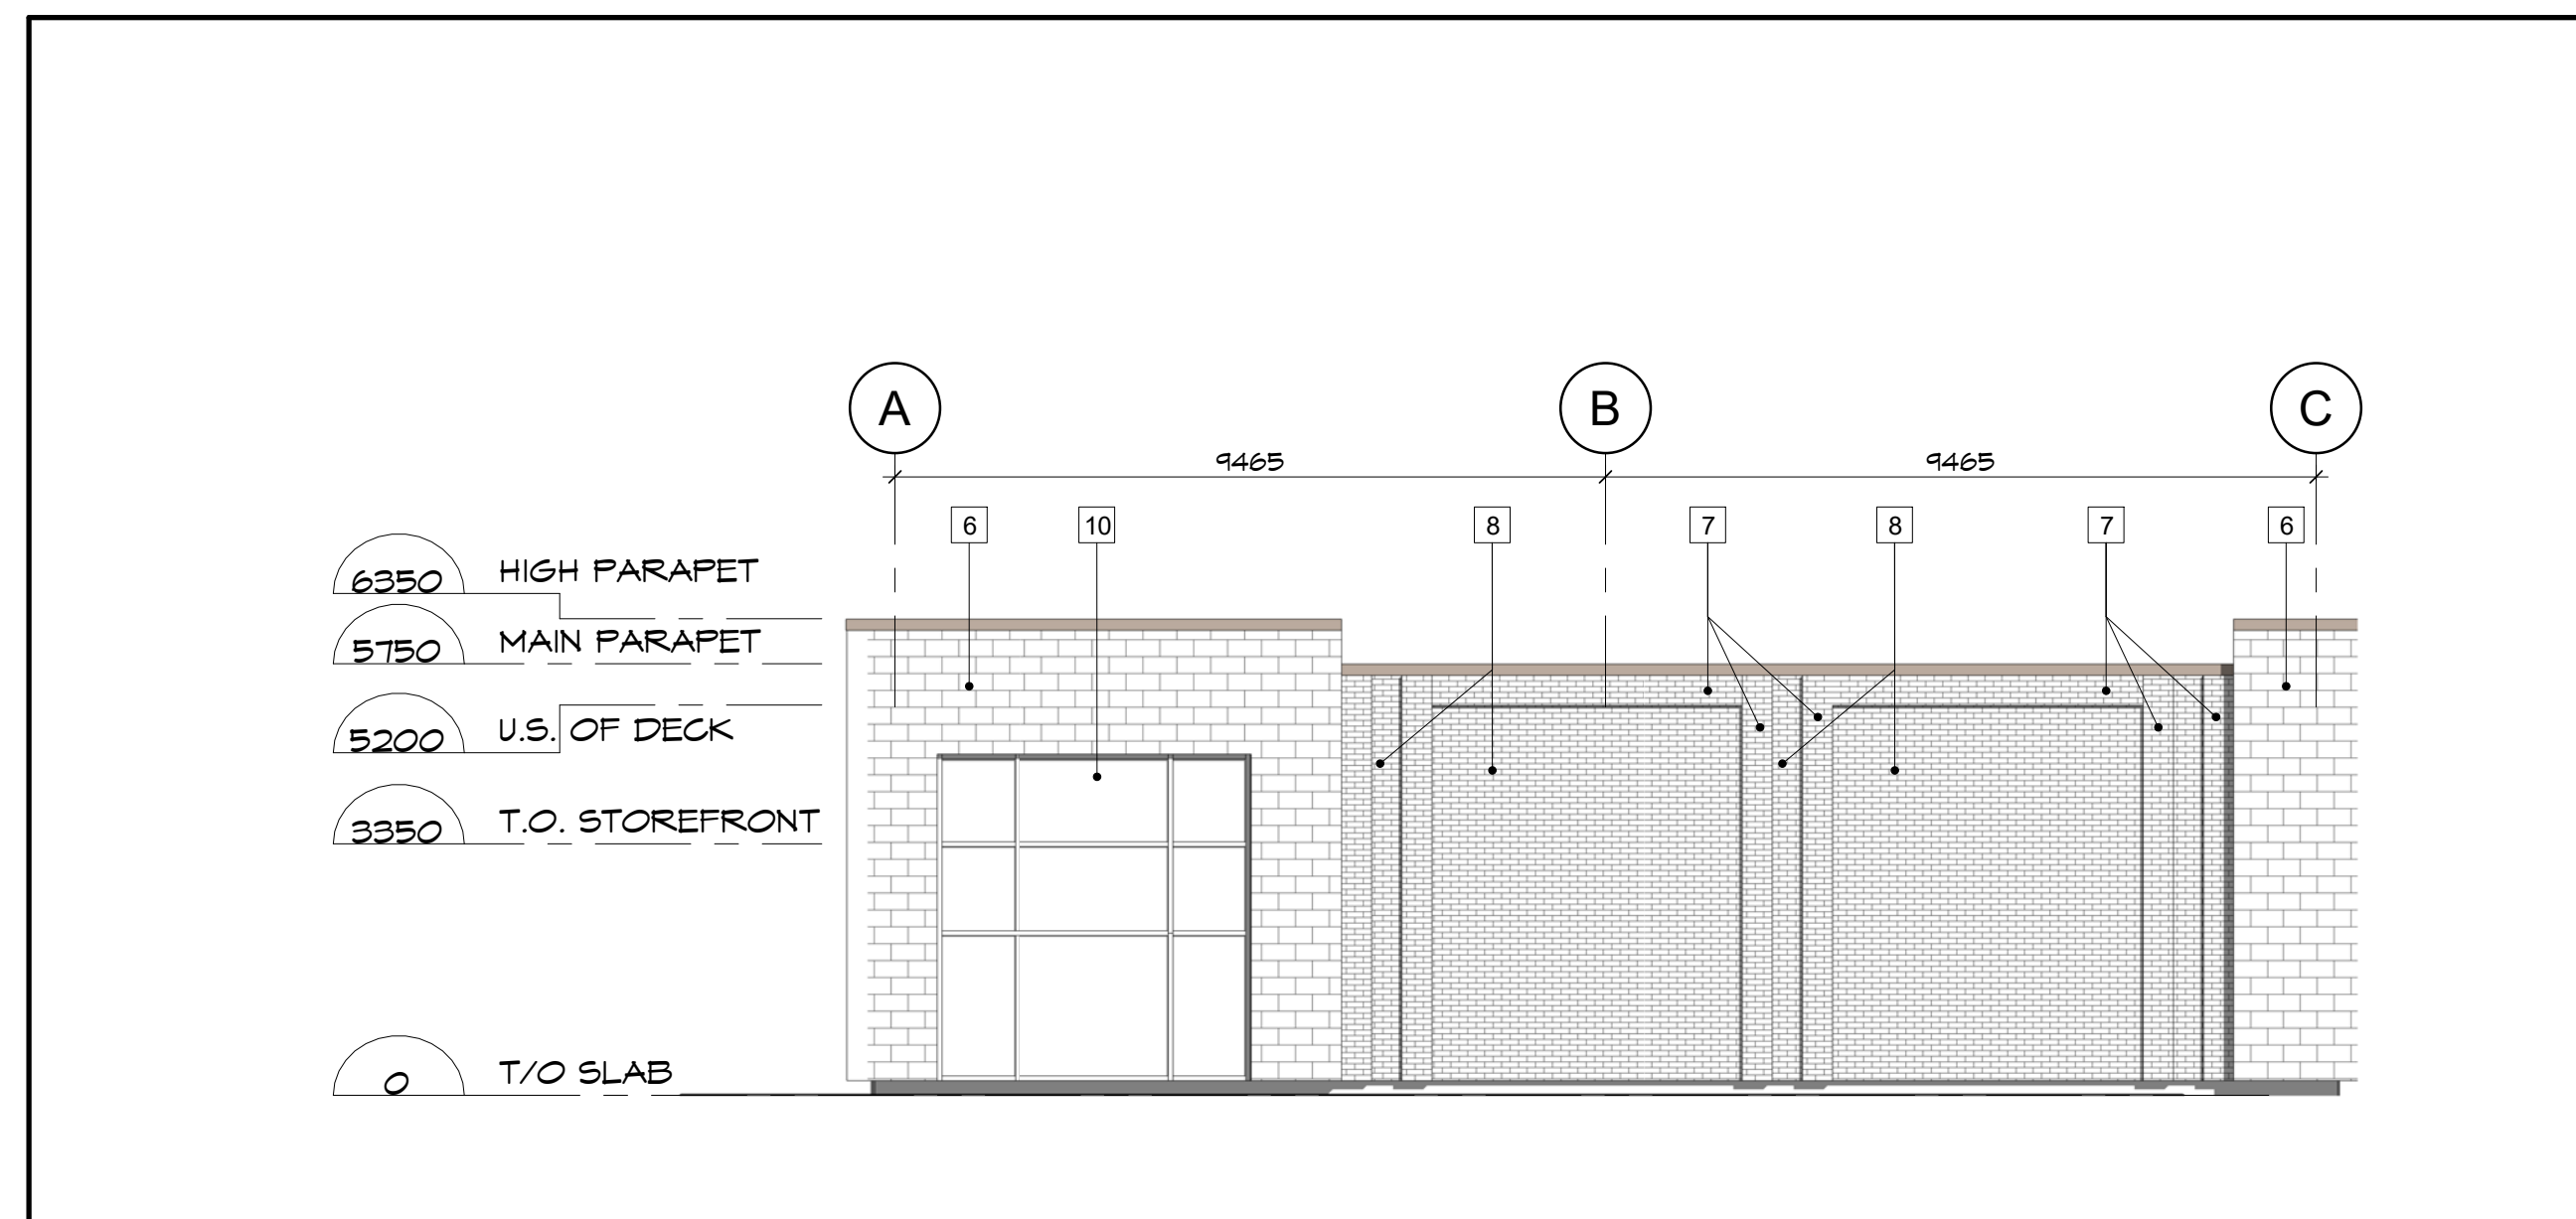

4 SIDE ELEVATION 1
C-A1 SCALE: 1 : 100

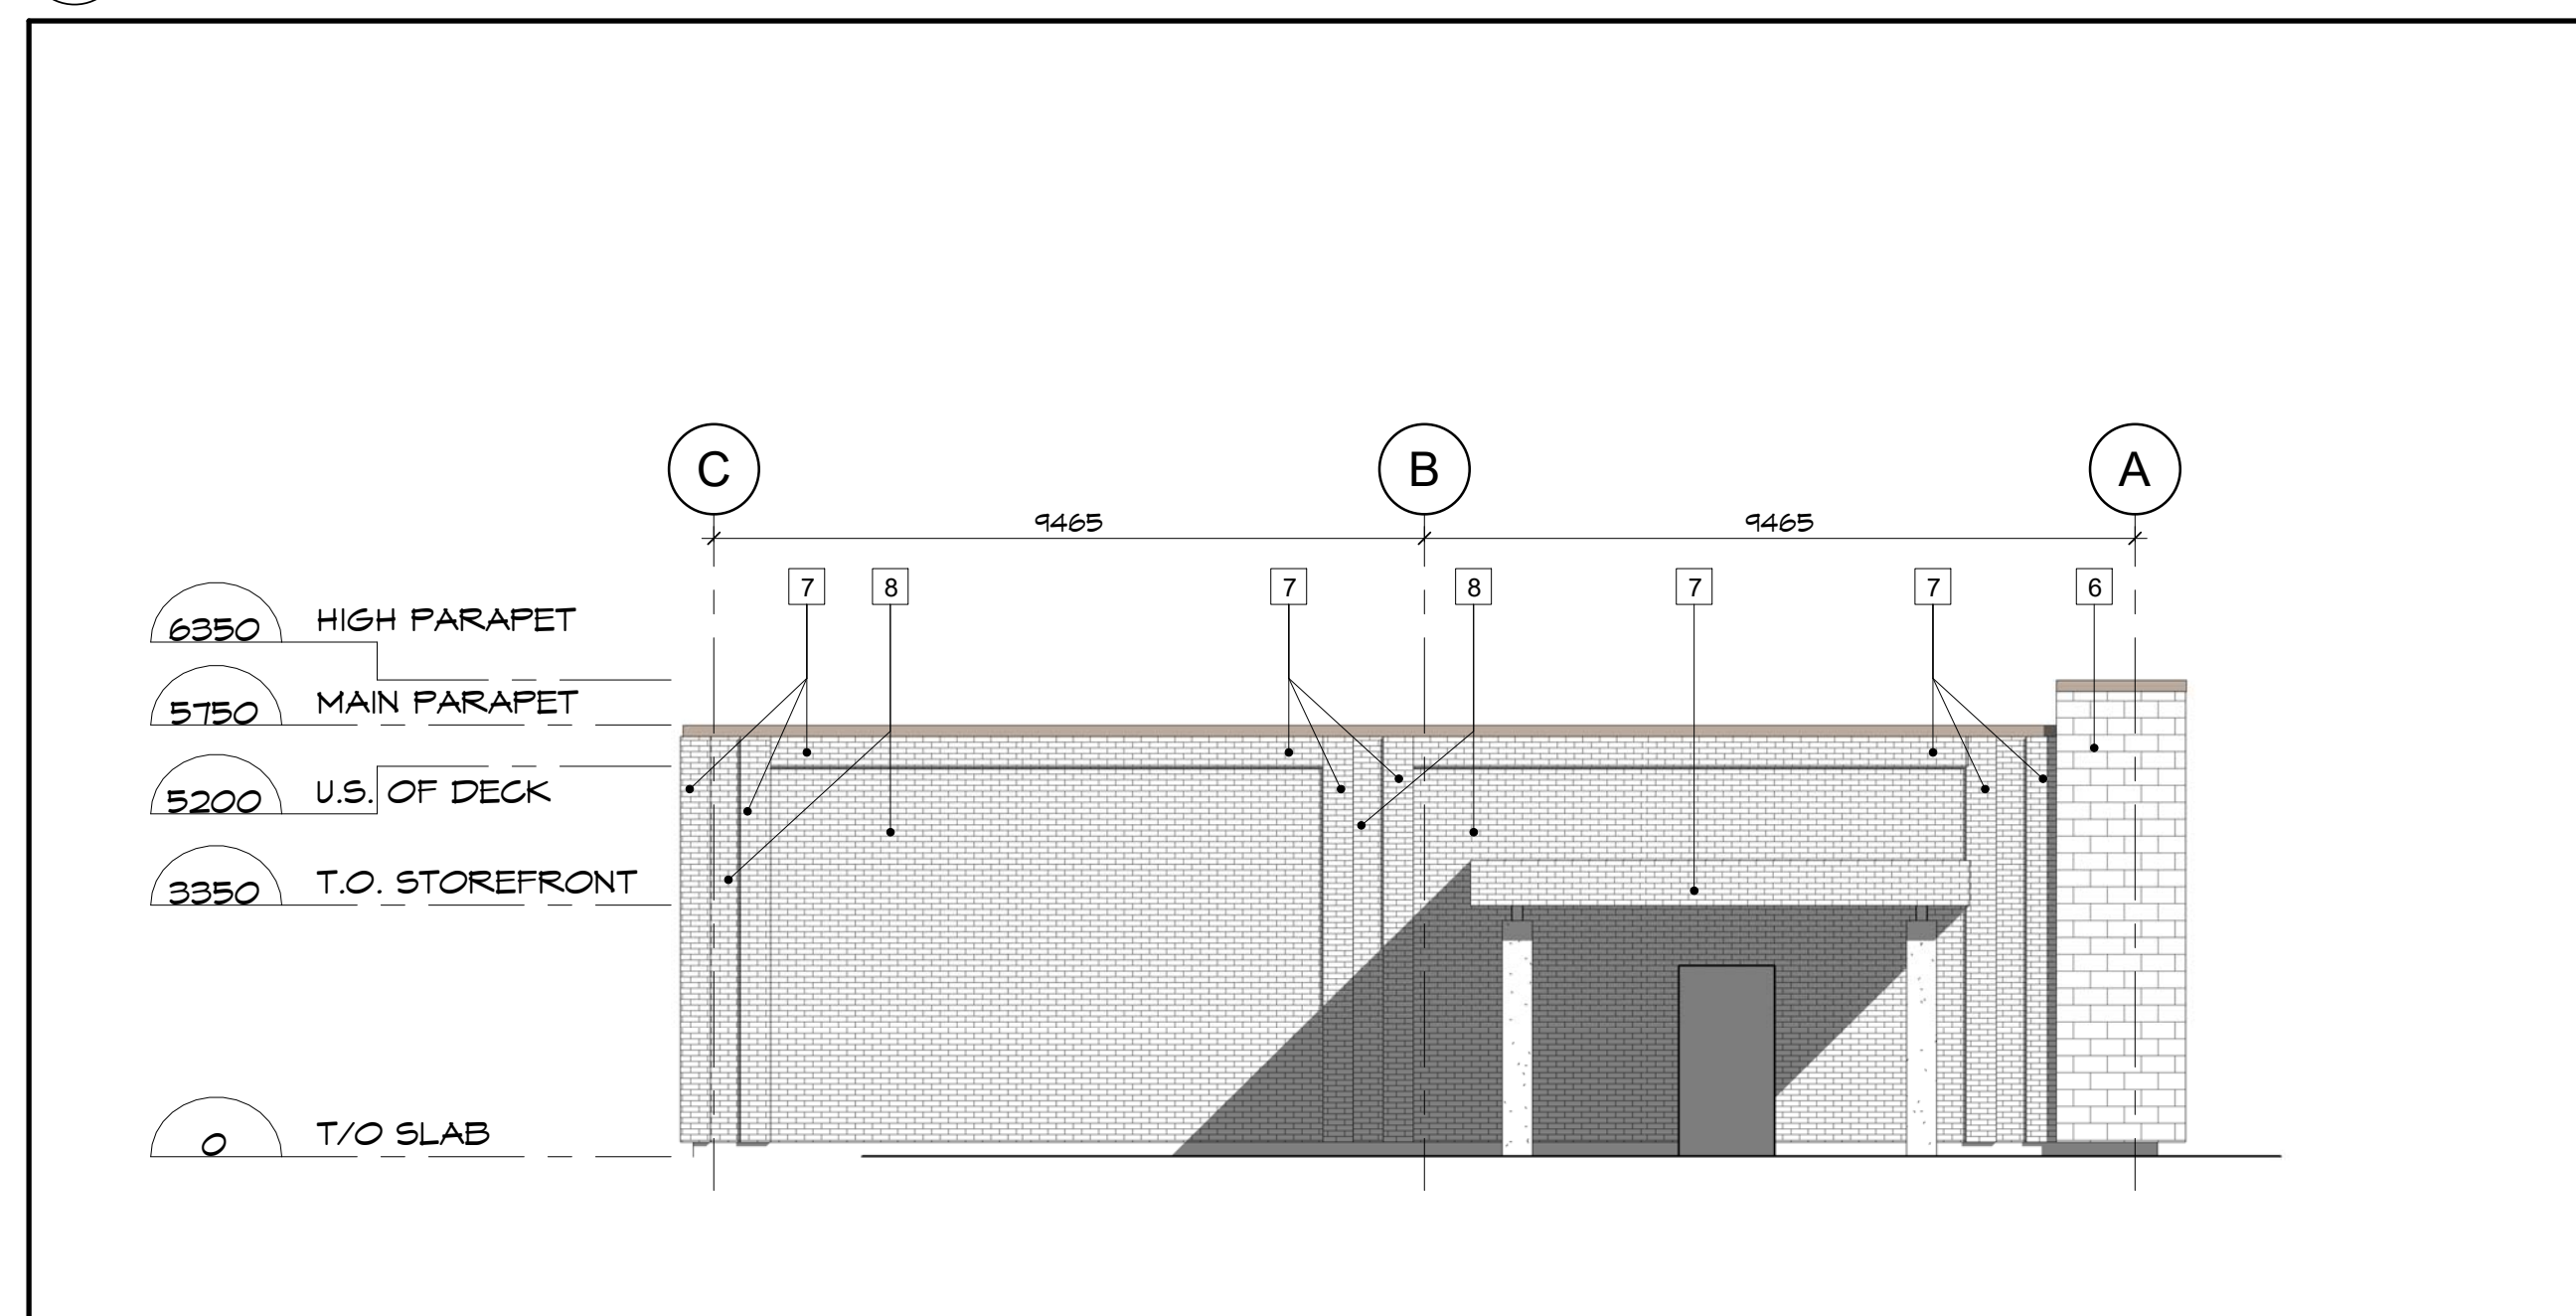

3 SIDE ELEVATION 2
C-A1 SCALE: 1 : 100