



1 FRONT ELEVATION1
 D-A1 SCALE: 1:100



2 REAR ELEVATION1
 D-A1 SCALE: 1:100

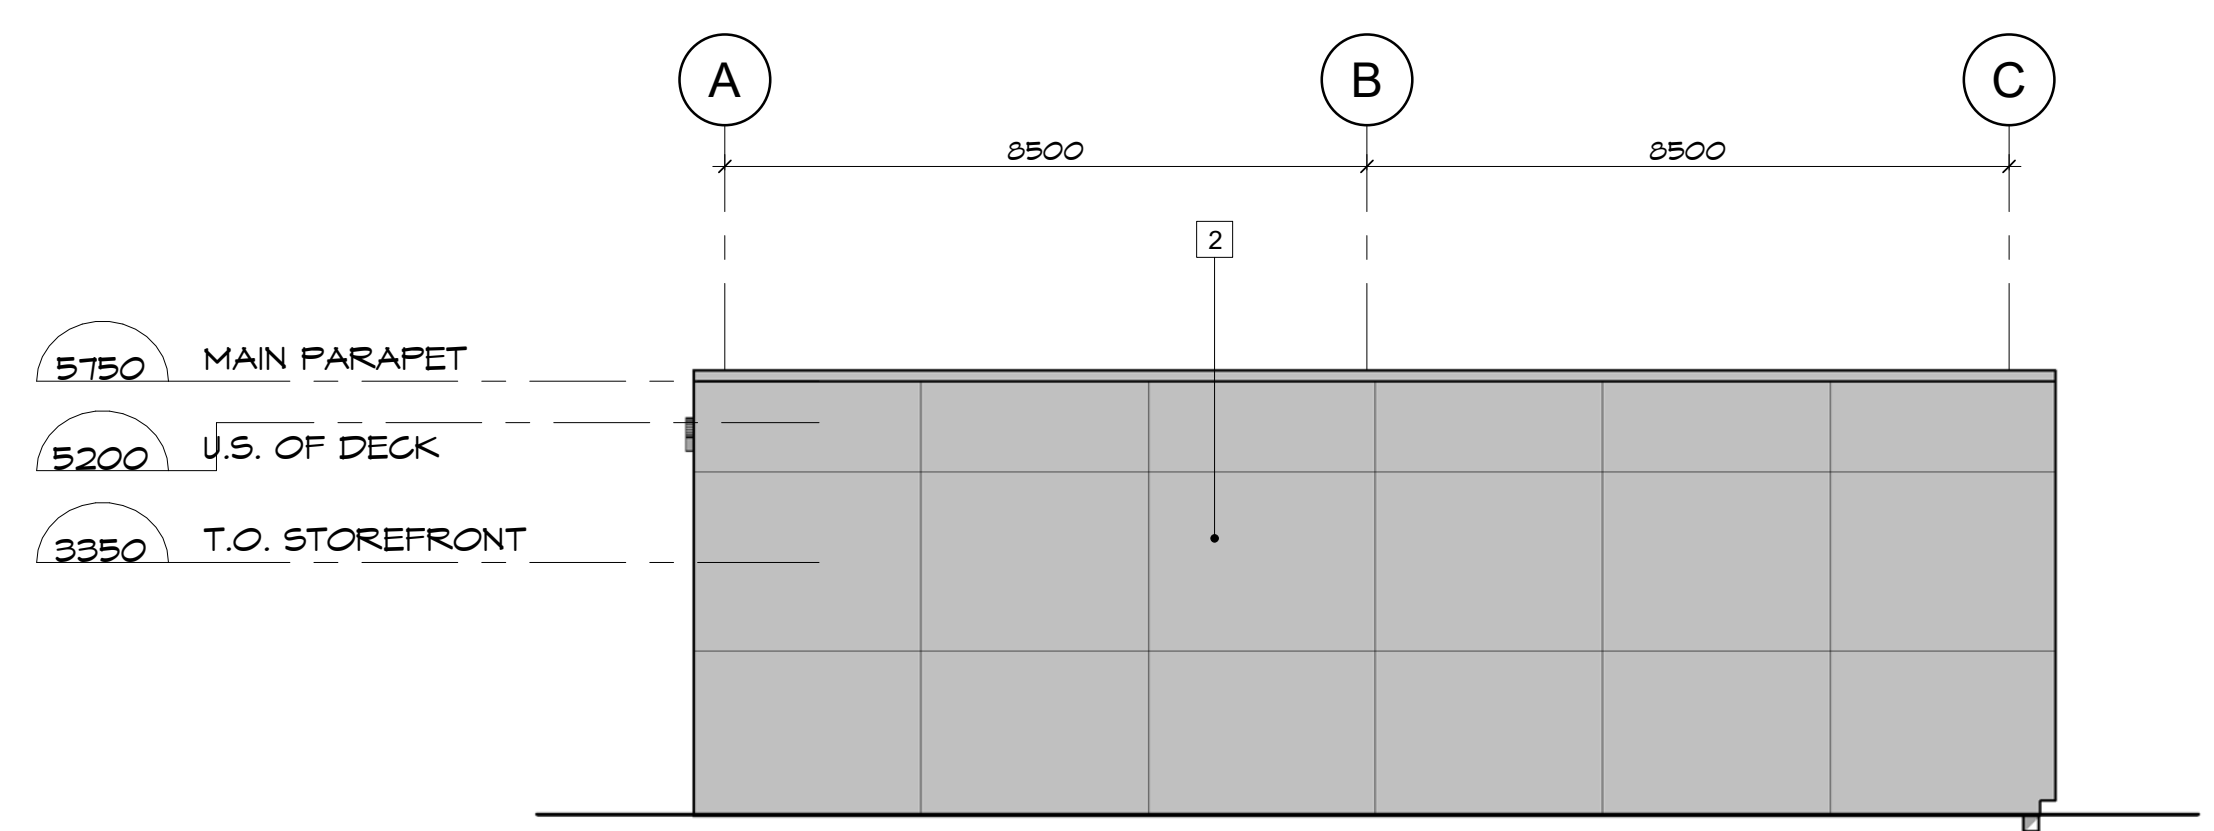

3 SIDE ELEVATION 3
 D-A1 SCALE: 1:100

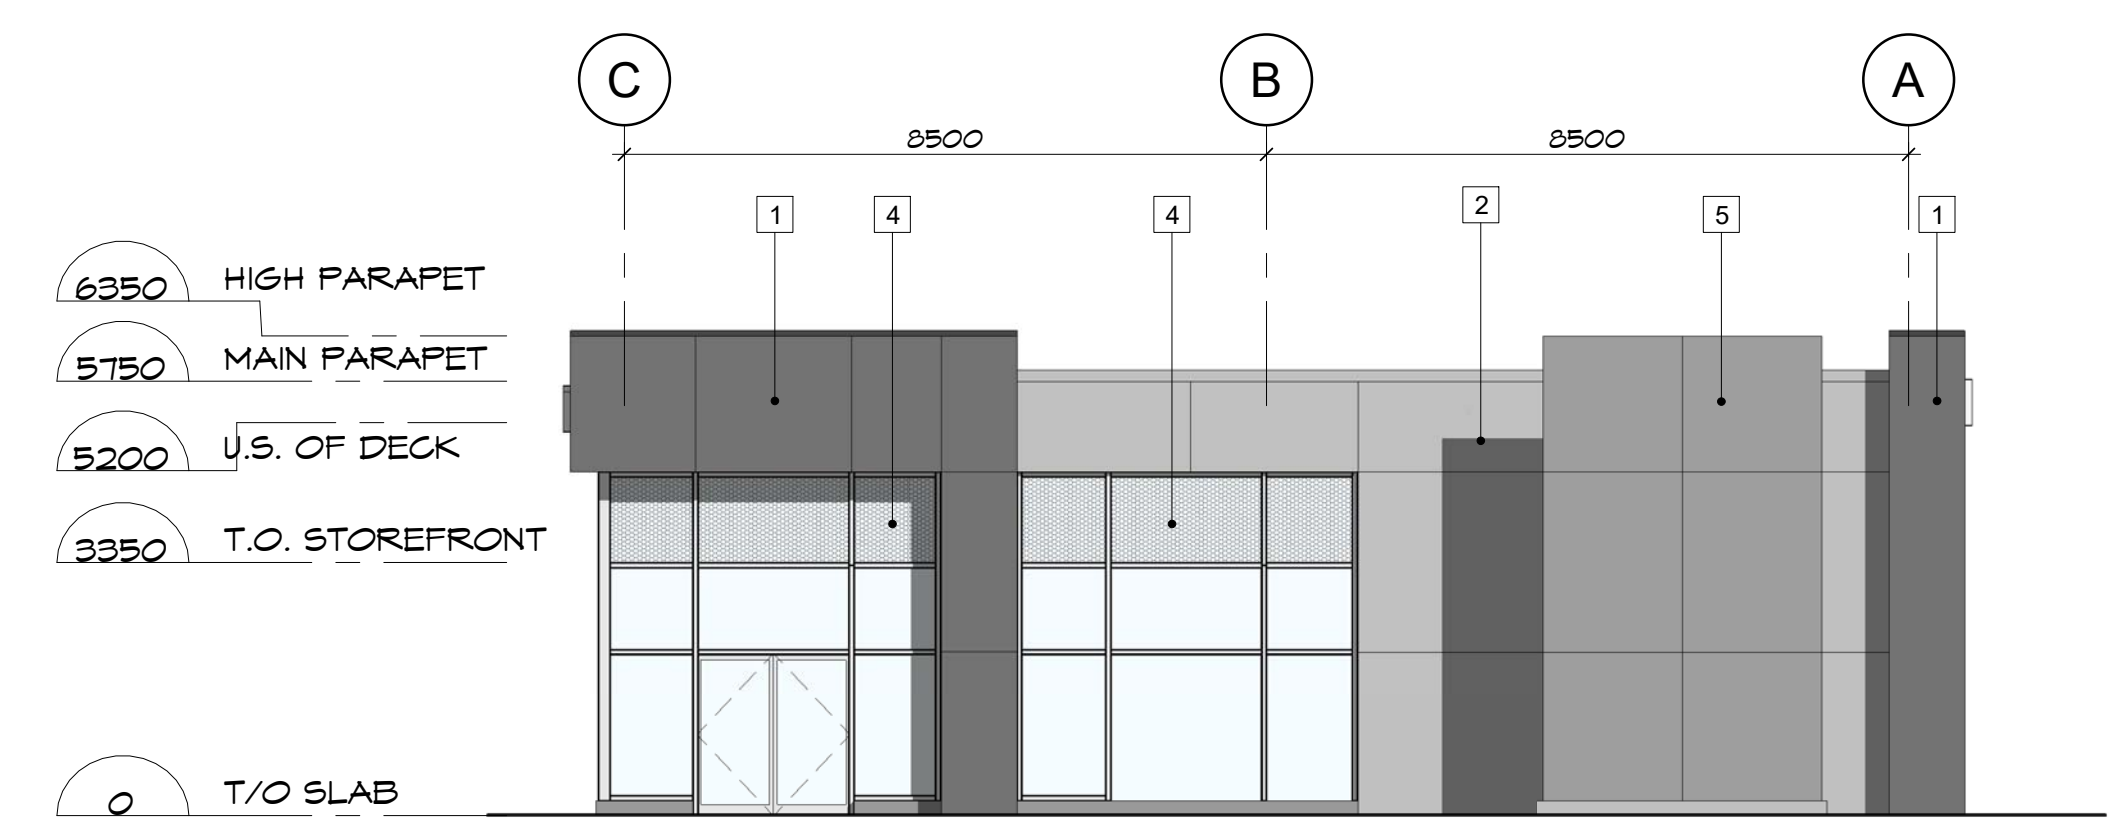

4 SIDE ELEVATION 4
 D-A1 SCALE: 1:100

ELEVATION LEGEND

- 1 PRECAST CONCRETE, COLOUR A
- 2 PRECAST CONCRETE, COLOUR B
- 3 SPANDREL GLASS, COLOUR A
- 4 SPANDREL GLASS, COLOUR B
- 5 METAL PANEL, COLOUR A

1	ISSUED FOR SITE PLAN APPLICATION	JULY 13, 2018
---	----------------------------------	---------------

DREDGE LEAHY ARCHITECTS INC.
 100 - 25 Holland Ave.
 Ottawa, ON K1Y 4R9
 613.724.9865
 dl-arch.ca

Sub Consultant:
 Expert-Consell:

Project:
 Projet: **COWAN'S GROVE PLAZA**
 4791 Bank Street, Ottawa K1T3W7

Drawing:
 Dessin: **BUILDING D - ELEVATIONS**

Drawn by: Dessiné par: BH	Scale: Echelle: 1 : 100
Designed by: Conçu par: SG	Date: JULY 11, 2018
Approved by: Approuvé par: MD	Client Project No. No. du Projet du Client:

Seal:
Scieur:

 Project No.:
No. du Projet:
1420
 Sheet No.:
No. de la feuille:
D-A1