

ELEVATION LEGEND

- 1 PREGAST CONCRETE, COLOUR A
- 2 PREGAST CONCRETE, COLOUR B
- 3 SPANDREL GLASS, COLOUR A
- 4 SPANDREL GLASS, COLOUR B

1	ISSUED FOR SITE PLAN APPLICATION	JULY 13, 2018
---	----------------------------------	---------------

Issue: Expert-Consult: Date:

Prime Consultant: Expert-Consult:

DREDGE LEAHY ARCHITECTS INC.
 100 - 25 Holland Ave.
 Ottawa, ON K1Y 4R9
 613.724.9865
 dl-arch.ca

Sub Consultant: Expert-Consult:

Project: COWAN'S GROVE PLAZA

4791 Bank Street, Ottawa K1T3W7

Building: BUILDING E - ELEVATIONS


Drawn by: BH
 Echelle: 1 : 100

Designed by: SG
 Date: JULY, 2018


Approved by: MD
 Client Project No. No. du Projet du Client:

Scale: 1420
 Project No. No. du Projet:


Sheet No. No. de la feuille:

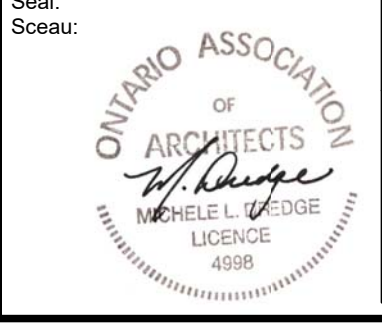


E-A1

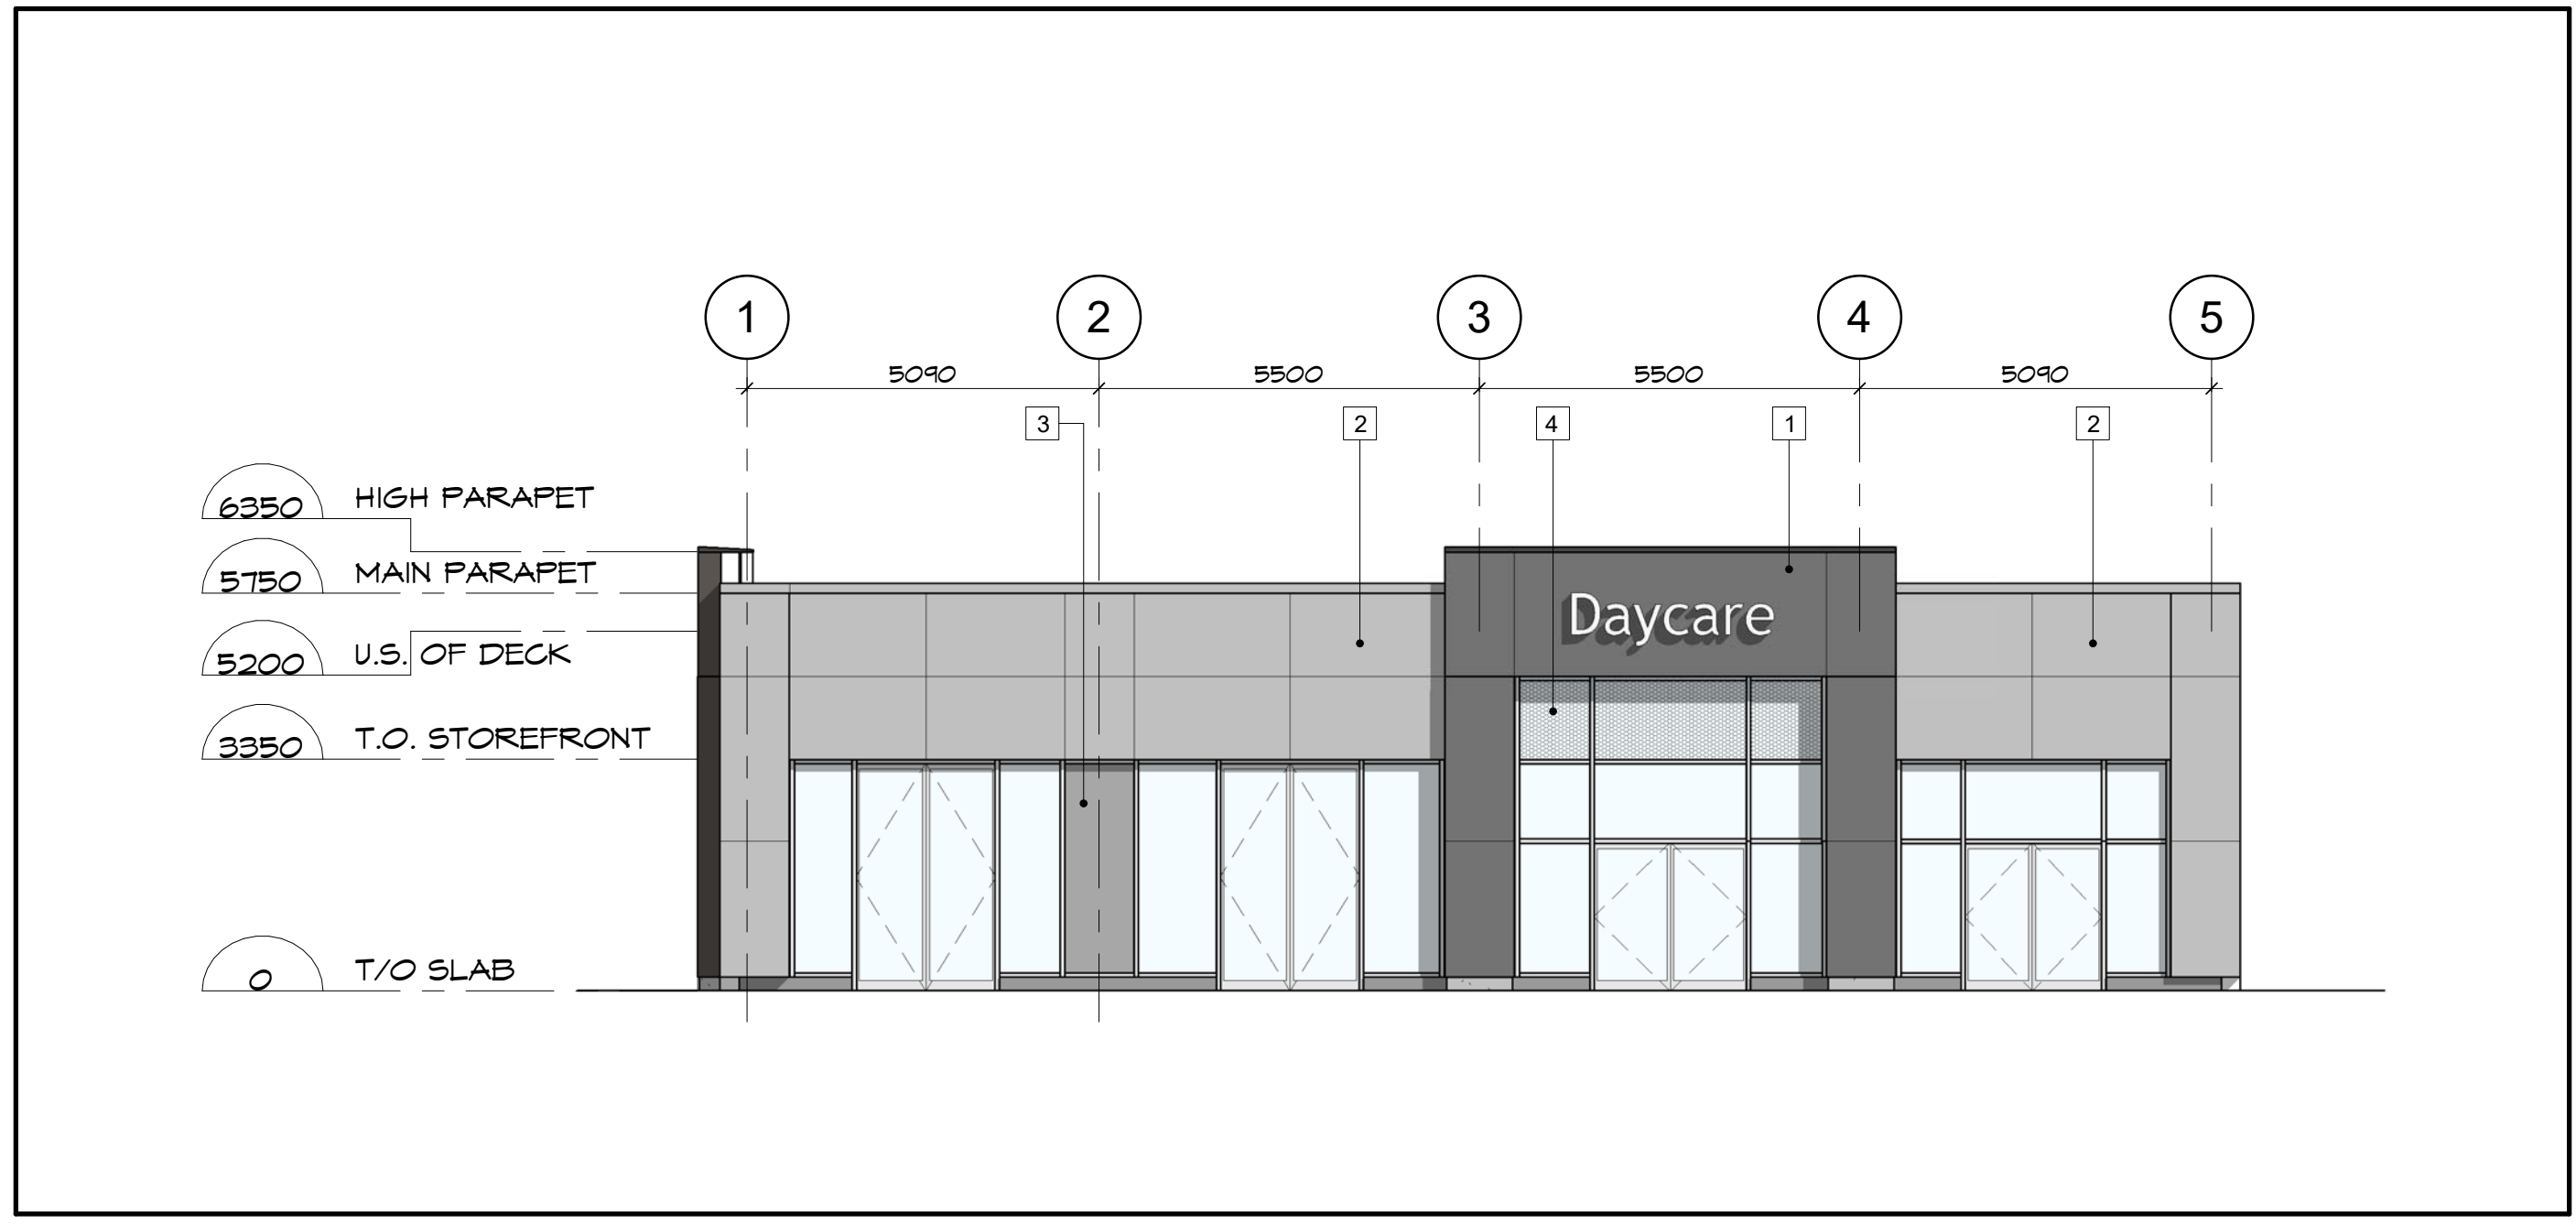


1 FRONT ELEVATION1
 E-A1 SCALE: 1 : 100

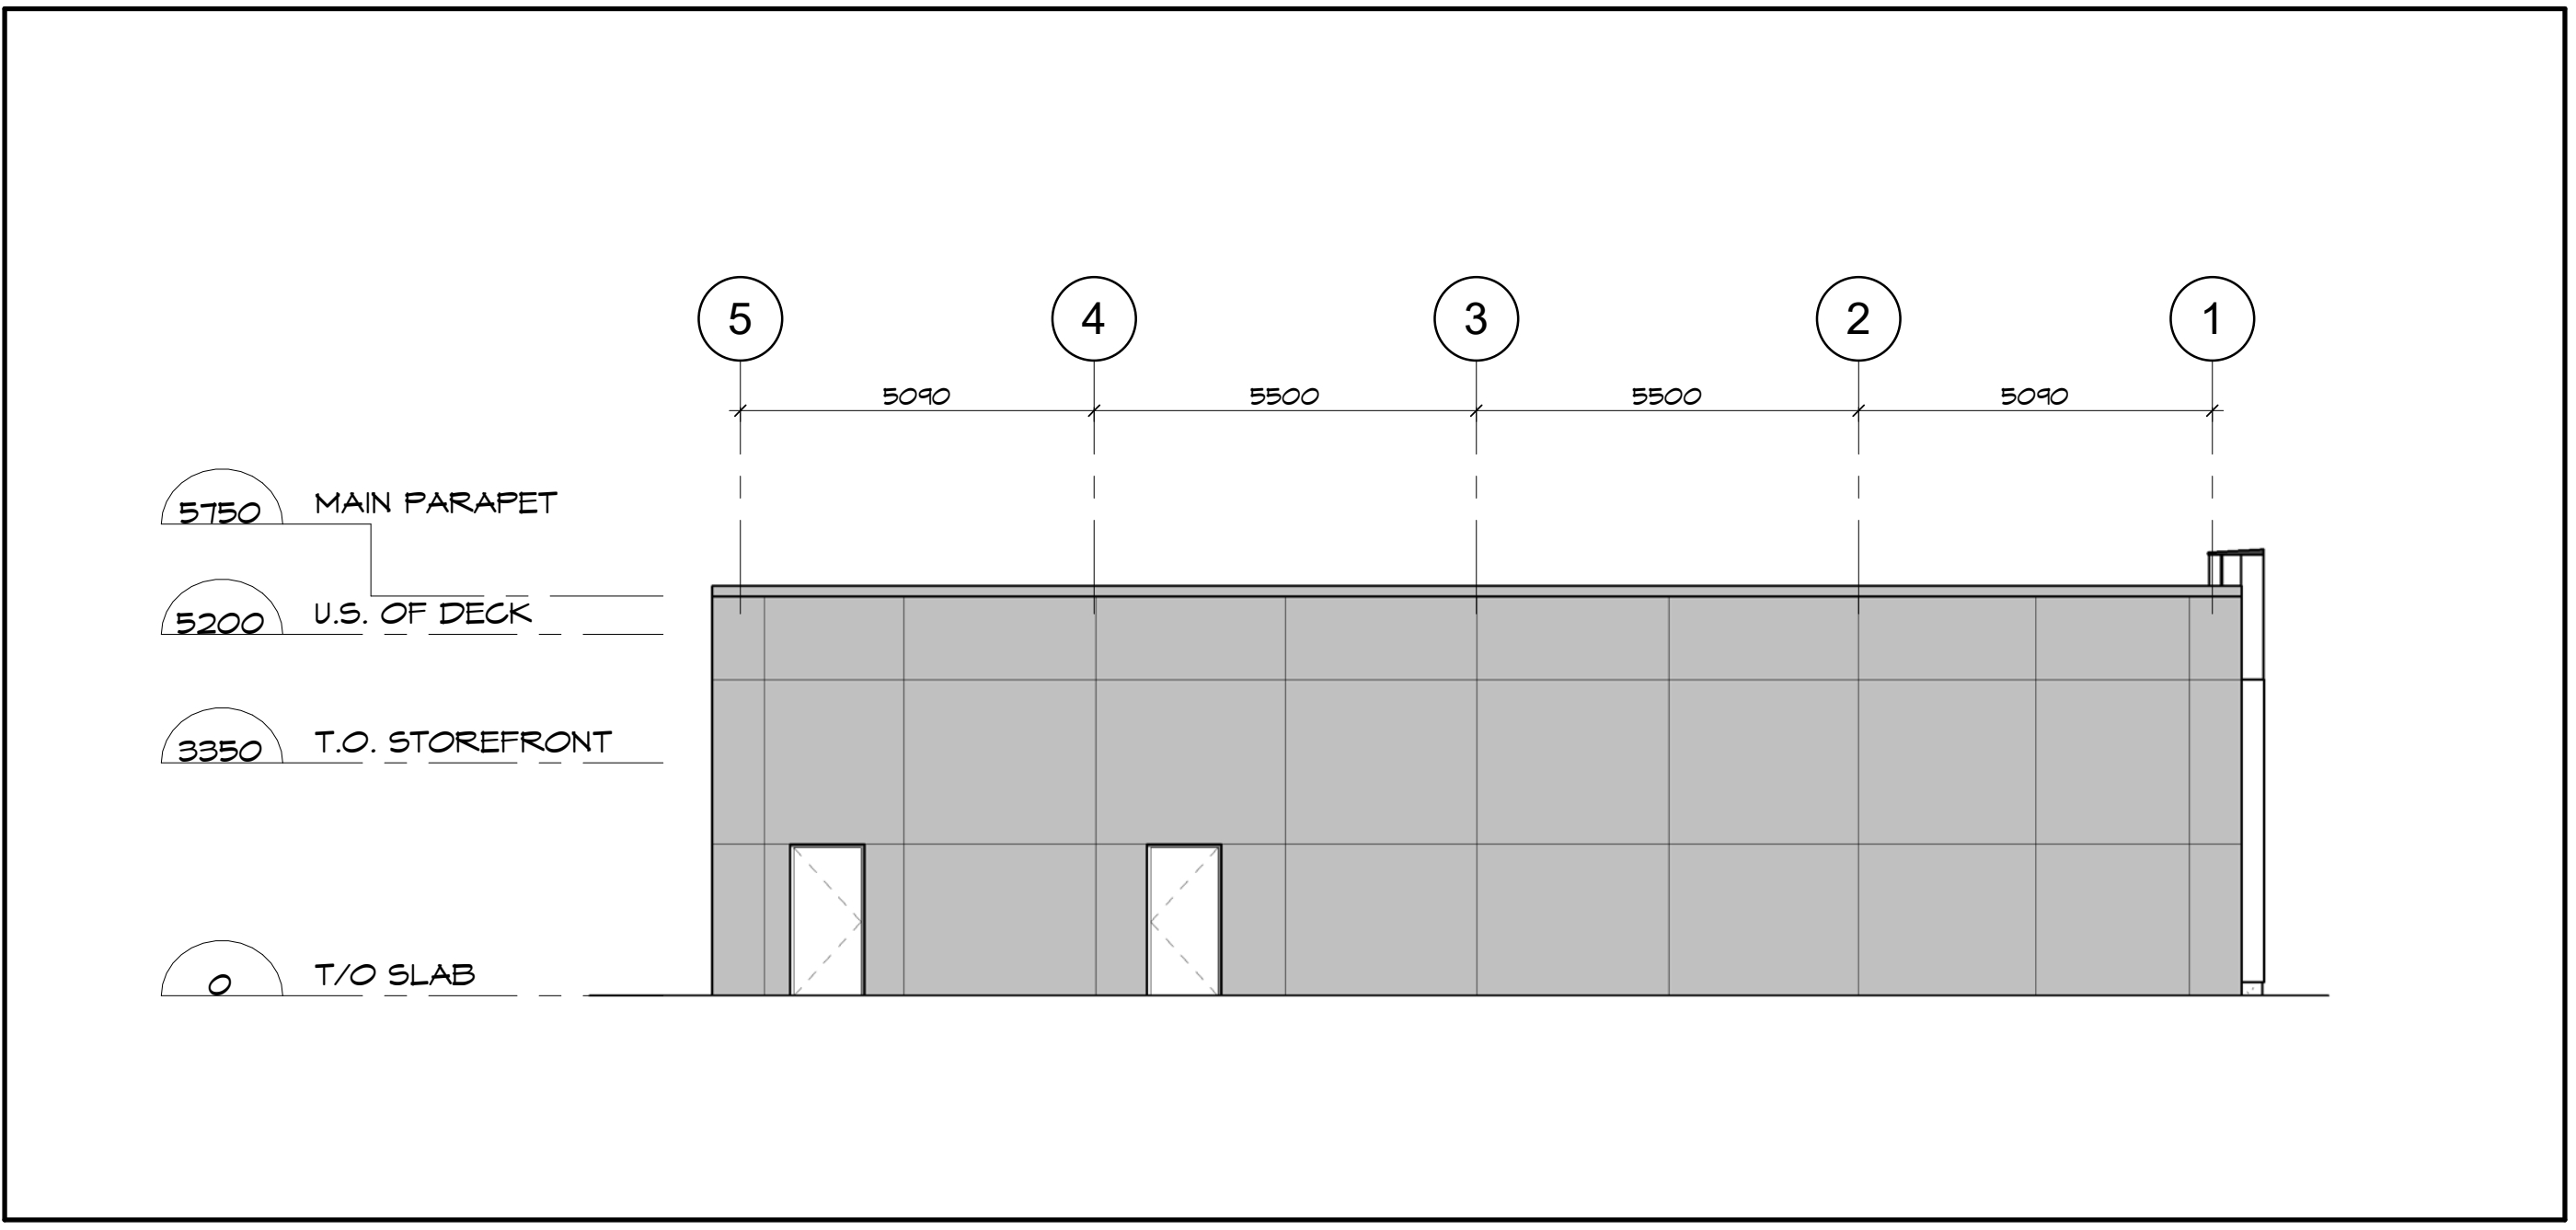

2 REAR ELEVATION1
 E-A1 SCALE: 1 : 100

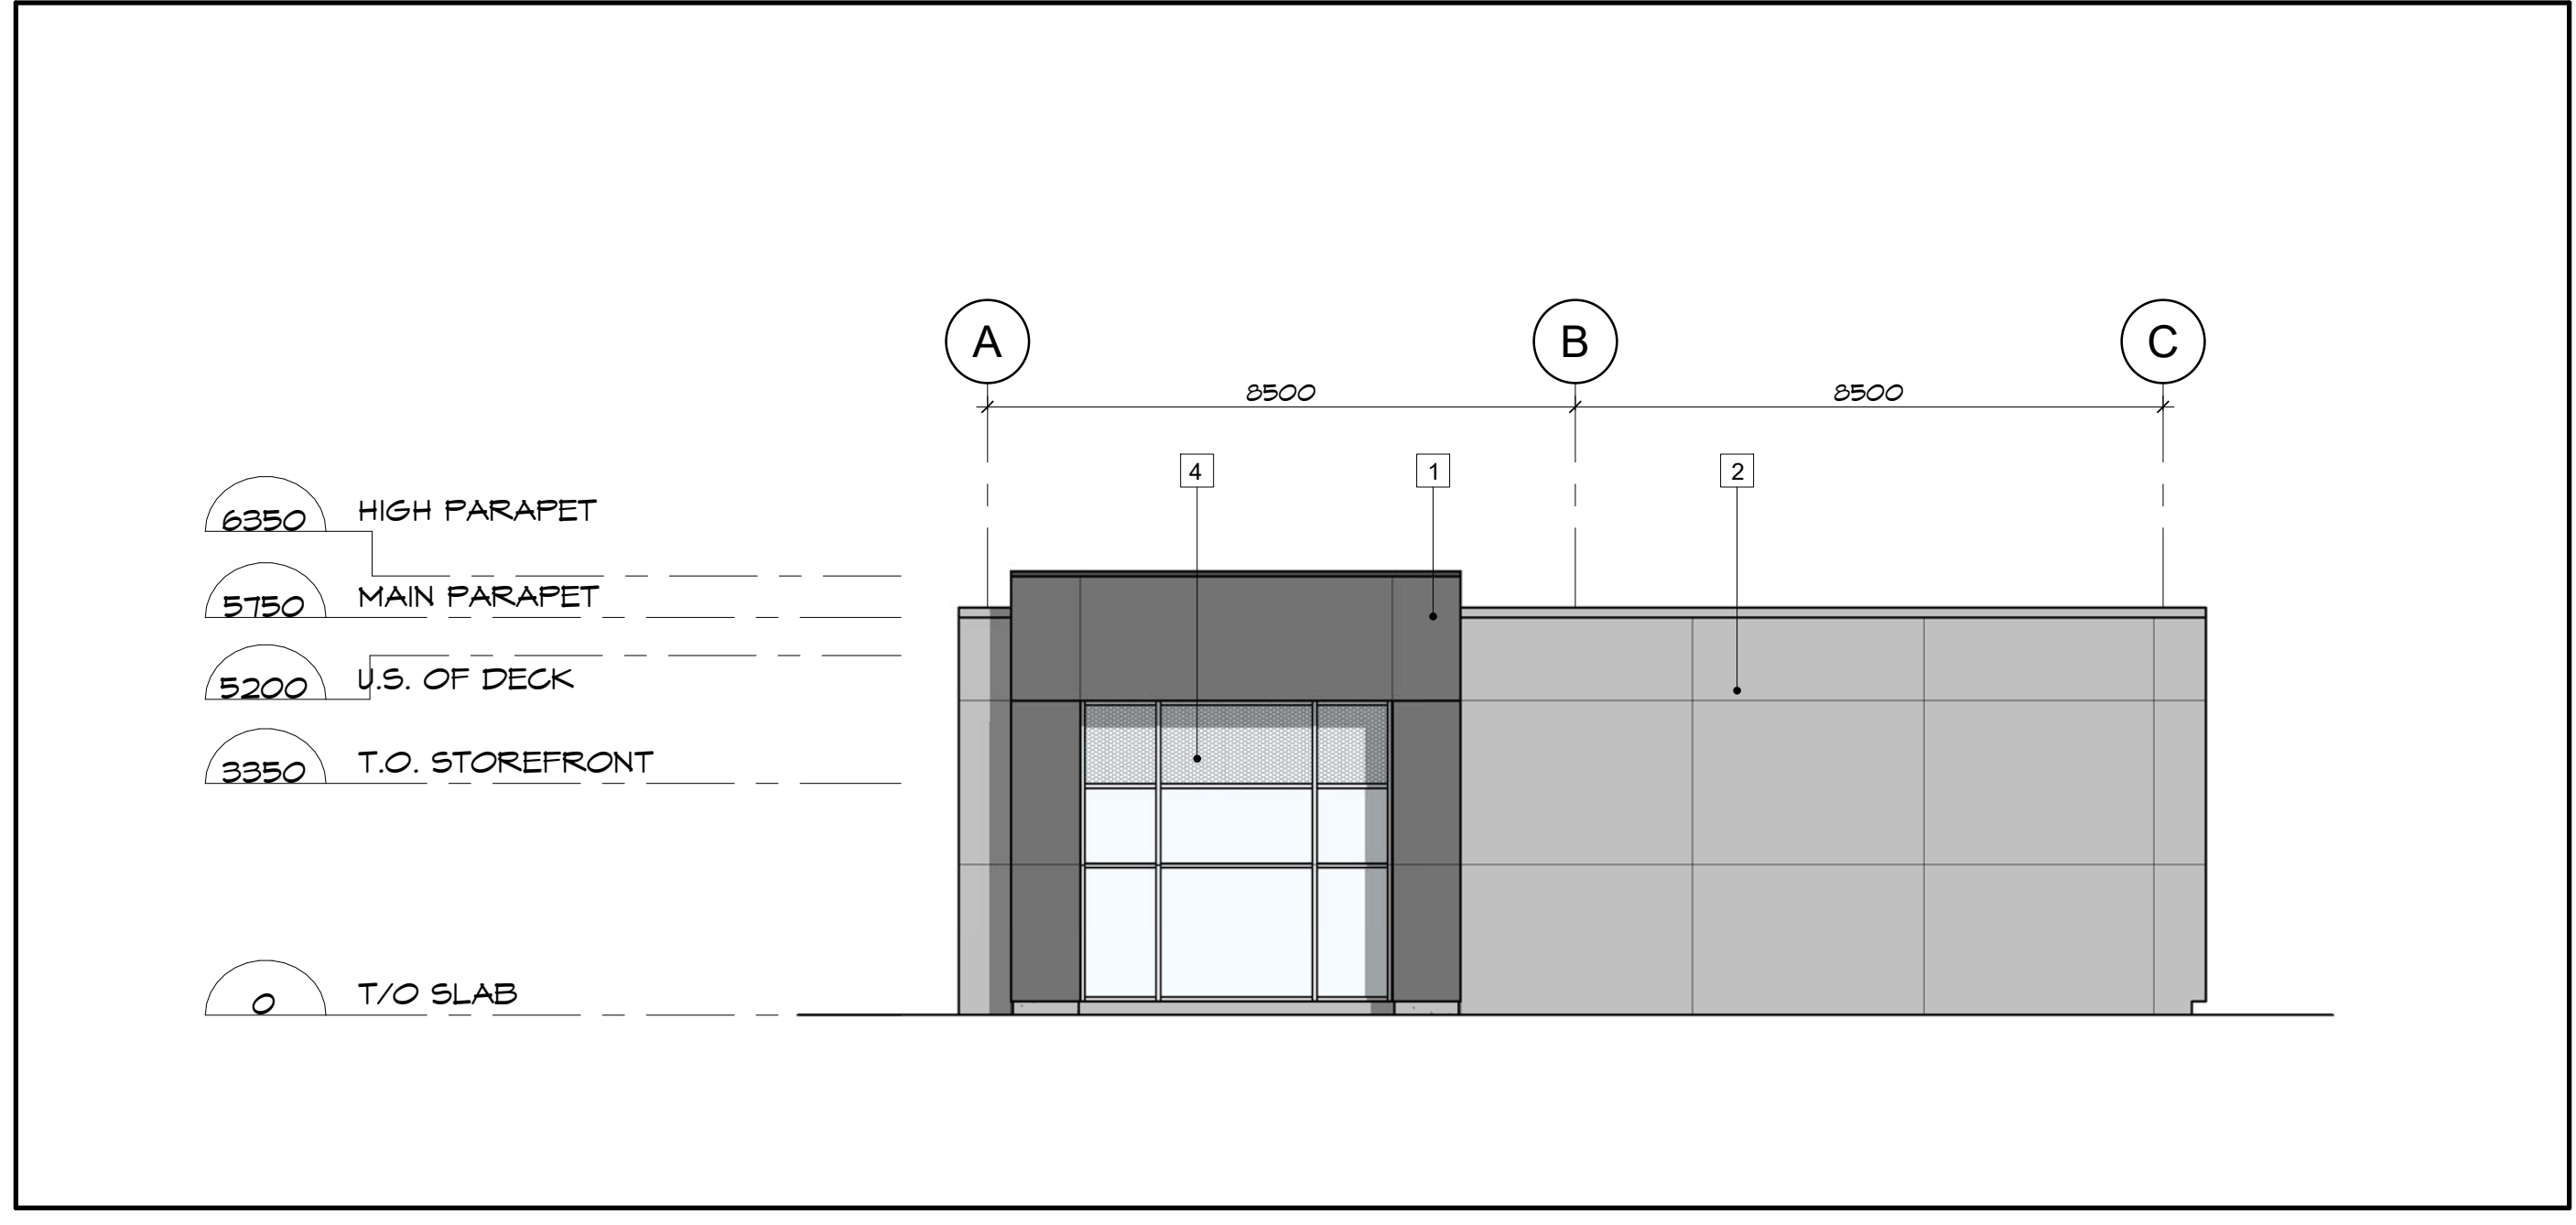

3 SIDE ELEVATION 3
 E-A1 SCALE: 1 : 100

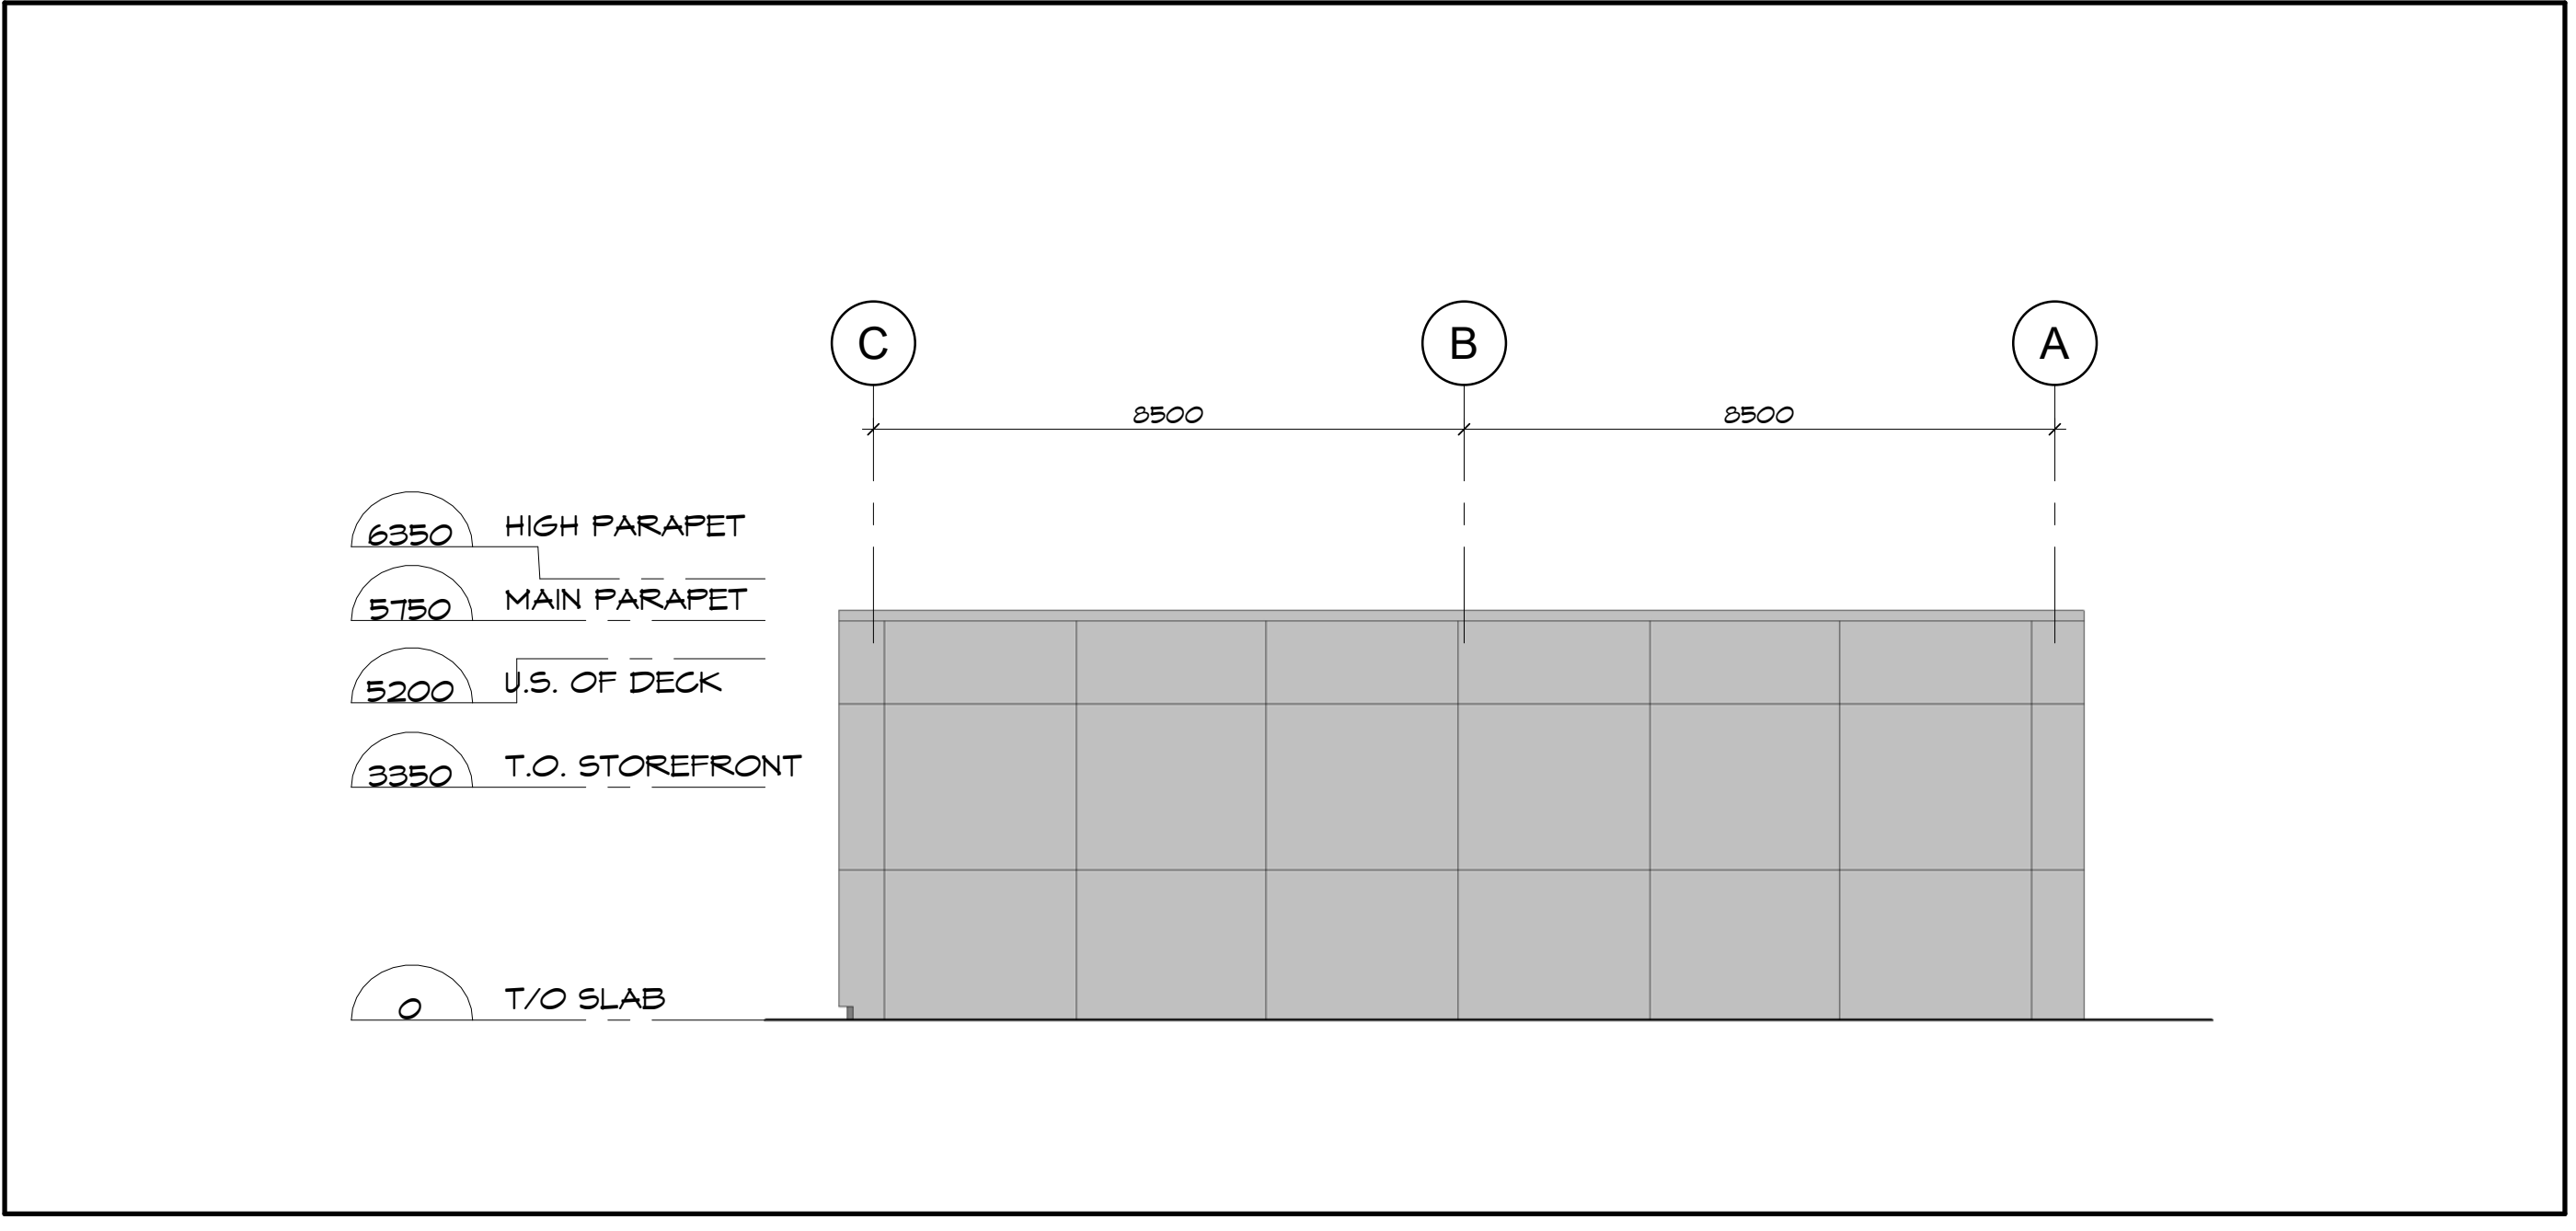

4 SIDE ELEVATION 4
 E-A1 SCALE: 1 : 100