




A SOUTH ELEVATION
FACING C-STORE
SCALE 1:60

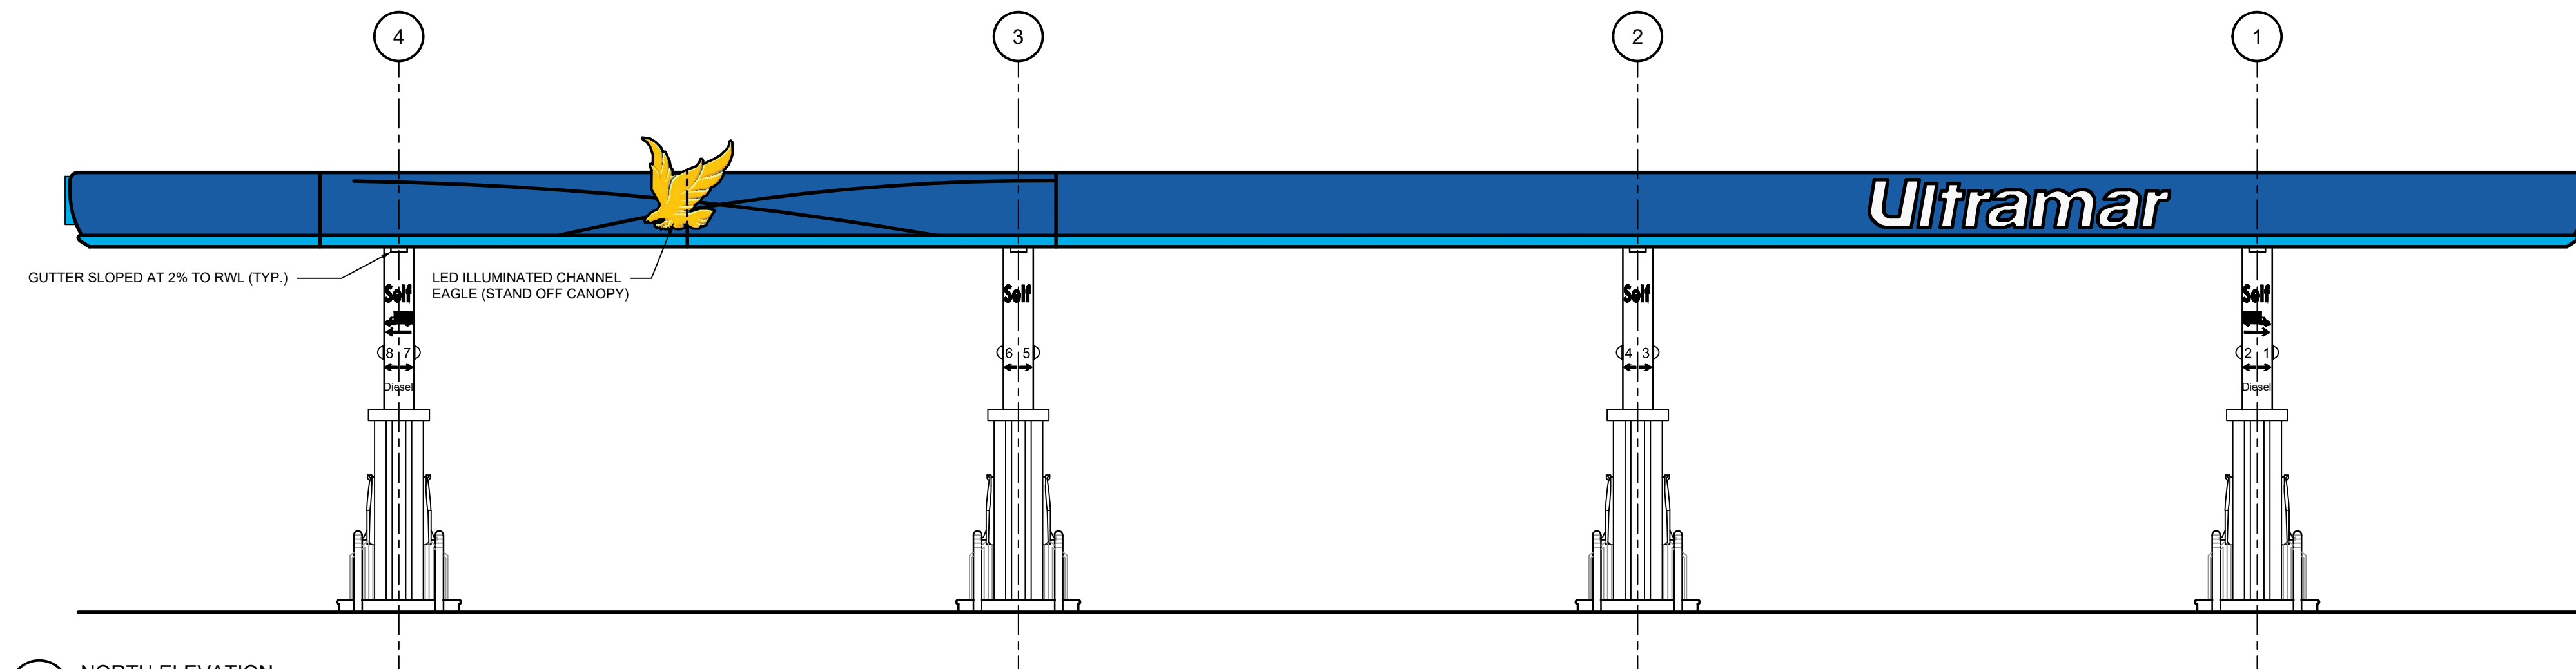

C NORTH ELEVATION
FACING ROGER STEVENS DRIVE
SCALE 1:60

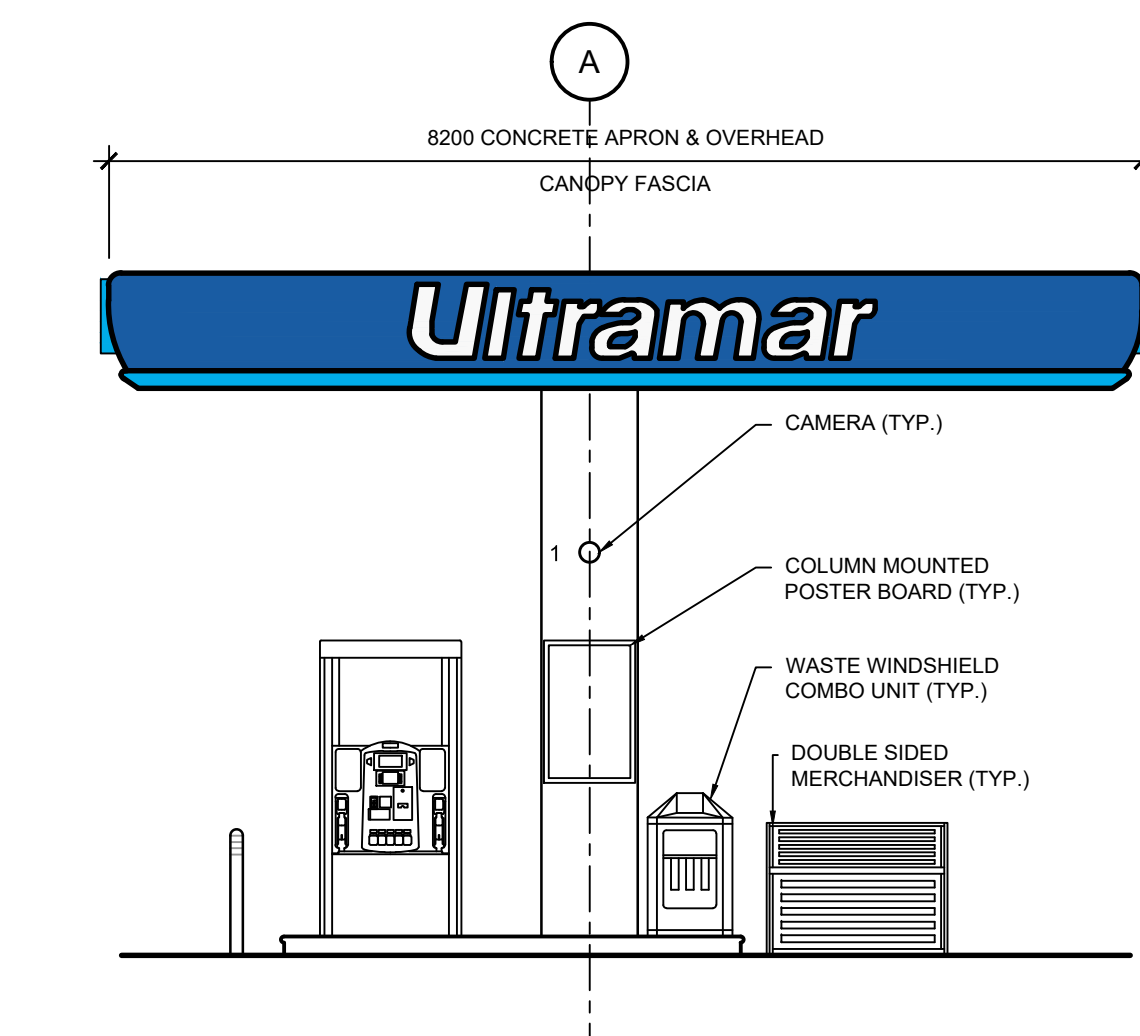

B WEST ELEVATION
FACING FIELDS
SCALE 1:60

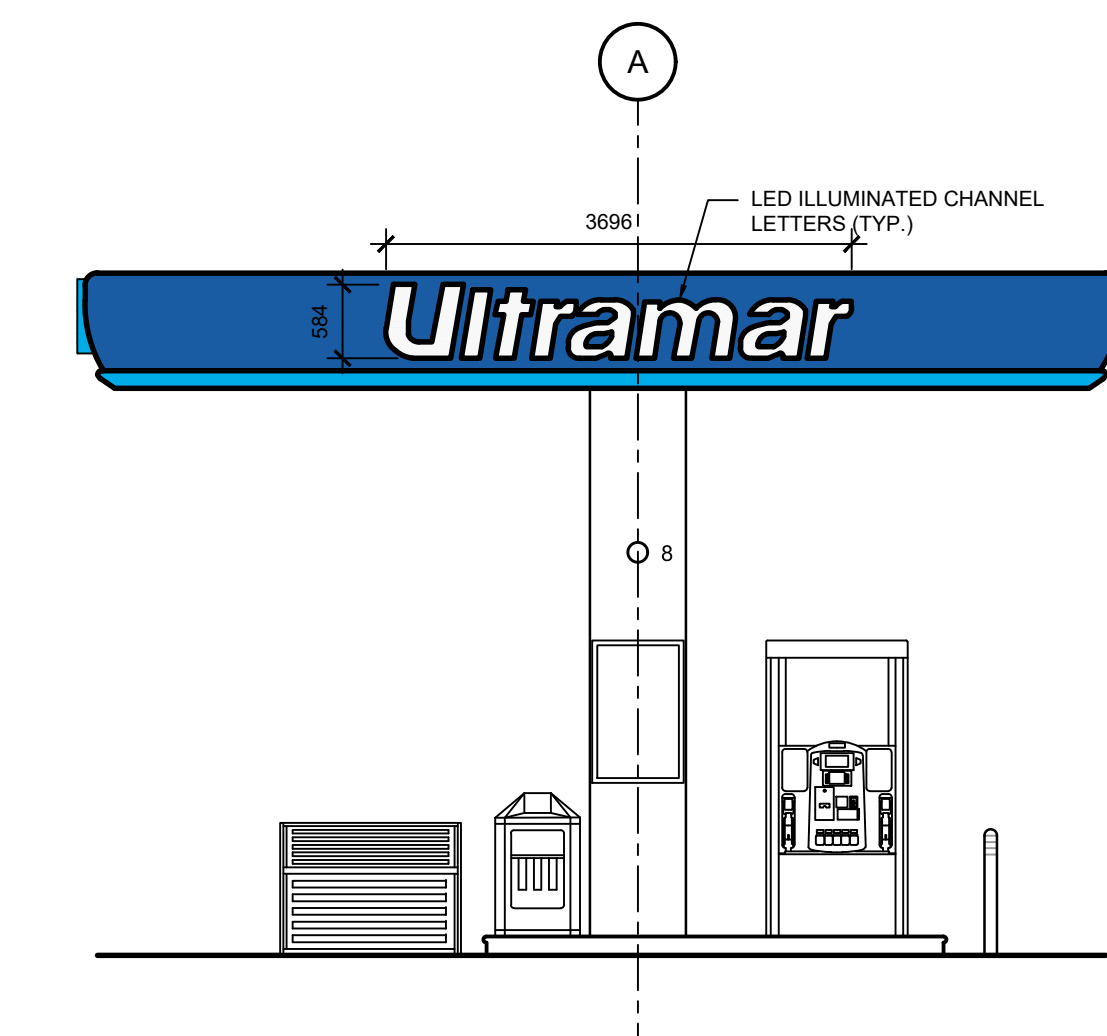

D EAST ELEVATION
FACING FUNERAL HOME
SCALE 1:60

DRAWINGS ARE OWNED BY PARKLAND FUEL CORPORATION AND MAY NOT BE DUPLICATED

No.	REVISIONS	Date	By	App.
A	ISSUED FOR SPA	JUNE 6 2018	T.M.	S.I.



exp Services Inc.
t: +1.905.793.0800 | f: +1.905.793.0641
1595 Clark Boulevard
Brampton, ON L6T 4V1
Canada
www.exp.com



- BUILDINGS • EARTH & ENVIRONMENT • ENERGY •
- INDUSTRIAL • INFRASTRUCTURE • SUSTAINABILITY •

Owner/Client:



Location:

1622 ROGER STEVENS DRIVE
KARS, ONTARIO

Title:

4 STARTING GATE
CANOPY ELEVATIONS

Design Committee Approval:

Designed By:	Drawn By: T.M.	Checked By: S.I.
Scale: AS NOTED	Date: APRIL 2018	Drawing No.: A2-04A
Project No.: BRM00605666-Y0		