


J:\14326_1\pblg14315\5.9 Drawings\Urban\Reports\200.dwg Layout Name: 200 Plot Style: AIA STANDARD-FULL.ctb Plot Scale: 1:25.4 Printed At: 6/7/2018 1:43 PM Last Saved By: DSURNA Last Saved At: Jun. 6, 18

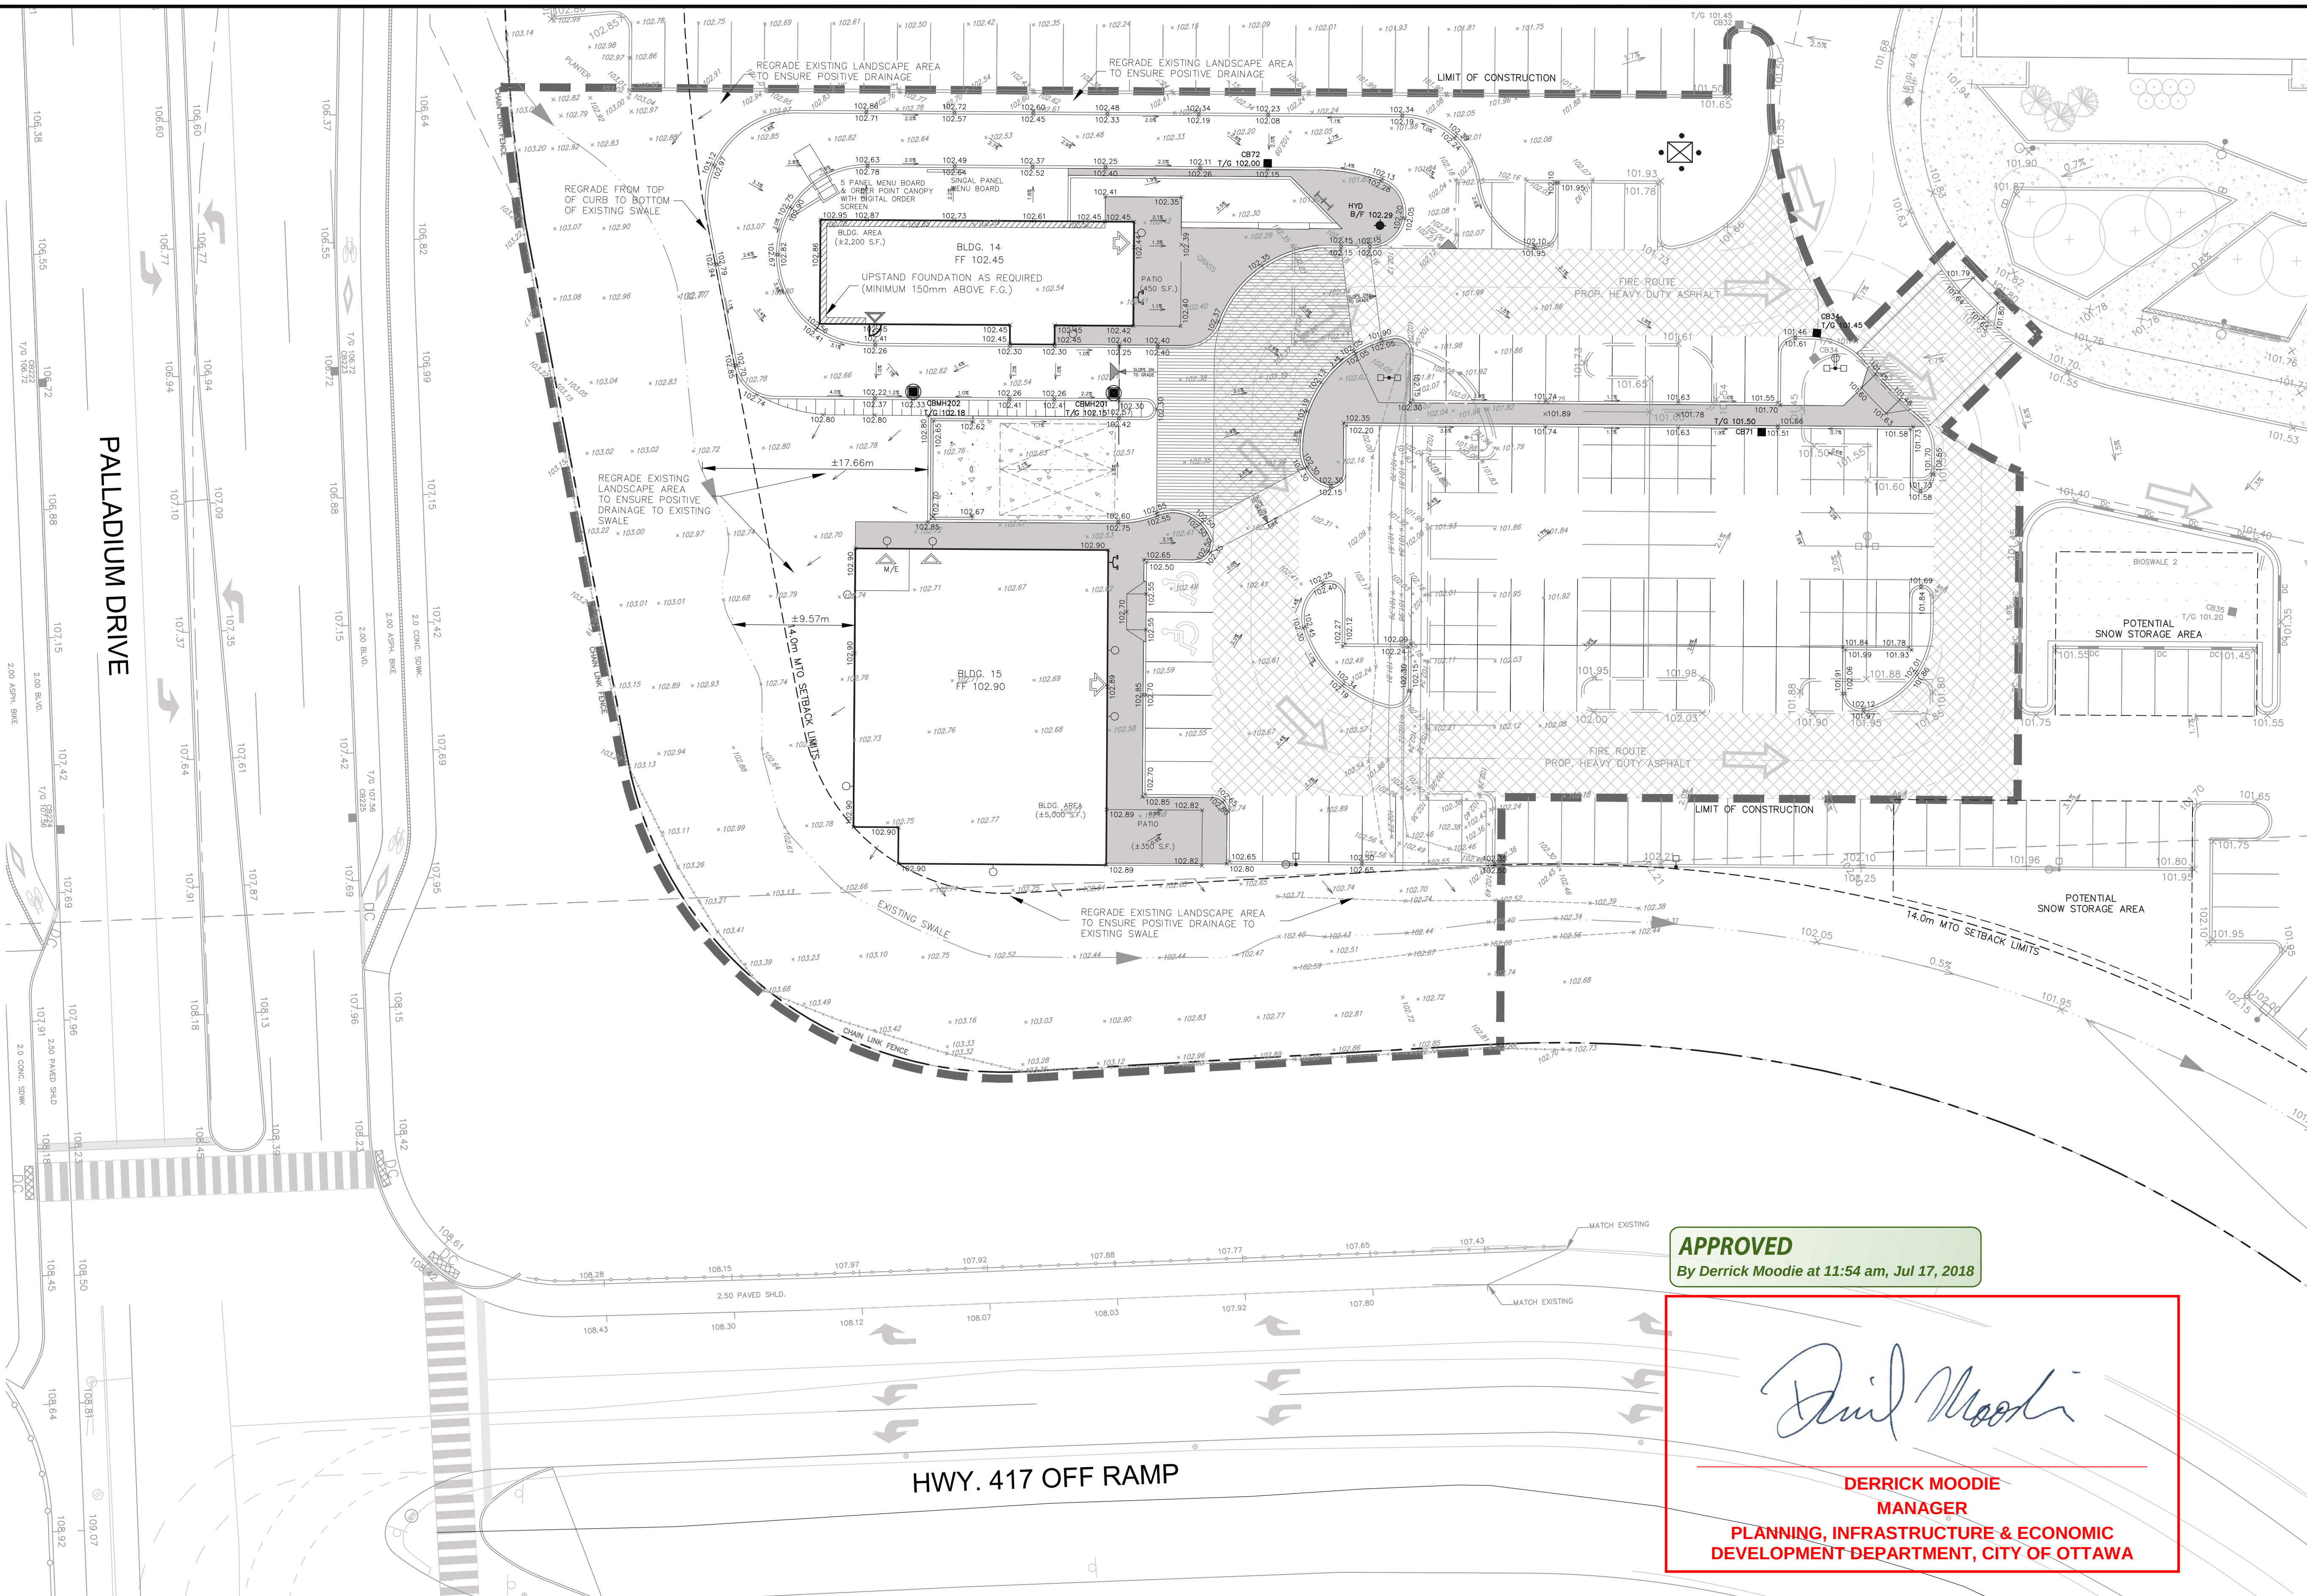

PALLADIUM DRIVE

HWY. 417 OFF RAMP

APPROVED

By Derrick Moodie at 11:54 am, Jul 17, 2018

Derrick Moodie


DERRICK MOODIE
MANAGER
PLANNING, INFRASTRUCTURE & ECONOMIC
DEVELOPMENT DEPARTMENT, CITY OF OTTAWA

PAVEMENT STRUCTURE
LIGHT DUTY

50mm 12.5 SUPERPAVE
150mm GRANULAR A'
400mm GRANULAR B'

HEAVY DUTY

40mm 12.5 SUPERPAVE
50mm 15.0 SUPERPAVE
150mm GRANULAR A'
450mm GRANULAR B'

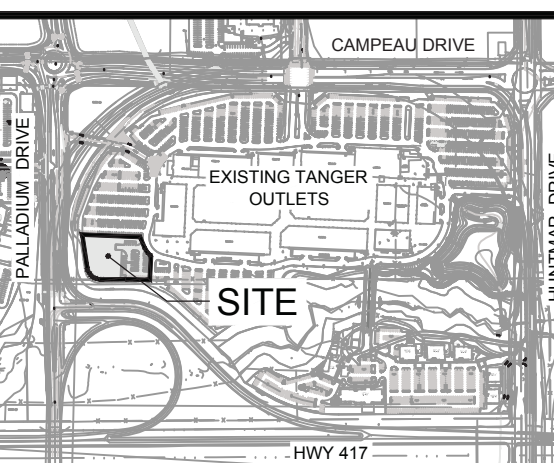

KEY PLAN
N.T.S.

14			
13			
12			
11			
10			
9			
8			
7			
6			
5			
4	RE-ISSUED FOR SITE PLAN APPROVAL	JIM	18.06.06
3	REVISE GRADES AT DRIVE THROUGH WINDOW & CHASE'S	JIM	18.05.03
2	RE-ISSUED FOR SITE PLAN APPROVAL	JIM	18.04.19
1	ISSUED FOR SITE PLAN APPROVAL	JIM	18.01.31
No.	REVISIONS	By	Date

SCALE 0m 5 10 15m

PROJECT ARCHITECT

TURNER FLEISCHER
TURNER FLEISCHER ARCHITECTS INC.
67 Leslie Road Toronto ON Canada M5N 1T8
Telephone (416) 443-1414 Fax (416) 443-4777
turnerfleischer.com

DESIGN ARCHITECT

CREATE
Architecture Planning & Design PLLC
The Chrysler Building
405 Lexington Avenue, Lower Suite 70
New York, NY 10174
Phone: (212) 297-0880
www.createworldwide.com

SITE / CIVIL

[B]
Architects, Engineers, Planners
5th Floor, 230 Richmond Street West
Toronto, ON
M5V 1Y6, Canada
Tel: (416) 596-1530
Fax: (416) 596-0644
333 Preston Street
Tower 1, Suite 400
Ottawa, Ontario
Canada K1S 5M4
Tel: (613) 225-1211
Fax: (613) 225-9868

ELECTRICAL

h HAMMERSCHLAG + JOFFE INC.
69 Leslie Road Toronto
Ontario Canada M5B 2T8
T: (416) 444-5263
F: (416) 444-1460
E: owg@hamjof.com

PLANNER

FOTENN PLANNING & URBAN DESIGN
223 McLeod Street | Ottawa, ON | K2P 0Z8
T: 613.730.5709 ext.234 | F: 613.730.1136

DEVELOPER

RIO CAN
RioCan Real Estate Investment Trust
2300 Yonge Street
Suite 500
Toronto, Ontario
M4P 1E4
(416) 646 8330

DEVELOPER

Tanger Outlets
Tanger Outlets
3200 Northline Avenue, Suite 360
Greensboro, North Carolina
27408

Project:

TANGER OUTLETS KANATA
BUILDINGS 14 & 15
KANATA, ONTARIO

Drawing Name:

SITE GRADING PLAN

Proj no.: 114326 Date: JAN. 2018
Drawn by: D.P.S. Scale: 1:250
Checked by: J.I.M. Design: M.B.

Drawing No:

C-200

PROFESSIONAL ENGINEER
J. I. MOFFATT
2018/06/06
PROVINCE OF ONTARIO

PROVINCE OF ONTARIO

C-200

D07-12-18-0012

#16450