




FRONT ELEVATION

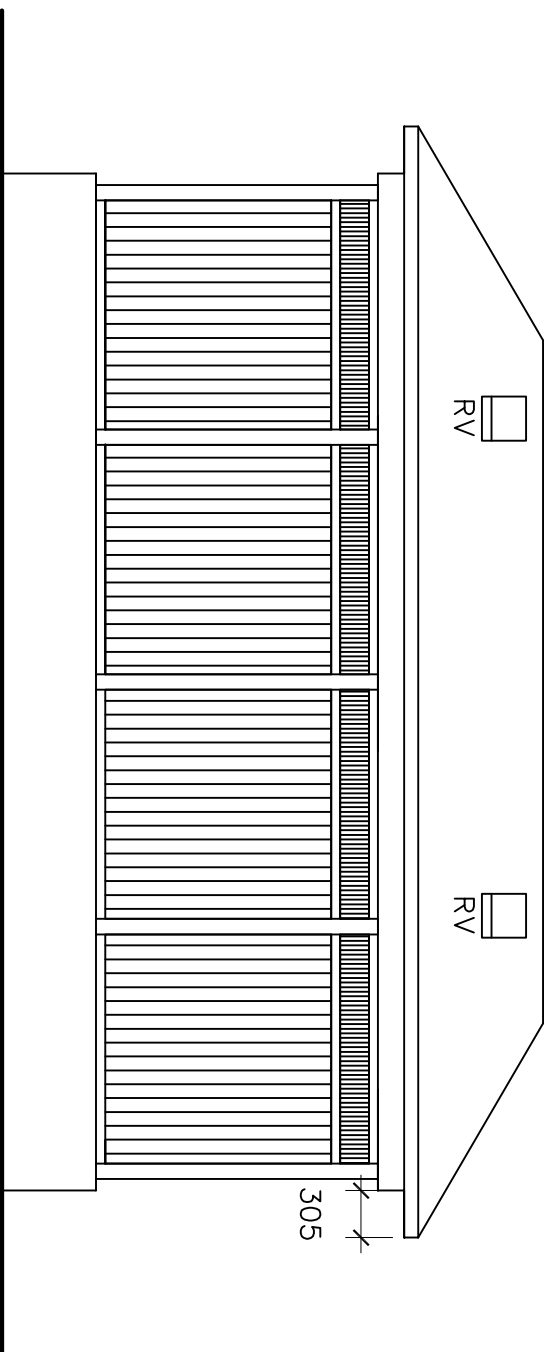

REAR ELEVATION

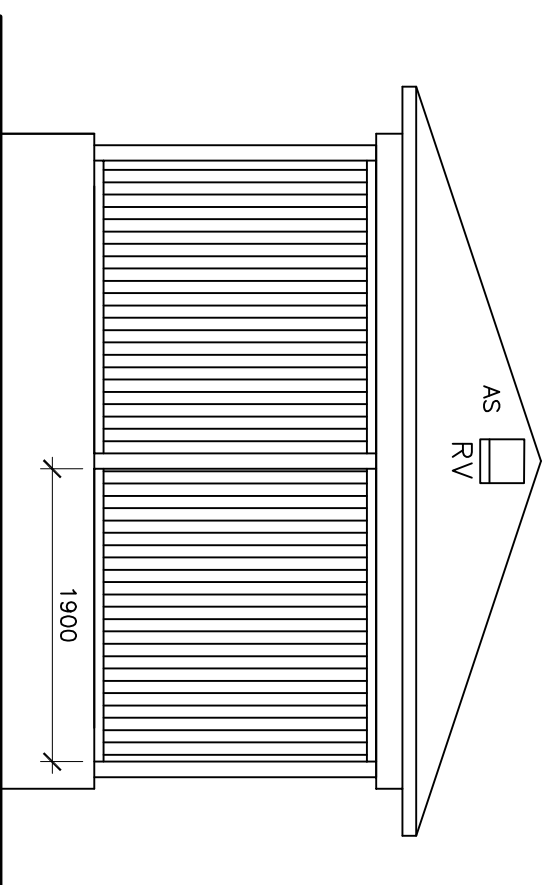

SIDE ELEVATION

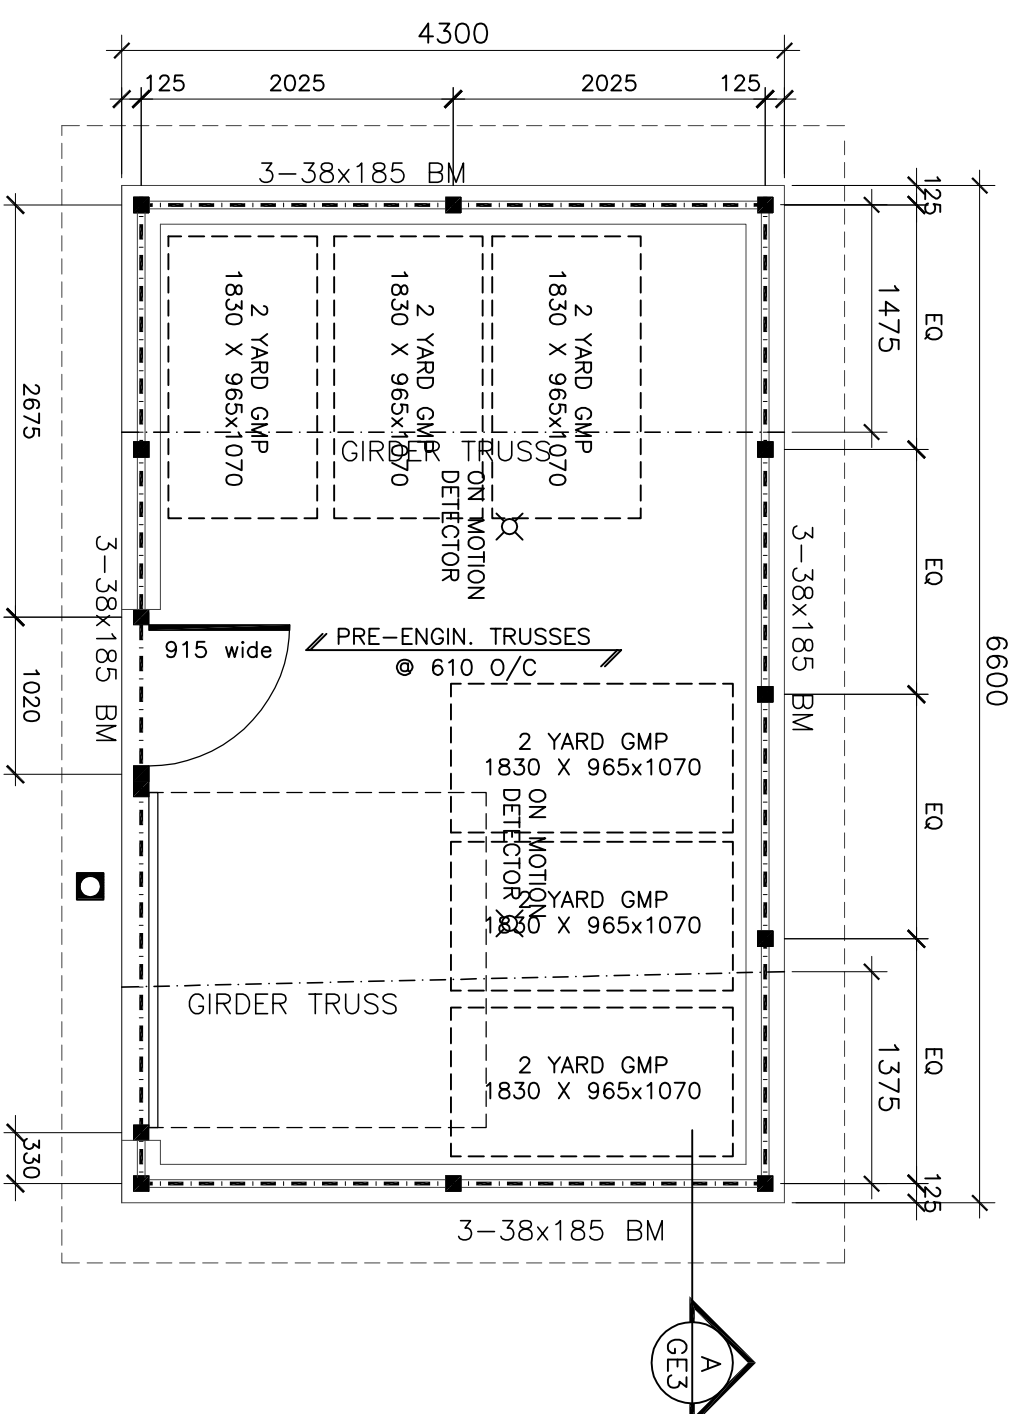

FLOOR PLAN

GARBAGE LIMITS			
CONTAINER	REQUIRED/UNIT	TOTAL REQUIRED	PROVIDED
PAPER	.038	0.92	2
GMP	.018	0.43	2
ORGANIC	.062	1.49	2
GARBAGE	.231	5.6	6

BASED ON 24 UNITS



TITLE  
GARBAGE ENCLOSURE

FILENAME: -garbage enclosure.dwg

MODEL  
HARMONY STG 1

No	Revision	MM DD/YY	MC
1	FORM-IV SET #1 FOR APPROVAL		

Reviewed By: 007 008

Scale 1:50

dwg # G-1

(SPECIAL DRAWING)