

NO.	REVISION	DATE
4	ISSUED FOR CLIENT REVIEW	09 May 17
5	ISSUED FOR CONSULTANT REVIEW	09 May 17
6	ISSUED FOR CONSULTANT REVIEW	12 May 17
7	ISSUED FOR SITE PLAN CONTROL, ZONING	09 Jun 17
8	ISSUED FOR 33% SUBMISSION	07 Jul 17
9	DRAFT REVISIONS FOR SITE PLAN CONTROL	24 Aug 17
10	ISSUED FOR REVIEW	10 Nov 17
11	RE-SUBMISSION FOR SITE PLAN CONTROL	21 Dec 17
12	RE-ISSUED FOR SPC AGREEMENT / BLDG PERMIT	16 Feb 18
13	RE-ISSUED FOR SITE PLAN CONTROL	15 MAY 18

APPROVED ☐ REFUSED ☐

THIS DAY OF , 20

DON HERWEYER, MCIP, RPP, MANAGER

DEVELOPMENT REVIEW SOUTH

PLANNING, INFRASTRUCTURE AND ECONOMIC DEVELOPMENT

DEPARTMENT, CITY OF OTTAWA


APPROVED
By Adam Brown at 3:56 pm, Jul 04, 2018

AR

ADAM BROWN
MANAGER, DEVELOPMENT REVIEW - RURAL
PLANNING, INFRASTRUCTURE & ECONOMIC
DEVELOPMENT DEPARTMENT, CITY OF OTTAWA



1 NORTH ELEVATION
A201.1 SCALE: 1:75

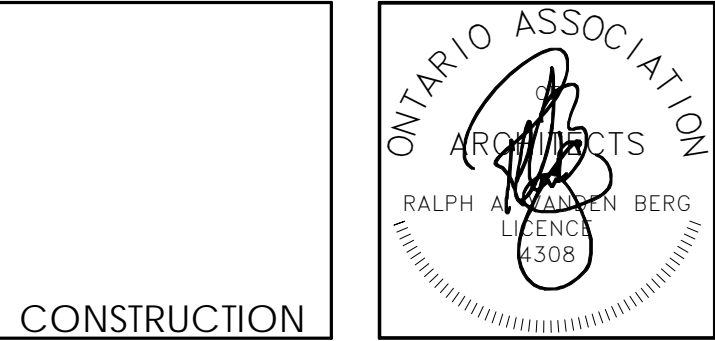

Vandenberg & Wildeboer
A·R·C·H·I·T·E·C·T·S

www.vandenberg-wildeboer.ca • Telephone: 416.287.0144 • Fax: 416.287.0145 • Email: info@vandenberg-wildeboer.ca
• 1100 OLD STONE LANE • 100 PLAZA • OTTAWA, ONTARIO • K1V 8N4

PROJECT TITLE:
YOUTH SERVICES BUREAU
2887 Riverside Drive, Ottawa, ON K1V 8N4

DRAWING TITLE:
North Elevation - SPA

DESIGNED BY: RV
DRAWN BY: DG, JN
START DATE: 05 May 2017
SCALE: 1:75
PROJECT NO: 1530

A201.1