

APPROVED
By Adam Brown at 3:47 pm, Jul 04, 2018


Adam Brown

ADAM BROWN
MANAGER, DEVELOPMENT REVIEW - RURAL
PLANNING, INFRASTRUCTURE & ECONOMIC
DEVELOPMENT DEPARTMENT, CITY OF OTTAWA


NO.	REVISION	DATE
5	ISSUED FOR CLIENT REVIEW	09 May 17
6	ISSUED FOR CONSULTANT REVIEW	09 May 17
7	ISSUED FOR CONSULTANT REVIEW	12 May 17
8	ISSUED FOR SITE PLAN CONTROL, ZONING	09 Jun 17
9	ISSUED FOR 33% SUBMISSION	07 Jul 17
10	DRAFT REVISIONS FOR SITE PLAN CONTROL	24 Aug 17
11	ISSUED FOR REVIEW	10 Nov 17
12	RE-SUBMISSION FOR SITE PLAN CONTROL	21 Dec 17
13	RE-ISSUED FOR SPC AGREEMENT / BLDG PERMIT	16 FEB 18
14	RE-ISSUED FOR SITE PLAN CONTROL	15 MAY 18

APPROVED ☐ REFUSED ☐
THIS ____ DAY OF ____, 20__

DON HERWEYER, MCIP, RPP, MANAGER
DEVELOPMENT REVIEW SOUTH
PLANNING, INFRASTRUCTURE AND ECONOMIC DEVELOPMENT
DEPARTMENT, CITY OF OTTAWA

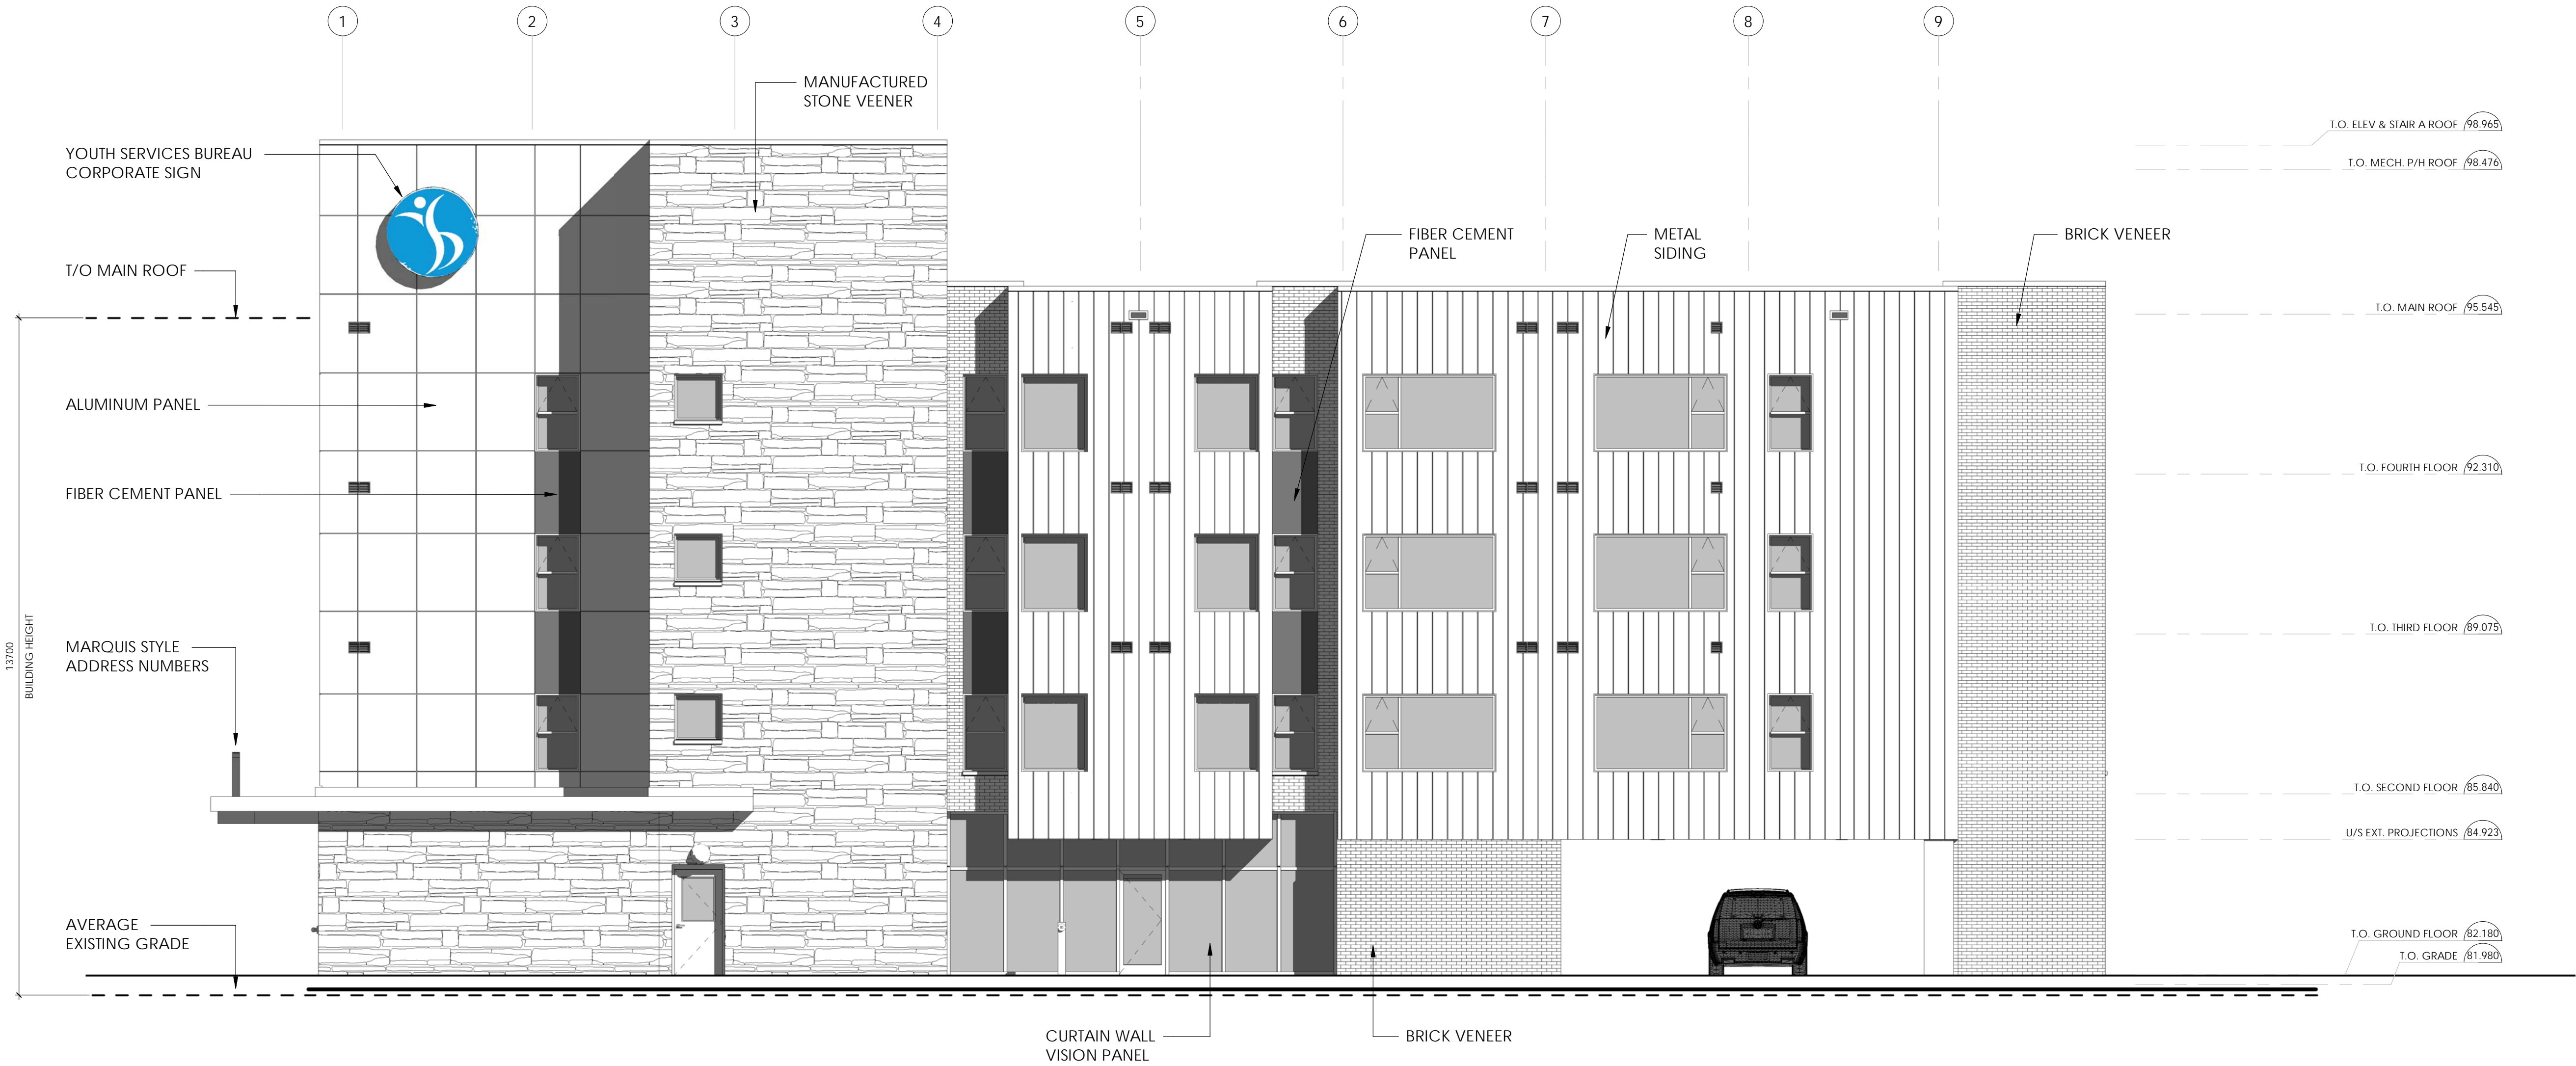

1 SOUTH ELEVATION
A203.1 SCALE: 1 : 75

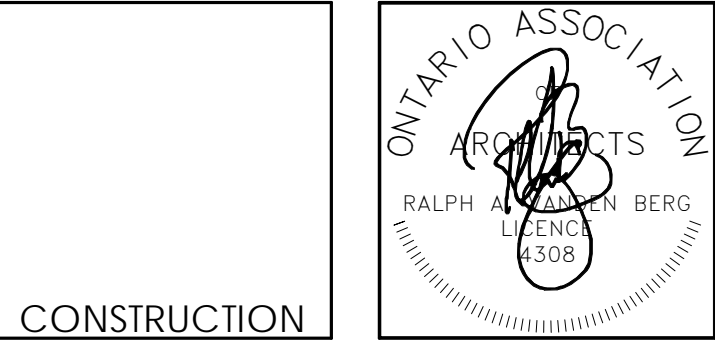

Vandenberg & Wildeboer
A.R.C.H.I.T.E.C.T.S.

www.vandenberg-wildeboer.ca • Telephone: 416.387.0144 • Fax: 416.387.0145 • Email: info@vandenberg-wildeboer.ca
• 700 OLD STONE LODGE • 100 PLAZA DRIVE • OTTAWA, ONTARIO • K1V 8N4

PROJECT TITLE:
YOUTH SERVICES BUREAU
2887 Riverside Drive, Ottawa, ON K1V 8N4

DRAWING TITLE:
South Elevation - SPA

DESIGNED BY: RV
DRAWN BY: DG, JN
START DATE: 05 May 2017
SCALE: 1 : 75
PROJECT NO: 1530

A203.1