

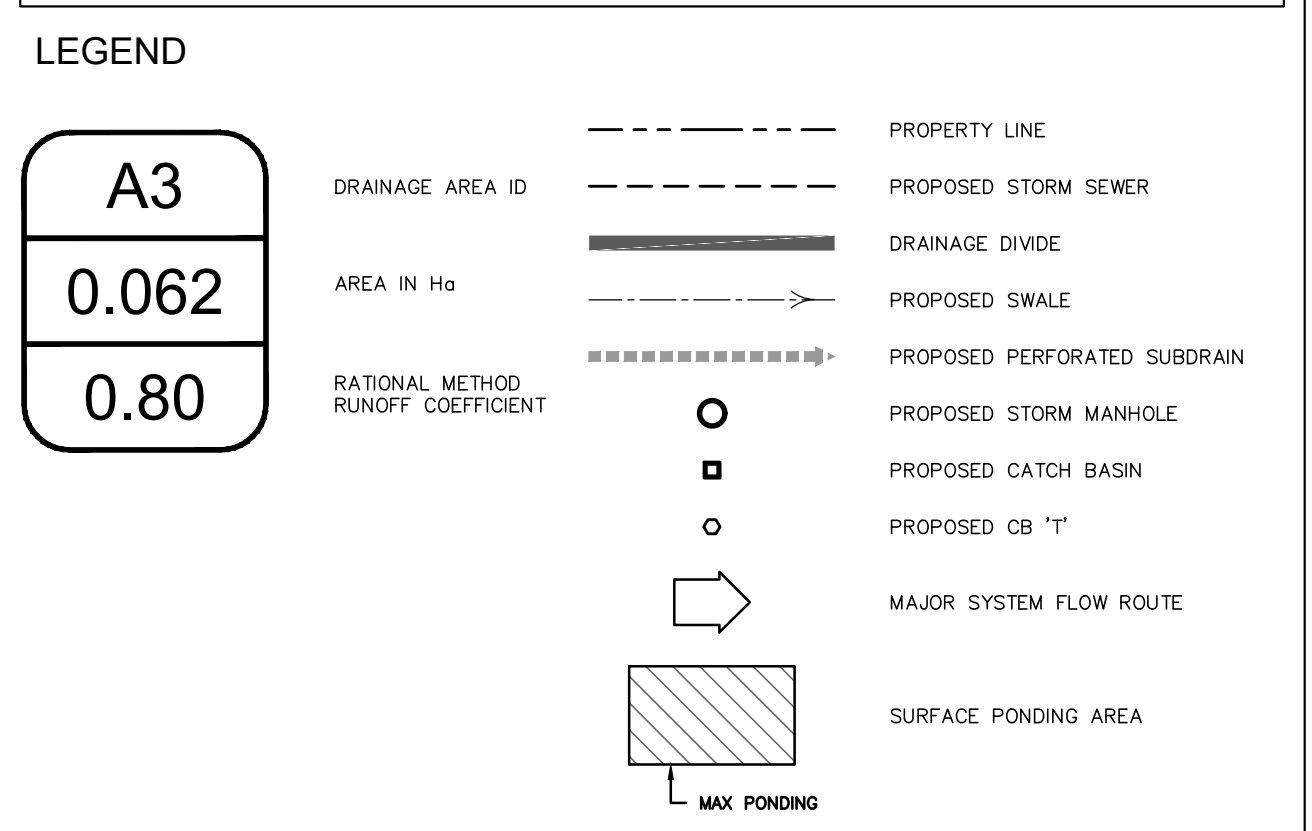
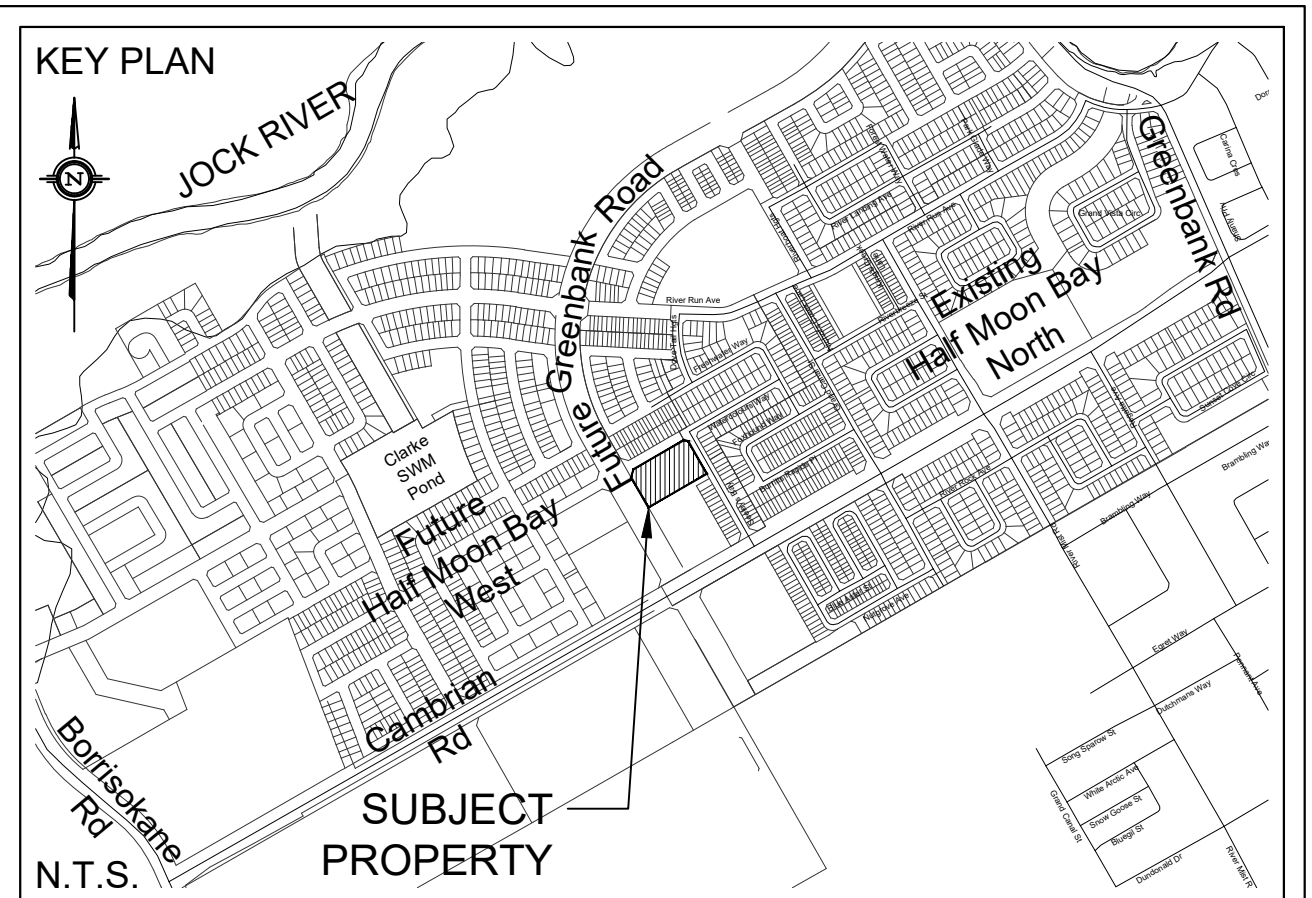


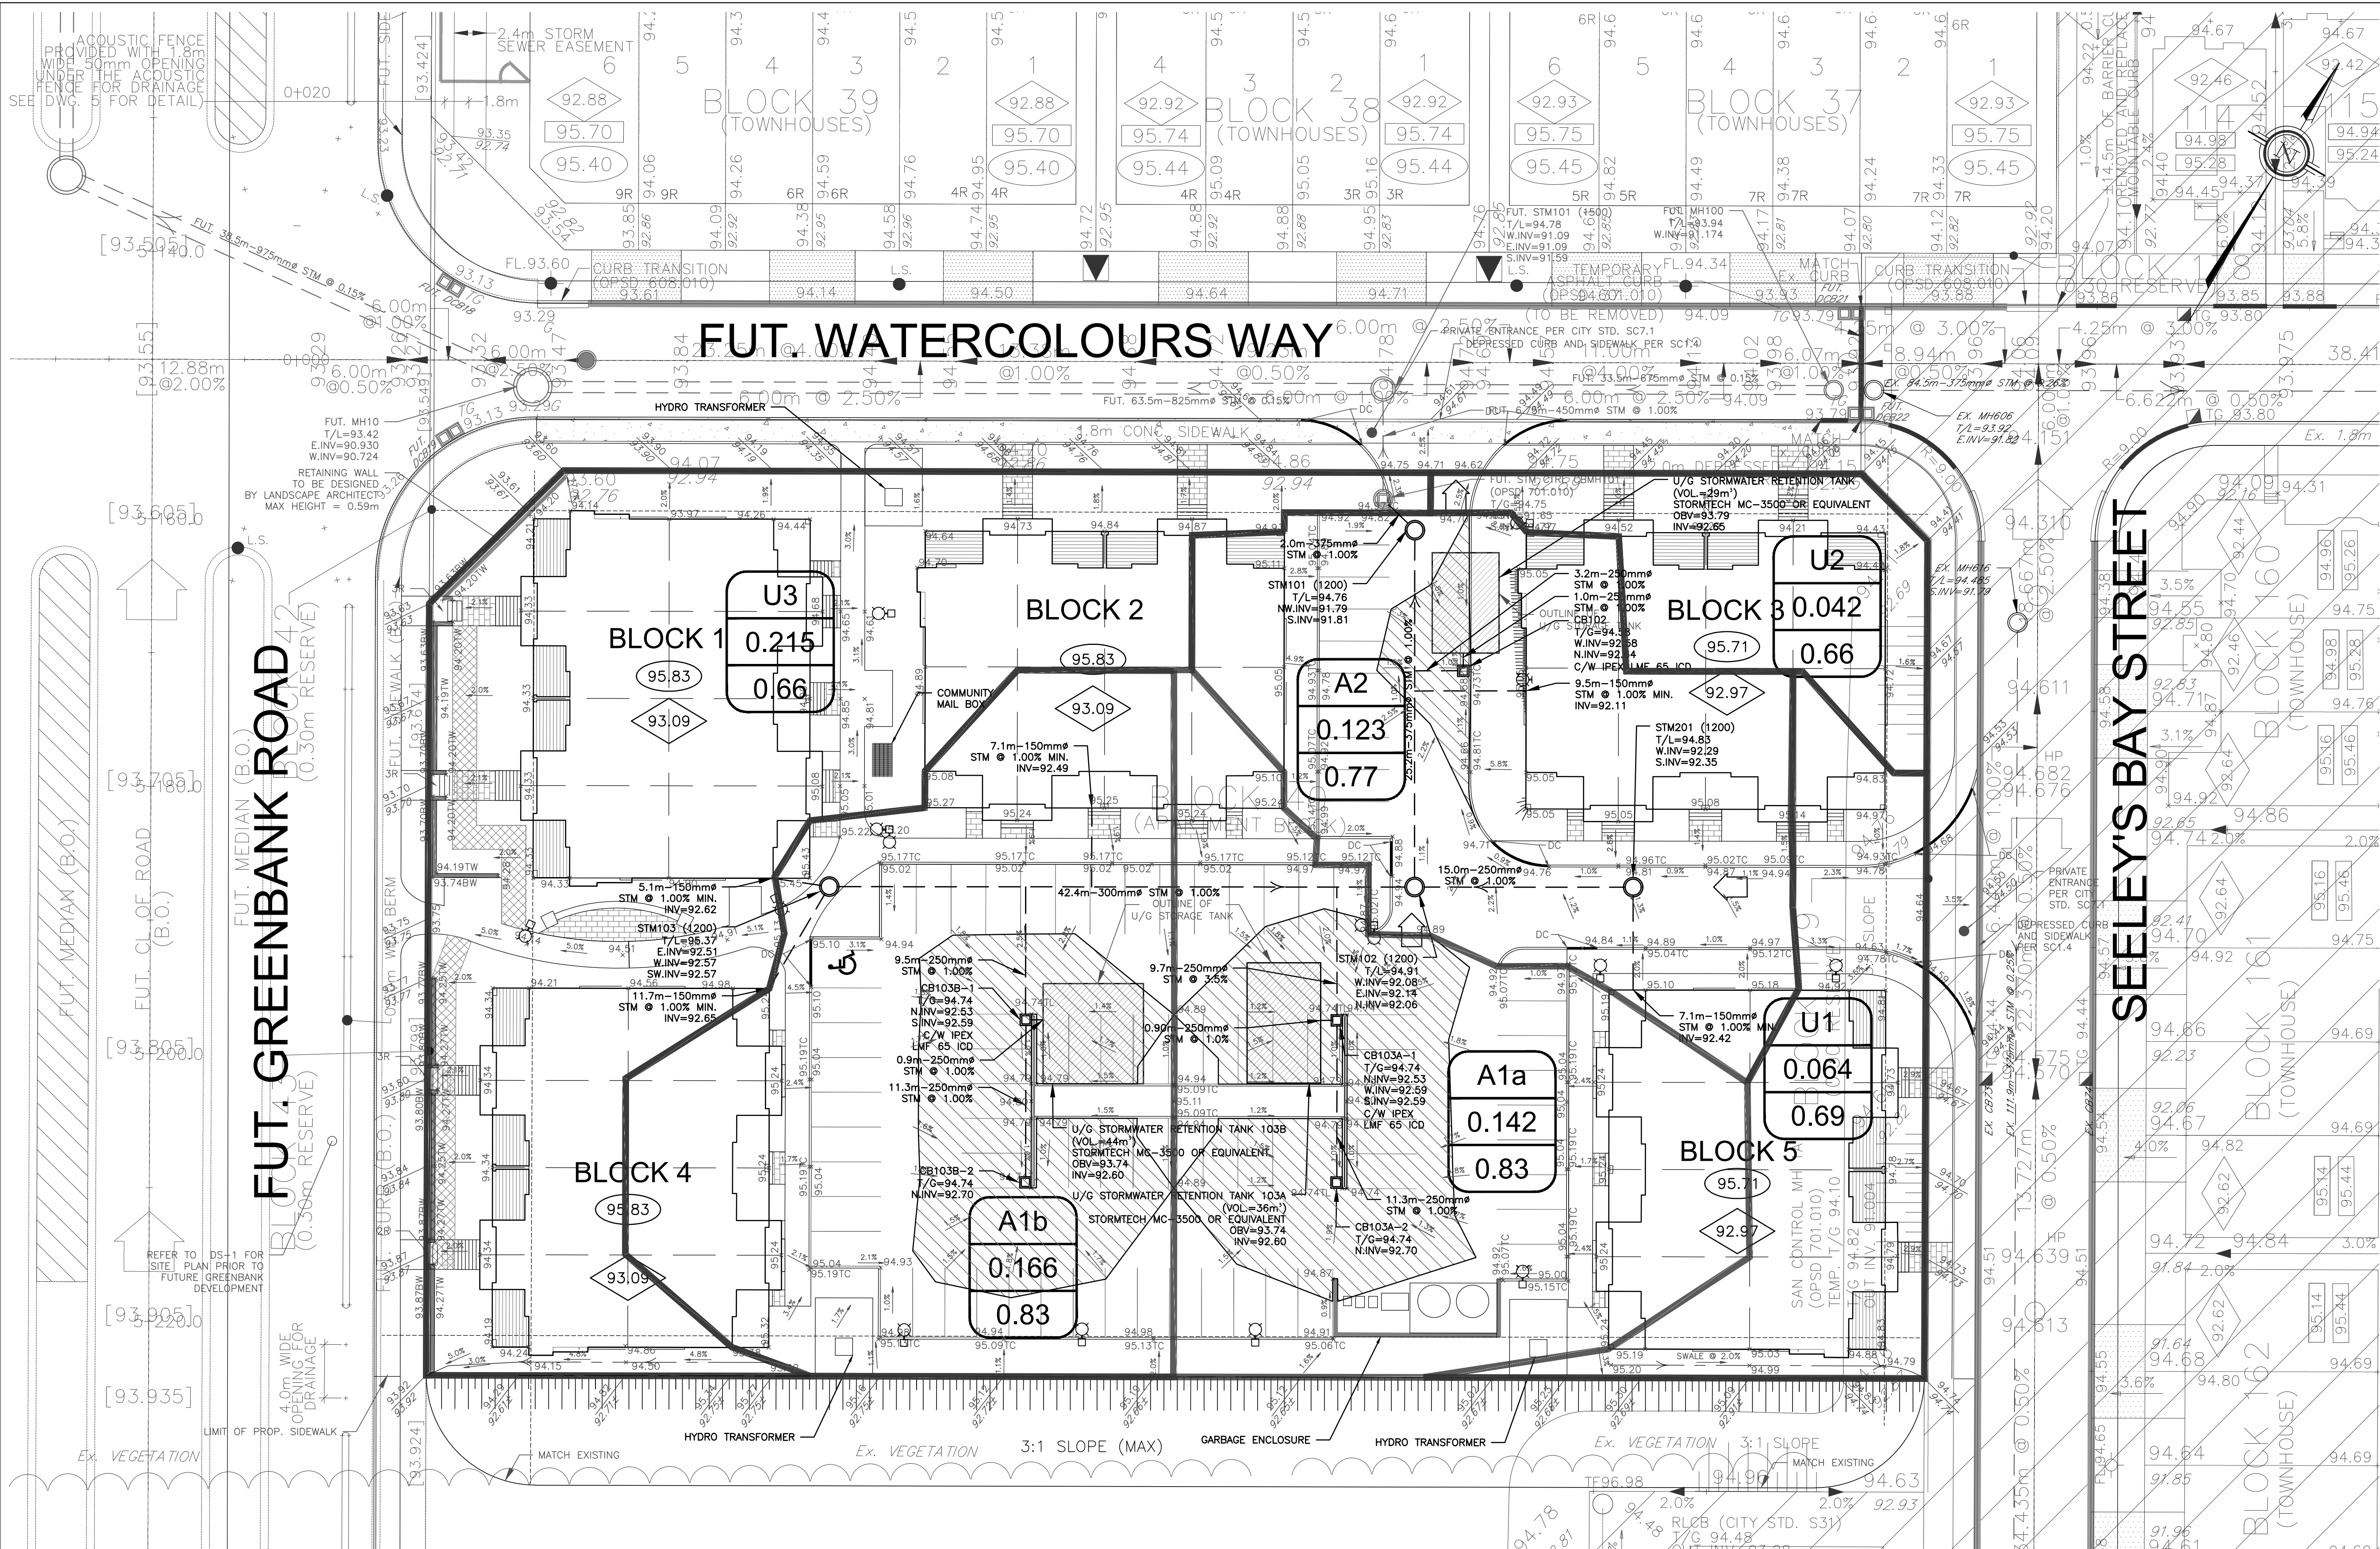


NOT FOR CONSTRUCTION

TOPOGRAPHIC INFORMATION			
TOPOGRAPHIC INFORMATION PROVIDED BY J.D. BARNES LIMITED			
PROJ. NO. 06-10-675-00			
DATED SEPTEMBER 11, 2017			
SITE PLAN INFORMATION			
SITE PLAN PROVIDED BY FOTENN PLANNING & DESIGN			
PROJ. NO. 17-987			
DATED JULY 10, 2018			
GEOTECHNICAL STUDY			
GEOTECHNICAL RECOMMENDATIONS PROVIDED BY PATERSON GROUP			
PROJ. NO. P02892-1			
DATED FEBRUARY 21, 2018			
SITE SERVICING AND STORMWATER MANAGEMENT STUDY			
SERVICING AND STORMWATER MANAGEMENT RECOMMENDATIONS PROVIDED BY DAVID SCHAEFFER ENGINEERING LTD.			
PROJ. NO. 17-987			
DATED JULY, 2018			
BENCH MARK No. 00820010126			
LOCATED 1.65km NORTH OF BARNSDALE ROAD AND 5km SOUTH OF FALLOWFIELD ROAD ON HIGHWAY 416			
NORTH OF KEMPVILLE. THE POINT IS SET EAST OF THE NORTH-BOUND LANE IN THE GRASSY SHOULDER			
ELEV = 96.923 m			
2	G.G.M.	18.07.18	2nd SUBMISSION
1	A.J.T.	18.04.03	1st SUBMISSION
No.	BY	YY.MM.DD	DESCRIPTION

INLET CONTROL DEVICE (ICD) DETAIL
PLASTIC "PLUG" STYLE

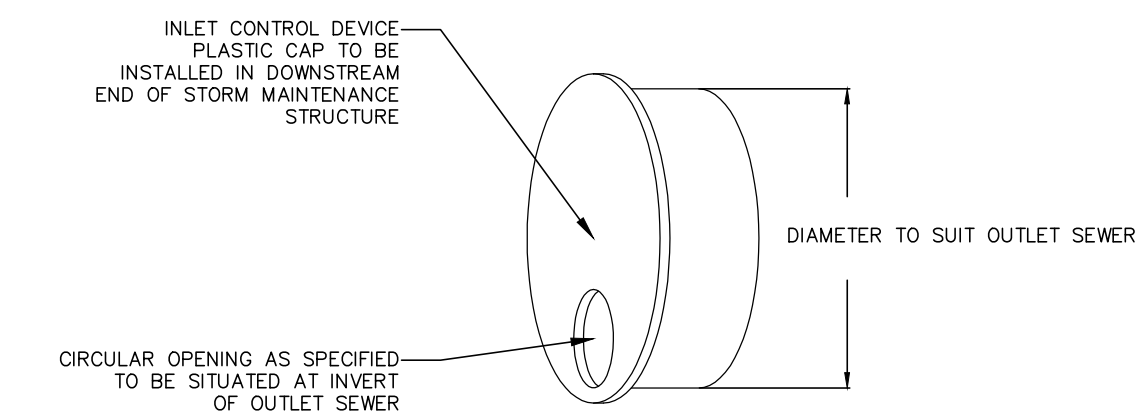

NOT TO SCALE

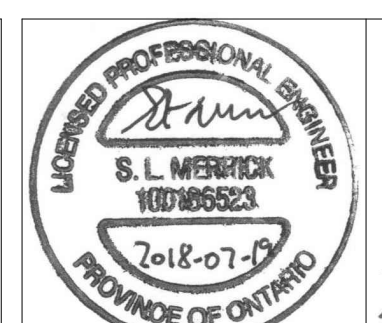

REVIEWED BY
2018-07-19

PROJECT No. 17-987

STORMWATER MANAGEMENT PLAN
BLOCK 40 - HALF MOON BAY PHASE 8
2444 WATERCOLOURS WAY © DSEL

MATTAMY
(HALF MOON BAY)
LIMITED

50 Hines Road, Suite 100
Ottawa, ON K2K 2M5
Tel: (613) 831-3546

DSEL
david schaeffer engineering ltd
SMART SUBDIVISIONS™

120 Iler Road Unit 103
Stittsville, Ontario, K2S 1E9
Tel: (613) 836-0856
Fax: (613) 836-7183
www.DSEL.ca

DRAWN BY:	A.J.T.	CHECKED BY:	S.L.M.	DRAWING NO.	SHEET NO.
DESIGNED BY:	A.J.T.	CHECKED BY:	A.D.F.		
SCALE:	1:250	DATE:	JULY 2018	SWM-1	2 of 2