


ADAM BROWN  
MANAGER, DEVELOPMENT REVIEW - RURAL  
PLANNING, INFRASTRUCTURE & ECONOMIC  
DEVELOPMENT DEPARTMENT, CITY OF OTTAWA


APPROVED  
By Adam Brown at 4:42 pm, Aug 07, 2018

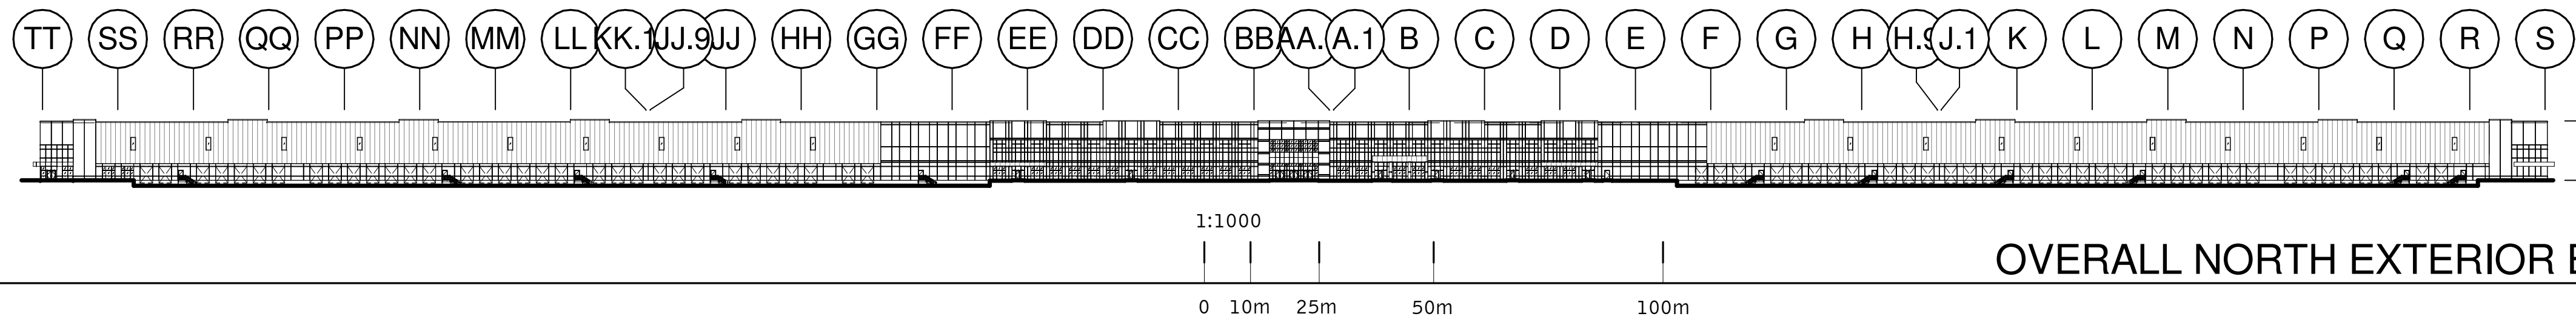

OVERALL NORTH EXTERIOR ELEVATION

SCALE: 1 : 1000


1

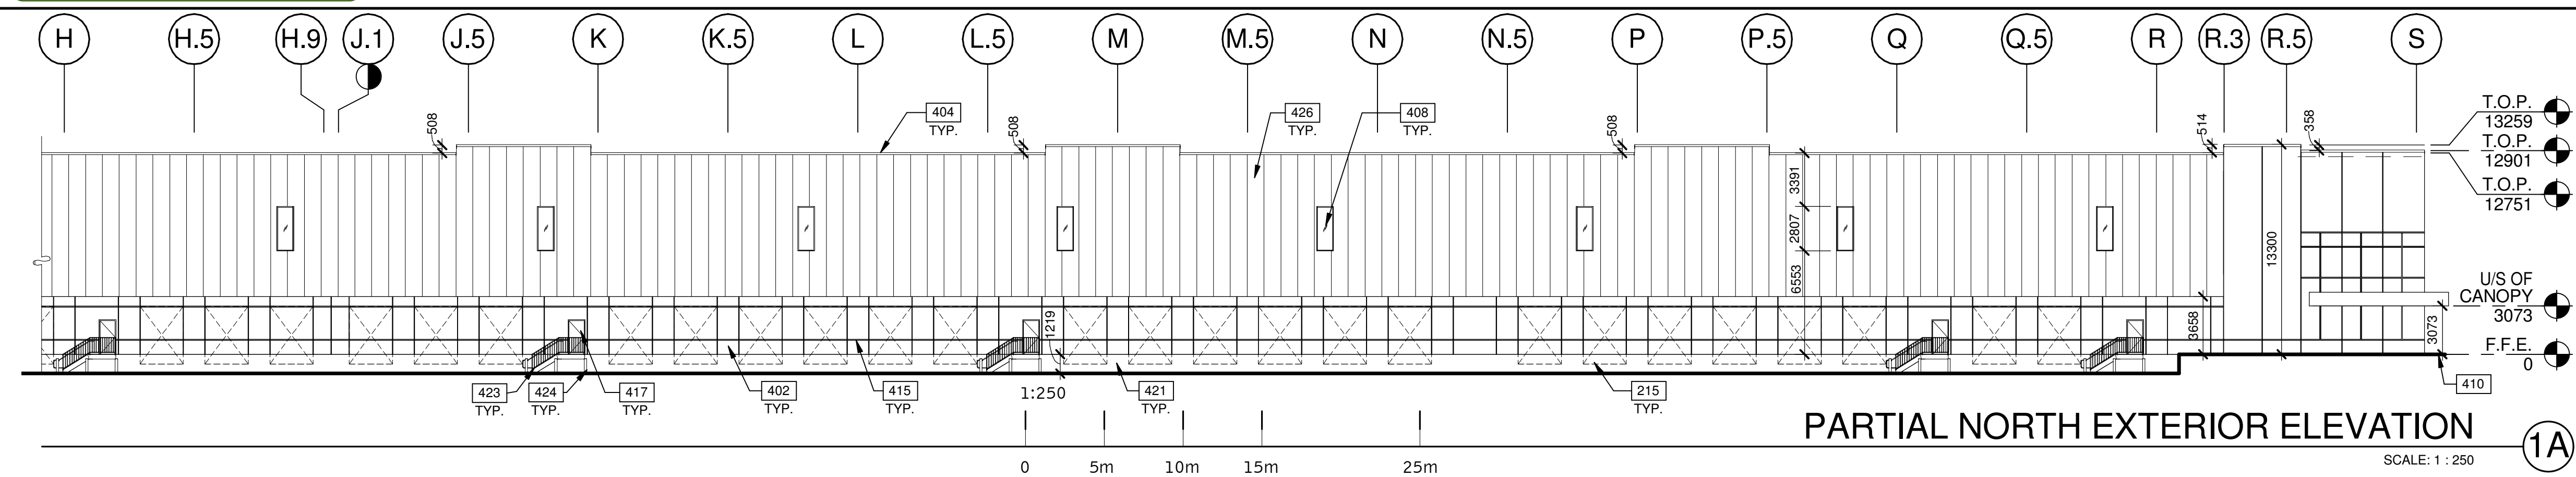

PARTIAL NORTH EXTERIOR ELEVATION

SCALE: 1 : 250


1A

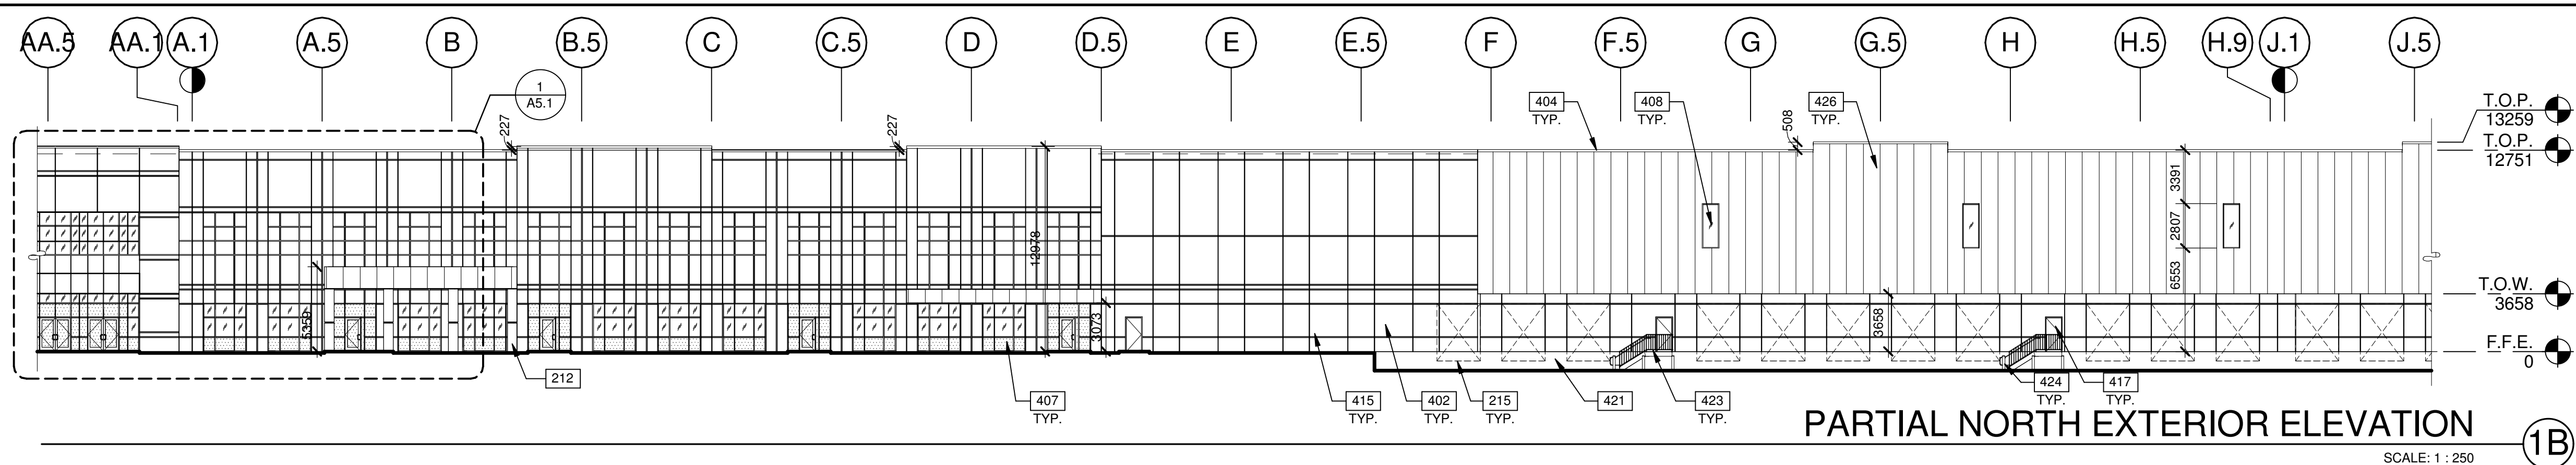

PARTIAL NORTH EXTERIOR ELEVATION

SCALE: 1 : 250


1B

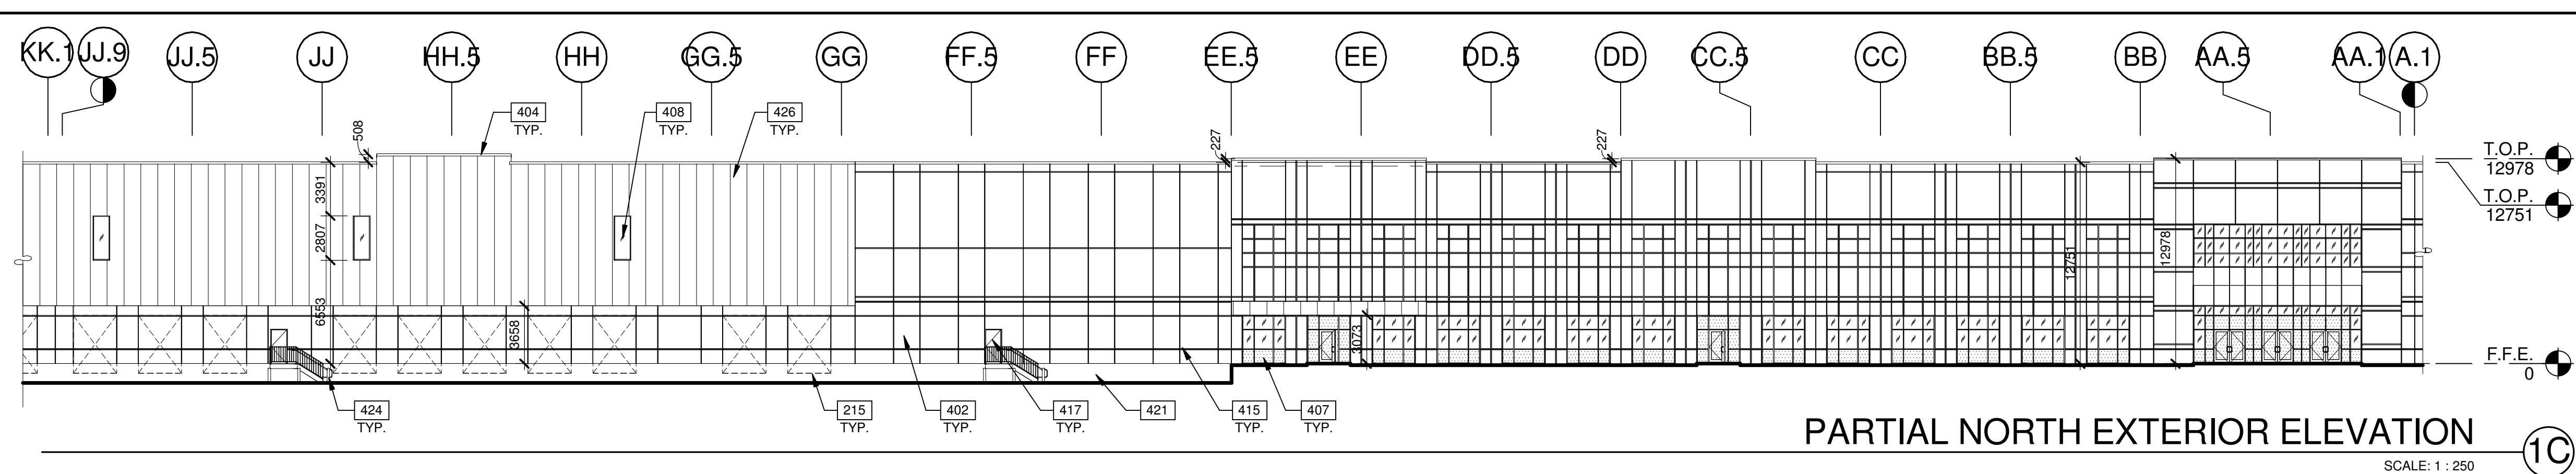

PARTIAL NORTH EXTERIOR ELEVATION

SCALE: 1 : 250

1C

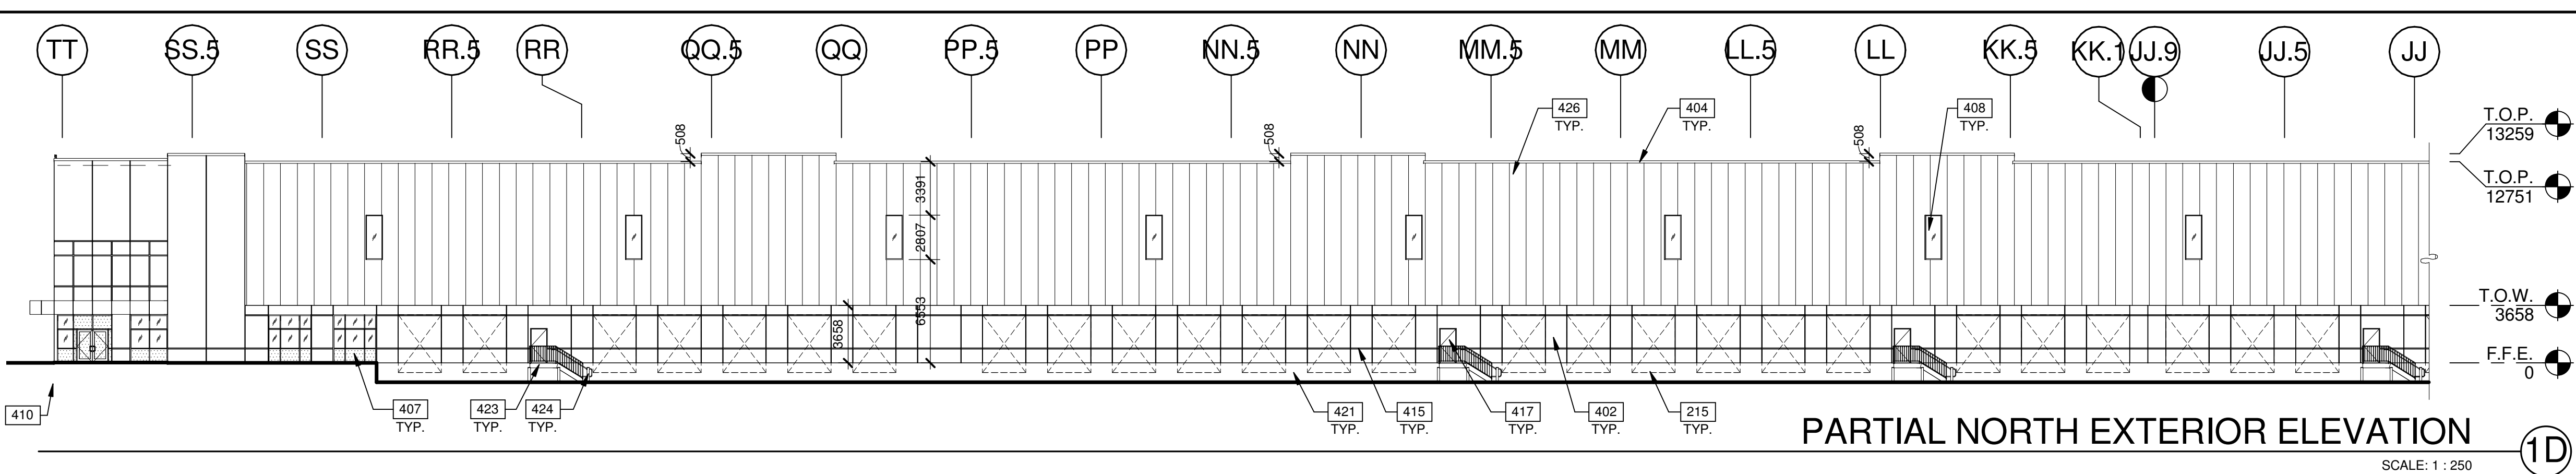

PARTIAL NORTH EXTERIOR ELEVATION

SCALE: 1 : 250

1D

NOTES

- SEE SHEET A0.2 FOR GENERAL NOTES
- 212 PREFABRICATED SMOKE SHELTER.
  - 215 FUTURE OH DOOR, REVEALS AROUND FUTURE DOOR LOCATION TO BE PROVIDED BY PRECAST SUPPLIER.
  - 402 ARCHITECTURAL PRECAST PANELS WITH REVEALS. PAINTED (REFER TO LEGEND).
  - 404 PRE-FINISHED METAL CAP FLASHING.
  - 407 ALUMINUM CURTAIN WALL SYSTEM WITH 1" INSULATED GLAZING.
  - 408 STOREFRONT WINDOW SYSTEM - CLERESTORY WINDOWS.
  - 410 FINISH GRADE LINE.
  - 415 76mm REVEAL, TYP.
  - 417 HOLLOW METAL INSULATED DOOR, PAINTED TO MATCH PRECAST.
  - 421 CONCRETE FOUNDATION WALL.
  - 423 EXTERIOR GALVANIZED STEEL STAIRS WITH TUBE STEEL GUARDRAILS.
  - 424 150mm DIA. STEEL PIPE BOLLARD. CONCRETE FILLED MIN 1200mm ABOVE FINISHED GRADE.
  - 426 3" THICK INSULATED METAL PANEL, 26 GAUGE.

LEGEND

GLASS:

- VISION GLASS
- TEMPERED GLASS

MATERIALS:

- INSULATED METAL PANELS.
- ARCHITECTURAL PRECAST PANELS.

WARE MALCOMB  
Leading Design for Commercial Real Estate

architectural  
services  
profiles  
civil engineering  
380 Blue Fox Mills Dr #103  
Kirkland, Ontario, Canada L4K 5V4  
416-263-2323  
416-263-2324

BOUNDARY ROAD  
DEVELOPMENT INC.  
16766 TRANSCANADIENNE  
SUITE 500  
KIRKLAND, QUEBEC  
H9H 4M7

ONTARIO ASSOCIATION  
OF ARCHITECTS  
ANNA CATALANO ROCHA  
LICENCE  
7266

INDUSTRIAL BUILDING  
5371 BOUNDARY RD  
OTTAWA, ONTARIO

| EXTERIOR ELEVATIONS |                |         |
|---------------------|----------------|---------|
| DATE                | ISSUED FOR SPA | REMARKS |
| 09/04/2018          |                |         |

P&P: C. ROCHA  
DRAWN BY: J.A.  
JOB NO.: 10R17-0107-00

SHEET  
A4.1