




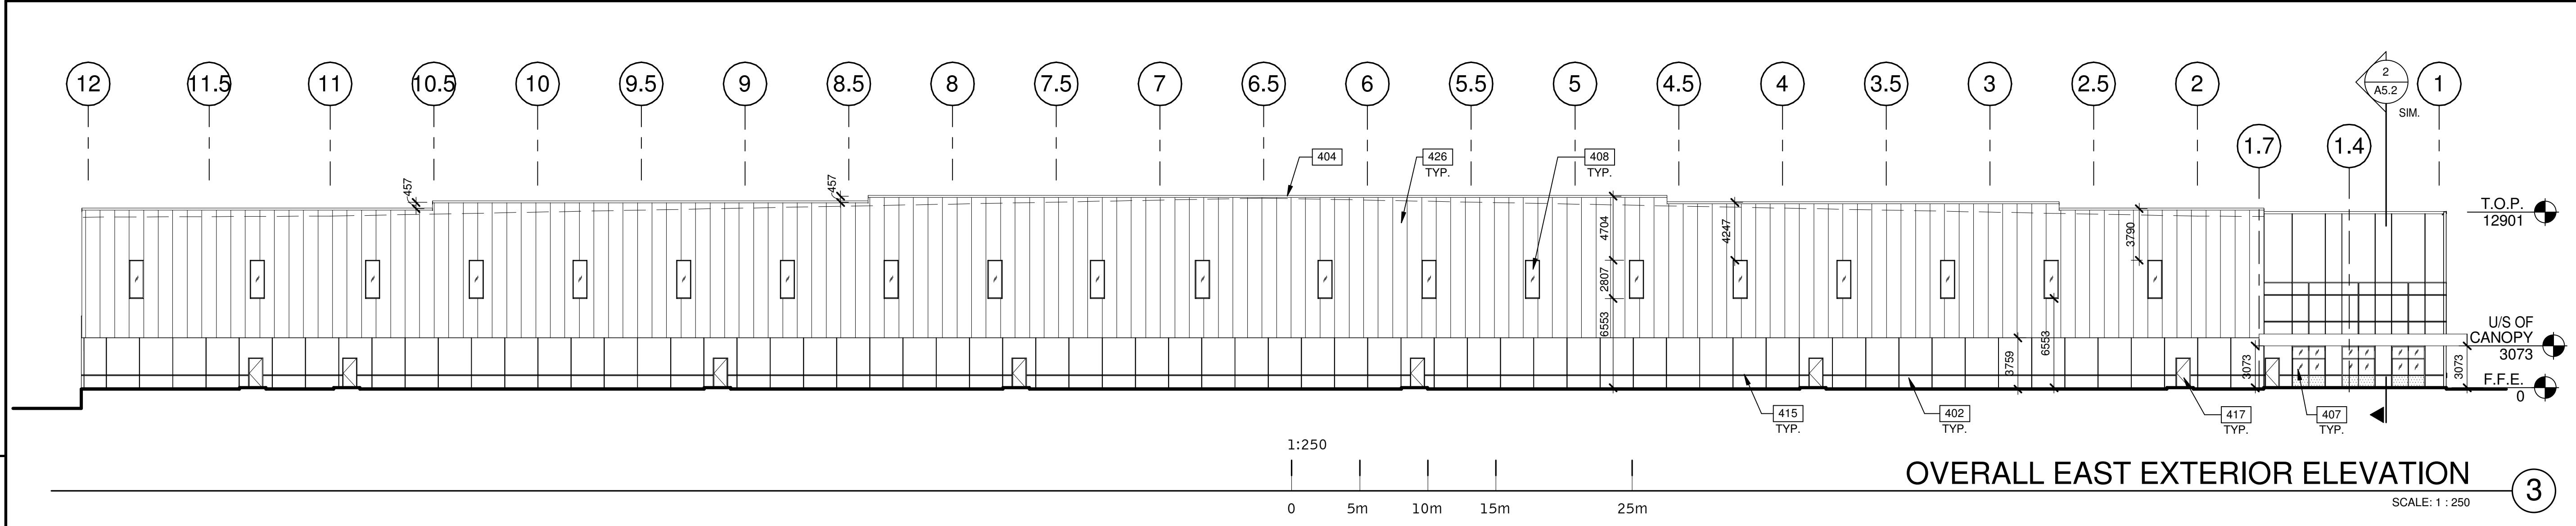

OVERALL EAST EXTERIOR ELEVATION

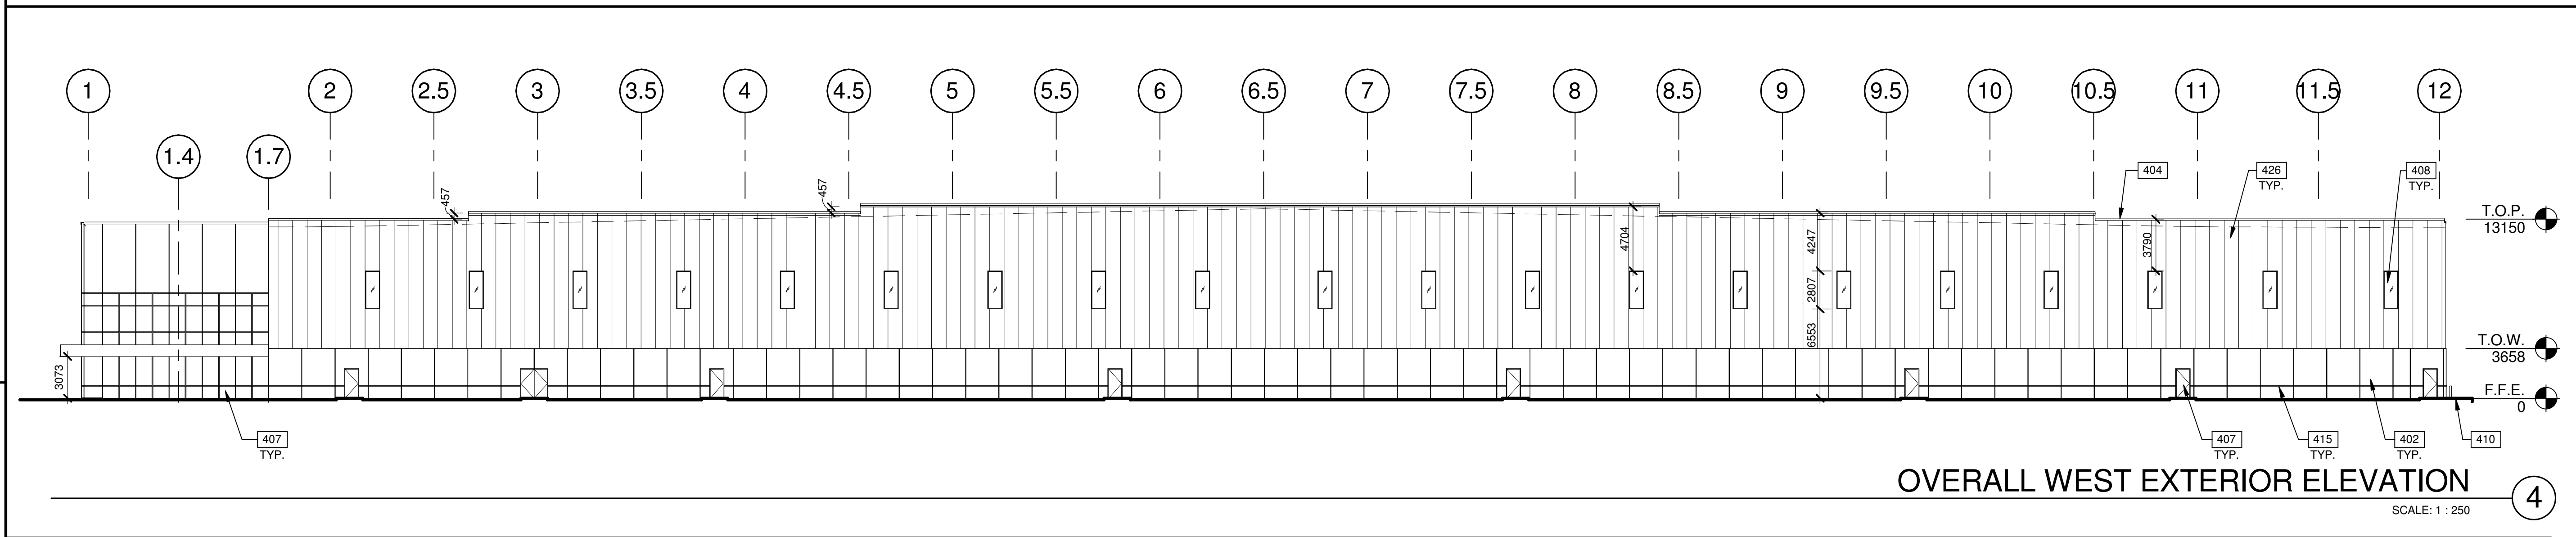

OVERALL WEST EXTERIOR ELEVATION

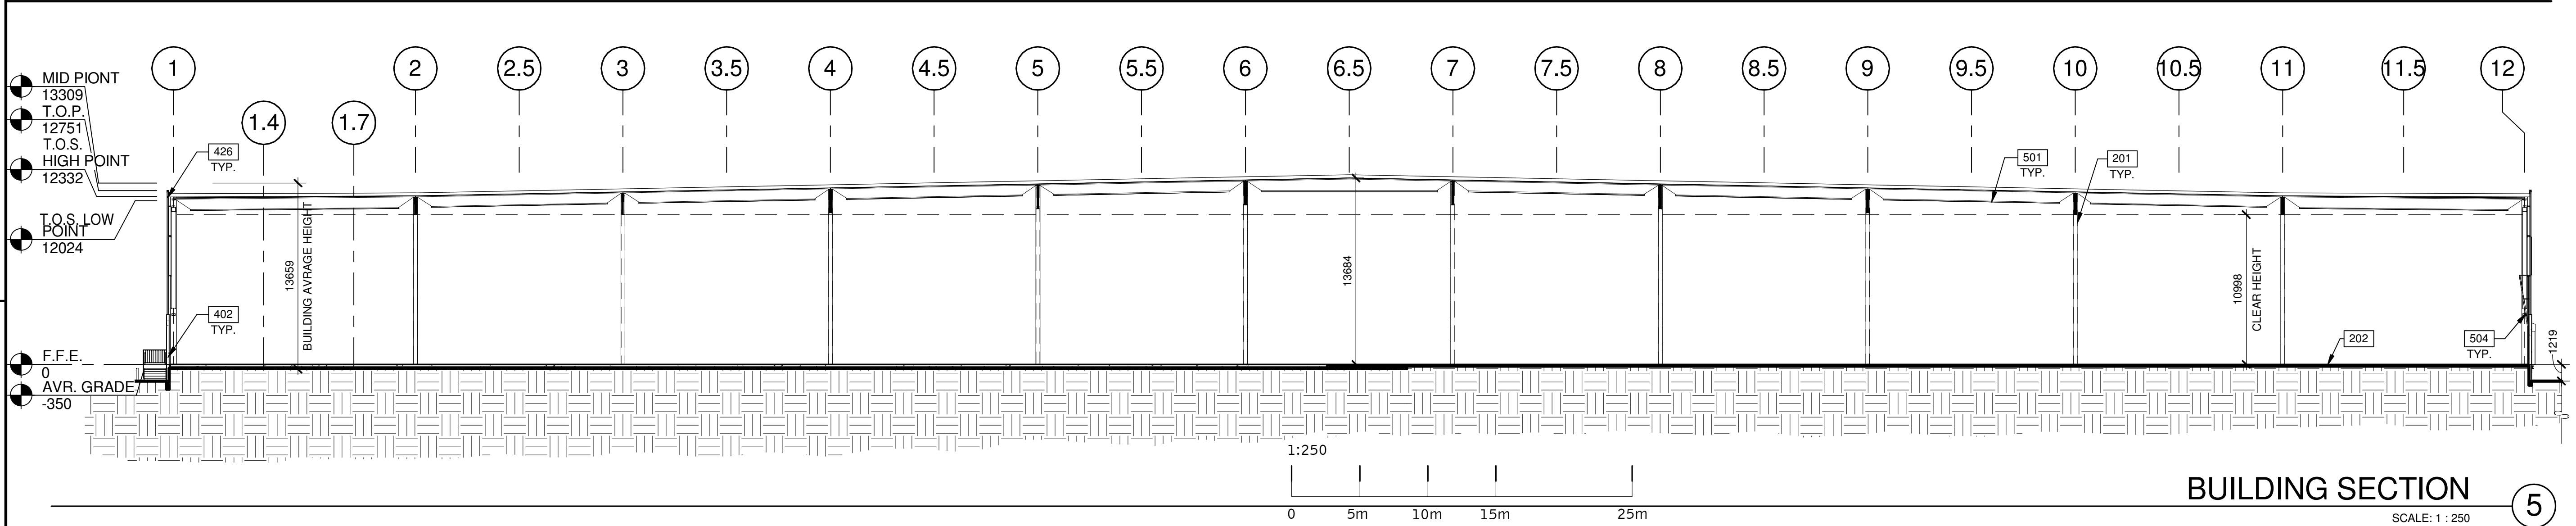

BUILDING SECTION

APPROVED
By Adam Brown at 4:43 pm, Aug 07, 2018

AR

ADAM BROWN
MANAGER, DEVELOPMENT REVIEW - RURAL
PLANNING, INFRASTRUCTURE & ECONOMIC
DEVELOPMENT DEPARTMENT, CITY OF OTTAWA

LEGEND

GLASS:		MATERIALS:	
	VISION GLASS		INSULATED METAL PANELS.
	TEMPERED GLASS		ARCHITECTURAL PRECAST PANELS.

NOTES

- SEE SHEET A0.2 FOR GENERAL NOTES
- 201 STRUCTURAL COLUMN.
 - 202 CONCRETE SLAB, PROVIDE CONCRETE SEALER.
 - 402 ARCHITECTURAL PRECAST PANELS WITH REVEALS. PAINTED (REFER TO LEGEND).
 - 404 PRE-FINISHED METAL CAP FLASHING.
 - 407 ALUMINUM CURTAIN WALL SYSTEM WITH 1" INSULATED GLAZING.
 - 408 STOREFRONT WINDOW SYSTEM - CLERESTORY WINDOWS.
 - 410 FINISH GRADE LINE.
 - 415 76mm REVEAL. TYP.
 - 417 HOLLOW METAL INSULATED DOOR, PAINTED TO MATCH PRECAST.
 - 426 3" THICK INSULATED METAL PANEL, 26 GAUGE.
 - 501 STRUCTURAL STEEL JOIST. SEE STRUCTURAL DRAWINGS.
 - 504 STRUCTURAL GIRT. SEE STRUCTURAL DRAWINGS.

WARE MALCOMB
Leading Design for Commercial Real Estate

architect
interior
landscape
graphics
collaborating
1800 Bloor Street West, Suite 100
Toronto, Ontario, Canada M6G 1Y4
416-593-2634
416-593-2634

**BOUNDARY ROAD
DEVELOPMENT INC.**
16786 TRANSCANADIENNE
SUITE 500
KIRKLAND, QUEBEC
H9H 4M7

**ONTARIO ASSOCIATION
OF ARCHITECTS**
ANA CATALINA ROCHA
LICENCE 7286

INDUSTRIAL BUILDING
5371 BOUNDARY RD
OTTAWA, ONTARIO

ELEVATIONS AND BUILDING SECTION		REMARKS
DATE	ISSUED FOR SPA	
09/04/2018		

P&P/M:	C. ROCHA
DRAWN BY:	J.A.
JOB NO.:	TOR17-0107-00

SHEET
A4.3