


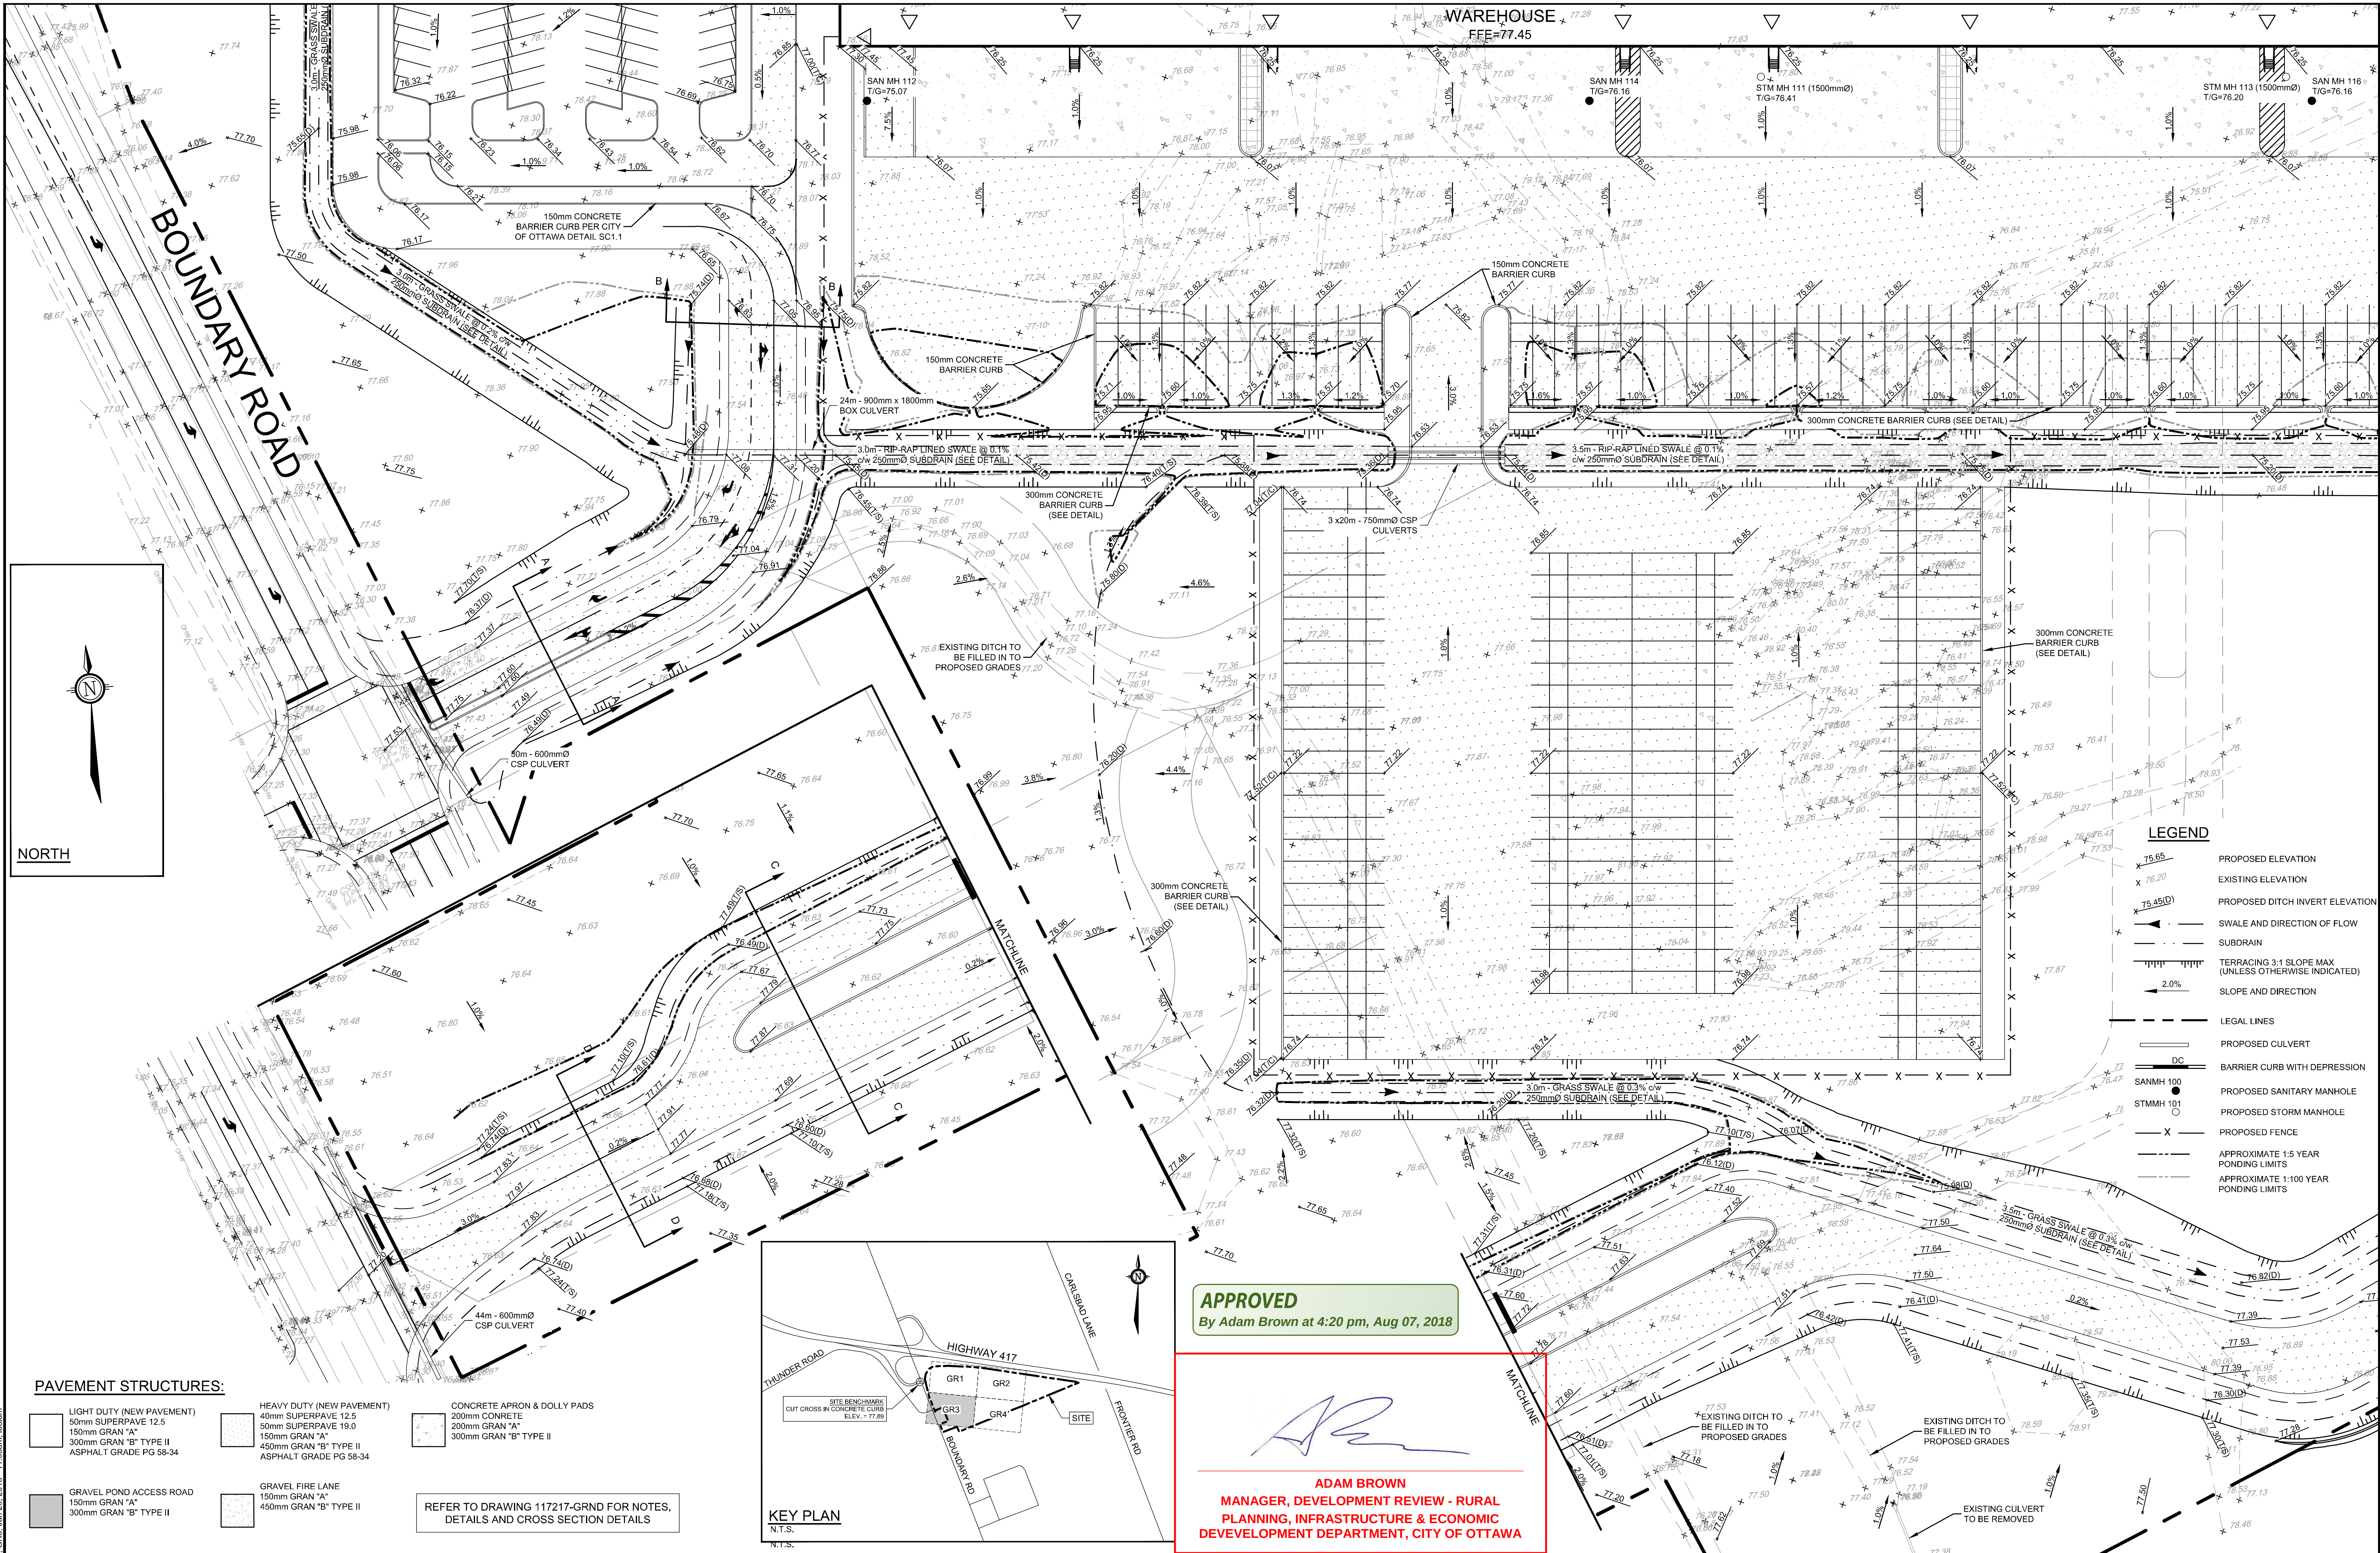

NOTE:
THE POSITION OF ALL POLE LINES, CONDUITS, WATERMAINS, SEWERS AND OTHER UNDERGROUND AND OVERGROUND UTILITIES AND STRUCTURES IS NOT NECESSARILY SHOWN ON THE CONTRACT DRAWINGS, AND WHERE SHOWN, THE ACCURACY OF THE POSITION OF SUCH UTILITIES AND STRUCTURES IS NOT GUARANTEED. BEFORE STARTING WORK, DETERMINE THE EXACT LOCATION OF ALL SUCH UTILITIES AND STRUCTURES AND ASSUME ALL LIABILITY FOR DAMAGE TO THEM.

PAVEMENT STRUCTURES:

LIGHT DUTY (NEW PAVEMENT) 50mm SUPERPAVE 12.5 150mm GRAN "A" 300mm GRAN "B" TYPE II ASPHALT GRADE PG 58-34	HEAVY DUTY (NEW PAVEMENT) 40mm SUPERPAVE 12.5 50mm SUPERPAVE 19.0 150mm GRAN "A" 450mm GRAN "B" TYPE II ASPHALT GRADE PG 58-34	CONCRETE APRON & DOLLY PADS 200mm CONCRETE 200mm GRAN "A" 300mm GRAN "B" TYPE II
GRAVEL POND ACCESS ROAD 150mm GRAN "A" 300mm GRAN "B" TYPE II	GRAVEL FIRE LANE 150mm GRAN "A" 450mm GRAN "B" TYPE II	

REFER TO DRAWING 117217-GRND FOR NOTES, DETAILS AND CROSS SECTION DETAILS

KEY PLAN
N.T.S.

OWNER/APPLICANT INFORMATION:
BOUNDARY ROAD DEVELOPMENT INC.
16766 TRANSCANADIENNE, SUITE 500
KIRKLAND, QUÉBEC H9H 4M7

No.	REVISION	DATE	BY
7.	REVISED PER CITY AND MITO COMMENTS	JUN 29/18	LKS
6.	ISSUED FOR EXCAVATION, FOUNDATION AND SUPERSTRUCTURE PERMIT	APR 25/18	LKS
5.	ISSUED FOR SITE PLAN APPLICATION	APR 12/18	LKS
4.	ISSUED FOR FINAL COORDINATION	APR 9/18	LKS
3.	ISSUED FOR FINAL COORDINATION	APR 2/18	LKS
2.	PRELIMINARY DESIGN PACKAGE	MAR 16/18	LKS
1.	ISSUED FOR COORDINATION	MAR 12/18	LKS

SCALE
1:500
0 5 10 15 20

DESIGN
MS
CHECKED MS/JLS
DRAWN LKS
CHECKED MS/JLS
APPROVED MS

FOR REVIEW ONLY

NOVATECH
Engineers, Planners & Landscape Architects
Suite 200, 240 Michael Cowpland Drive
Ottawa, Ontario, Canada K2M 1P6
Telephone (613) 254-9643
Facsimile (613) 254-5867
Website novatech-eng.com

LOCATION
CITY OF OTTAWA
5225 BOUNDARY ROAD - YOW1

DRAWING NAME
GRADING PLAN

PROJECT No.	117217
REV	REV # 7
DRAWING No.	117217-GR3

M:\2017\117217\CAD\Drawings\117217-GR.dwg, GR3, Jun 29, 2018 - 11:05am, lks.dwg