


1 EAST ELEVATION
A3.02 SCALE: 1:150

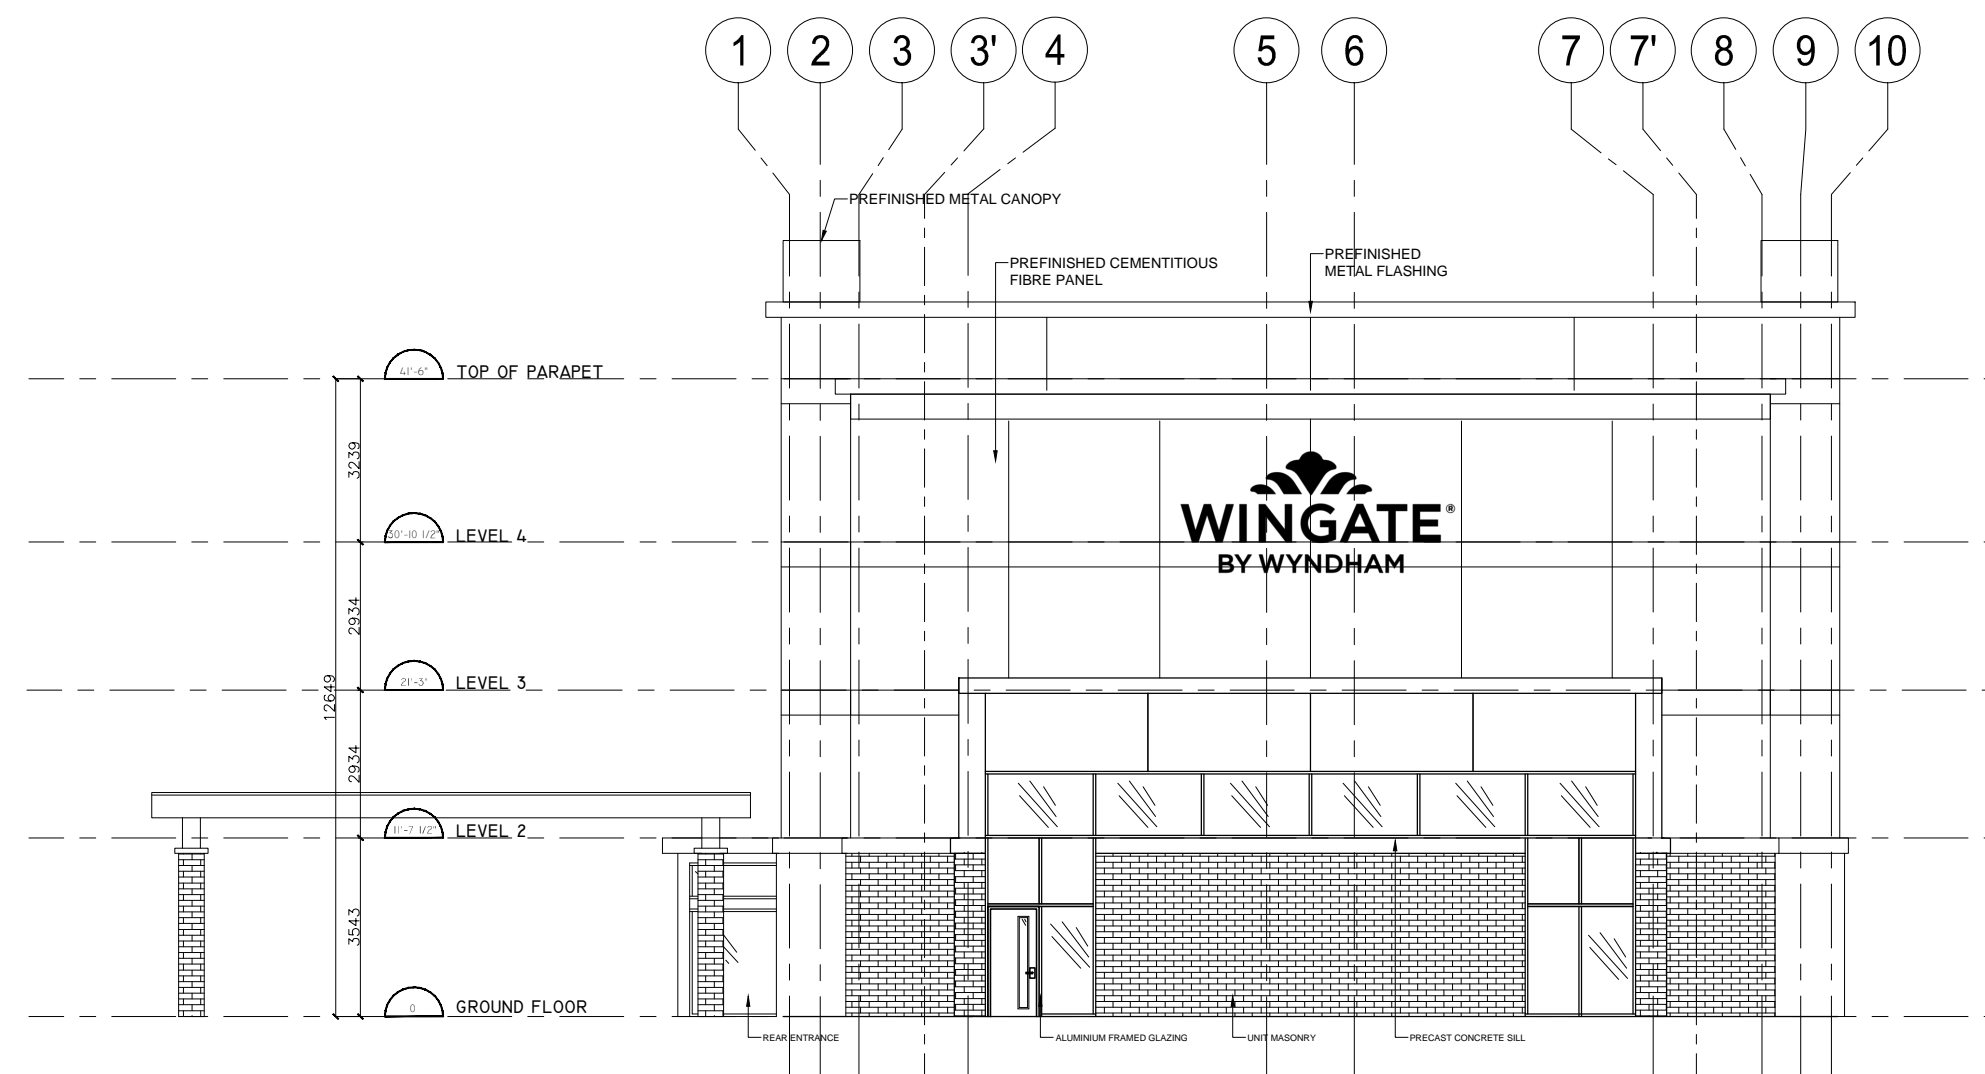

2 WEST ELEVATION
A3.02 SCALE: 1:150

The information contained in this document is confidential and proprietary and remains the exclusive property of Parallel Architecture Inc. This document may not be used, reproduced in whole or in part, nor revealed to others without the prior written consent of Parallel Architecture Inc. Verify all dimensions prior to construction. Do not scale drawings. Report all errors, omissions or discrepancies to the architect. Use only the latest revised drawings or those that are marked, "issued for construction".

2	07/25/18	SPA RESUBMISSION
1	07/06/18	ISSUED FOR DEVELOPMENT PERMIT
number	date	description

WINGATE
by WYNDHAM

8600 CAMPEAU DRIVE,
KANATA, ONTARIO

project

EAST & WEST
ELEVATIONS

title

18-002	ONTARIO ASSOCIATION OF ARCHITECTS STEPHEN MAX LICENCE L199
JULY 25, 2018	
DRW	
1:150	
SM	
checked by	

A3.02

sheet

XX

007-12-18-0037