


Plant List

ID	Qty	Botanical Name	Common Name	Scheduled Size	Remarks
		Trees			
AsGM	3	Acer saccharum 'Green Mountain'	Green Mountain Sugar Maple	70mm cal.	WB, Staked
CoC	2	Celtis occidentalis 'Chicagoland'	Chicagoland Hackberry	70mm cal.	WB, Staked
GbAG	4	Ginkgo biloba Autumn Gold'	Autumn Gold Maidenhair Tree	70mm cal.	WB, Staked
GtS	1	Gleditsia triacanthos 'Shademaster'	Shademaster Honeylocust	70mm cal.	WB, Staked
Pg	3	Picea glauca	White Spruce	175cm ht.	WB, Staked
Pp	6	Picea pungens	Colorado Spruce	175cm ht.	WB, Staked
Qr	5	Quercus rubra	Red Oak	70mm caliper	B&B, Staked
		Small Conifers			
JvBA	10	Juniperus scopulorum 'Blue Arrow'	Blue Arrow Juniper	125cm ht.	B&B / Potted
PcAP	1	Pinus cembra 'Algonquin Pillar'	Algonquin Pillar Swiss Stone Pine	150cm ht.	B&B, Staked
PpFA	1	Picea pungens 'Fat Albert'	Fat Albert Spruce	150cm ht.	B&B / Potted
ToF	1	Thuja occidentalis fastigiata	Pyramidal White Cedar	125cm ht.	B&B / Potted
ToH	3	Thuja occidentalis 'Holmstrup'	Holmstrup White Cedar	100cm ht.	B&B / Potted
		Shrubs			
Am	50	Aronia melanocarpa	Black chokeberry	50cm ht.	Potted, 1.25m o.c.
Co	35	Cephalanthus occidentalis	Buttonshrub	50cm ht.	Potted, 1.5m o.c.
Cr	125	Cornus racemosa	Gray Dogwood	50cm ht.	Potted, 1.25m o.c.
DI	65	Diervilla lonicera	Bush Honeysuckle	50cm ht.	Potted, 1.25m o.c.
PoN	165	Physocarpus opulifolius "Nanus"	Dwarf Ninebark	50cm ht.	Potted, 1.0m o.c.
Rp	100	Rosa palustris	Swamp Rose	50cm ht.	Potted, 1.0m o.c.
Sa	150	Symphoricarpos albus	Snowberry	50cm ht.	Potted, 1.1m o.c.
SJS	210	Spiraea japonica 'Shirobana'	Shirobana Spirea	50cm ht.	Potted, 0.8m o.c.
SnS	20	Spiraea nipponica 'Snowmound'	Snowmound Spirea	50cm ht.	Potted, 0.9m o.c.
Vd	47	Viburnum dentatum	Arrowwood Viburnum	100cm ht.	Potted, 1.5m o.c.
		PERENNIALS			
PvA	185	Flowering perennials		150mm pot	
PvB	215	Ornamental Grasses		150mm pot	

- | | | | |
|---|--|----|---|
| A | 450mm COMPACTED PLANTING MEDIUM, DEEPEN AT TREES | G | FIRST ROW OF PERENNIALS TO BE PLANTED 800mm FROM EDGE OF BED/CURB FIRST ROW OF SHRUBS TO BE PLANTED 900mm FROM EDGE OF BED/CURB |
| B | ROOTBALL, TOP OF ROOT GROWN TO BE FLUSH WITH PLANTING MEDIUM | H | PROVIDE 150 mm DEEP SAUCER AT TREES |
| C | 350mm PLANTING MEDIUM / SUBSOIL CULTIVATED LAYER. CULTIVATE AT TREE PIT BOTTOM. SEE NOTE BELOW. | I | PLANT SPECIES TO HAVE A MINIMUM SEPARATION BETWEEN PLANT CENTRES: |
| D | EDGE TO DEPTH OF 100mm | 1. | 1.2m BETWEEN DECIDUOUS SHRUBS AND SPREADING EVERGREEN SHRUBS OR PERENNIALS |
| E | 50-75 mm MULCH LAYER, KEEP MULCH AWAY FROM STEMS | 2. | 0.9m BETWEEN SPREADING EVERGREEN SHRUBS AND PERENNIALS |
| F | PRUNE DAMAGE, DISEASED OR WEAK BRANCHES AS PER ACCEPTED HORTICULTURAL PRACTICE. DO NOT DAMAGE OR REMOVE LEADER | 3. | 0.6m BETWEEN PERENNIAL TYPES |

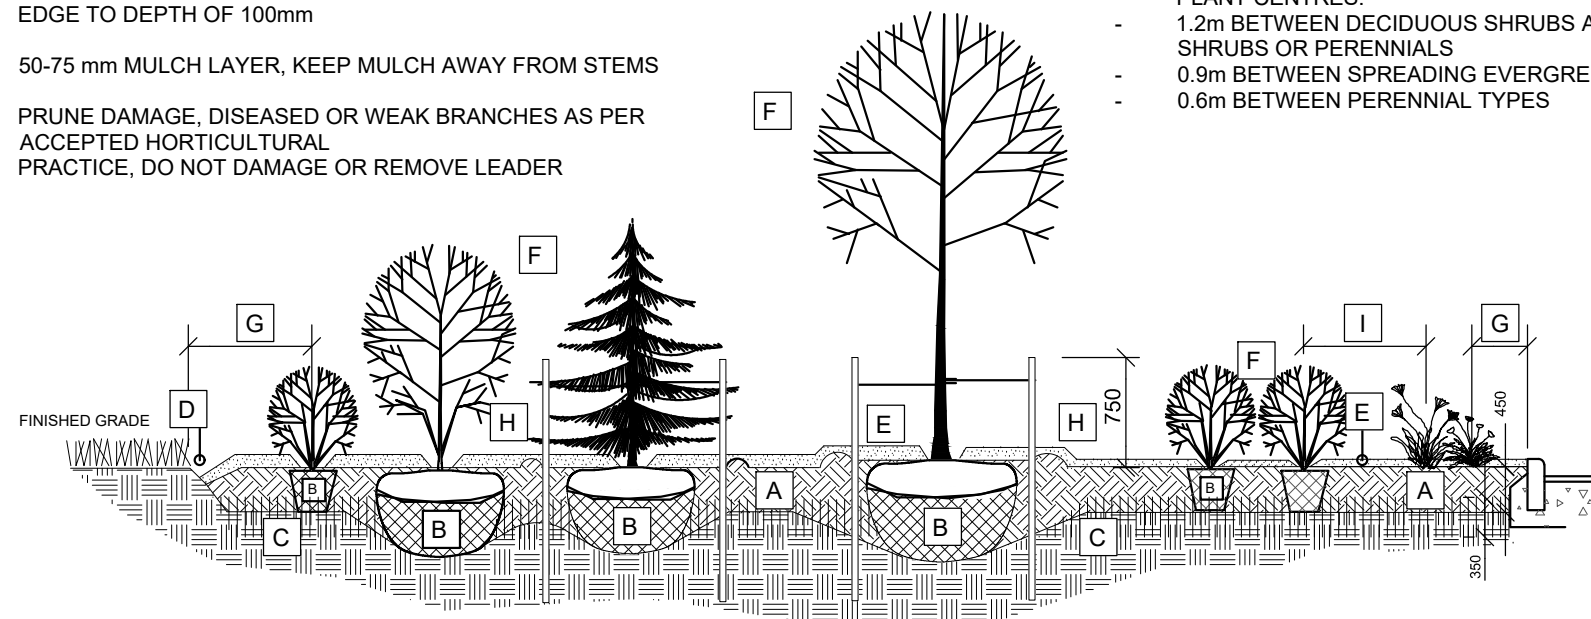

BED PREPARATION

1. EXCAVATE OR PLACE FILL FOR PLANTING BED TO PROVIDE 450mm MINIMUM DEPTH OF PLANTING MEDIUM. PLANTING BED TO BE DEEPEMED AT TREE LOCATIONS. IF BASE OF PIT IS OVER EXCAVATED, RAISE BOTTOM TO PROPER LEVEL WITH COMPACTED PLANTING MEDIUM.
2. PLACE 150mm PLANTING MEDIUM ON SUBGRADE AND CULTIVATE INTO TOP 200mm OF SUBSOIL. SEE NOTE BELOW.
3. PLACE REMAINDER OF PLANTING MEDIUM OVER CULTIVATED PORTION TO ACHIEVE FINAL GRADE.
4. CENTRE OF BED TO BE CROWNED ABOVE ADJACENT GRADE TO APPROVAL OF CONSULTANT.
5. ENSURE POSITIVE DRAINAGE AWAY FROM BUILDING WALLS WHERE APPLICABLE.

TREE PLANTING:

- 1 CUT AND REMOVE TOP 1/3 OF BURLAP AND WIRE BASKET FROM ROOTBALL.
- 2 PLACE 2-METAL POSTS (40 x 40 x 2100 mm) AT OUTSIDE OF ROOTBALL AND FASTEN TO TRUNK WITH APPROVED TREE TIES.
- 3 WATER THOROUGHLY SUBSEQUENT TO PLANTING.
- 4 WRAP TREE TRUNK AFTER INSPECTION OF TREES BY LANDSCAPE ARCHITECT.
- 5 PROTECT TREE TRUNK FROM RODENT DAMAGE.
- 6 REMOVE TREE RINGS, STAKES AND TRUNK WRAPPING AFTER WARRANTY PERIOD.

NOTE:

PLANTING BED AREAS: EXCAVATE TO 500mm BELOW FINAL GRADE TO ACHIEVE ROUGH GRADE ELEVATION. WHERE GRAVEL IS ENCOUNTERED ROUGH GRADE LEVEL TO BE 1000mm BELOW FINAL GRADE. PLACE APPROVED SUBSOIL IN THESE LOCATIONS TO OBTAIN PLANTING MEDIUM DEPTH. PLACEMENT OF SUBSOIL TO BE PAID AT UNIT PRICE PER m³ OF SUBSOIL PLACED MEASURED ON SITE.

ROCKERY WITH PERENNIALS



SiteCast™
Construction Corp.

GENERAL NOTES


1. All general site information and conditions compiled from existing plans, surveys and consultant's field notes. Report all discrepancies prior to any work. No responsibility is born by the Contractor for unknown subsurface conditions.
2. The location of the utilities is approximate only, and the exact location should be determined by consulting the municipal authorities and utility companies concerned. The Contractor shall prove the location of utilities and shall be responsible for adequate protection from damage.
3. All dimensions shown are to be verified on site prior to any construction. No deviations are to be made from the dimensions as shown on this plan without prior consultation with the Landscape Architect and Owner.
4. No other trees to be removed without prior approval by Landscape Architect.

APPROVED ☐ REFUSED ☐

THIS _____ DAY OF _____, 20____

DERRICK MOODIE
MANAGER, DEVELOPMENT REVIEW - WEST
PLANNING, INFRASTRUCTURE & ECONOMIC
DEVELOPMENT DEPARTMENT, CITY OF OTTAWA

6		
5		
4	Re-Issued for SPC incorporate MTO comments	Aug. 22/18
3	Re-Issued for Site Plan Control	May 30/18
2	Re-Issued for Site Plan Control	Apr. 23/18
1	Issued for Site Plan Control	Feb. 09/18
no.	issue / revision	date

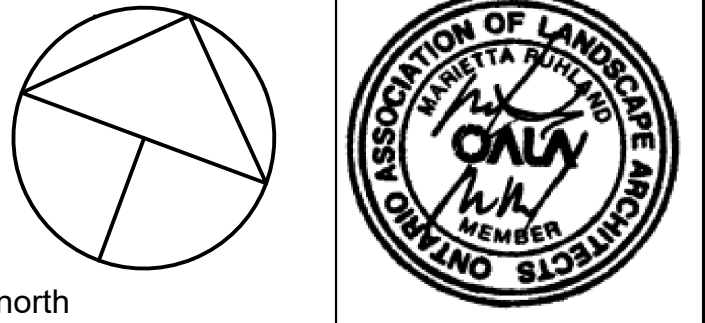

N45 ARCHITECTURE INC.
43 Eccles Street, 2nd Floor - Ottawa, Ontario, K1R 6S3
tel. 613.224.0095 fax 613.224.9811

Ruhland & Associates Ltd
200-1750 Courtwood Crescent, Ottawa, Ontario K2C 2B5
P (613) 224-4744 x 222 F (613) 224-1131 info@rala.ca www.rala.ca

project

CAMPMART - SITE CAST

20 FRANK NIGHBOR, KANATA, ONTARIO

drawing title

LANDSCAPE PLAN

scale 1:500	drawn by M. Malkov	designed by M. Ruhland
date January 2018	checked by M. Ruhland	plot date Aug. 22, 2018
project number	drawing number	

18 - 1551	L - 01	8-0016
-----------	--------	--------

Contractor to check and verify all dimensions on the job