



NO.	REVISION	DATE
1	ISSUED FOR REVIEW	JUNE 29/18
2	ISSUED FOR REVIEW	JULY 9/18

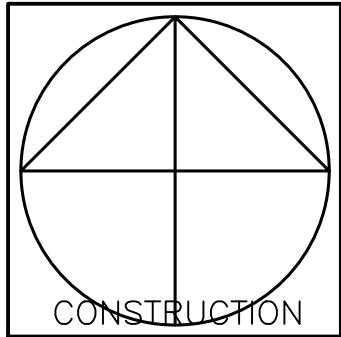

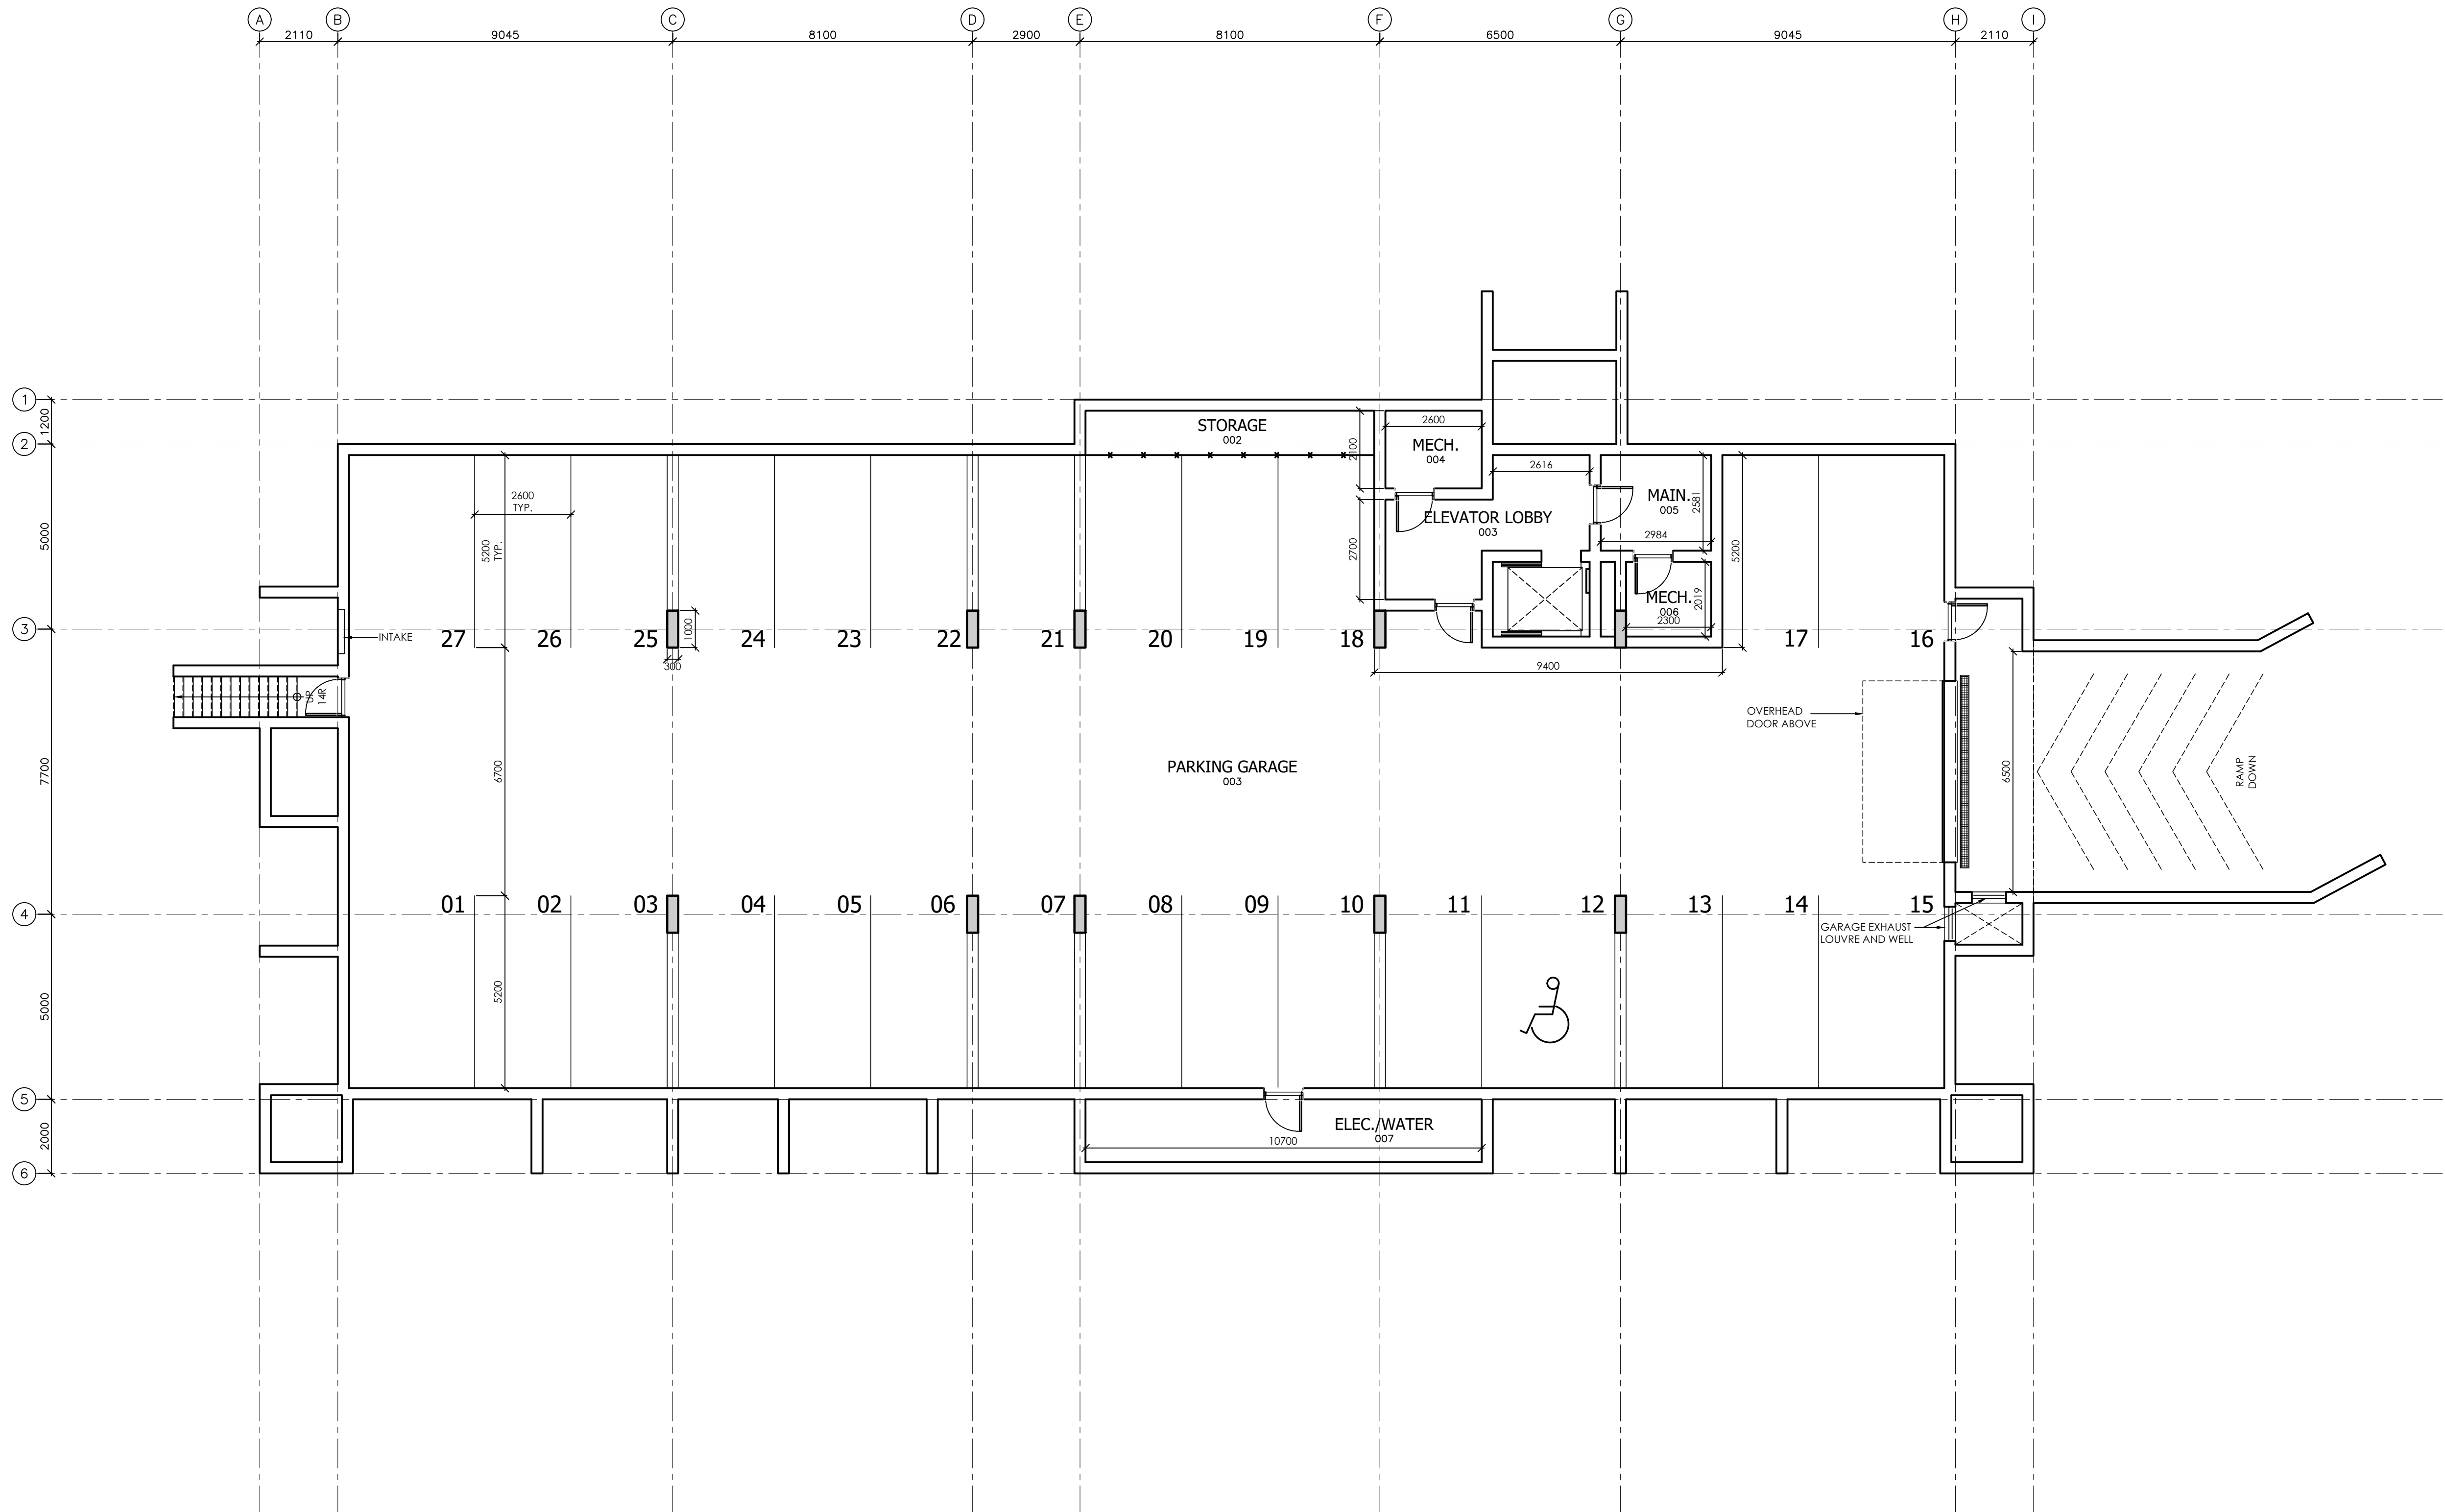

Vandenberg & Wildeboer
A · R · C · H · I · T · E · C · T · S

www.vandenberg-wildeboer.ca Telephone: 613.357.8144 Fax: 613.371.8659 email@vandenberg-wildeboer.ca
"THE OLD STONE LODGE" • 10 HAZLEDEAN WAY • CRYSTAL BROOK • ONTARIO • L4E 3H9



PROJECT TITLE
COMMERCIAL DEVELOPMENT
CARP RD - HAZLEDEAN

DRAWING TITLE
PARKING PLAN

DESIGNED BY: RALPH VANDENBERG
DRAWN BY: JN
START DATE: 10-2016
SCALE: 1:75
PROJECT NO. 1618

DRAWING NO.
A101

NO.	REVISION	DATE
1	ISSUED FOR REVIEW	JUNE 29/18
2	ISSUED FOR REVIEW	JULY 9/18

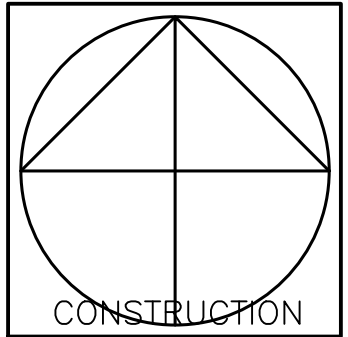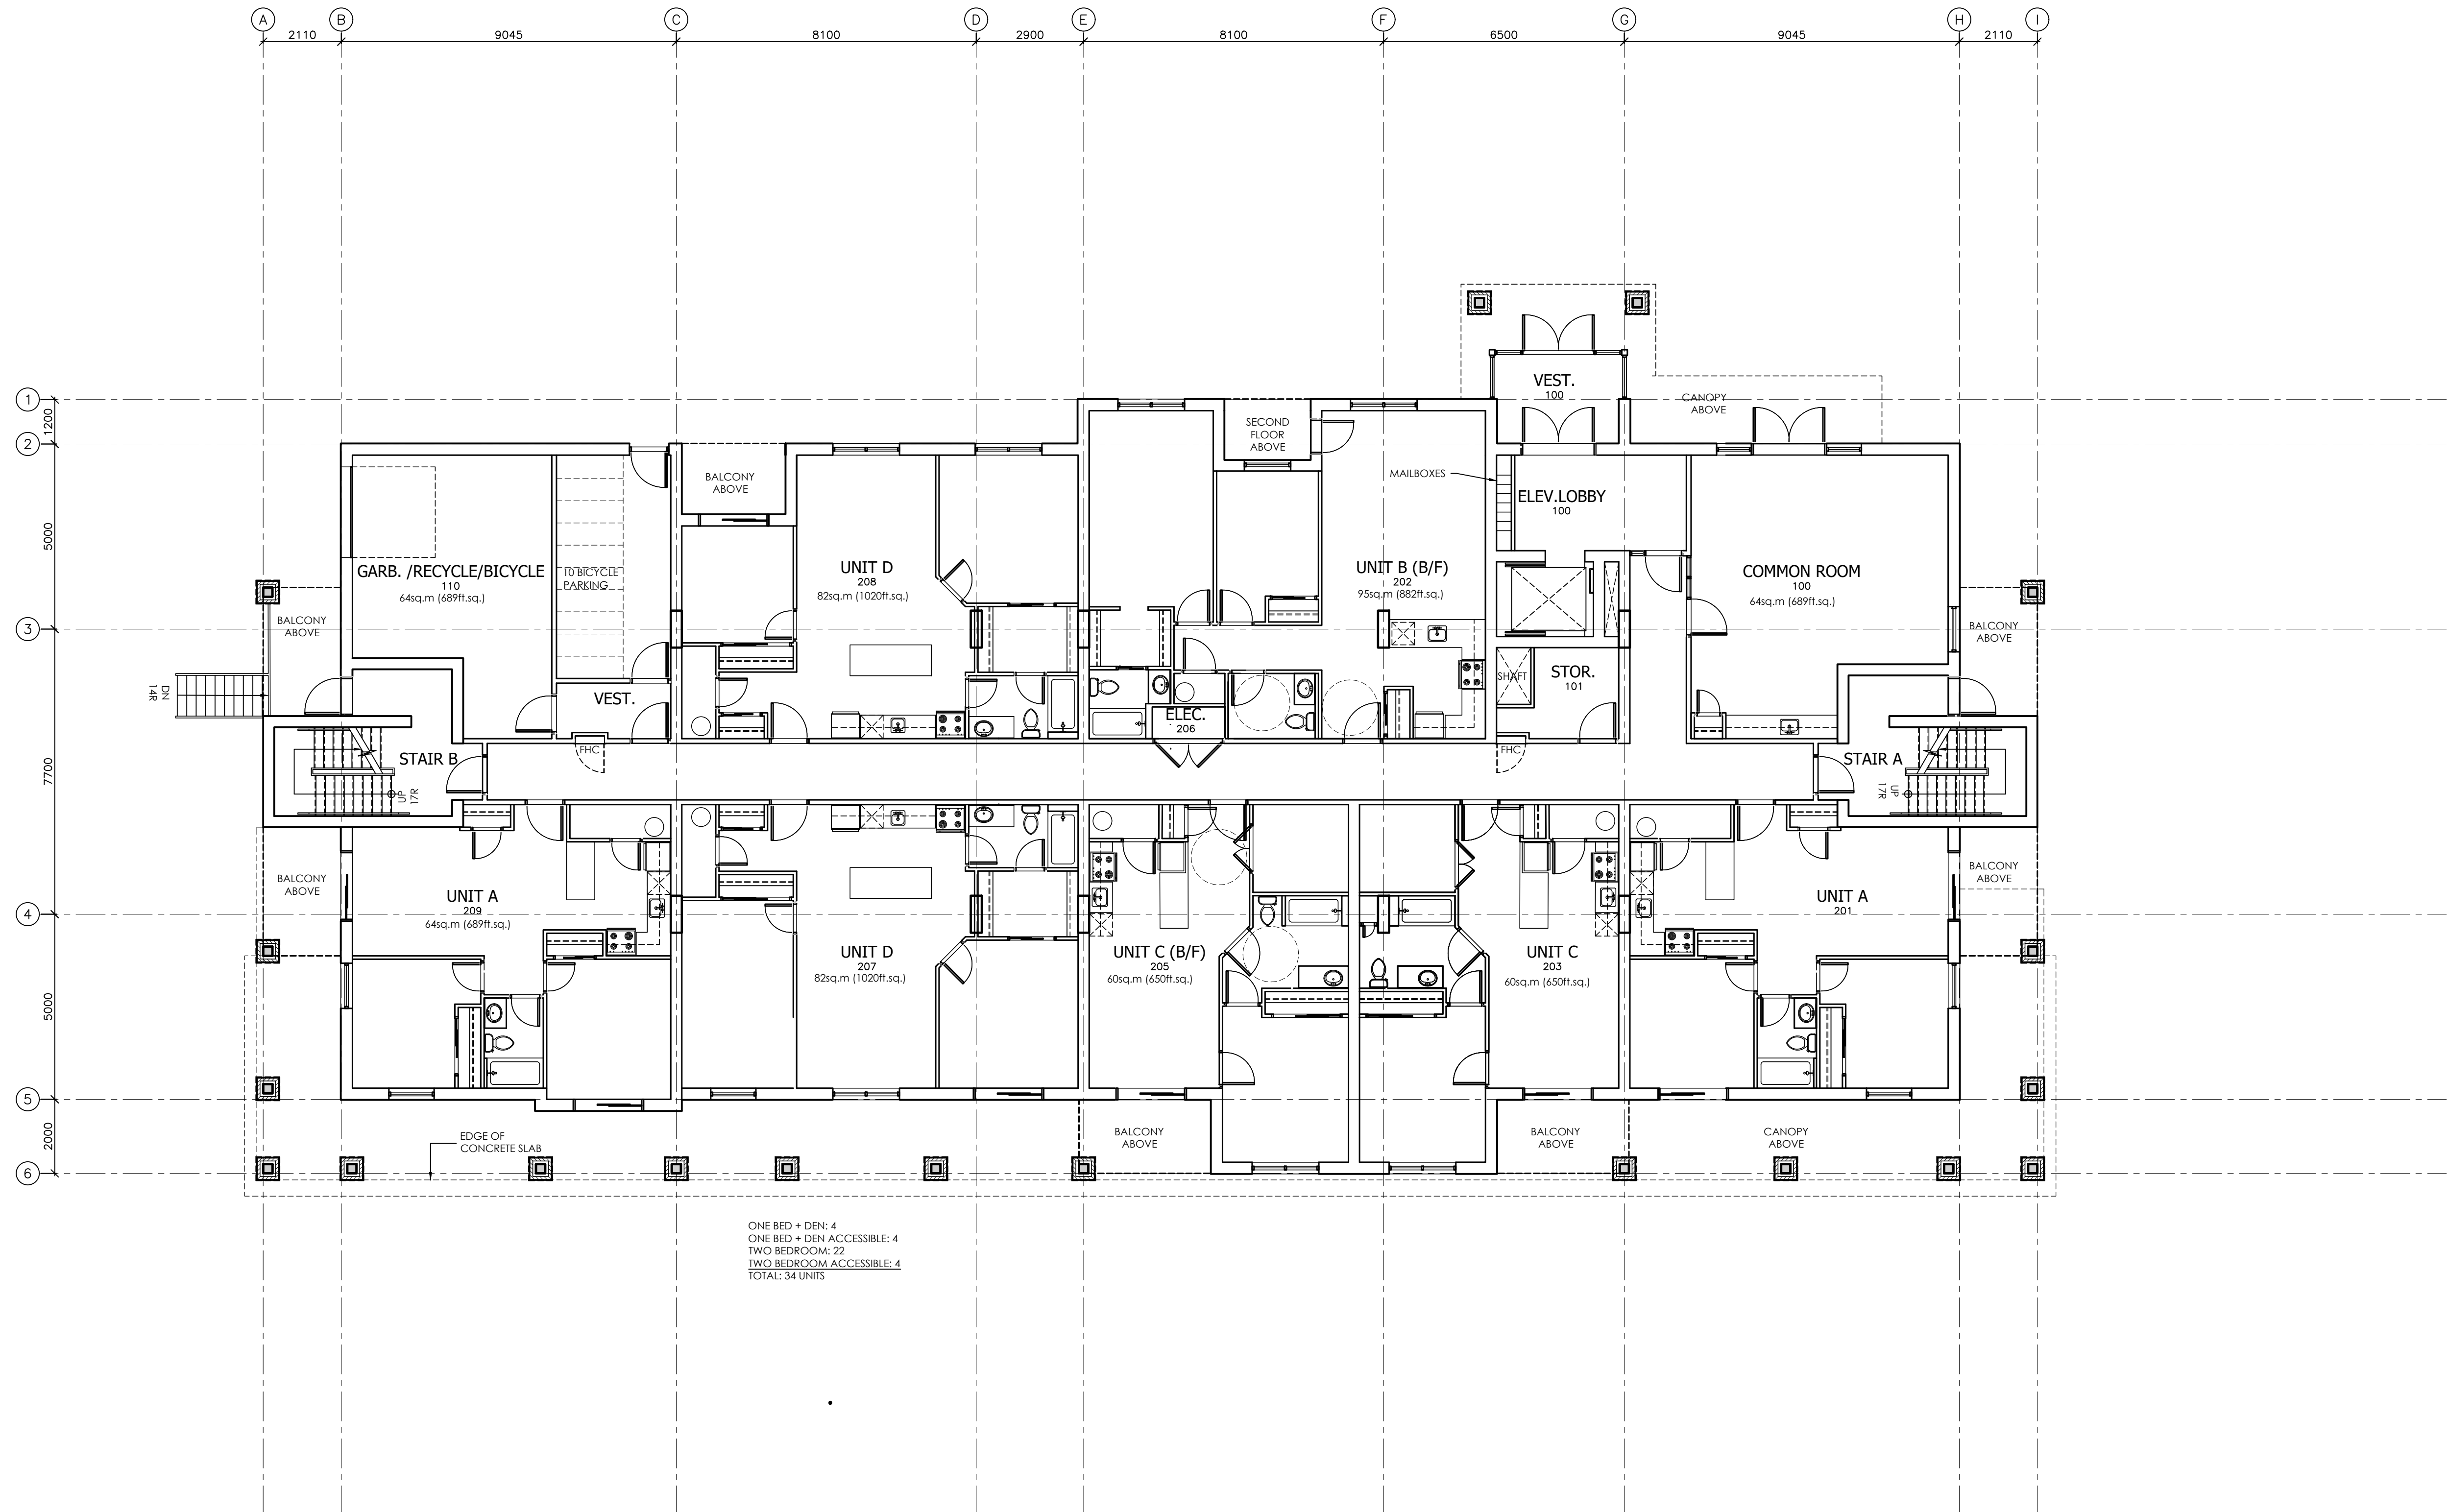

**Vandenberg & Wildeboer**
A · R · C · H · I · T · E · C · T · S

www.vandenberg-wildeboer.ca Telephone: 613.357.8144 Fax: 613.371.8659 email@vandenberg-wildeboer.ca
"THE OLD STONE HOUSE" • 10 HAZLEDEAN WAY • CRYSTAL SPRING • ONTARIO • L2E 3H9



PROJECT TITLE
COMMERCIAL DEVELOPMENT
CARP RD - HAZLEDEAN

DRAWING TITLE
GROUND FLOOR PLAN

DESIGNED BY: RALPH VANDENBERG
DRAWN BY: JN
START DATE: 10-2016
SCALE: 1/75
PROJECT NO. 1618

DRAWING NO.
A102

NO.	REVISION	DATE
1	ISSUED FOR REVIEW	JUNE 29/18
2	ISSUED FOR REVIEW	JULY 9/18

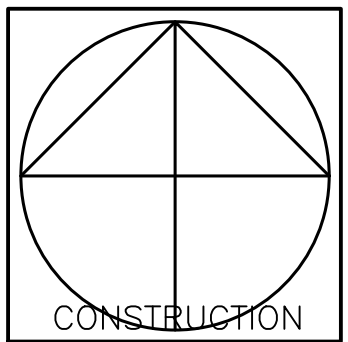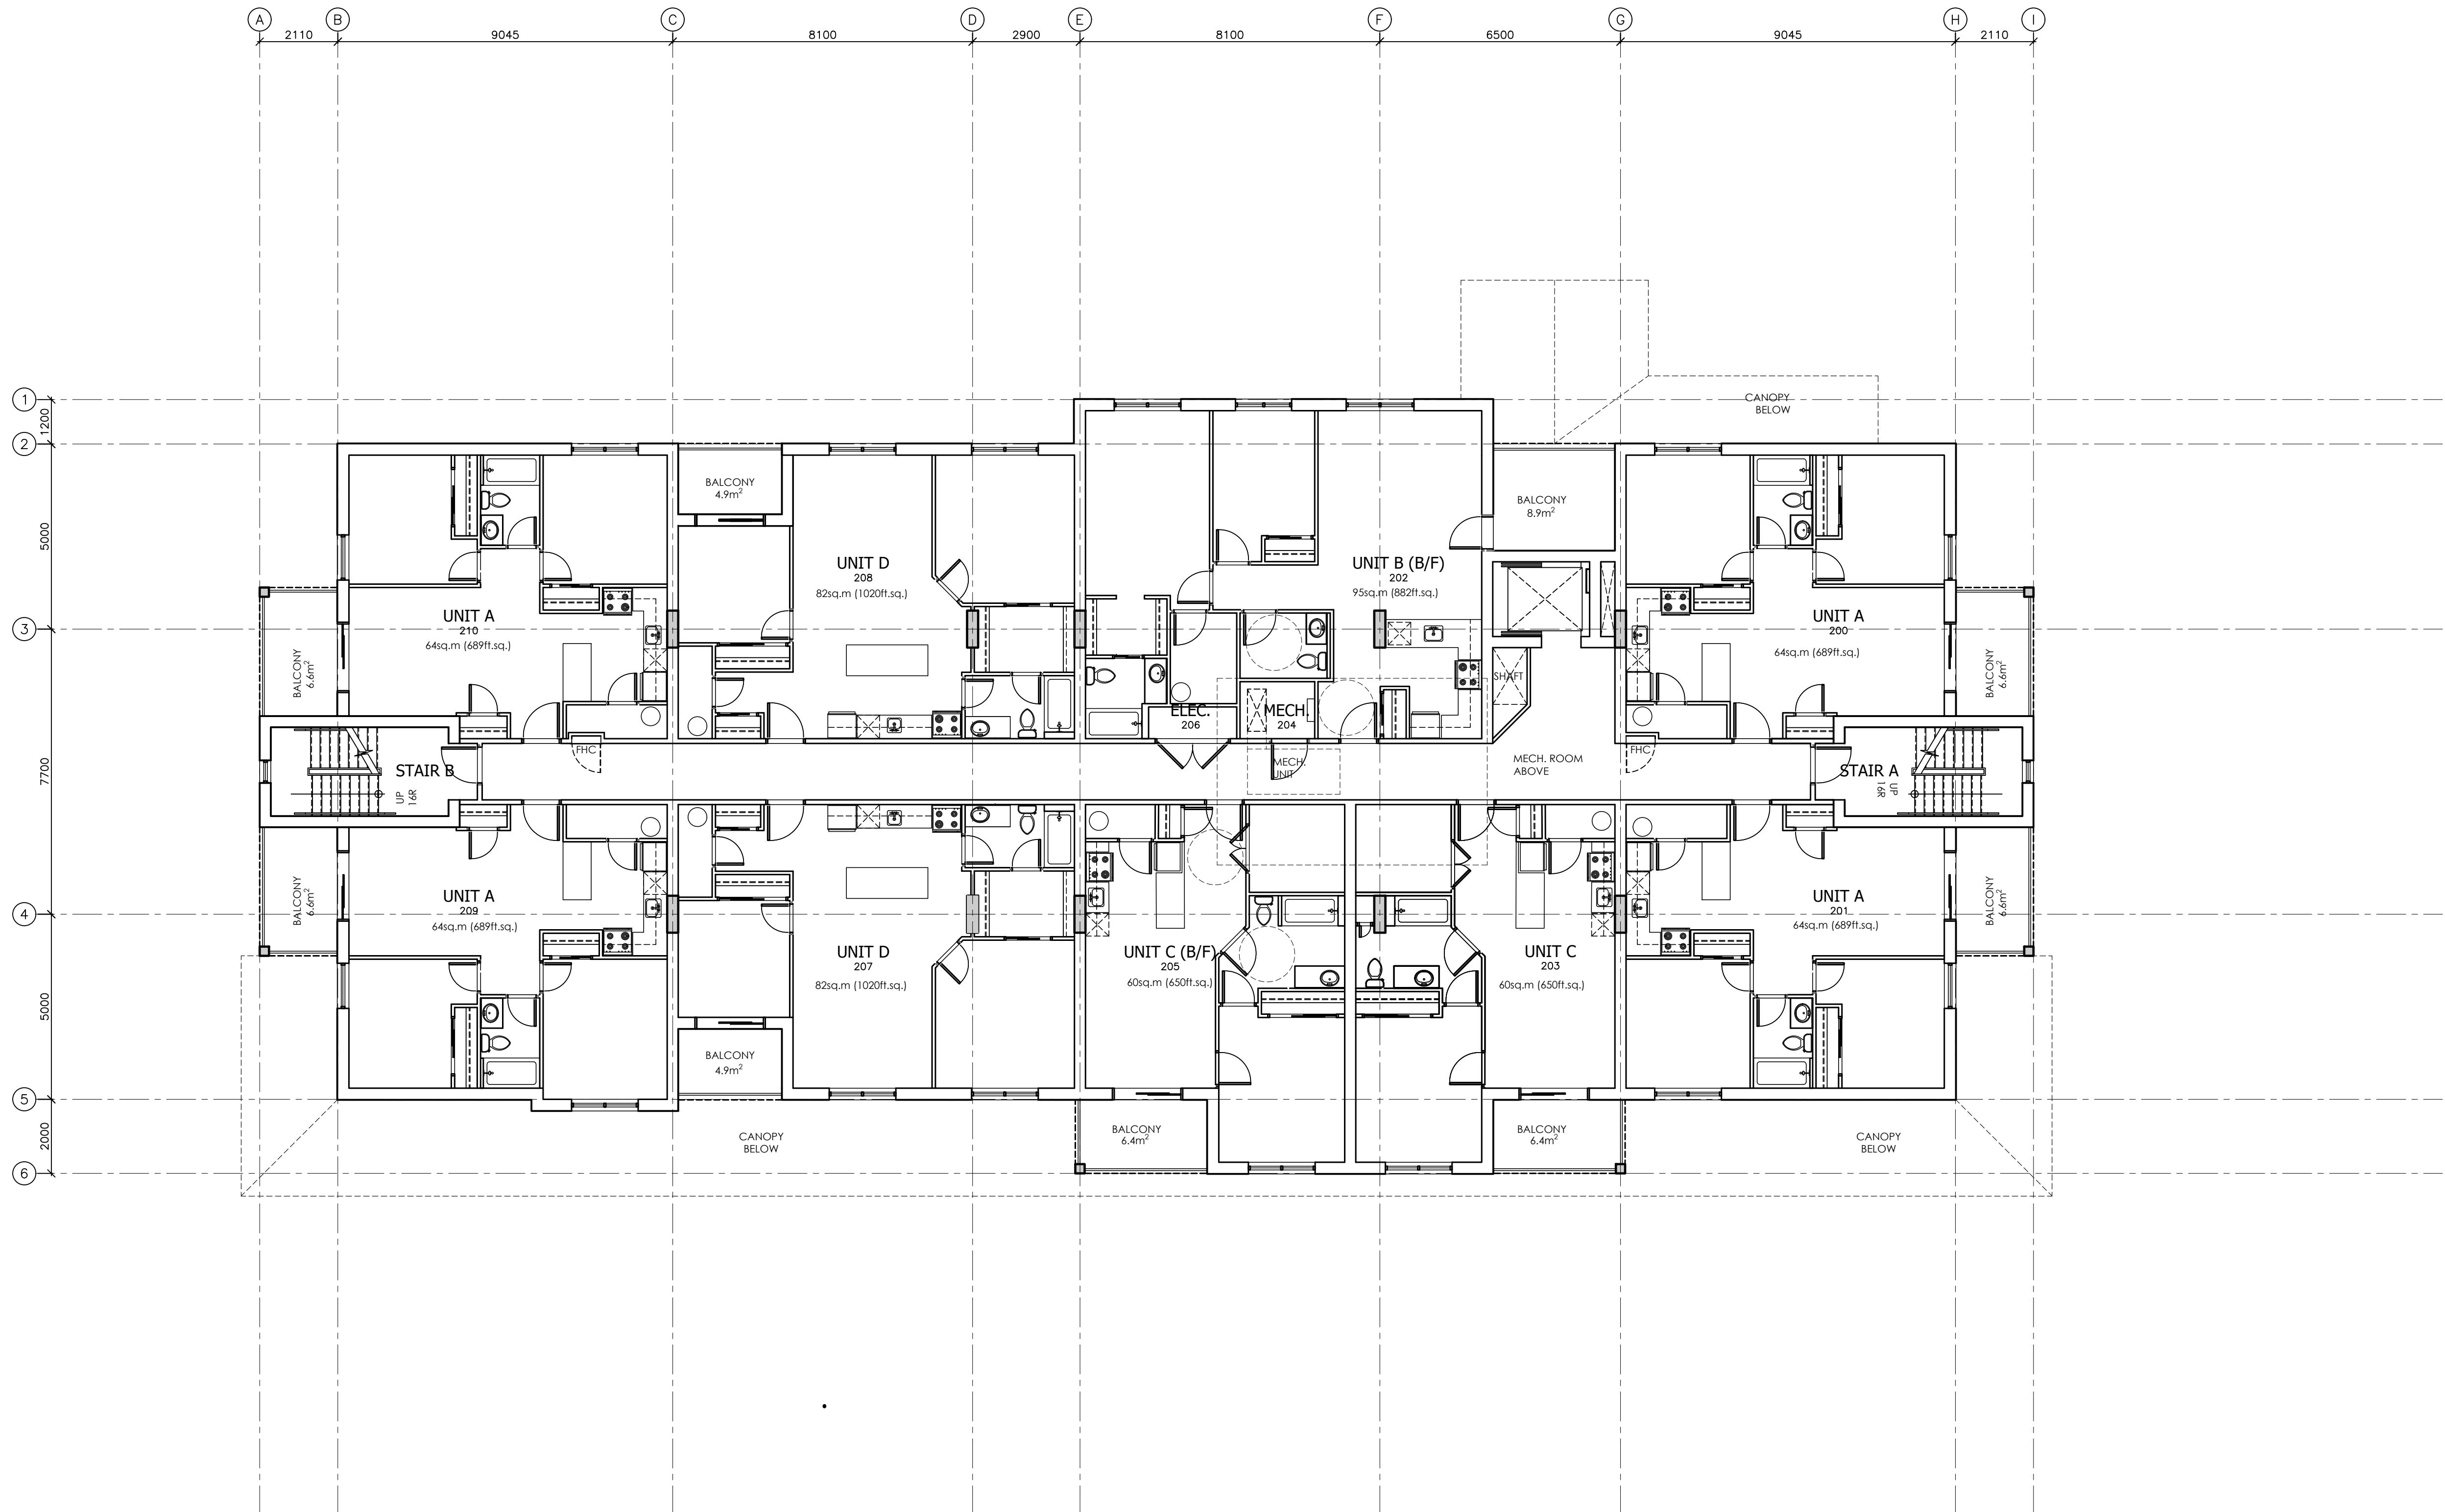

**Vandenberg & Wildeboer**
A · R · C · H · I · T · E · C · T · S

www.vandenberg-wildeboer.co.za Telephone: 611.387.8144 Fax: 611.371.8609 email@vandenberg-wildeboer.co.za
"THE OLD STONE LODGE" • 10 HAZLEDEAN WAY • CRYSTAL SPRINGS • CENTRAL • 256-359



PROJECT TITLE
COMMERCIAL DEVELOPMENT
CARP RD - HAZLEDEAN

DRAWING TITLE
TYPICAL FLOOR PLAN

DESIGNED BY: RALPH VANDENBERG
DRAWN BY: JN
START DATE: 10-2016
SCALE: 1:75
PROJECT NO. 1618

DRAWING NO.
A103

NO.	REVISION	DATE
1	ISSUED FOR REVIEW	JUNE 29/18
2	ISSUED FOR REVIEW	JULY 9/18

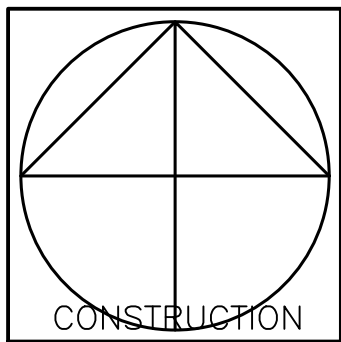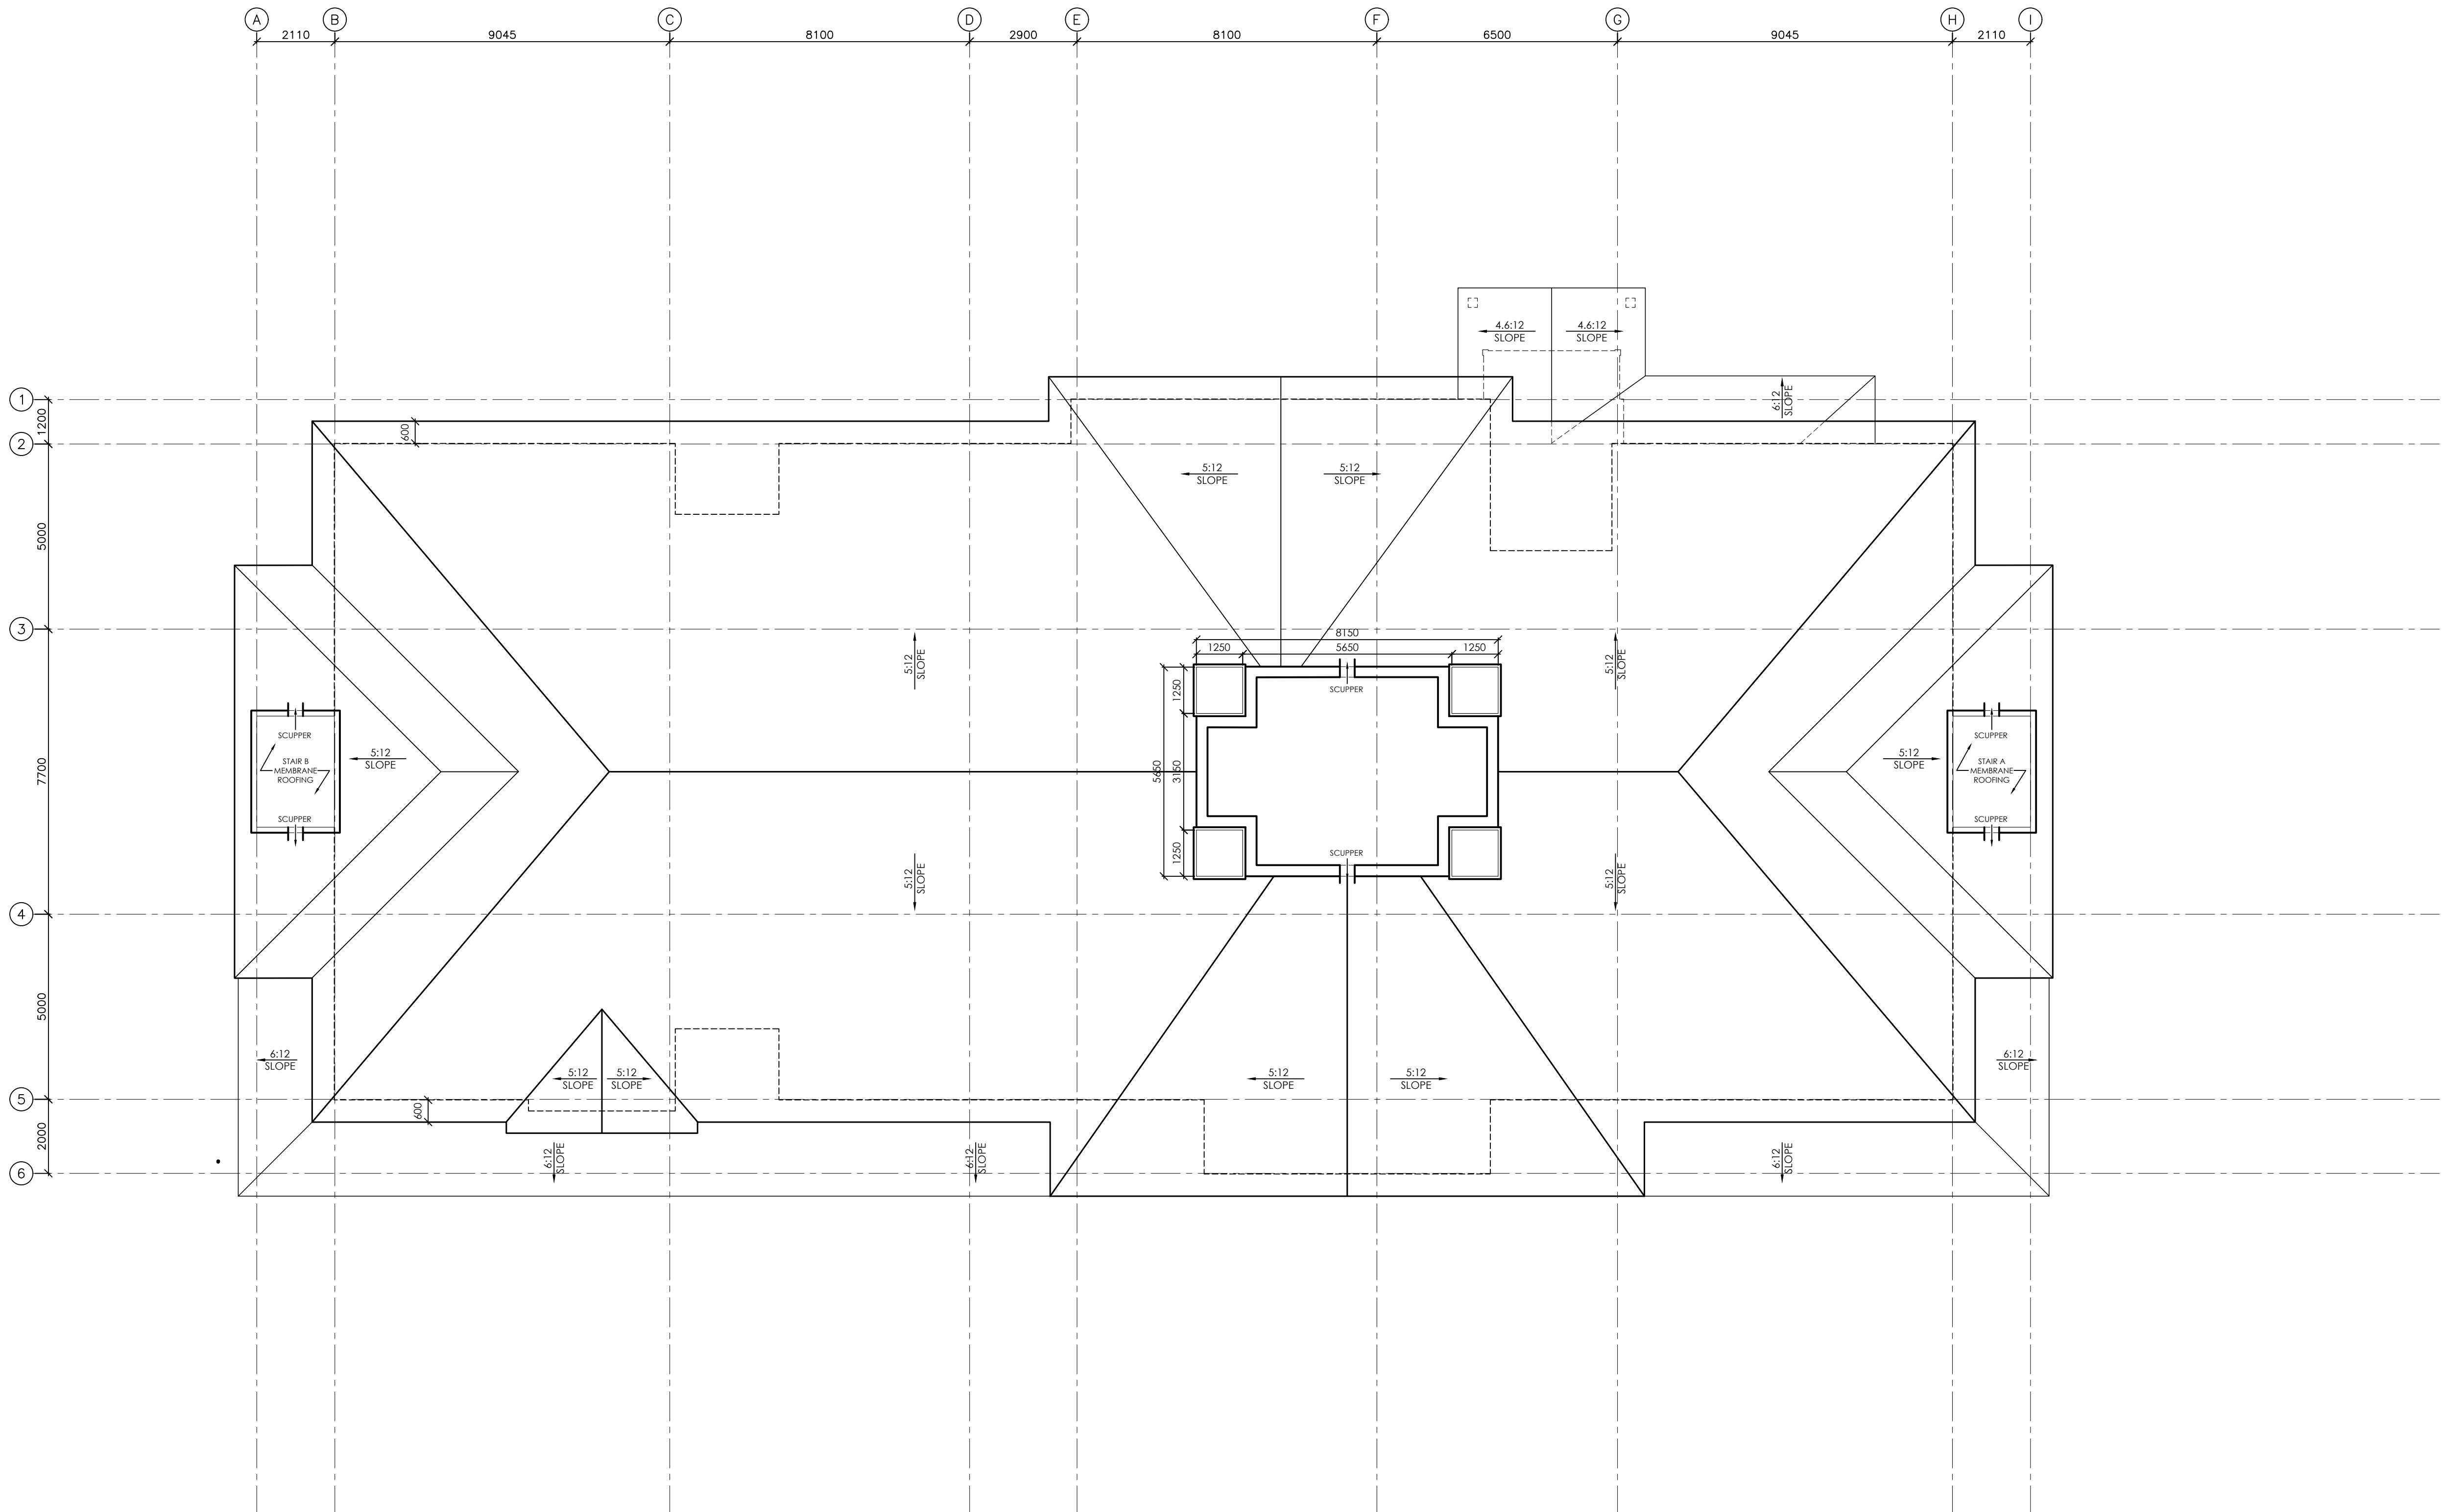

**Vandenberg & Wildeboer**
A · R · C · H · I · T · E · C · T · S

www.vandenberg-wildeboer.com Telephone: 613.387.8144 Fax: 613.371.8659 email@vandenberg-wildeboer.com
"THE OLD STONE HOUSE" • 10 HAZLEDEAN WAY • CRYSTAL BROOK • ONTARIO • L2E 3H9

PROJECT TITLE
COMMERCIAL DEVELOPMENT
CARP RD - HAZLEDEAN

DRAWING TITLE
ROOF PLAN


DESIGNED BY: RALPH VANDENBERG
DRAWN BY: JN
START DATE: 10-2016
SCALE: 1:75
PROJECT NO. 1618

DRAWING NO.
A104

NO.	REVISION	DATE
1	ISSUED FOR REVIEW	JUNE 29/18
2	ISSUED FOR REVIEW	JULY 9/18

EXTERIOR FINISH LEGEND:

- 01 BRICK VENEER
COLOUR: T.B.D.
- 02 VINYL LAP SIDING - HORIZONTAL
COLOUR: T.B.D.
- 03 RESERVED
- 04 ASPHALT SHINGLES
COLOUR: T.B.D.
- 05 150 PREFINISHED METAL CAP FLASHING W/
DWP
COLOUR: T.B.D.
- 06 WINDOWS AND DOORS
MATERIAL: COMMERCIAL ALUMINUM
COLOUR: CLEAR ANODIZED
- 07 PRE-CAST CONCRETE SILL
COLOUR: LIGHT GREY
- 08 BRICK MASONRY - SOLDIER COURSE
COLOUR: T.B.D.
- 09 CEMENT PARGING
COLOUR: LIGHT GREY
- 10 PREFINISHED METAL VENTED SOFFIT
COLOUR: T.B.D.
- 11 PREFINISHED METAL RIDGE VENT
COLOUR: T.B.D.
- 12 VINYL TRIM:
COLOUR: T.B.D.
- 13 STEEL COLUMN
COLOUR: T.B.D.
- 14.1 STRUCTURAL STEEL PAINTED BALCONY W/ GLASS GUARD
SYSTEM
COLOUR: T.B.D.
- 14.2 STRUCTURAL STEEL PAINTED BALCONY W/ ALUMINUM
GUARD SYSTEM
COLOUR: T.B.D.
- 15 PREFINISHED METAL FLASHING
COLOUR: T.B.D.
- 16 CEMENTITIOUS PARGING
- 17 METAL OVERHEAD DOOR

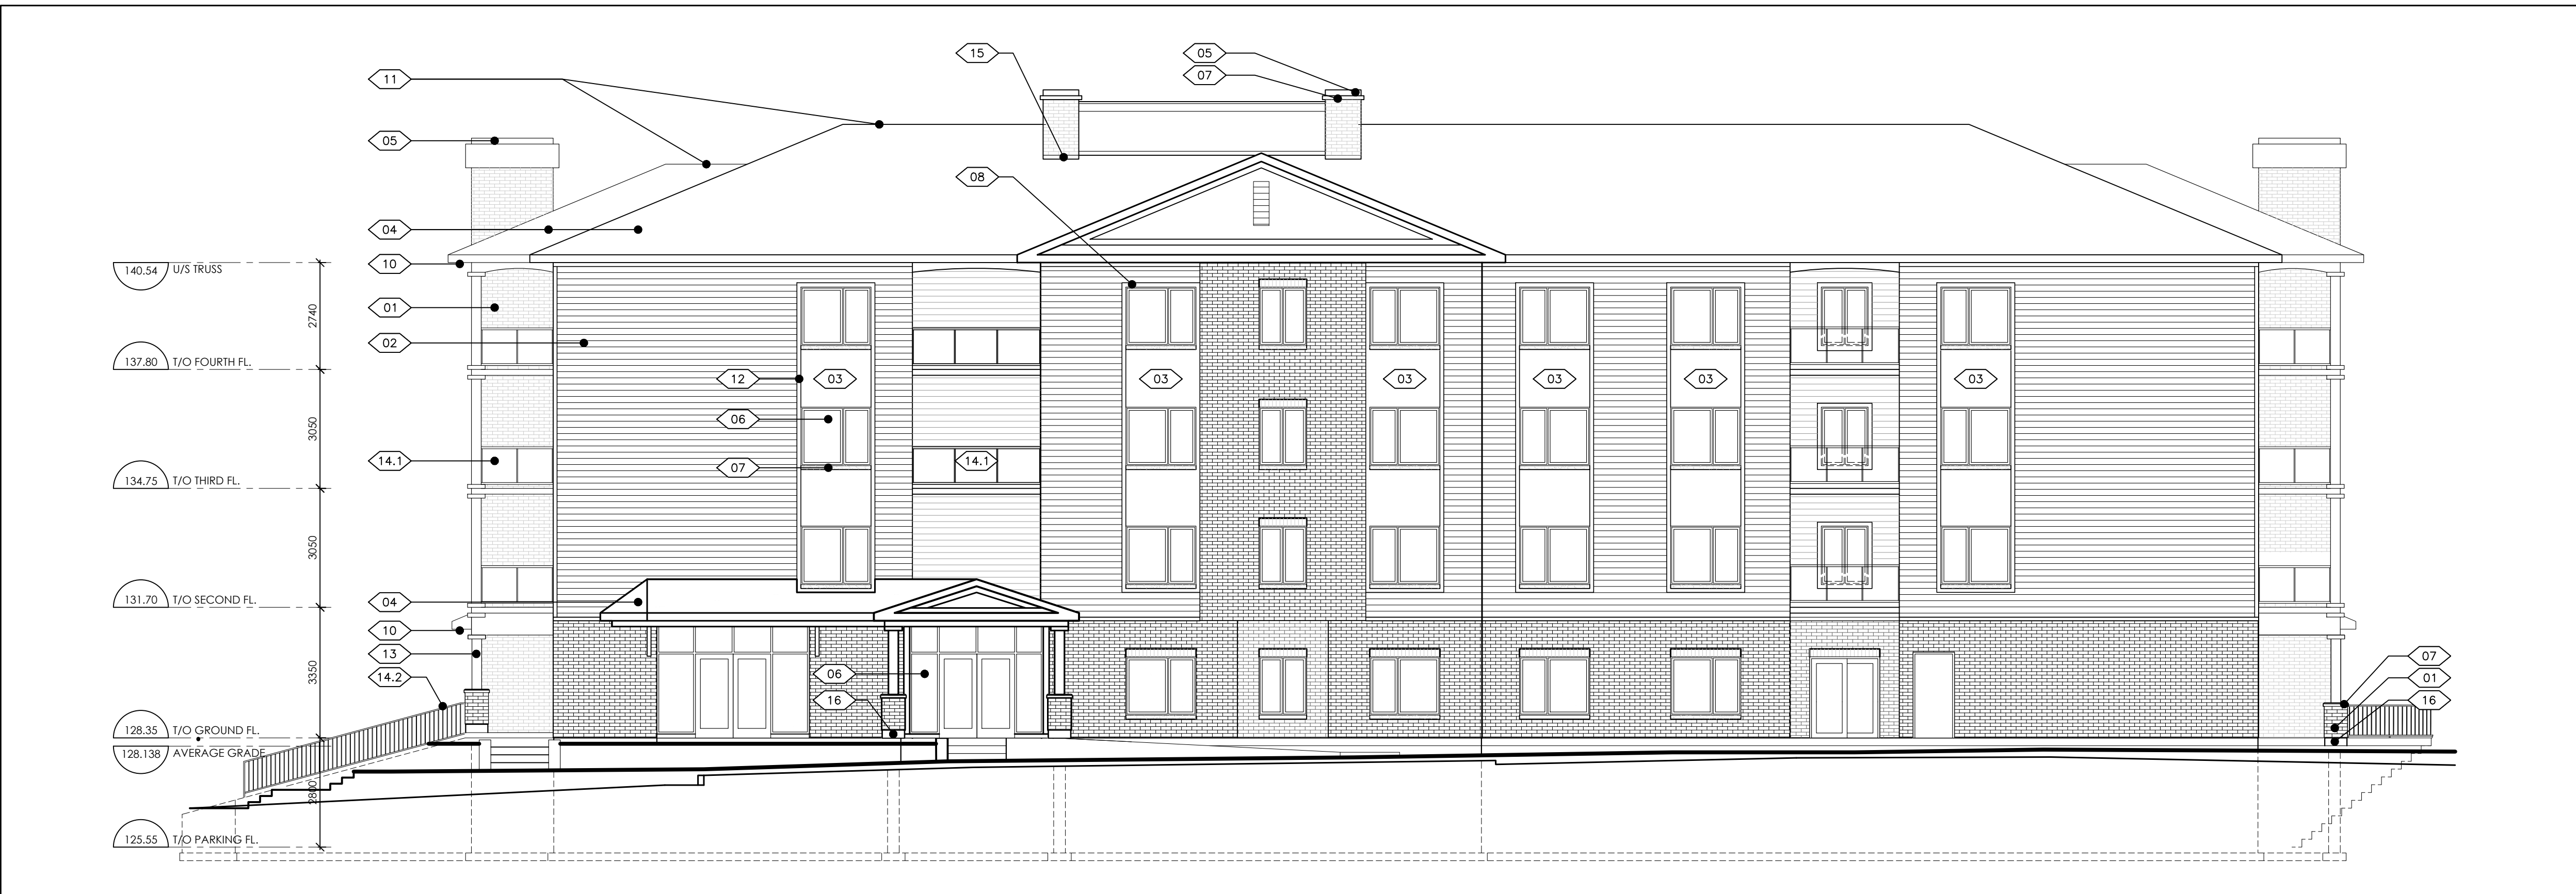

1 NORTH ELEVATION
SCALE: 1:100



2 SOUTH ELEVATION
SCALE: 1:100

CONSTRUCTION

Vandenberg & Wildeboer
A R C H I T E C T S

www.vandenberg.ca Telephone 613.357.0144 Fax/Info 613.371.8609 email@vandenberg.ca
"THE OLD STONE HOUSE" • 100 HAZLEDEAN RD. • HAZLEDEAN, ONT. • L7C 3H9

PROJECT TITLE
COMMERCIAL DEVELOPMENT
CARP RD - HAZLEDEAN

DRAWING TITLE
NORTH & SOUTH ELEVATIONS


DESIGNED BY: RALPH VANDENBERG
DRAWN BY: JN
START DATE: 10-2016
SCALE: 1:75
PROJECT NO. 1618

Drawing No. **A201**


NO.	REVISION	DATE
1	ISSUED FOR REVIEW	JUNE 29/18
2	ISSUED FOR REVIEW	JULY 9/18

EXTERIOR FINISH LEGEND:


- 01 BRICK VENEER
COLOUR: T.B.D.
- 02 VINYL LAP SIDING - HORIZONTAL
COLOUR: T.B.D.
- 03 RESERVED
- 04 ASPHALT SHINGLES
COLOUR: T.B.D.
- 05 150 PREFINISHED METAL CAP FLASHING W/
DWP
COLOUR: T.B.D.
- 06 WINDOWS AND DOORS
MATERIAL: COMMERCIAL ALUMINUM
COLOUR: CLEAR ANODIZED
- 07 PRE-CAST CONCRETE SILL
COLOUR: LIGHT GREY
- 08 BRICK MASONRY - SOLDIER COURSE
COLOUR: T.B.D.
- 09 CEMENT PARGING
COLOUR: LIGHT GREY
- 10 PREFINISHED METAL VENTED SOFFIT
COLOUR: T.B.D.
- 11 PREFINISHED METAL RIDGE VENT
COLOUR: T.B.D.
- 12 VINYL TRIM:
COLOUR: T.B.D.
- 13 STEEL COLUMN
COLOUR: T.B.D.
- 14.1 STRUCTURAL STEEL PAINTED BALCONY W/ GLASS GUARD
SYSTEM
COLOUR: T.B.D.
- 14.2 STRUCTURAL STEEL PAINTED BALCONY W/ ALUMINUM
GUARD SYSTEM
COLOUR: T.B.D.
- 15 PREFINISHED METAL FLASHING
COLOUR: T.B.D.
- 16 CEMENTITIOUS PARGING
- 17 METAL OVERHEAD DOOR

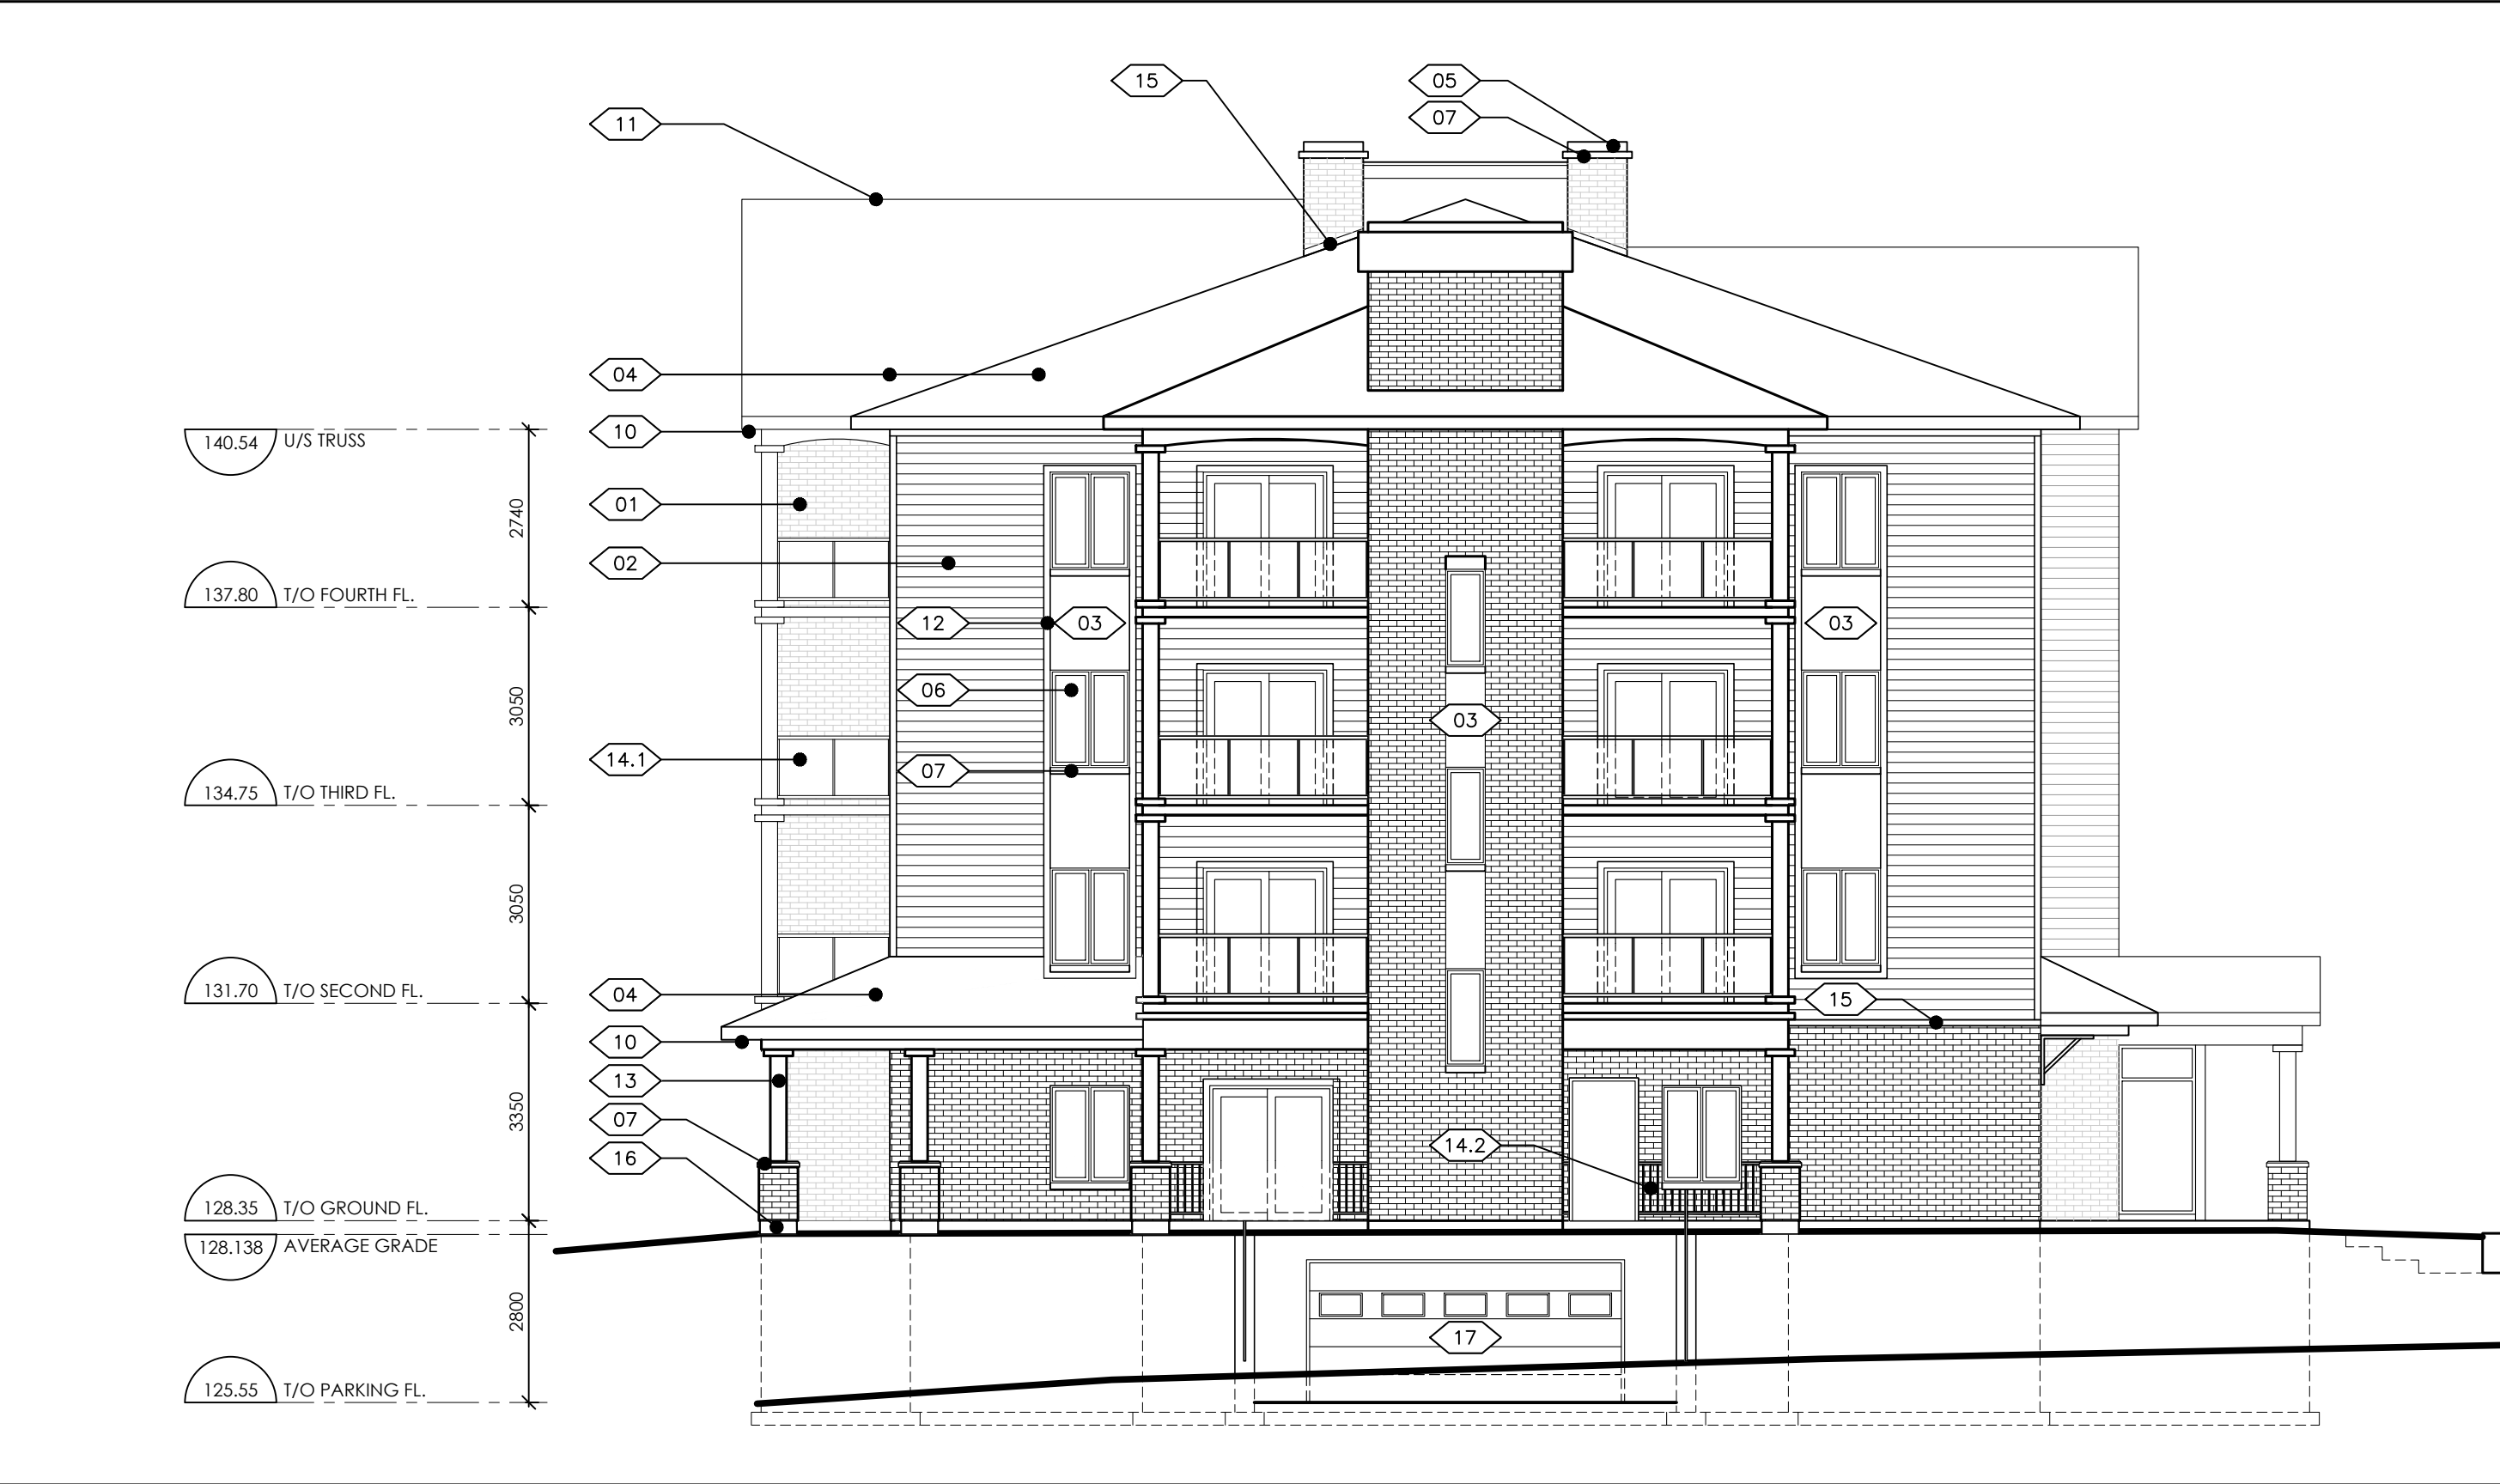

1 EAST ELEVATION
SCALE: 1:100

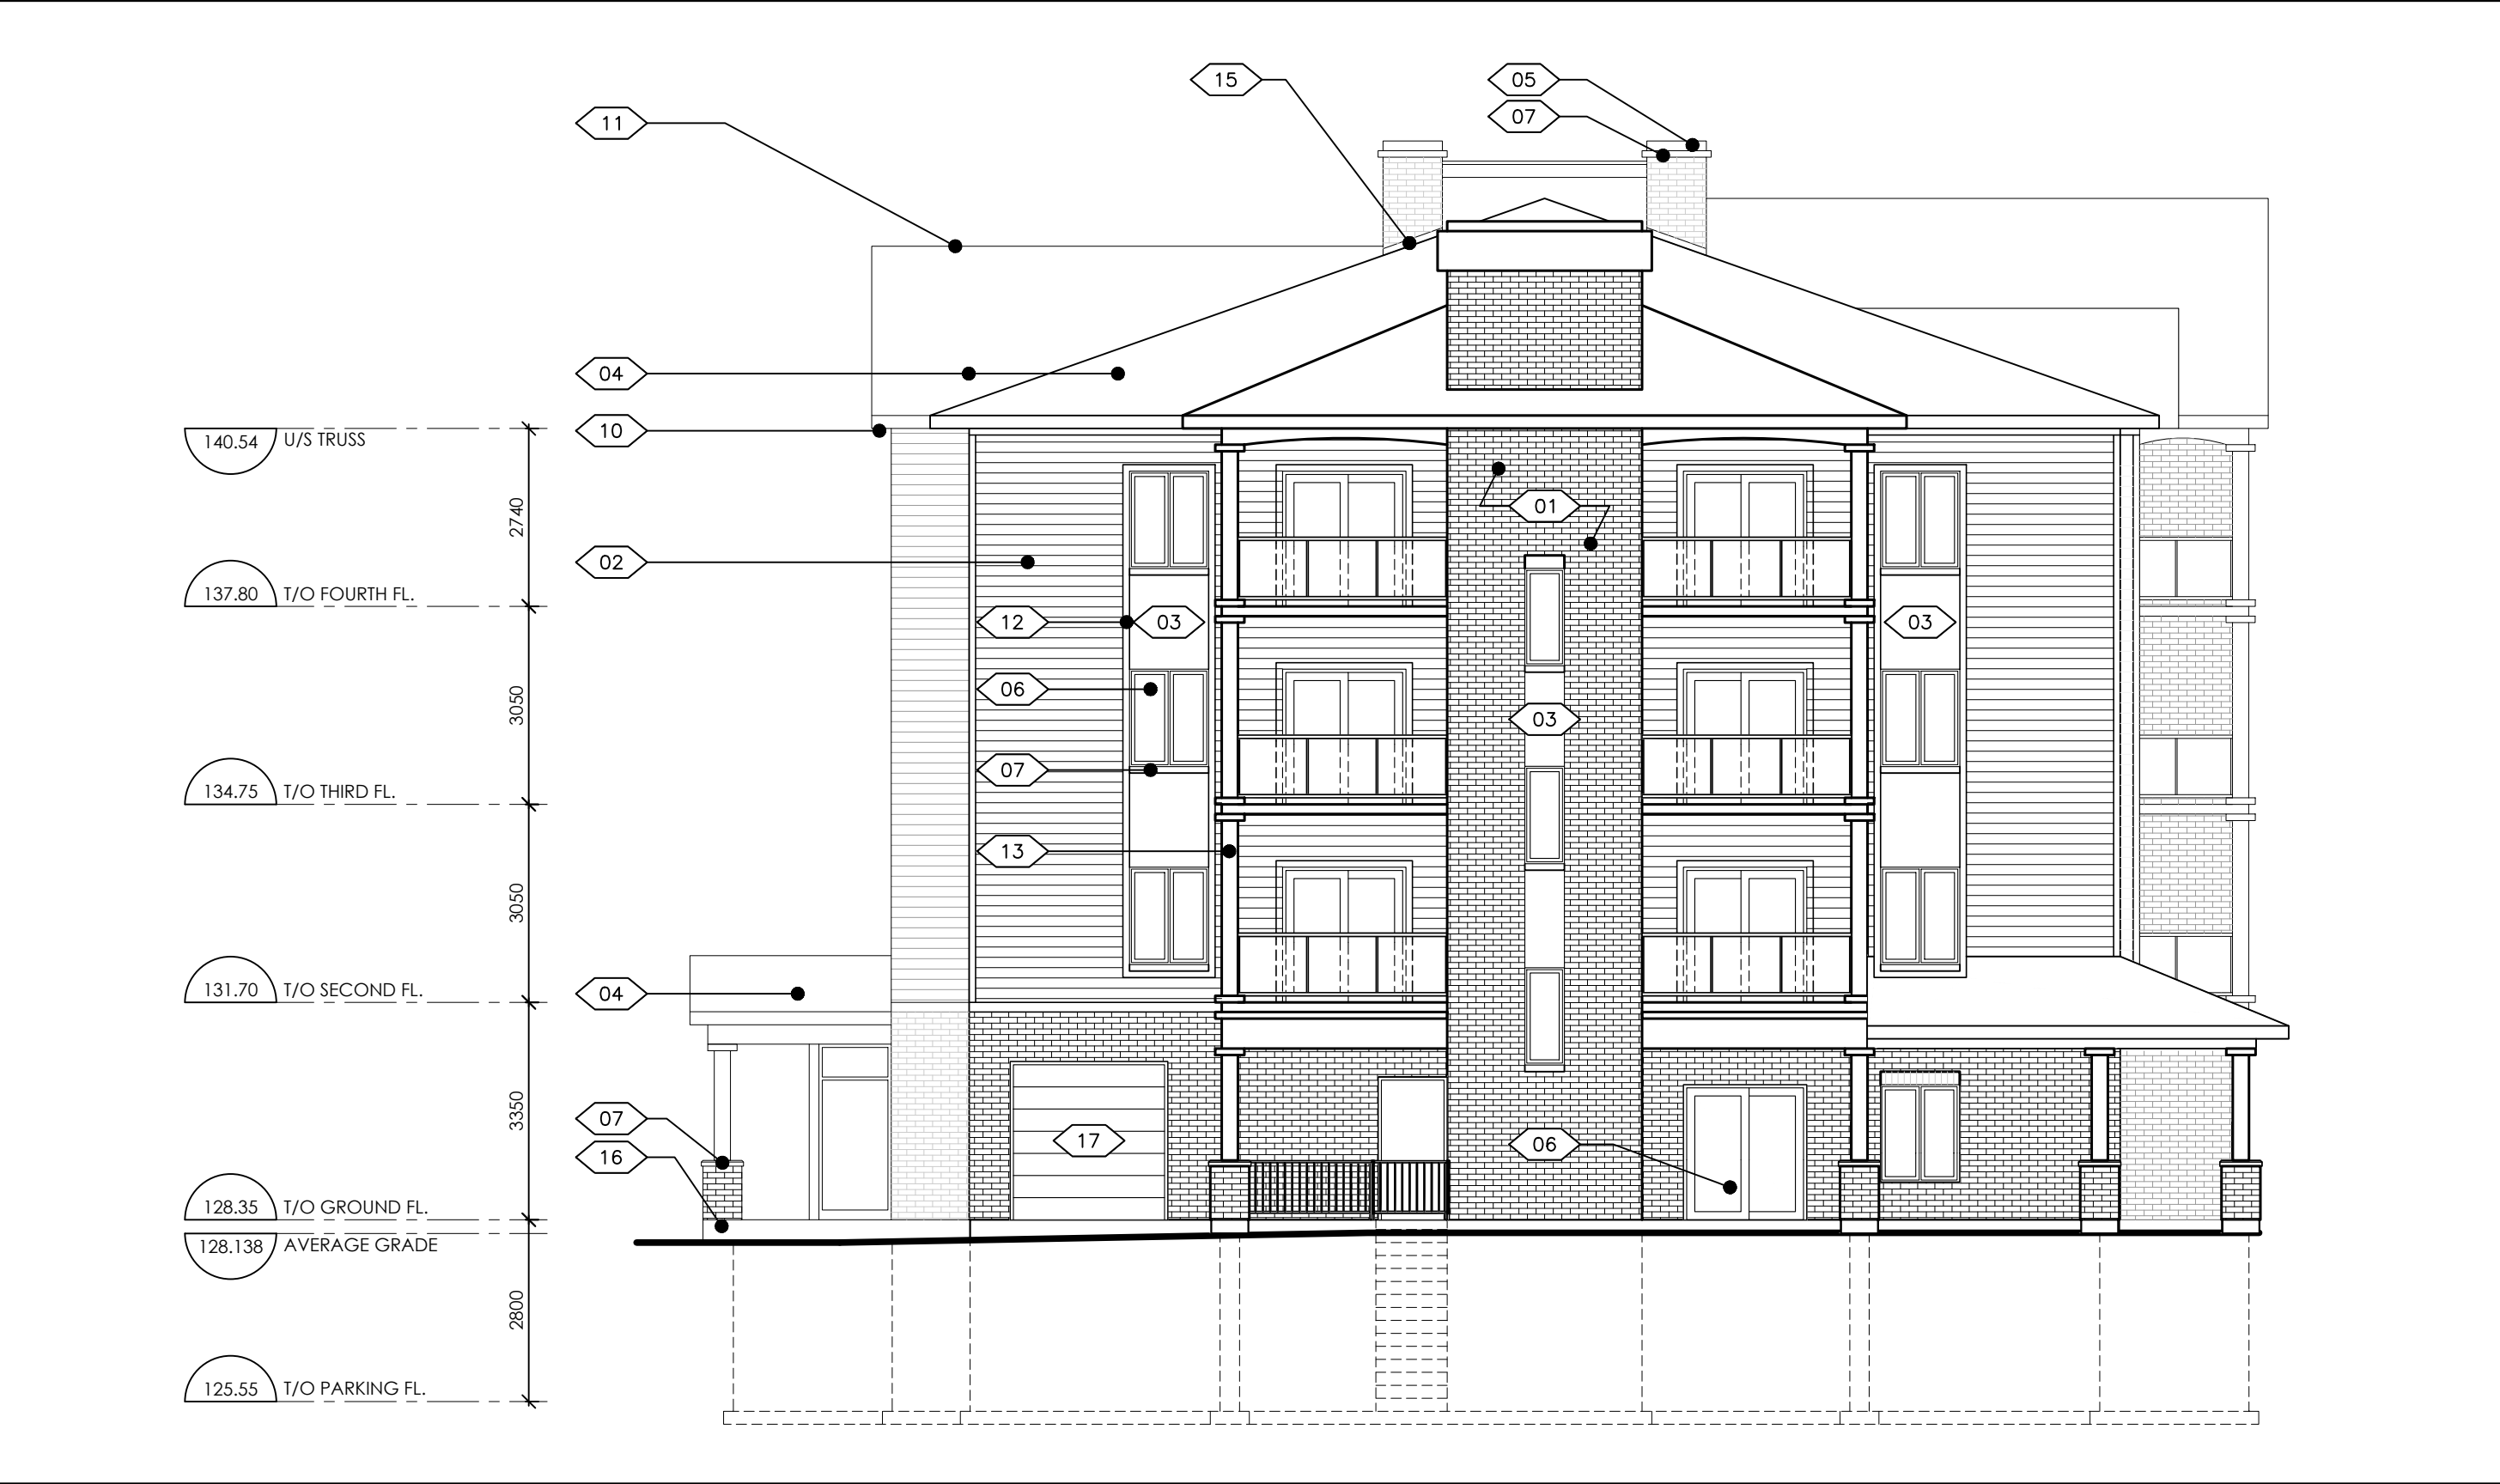

2 WEST ELEVATION
SCALE: 1:100

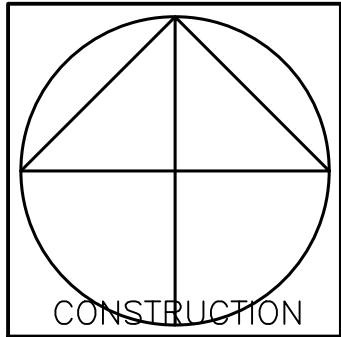

Vandenberg & Wildeboer
A · R · C · H · I · T · E · C · T · S

www.vandenberg.ca Telephone 613.357.8144 Fax 613.371.8659 mail@vandenberg.ca
"THE OLD STONE HOUSE" • 100 RAINBOWVIEW WAY • COTTLEM, ONTARIO • CANADA • L2E 3P9

PROJECT TITLE
COMMERCIAL DEVELOPMENT
CARP RD - HAZLEDEAN

DRAWING TITLE
EAST & WEST ELEVATIONS

DESIGNED BY: RALPH VANDENBERG
DRAWN BY: JN
START DATE: 10-2016
SCALE: 1/75
PROJECT NO. 1618

DRAWING NO.
A201