


10	2018-08-01	ISSUED FOR SITE PLAN CONTROL	
9	2018-07-20	ISSUED FOR SITE PLAN CONTROL	
8	2018-06-05	BOUNDARY FOR 20.21.22	
7	2018-05-17	ISSUED FOR TENDER	
6	2018-05-04	RE-ISSUED FOR SITE PLAN CONTROL	
5	2018-04-27	ISSUED FOR BUILDING PERMIT	
4	2018-03-08	RE-ISSUED FOR SITE PLAN CONTROL	
3	2018-02-05	ISSUED FOR SITE PLAN CONTROL	
2	2018-01-30	ISSUED FOR REVIEW	
1	2018-01-23	SITE PLAN REVISION	
REV	NO	DATE	ISSUE

LEGEND

- EXISTING GRADE ELEVATION
- EXISTING STORM MANHOLE
- EXISTING CATCH BASIN
- EXISTING SANITARY MANHOLE
- EXISTING VALVE AND BOX
- EXISTING FIRE HYDRANT
- EXISTING STORM SEWER
- EXISTING SANITARY SEWER
- EXISTING WATERMAIN
- EXISTING STORM TO BE REMOVED
- EXISTING SUBDRAIN TO BE REMOVED
- EXISTING STORM MANHOLE TO BE REMOVED
- EXISTING CATCH BASIN TO BE REMOVED
- EXISTING LANDSCAPE CATCH BASIN TO BE REMOVED
- PROPOSED TOP OF GRATE
- PROPOSED TOP AND BOTTOM OF CURB
- PROPOSED GRADE SLOPE
- PROPOSED LANDSCAPE CATCH BASIN
- PROPOSED STORM MANHOLE
- PROPOSED STORM CATCH BASIN
- PROPOSED STORM CATCH BASIN MANHOLE
- PROPOSED SANITARY MANHOLE
- PROPOSED STORM SEWER
- PROPOSED SANITARY SEWER
- PROPOSED WATERMAIN
- PROPOSED VALVE AND BOX
- PROPOSED REDUCER
- PROPOSED FIRE HYDRANT
- NEW WATER METER FOR DOME
- NEW REMOTE READOUT FOR WATER METER
- DRAINAGE SUB-AREA BOUNDARY
- PONDING LIMIT
- PROPOSED CLAY DYKE

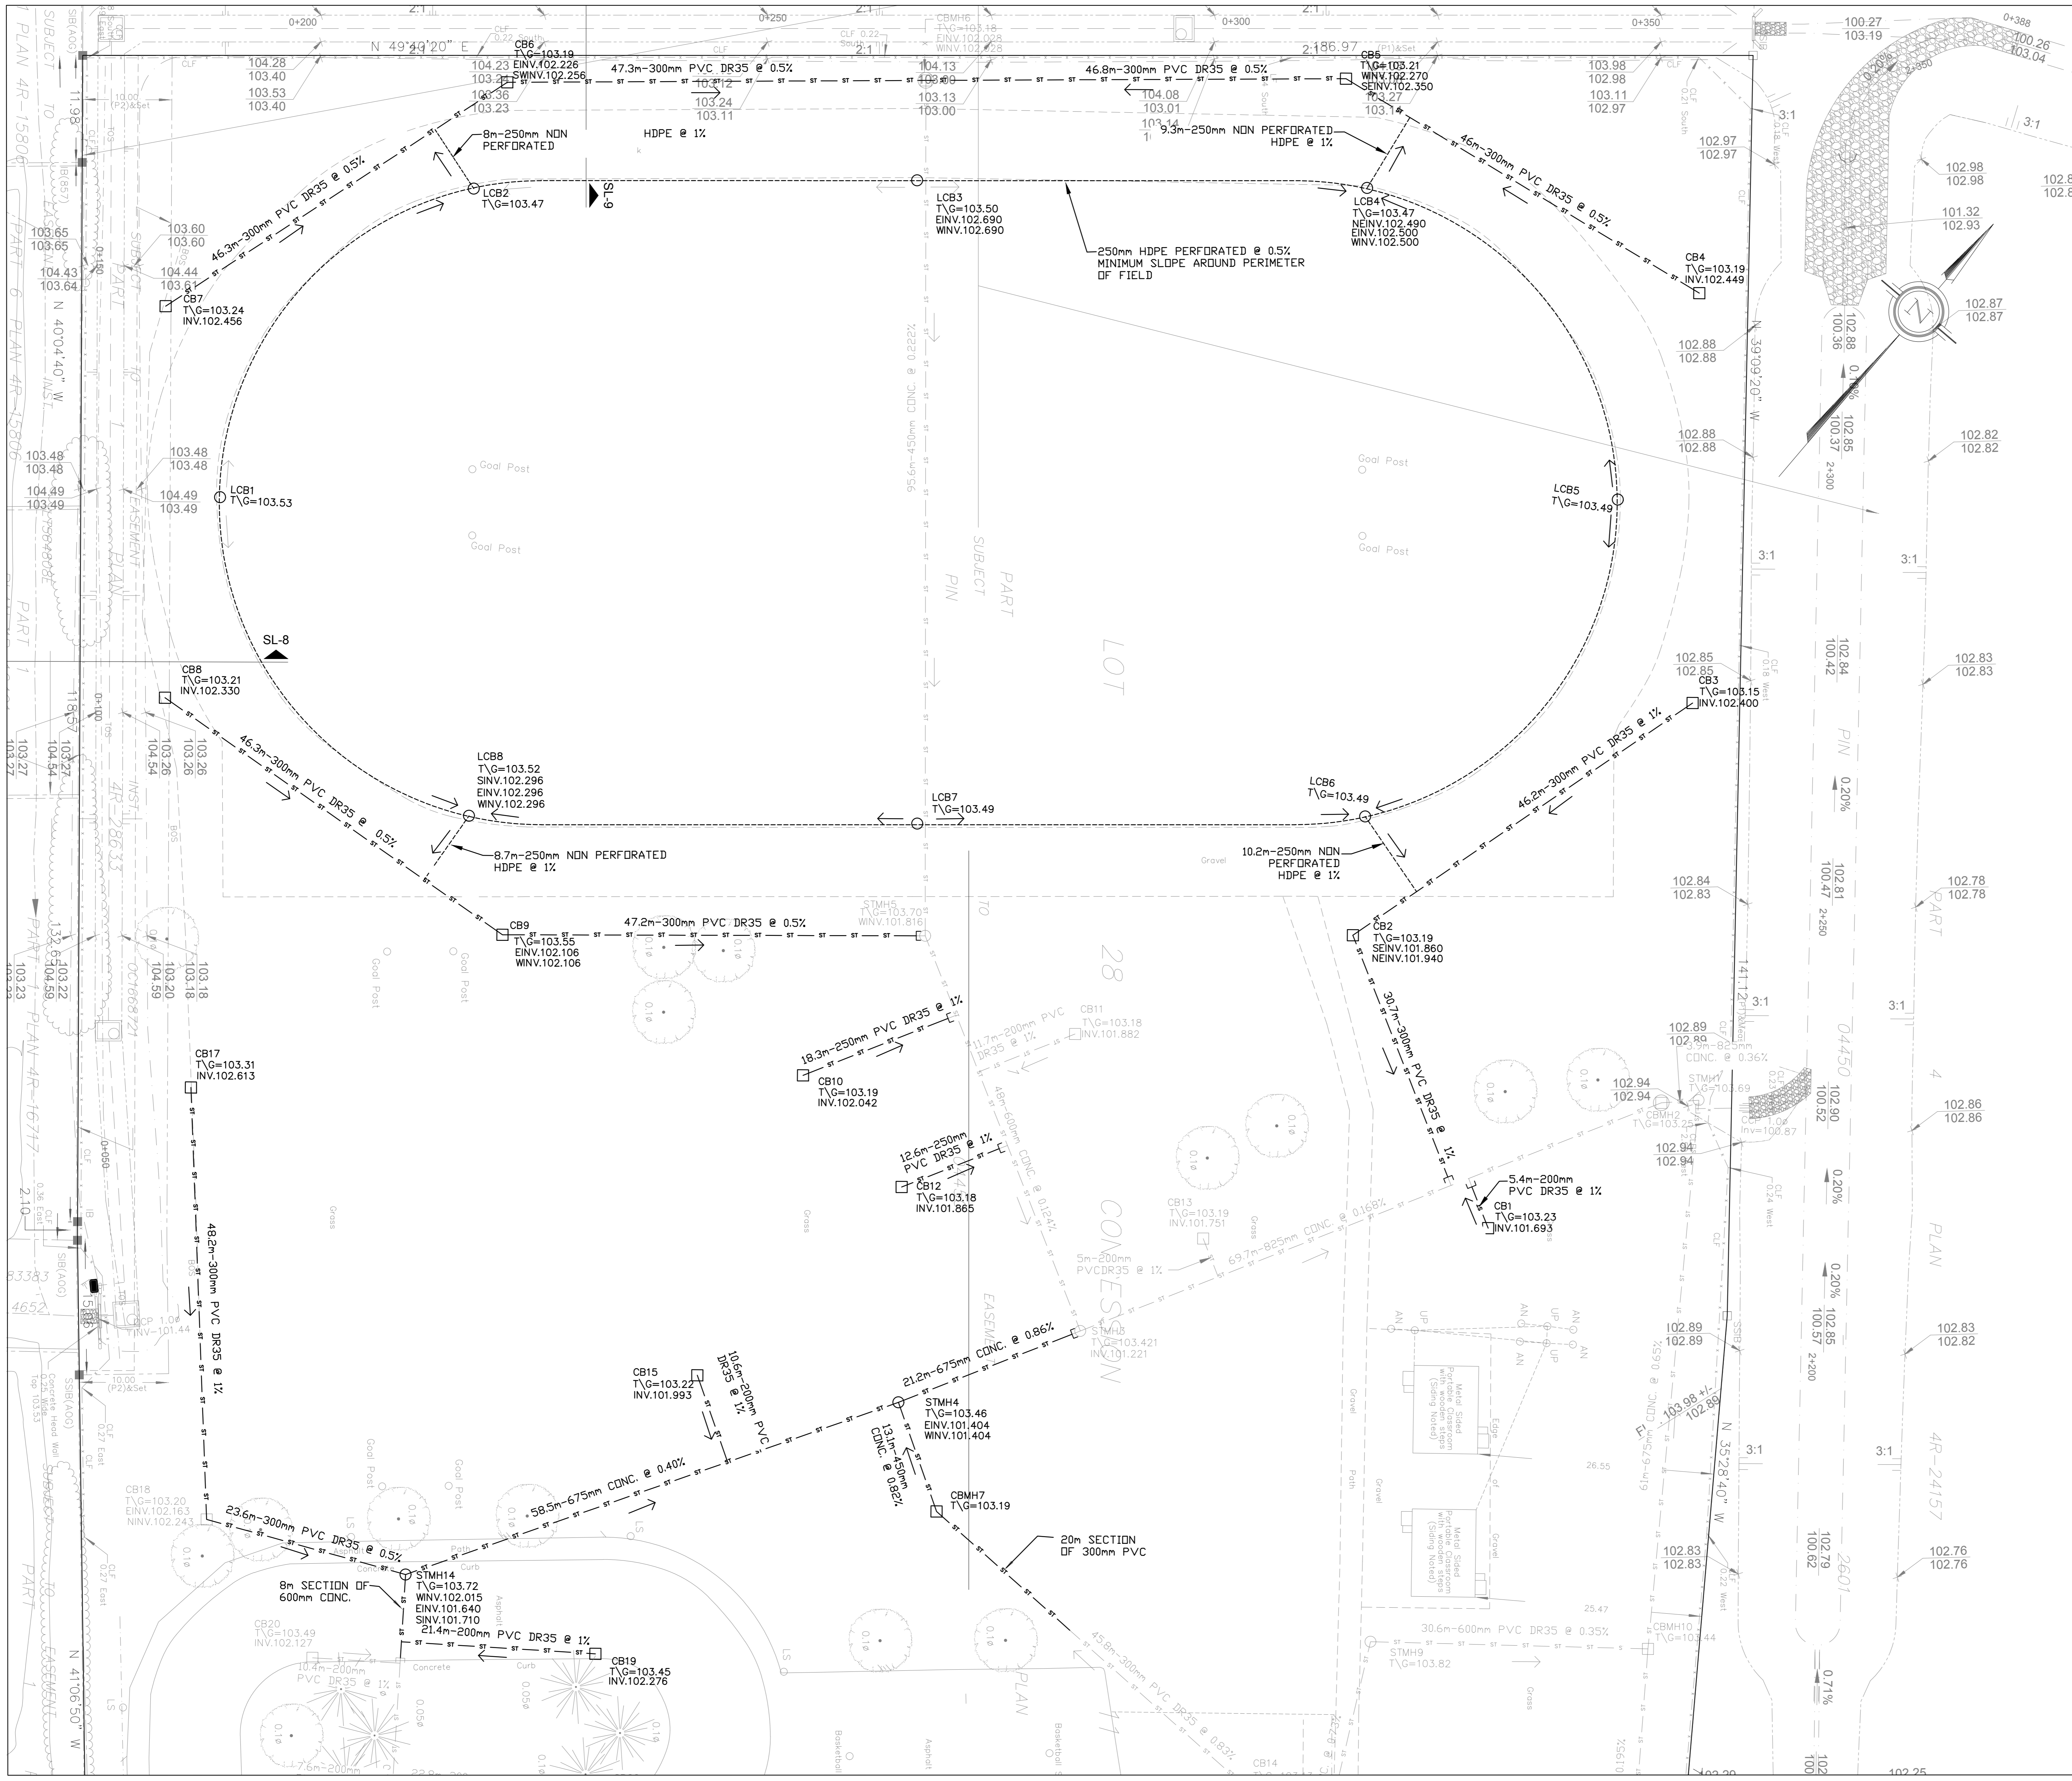

1 SERVICING REMOVAL PLAN
C003 SCALE= 1:300

REMOVE STORM PIPING, CATCH BASIN LEADS, SUBDRAINS, LANDSCAPE CATCH BASINS, CATCH BASINS, AND MANHOLES SHOWN IN BOLD ON

CAP PIPE STUBS AT CATCH BASINS AND MANHOLES THAT WILL REMAIN EXCEPT WHERE PIPES WILL BE REPLACED
REINSTATE TRENCH AREAS AND DISTURBED SURFACES TO EQUAL OR BETTER THAN EXISTING CONDITIONS OR TO SUBGRADE LEVEL REQUIRED FOR NEW WORK

APPROVED
By Derrick Moodie at 12:05 pm, Sep 10, 2018

Derrick Moodie
DERRICK MOODIE
MANAGER
PLANNING, INFRASTRUCTURE & ECONOMIC
DEVELOPMENT DEPARTMENT, CITY OF OTTAWA

PROJECT TITRE/TITRE DU PROJET
ÉCOLE SECONDAIRE CATHOLIQUE PAUL-DESMARAIS - DOME
5315 ABBOTT STREET
OTTAWA, ON

CONSEIL DES ÉCOLES CATHOLIQUES DE DU CENTRE-EST
4000, RUE LABELLE, OTTAWA, ON K1J 1A1

DRAWING TITRE/TITRE DU DESSIN
SERVICING REMOVALS PLAN

SCALE	AS NOTED	PROJ. NO.	ISSUE NO.	REV. NO.
ÉCHELLE	AS NOTED	17M-0304-00	10	9
DRAWN BY	B. N.	DRAWING/DESSIN		
DESIGNED BY	B. N.			
CHECKED BY	J.J.			
DATE	October 13, 2017	ACAD FILE/FICHIER	17M0304-00-003-000	

C003

D07-12-18-0026