



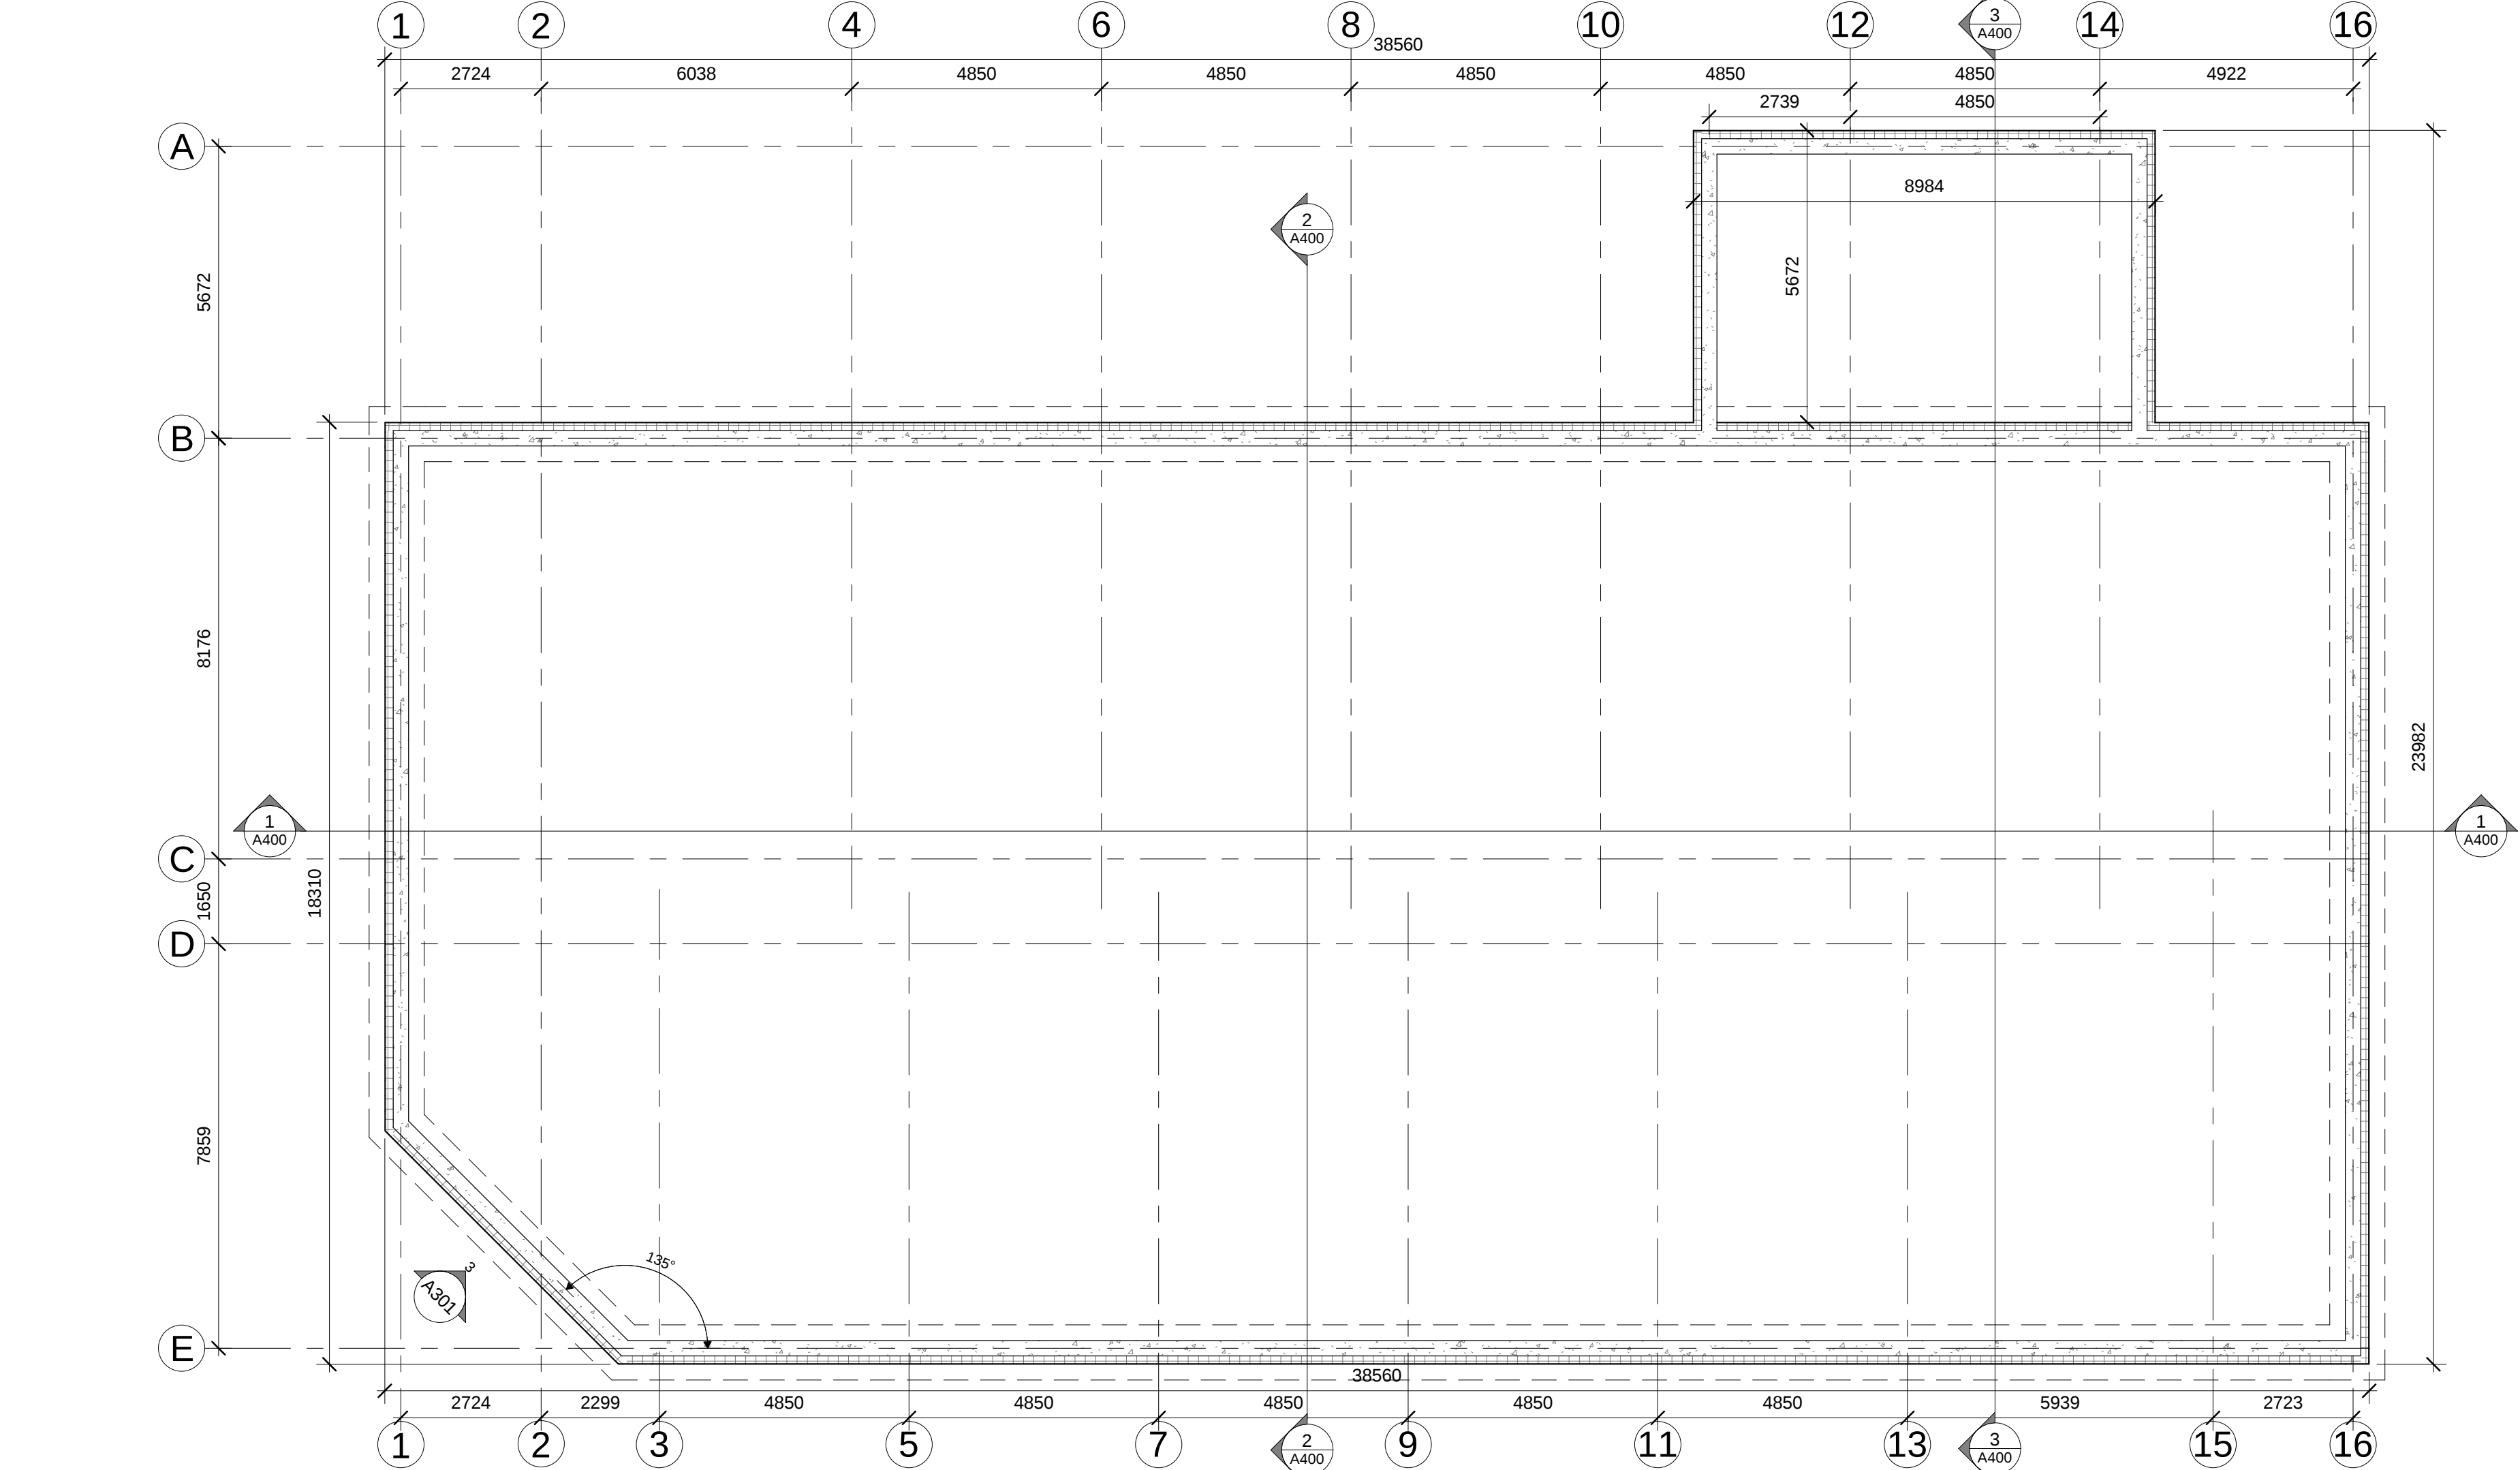

1 FOUNDATION PLAN
A200 1:100

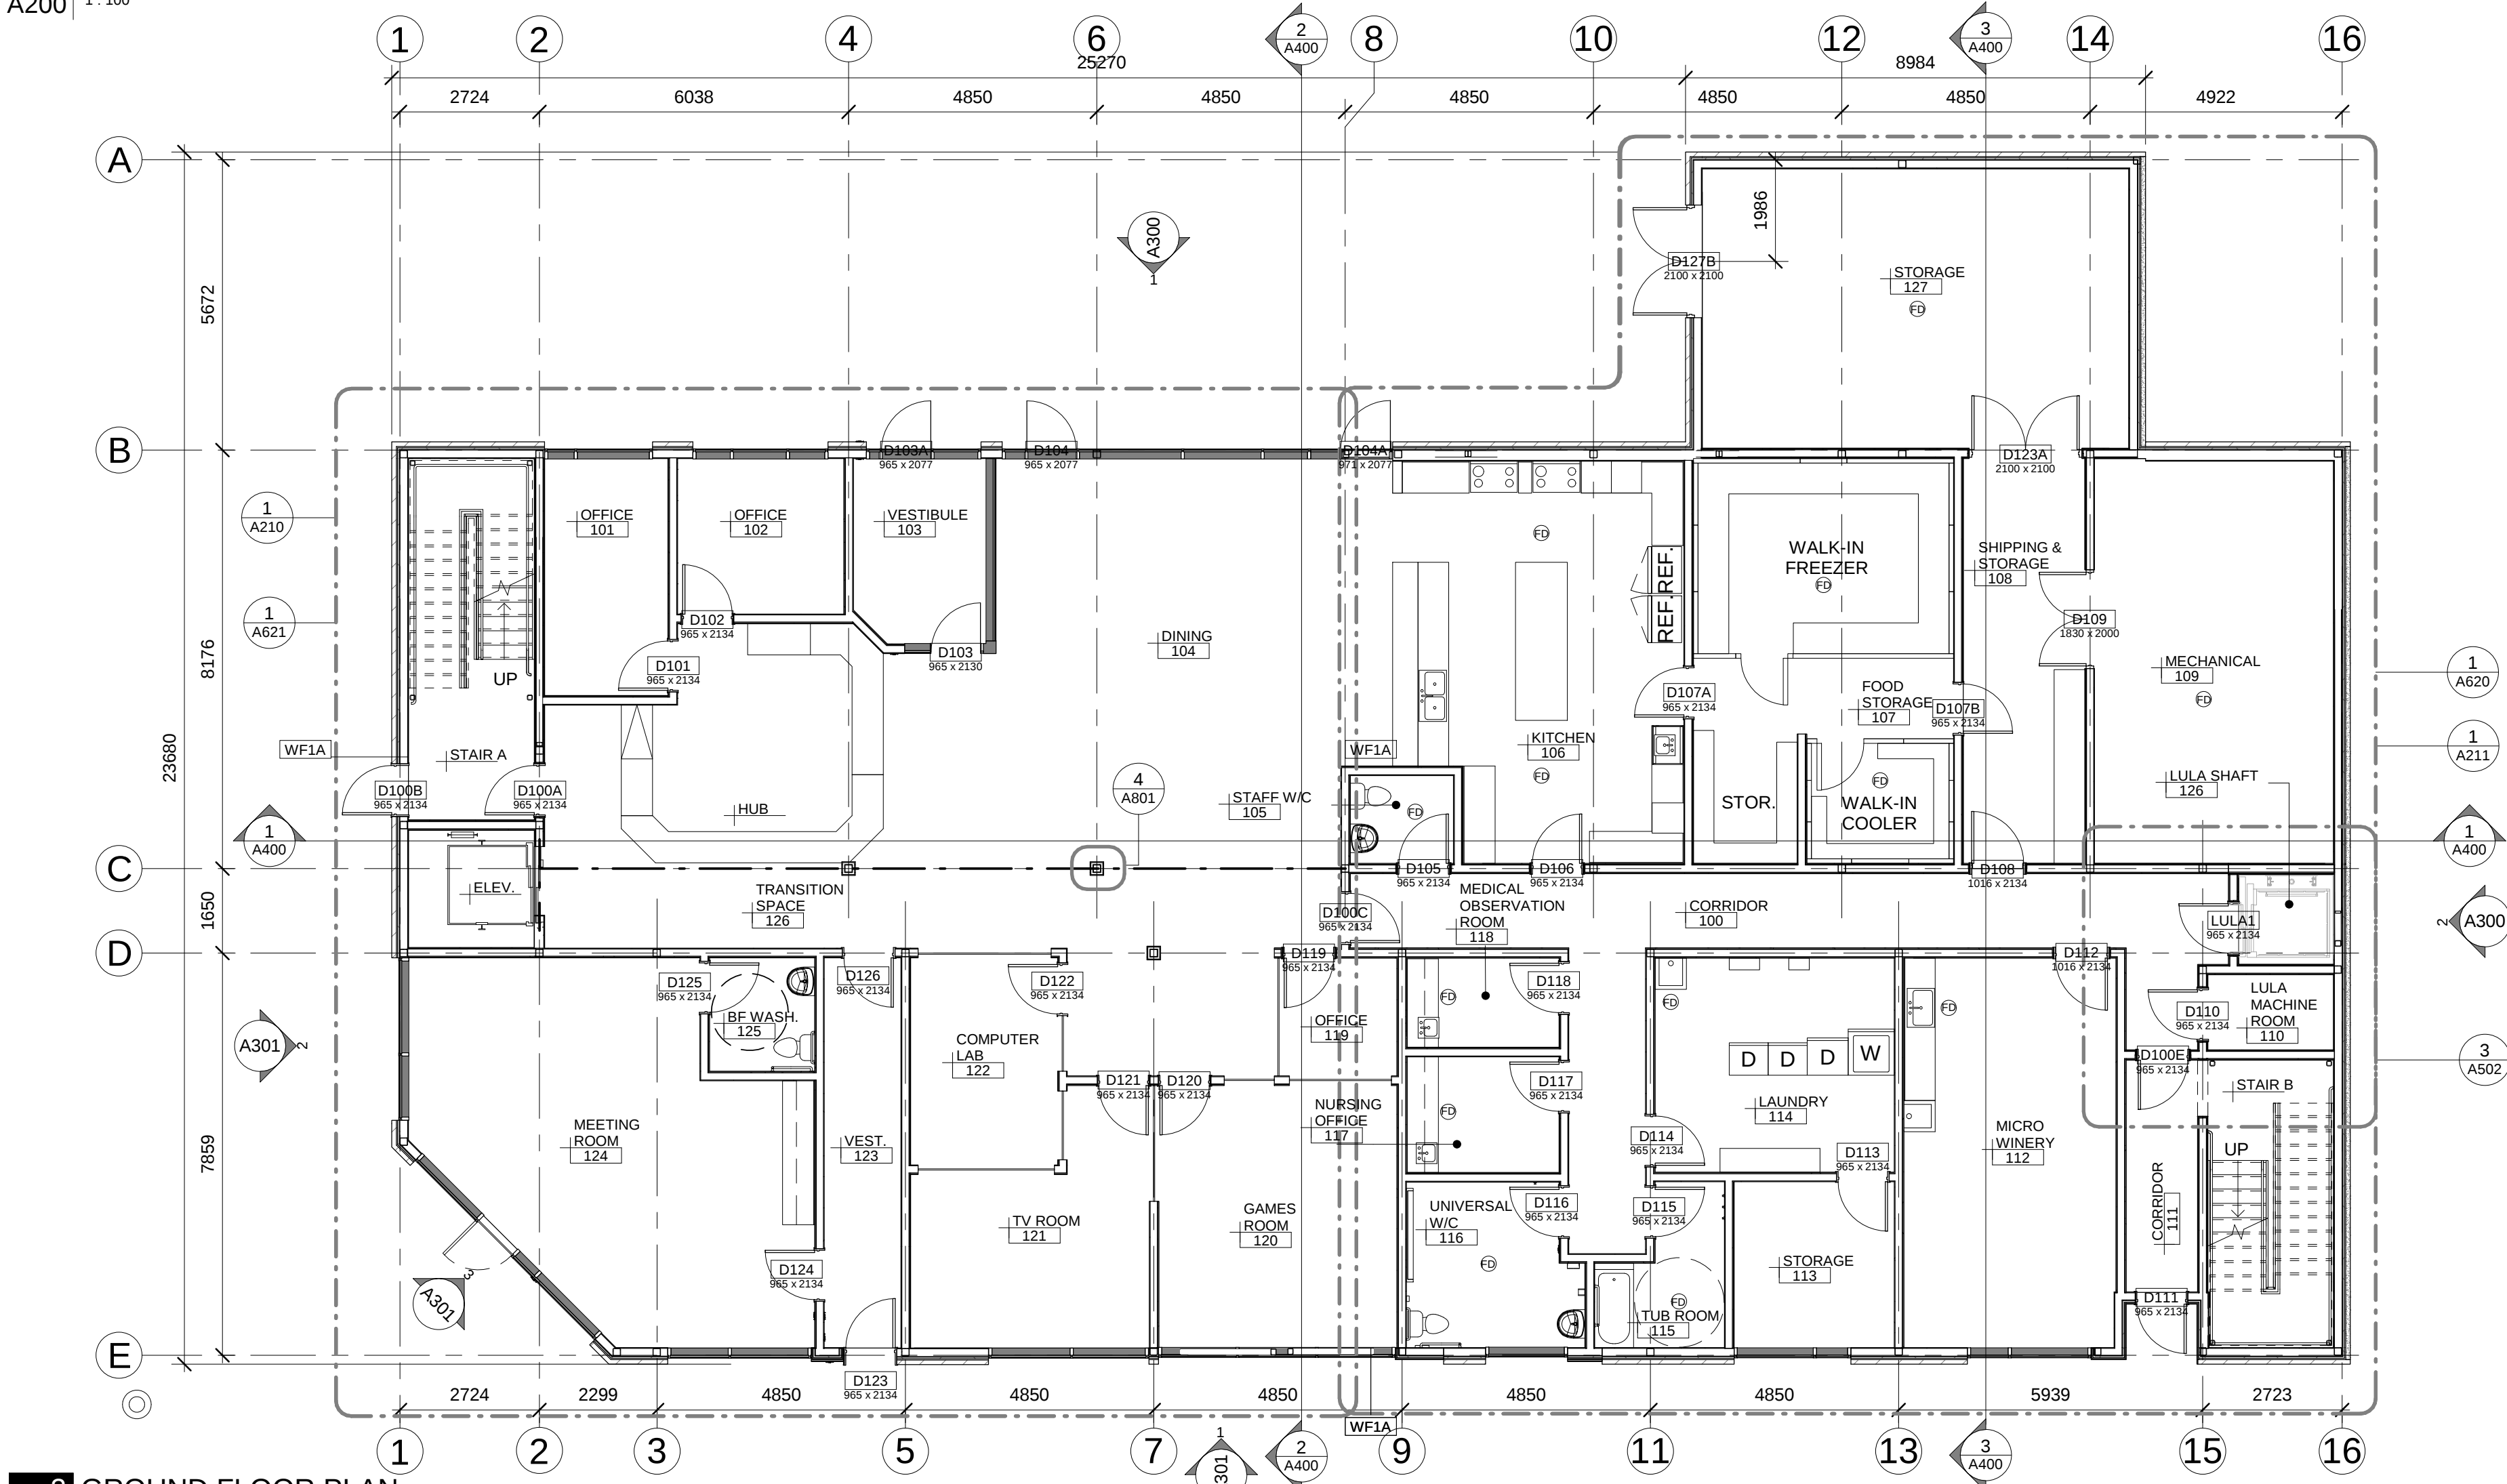

2 GROUND FLOOR PLAN
A200 1:100



CSV ARCHITECTS

sustainable design · conception écologique

613.564.8118
www.csv.ca
402-1066 Somerset St. W.
Ottawa, Ontario, K1Y 4T3

CONSULTANT ROLE: CIVIL
CONSULTANT NAME: WSP
ADDRESS: 2611 QUEENSVIEW DR.
SUITE 300, OTTAWA, ON K2B 8K2
PHONE: 613-829-2800
EMAIL: WWW.WSP.COM

CONSULTANT ROLE: STRUCTURAL
CONSULTANT NAME: MCINTOSH PERRY
ADDRESS: 115 WALGREEN RD.
R.R. 3 CARP, ON, K0A 1L0
PHONE: 613-8362184
EMAIL: INFO@MCINTOSHPERRY.COM

CONSULTANT ROLE: MECHANICAL
CONSULTANT NAME: JP2G
ADDRESS: 1150 MORRISON DR.
SUITE 410, OTTAWA, ON, K2H 8S9
PHONE: 613-828-7800
EMAIL: OTTAWA@JP2G.COM

CONSULTANT ROLE: ELECTRICAL
CONSULTANT NAME: JP2G
ADDRESS: 1150 MORRISON DR.
SUITE 410, OTTAWA, ON, K2H 8S9
PHONE: 613-828-7800
EMAIL: OTTAWA@JP2G.COM



STAMP

3 2018/08/28 Re-issued for Site Plan Control
REV DATE ISSUE

NOTE
1. OWNERSHIP OF THE COPYRIGHT OF THE DESIGN AND THE WORKS EXECUTED FROM THE DESIGN REMAINS WITH CSV ARCHITECTS, AND MAY NOT BE REPRODUCED IN ANY FORM WITHOUT THE WRITTEN CONSENT OF CSV ARCHITECTS.
2. THE DRAWINGS, PRESENTATIONS AND SPECIFICATIONS AS INSTRUMENTS OF SERVICE ARE AND SHALL REMAIN THE PROPERTY OF CSV ARCHITECTS. THEY ARE NOT TO BE USED BY THE CLIENT ON OTHER PROJECTS OR ON EXTENSIONS TO THIS PROJECT WITHOUT THE WRITTEN CONSENT OF CSV ARCHITECTS.
3. THIS DRAWING IS TO BE READ IN CONJUNCTION WITH ALL OTHER PROJECT DRAWINGS AND SPECIFICATIONS.
4. DO NOT SCALE DRAWINGS. CONTRACTOR SHALL BE RESPONSIBLE TO VERIFY DIMENSIONS ON SITE.
5. ALL WORK SHALL BE IN ACCORDANCE WITH THE ONTARIO BUILDING CODE AND ALL SUPPLEMENTS AND APPLICABLE MUNICIPAL REGULATIONS.

CLIENT

SHEPHERDS OF GOOD HOPE
233 Murray Street
Ottawa, Ontario
K1N 5M9

PROJECT

NEW SUPPORTIVE HOUSING

765 Montreal Road, Ottawa, Ontario

TITLE

FOUNDATION AND GROUND FLOOR KEY PLANS

PROJECT NO: 2017-0780
DRAWN: JW
APPROVED: JS
SCALE: 1:100
FIRST ISSUE: 2018

DRAWING NO. REV

A200 **3**

D07-12-18-0059