


Derrick Moodie

DERRICK MOODIE
MANAGER
PLANNING, INFRASTRUCTURE & ECONOMIC
DEVELOPMENT DEPARTMENT, CITY OF OTTAWA


APPROVED
 By Derrick Moodie at 12:57 pm, Sep 25, 2018

CONSTRUCTION NOTES:

- ◇ C01 ALUMINUM CURTAIN WALL
- ◇ C02 OVERHEAD DOOR
- ◇ C03 ALUMINUM WINDOW WALL
- ◇ C04 SPANDREL PANEL
- ◇ C05 WINDOW WALL
- ◇ C06 CANOPY WITH METAL SIDING;
IDEAL ROOFING UA 1200.
COLOUR TBD
- ◇ C07 TILT-UP CONCRETE PANEL
- COLOUR #1 - DARK BLUE
- COLOUR #2 - MEDIUM BLUE
- COLOUR #3 - LIGHT BLUE
- COLOUR #4 - WHITE-BLUE
- COLOUR #5 - WHITE
- ◇ C08 WALL SCONCE. REFER TO ELECTRICAL
- ◇ C09 EXIT MAN DOOR
- ◇ C10 TILT-UP PANEL JOINT (PJ)
- ◇ C11 SCUPPER
- ◇ C12 CONCRETE PIER 1220X1220
AROUND STRUCTURAL STEEL.
- ◇ C13 6 Ga. VINYL COATED BLACK
CHAIN LINK FENCE GATE
- ◇ C14 GAS METER. REFER TO
MECHANICAL/CIVIL
- ◇ C15 150mm RAIN GUTTER REFER TO
ROOF PLAN DETAIL.
- ◇ C16 PTD STEEL COLUMN. REFER TO
STRUCTURAL
- ◇ C17 BUILDING SIGNAGE. REFER TO
SIGNAGE PACKAGE
- ◇ C18 DOWNSPOUT

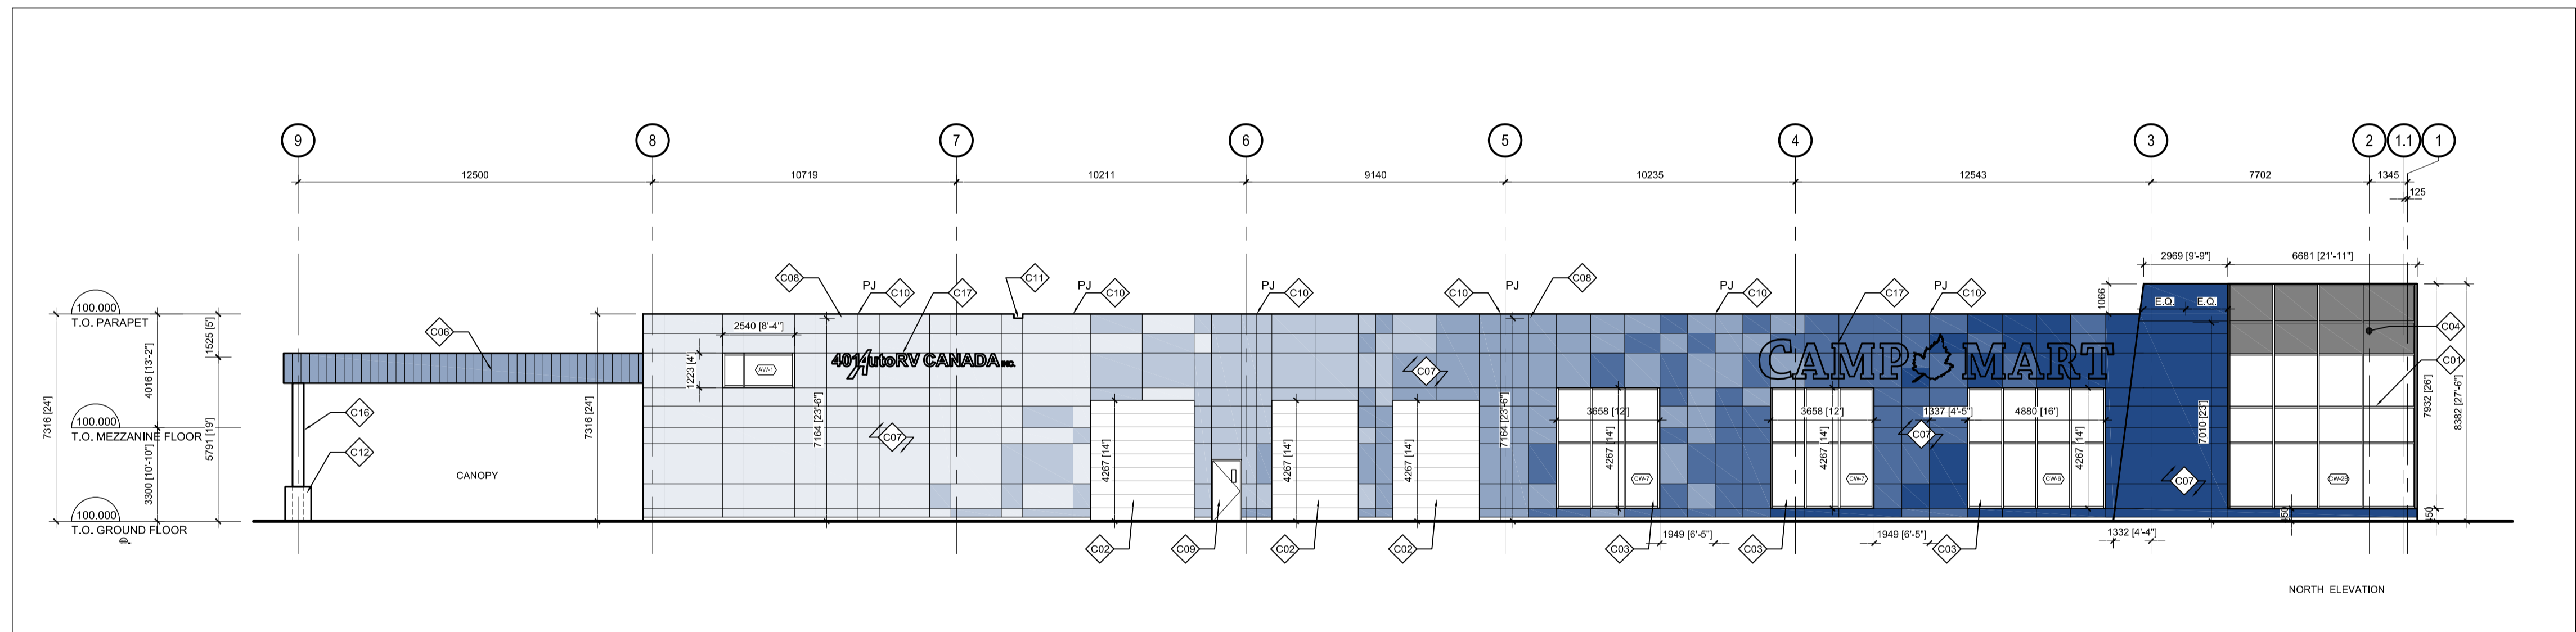

2 NORTH ELEVATION
 A202 SCALE 1: 150

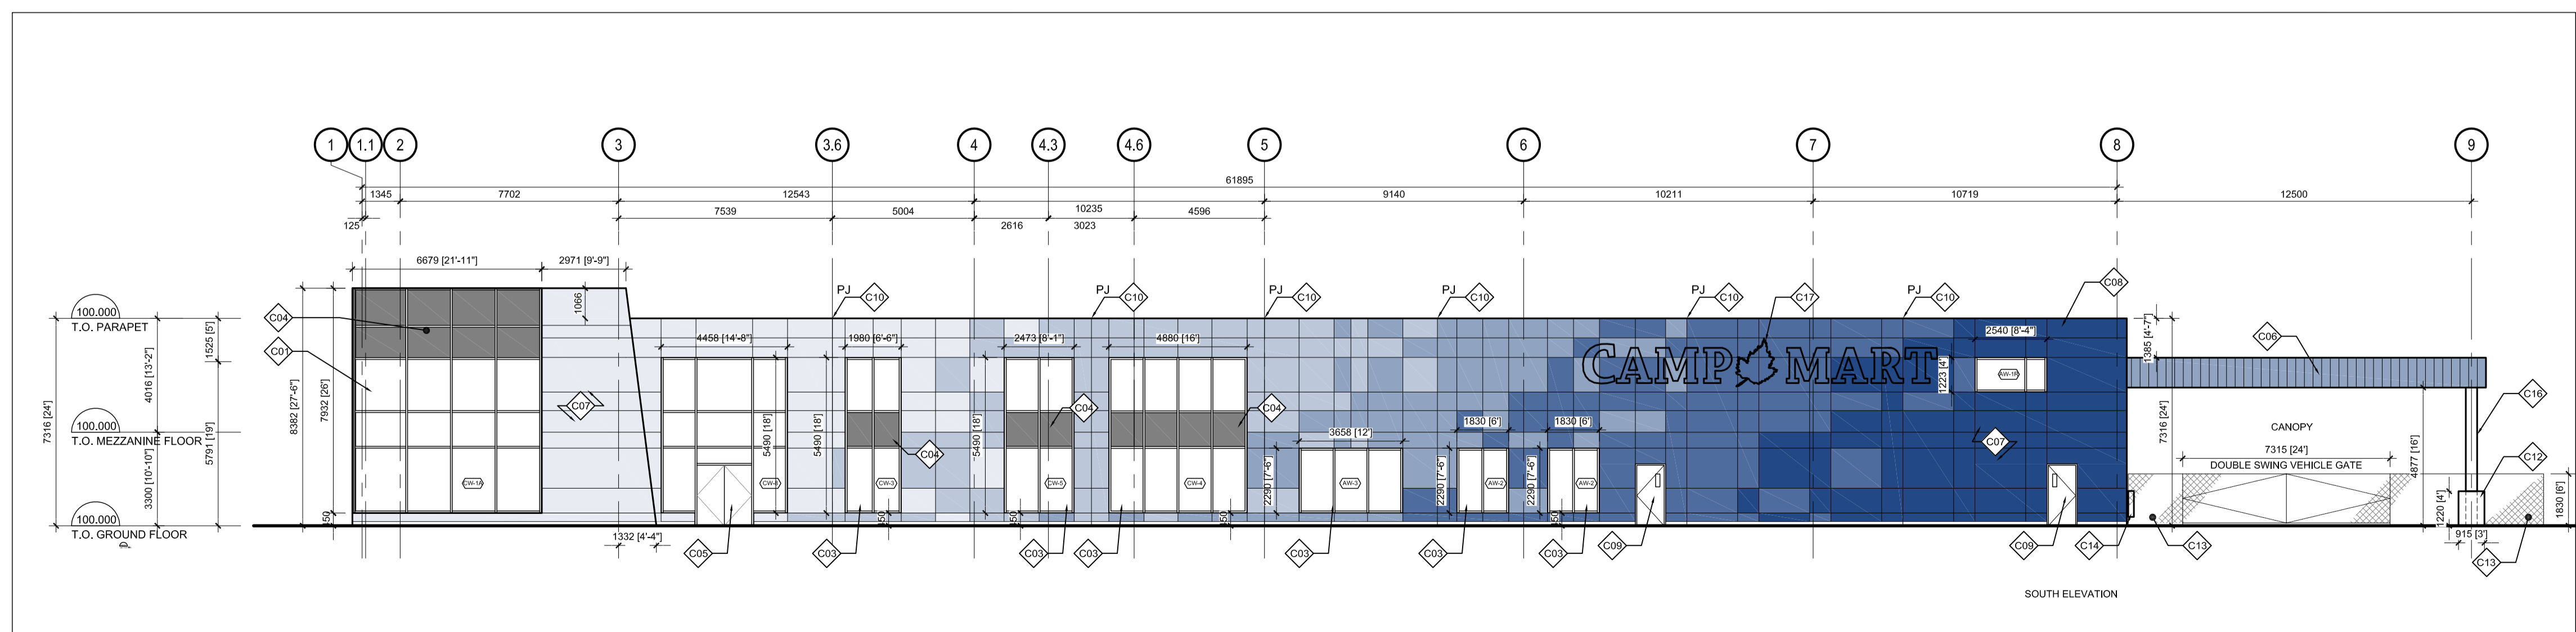

1 SOUTH ELEVATION
 A202 SCALE 1: 150

no.	revision	date
2	ISSUED FOR SITE PLAN REV UPDATE	25 May 2018
1	RE-ISSUE FOR SPA	25 April 2018

N45 ARCHITECTURE INC.
 71 Bank Street, 7th Floor - Ottawa, Ontario, K1P 5N2
 tel. 613.224.0095 fax 613.224.9811

project
CAMP MART - SITE CAST

20 FRANK NIGHBOR PLACE,
 KANATA, ON.

north

seal

drawing title
EXTERIOR ELEVATIONS

scale	drawn by
AS SHOWN	J.J.
date	checked by
Jan. 2018	R.M.
project number	drawing number
17-249	A-202

CONTRACTOR TO VERIFY ALL DIMENSIONS
 AND NOTIFY THE ARCHITECT OF ANY
 DISCREPANCIES BEFORE WORK COMMENCES.
 DO NOT SCALE DRAWINGS.