



Derrick Moodie

DERRICK MOODIE
MANAGER
PLANNING, INFRASTRUCTURE & ECONOMIC
DEVELOPMENT DEPARTMENT, CITY OF OTTAWA


APPROVED
By Derrick Moodie at 1:11 pm, Sep 25, 2018

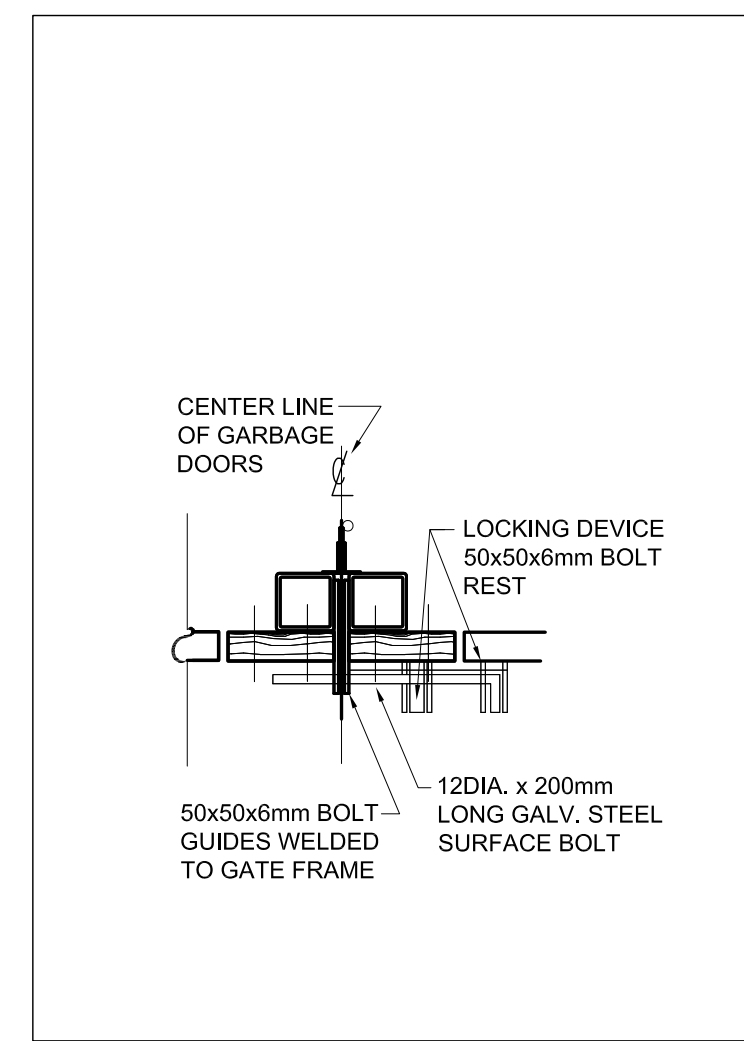


6 PLAN DETAIL
SCALE 1:10

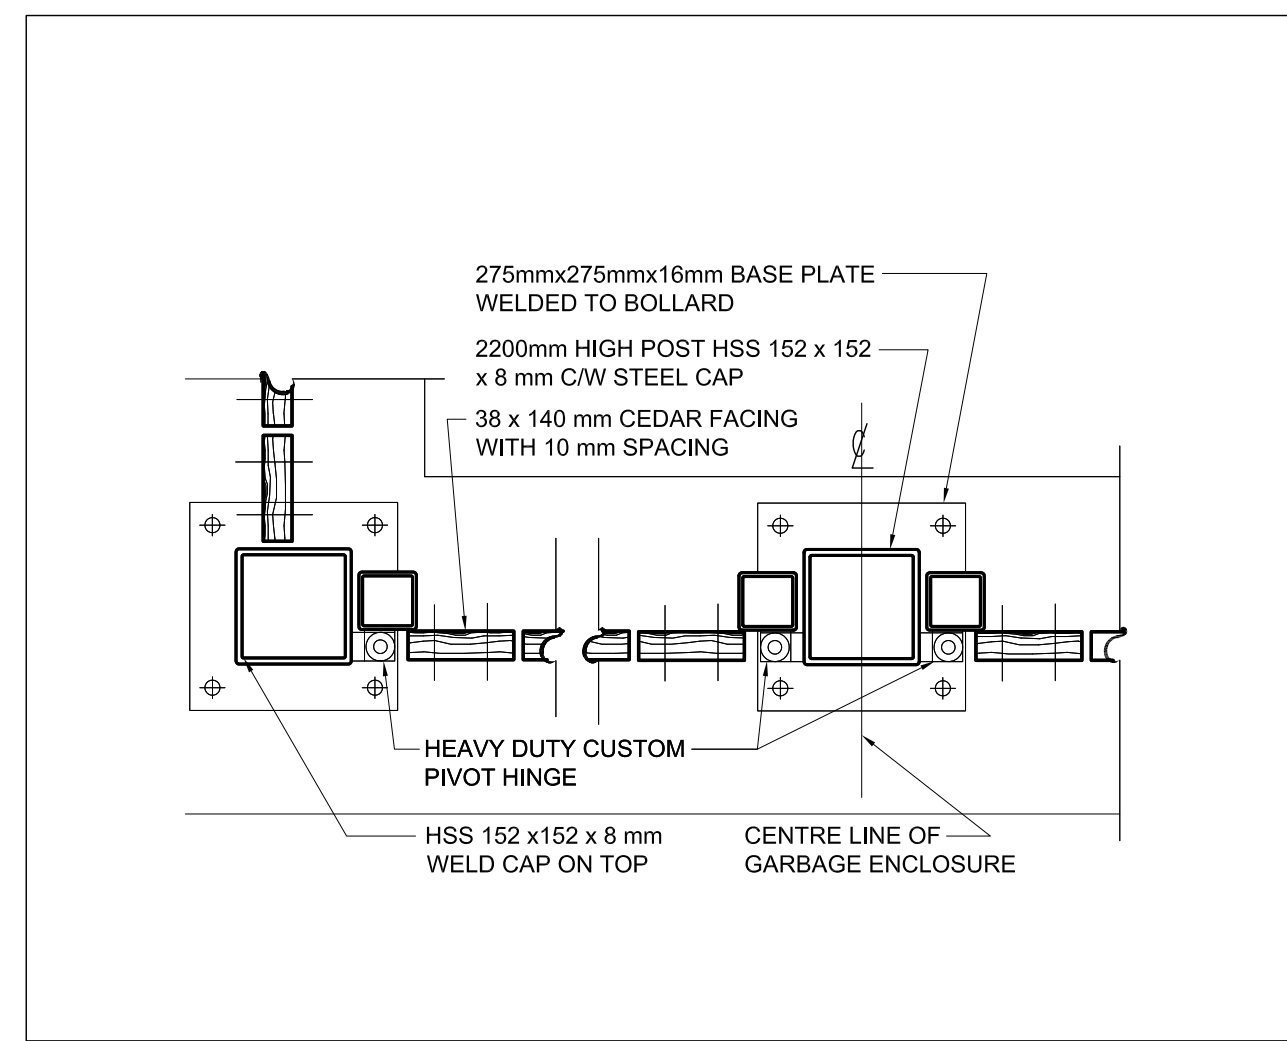


5 GARGABE ENCLOSURE PLAN DETAIL
SCALE 1:10

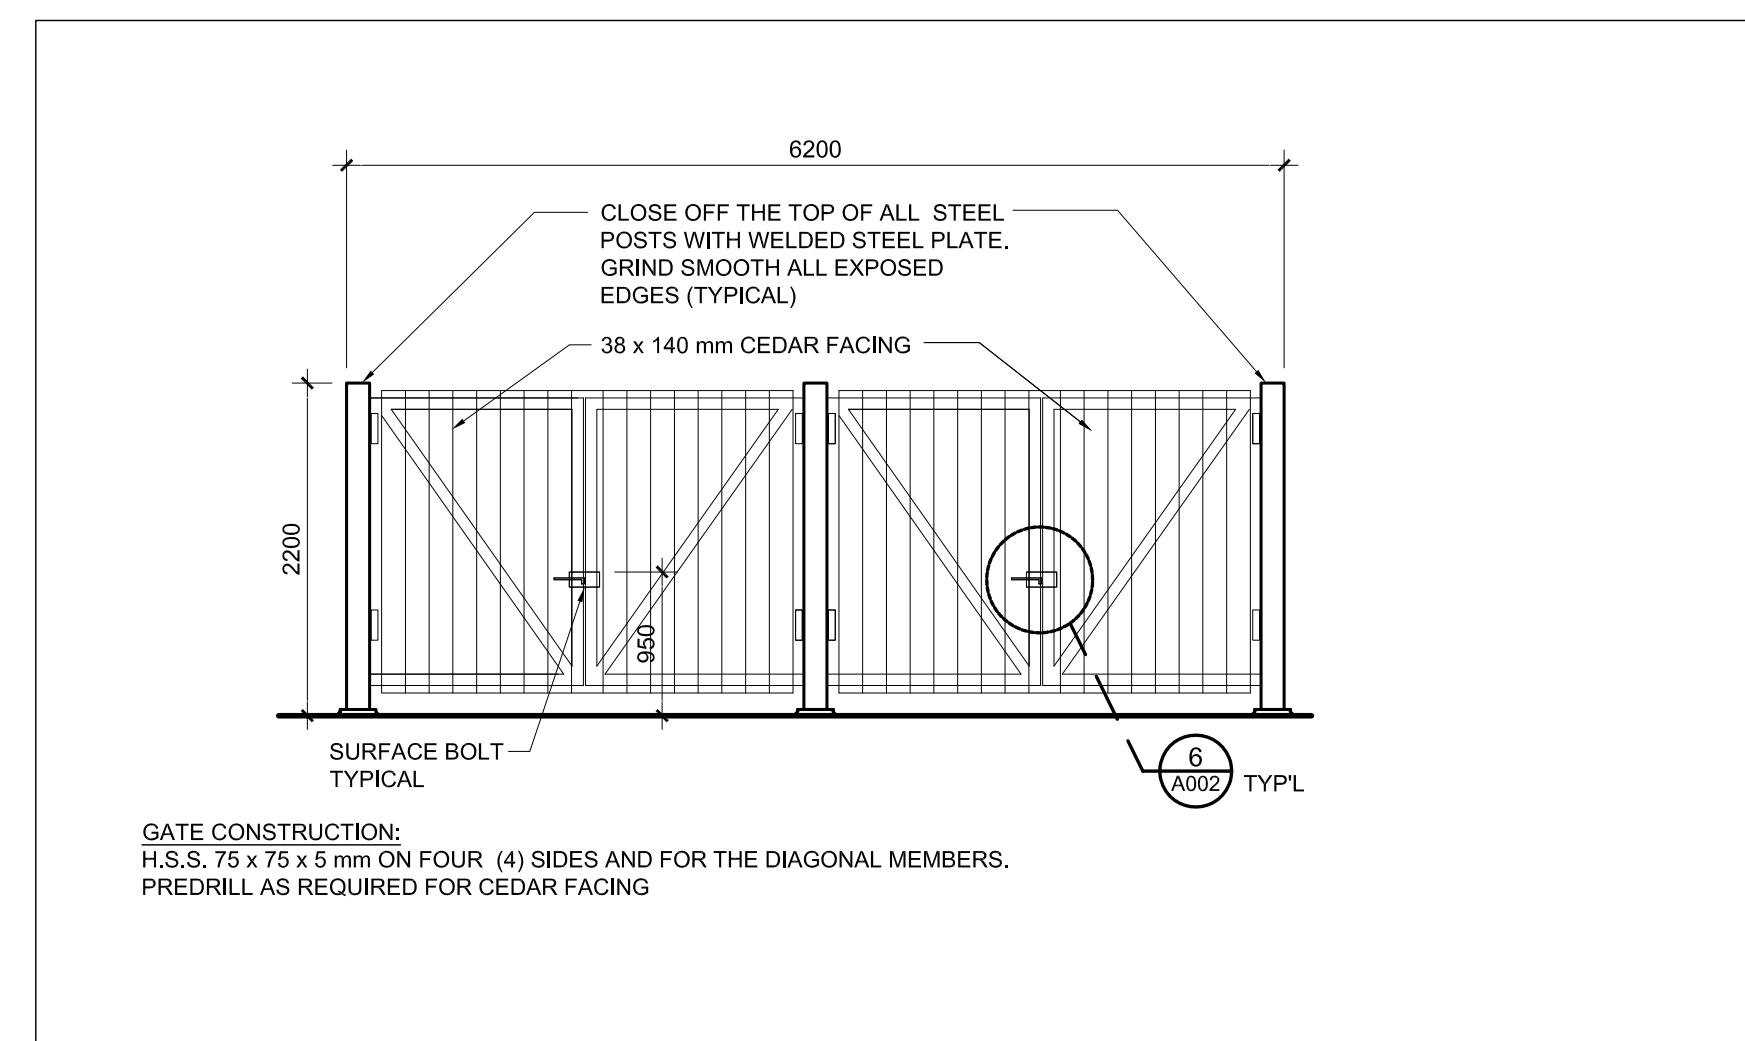


2 GARGABE ENCLOSURE ELEVATION
SCALE 1:50

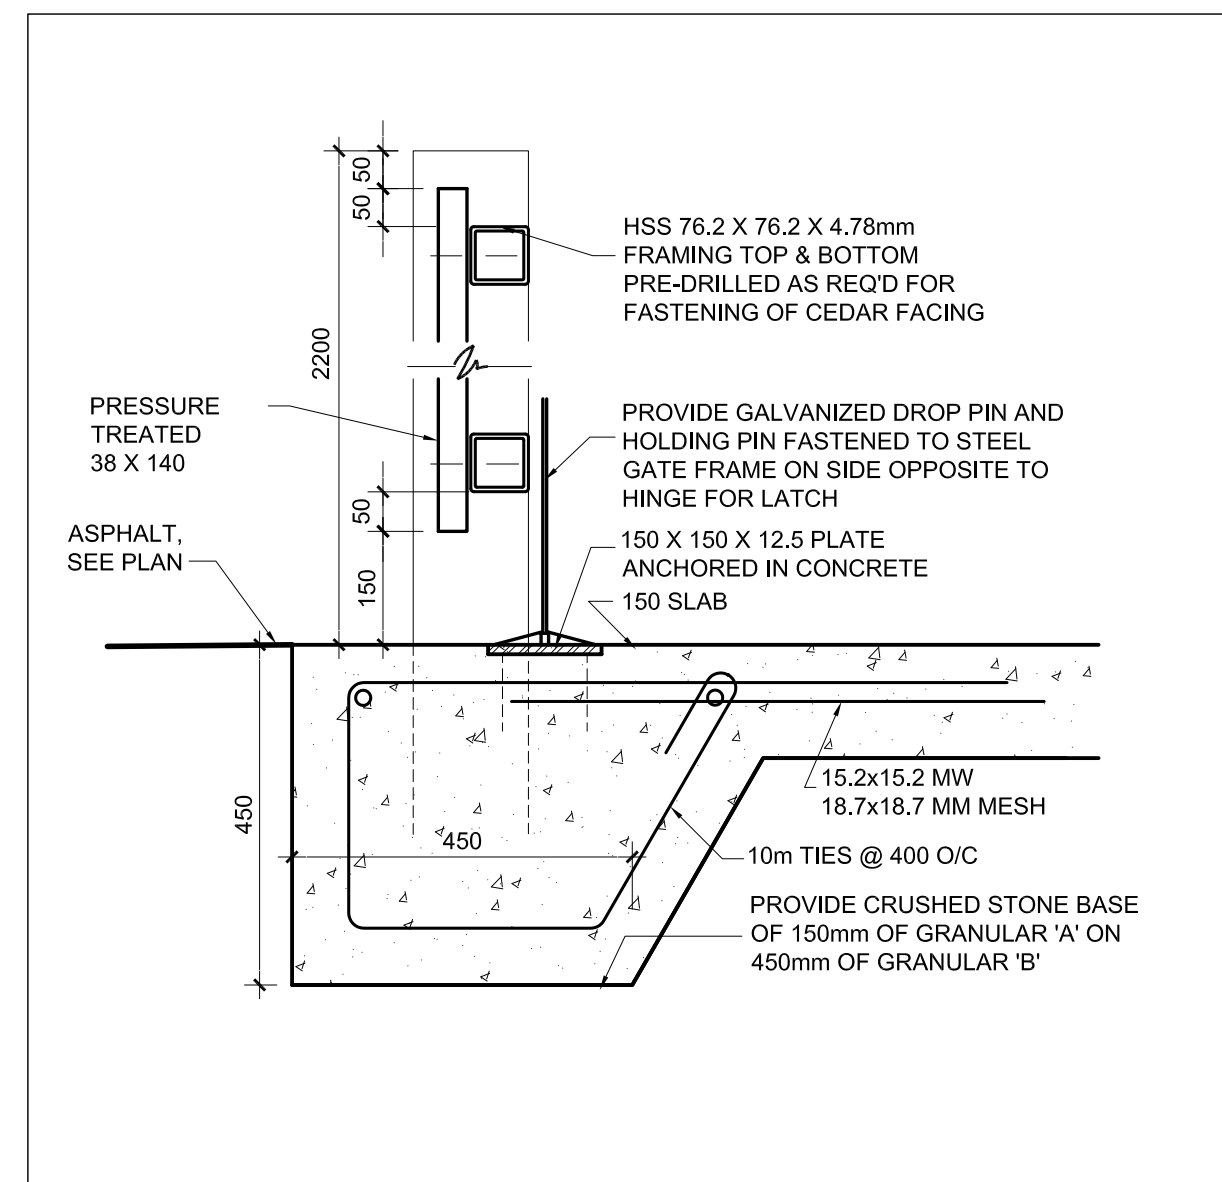

4 GARGABE ENCLOSURE SECTION DETAIL
SCALE 1:10

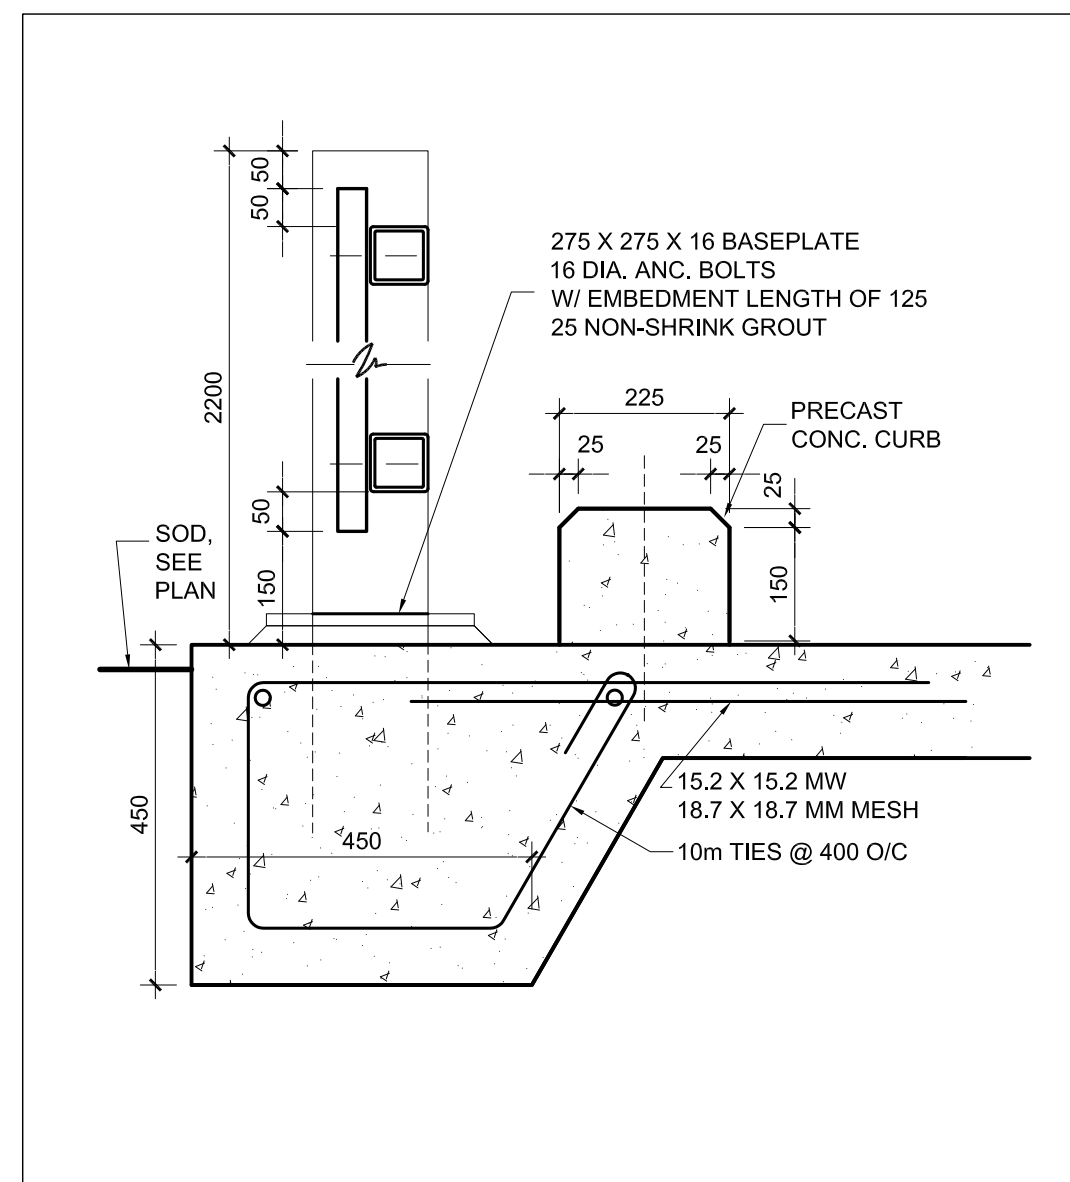

3 GARGABE ENCLOSURE SECTION DETAIL
SCALE 1:10

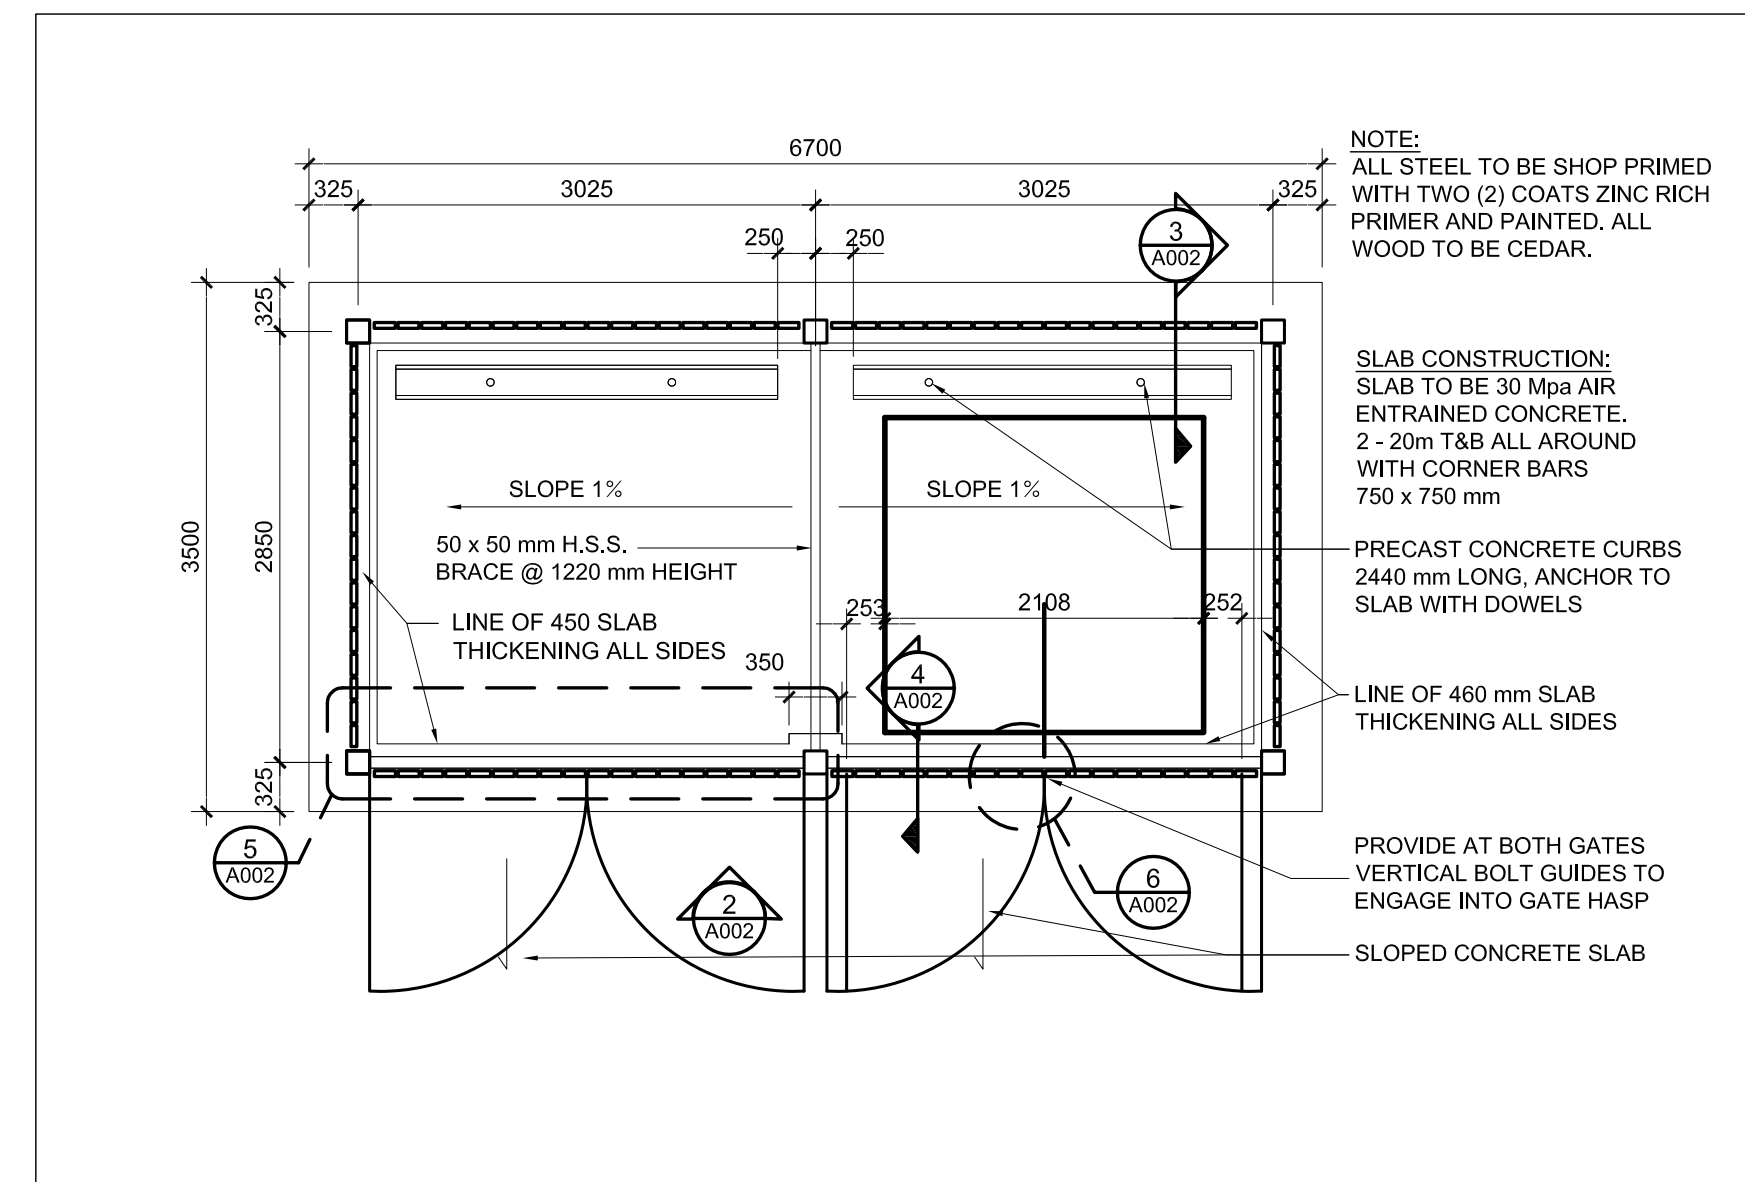

1 GARGABE ENCLOSURE PLAN
SCALE 1:50

no.	revision	date
4	ISSUED FOR SITE PLAN REV UPDATE	25 May 2018
3	ISSUED FOR 90% REVIEW	25 May 2018
2	ISSUED FOR SITE PLAN COMMENTS	18 April 2018
1	ISSUED FOR SITE PLAN APPLICATION	9 Feb. 2018

N45 ARCHITECTURE INC.
71 Bank Street, 7th Floor - Ottawa, Ontario, K1P 5N2
tel. 613.224.0095 fax 613.224.9811

project
CAMP MART - SITE CAST
20 FRANK NIGHBOR PLACE,
KANATA, ON.

north seal
ONTARIO ASSOCIATION OF ARCHITECTS
ROBERT C. MATTHEWS
LICENCE 2965

drawing title
SITE PLAN DETAILS

scale AS SHOWN	drawn by J.J.
date Jan. 2018	checked by R.M.
project number 17-249	drawing number A-002

CONTRACTOR TO VERIFY ALL DIMENSIONS AND NOTIFY THE ARCHITECT OF ANY DISCREPANCIES BEFORE WORK COMMENCES. DO NOT SCALE DRAWINGS.