
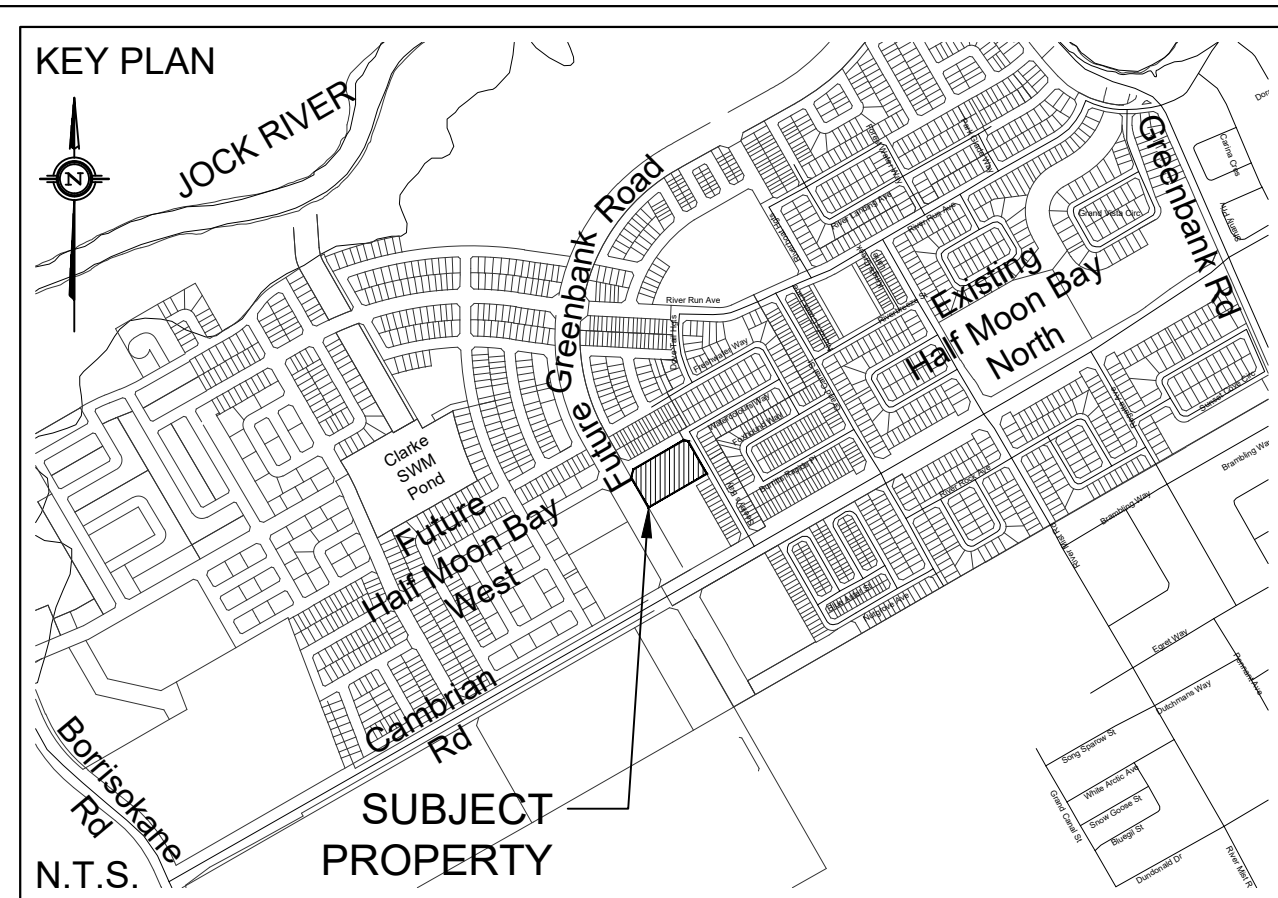


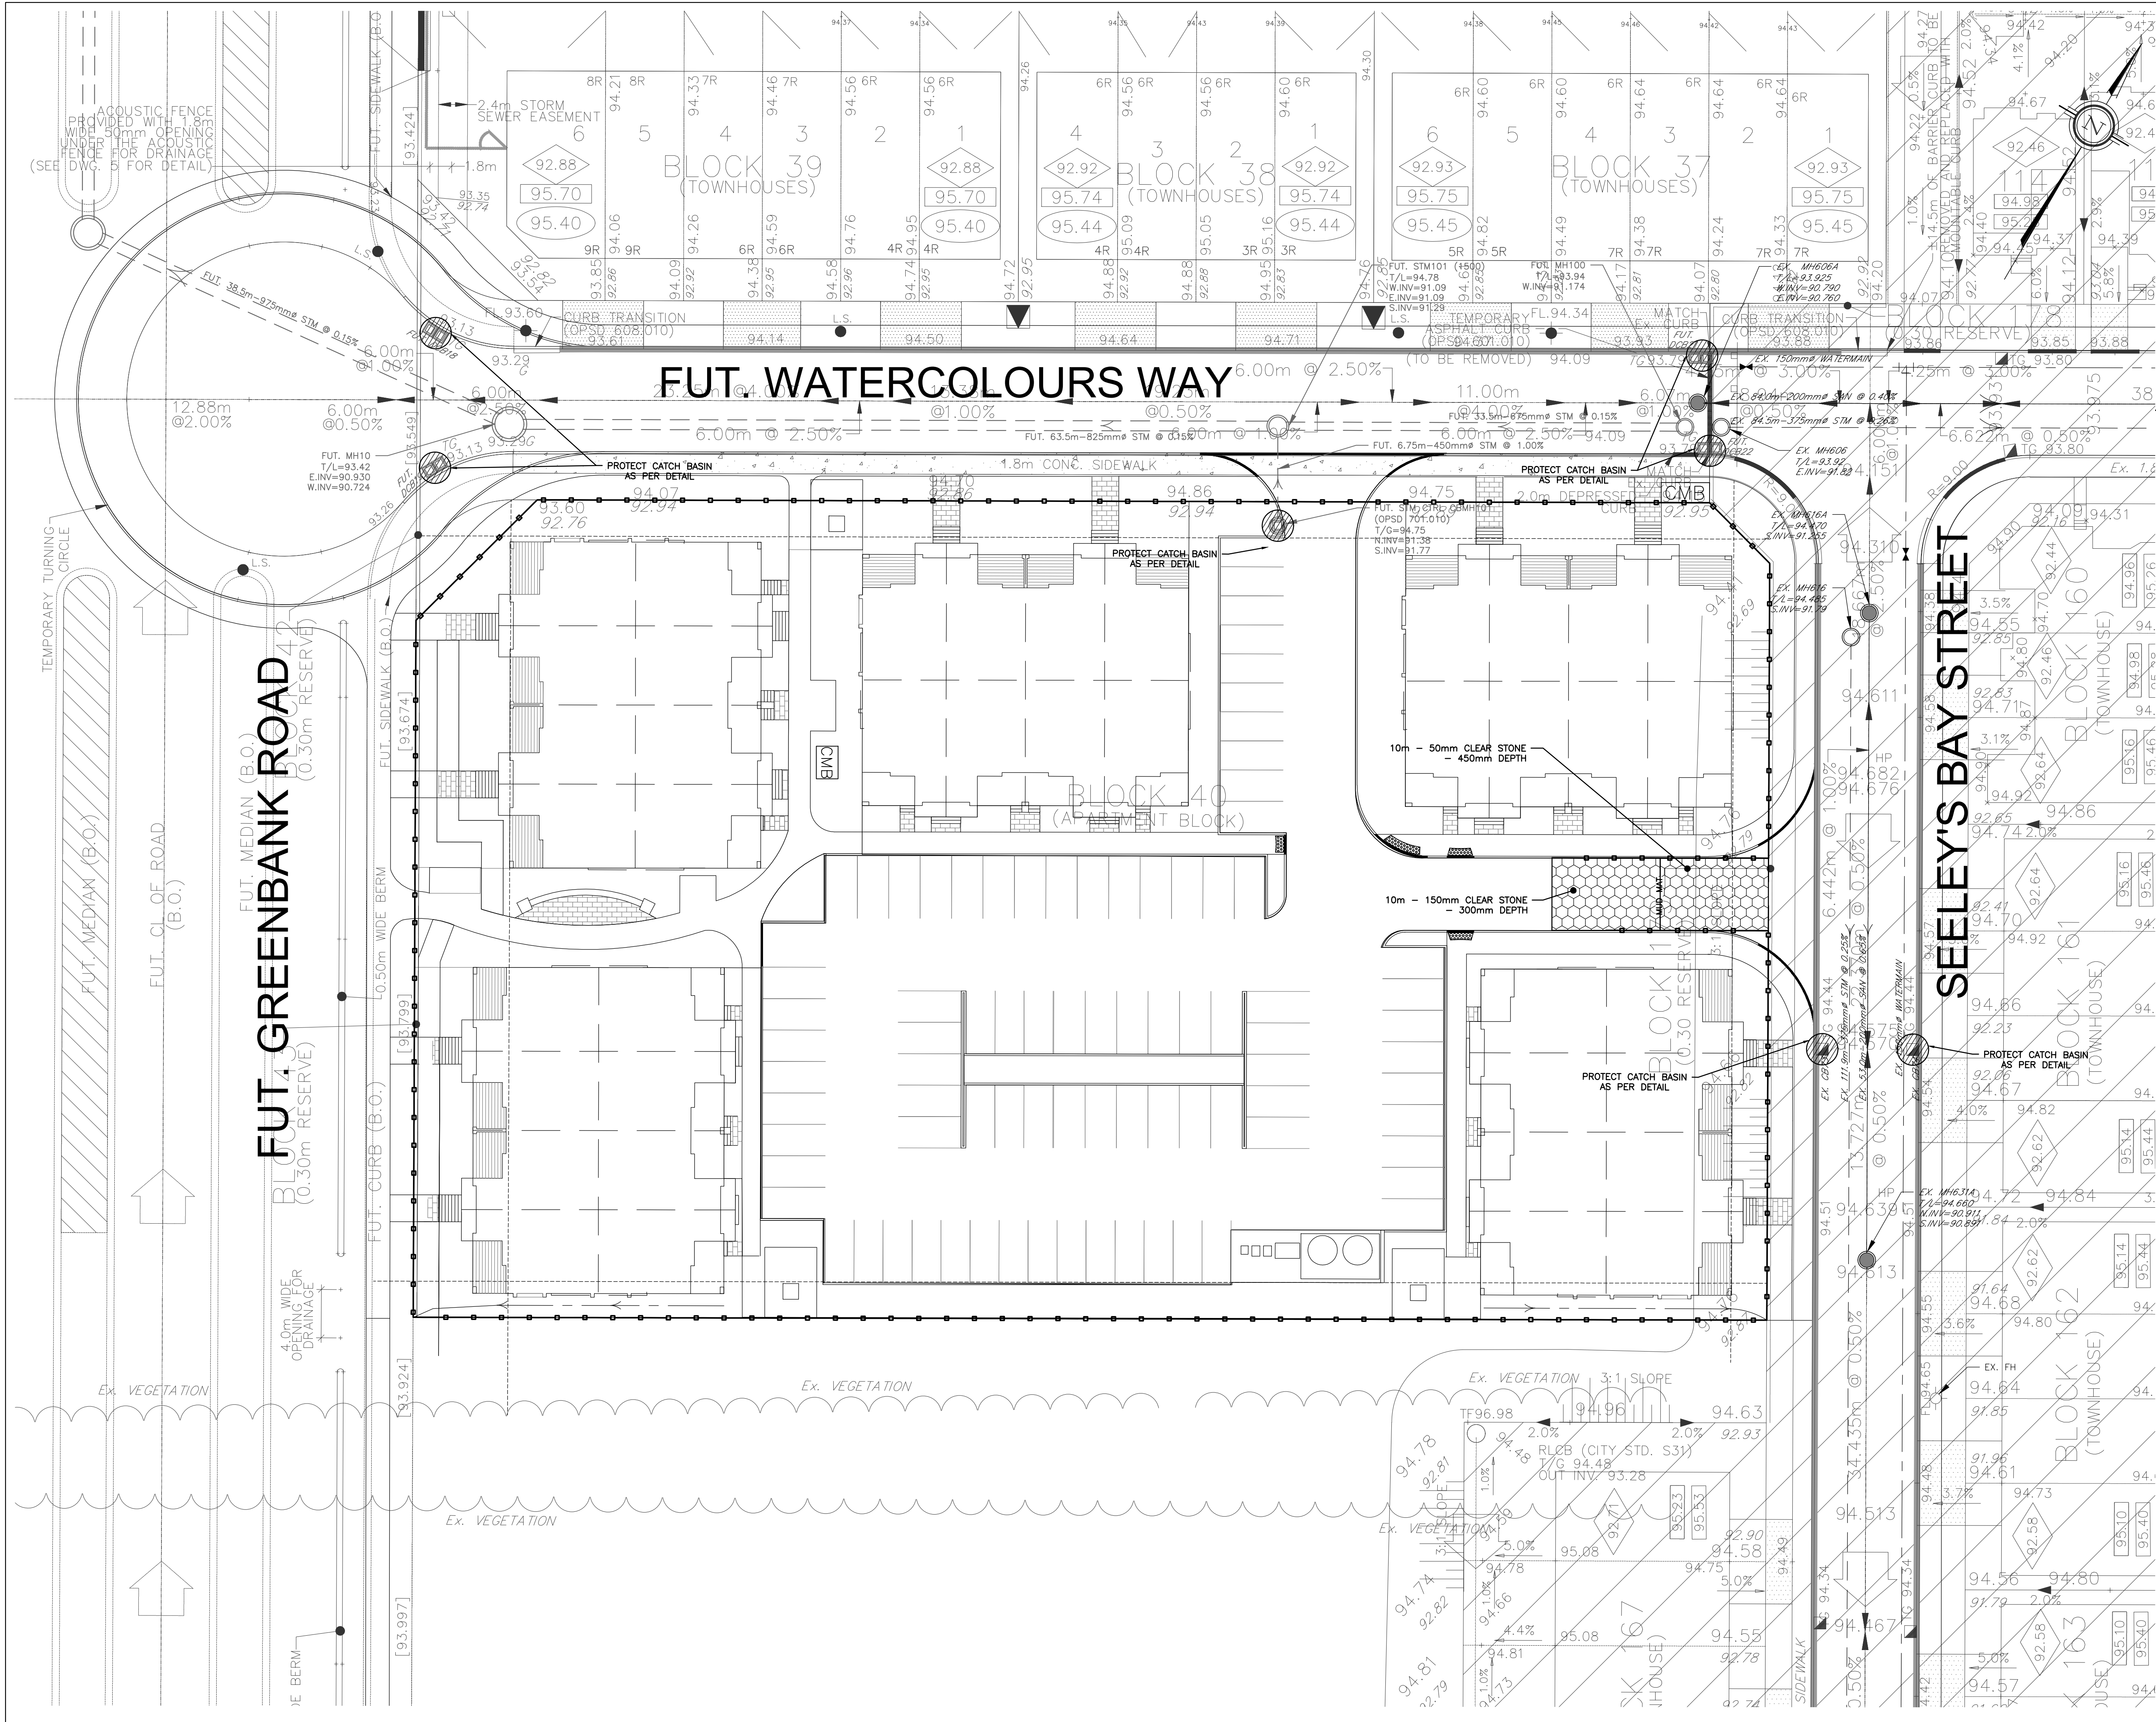

LEGEND

- EROSION CONTROL FENCE PER OPSD 219.130
- MUD MAT
- STREET CB SILT PROTECTION (SEE DETAIL)

APPROVED
By herweyero at 11:44 am, Oct 02, 2018

[Signature]

DON HERWEYER, MCIP, RPP
MANAGER, DEVELOPMENT REVIEW - SOUTH
PLANNING, INFRASTRUCTURE & ECONOMIC
DEVELOPMENT DEPARTMENT, CITY OF OTTAWA

NOT FOR CONSTRUCTION

TOPOGRAPHIC INFORMATION
TOPOGRAPHIC INFORMATION PROVIDED BY J.D. BARNES LIMITED
PROJ. NO. 06-10-675-00
DATED SEPTEMBER 11, 2017

SITE PLAN INFORMATION
SITE PLAN PROVIDED BY FOTENN PLANNING & DESIGN
PROJ. NO. 17-987
DATED AUGUST 23, 2018

GEOTECHNICAL STUDY
GEOTECHNICAL RECOMMENDATIONS PROVIDED BY PATERSON GROUP
PROJ. NO. P2392-1
DATED FEBRUARY 21, 2018

SITE SERVICING AND STORMWATER MANAGEMENT STUDY
SERVICING AND STORMWATER MANAGEMENT RECOMMENDATIONS PROVIDED BY DAVID SCHAEFFER ENGINEERING LTD.
PROJ. NO. 17-987
DATED AUGUST 23, 2018

BENCH MARK No. 00820010126
LOCATED 1.65km NORTH OF BARNSDALE ROAD AND 5km SOUTH OF FALLOWFIELD ROAD ON HIGHWAY 416
NORTH OF KEMPVILLE. THE POINT IS SET EAST OF THE NORTHBOUND LANE IN THE GRASSY SHOULDER
ELEV = 96.923 m

No.	BY	YY-MM-DD	DESCRIPTION
3	G.G.M.	18.08.29	3rd SUBMISSION
2	G.G.M.	18.07.18	2nd SUBMISSION
1	A.J.T.	18.04.03	1st SUBMISSION

PROJECT No. 17-987

EROSION & SEDIMENT CONTROL PLAN
BLOCK 40 - HALF MOON BAY PHASE 8
2444 WATERCOLOURS WAY

© DSEL

MATTAMY
(HALF MOON BAY)
LIMITED

50 Hines Road, Suite 100
Ottawa, ON K2K 2M5
Tel. (613) 831-3546

DSEL
david schaeffer engineering ltd
SMART SUBDIVISIONS™

120 Ibor Road Unit 103
Stittsville, Ontario, K2S 1E9
Tel. (613) 836-0856
Fax. (613) 836-7183
www.DSEL.ca

PROFESSIONAL ENGINEER
S. L. MERRICK
100166523
2018-08-21
PROVINCE OF ONTARIO

2018-08-21
REVIEWED BY

DESIGNED BY: A.J.T. **CHECKED BY:** S.L.M. **DRAWING NO.:** EC-1 **SHEET NO.:** 4 of 5

SCALE: 1:250 **DATE:** JULY 2018