


Legend

- PROPOSED WELL LOCATION
- PROPOSED BOLLARDS
- POTENTIAL SWM AREA
- CONCRETE PAD
- ASPHALT AREA
- RIVERSTONE

Notes

1. SITE PLAN PREPARED BY STANTEC

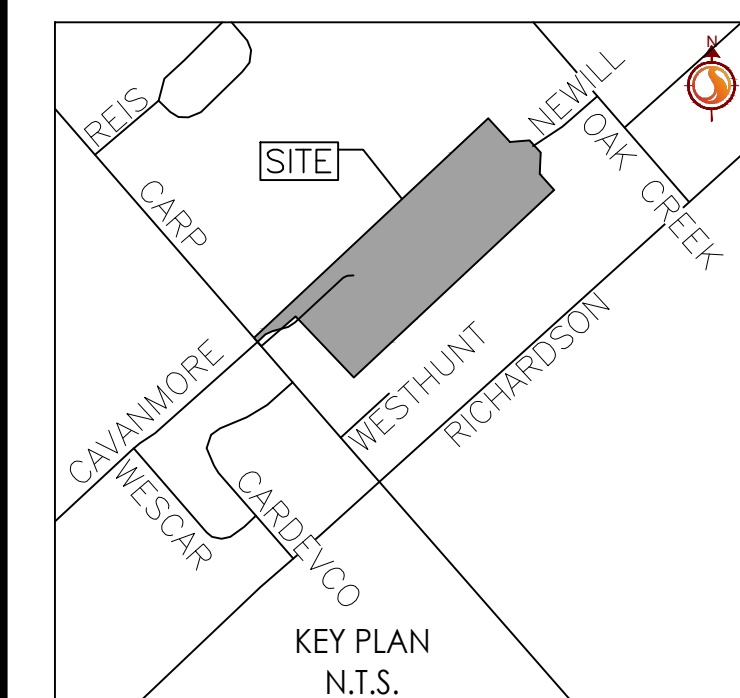

2	REVISED AS PER COMMENTS	MS	DK	18.09.19
1	FOR SITE PLAN SUBMISSION	MS	EB	18.07.17

Revision By Appd. Y1MMMDD

File Name: 160410099-DB JP 18.06.05  
Dwn. Chkd. Dsgn. Y1MMMDD


Permit-Seal

Client/Project  
THOMAS CAVANAGH CONSTRUCTION LIMITED  
9094 CAVANAGH ROAD  
2596 CARP ROAD  
CONCRETE BATCHING PLANT  
OTTAWA, ONTARIO

Title  
SITE PLAN

Project No. 160410099 Scale 1:1500  
Drawing No. Sheet 2 of 2 Revision

SP-1 2 of 2 2

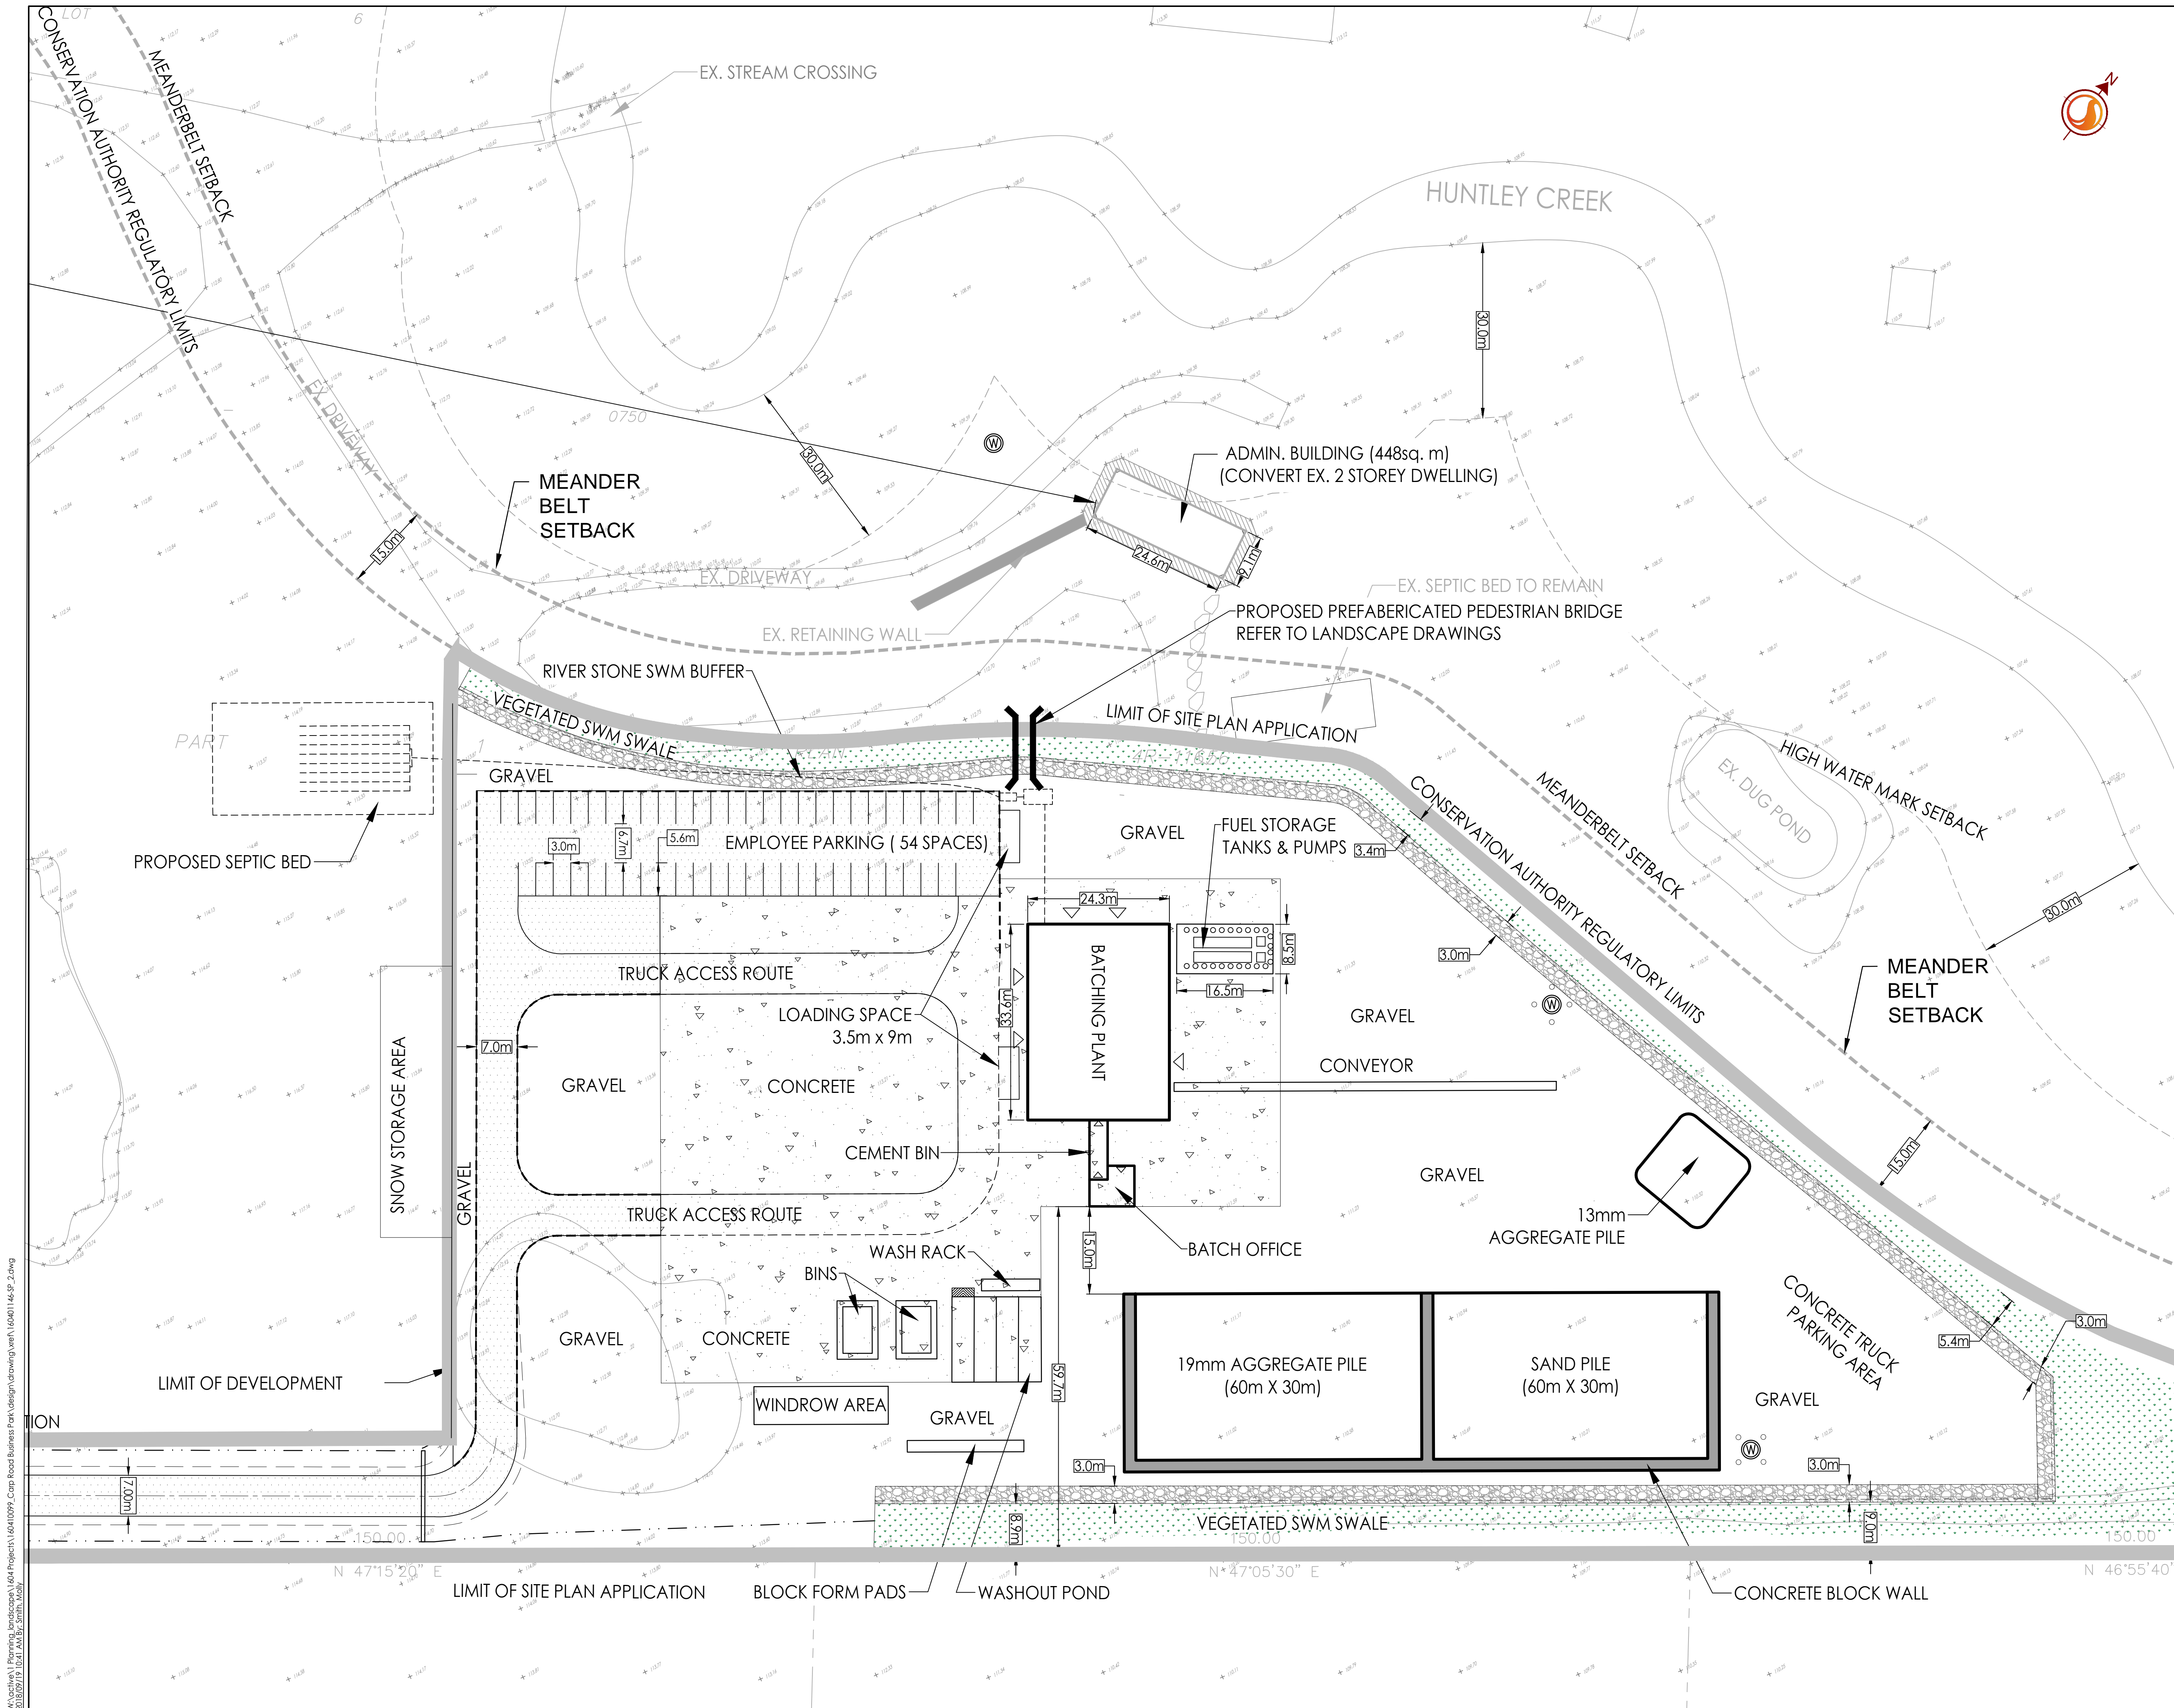

W:\projects\160410099\_Carp Road Business Park\Design\Drawings\SP-1.dwg  
2018/07/17 10:41:20 By: 2018/07/17 10:41:20