


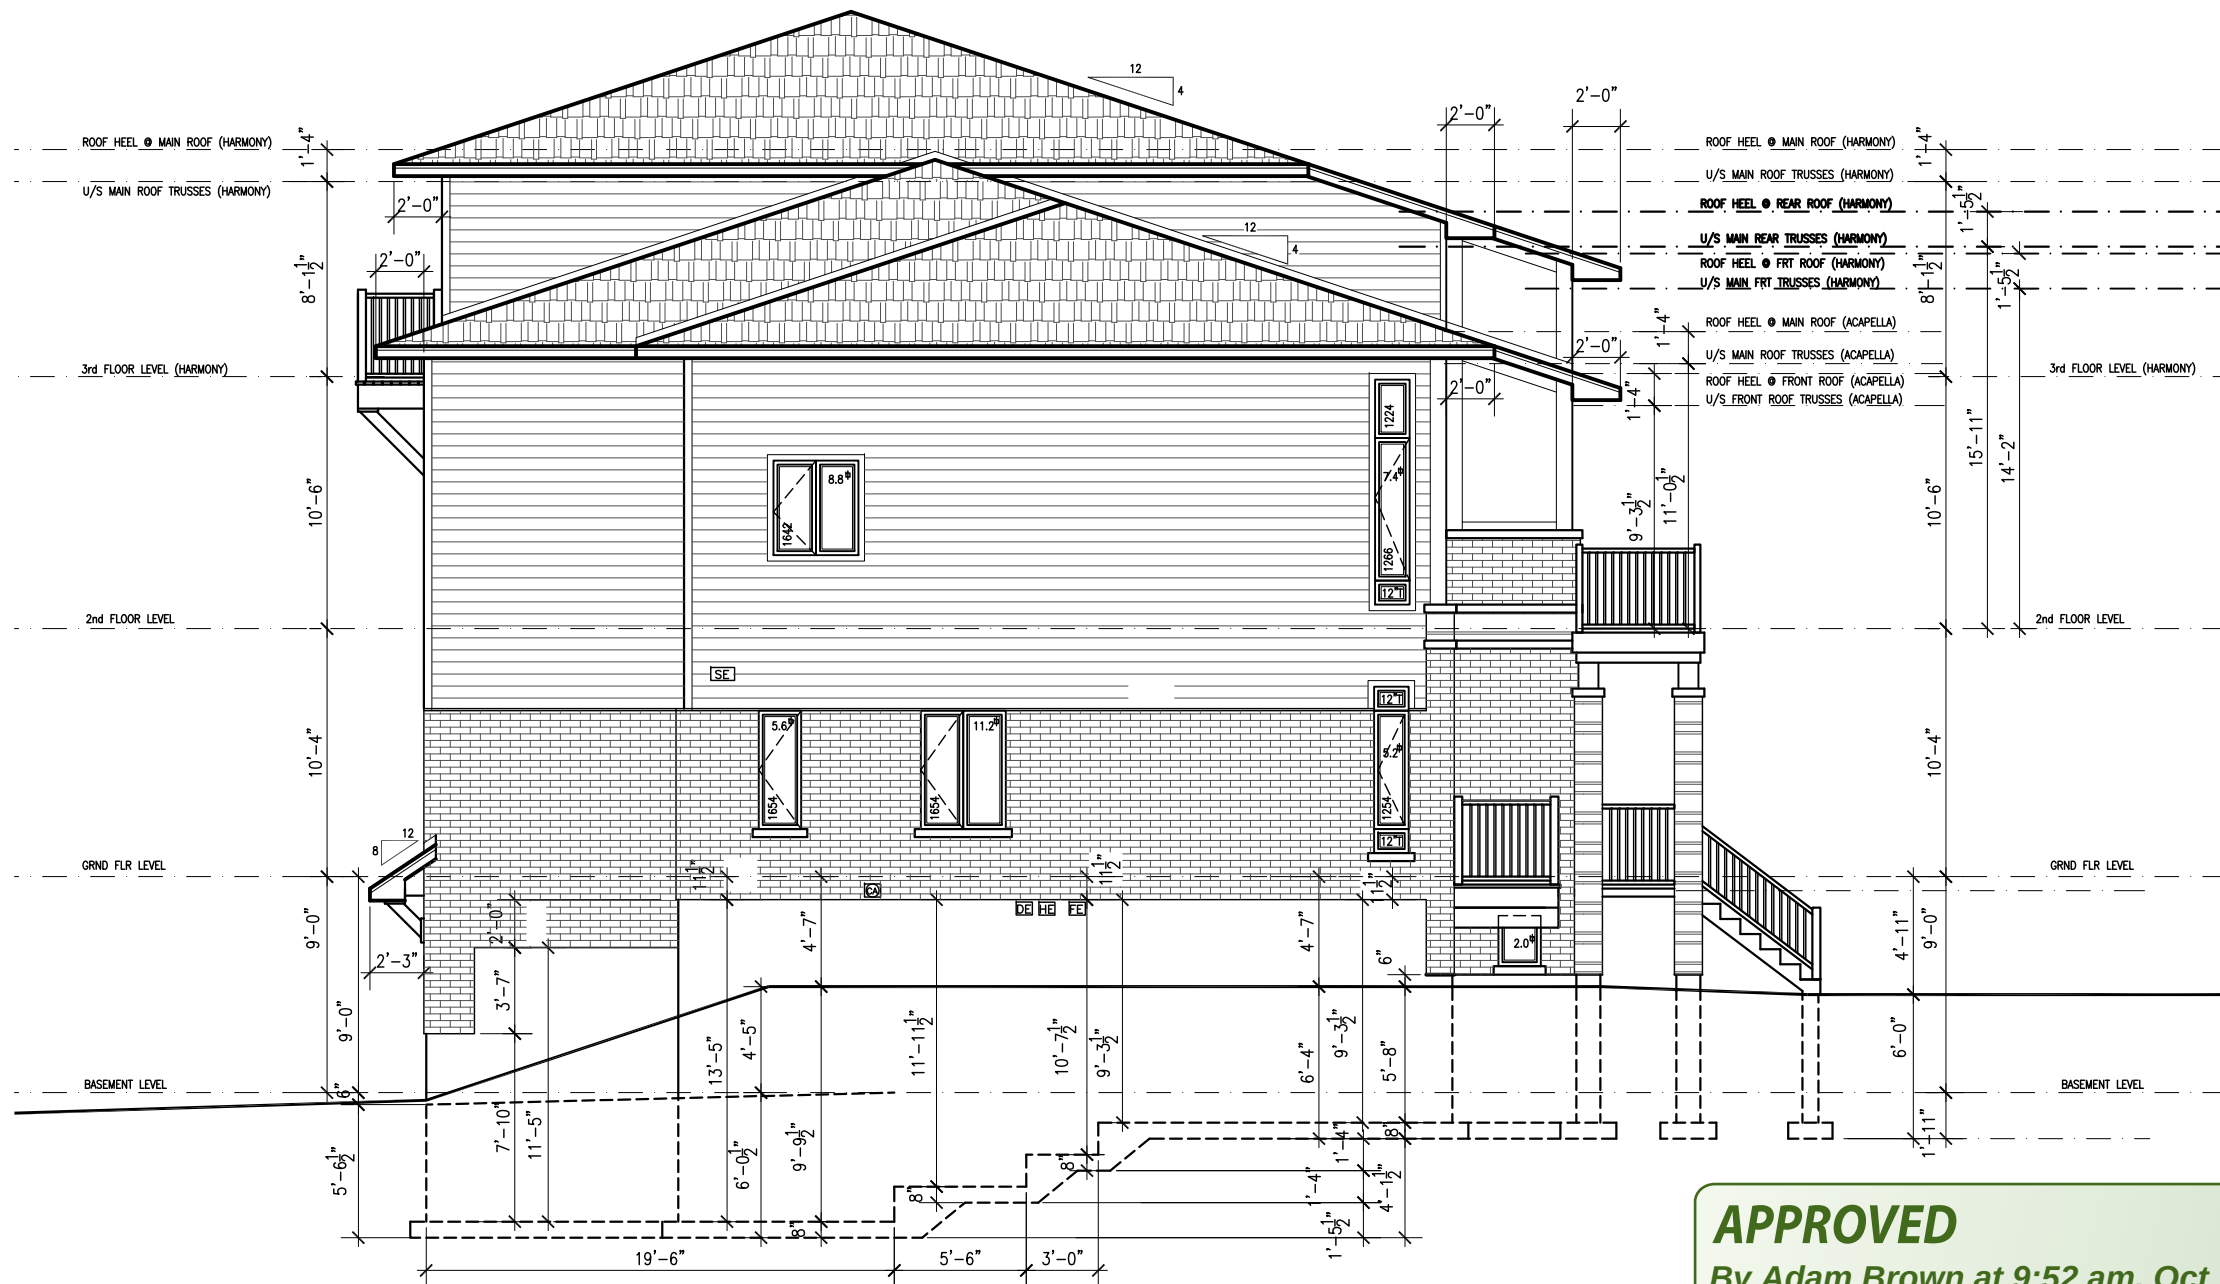

EXTERIOR UNIT (U9 DUET XL & U10 ACAPELLA XL)
LEFT ELEVATION
EXPOSED BLDG FACE 1268.27 sq.ft. = 3.2% UNPROTECTED AREA


ADAM BROWN
MANAGER, DEVELOPMENT REVIEW - RURAL
PLANNING, INFRASTRUCTURE & ECONOMIC
DEVELOPMENT DEPARTMENT, CITY OF OTTAWA

NOTES

LATEST REVISION:




DESIGNED AND REVIEWED BY:

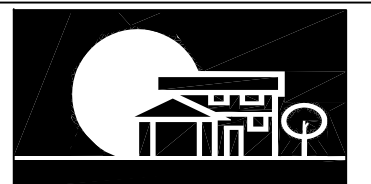

URBANDALE CONSTRUCTION LIMITED
2193 ARCH STREET, OTTAWA

SITE: BLOCK 2 EARL ARMSTRONG- RIVERSIDE	
MODEL: STACKS CONDO 2017	DATE: DEC 20, 2016
	SCALE: 1/8"=1'-0"
DRAWING: LEFT SIDE ELEVATION	BLK 2 RIVERSIDE GRP 3A-STACKS
	DWG No 1 OF 4

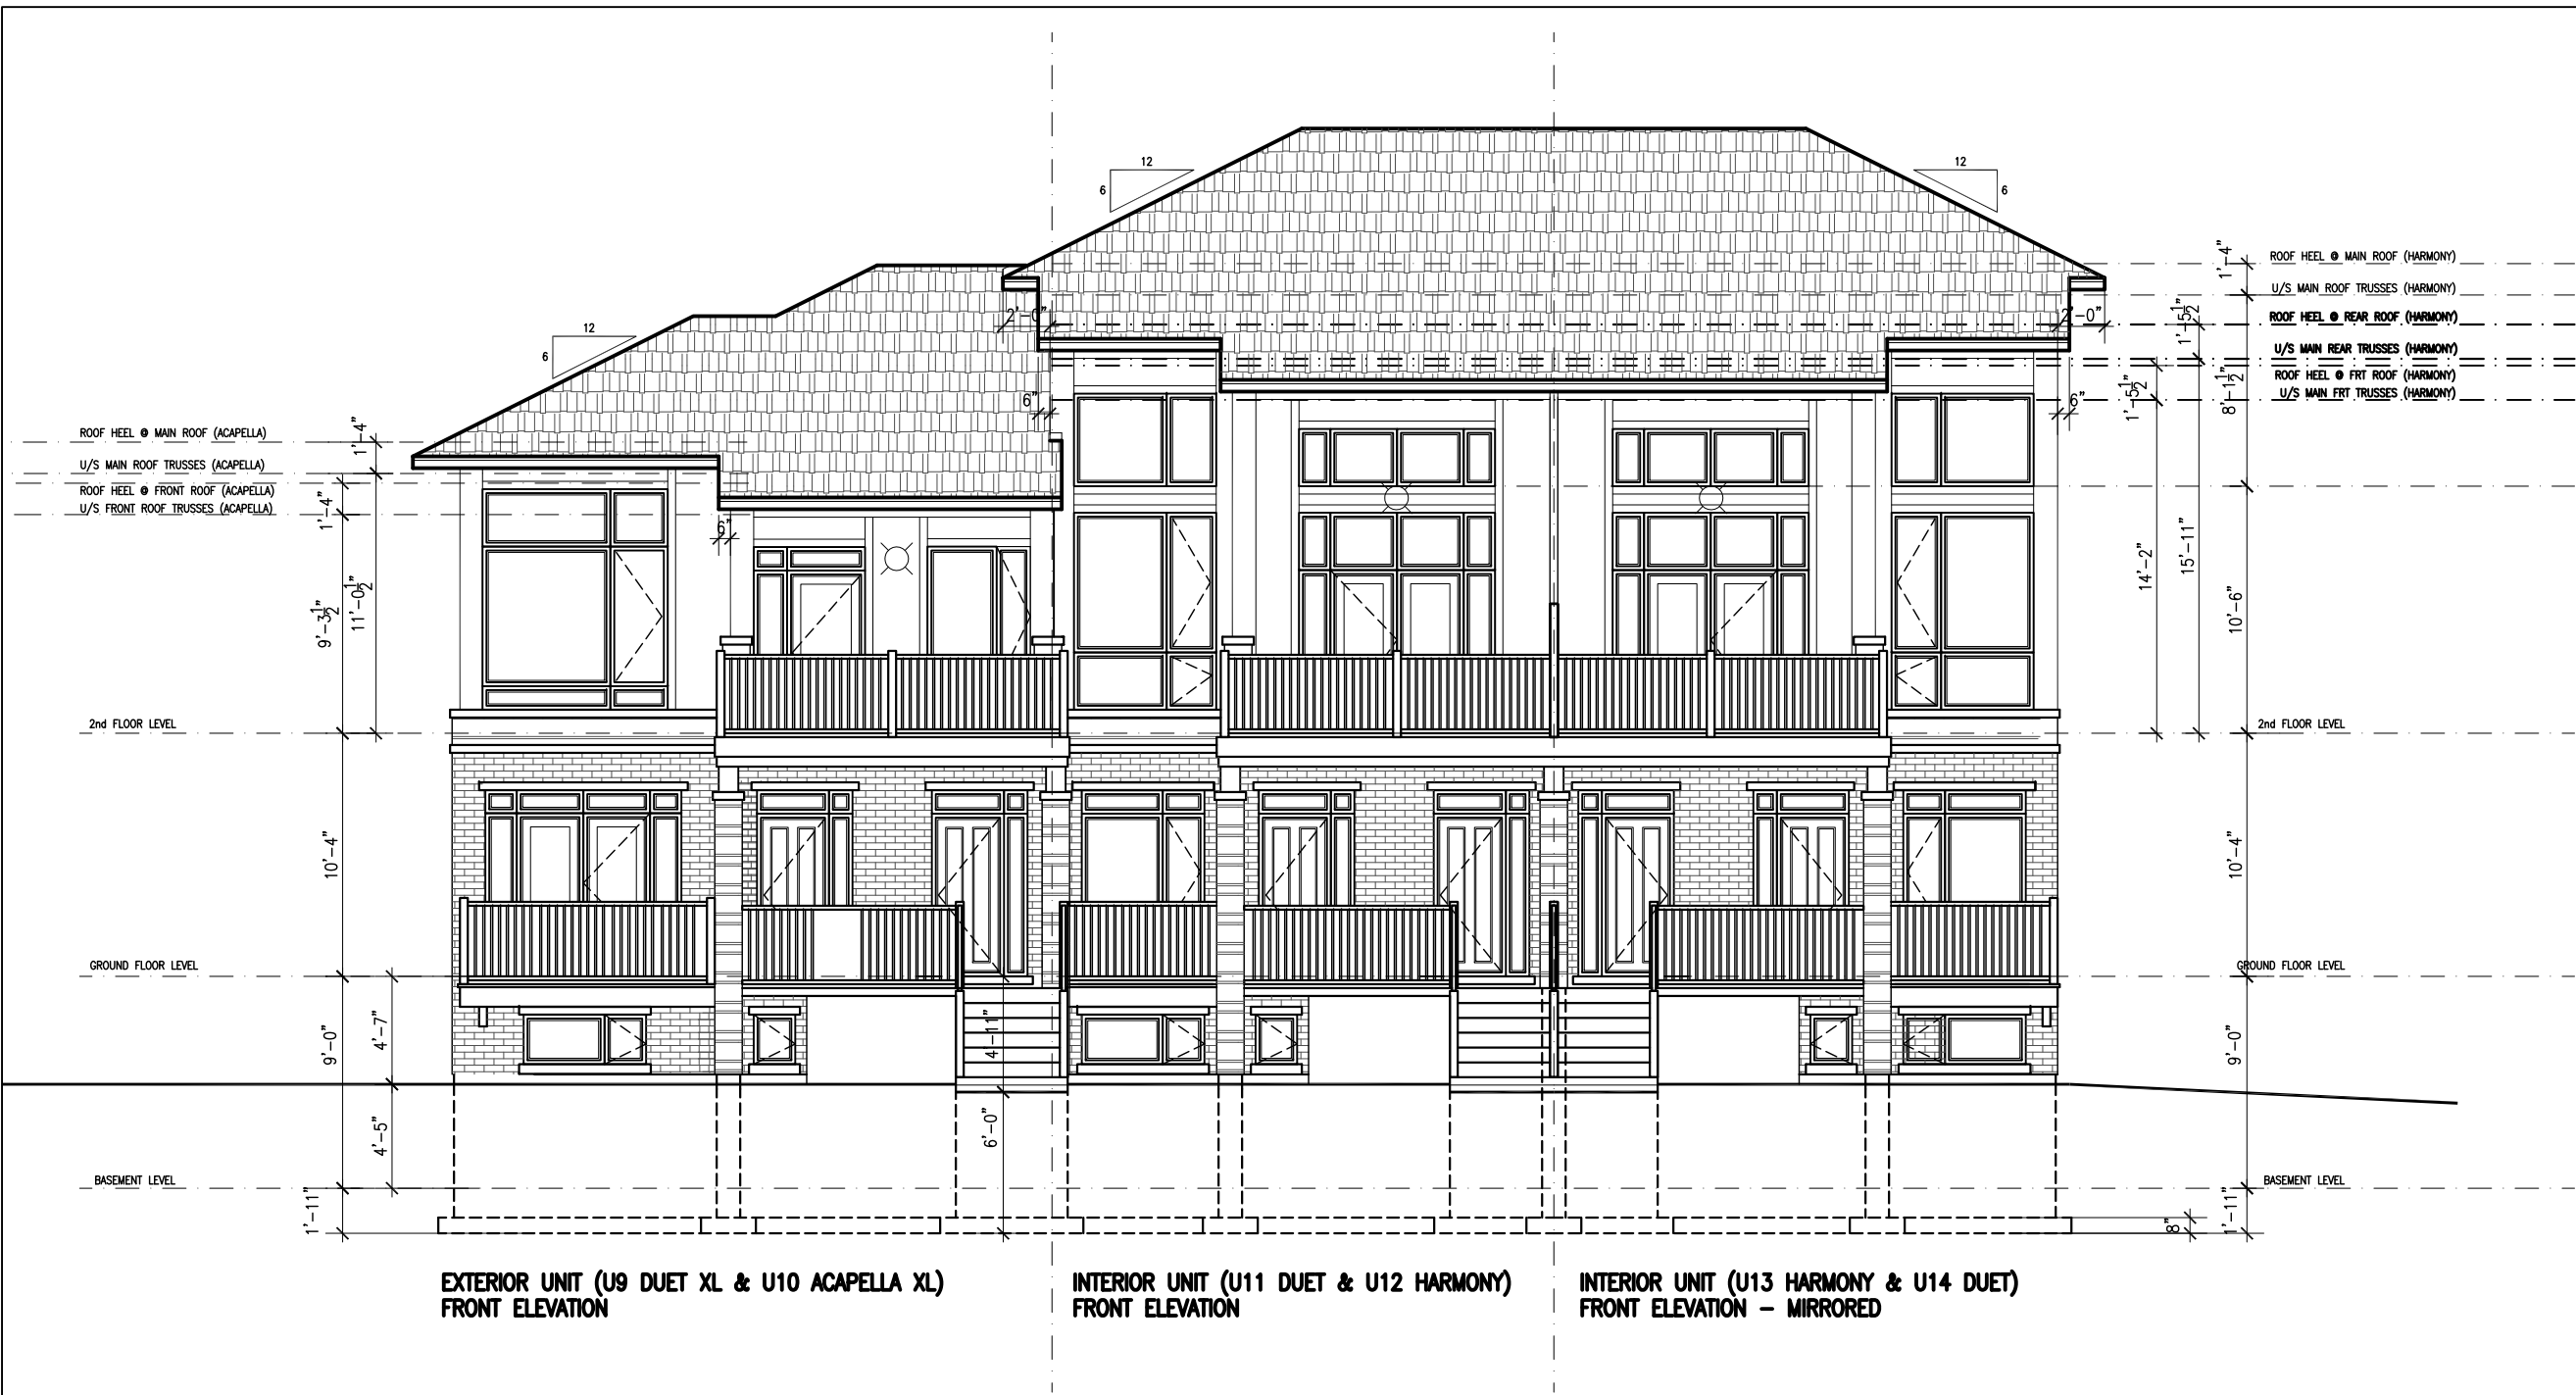

NOTES

APPROVED


By Adam Brown at 11:50 am, Oct 11, 2018

ADAM BROWN
MANAGER, DEVELOPMENT REVIEW - RURAL
PLANNING, INFRASTRUCTURE & ECONOMIC
DEVELOPMENT DEPARTMENT, CITY OF OTTAWA

LATEST REVISION:



DESIGNED AND REVIEWED BY:

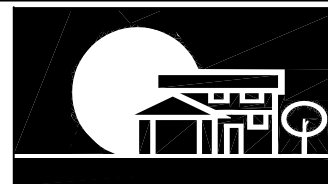

URBANDALE CONSTRUCTION LIMITED
2193 ARCH STREET , OTTAWA

SITE: BLOCK 2 EARL ARMSTRONG- RIVERSIDE

MODEL: STACKS CONDO
2017

DATE: DEC 20,2016

SCALE: 1/8"=1'-0"

DRAWING:
FRONT ELEVATION

BLK 2 RIVERSIDE
GRP 3A-STACKS
DWG No 2 OF 4

17623

ENERGY STAR

D07-12-17-0116



NOTES

APPROVED


By Adam Brown at 11:50 am, Oct 11, 2018

ADAM BROWN
MANAGER, DEVELOPMENT REVIEW - RURAL
PLANNING, INFRASTRUCTURE & ECONOMIC
DEVELOPMENT DEPARTMENT, CITY OF OTTAWA

LATEST REVISION:



DESIGNED AND REVIEWED BY:

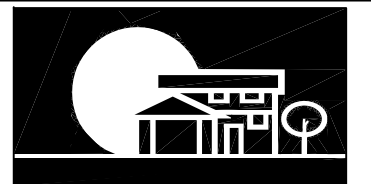

URBANDALE CONSTRUCTION LIMITED
 2193 ARCH STREET , OTTAWA

SITE: BLOCK 2 EARL ARMSTRONG- RIVERSIDE

MODEL: STACKS CONDO 2017

DATE: DEC 20,2016

SCALE: 1/8"=1'-0"

DRAWING: BLK 2 RIVERSIDE GRP 3A-STACKS

DWG No 4 OF 4