


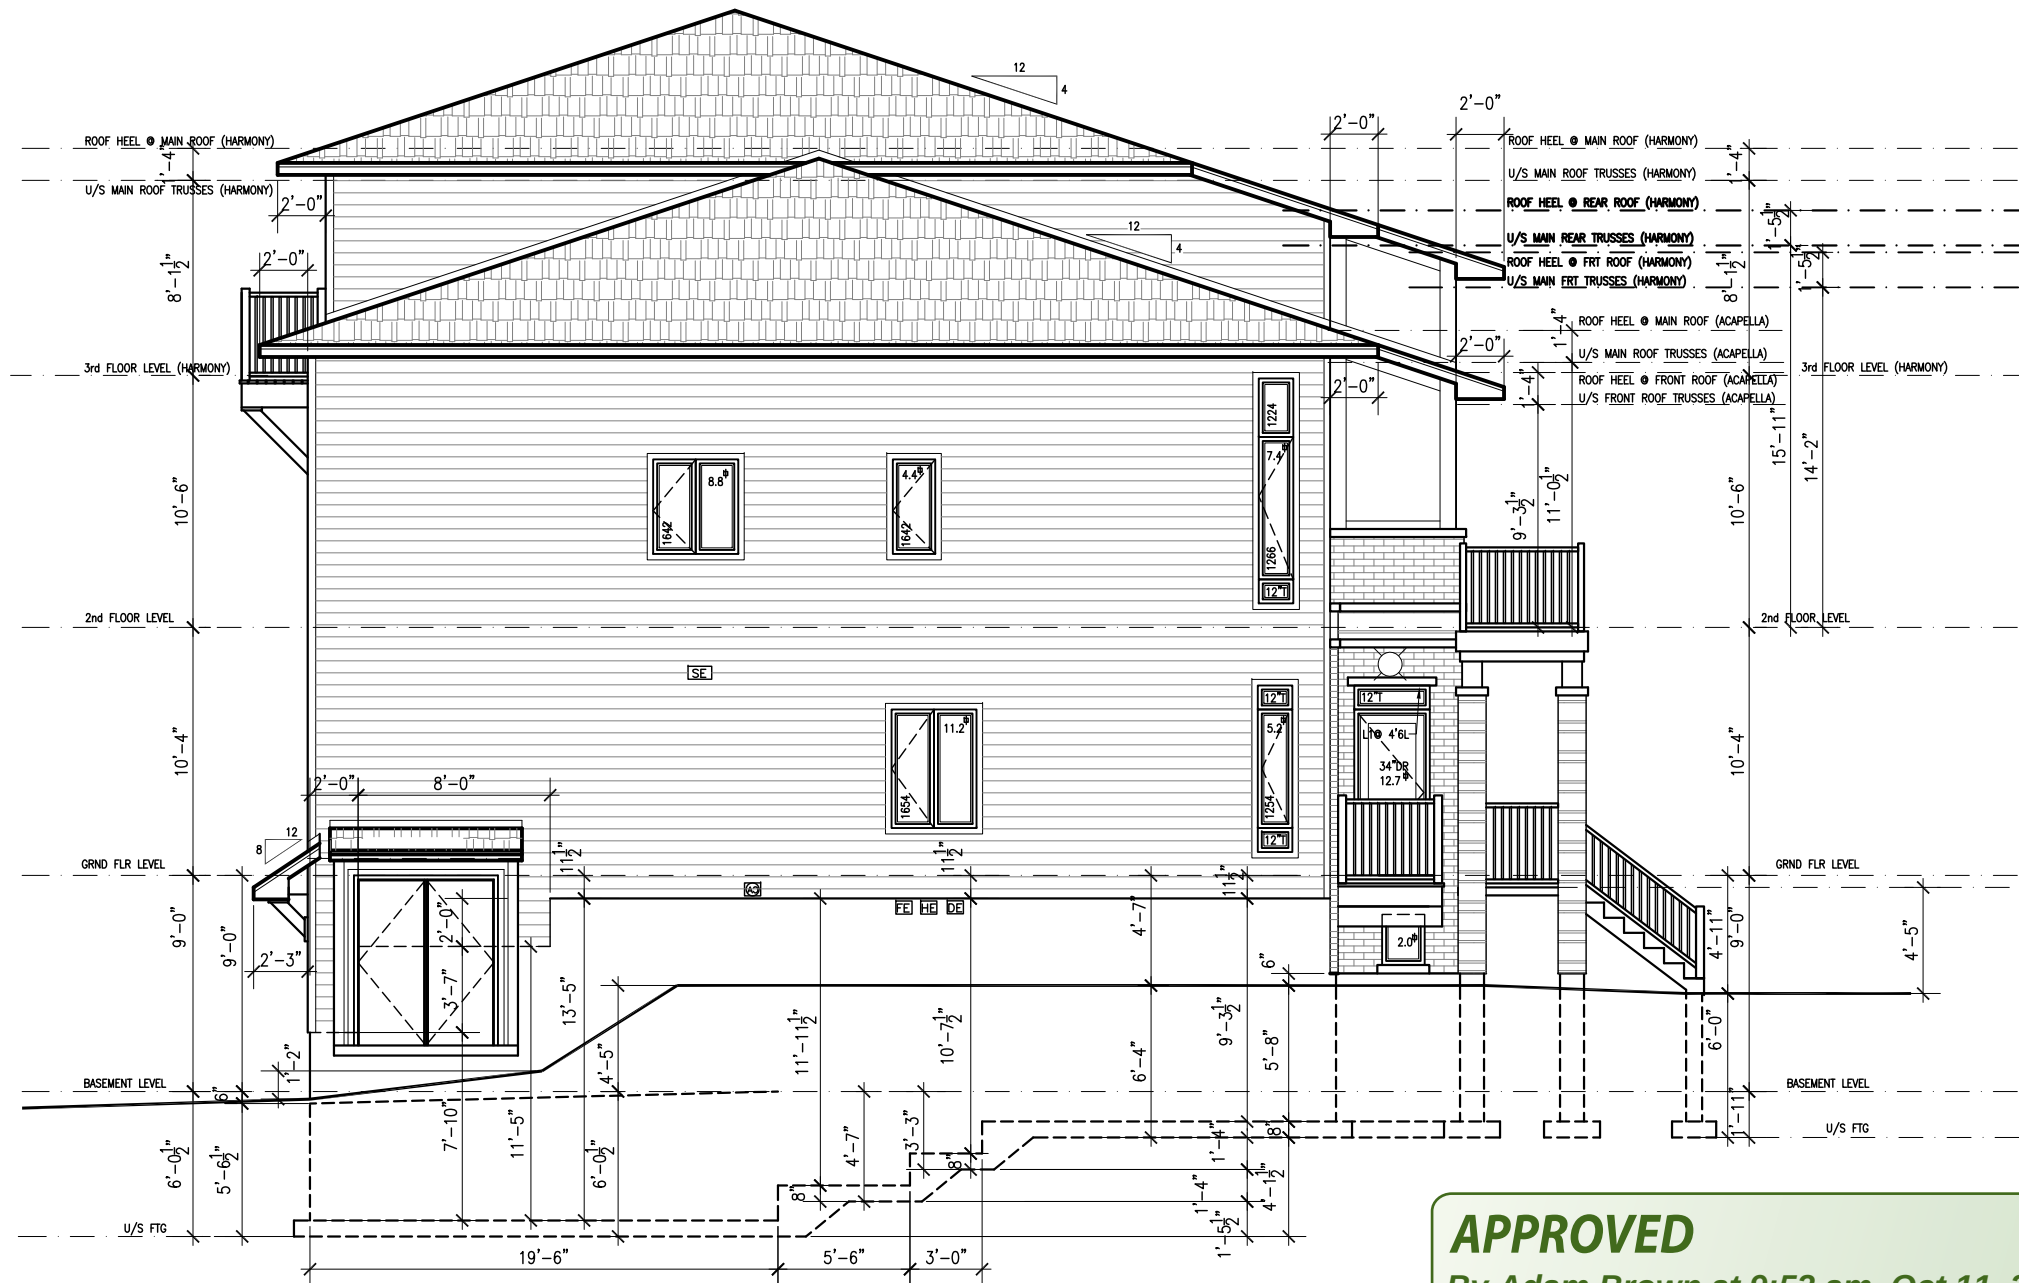

EXTERIOR UNIT (U24 DUET & U23 ACAPELLA)
LEFT ELEVATION
EXPOSED BLDG FACE 1268.27 sq.ft. = 4.1% UNPROTECTED AREA

APPROVED
By Adam Brown at 9:53 am, Oct 11, 2018

ADAM BROWN
MANAGER, DEVELOPMENT REVIEW - RURAL
PLANNING, INFRASTRUCTURE & ECONOMIC
DEVELOPMENT DEPARTMENT, CITY OF OTTAWA

NOTES

LATEST REVISION:




DESIGNED AND REVIEWED BY:




URBANDALE CONSTRUCTION LIMITED
2193 ARCH STREET , OTTAWA

SITE: BLOCK 3 EARL ARMSTRONG- RIVERSIDE	
MODEL: STACKS CONDO 2017	DATE: DEC 20,2016
	SCALE: 1/8"=1'-0"
DRAWING: LEFT SIDE ELEVATION	BLK 3 RIVERSIDE GRP 10A-STACKS
	DWG No 1 OF 4

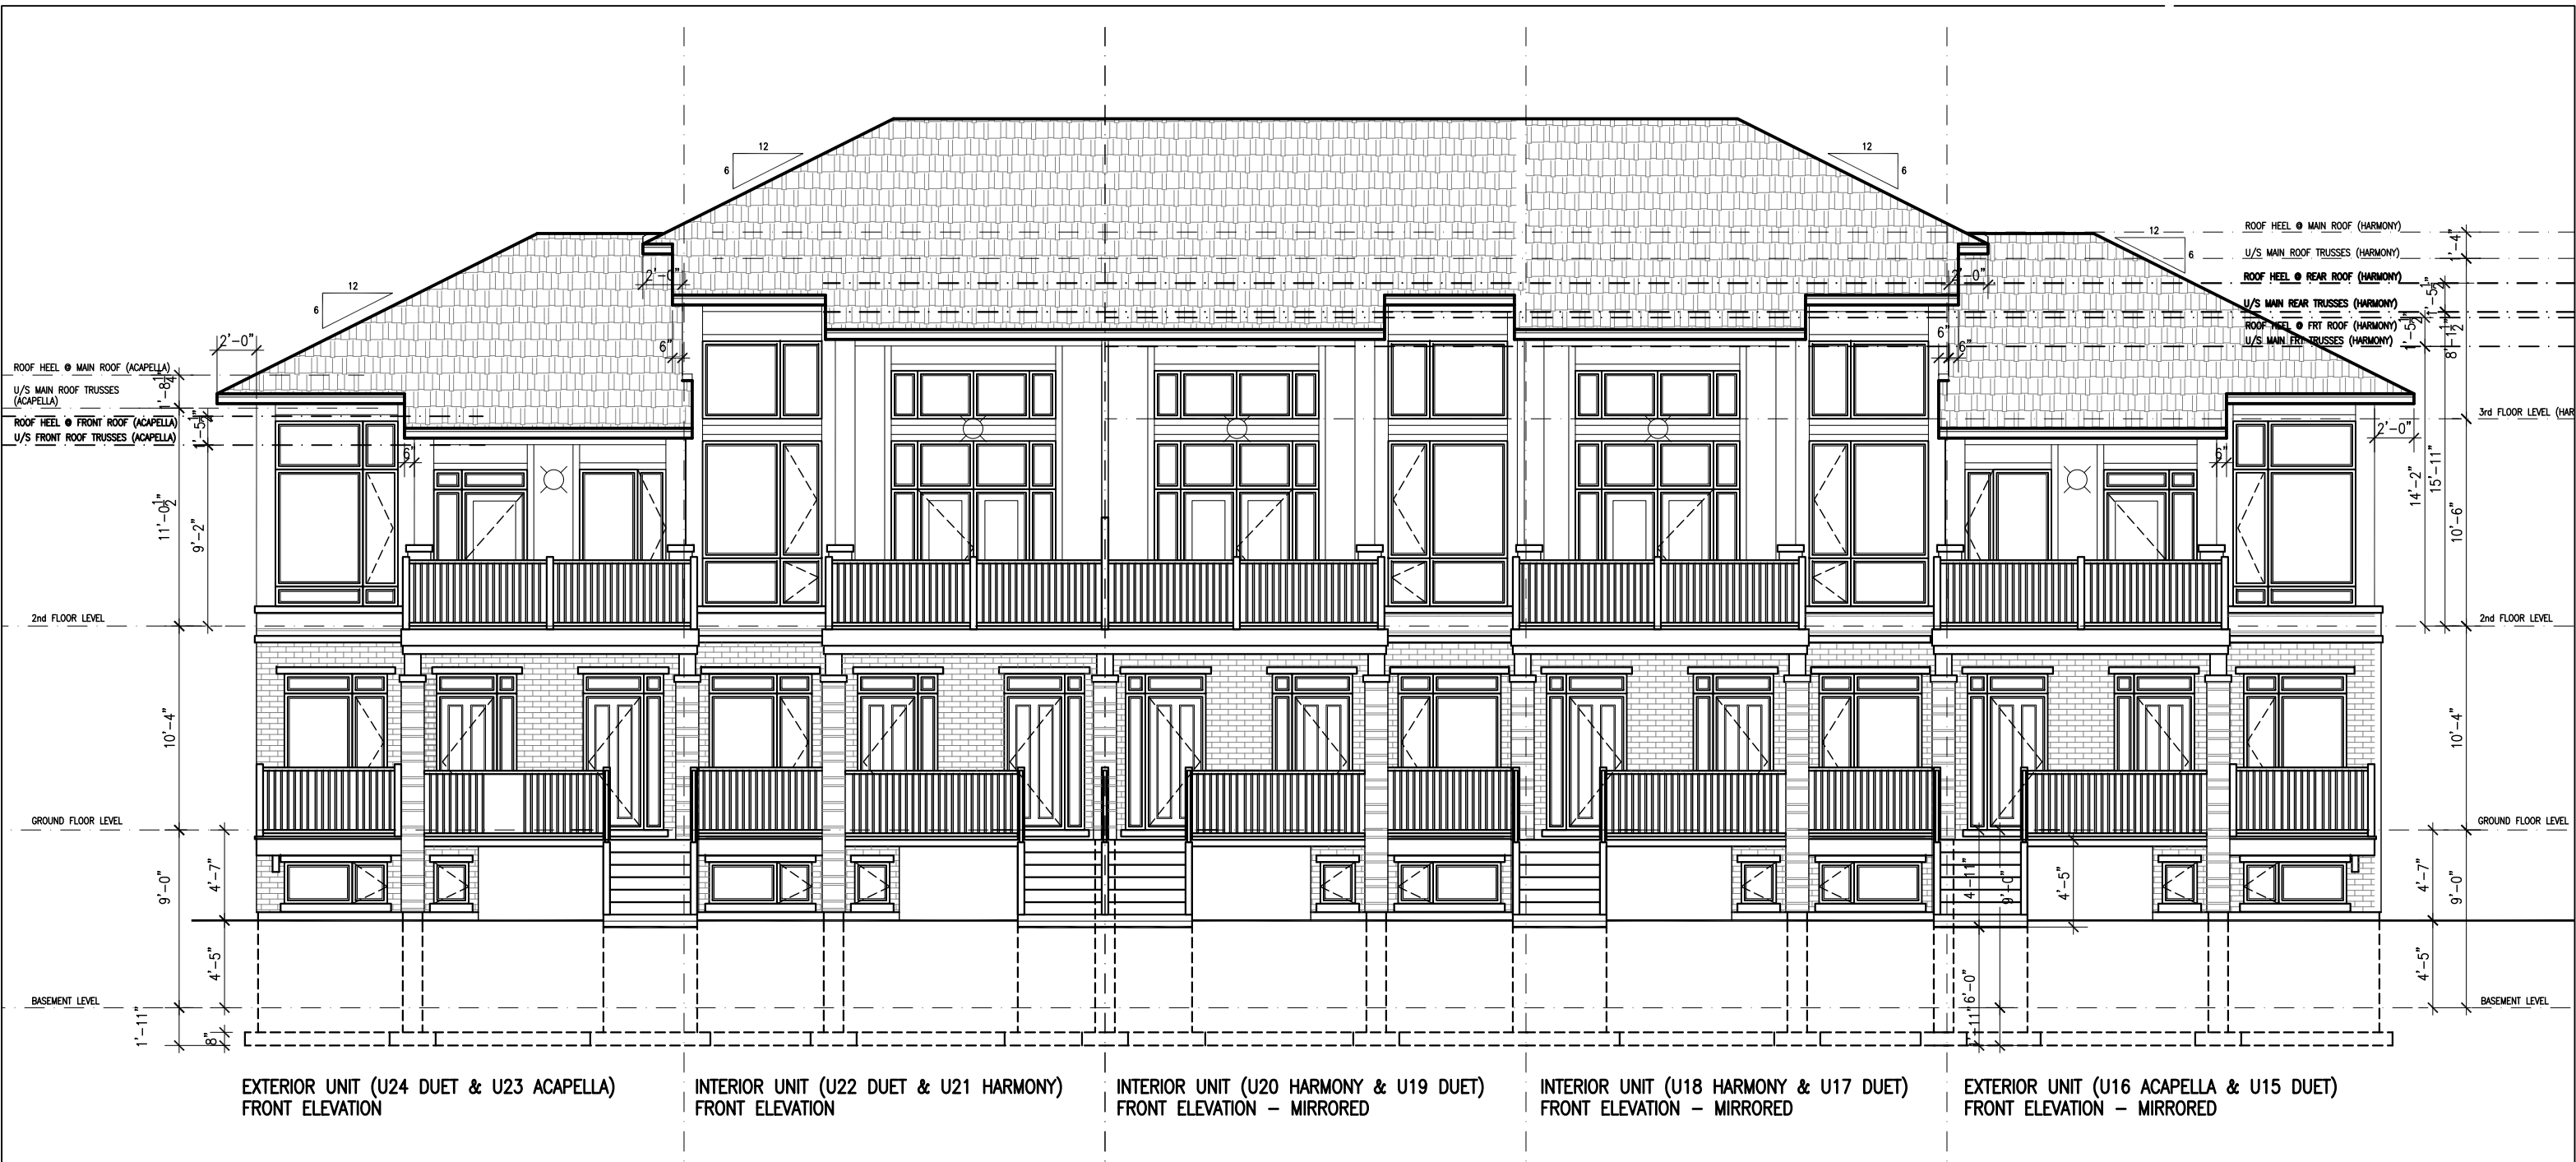


NOTES

APPROVED
By Adam Brown at 11:52 am, Oct 11, 2018

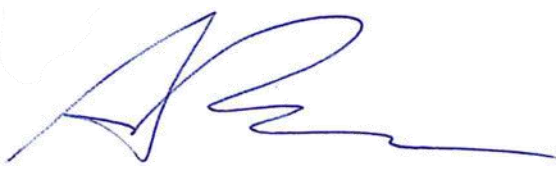
ADAM BROWN
MANAGER, DEVELOPMENT REVIEW - RURAL
PLANNING, INFRASTRUCTURE & ECONOMIC
DEVELOPMENT DEPARTMENT, CITY OF OTTAWA


LATEST REVISION:


ENERGY STAR

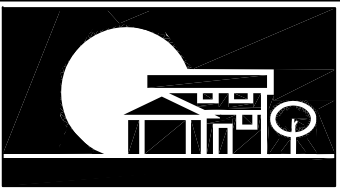

URBANDALE CONSTRUCTION LIMITED
2193 ARCH STREET , OTTAWA

SITE: BLOCK 3 EARL ARMSTRONG- RIVERSIDE
MODEL: STACKS CONDO 2017
DATE: DEC 20,2016
SCALE: 1/8"=1'-0"
DRAWING: BLK 3 RIVERSIDE GRP 10A-STACKS
FRONT ELEVATION DWG No 2 OF 4

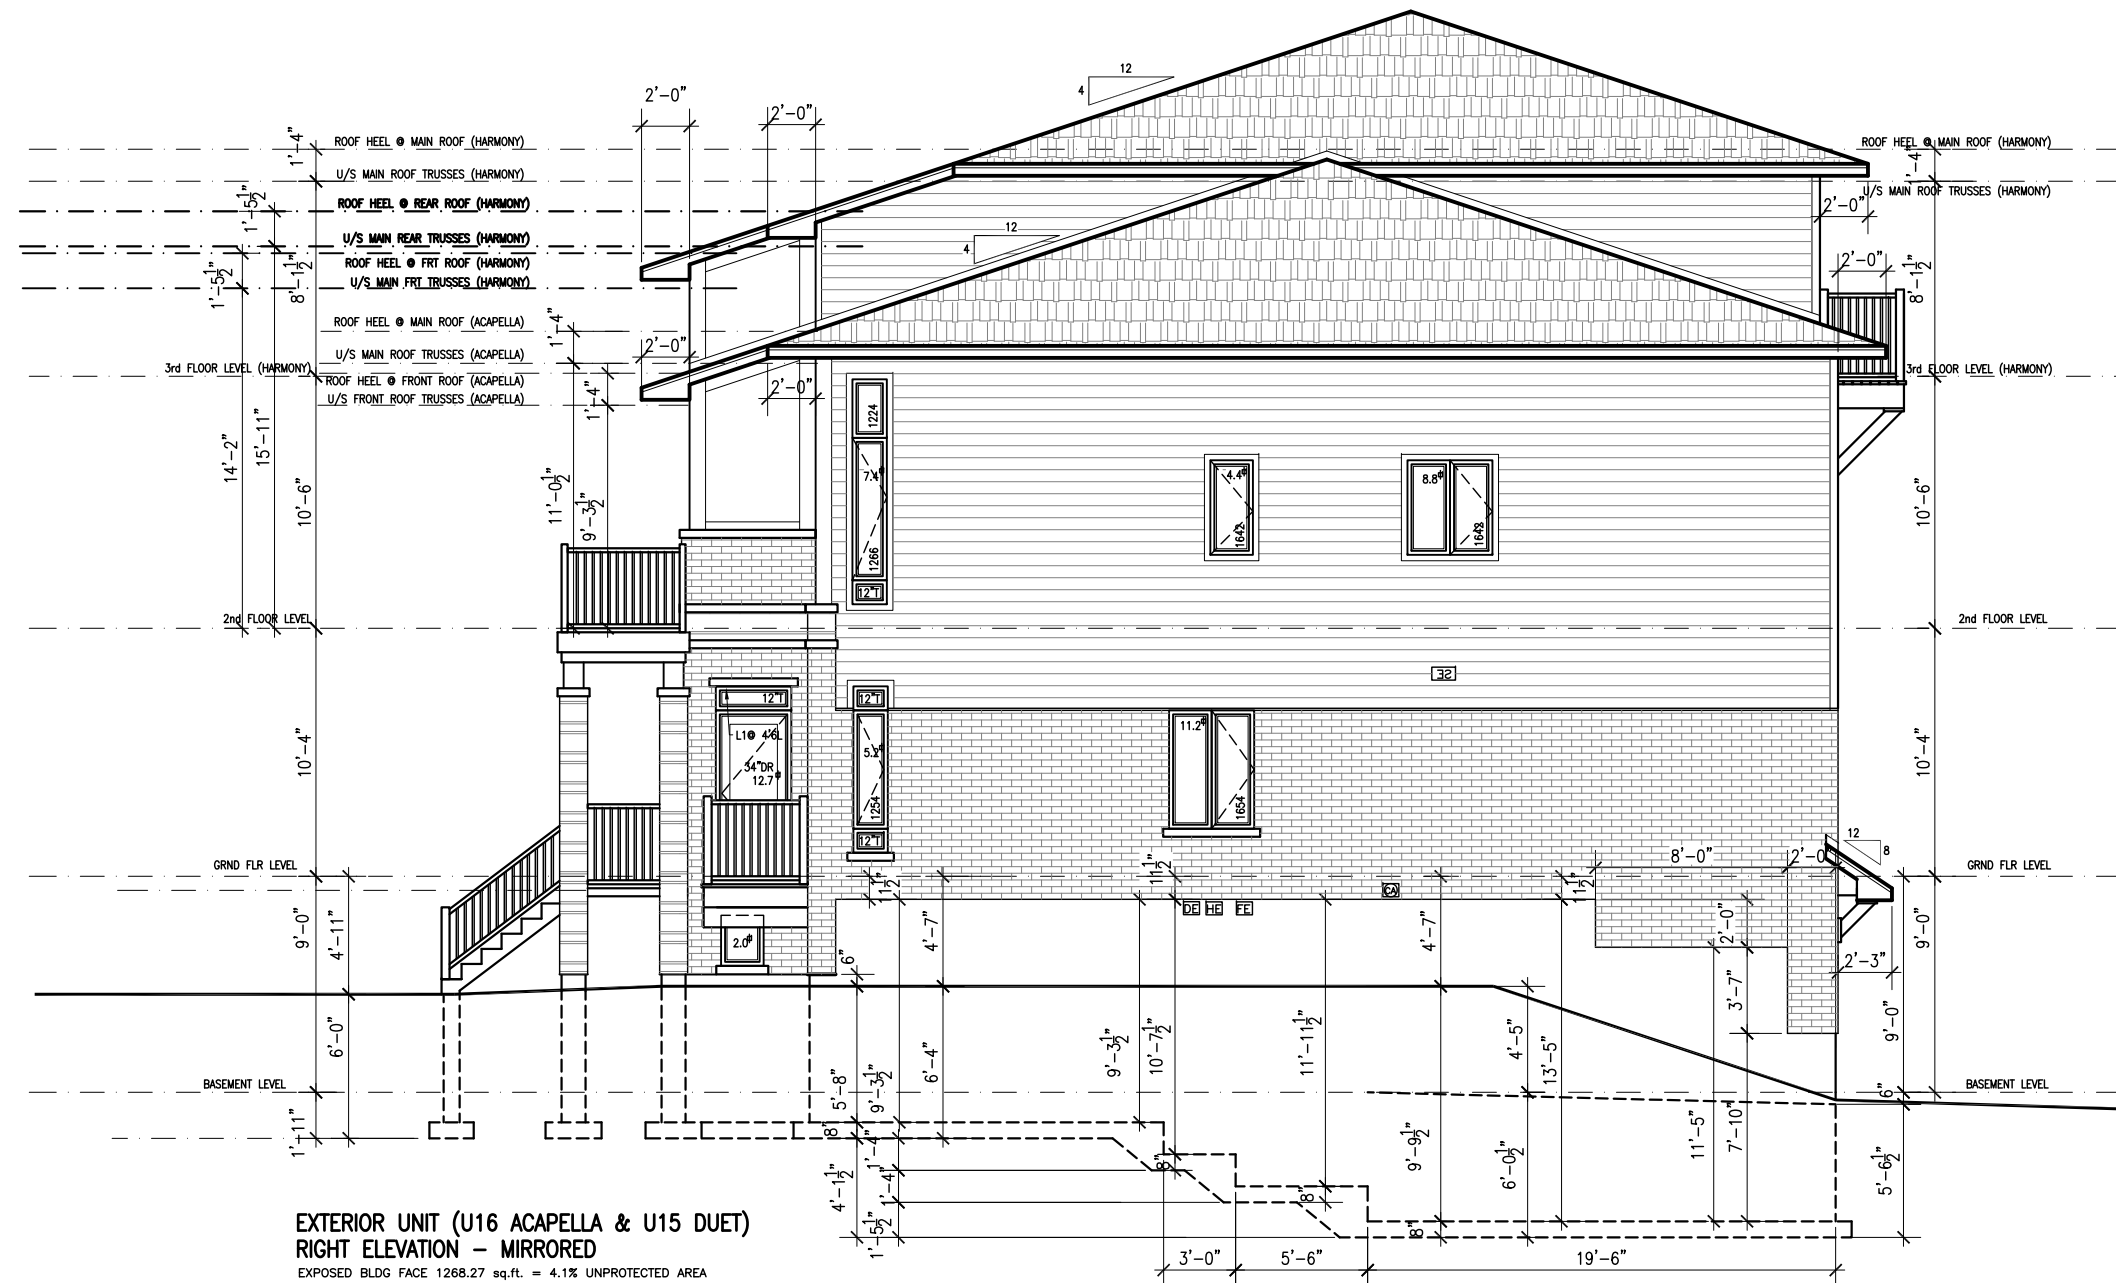

APPROVED

By Adam Brown at 11:52 am, Oct 11, 2018

AR


ADAM BROWN
MANAGER, DEVELOPMENT REVIEW - RURAL
PLANNING, INFRASTRUCTURE & ECONOMIC
DEVELOPMENT DEPARTMENT, CITY OF OTTAWA

NOTES

LATEST REVISION:



DESIGNED AND REVIEWED BY:

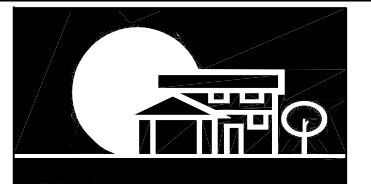

URBANDALE CONSTRUCTION LIMITED
2193 ARCH STREET, OTTAWA

SITE: BLOCK 3 EARL ARMSTRONG- RIVERSIDE

MODEL: STACKS CONDO 2017
DATE: DEC 20, 2016
SCALE: 1/8"=1'-0"

DRAWING: RIGHT SIDE ELEVATION
BLK 3 RIVERSIDE GRP 10A-STACKS
DWG No 3 OF 4

17623 ENERGY STAR

D07-12-17-0116




NOTES

APPROVED
By Adam Brown at 11:52 am, Oct 11, 2013


ADAM BROWN
MANAGER, DEVELOPMENT REVIEW - RURAL
PLANNING, INFRASTRUCTURE & ECONOMIC
DEVELOPMENT DEPARTMENT, CITY OF OTTAWA

LATEST REVISION:	
	
DESIGNED AND REVIEWED BY:	

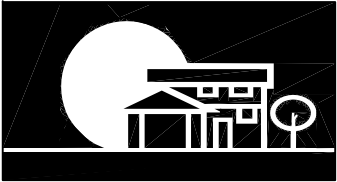	
URBANDALE CONSTRUCTION LIMITED 2193 ARCH STREET , OTTAWA	
SITE: BLOCK 3 EARL ARMSTRONG- RIVERSIDE	
MODEL: STACKS CONDO 2017	DATE: DEC 20,2016
SCALE: 1/8"=1'-0"	
DRAWING: REAR ELEVATION	BLK 3 RIVERSIDE GRP 10A-STACKS DWG No 4 OF 4