


By Adam Brown at 11:46 am, Oct 11, 2018

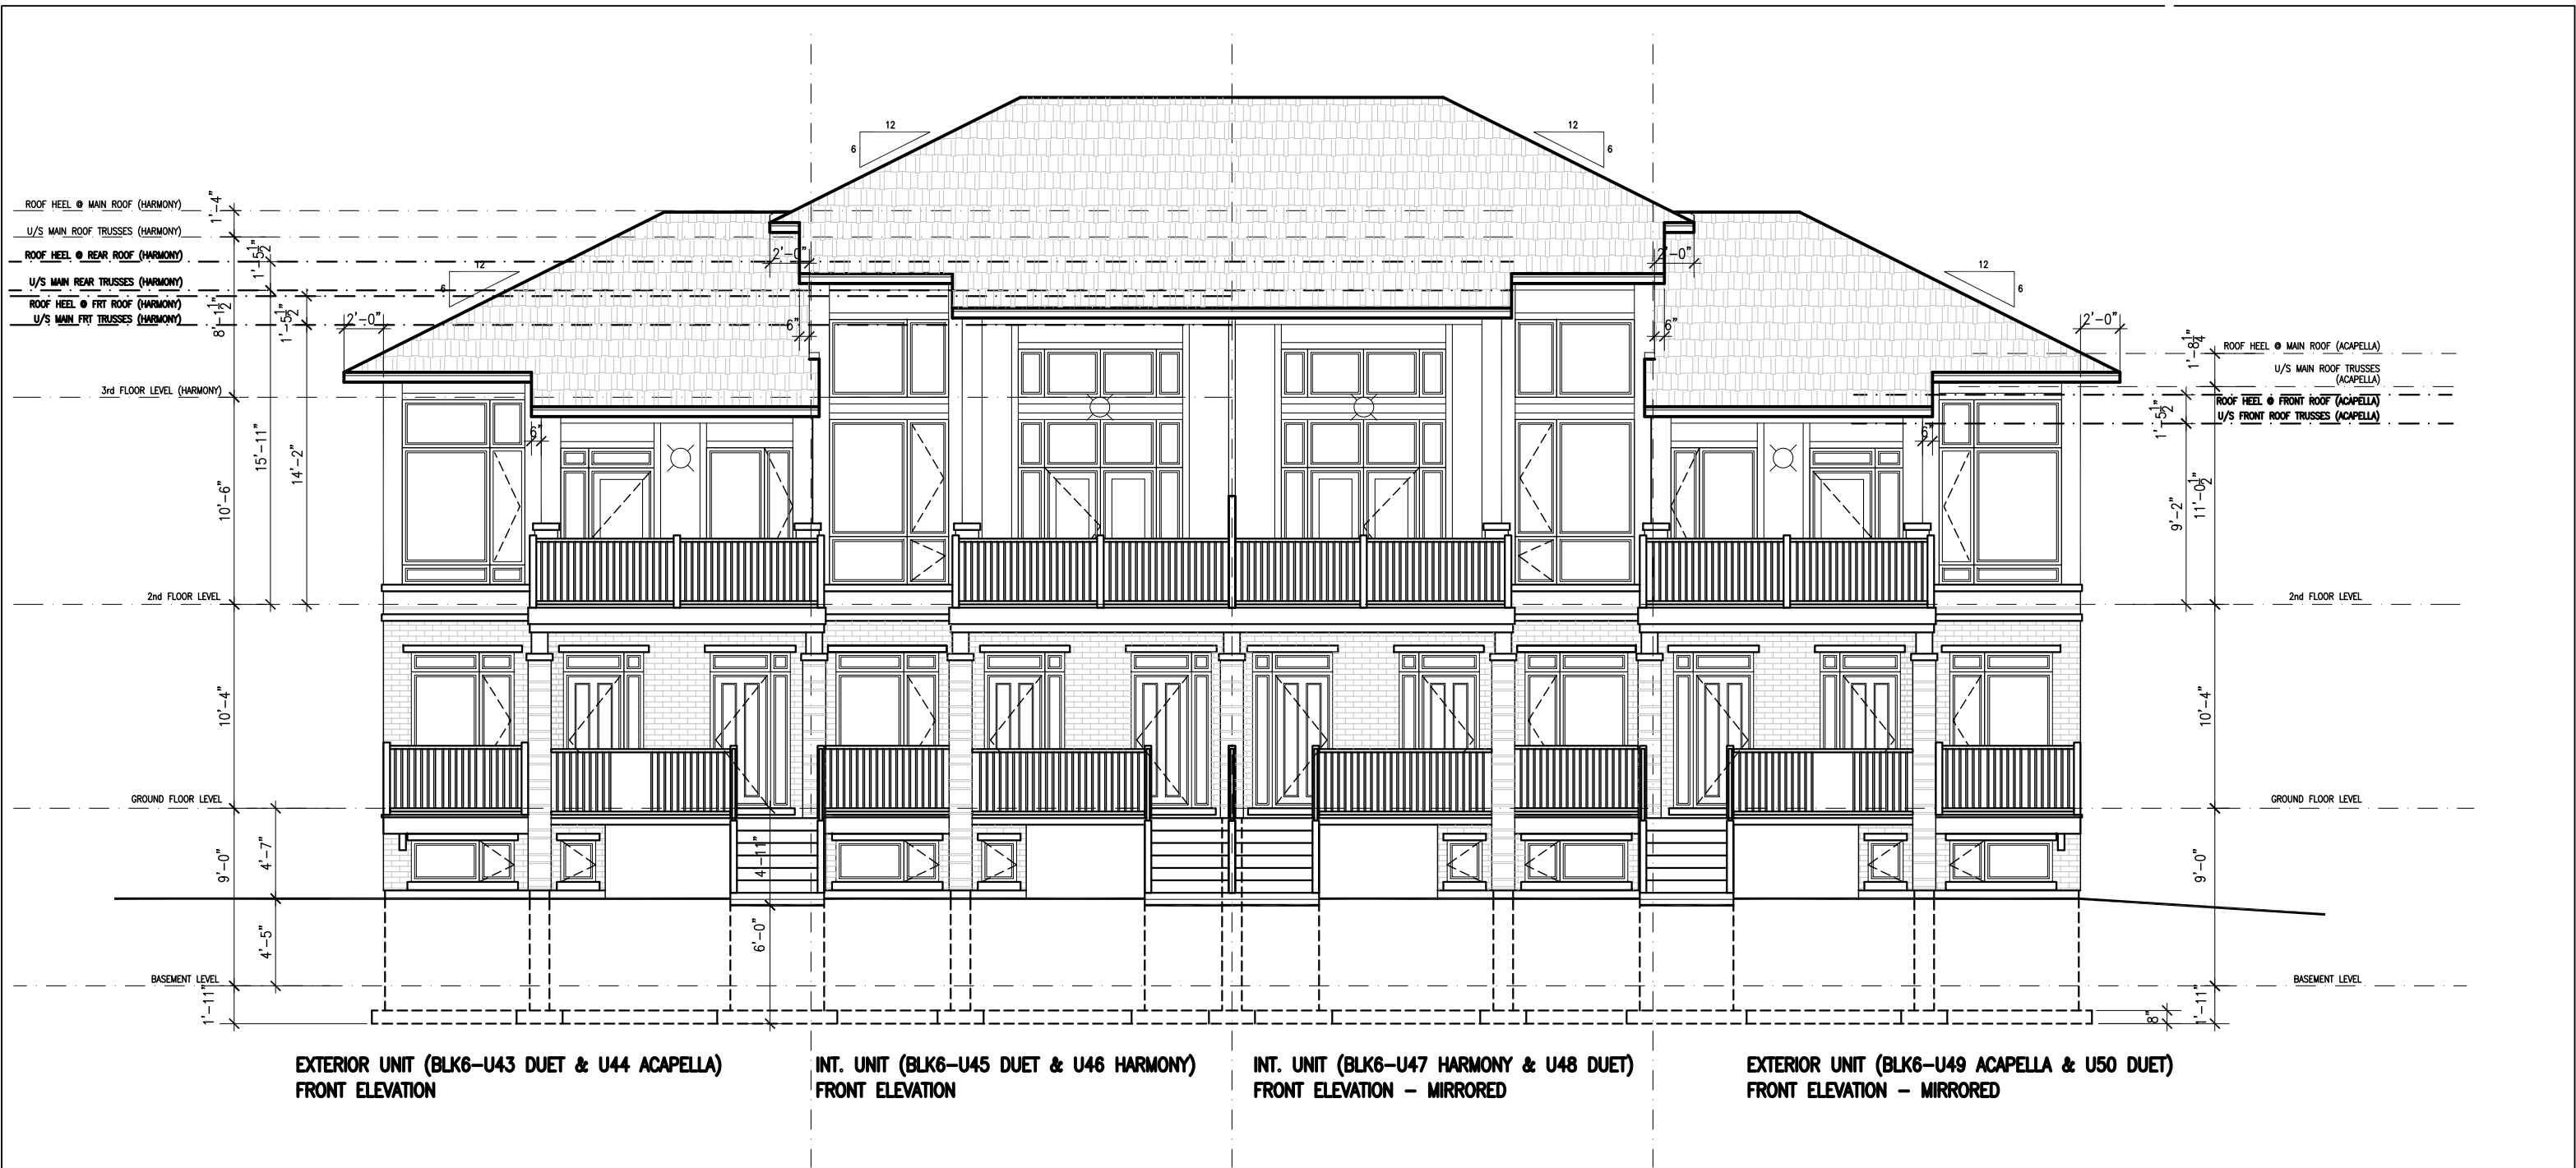

NOTES

APPROVED


By Adam Brown at 11:53 am, Oct 11, 2018

ADAM BROWN
MANAGER, DEVELOPMENT REVIEW - RURAL
PLANNING, INFRASTRUCTURE & ECONOMIC
DEVELOPMENT DEPARTMENT, CITY OF OTTAWA

LATEST REVISION:



DESIGNED AND REVIEWED BY:

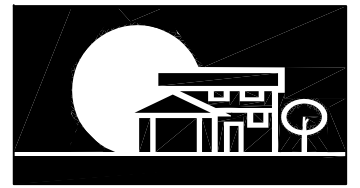

URBANDALE CONSTRUCTION LIMITED
2193 ARCH STREET , OTTAWA

SITE: BLOCK 6 RALPH HENNESSY- RIVERSIDE	
MODEL: STACKS CONDO 2017	DATE: DEC 20, 2016
	SCALE: 1/8"=1'-0"
DRAWING: FRONT ELEVATION	BLK 6 RIVERSIDE GRP 8C -STACKS DWG No 2 OF 4



NOTES

APPROVED


By Adam Brown at 11:54 am, Oct 11, 2018

ADAM BROWN
MANAGER, DEVELOPMENT REVIEW - RURAL
PLANNING, INFRASTRUCTURE & ECONOMIC
DEVELOPMENT DEPARTMENT, CITY OF OTTAWA

LATEST REVISION:



DESIGNED AND REVIEWED BY:

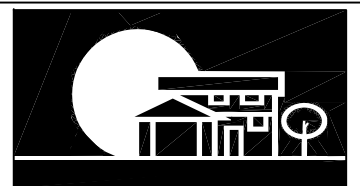

URBANDALE CONSTRUCTION LIMITED
2193 ARCH STREET , OTTAWA

SITE: BLOCK 6 RALPH HENNESSY- RIVERSIDE	
MODEL: STACKS CONDO 2017	DATE: DEC 20,2016
	SCALE: 1/8"=1'-0"
DRAWING: REAR ELEVATION	BLK 6 RIVERSIDE GRP 8C-STACKS DWG No 4 OF 4