


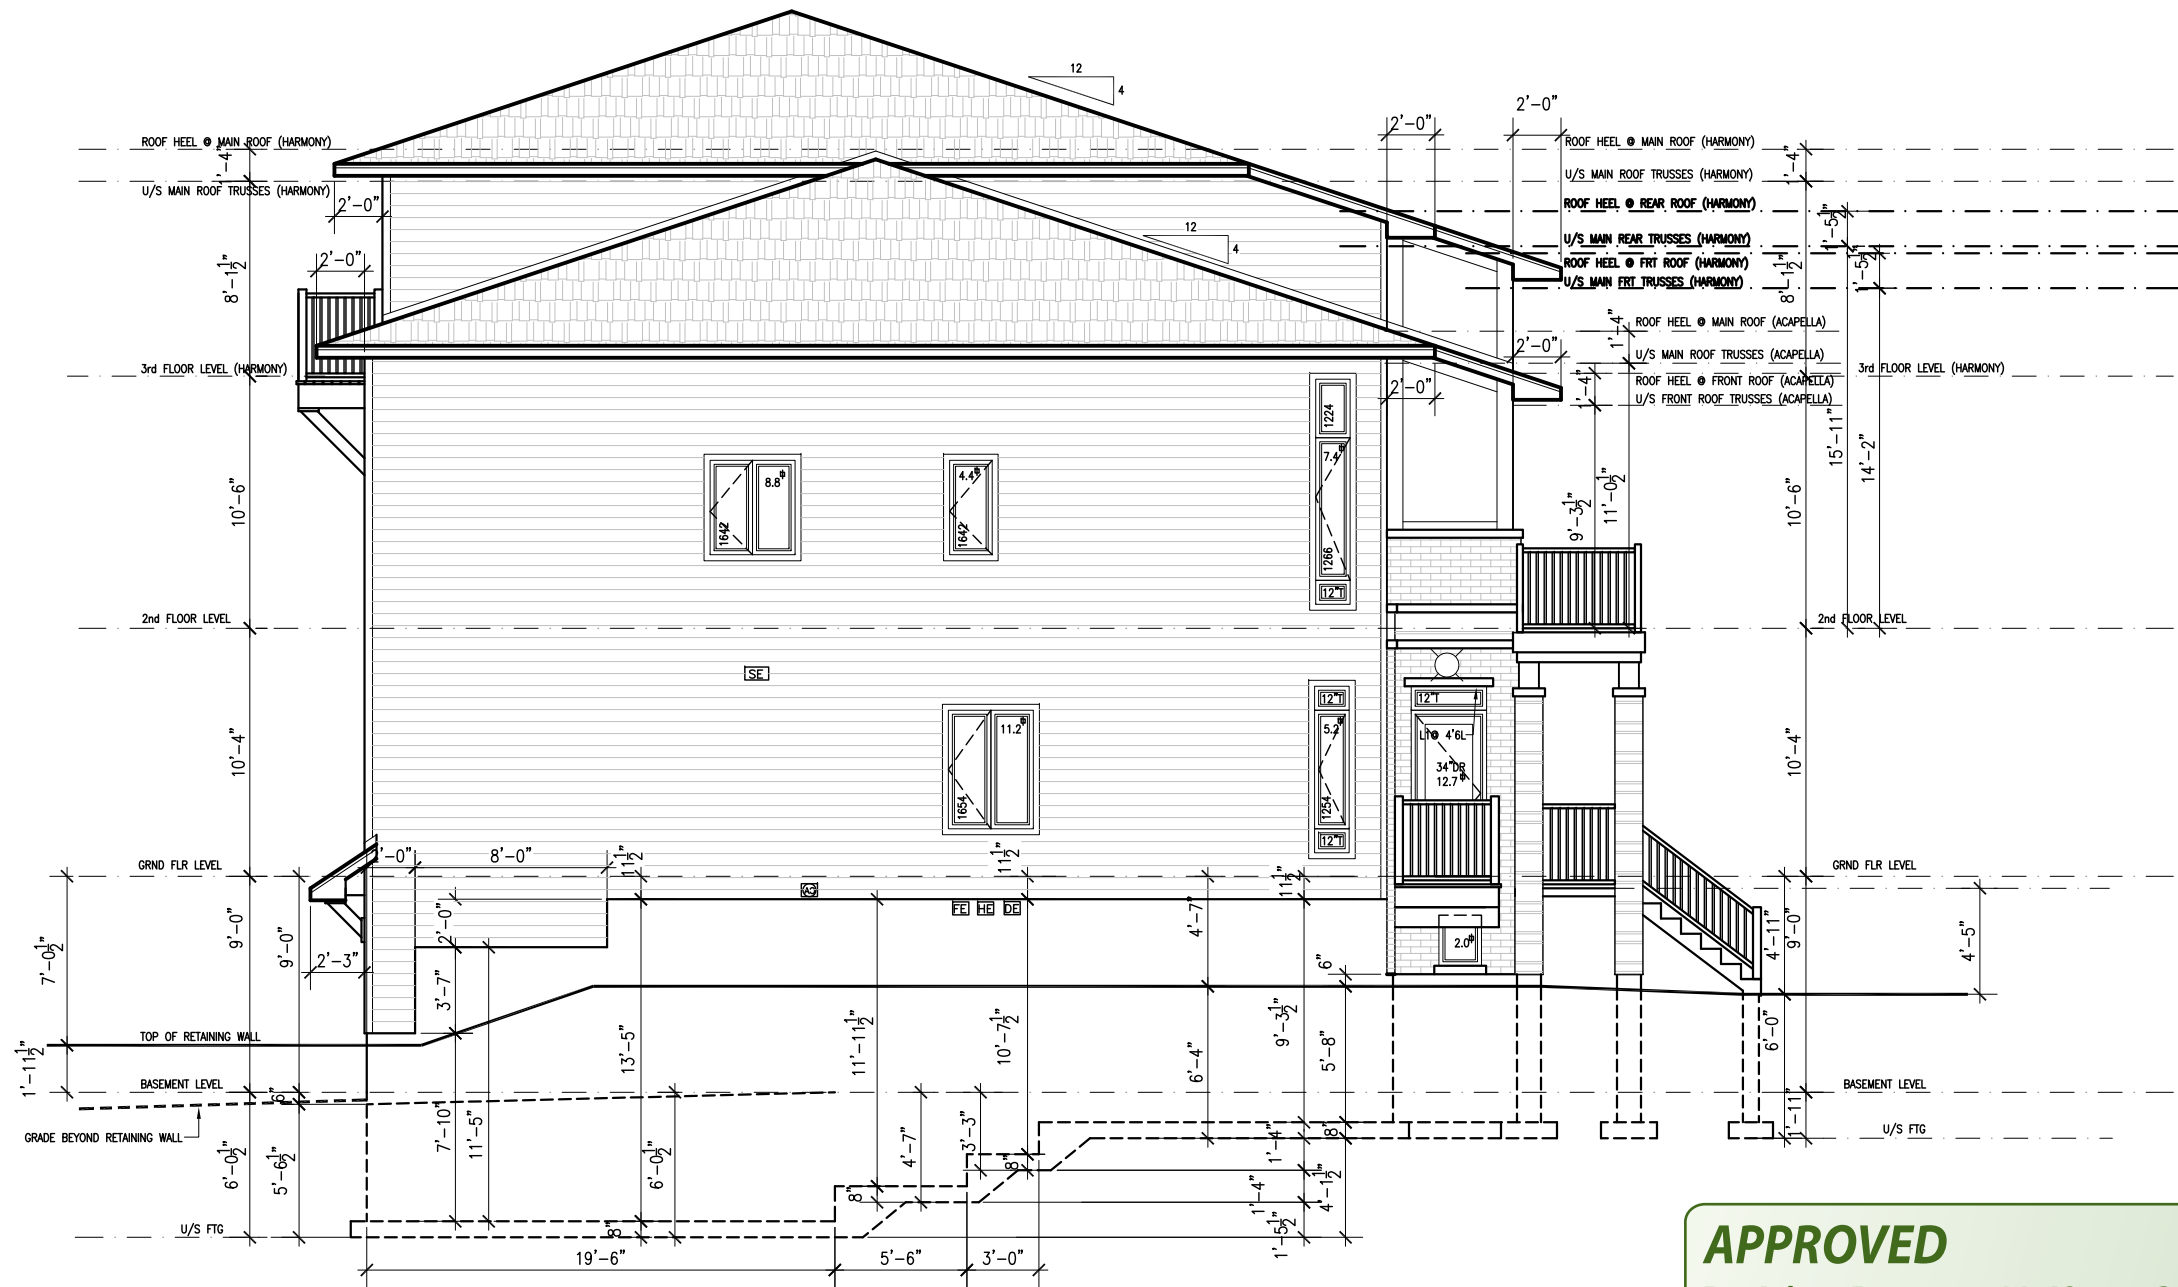

APPROVED
By Adam Brown at 11:46 am, Oct 11, 2018


ADAM BROWN
MANAGER, DEVELOPMENT REVIEW - RURAL
PLANNING, INFRASTRUCTURE & ECONOMIC
DEVELOPMENT DEPARTMENT, CITY OF OTTAWA

NOTES

LATEST REVISION:




DESIGNED AND REVIEWED BY:

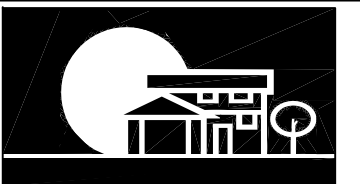

URBANDALE CONSTRUCTION LIMITED
2193 ARCH STREET , OTTAWA

SITE: BLOCK 7 RALPH HENNESSY- RIVERSIDE	
MODEL: STACKS CONDO 2017	DATE: DEC 20,2016
	SCALE: 1/8"=1'-0"
DRAWING: LEFT SIDE ELEVATION	BLK 7 RIVERSIDE GRP 8C MIR-STACKS
	DWG No 1 OF 4

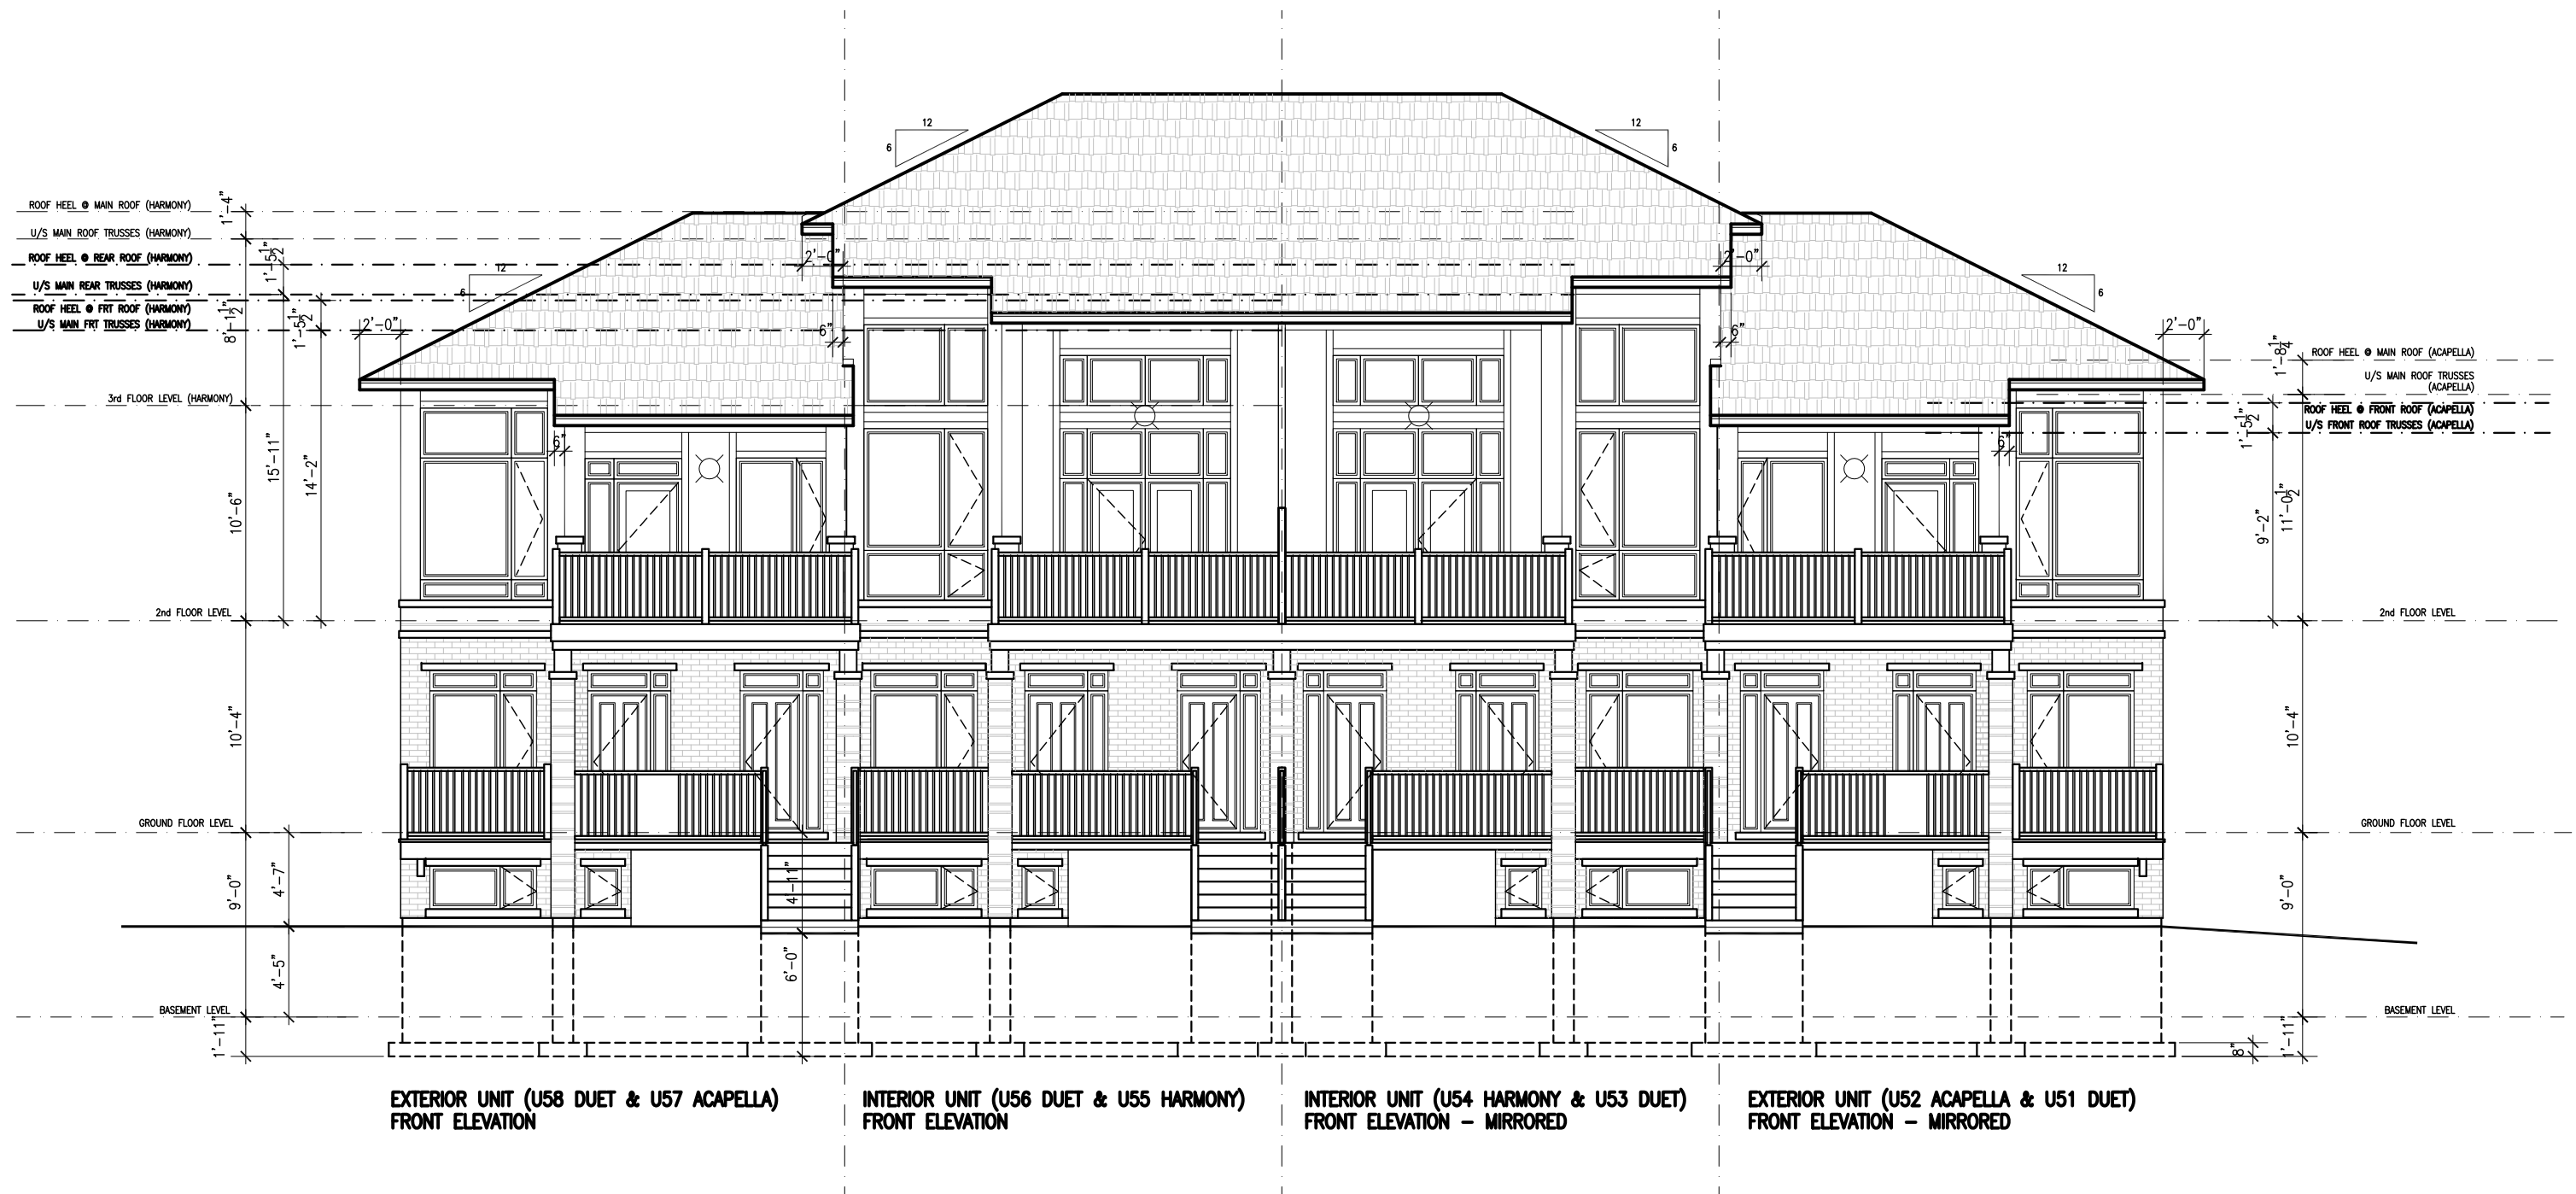

NOTES

APPROVED


By Adam Brown at 11:54 am, Oct 11, 2018

ADAM BROWN
MANAGER, DEVELOPMENT REVIEW - RURAL
PLANNING, INFRASTRUCTURE & ECONOMIC
DEVELOPMENT DEPARTMENT, CITY OF OTTAWA

LATEST REVISION:




DESIGNED AND REVIEWED BY:

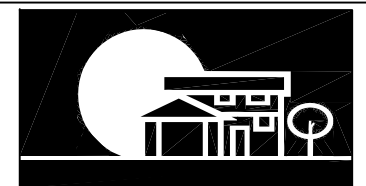

URBANDALE CONSTRUCTION LIMITED
 2193 ARCH STREET , OTTAWA

SITE: BLOCK 7 RALPH HENNESSY- RIVERSIDE	
MODEL: STACKS CONDO 2017	DATE: DEC 20,2016
	SCALE: 1/8"=1'-0"
DRAWING: FRONT ELEVATION	BLK 7 RIVERSIDE GRP 8C MIR-STACKS
	DWG No 2 OF 4

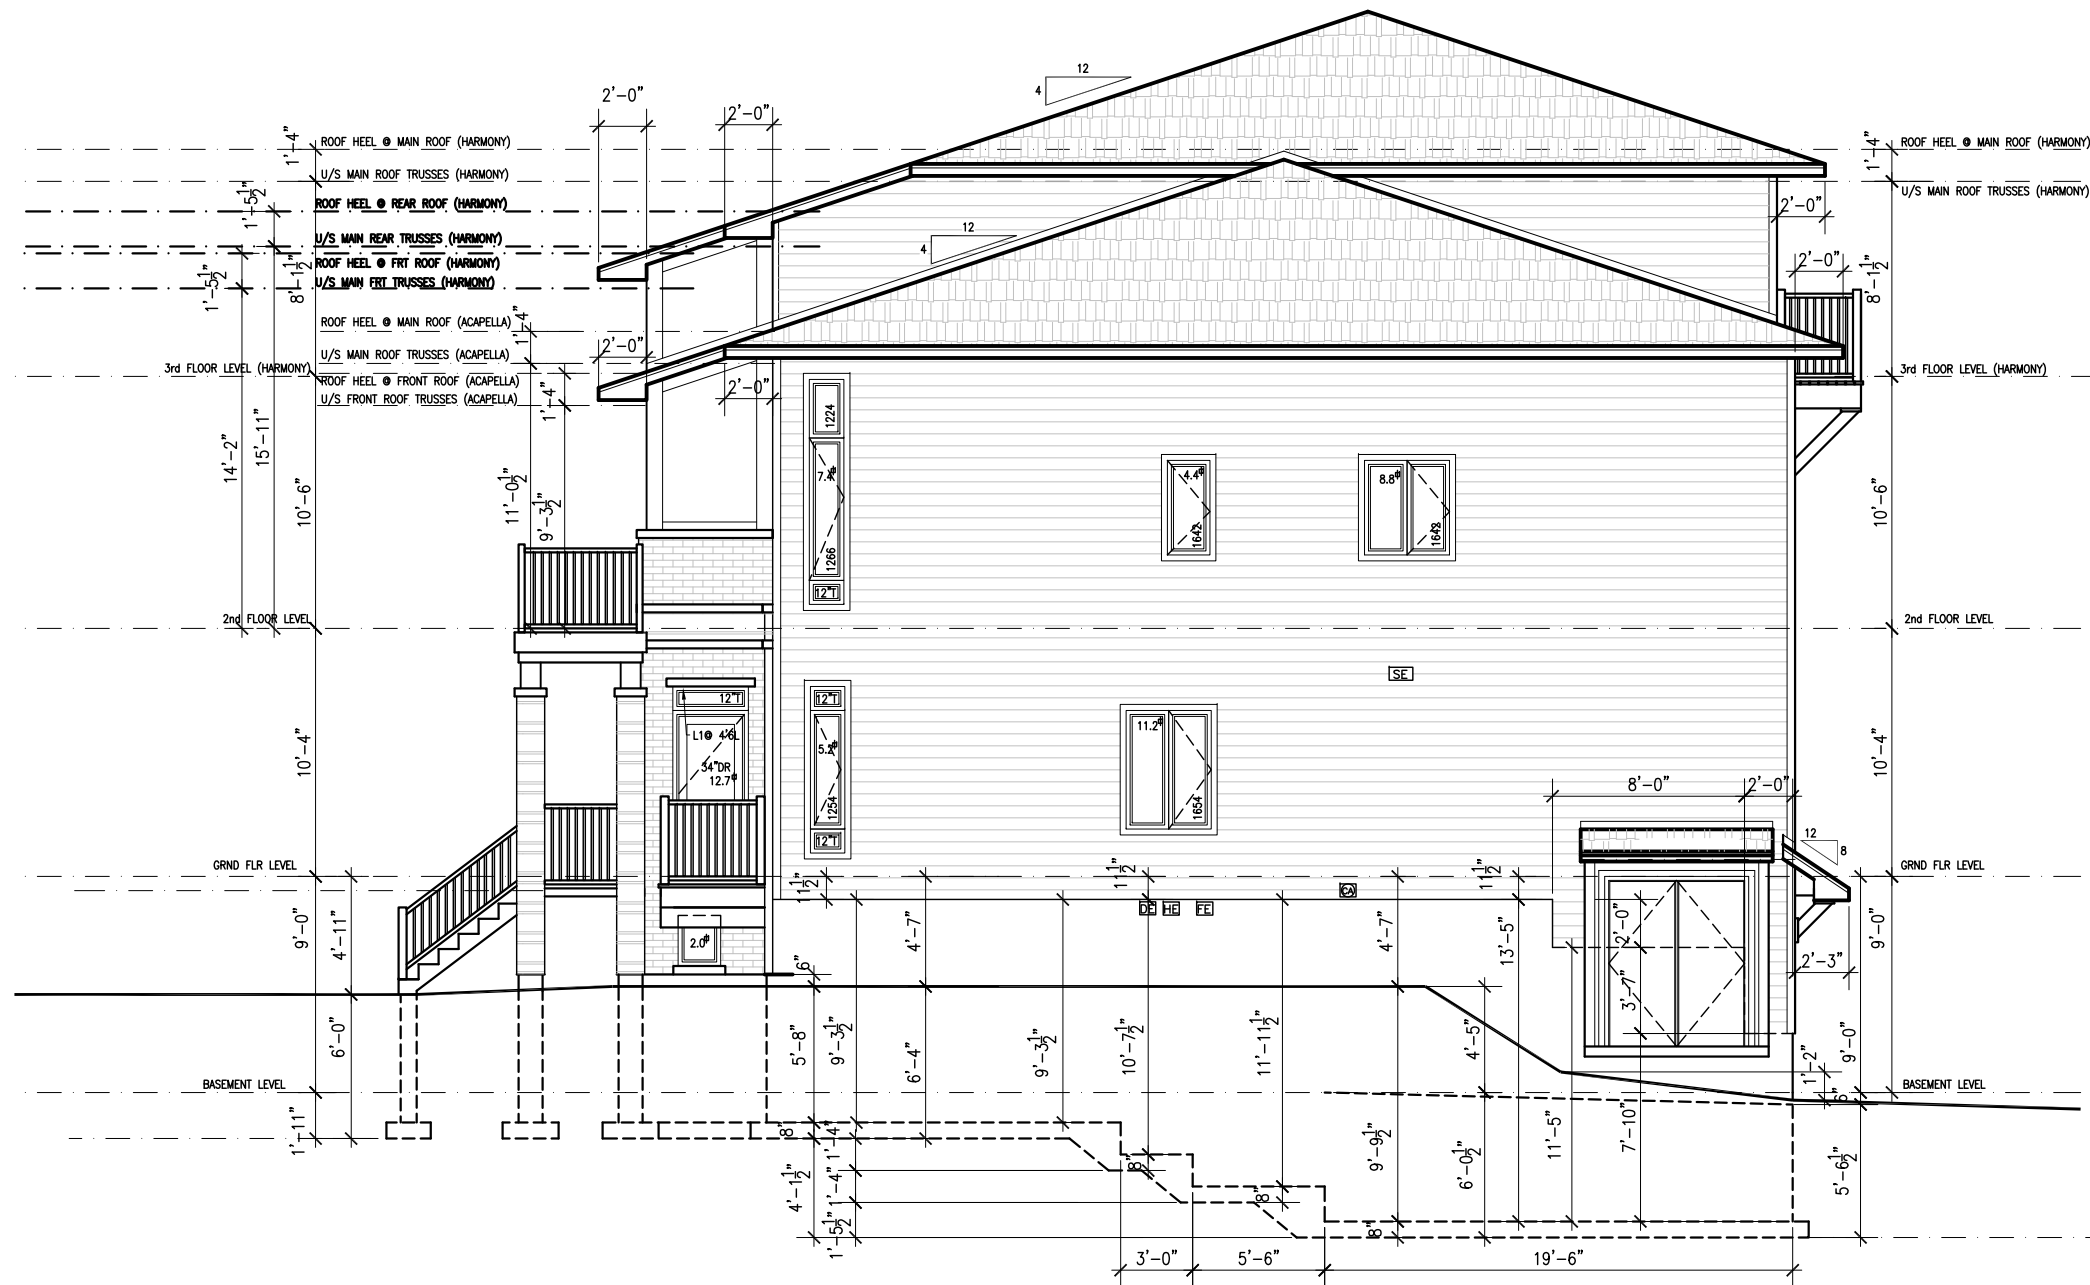

EXTERIOR UNIT (U52 ACAPELLA & U51 DUETT)
RIGHT ELEVATION - MIRRORED
EXPOSED BLDG FACE 1268.27 sq.ft. = 4.1% UNPROTECTED AREA

APPROVED

By Adam Brown at 11:54 am, Oct 11, 2018


ADAM BROWN
MANAGER, DEVELOPMENT REVIEW - RURAL
PLANNING, INFRASTRUCTURE & ECONOMIC
DEVELOPMENT DEPARTMENT, CITY OF OTTAWA

NOTES

LATEST REVISION:



DESIGNED AND REVIEWED BY:

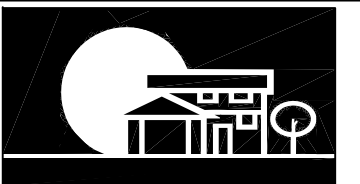

URBANDALE CONSTRUCTION LIMITED
2193 ARCH STREET , OTTAWA

SITE: BLOCK 7 RALPH HENNESSY- RIVERSIDE

MODEL: STACKS CONDO 2017

DATE: DEC 20,2016

SCALE: 1/8"=1'-0"

DRAWING: RIGHT SIDE ELEVATION

BLK 7 RIVERSIDE
GRP 8C MIR-STACKS
DWG No 3 OF 4



NOTES

APPROVED

By Adam Brown at 11:55 am, Oct 11, 2018


Adam Brown

ADAM BROWN
MANAGER, DEVELOPMENT REVIEW - RURAL
PLANNING, INFRASTRUCTURE & ECONOMIC
DEVELOPMENT DEPARTMENT, CITY OF OTTAWA

LATEST REVISION:



DESIGNED AND REVIEWED BY:

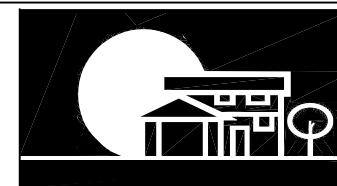

URBANDALE CONSTRUCTION LIMITED
 2193 ARCH STREET, OTTAWA

SITE: BLOCK 7 RALPH HENNESSY- RIVERSIDE

MODEL: STACKS CONDO
 2017

DATE: DEC 20, 2016

SCALE: 1/8"=1'-0"

DRAWING:
 REAR ELEVATION

BLK 7 RIVERSIDE
 GRP 8C MIR-STACKS
 DWG No 4 OF 4