


- LEGEND:**
- +87.12 EXISTING GRADES
 - +87.30_s PROPOSED GRADES
 - 87.301/C_s PROPOSED TOP OF CURB
 - AS-BUILT GRADE
 - EXISTING CURBS
 - PROPOSED CURBS
 - DEPRESSED CURB
 - REGULAR PAVEMENT STRUCTURE
 - HEAVY DUTY PAVEMENT STRUCTURE
 - MAJOR/EMERGENCY OVERLAND FLOW ROUTE
 - SURFACE FLOW DIRECTION
 - BUILDING ENTRANCE
 - EXISTING LIGHT POLE
 - RISER

- REGULAR PAVEMENT STRUCTURE**
- 50mm SUPERPAVE 12.5mm
 - 150mm OPSS GRAN. A
 - 300mm OPSS GRAN. B TYPE II
- HEAVY DUTY PAVEMENT STRUCTURE (HEAVY TRUCK PARKING AND ACCESS LANES)**
- 40mm SUPERPAVE 12.5mm
 - 50mm SUPERPAVE 19.0mm
 - 150mm OPSS GRAN. A
 - 400mm OPSS GRAN. B TYPE II

OWNER: STEVE BISHOP
 NORTH AMERICAN DEVELOPMENT GROUP
 2851 JOHN ST, SUITE ONE, MARKHAM, ONTARIO, L3R 5R7
 TEL: (905)477-9200

APPLICANT: RON RICHARDS
 R. G. RICHARDS & ASSOCIATES
 1568 BOXWOOD WAY, MISSISSAUGA, ONTARIO, L5E 2X9
 TEL: (416)219-5122

ARCHITECT: SCOLIER LEE + ASSOCIATES ARCHITECTS INC.
 STE 900, 60 ST. CLAIR AVE E, TORONTO, ONTARIO, M4T 1N5
 TEL: (416)362-7753

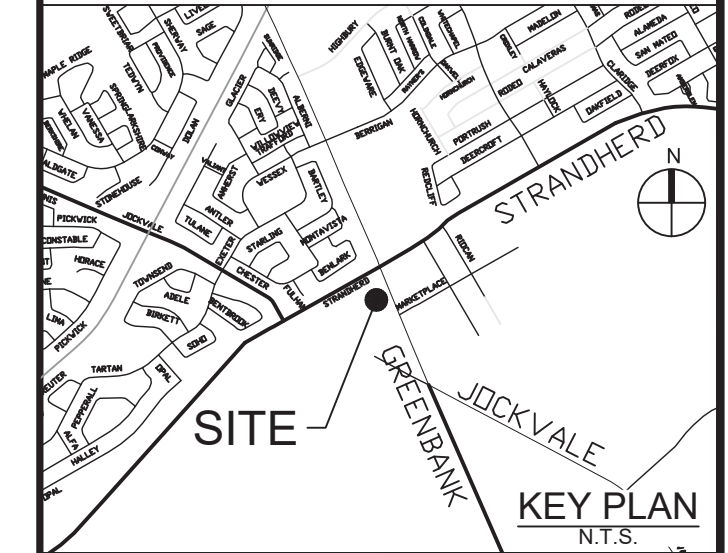

14		
13		
12		
11		
10		
9		
8		
7		
6		
5		
4	SPA SUBMISSION #2	DGY 18:10:15
3	ISSUED FOR ARCH	DGY 18:05:14
2	REVISED PER ARCH COMMENTS	DGY 18:05:03
1	ISSUED FOR TEAM COORDINATION	DGY 18:05:02
No.	REVISIONS	By Date



IBI GROUP
 400 - 333 Preston Street
 Ottawa ON K1S 5N4 Canada
 tel 613 225 1311 fax 613 225 9868
 ibigroup.com

Project Title
PAD C BARHAVEN TOWN CENTRE

Professional Engineer
 D. Yannouloupoulos
 2018/10/15
 PROVINCE OF ONTARIO

Drawing Title
SITE GRADING PLAN
3777 STRANDHERD DRIVE

Scale
 1:250

Design	R.M.	Date	APRIL 2018
Drawn	E.H.	Checked	D.G.Y.
Project No.	116390	Drawing No.	C-200

J:\116390_PadC\Bm\5.9 Drawings\Site\N\grd\116390-300 GRADING.dwg Layout Name: C-200 GRADING-PLN-FULL.dwg Plot Scale: 1:25.0 Printed At: 10/17/2018 11:07 AM Last Saved By: DGBRILE Last Saved At: Oct. 15, 18

D07-12-18-0106