

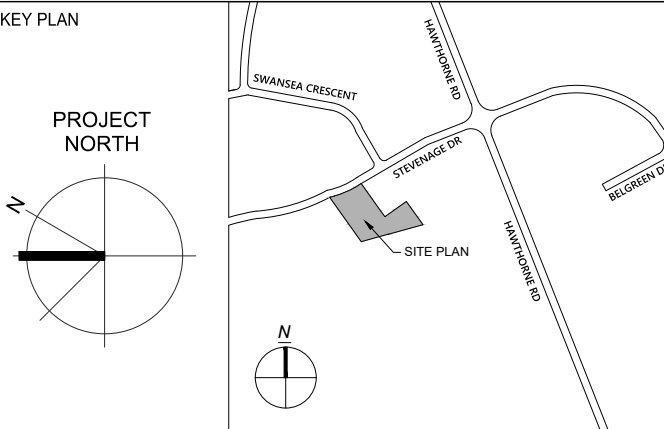


REV	DATE	DESCRIPTION
01	AUG 30, 2018	ISSUED FOR REVIEW
02	SEPT 11, 2018	ISSUED FOR SITE PLAN APPROVAL

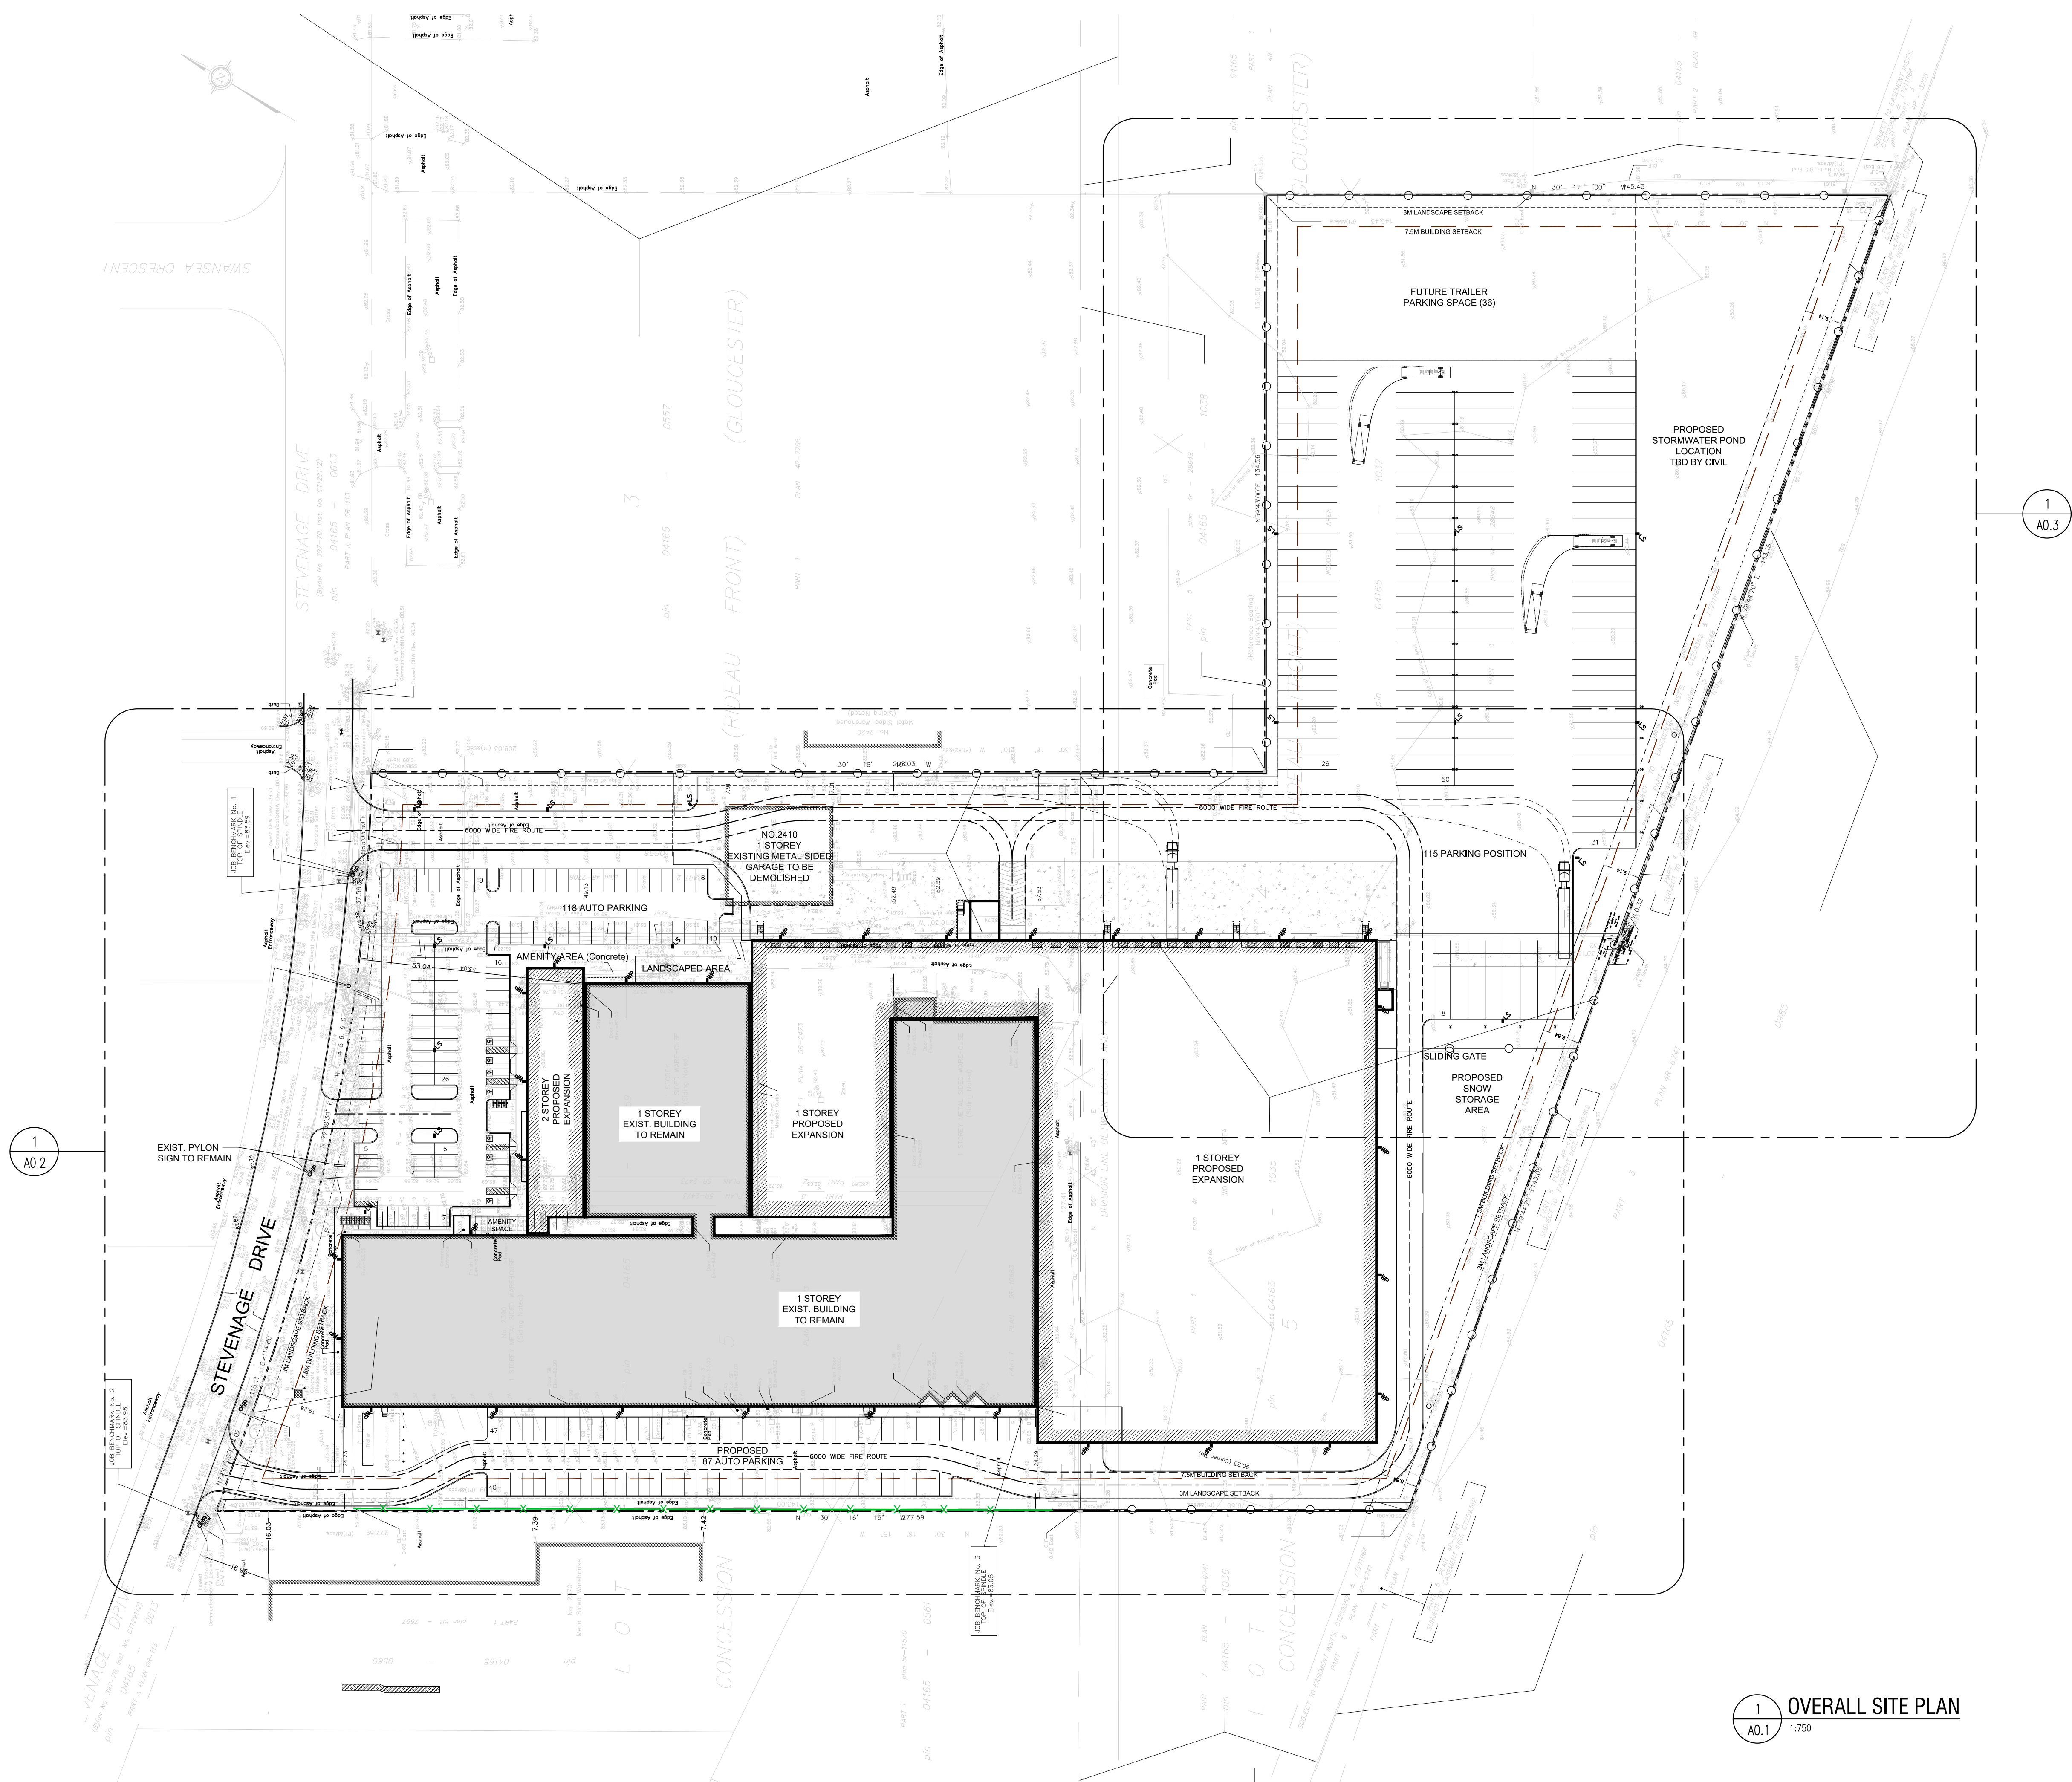

Glenn Piotrowski Architect

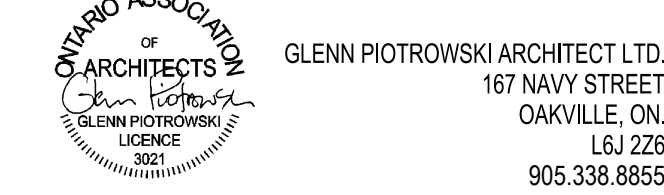

CLIENT
BBS
BUILDING A REPUTATION ON EXCELLENCE
BBS CONSTRUCTION (ONTARIO) LTD.
1800 WOODWARD DRIVE,
OTTAWA, ON K2C 0P9 CANADA
TEL: 613-226-8830 FAX: 613-226-7709

PROJECT
SYSCO TANNIS
FACILITY EXPANSION & SITE PLAN
MODIFICATIONS

2390 STEVENAGE DRIVE, OTTAWA,
ON K1G 3W3

SHEET TITLE
OVERALL SITE PLAN

1
A0.1
1:750
OVERALL SITE PLAN

DRAWN BY	PY
DATE	
SCALE	1:750
PROJECT NO.	
SHEET NO.	

A0.1