


ALL CONTRACTORS TO VERIFY ALL DIMENSIONS ON SITE AND TO REPORT ALL ERRORS AND/OR OMISSIONS TO THE ARCHITECT.  
 ALL CONTRACTORS MUST COMPLY WITH ALL CODES AND BYLAWS AND OTHER AUTHORITIES HAVING JURISDICTION OVER THE WORK.  
 DO NOT SCALE DRAWINGS.  
 THIS DRAWING MAY NOT BE USED FOR CONSTRUCTION UNTIL SIGNED BY THE ARCHITECT.  
 COPYRIGHT RESERVED.

LOCATION:

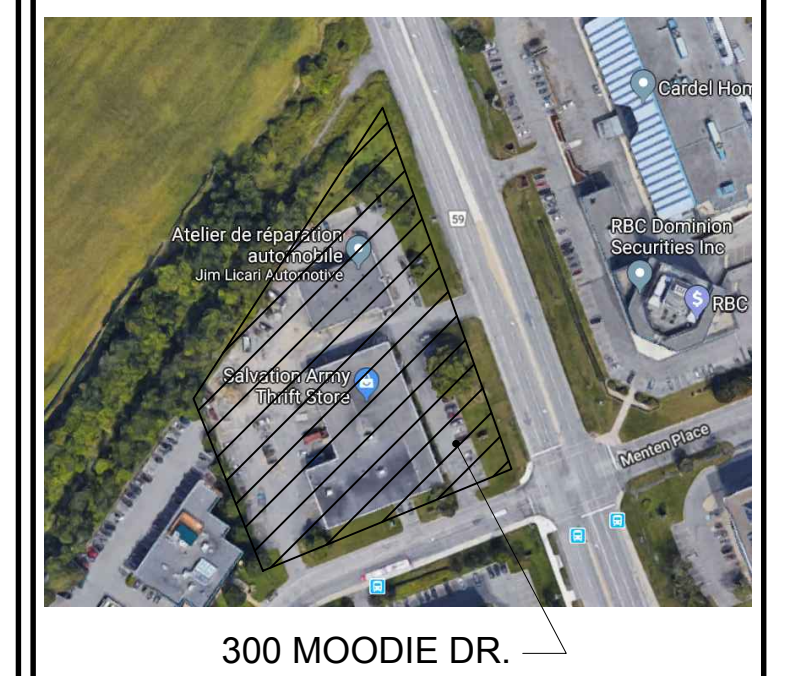

300 MOODIE DR.

23		
22		
21		
20		
19		
14		
13		
12		
11		
10		
09		
08		
07		
06	ISSUED FOR SITE PLAN APPROVAL	10/18/18
05	ISSUED FOR SITE PLAN	04/10/18
04	ISSUED FOR SITE PLAN	04/16/18
03	ISSUED FOR COORDINATION	04/05/18
02	ISSUED FOR COORDINATION	04/05/18
01	ISSUED FOR START-UP	02/23/18
NO.	REVISION	MM/DD/YY DATE



OWNER



DEVELOPMENT MANAGER



PROJECT  
**HYATT PLACE**  
**300 MOODIE DRIVE**

DRAWING:  
**ELEVATION CRU**

DATE	FEBRUARY 22, 2018	DRAWING NO.	
SCALE	1:75		
DRAWN BY	A.Y.		
REVIEWED BY	J.G.		
JOB NO.	1802		

**AE-03**




**1 ELEVATION EAST**  
 AE03 1:75






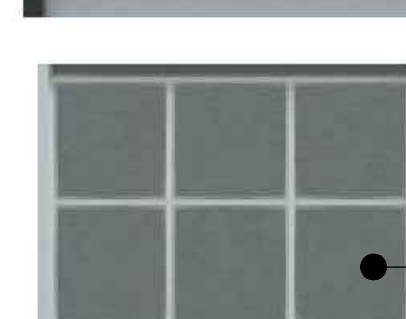




**2 ELEVATION SOUTH**  
 AE03 1:75

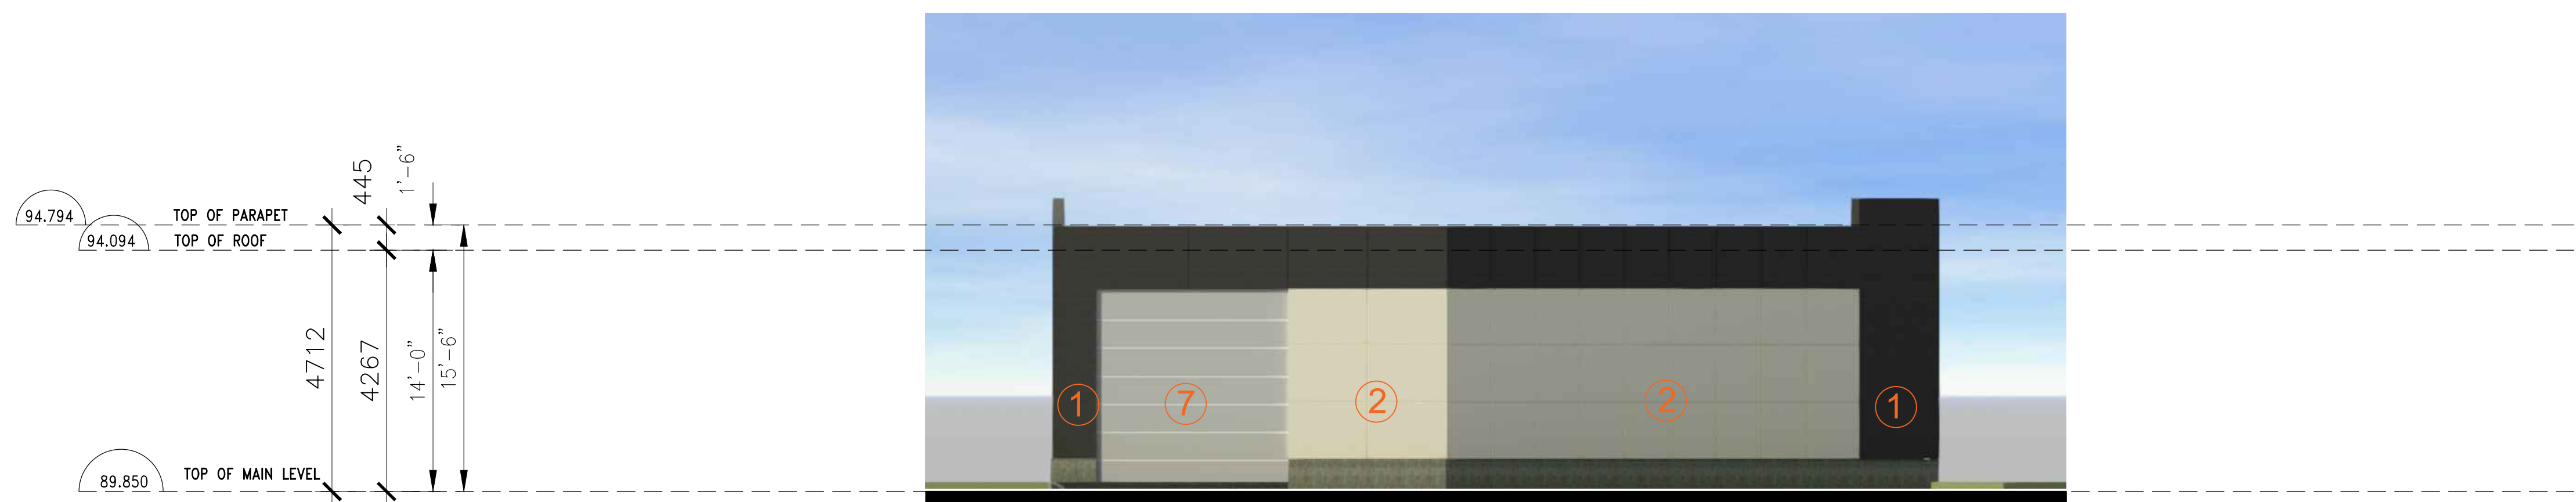

**3 ELEVATION WEST**  
 AE03 1:75



**4 ELEVATION NORTH**  
 AE03 1:75

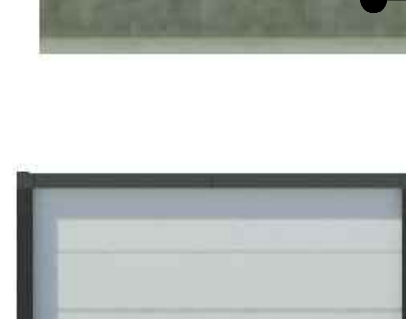-  **1 BRICK (BRAMPTON BRICK - RAVEN)**
-  **2 EIFS**
-  **3 METAL PANEL**
-  **4 PREFINISHED ALUMINUM WINDOWS**
-  **5 PREFINISHED ALUMINUM DOOR**
-  **6 PRECAST CONCRETE BASE**
-  **7 METAL DOOR**
-  **8 SPANDREL PANEL**