



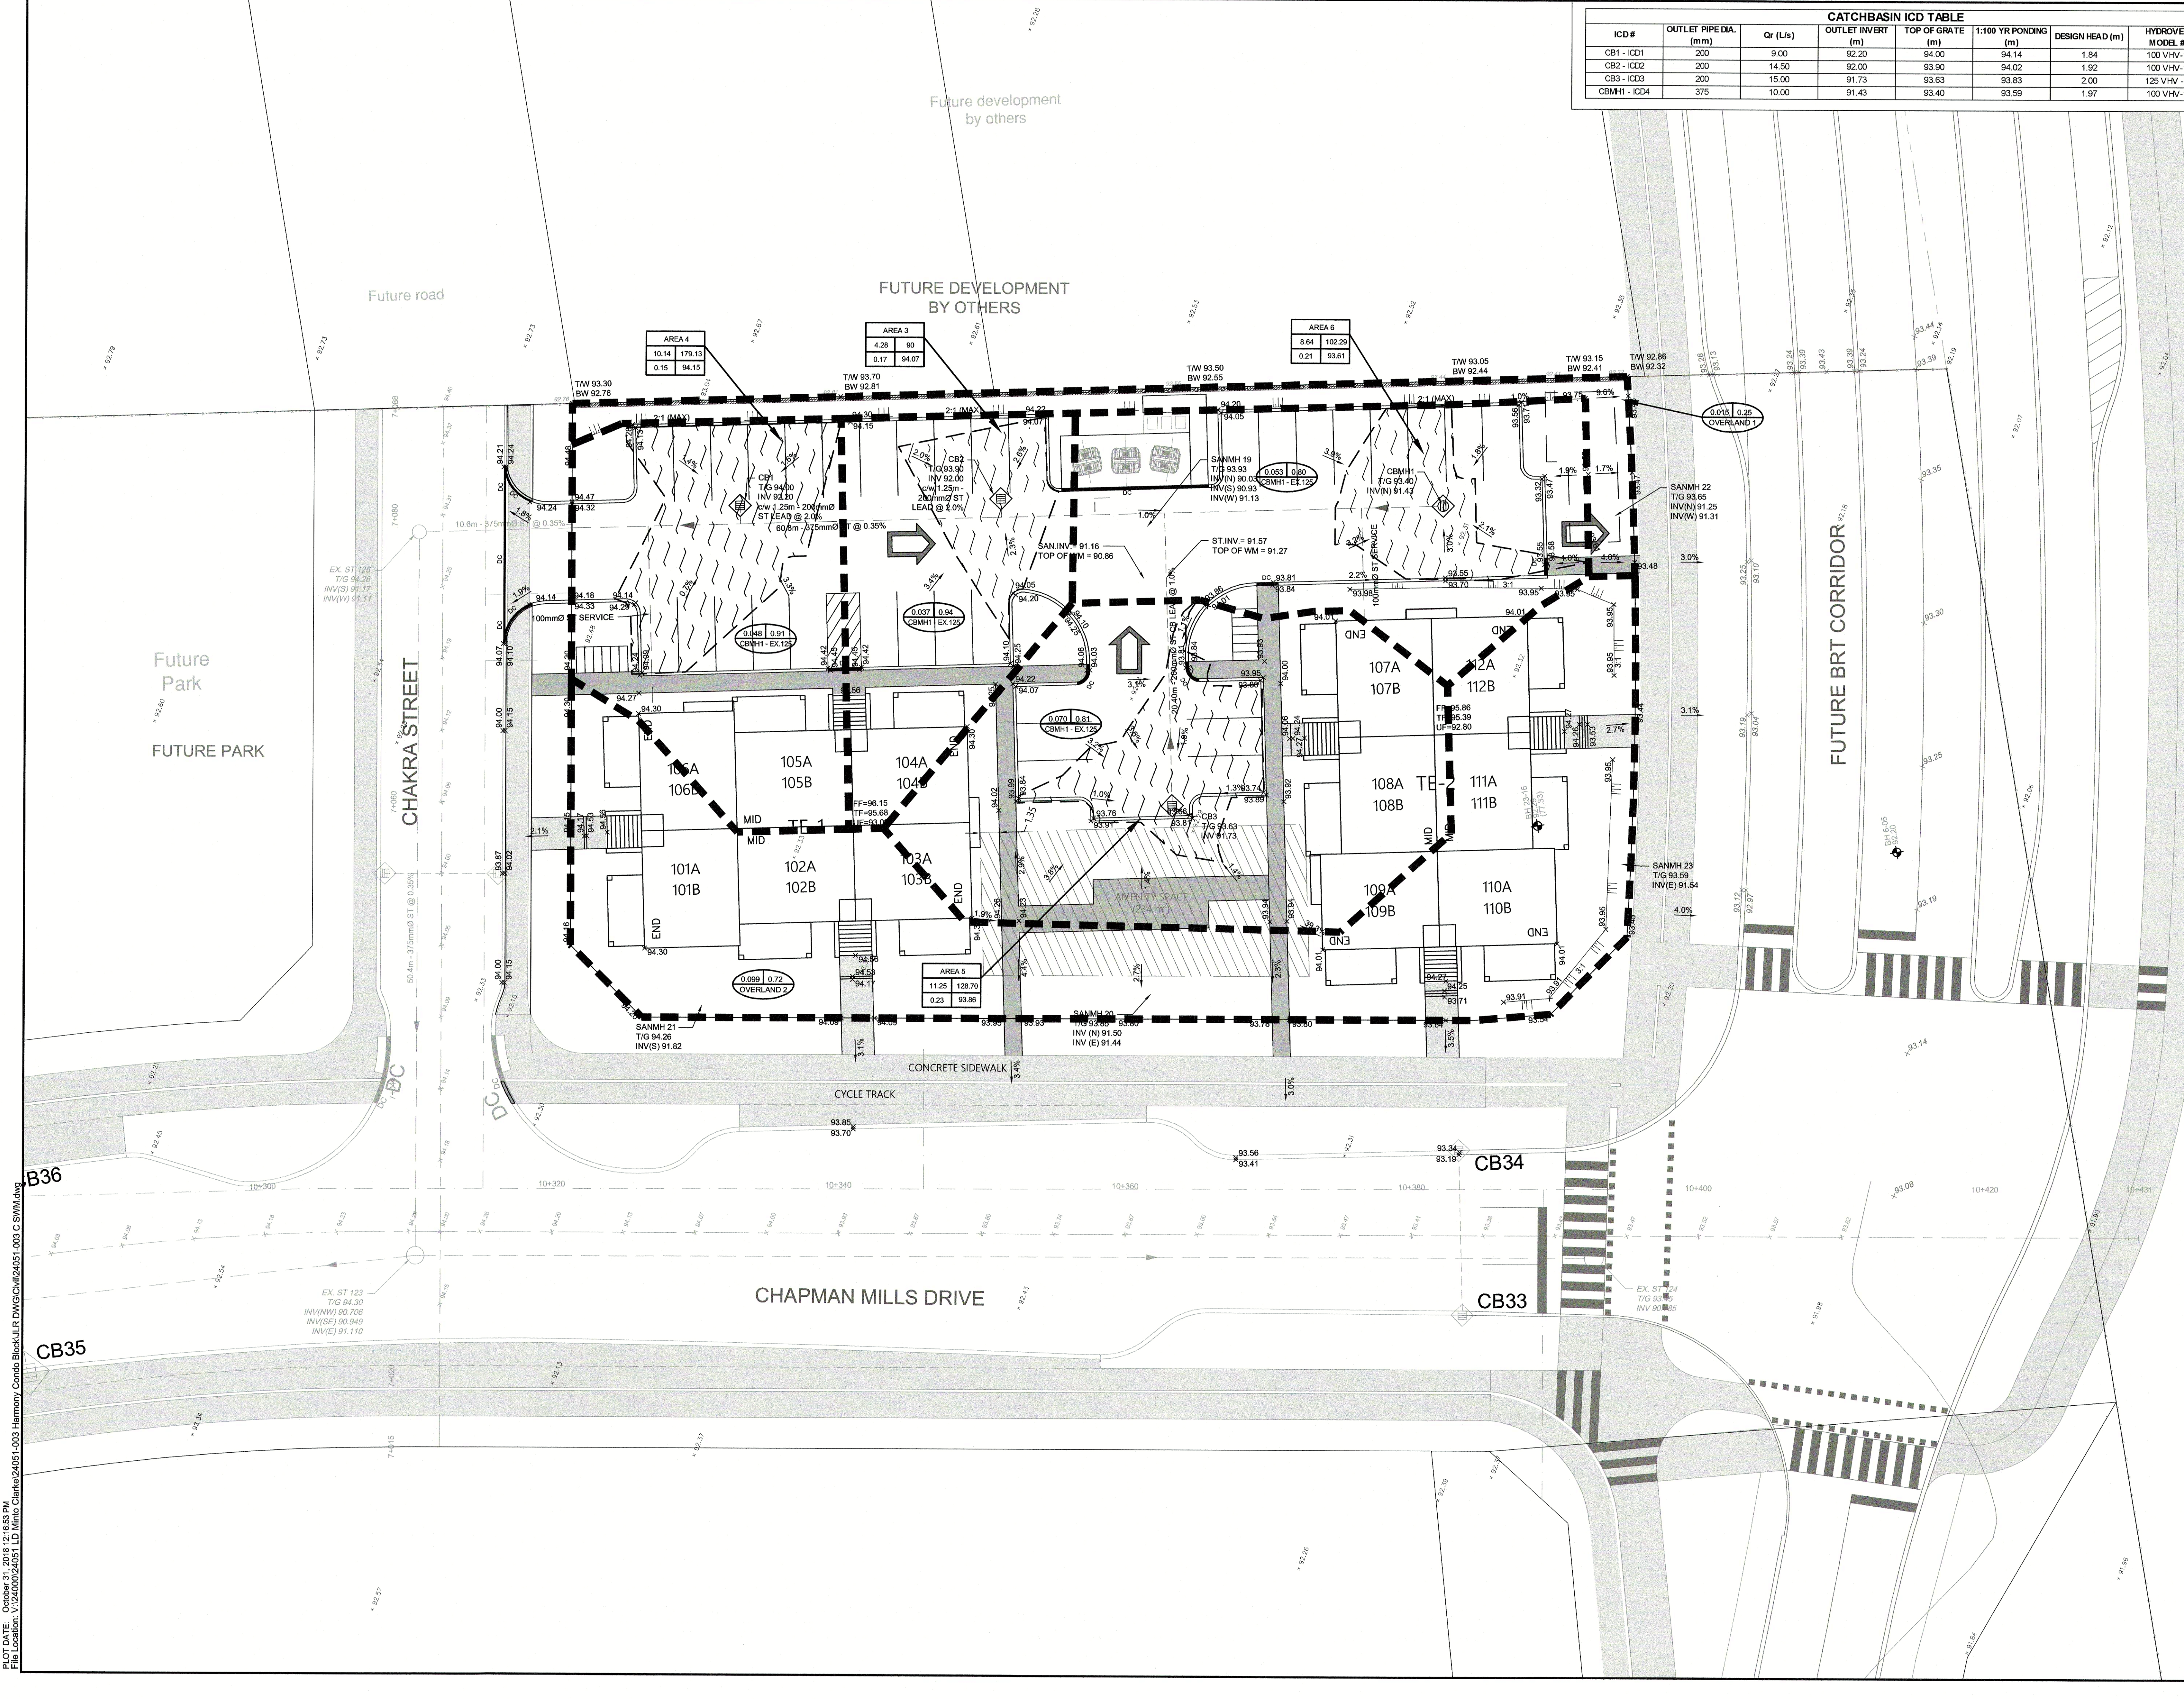

CATCHBASIN ICD TABLE						
ICD #	OUTLET PIPE DIA. (mm)	Qr (L/s)	OUTLET INVERT (m)	TOP OF GRATE (m)	1:100 YR PONDING (m)	DESIGN HEAD (m)
CB1 - ICD1	200	9.00	92.20	94.00	94.14	1.84
CB2 - ICD2	200	14.50	92.00	93.90	94.02	1.92
CB3 - ICD3	200	15.00	91.73	93.63	93.83	2.00
CBMH1 - ICD4	375	10.00	91.43	93.40	93.59	1.97

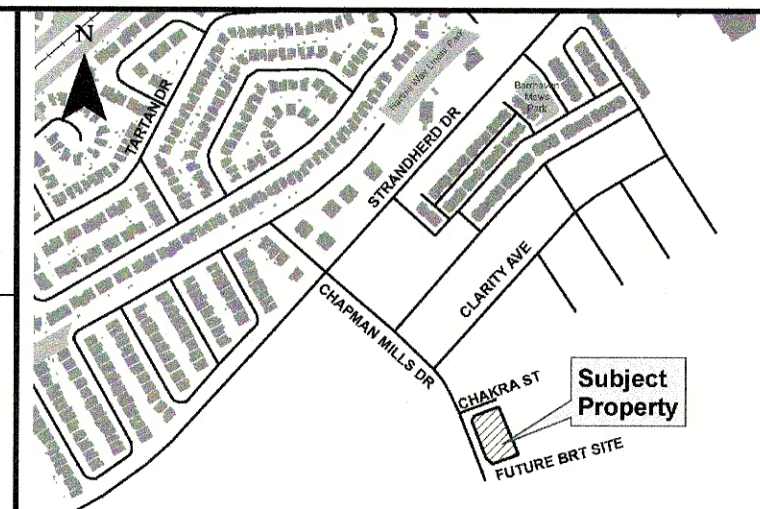

KEYPLAN LEGEND	
	AREA 5
	CATCH BASIN
	MAINTENANCE HOLE
	STORM SEWER
	CONCRETE BARRIER CURB
	DEPRESSED CURB
	CONCRETE RETAINING WALL
	BOREHOLE

No.	ISSUE / REVISION	DDMMYY
5	RE-ISSUED FOR SITE PLAN APPROVAL - 5th SUBMISSION & ISSUED FOR TENDER	31/10/18
4	RE-ISSUED FOR SITE PLAN APPROVAL - 4th SUBMISSION & ISSUED FOR TENDER	17/10/18
3	RE-ISSUED FOR SITE PLAN APPROVAL - 3rd SUBMISSION	13/08/18
2	RE-ISSUED FOR SITE PLAN APPROVAL - 2nd SUBMISSION	05/07/18
1	ISSUED FOR SITE PLAN SUBMISSION	08/03/18

CLIENT: Minto Communities Inc. 200-180 Kent Street Ottawa, ON K1P 0B6 Canada 1-877-751-2852

CONSULTANT: J.L. Richards ENGINEERS - ARCHITECTS - PLANNERS

CONSULTANT: PROJECT NORTH

PROFESSIONAL STAMP: M. N. L. DALRYMPLE, P. Eng. 1653/11/13, PROVINCE OF ONTARIO

PROJECT: MINTO COMMUNITIES INC. HARMONY STAGE 1 BLOCK 104 4025 STRANDHERD DRIVE

DRAWING: STORM DRAINAGE AND PONDING PLAN

DESIGN: JW DRAWN: CJM CHECKED: HM JLR #: 24051-003 DRAWING #: SWM

FILE LOCATION: Y:\24051-003\Harmony Stage 1\03 Chakra\24051-003 C SWM.dwg
PLOT DATE: October 1, 2018 12:16:53 PM
FILE LOCATION: Y:\24051-003\Harmony Stage 1\03 Chakra\24051-003 C SWM.dwg

D07-12-18-0041