



MONTFORT HOSPITAL
ORLEANS HEALTH HUB

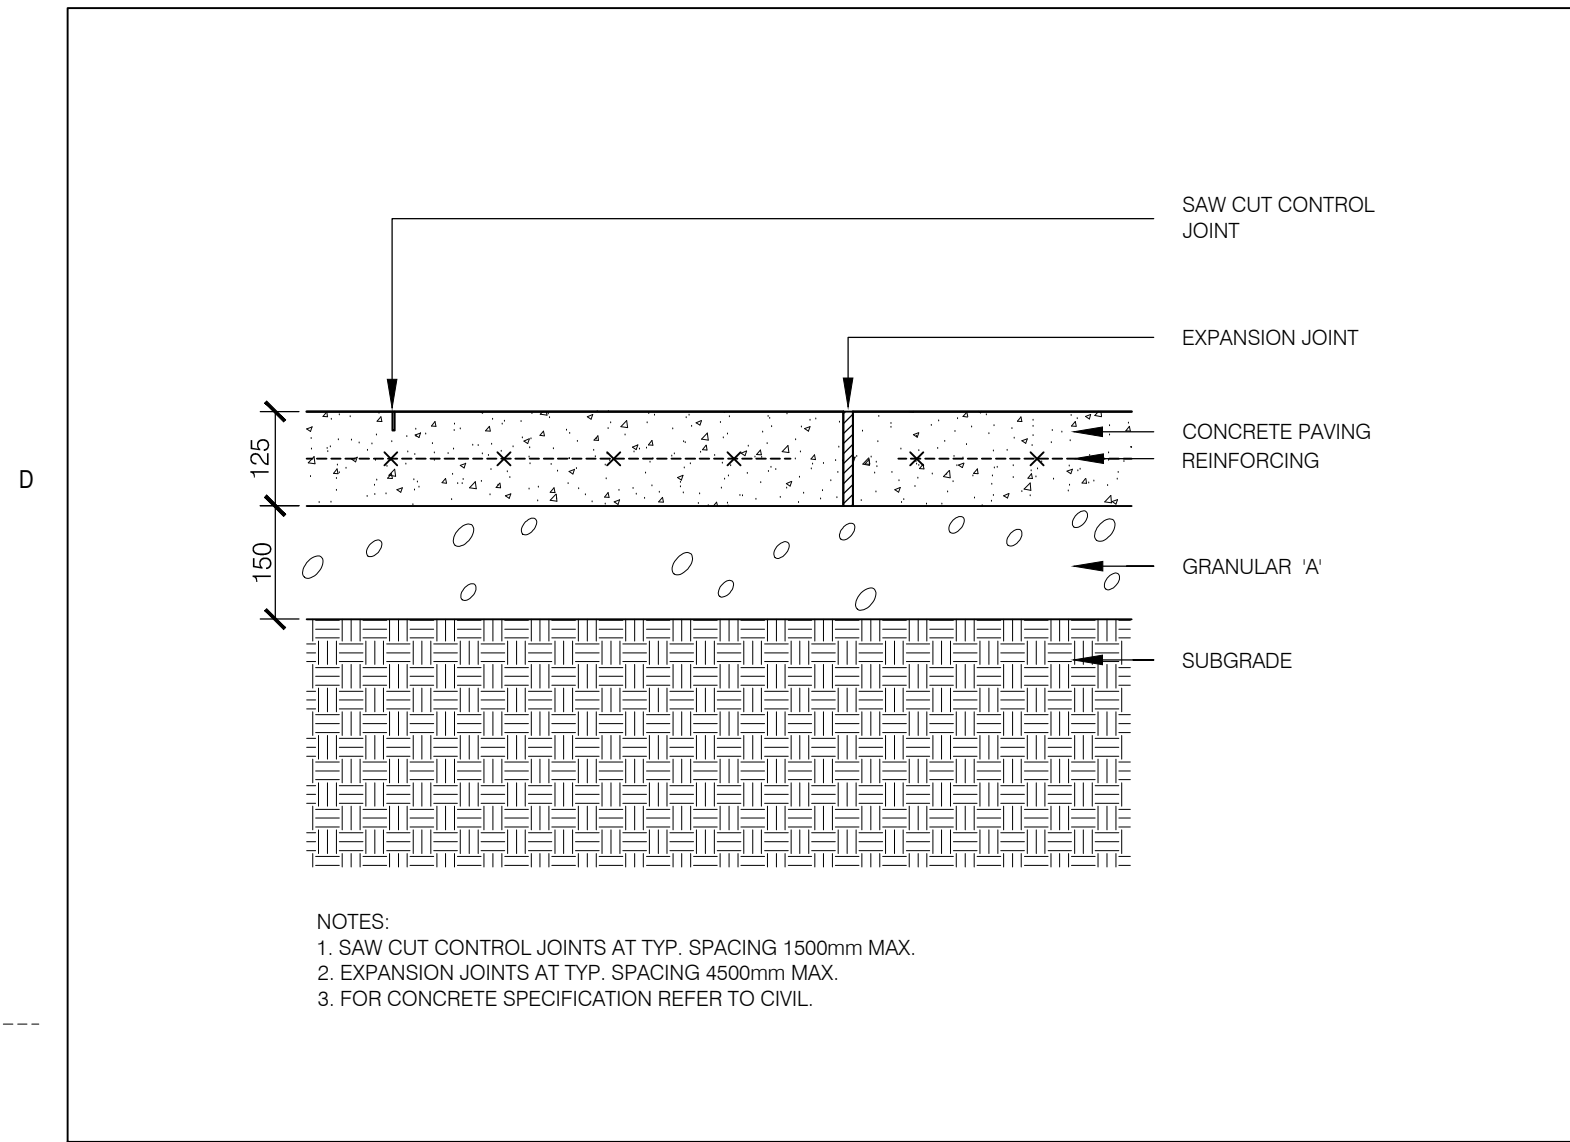


D1
L200
TYPICAL CONCRETE PAVING
SECTION

SCALE 1:10

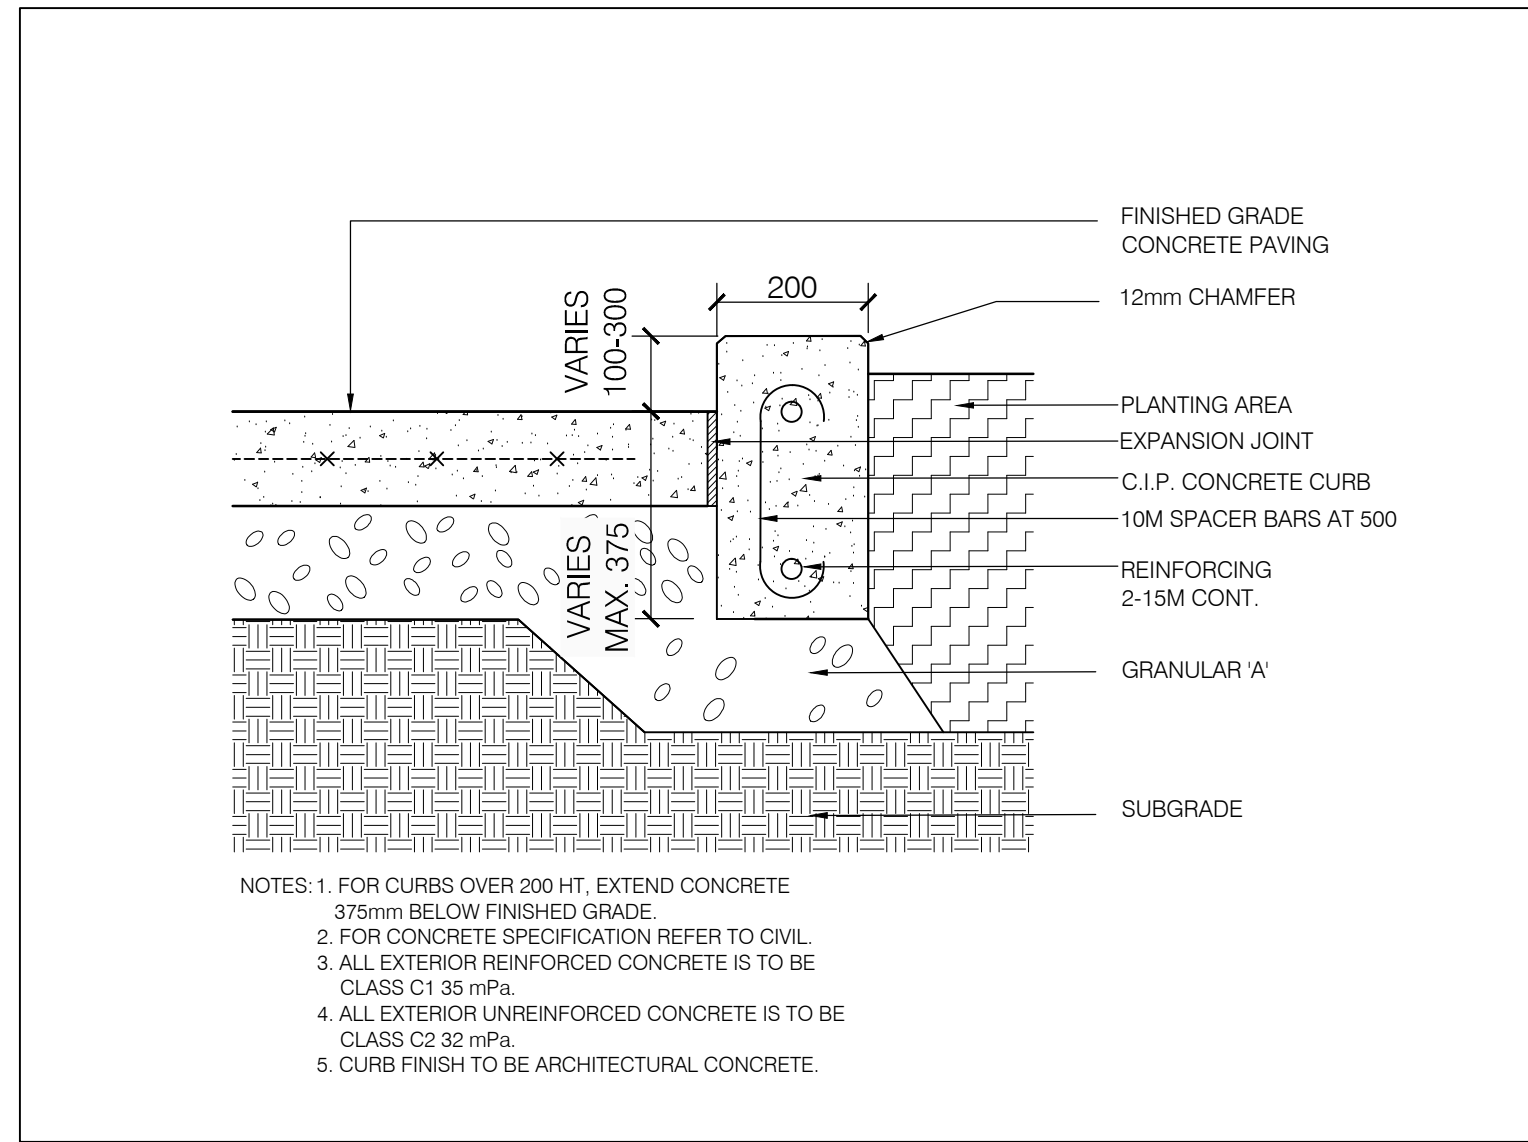


D2
L200
TYPICAL CONCRETE CURB
SECTION

SCALE 1:10

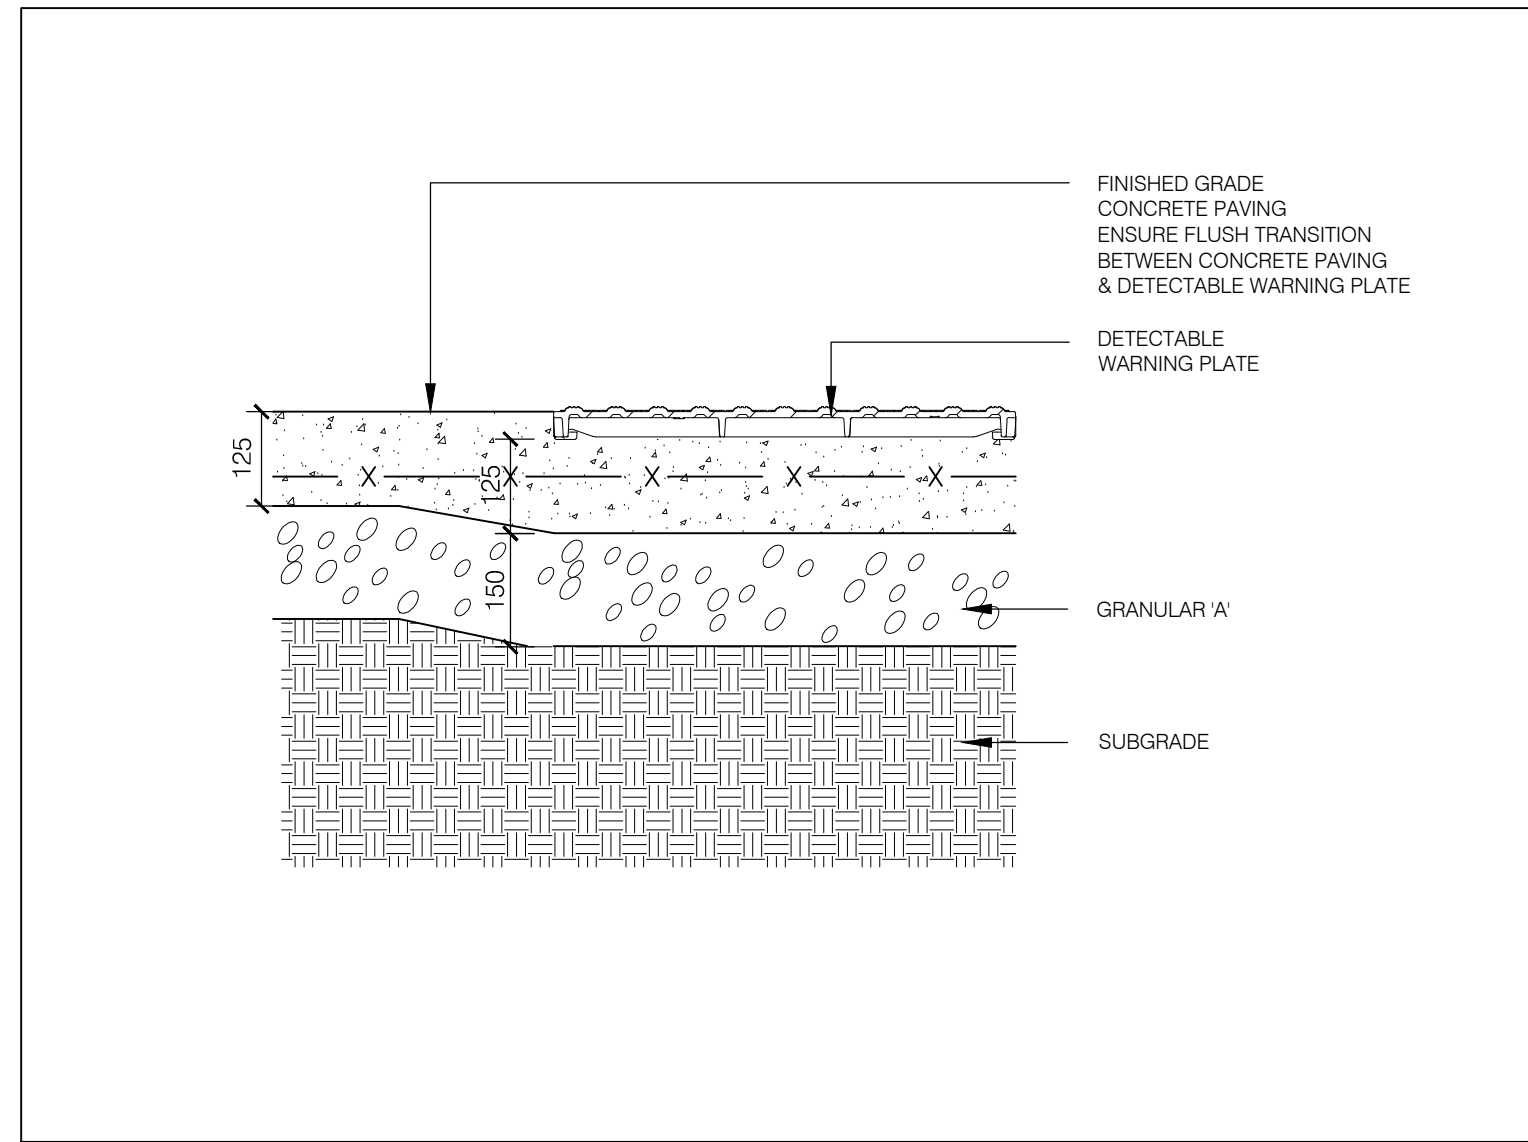


D3
L200
TYPICAL DETECTABLE WARNING STRIP
SECTION

SCALE 1:10

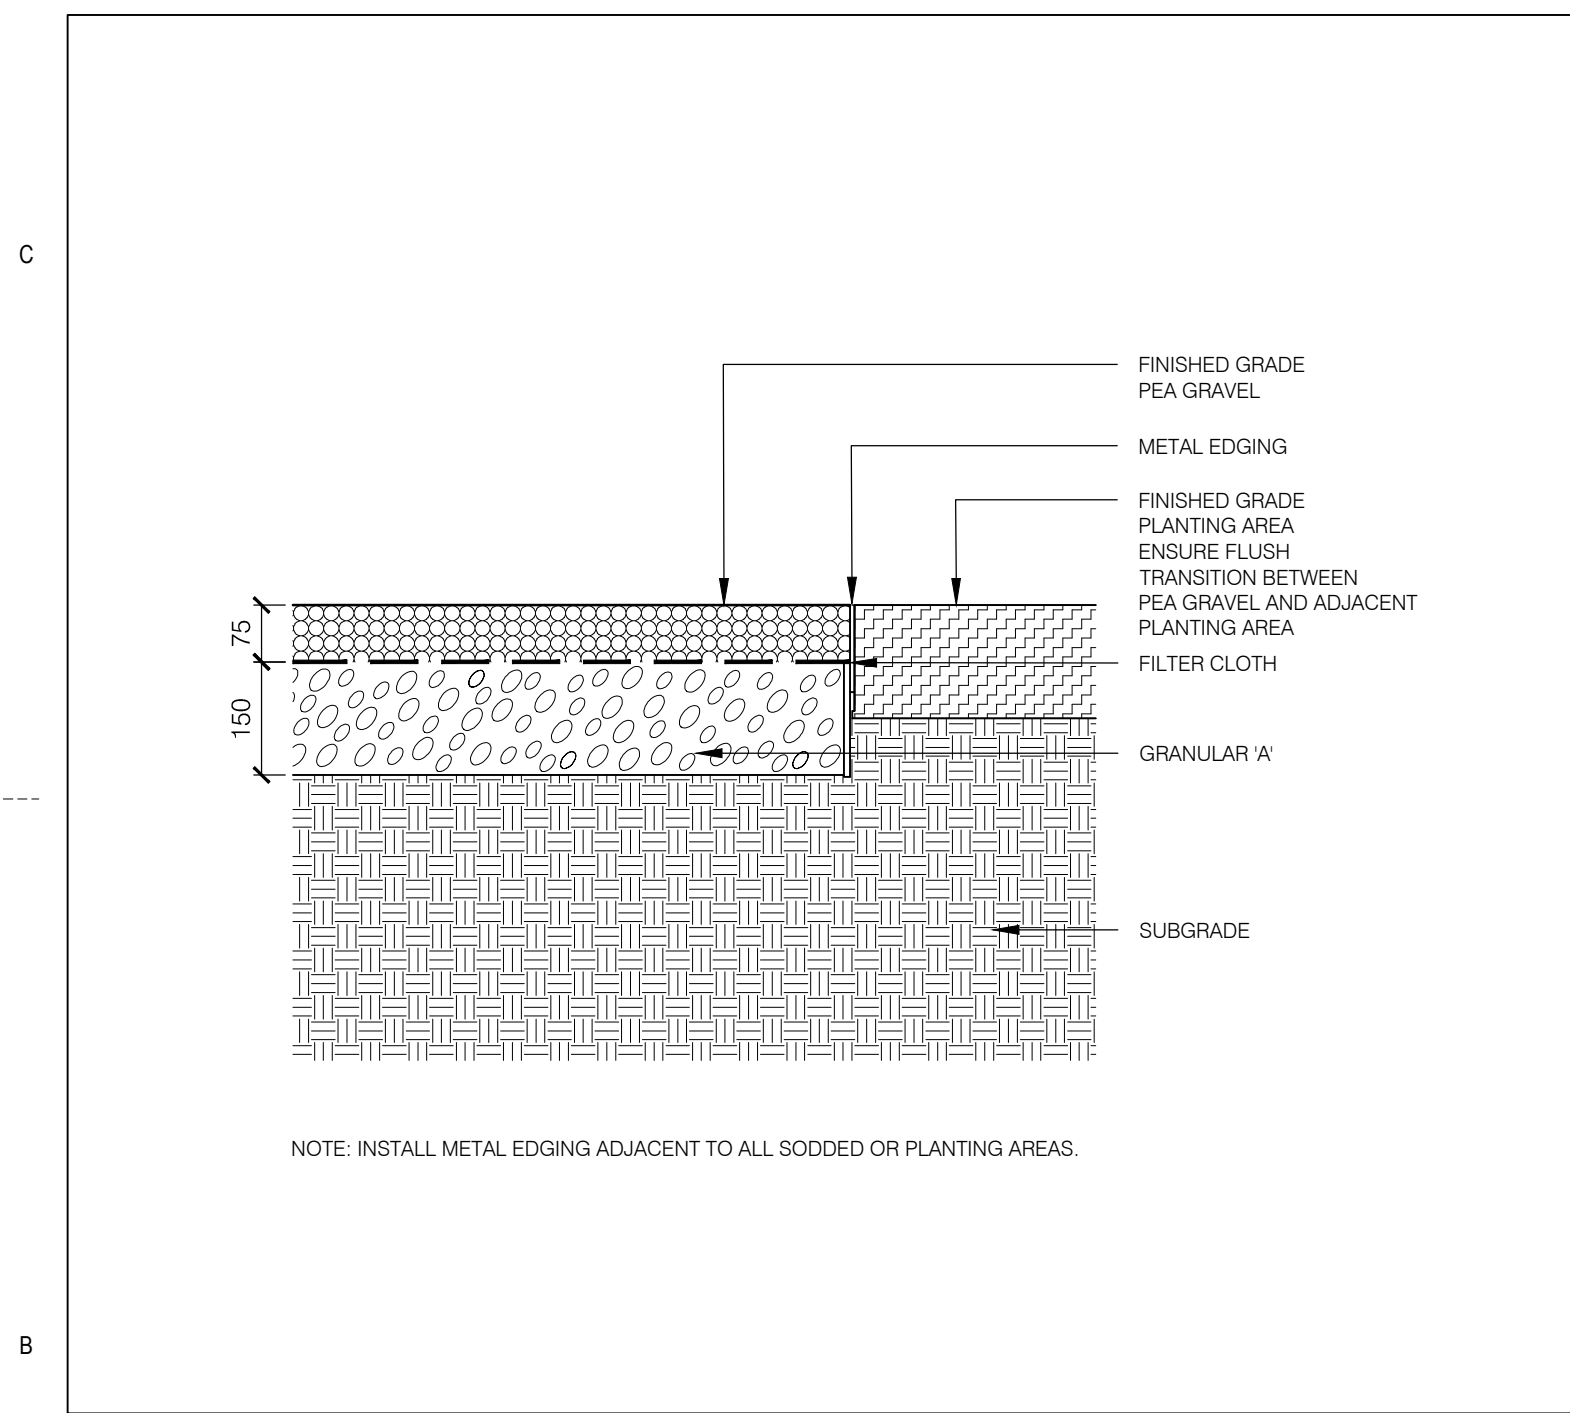


D4
L200
TYPICAL PEAGRAVEL AT PLANTING AREA
SECTION

SCALE 1:10

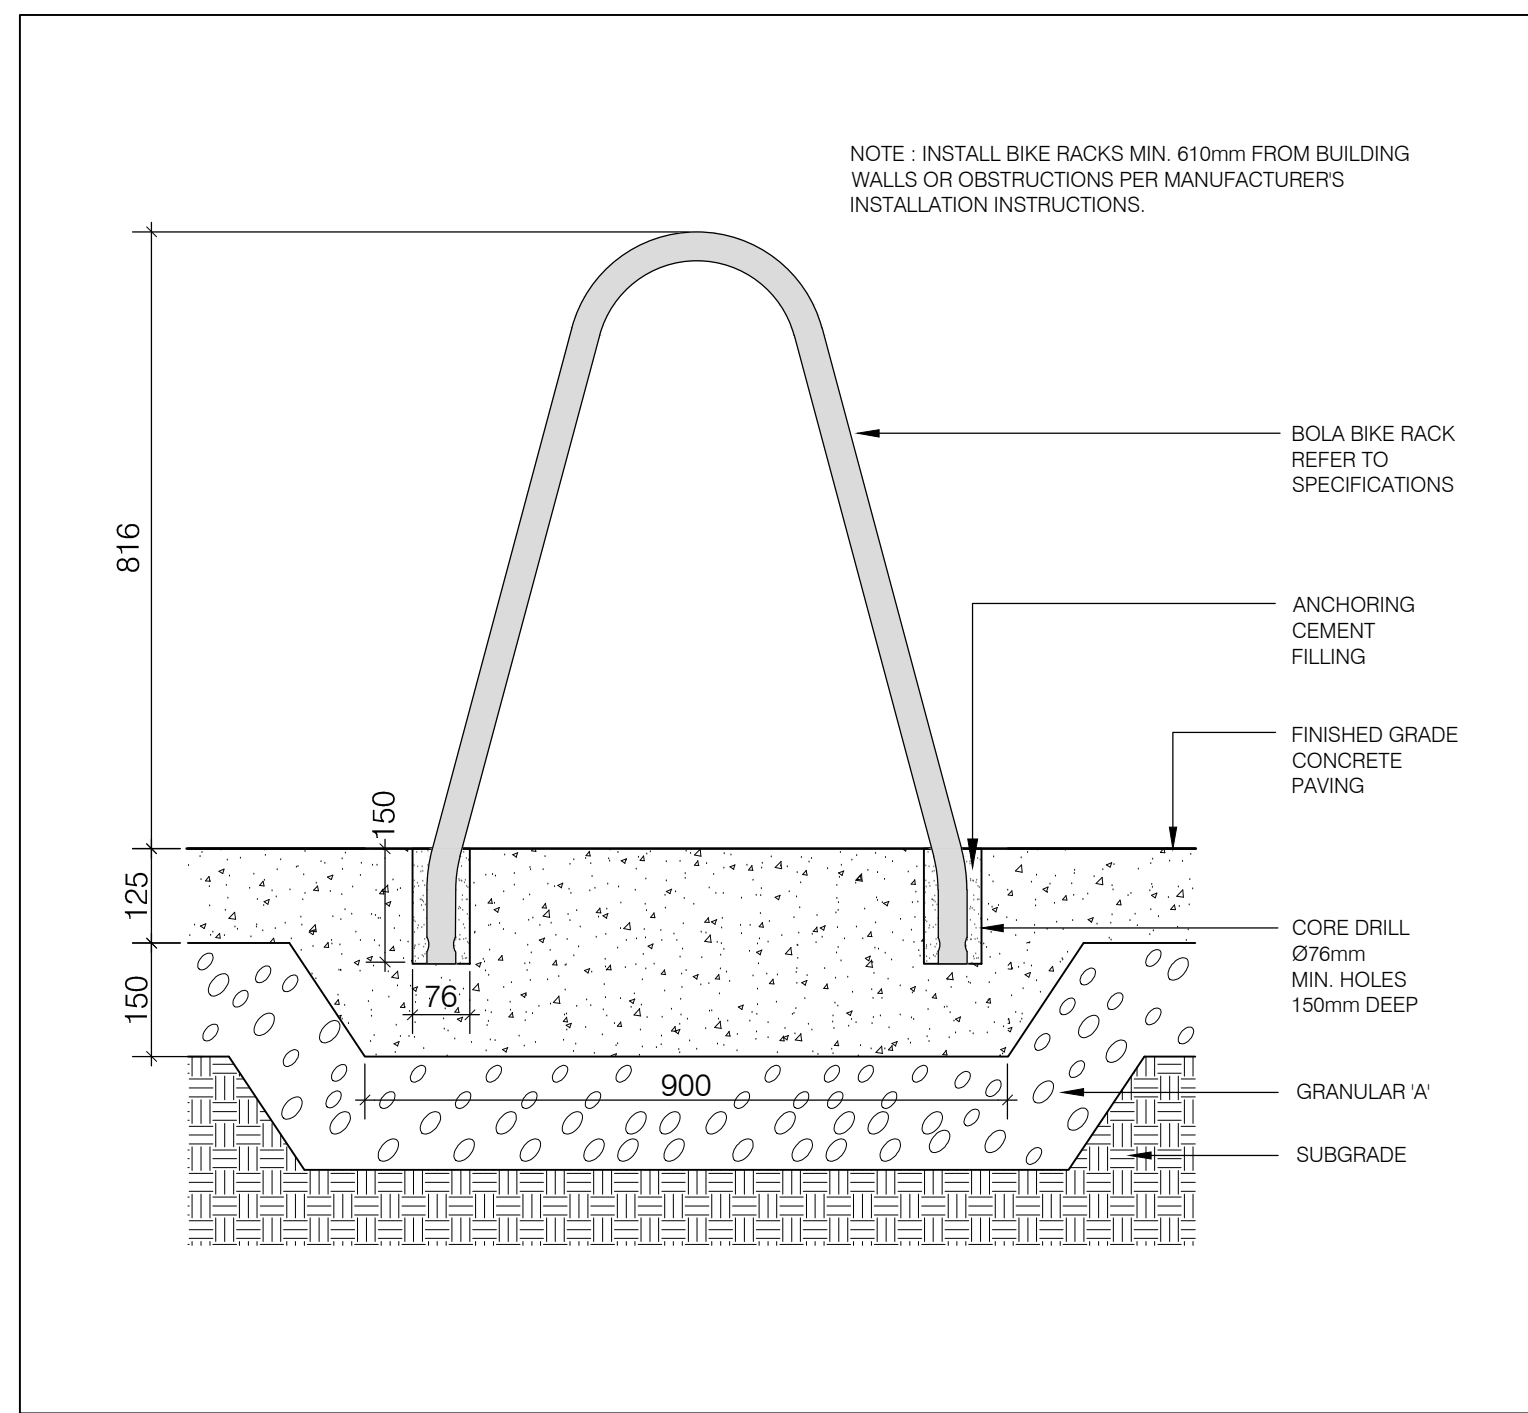

D5
L200
TYPICAL BIKE RING
SECTION

SCALE 1:10

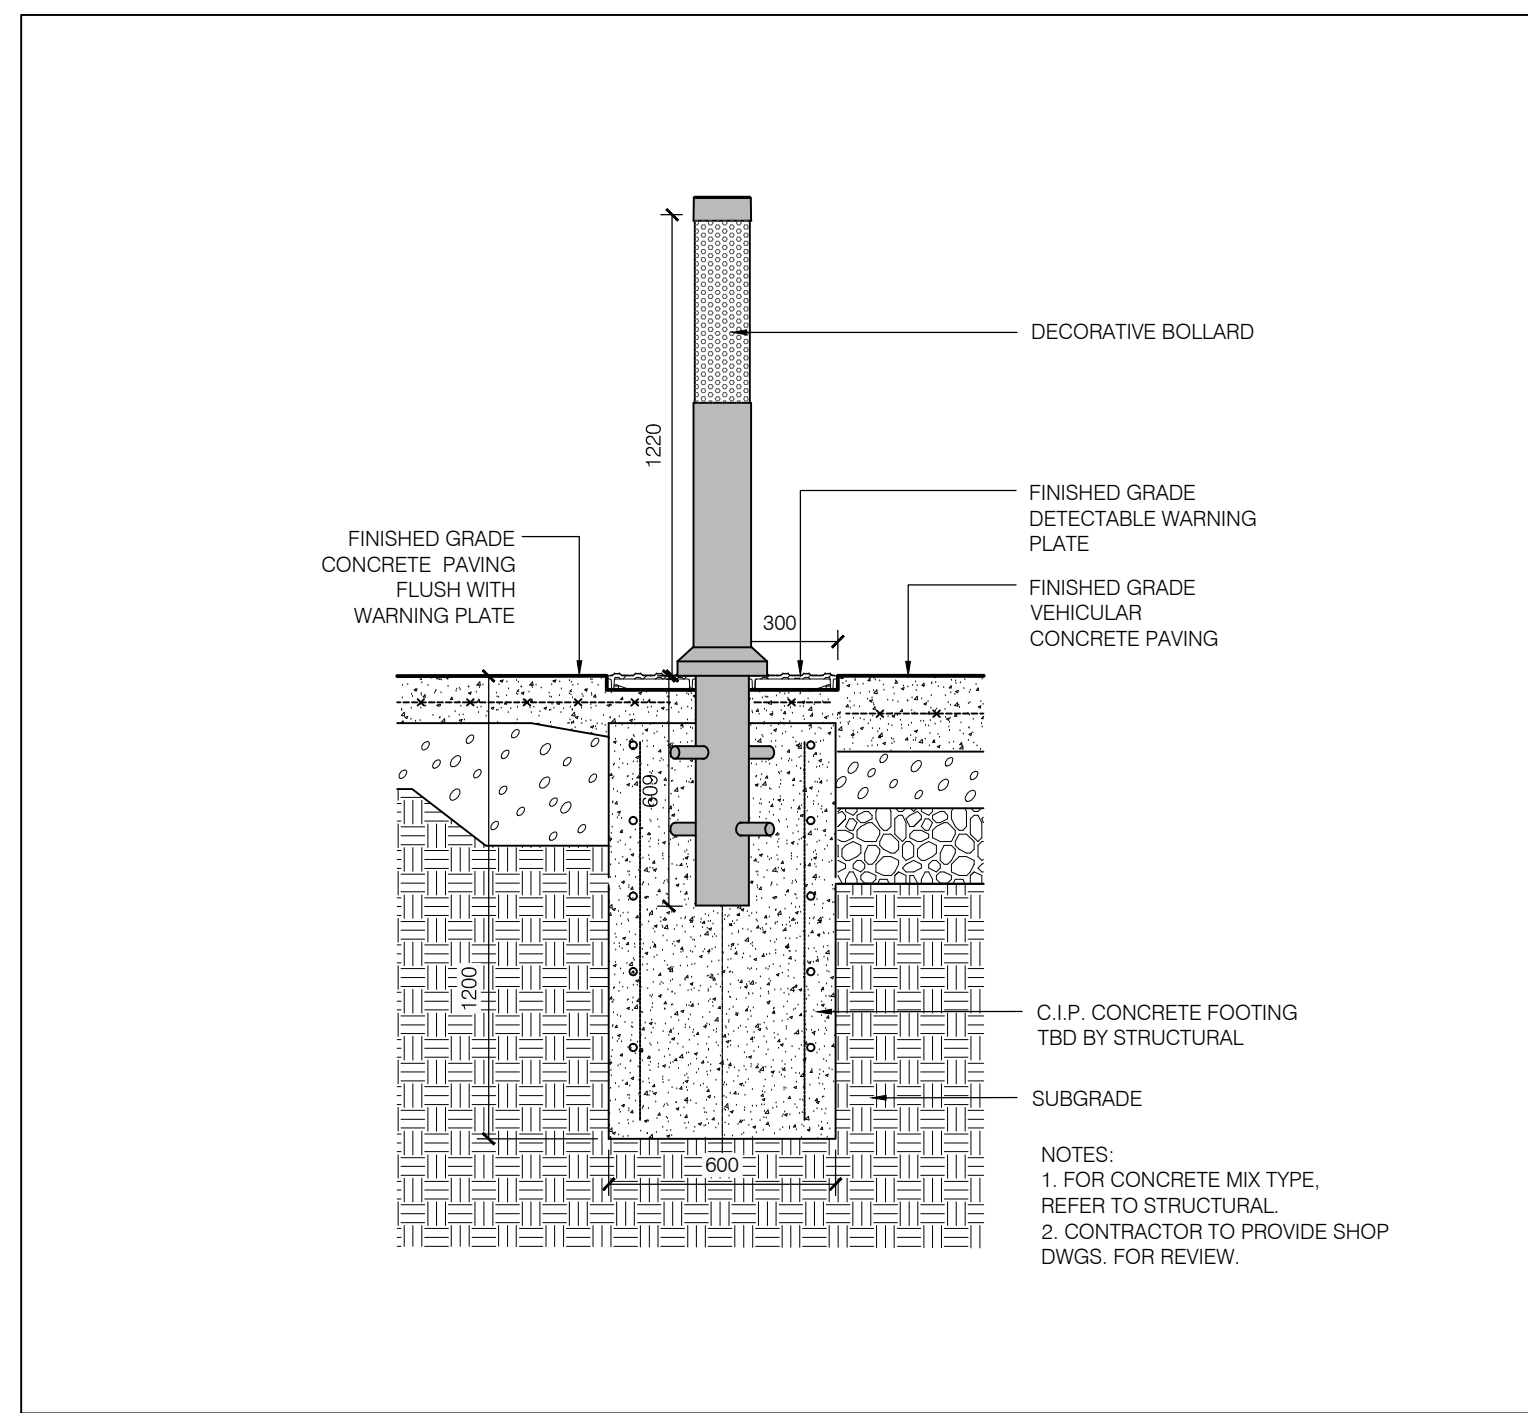

D6
L200
TYPICAL LIGHT BOLLARD AT TACTILE WARNING STRIP
SECTION

SCALE 1:20


PRELIMINARY
NOT FOR CONSTRUCTION

MARK	DATE	DESCRIPTION
1.	17-06-16	ISSUED FOR REVIEW
2.	17-09-21	ISSUED FOR REVIEW
3.	17-11-10	MOHLTC STAGE 3.2 SKETCH PLAN
4.	18-02-16	ISSUED FOR 50% PEER REVIEW
5.	18-02-23	ISSUED FOR PEER REVIEW
6.	18-03-21	ISSUED FOR REVIEW
7.	18-04-03	ISSUED FOR REVIEW
8.	18-07-26	ISSUED FOR SPA
9.	18-10-19	ISSUED FOR SPA
10.	18-11-02	REVISED SPA

Project Number
Original Issue

1707

Scale: AS NOTED

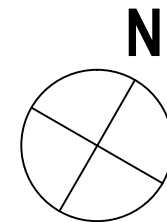

Sheet Name

LANDSCAPE DETAILS

Sheet Number

L200

Project Status

SITE PLAN APPROVAL