



STAMP:


CLIENT:

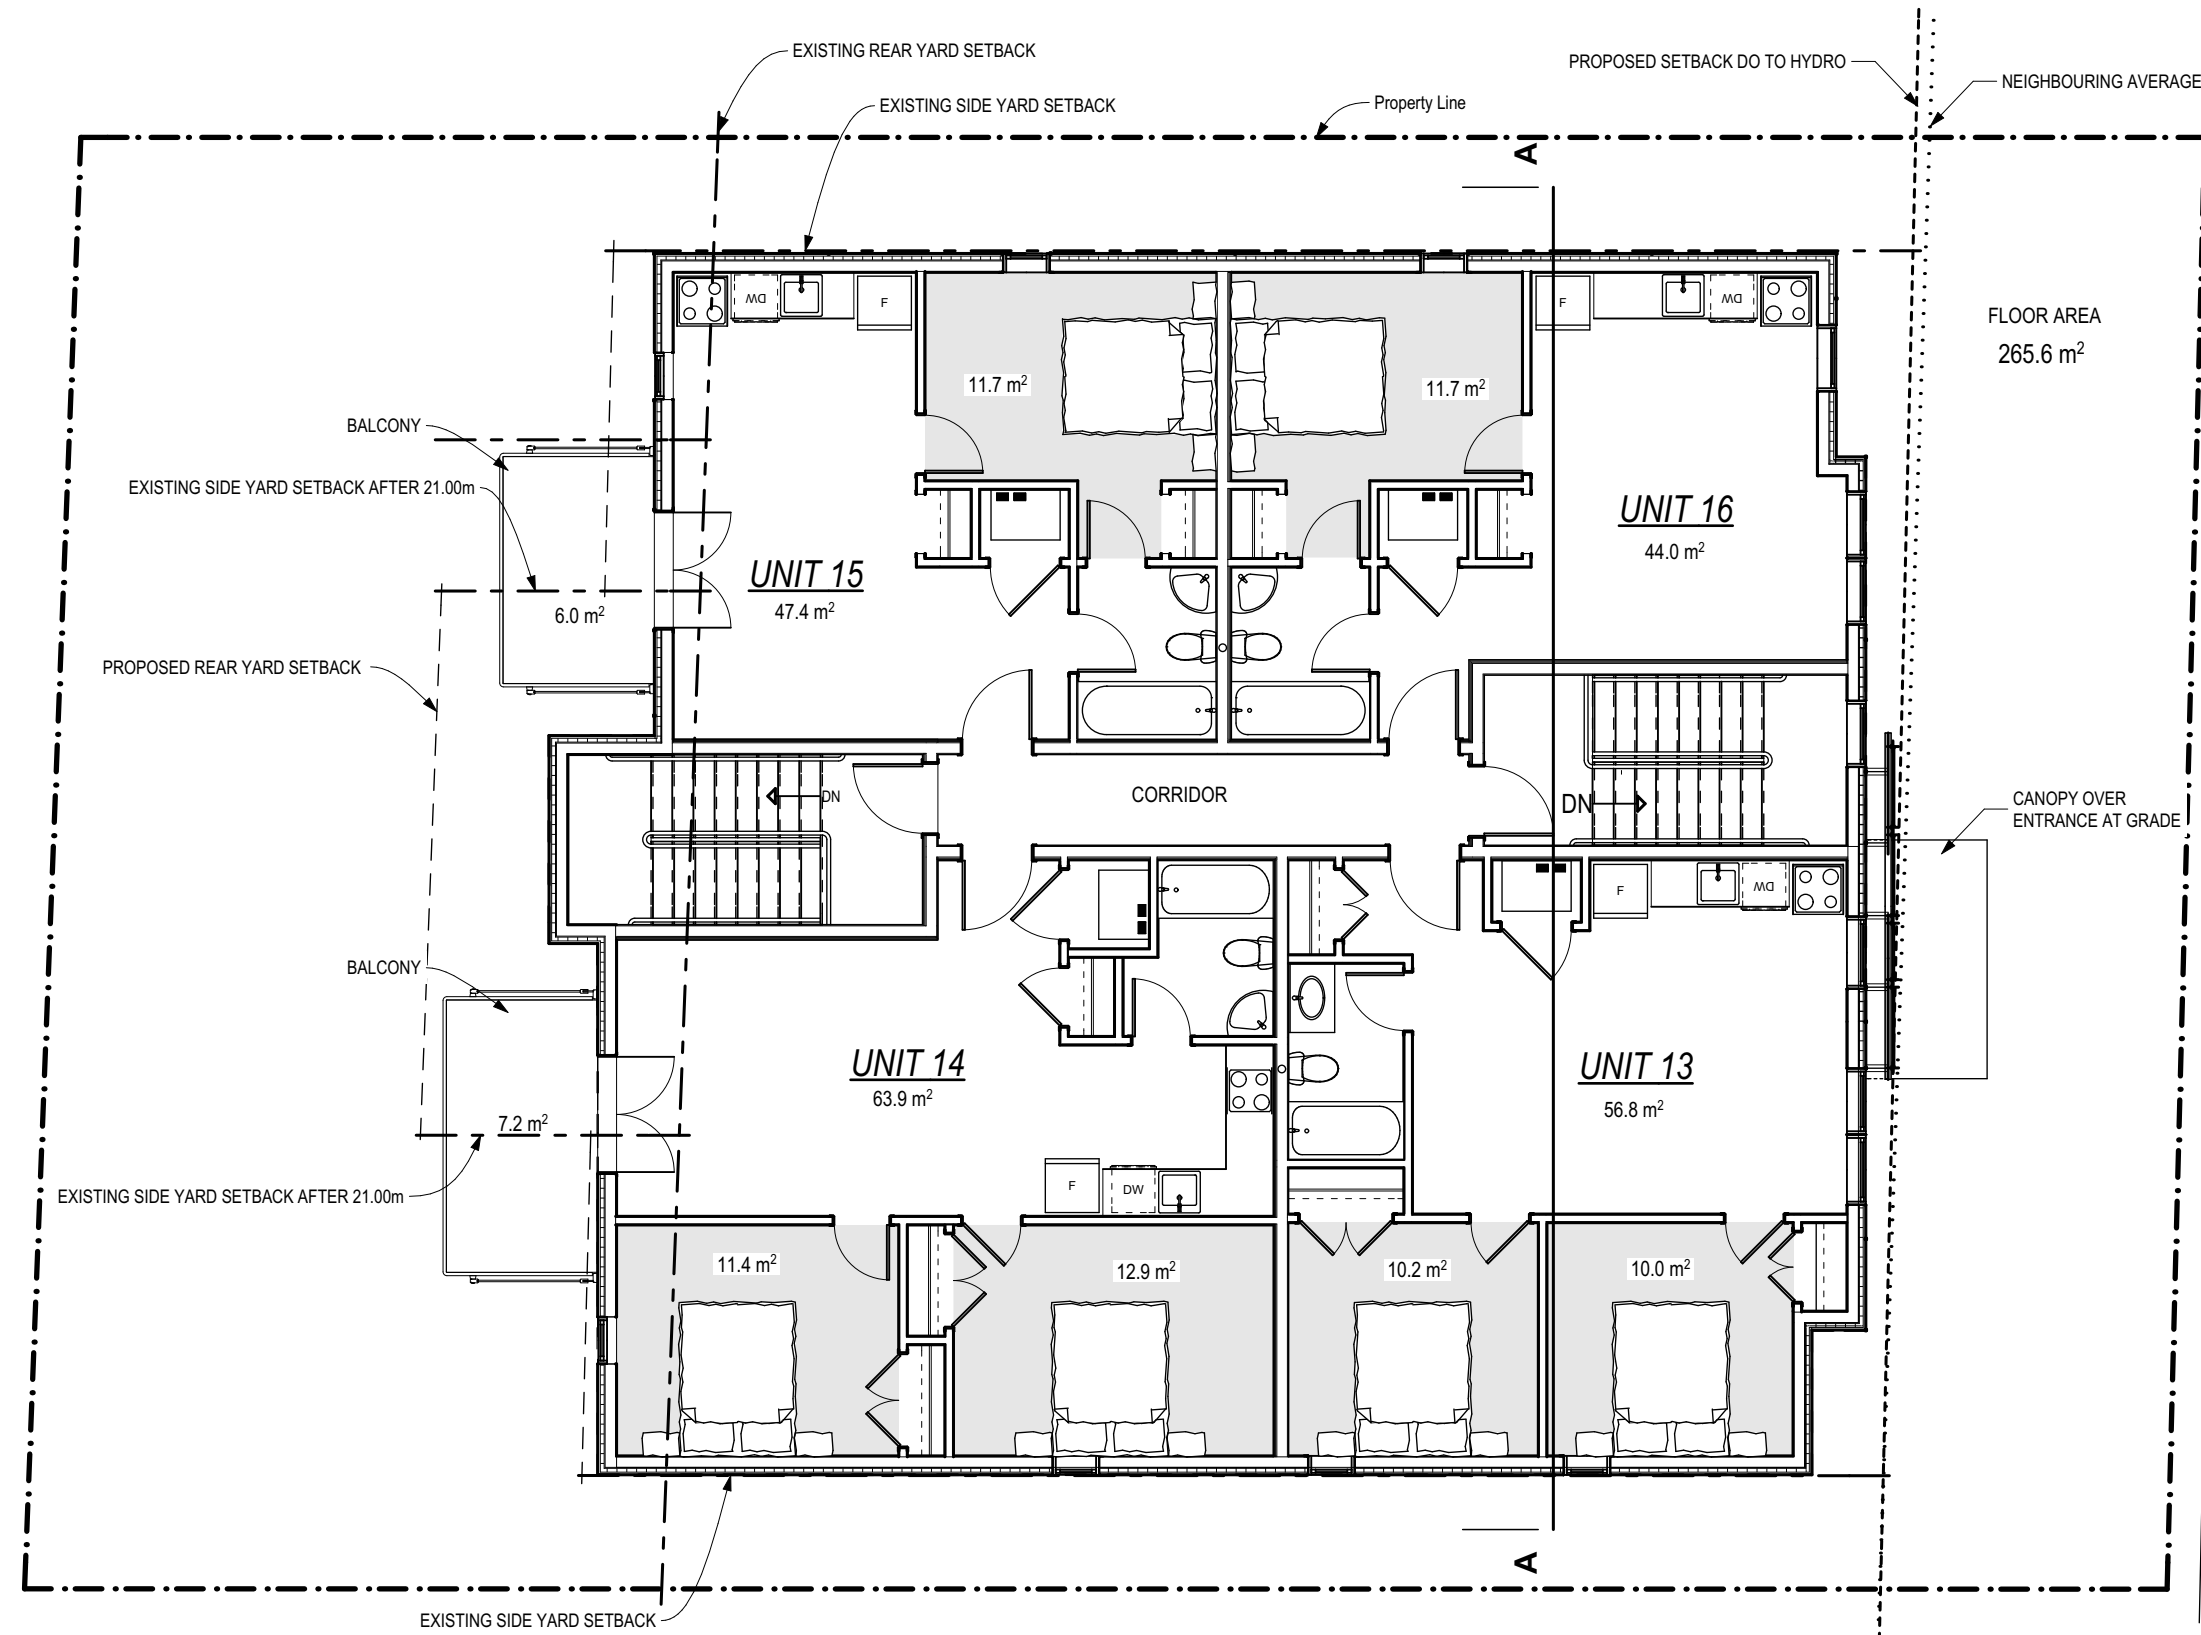


4 Third Floor
SCALE: 1:100

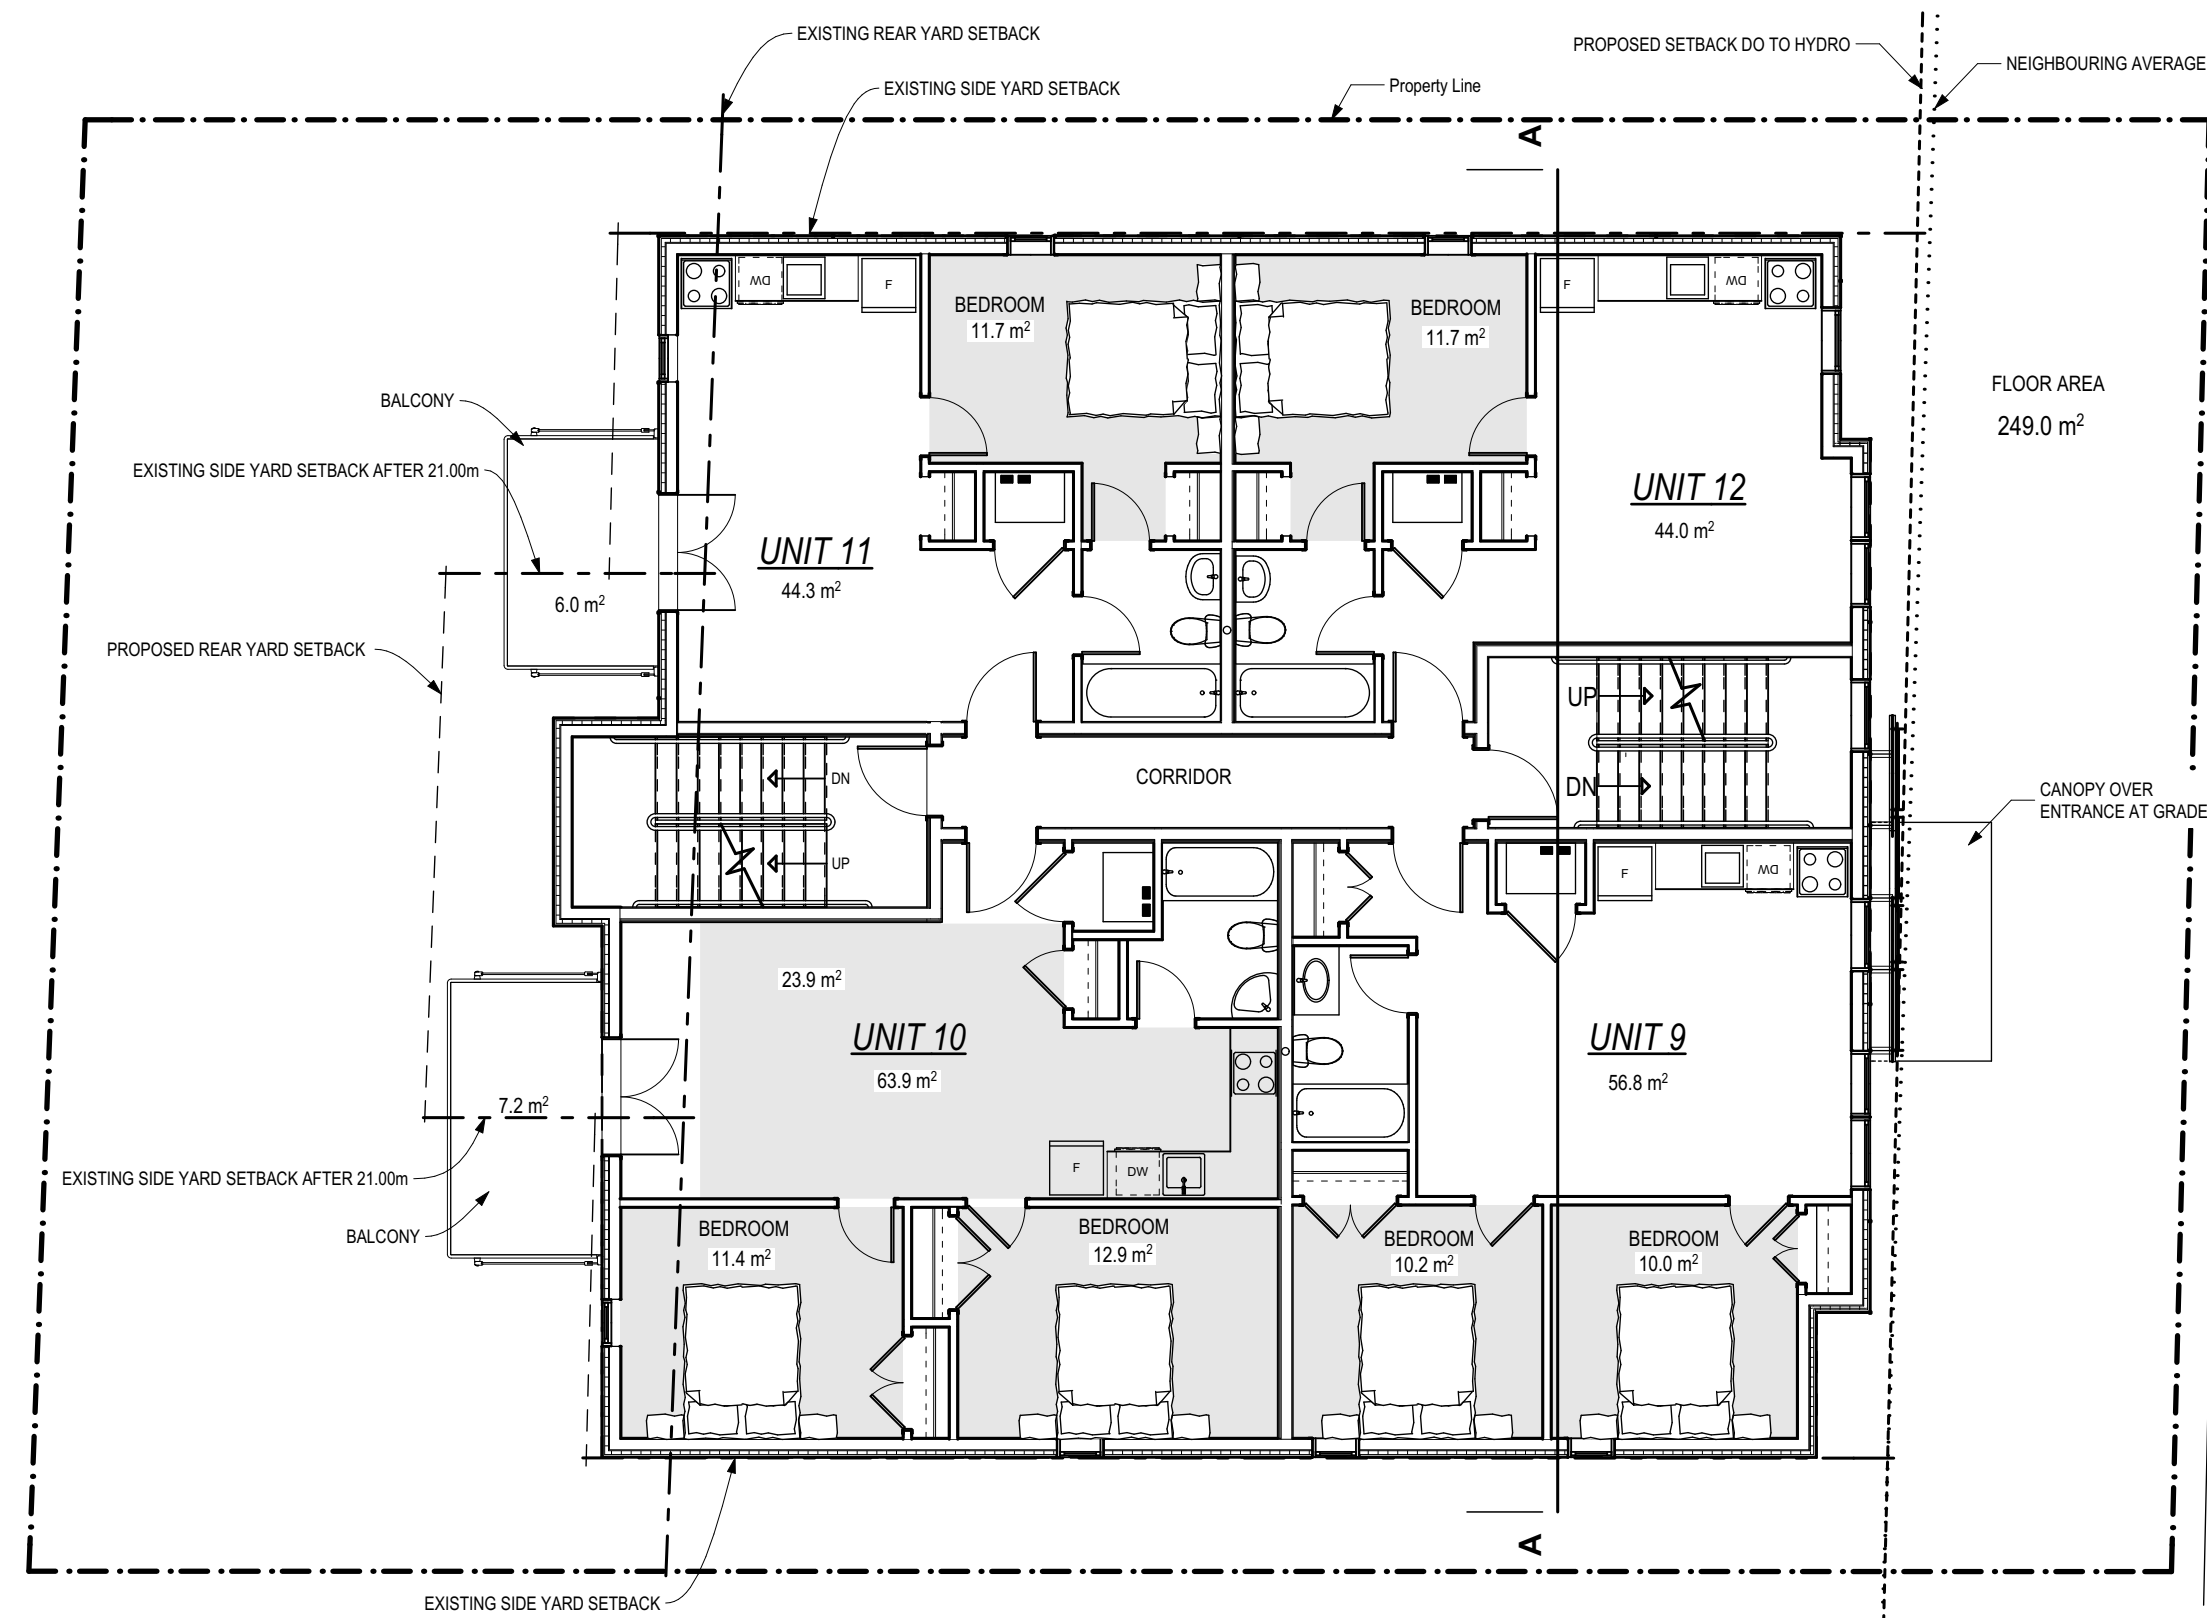

3 Second Floor
SCALE: 1:100

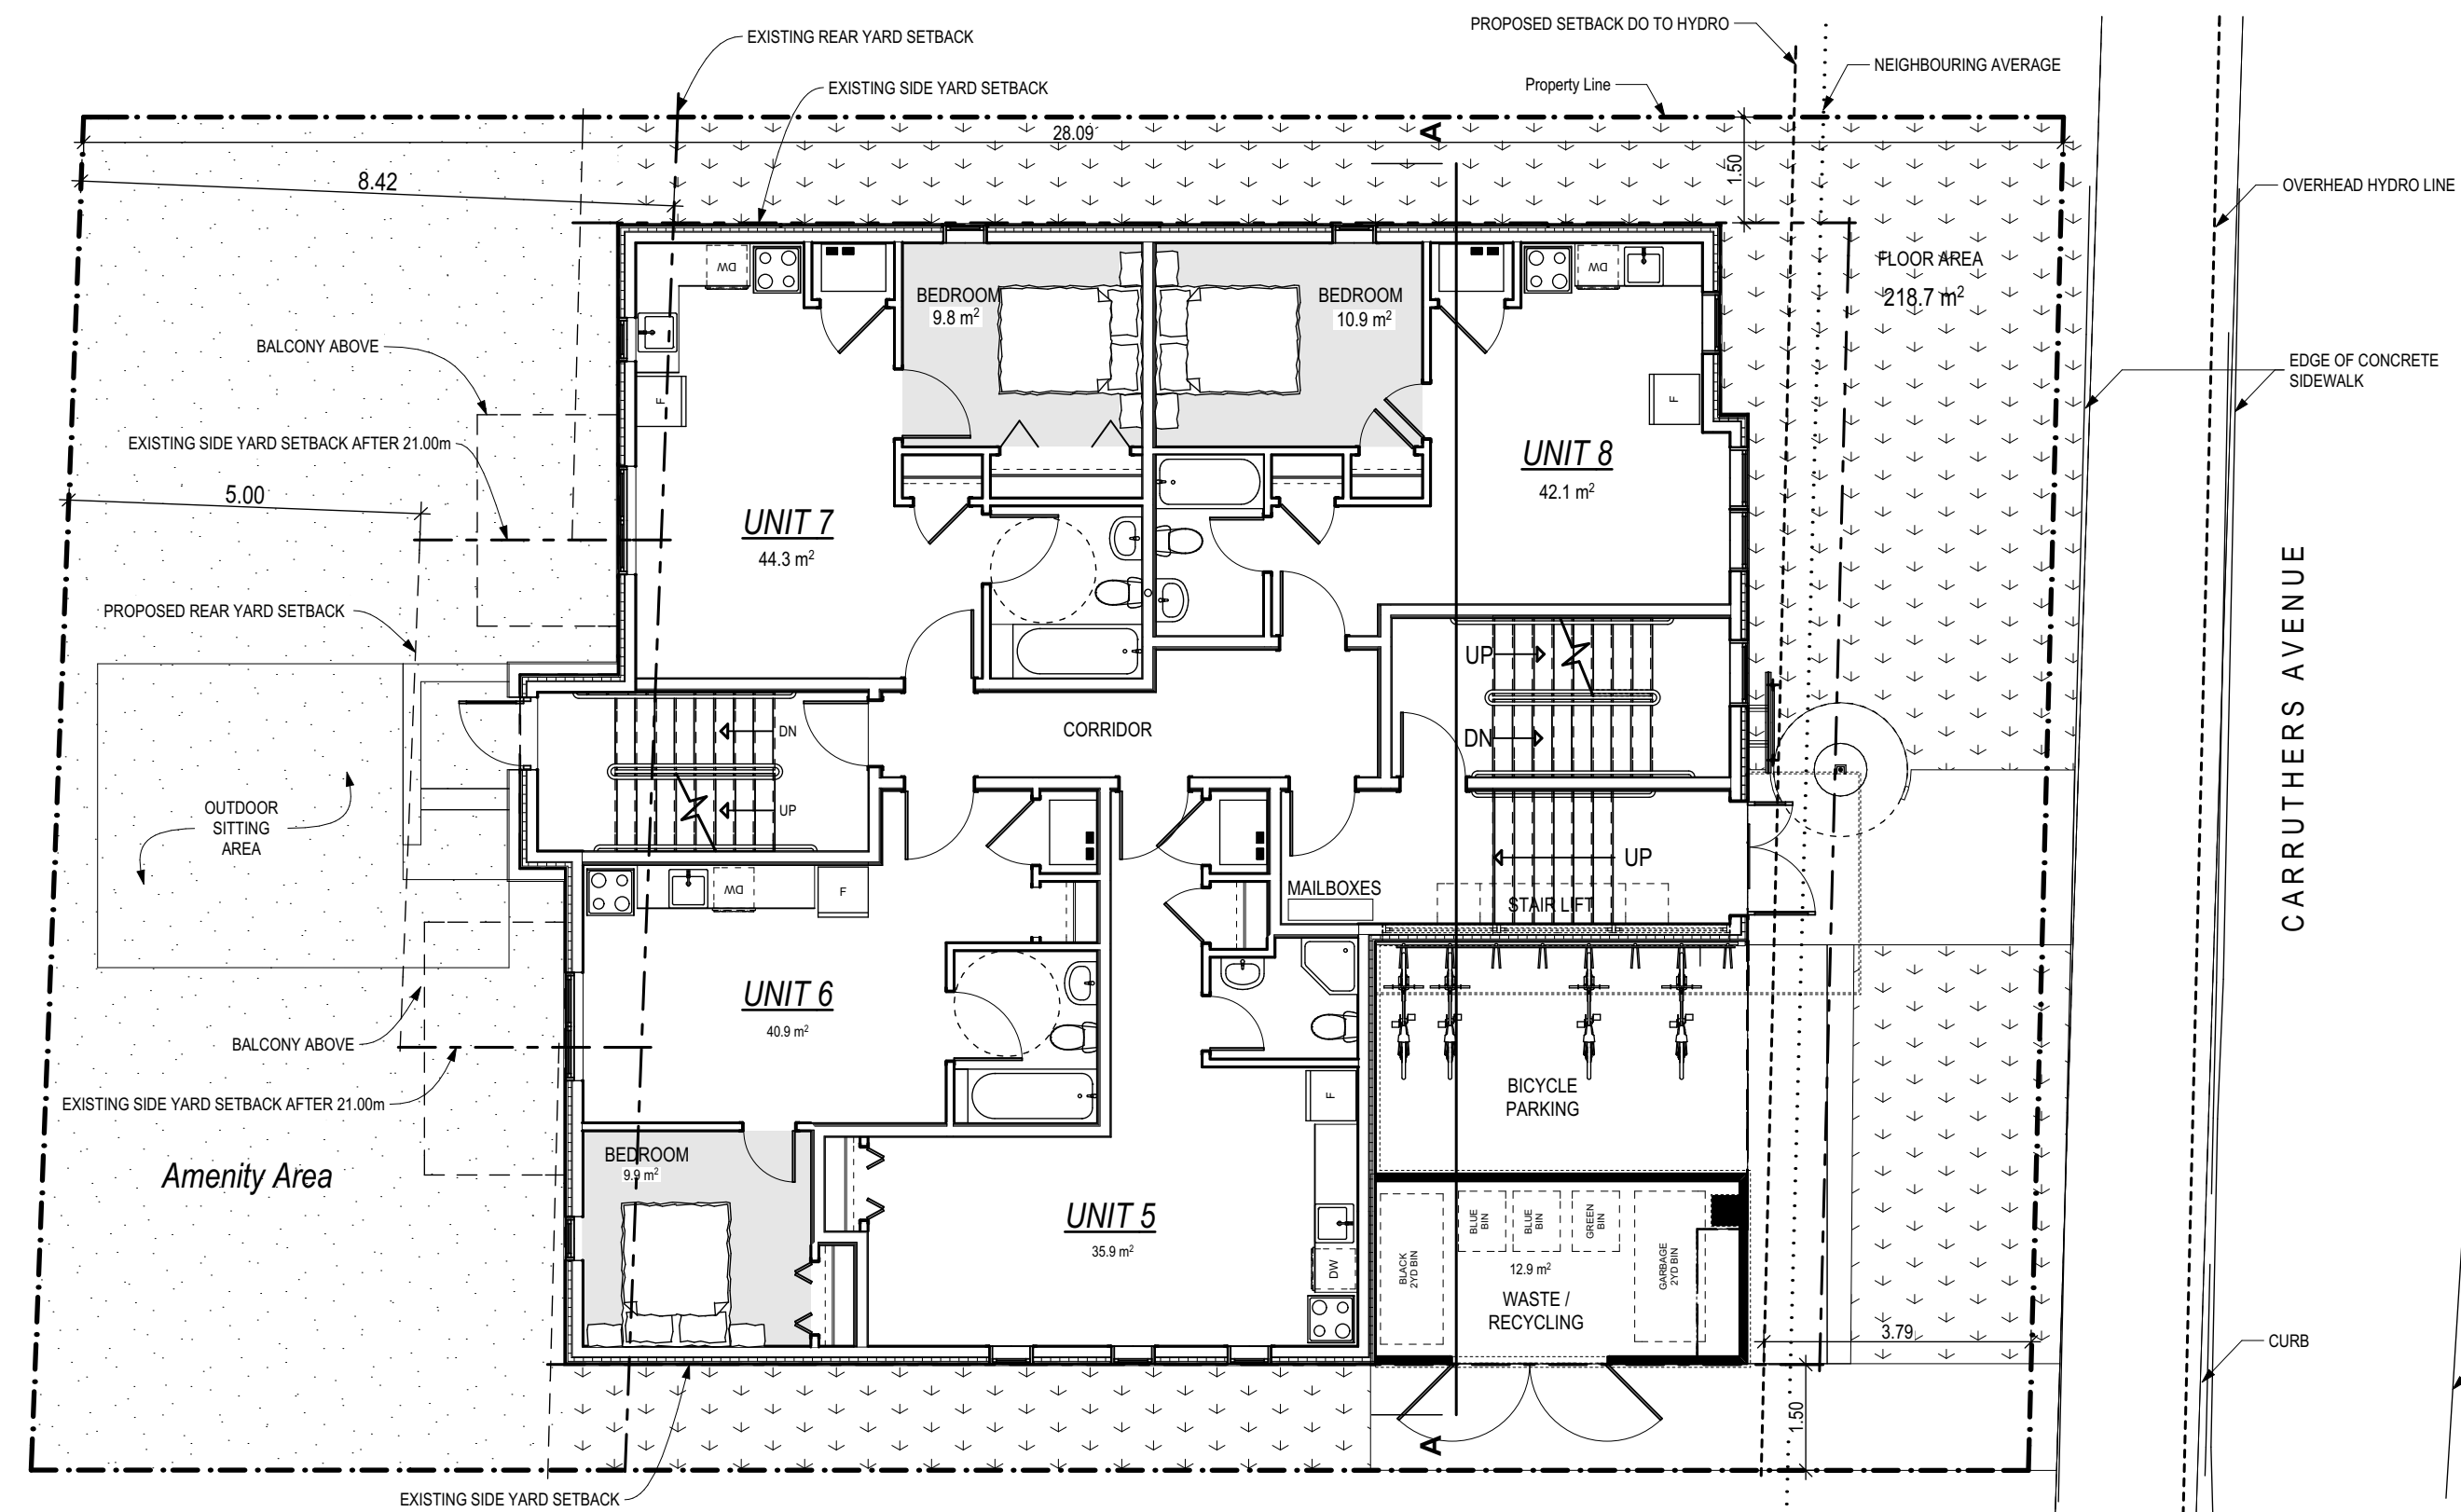

2 Ground Floor
SCALE: 1:100

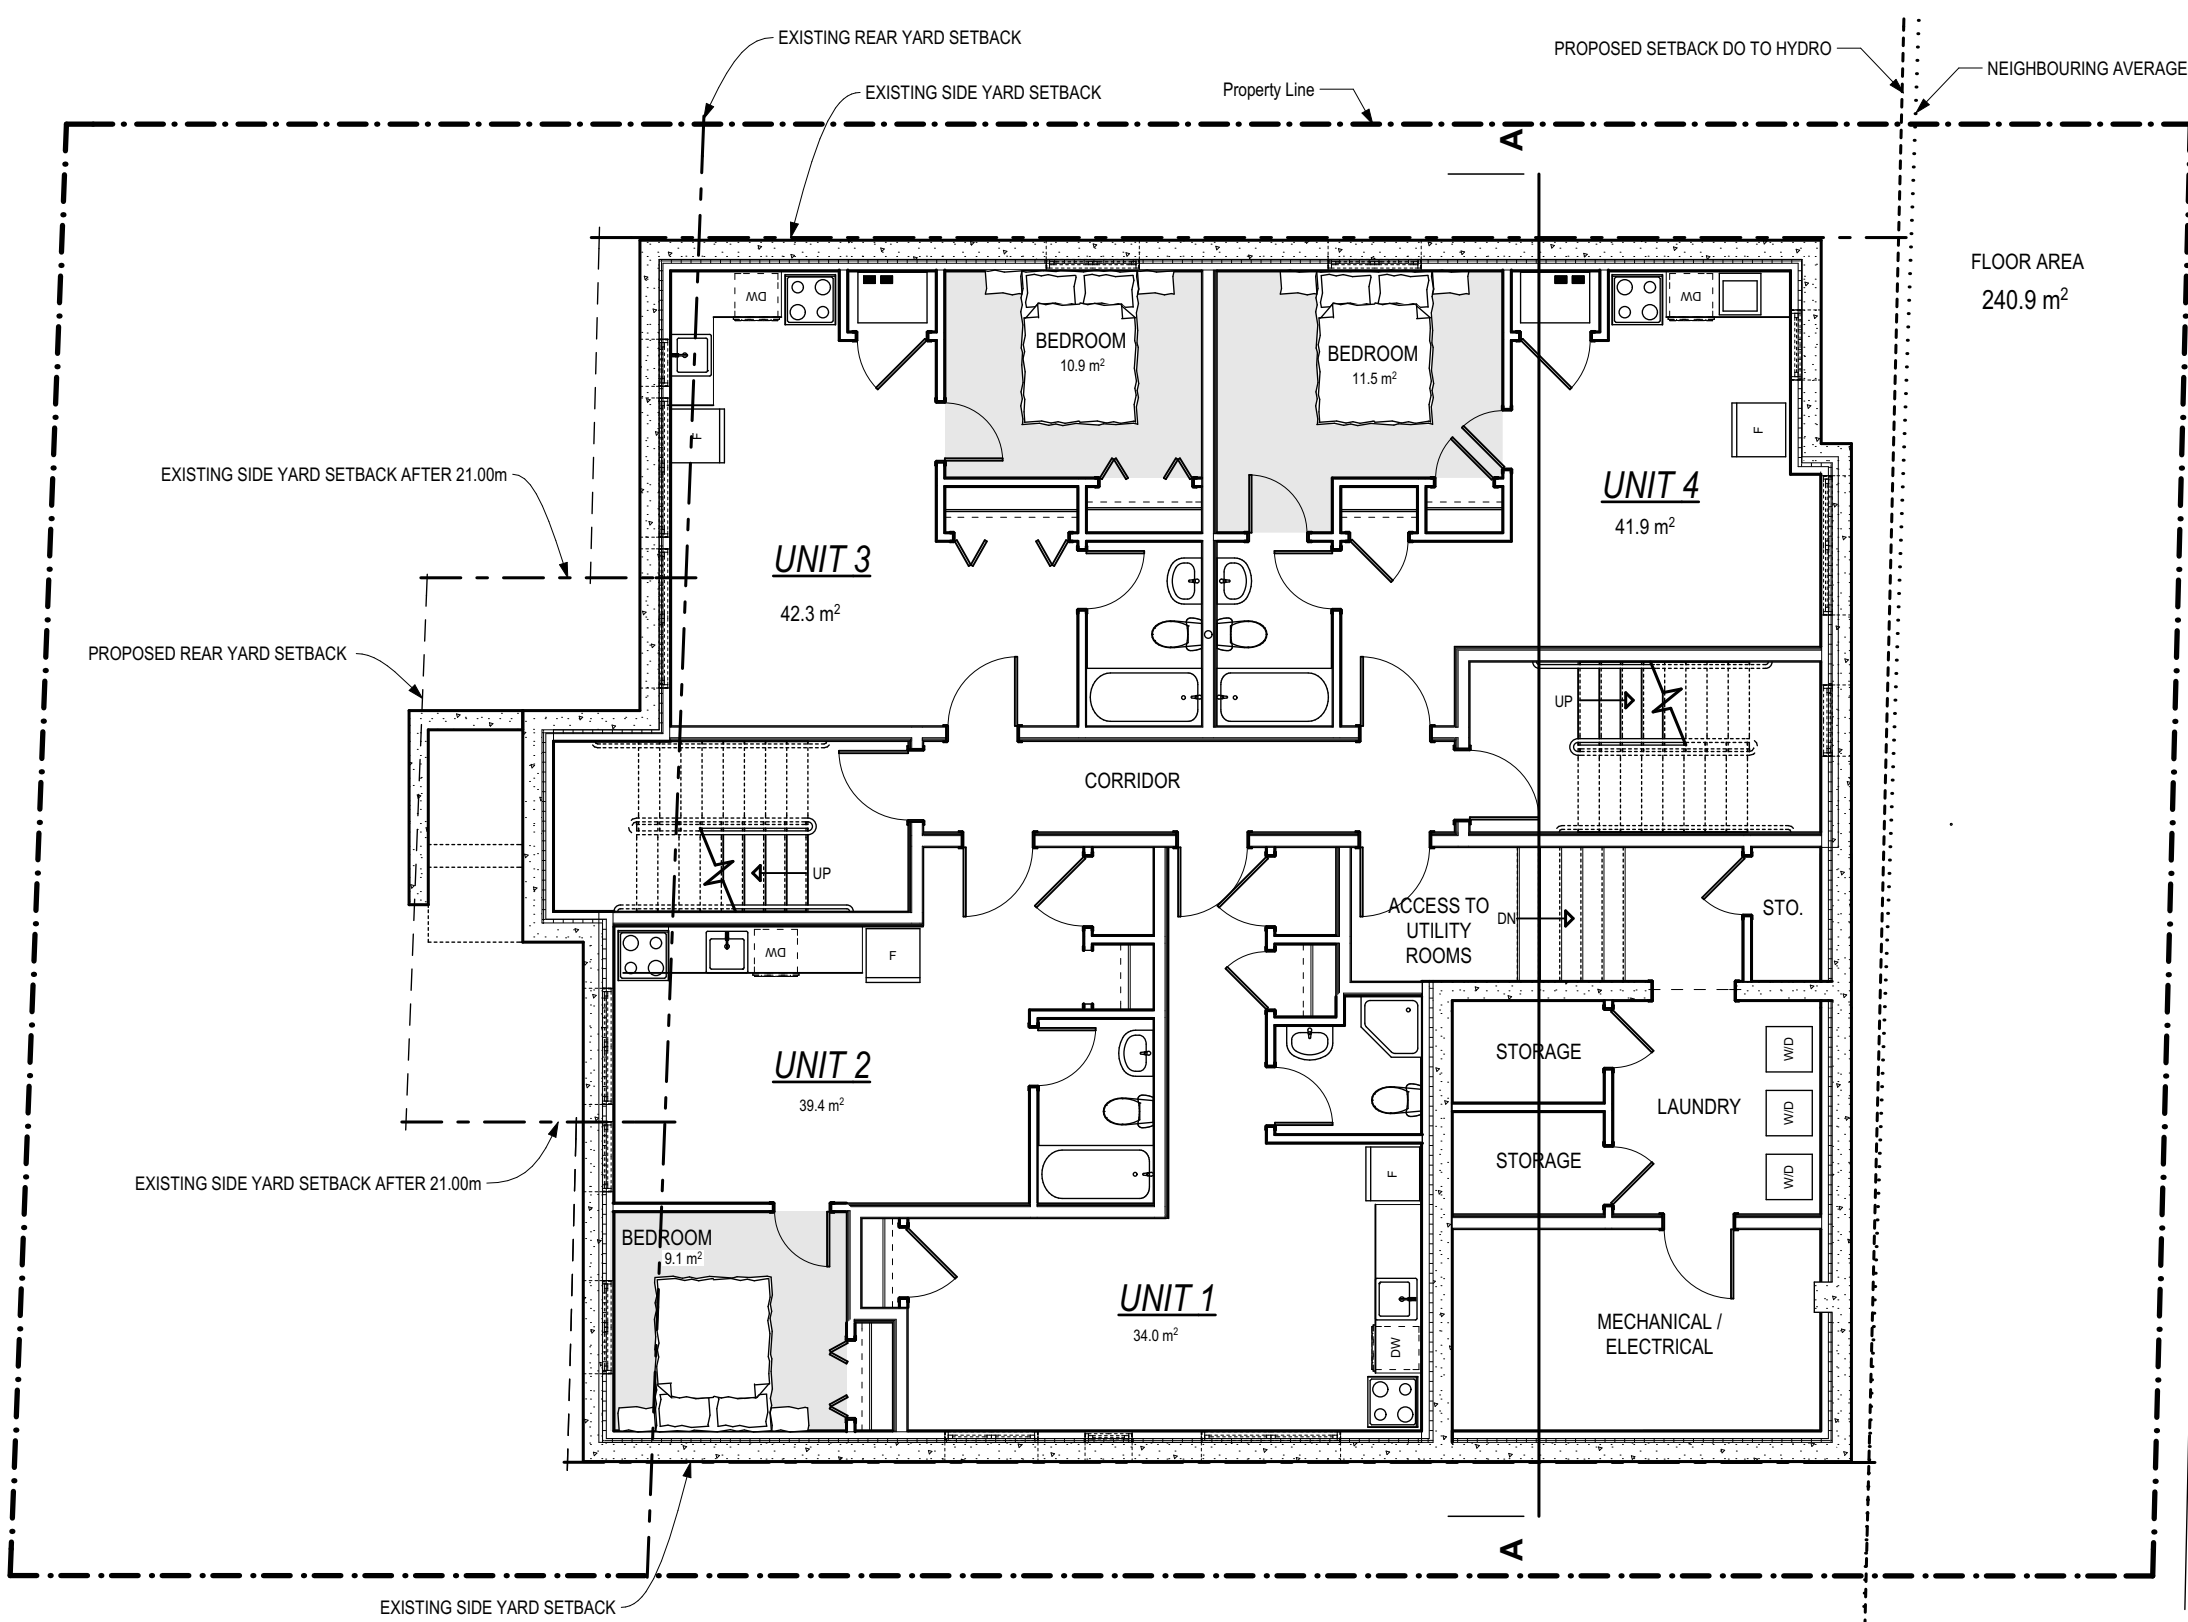

1 Basement Floor
SCALE: 1:100

| | | |
|----|----------------------|------------|
| 01 | Issued for SPC & ZBA | 2016-10-24 |
|----|----------------------|------------|

DRAWINGS COPYRIGHT ROBERTSON MARTIN ARCHITECTS.
DO NOT COPY. DO NOT SCALE DRAWINGS.
ALL DIMENSIONS TO BE CHECKED AND VERIFIED

NORTH:



PROJECT:

258 CARRUTHERS

258 CARRUTHERS AVENUE OTTAWA, ONTARIO
DRAWING:

FLOOR PLANS

DESIGNED BY:

APPROVED BY:

DRAWN BY:

DATE:

MARCH 2017

SCALE:

AS SHOWN

RMA PROJECT NUMBER


SHEET NUMBER:

15200


A-02

STAMP:

CLIENT:

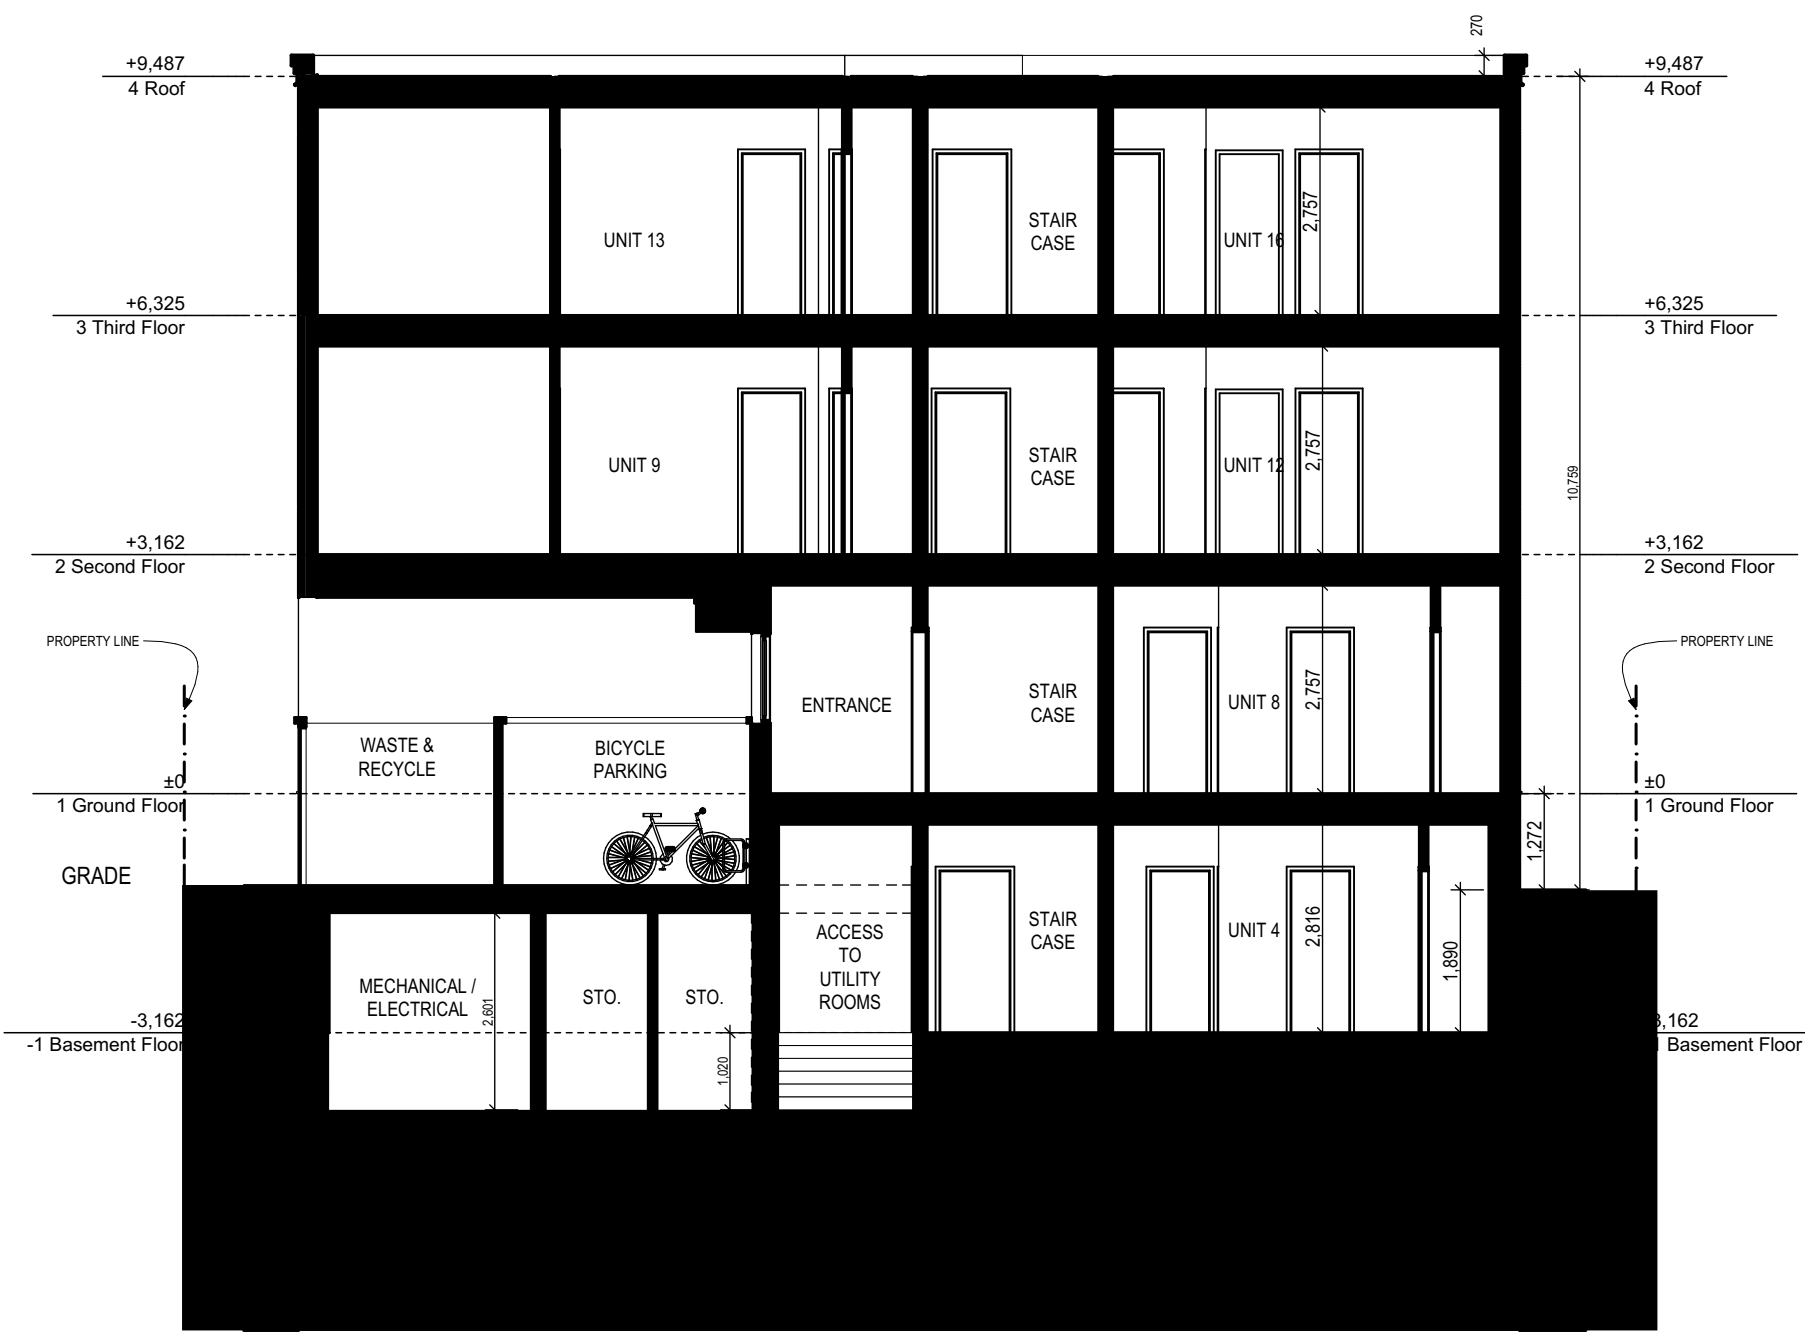

2 SECTION
A-03 SCALE: 1:100

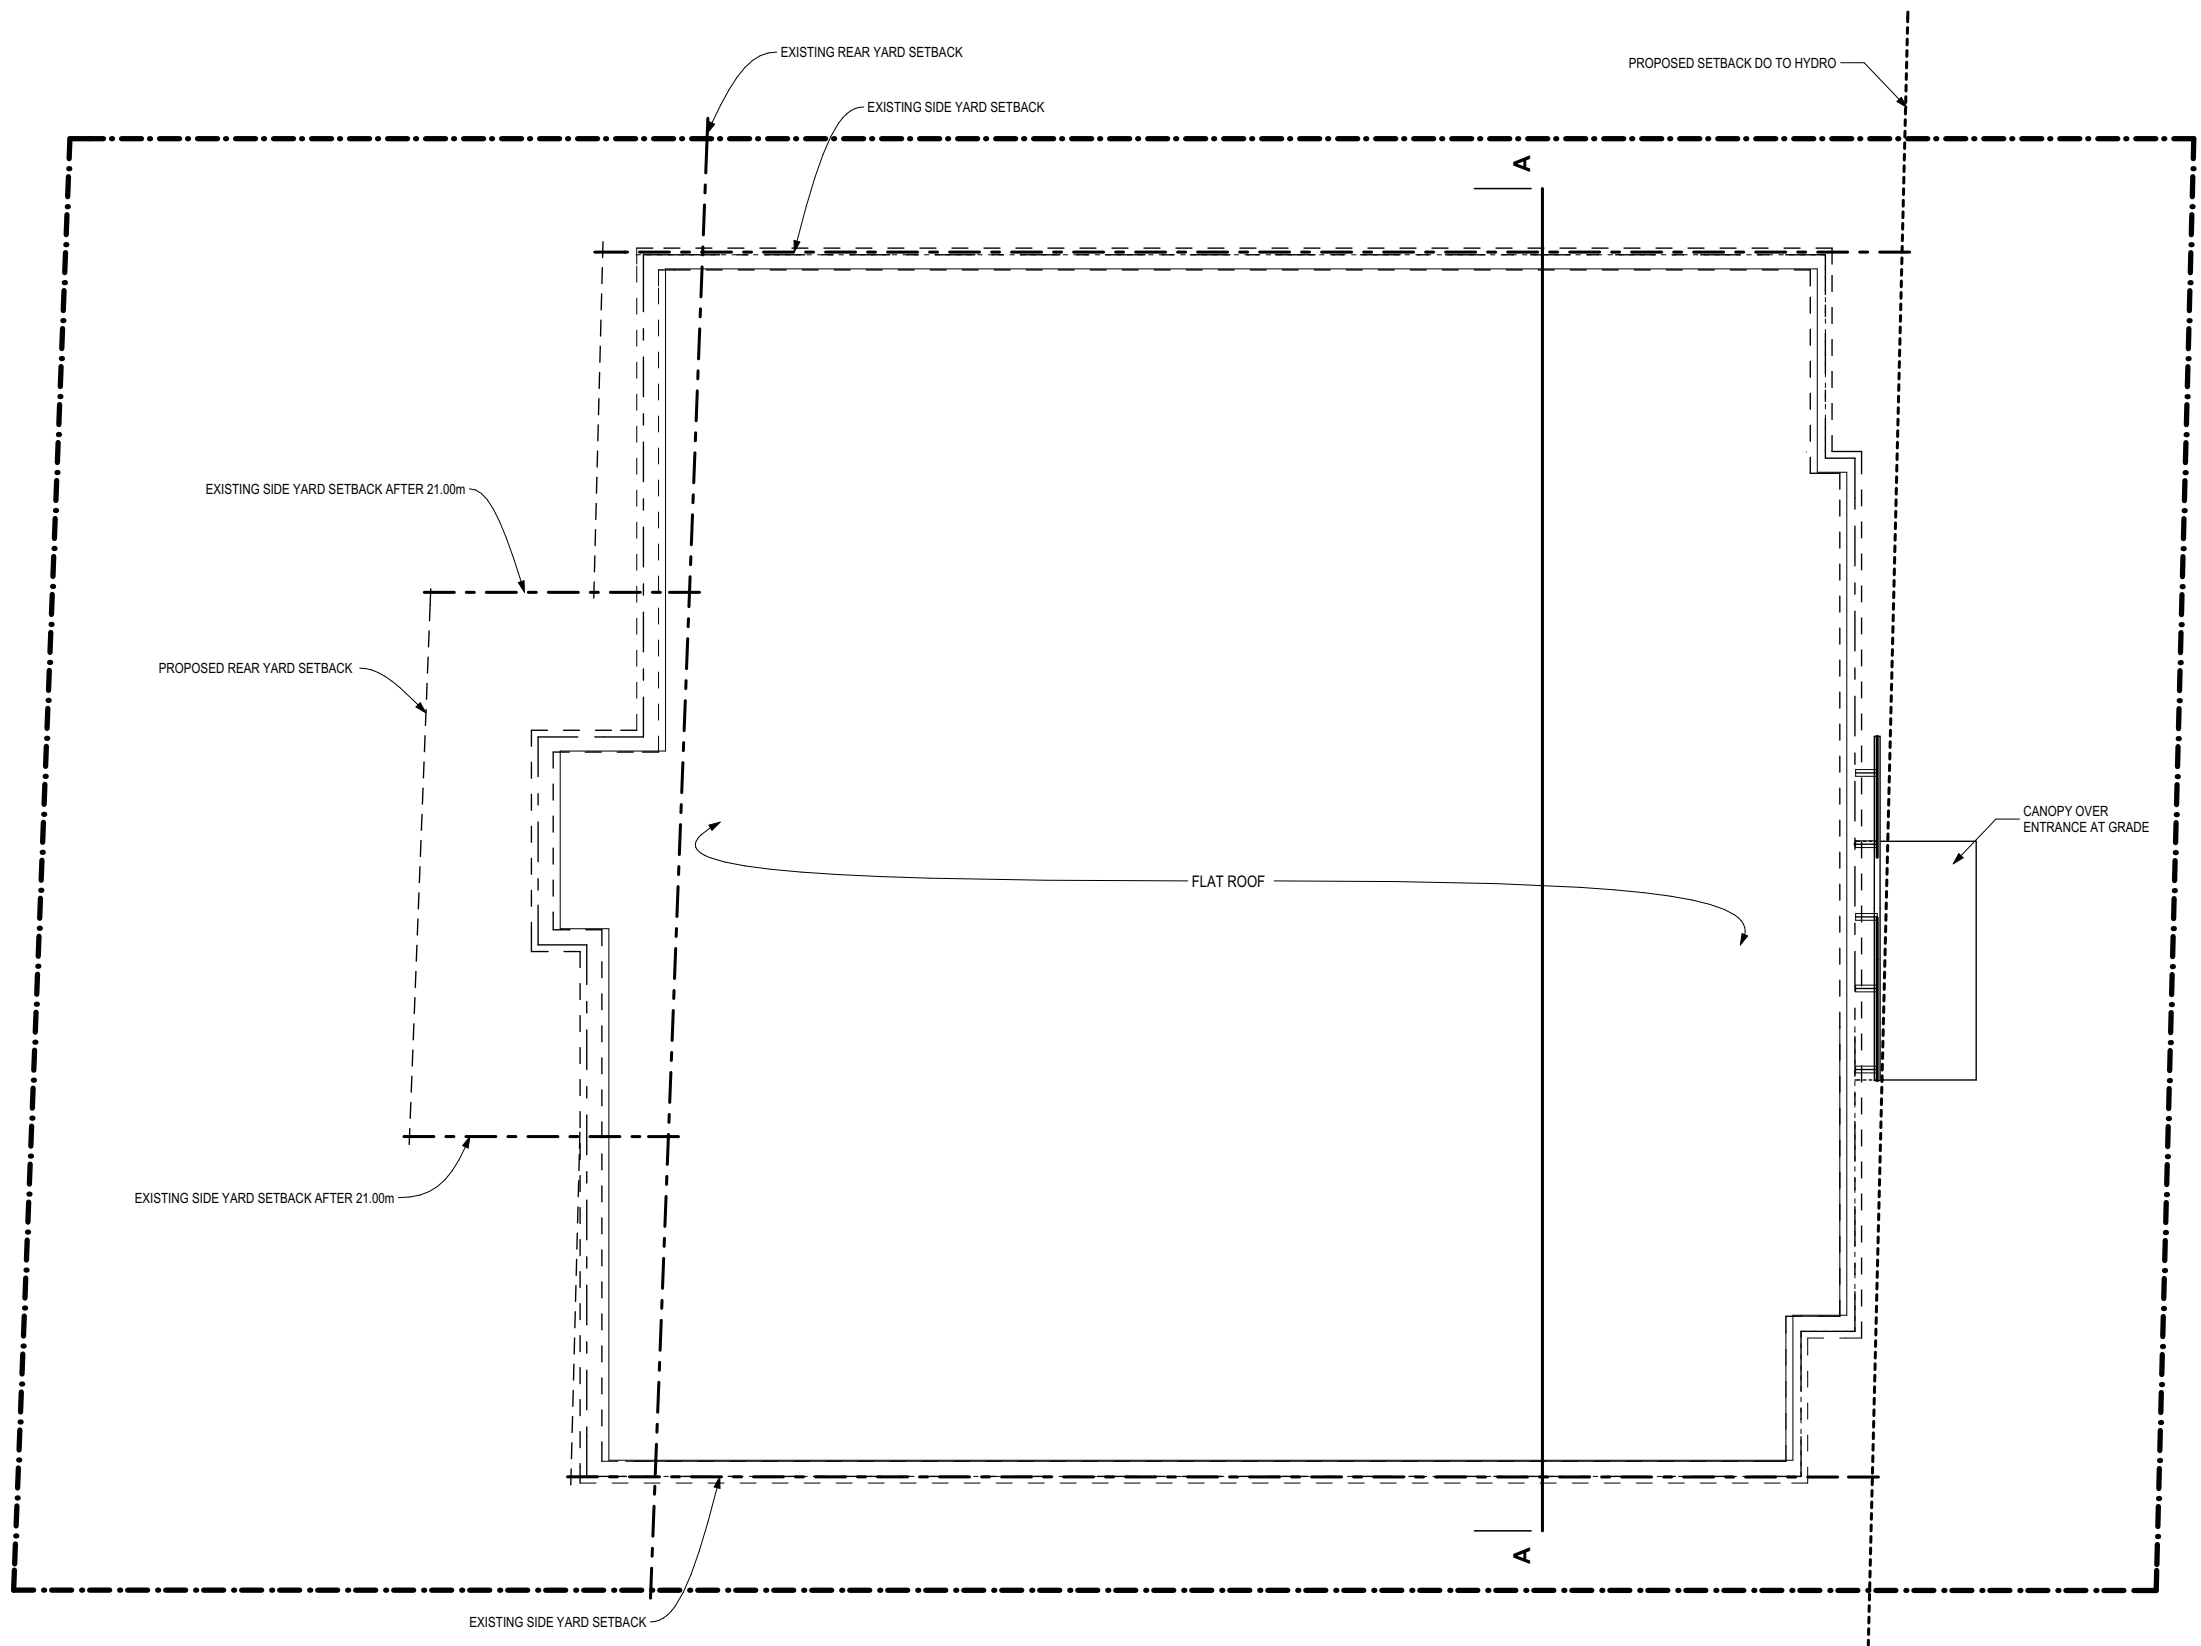

1 Roof
A-03 SCALE: 1:100

| | | |
|----|----------------------|------------|
| 01 | Issued for SPC & ZBA | 2016-10-24 |
|----|----------------------|------------|

DRAWINGS COPYRIGHT ROBERTSON MARTIN ARCHITECTS.
DO NOT COPY. DO NOT SCALE DRAWINGS.
ALL DIMENSIONS TO BE CHECKED AND VERIFIED

NORTH:



PROJECT:

258 CARRUTHERS

258 CARRUTHERS AVENUE OTTAWA, ONTARIO
DRAWING:

FLOOR PLANS &
SECTION

DESIGNED BY: APPROVED BY:

DRAWN BY:

DATE: MARCH 2017 SCALE: AS SHOWN

RMA PROJECT NUMBER SHEET NUMBER:

15200 A-03

STAMP:


CLIENT:



4 West Elevation
A-04 SCALE: 1:100



3 South Elevation
A-04 SCALE: 1:100

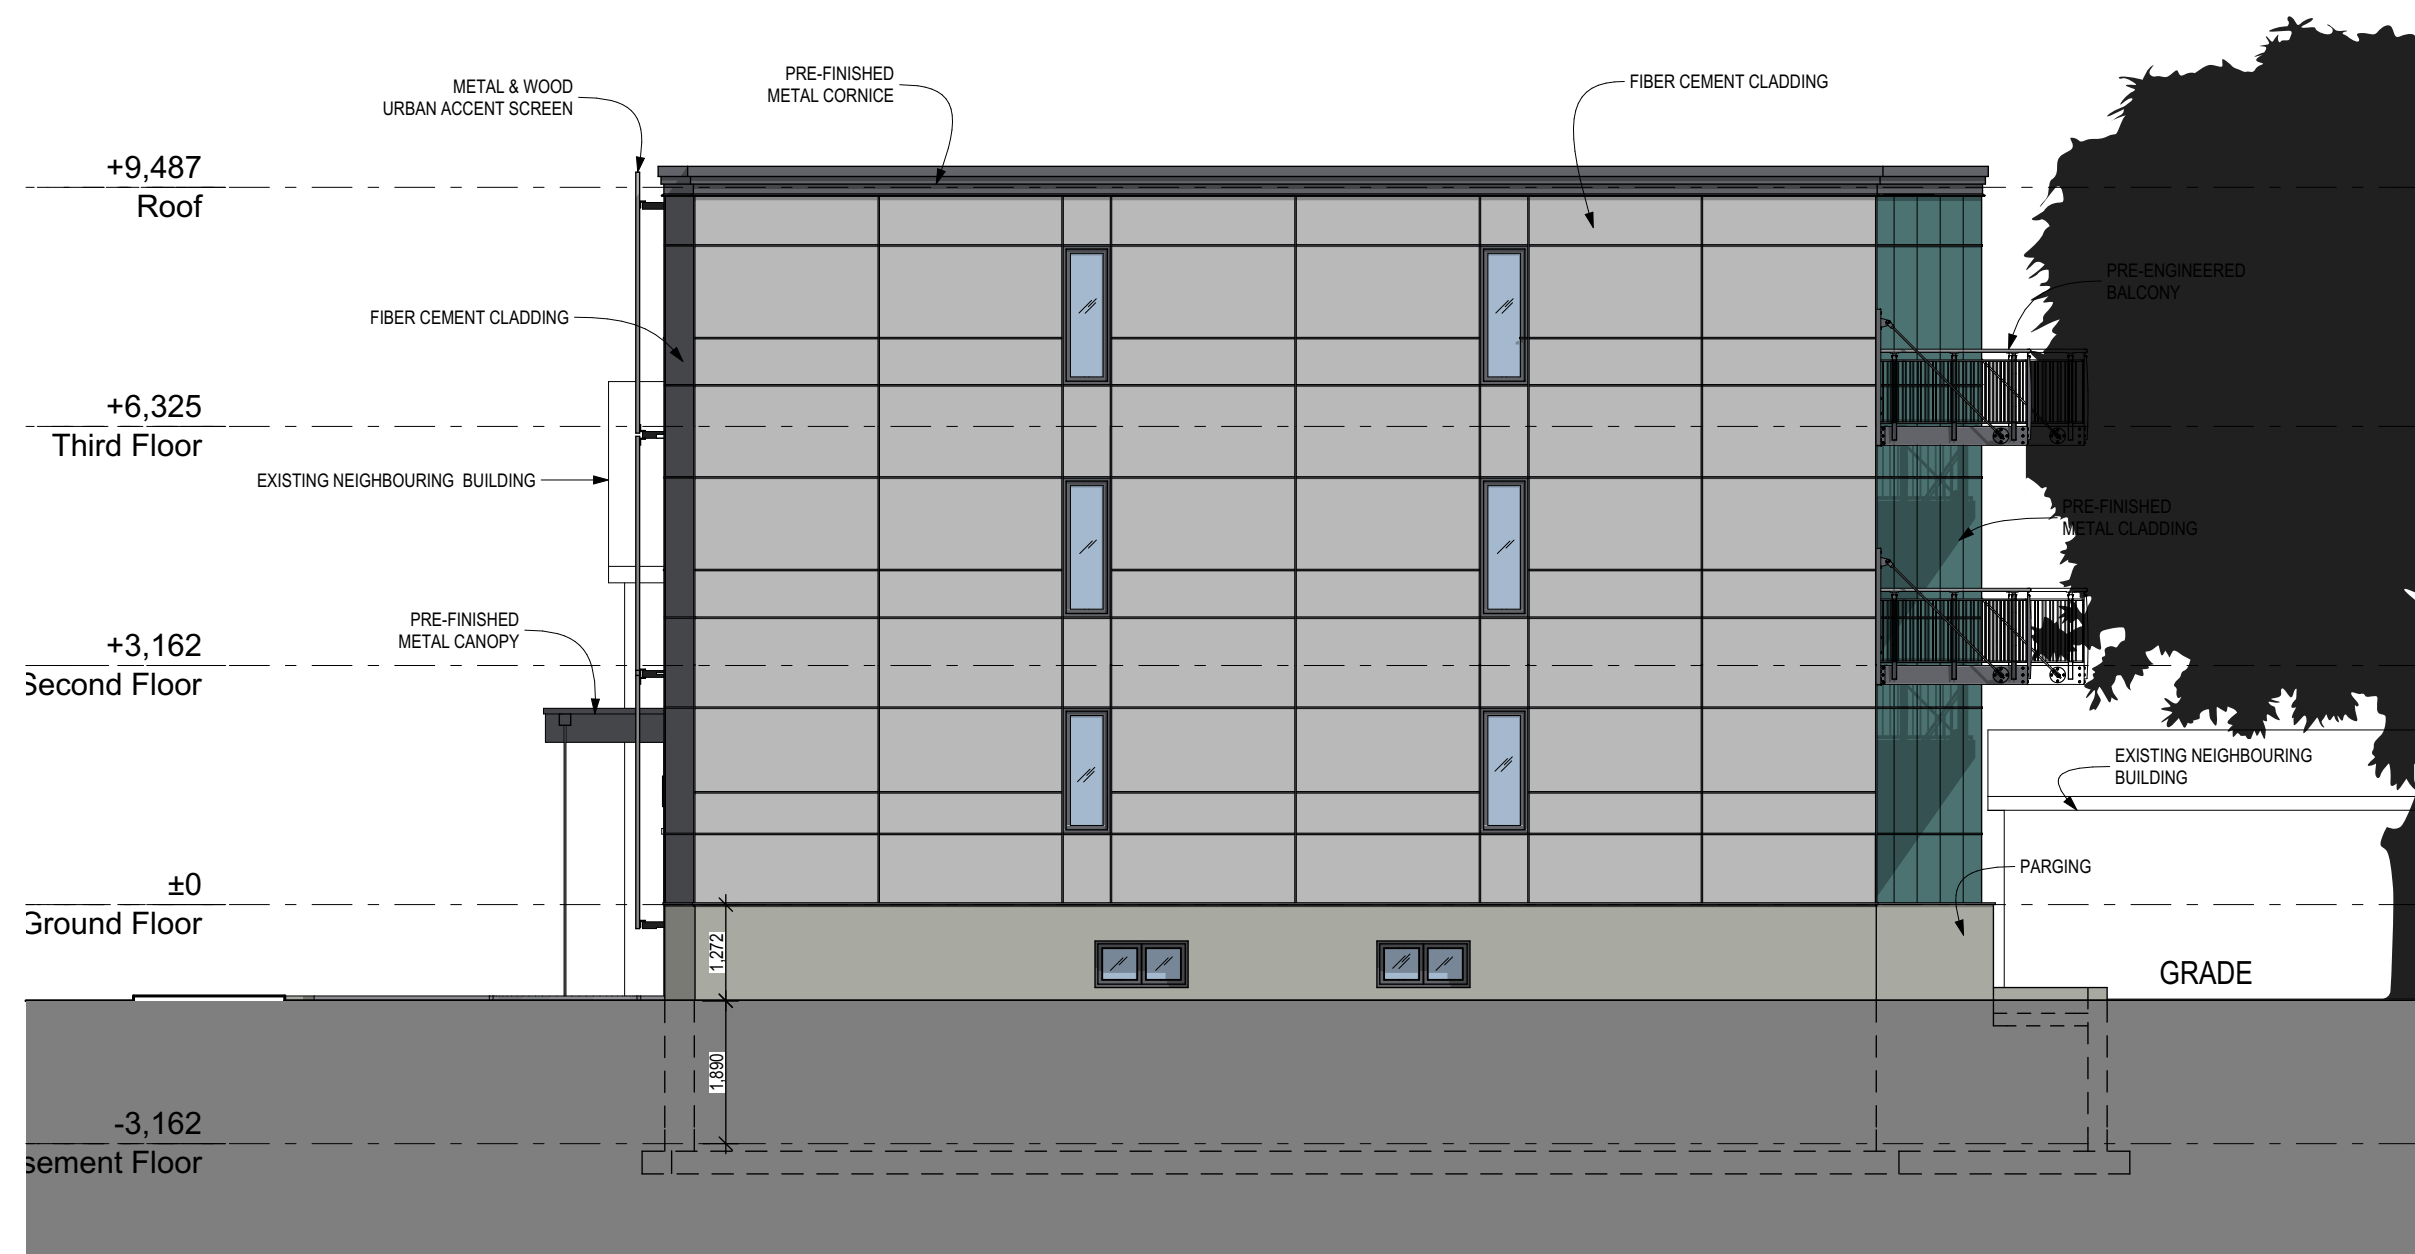

2 North Elevation
A-04 SCALE: 1:100



1 East Elevation
A-04 SCALE: 1:100

| | | |
|----|----------------------|------------|
| 01 | Issued for SPC & ZBA | 2016-10-24 |
|----|----------------------|------------|

DRAWINGS COPYRIGHT ROBERTSON MARTIN ARCHITECTS.
DO NOT COPY. DO NOT SCALE DRAWINGS.
ALL DIMENSIONS TO BE CHECKED AND VERIFIED

NORTH:



PROJECT:

258 CARRUTHERS

258 CARRUTHERS AVENUE OTTAWA, ONTARIO
DRAWING:

ELEVATIONS

DESIGNED BY: APPROVED BY:

DRAWN BY:

DATE: SCALE:

MARCH 2017 AS SHOWN

RMA PROJECT NUMBER SHEET NUMBER:

15200 A-04

STAMP:

CLIENT:



2 NORTH WEST PERSPECTIVE
A-05 SCALE = N.T.S.



3 NORTH EAST PERSPECTIVE
A-05 SCALE = N.T.S.



1 SOUTH EAST PERSPECTIVE
A-05 SCALE = N.T.S.

| | | |
|----|----------------------|------------|
| | | |
| | | |
| | | |
| | | |
| | | |
| 01 | Issued for SPC & ZBA | 2016-10-24 |

DRAWINGS COPYRIGHT ROBERTSON MARTIN ARCHITECTS.
DO NOT COPY. DO NOT SCALE DRAWINGS.
ALL DIMENSIONS TO BE CHECKED AND VERIFIED

NORTH:



PROJECT:

258 CARRUTHERS

258 CARRUTHERS AVENUE OTTAWA, ONTARIO
DRAWING:

RENDERINGS

DESIGNED BY: APPROVED BY:

DRAWN BY:

DATE: MARCH 2017 SCALE: AS SHOWN

RMA PROJECT NUMBER 15200 SHEET NUMBER: A-05