


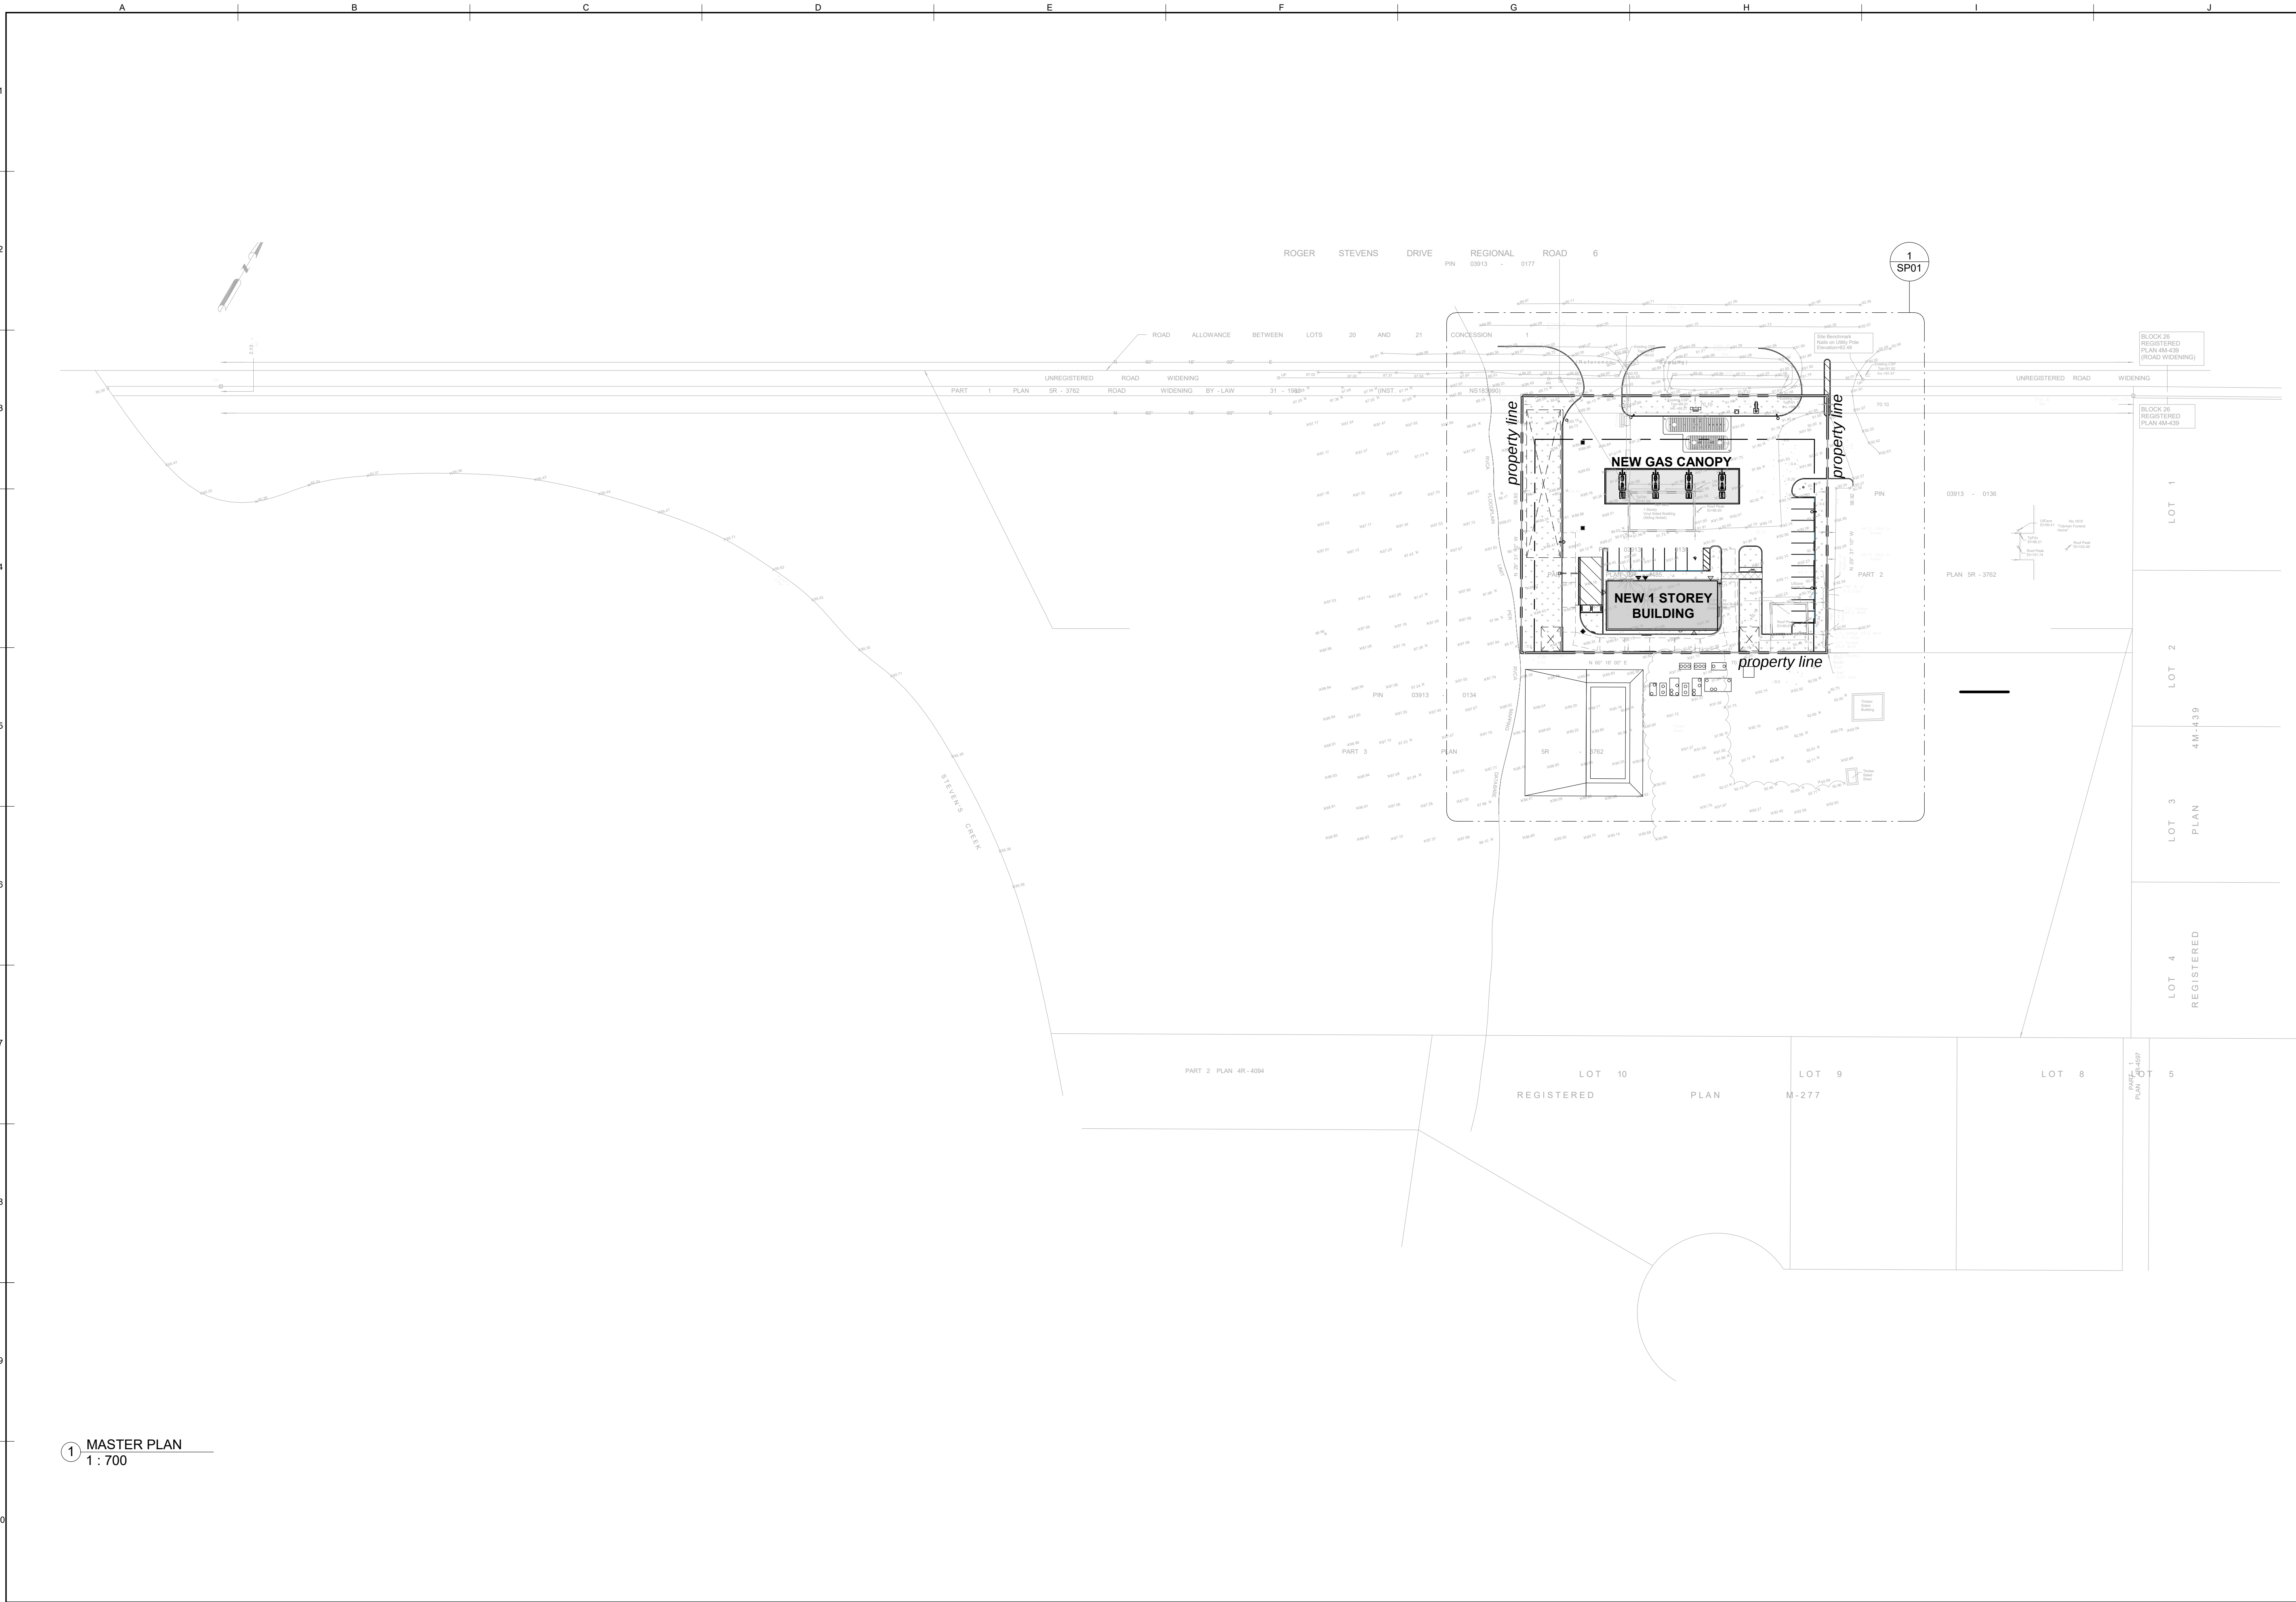

1 MASTER PLAN
1 : 700

Drawn By MPB		Date 2018-10-23 2:20:03 PM	Issue Date
Reviewed By JEFS/DJ		2018-10-23 2:20:03 PM	
Rev 1	Date 2018-10-24	Description RE-ISSUED FOR SPA	File No. 1804-176-00
Revisions			SP00
MASTER SITE PLAN			
1622 ROGERS STEVENS DRIVE KARS, ONTARIO			
blueprint2build			
File No. 1804-176-00			
SP00			