

Revisions and Issues		
REV.	DATE	DESCRIPTION
1	2018.06.15	ISSUED FOR SITE PLAN CONTROL
2		
3		
4		
5		

Revisions and Issues		
REV.	DATE	DESCRIPTION
1	2018.06.15	ISSUED FOR SITE PLAN CONTROL
2		
3		
4		
5		



Project



CITY FILE :  
6150 HAZELDEAN RD  
STITTSVILLE, ONTARIO

Drawn By	RL	Checked By	PBK
Scale	AS NOTED	Date	JUNE 2018
Project No.	1733	Revision	1
Drawing No.	PLAN NO. 17103		A-201



DO NOT SCALE DRAWINGS  
CHECK AND VERIFY ALL DIMENSIONS BEFORE  
PROCEEDING WITH THE WORK.  
DRAWINGS NOT TO BE USED FOR CONSTRUCTION  
UNLESS STAMPED AND SIGNED BY THE  
CONSULTANT.  
THESE DRAWINGS HAVE BEEN DESIGNED IN  
CONFORMANCE WITH THE ONTARIO BUILDING  
CODE.

Revisions		
Revision Number	Revision Date	Revision Description
1	2018.06.15	ISSUED FOR SITE PLAN CONTROL

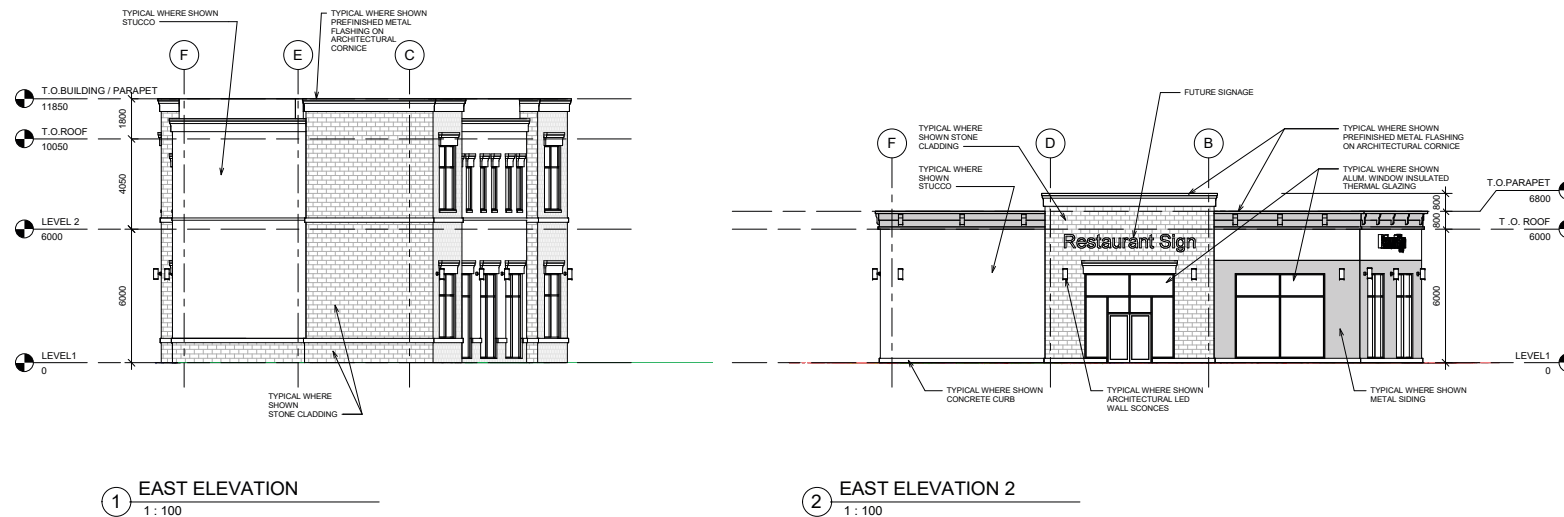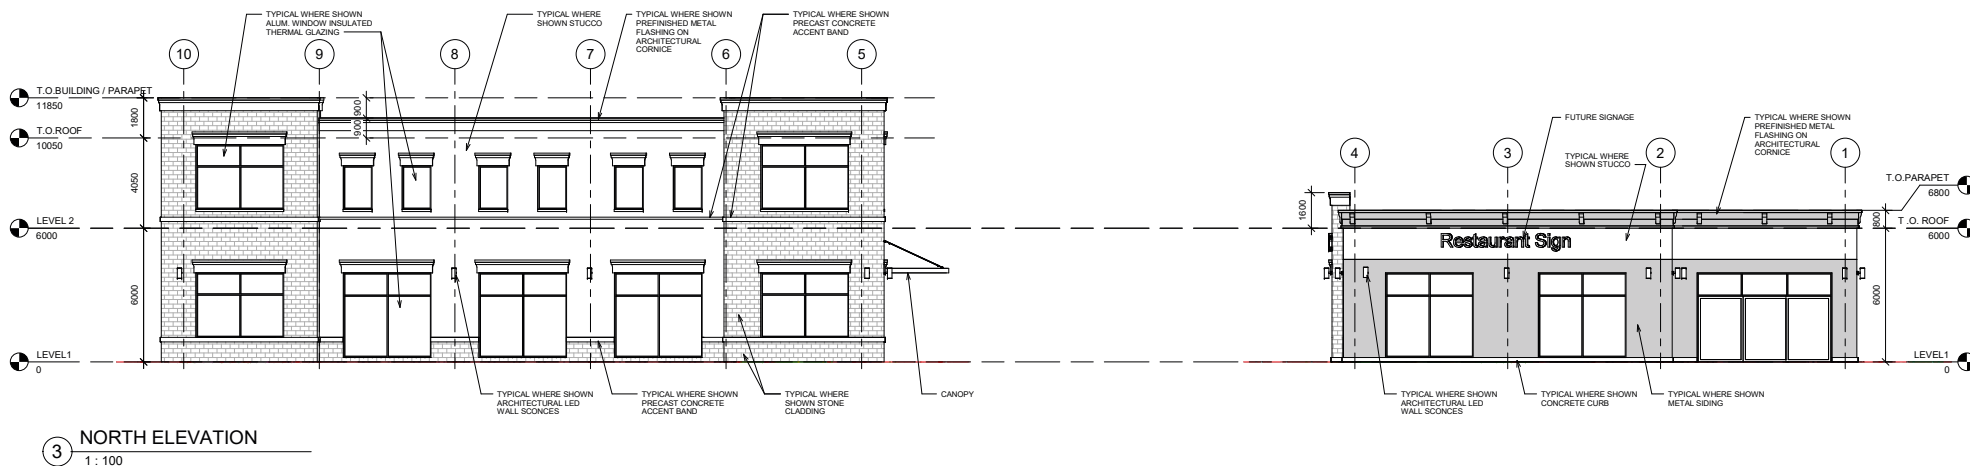

**Alexander Wilson Architect Inc**  
Admiralty Place  
103-20 Gore Street  
Kingston, Ontario, K7L 2L1  
T: 613.545.3744 ext 213  
F: 613.545.1411

Stamp  
*Alexander Wilson*  
ARCHITECTS  
LICENCE 188

Project  
**HAZELDEAN PLAZA**


6150 HAZELDEAN RD  
STITTSVILLE, ONTARIO

Drawing  
**NORTH AND EAST ELEVATIONS**

Drawn By: FAND A.J. Checked By:  
Scale: 1 : 100 Date: MAY 2018  
Project No: 1723 Revision: 1  
Drawing No: **A300**


DO NOT SCALE DRAWINGS  
CHECK AND VERIFY ALL DIMENSIONS BEFORE  
PROCEEDING WITH THE WORK.  
DRAWINGS NOT TO BE USED FOR CONSTRUCTION  
UNLESS STAMPED AND SIGNED BY THE  
CONSULTANT.  
THESE DRAWINGS HAVE BEEN DESIGNED IN  
CONFORMANCE WITH THE ONTARIO BUILDING  
CODE.

Revisions		
Revision Number	Revision Date	Revision Description
1	2018.06.15	ISSUED FOR SITE PLAN CONTRACT

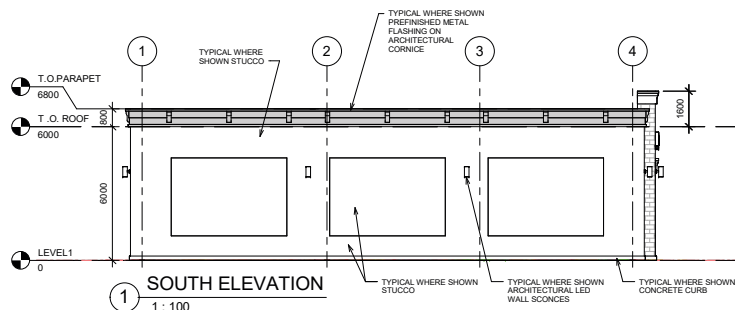


**1 SOUTH ELEVATION**

1 : 100

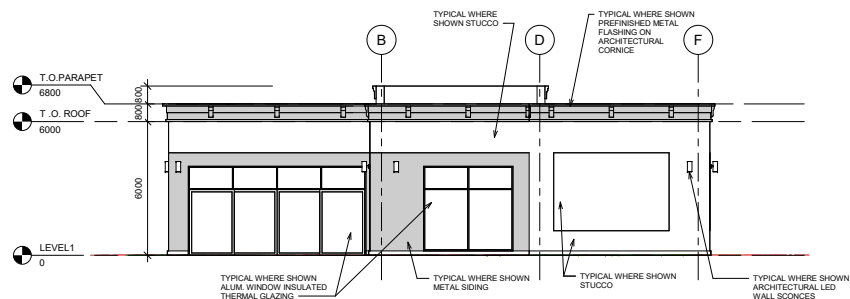

**2 WEST ELEVATION**

1 : 100

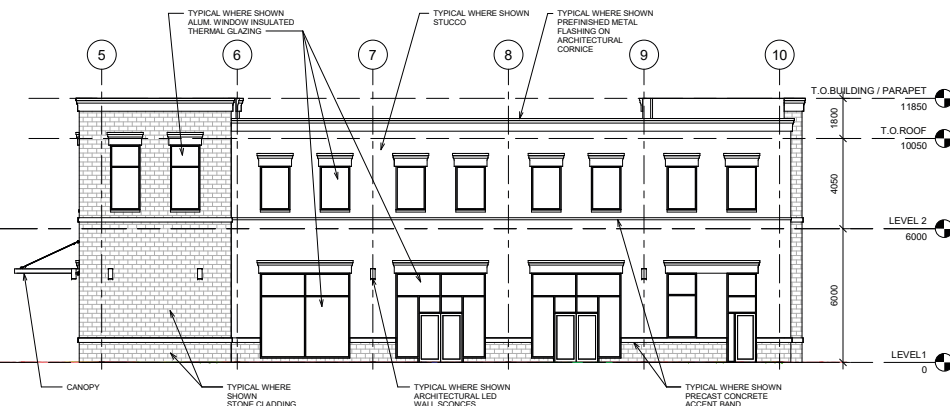

**3 WEST ELEVATION 2**

1 : 100

Alexander Wilson Architect Inc  
Admiralty Place  
103-20 Gore Street  
Kingston, Ontario, K7L 2L1  
T: 613.545.3744 ext 213  
F: 613.545.1411

Stamp  
ALEXANDER WILSON  
ARCHITECTS  
LICENCE  
NO. 10000

Project  
**HAZELDEAN PLAZA**

6150 HAZELDEAN RD  
STITTSVILLE, ONTARIO

Drawing  
**SOUTH AND WEST  
ELEVATIONS**

Drawn By: FAND A.J. Checked By:  
Scale: 1 : 100 Date: MAY 2018  
Project No: 1723 Revision: 1  
Drawing No: **A301**



DO NOT SCALE DRAWINGS  
CHECK AND VERIFY ALL DIMENSIONS BEFORE  
PROCEEDING WITH THE WORK.  
DRAWINGS NOT TO BE USED FOR CONSTRUCTION  
UNLESS STAMPED AND SIGNED BY THE  
CONSULTANT.  
THESE DRAWINGS HAVE BEEN DESIGNED IN  
CONFORMANCE WITH THE ONTARIO BUILDING  
CODE.

Revisions		
Revision Number	Revision Date	Revision Description

**A** Alexander Wilson Architect Inc  
Admiralty Place  
103-20 Gore Street  
Kingston, Ontario, K7L 2L1  
T: 613.545.3744 ext 213  
F: 613.545.1411

Stamp

Project  
**HAZELDEAN PLAZA**

6150 HAZELDEAN RD  
STITTSVILLE, ONTARIO

Drawing

**3D SHOTS**

Drawn By	FAND A.J.	Checked By	
Scale		Date	05/28/18
Project No.	1723	Revision	1
Drawing No.	<b>A 3D</b>		