


IN CONSIDERATION OF THE RECEIPT OF THIS DOCUMENT, THE RECIPIENT AGREES NOT TO REPRODUCE, COPY, USE OR TRANSMIT THIS DOCUMENT AND/OR THE INFORMATION THEREIN CONTAINED, IN WHOLE OR IN PART, OR TO SUFFER SUCH ACTION BY OTHERS, FOR ANY PURPOSE, EXCEPT WITH THE WRITTEN PERMISSION OF TTF ENGINEERING AND FURTHER AGREES TO SURRENDER SAME TO TTF ENGINEERING UPON DEMAND.

COPYRIGHT TTF ENGINEERING

PARKING LOT SITE PLAN

SCALE: 1:150

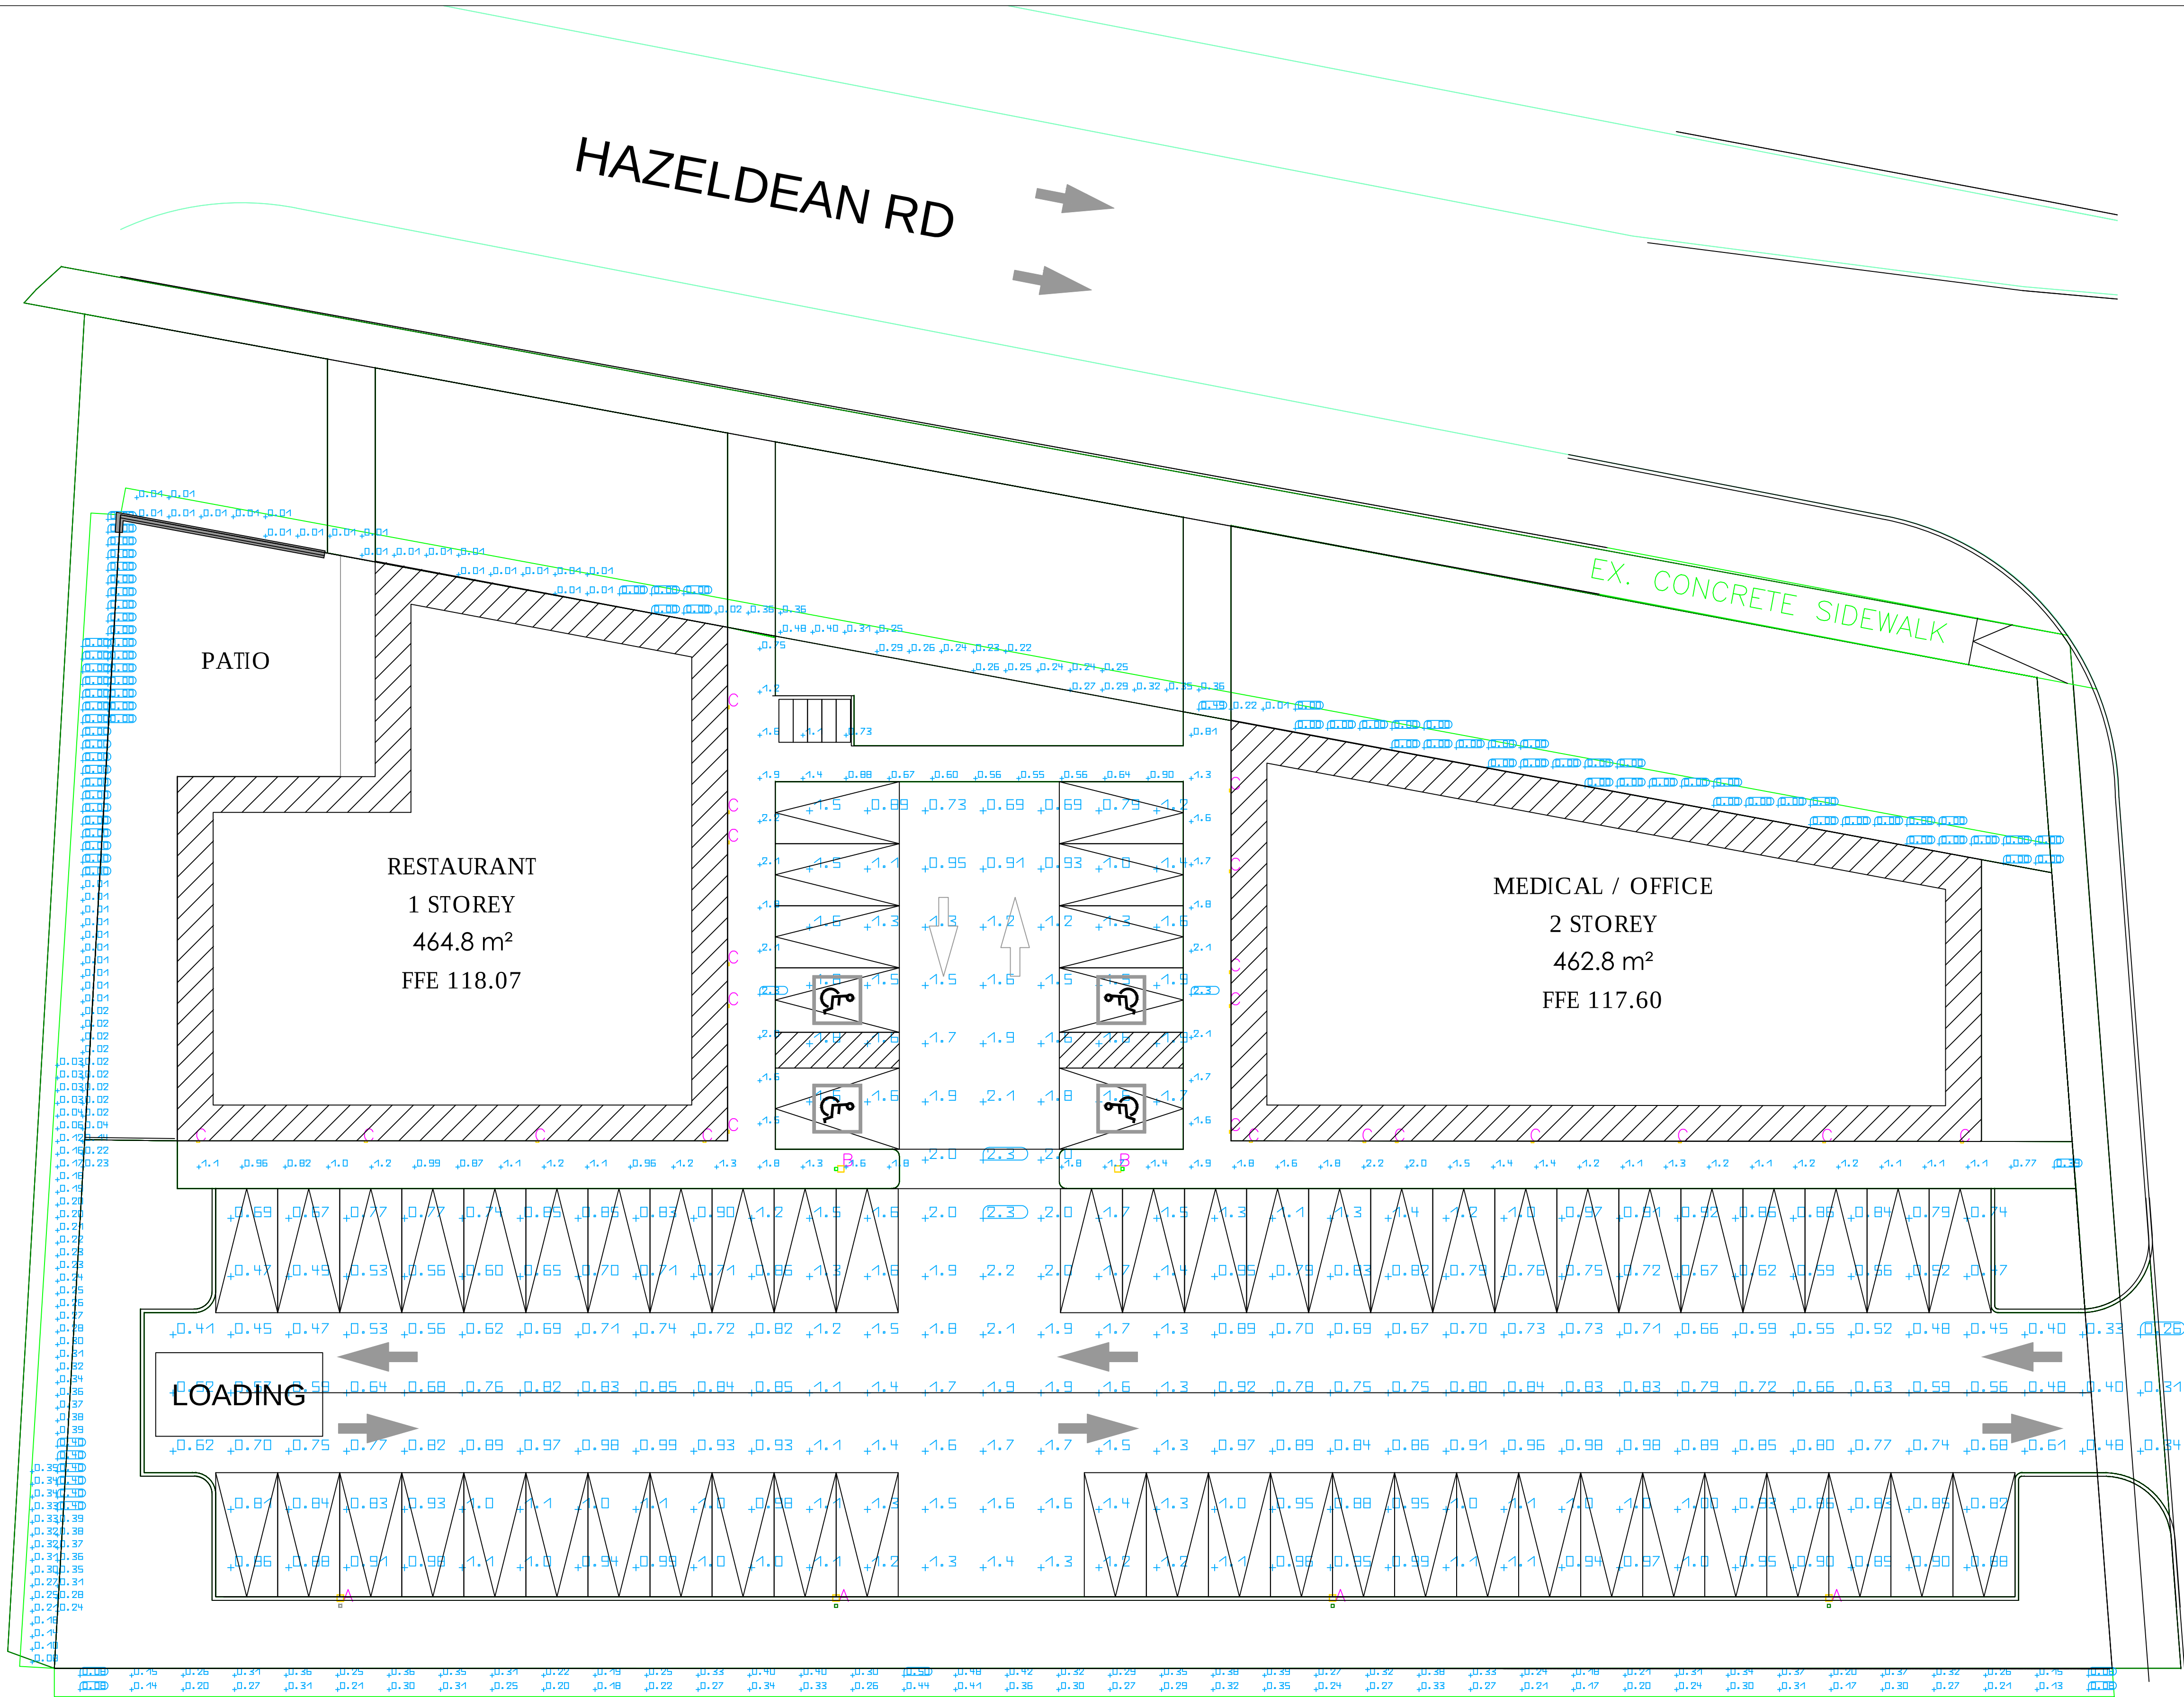

Luminaire parts list								
Index	Manufacturer	Luminaire type	Item number	Fitting	Luminous flux	Light loss factor	Connected load	Quantity
A	Lithonia Lighting	AST AREA LIGHT 42 LEDS 350 mA DRIVE CURRENT 30K COLOR TEMP TYPE 4 DISTRIBUTION	AST LED 42C 350 30K SR4 MVOLT	1xHLM LIGHT ENGINE	4151 lm	0.85	49 W	4
B	Lithonia Lighting	AST AREA LIGHT 42 LEDS 350 mA DRIVE CURRENT 30K COLOR TEMP TYPE 2 DISTRIBUTION	AST LED 42C 350 30K SR2 MVOLT	1xHLM LIGHT ENGINE	4179 lm	0.85	49 W	2
C	EATON - LUMIERE (FORMER COOPER LIGHTING)	LUMIERE EON 303-W1 WALL MOUNTED LUMINAIRE, SINGLE LED BAR, TYPE IV FORWARD THROW OPTICS, FROSTED GLASS LENS.	303-W1-LED81-3000-UNV-T4-DIM10-BK	7x(7) 3000K CCT, 75 CRI LEDS	541 lm	0.85	8.4 W	22

Name	Parameter	Min	Max	Average	Mean/Min	Max/Min
Parking Surface	Perpendicular Illuminance (Adaptive)	0.20 fc	2.3 fc	1.0 fc	5.28	11.75
Walkway	Perpendicular Illuminance (Adaptive)	0.28 fc	2.4 fc	1.4 fc	4.95	8.75
Property Line - Hazelden Rd	Perpendicular Illuminance (Adaptive)	0.00 fc	0.48 fc	0.09 fc	/	/
Property Line - 'Future Lot Severance'	Perpendicular Illuminance (Adaptive)	0.07 fc	0.50 fc	0.28 fc	4.18	8.13
Property Line - Project West	Perpendicular Illuminance (Adaptive)	0.00 fc	0.41 fc	0.14 fc	/	/

PROJECT
PARKING LOT LIGHTING
6150 HAZELDEAN
OTTAWA, ONTARIO

SITE LIGHTING

DRAWN: G.D.
APPROVED: T.V.
DATE: JUL 03/18
SCALE: AS SHOWN
SIZE: ARCH D

DRAWING No.

SL-0