

PLANT LIST					
SYM.	BOTANICAL NAME	COMMON NAME	QTY.	SIZE	REMARKS
LARGE DECIDUOUS TREES					
AG	ACER GRiseum	PAPERBACK MAPLE	4	60mm CAL.	B&B / W.B.
GB	GINKGO BILOBA 'MAYFIELD'	MAYFIELD MAIDENHAIR	2	60mm CAL.	B&B / W.B.
GT	GLEDITSIA TRIACANTHOS 'INERMIS'	COMMON THORNLESS HONEYLOCUST	6	60mm CAL.	B&B / W.B.
SHRUBS / GRASSES					
BT	BERBERIS - THUNBERGII 'BAILONE'	RUBY CAROUSEL BARBERRY	48	500mm HT.	POT. 3 GAL. 500mm O.C.
HI	HUMULUS LUPULUS 'NUGGET'	ORNAMENTAL HOP	6	600mm HT.	POT. 3 GAL. 750mm O.C.
HK	HYPERICUM KALMIANUM 'AMES'	KALM'S ST. JOHN'S WORT	110	600mm HT.	POT. 3 GAL. 750mm O.C.
HP	HYDRANGEA PANICULATA 'BOMBSHELL'	BOMBSHELL HYDRANGEA	36	600mm HT.	POT. 750mm O.C.
JS	JUNIPERUS SABINA 'SKANDIA'	SAVIN JUNIPER	12	600mm HT.	POT. 750mm O.C.
PT	PARTHENOCISSUS - TRICUSPIDATA 'VEITCHII'	BOSTON IVY	22	600mm HT.	POT. 1200mm O.C.
SI	STEPHANANDRA INCISA 'CRISPA'	LACE SHRUB	37	600mm HT.	POT. 750mm O.C.
SJ	SPIREA JAPONICA 'DAKOTA GOLDCHARM'	DAKOTA GOLDCHARM SPIREA	43	600mm HT.	POT. 500mm O.C.
TM	TAXUS X MEDIA 'SUNBURST'	SUNBURST YEW	17	500mm HT.	POT. 750mm O.C.
ORNAMENTAL GRASS					
CA	CALAMAGROSTIS X ACUTIFLORA 'KARL FOERSTER'	FOREST REED GRASS	149	600mm HT.	POT. 600mm O.C.
HS	HELICTOTRICHON SEMPERVIRENS	BLUE OAT GRASS	--	600mm HT.	POT. 600mm O.C.

LEGEND:

OMEGA ECO FENCE

PATIO CONCRETE PAVING

SIDEWALK CONCRETE PAVING

UNIT PAVING TYPE 1 / TYPE 2

UNIT PAVING TYPE 3

STRUCTURAL SOIL

BENCH

4 RING BIKE RACK

RING BIKE POST

PATIO FURNITURE

EXISTING LIGHT POST

PROPOSED TREES

PROPOSED SHRUBS

Owner / Developer

Southbound Developments
75 Dufflaw Road, Suite 203
Toronto, ON M6A 2W4
Contact:
Steven Cohen
voice: (416) 784-0038

Architect

Hobin Architecture Incorporated
63 Pamilla Street
Ottawa, ON K1S 3K7
Contact:
Wendy Brawley
voice: (613) 238-7200 fax: (613) 235-2005

Landscape

CSW Landscape Architects Ltd.
319 McRae Ave, Suite 502
Ottawa, ON K1Z 0B9
Contact:
Shen Edwards
voice: (613) 729-4536 ext. 228

Civil Engineer

David Schaeffer Engineering Ltd.
120 Iber Road, Suite 203
Stittsville, ON K2S 1E9
Contact:
Adam Fobert
voice: (613) 896-0856

Surveyor

Annis, O'Sullivan, Vollebakk Ltd.
14 Concourse Gate, Suite 500
Nepean, ON K2E 7S6
Contact:
Ed Henweyer
voice: (613) 727-0850

Geotechnical


Paterson Group Inc.
154 Colonnade Road South
Ottawa, ON K2E 7J5
Contact:
David Gilbert
voice: (613) 226-7381

Planning

Fotenn
223 McLeod Street
Ottawa, ON K2P 0Z8
Contact:
Michael Szilagyi
voice: (613) 730-5709 ext. 231



APPROVED
By Douglas James at 4:14 pm, Nov 23, 2018

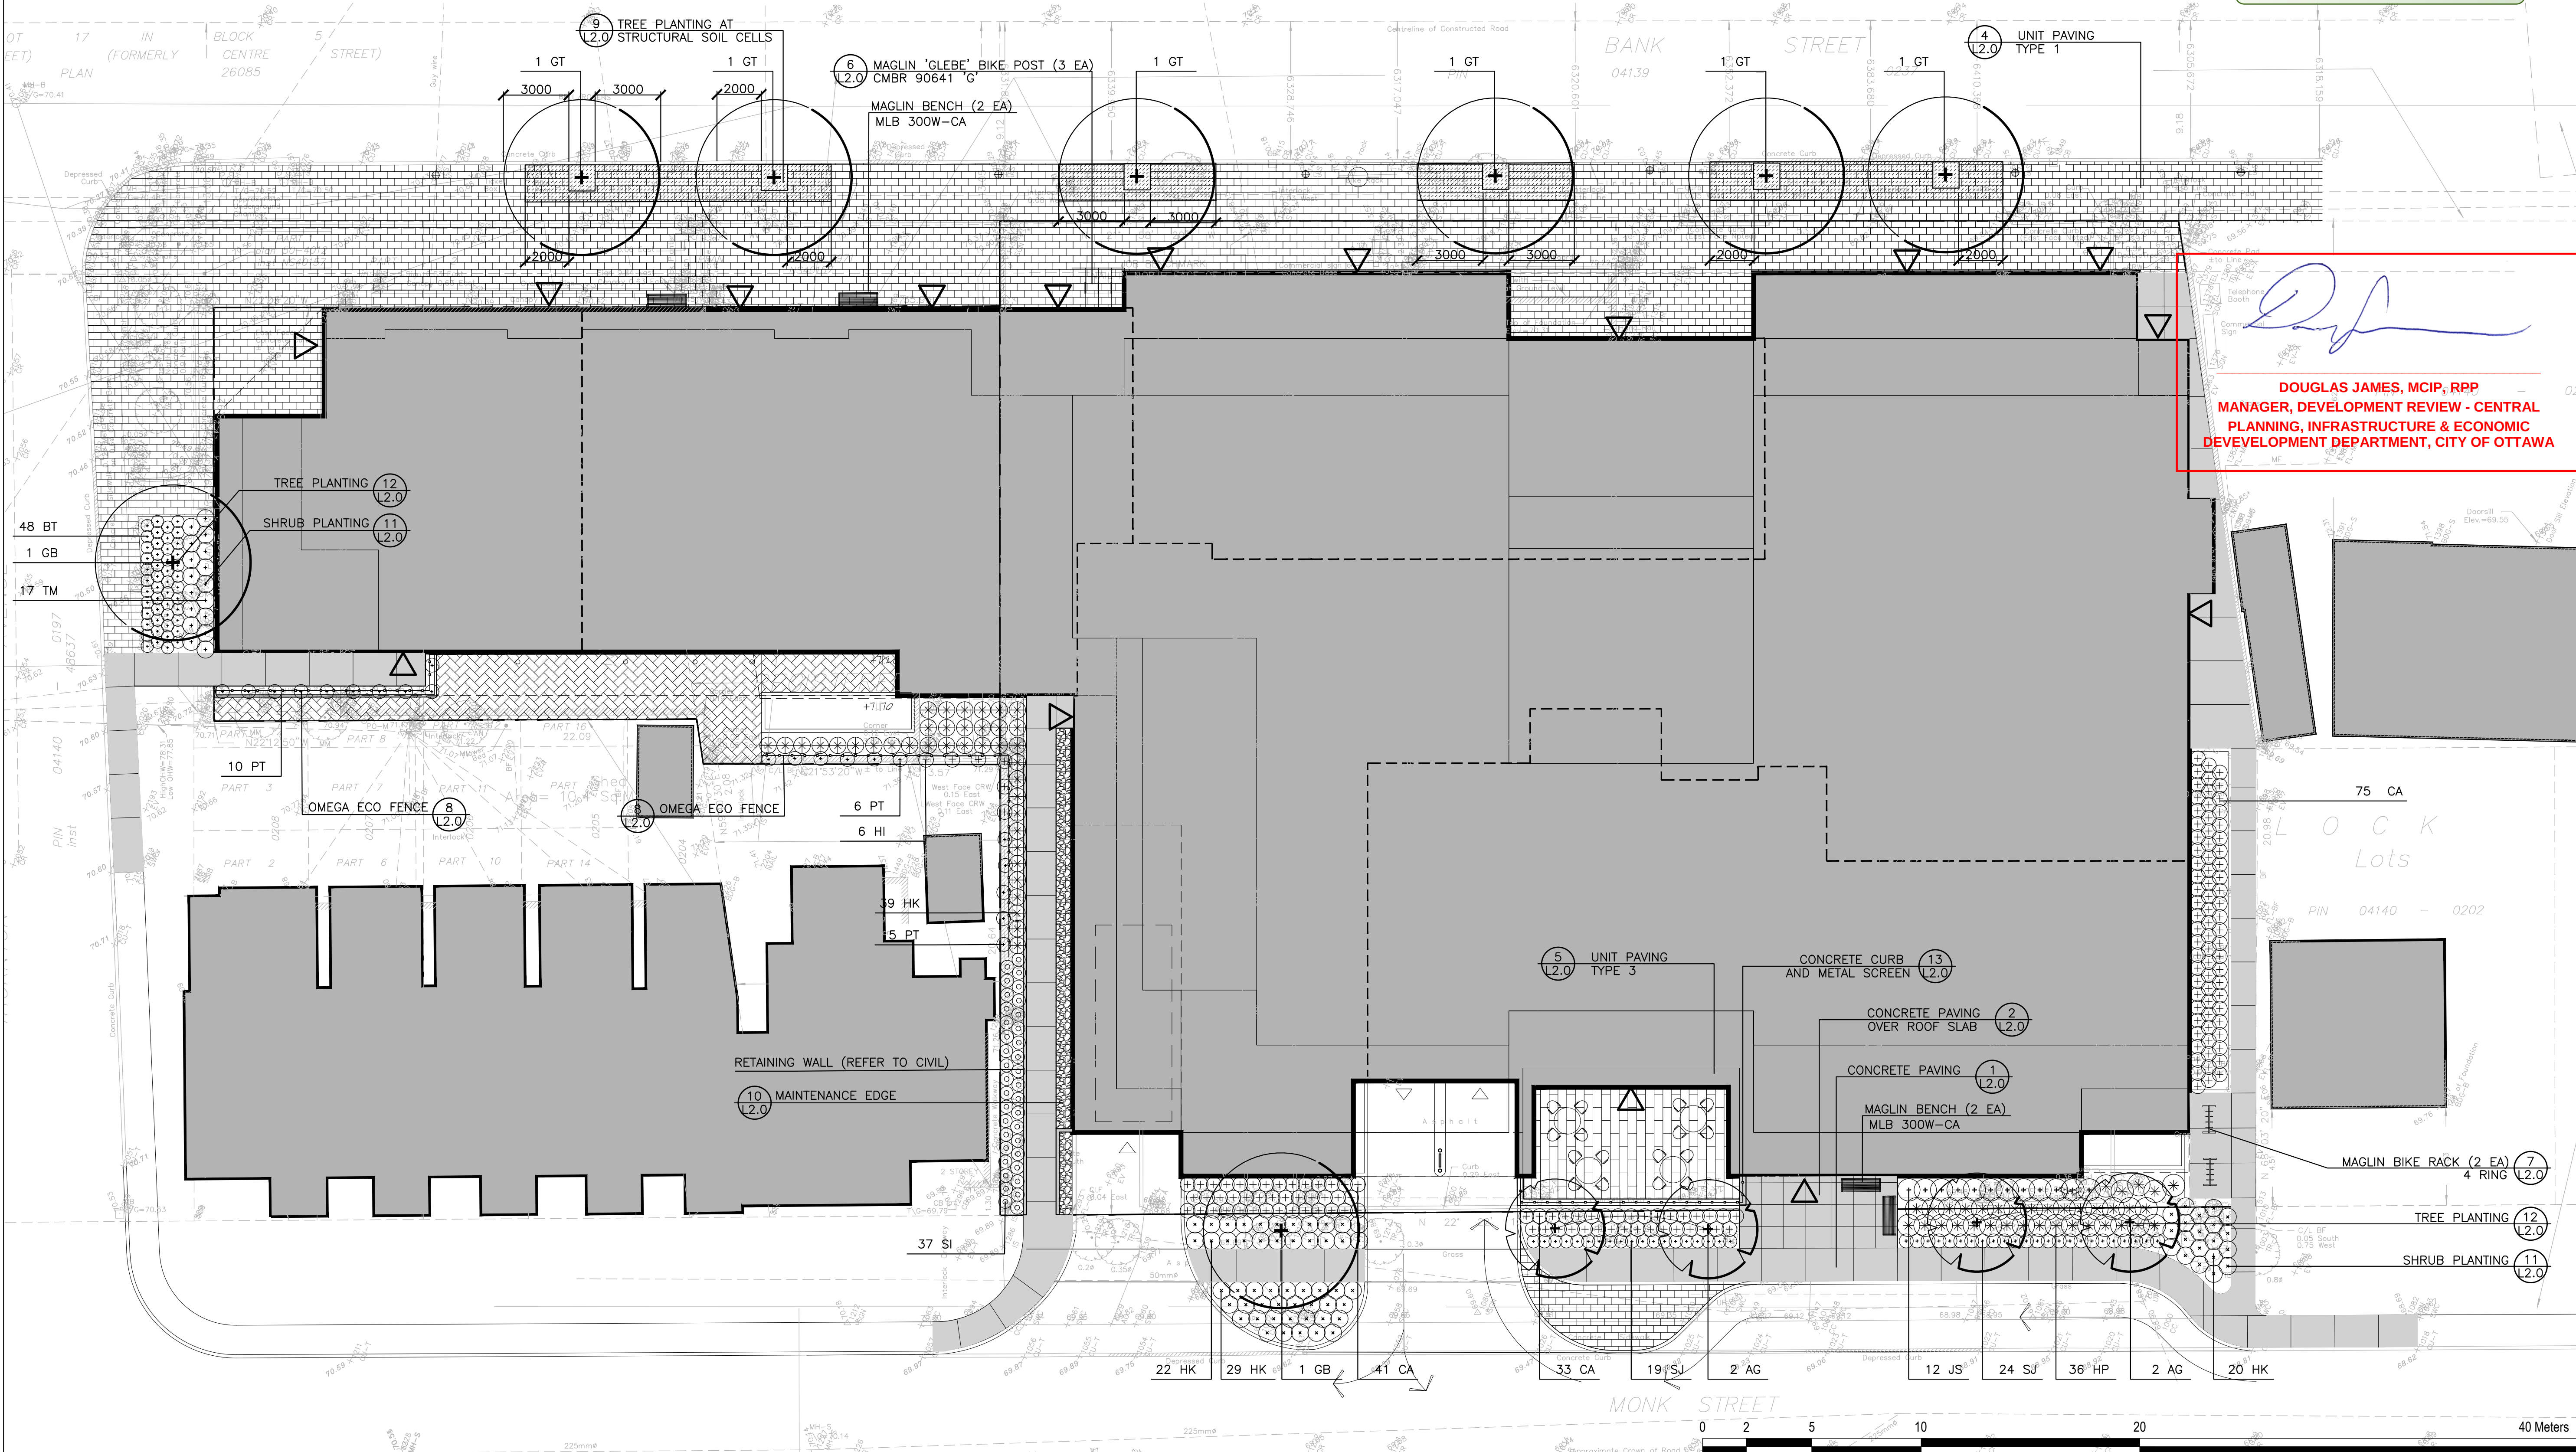

DOUGLAS JAMES, MCIP, RPP
MANAGER, DEVELOPMENT REVIEW - CENTRAL
PLANNING, INFRASTRUCTURE & ECONOMIC
DEVELOPMENT DEPARTMENT, CITY OF OTTAWA



no.	date	revision
3	2018 08 15	REVISED SPA
2	2018 06 19	ISSUED FOR SPA
1	2018 05 31	ISSUED FOR REVIEW

It is the responsibility of the appropriate contractor to check and verify all dimensions on site and report all errors and/or omissions to the architect.

All contractors must comply with all pertinent codes and by-laws.

Do not scale drawings.

This drawing may not be used for construction until signed.

Copyright reserved.

CSW

Landscape Architecture
Urban Design
Site Planning
Recreation and Park Planning
Project Management

319 McRae Avenue, Suite 502, Ottawa, Ontario, K1Z 0B9
Tel: (613) 729-4536

Hobin Architecture Incorporated

63 Pamilla Street
Ottawa, Ontario
Canada K1S 3K7
T: 613-238-7200
F: 613-235-2005
E: mail@hobinac.com
hobinac.com

HOBIN

ARCHITECTURE

PROJECT/LOCATION:
890-900 BANK STREET
REDEVELOPMENT
890/900 Bank St., Ottawa ON

DRAWING TITLE:
LANDSCAPE PLAN
GROUND FLOOR

DRAWN BY: DATE: SCALE:
1:150

NORTH ARROW

DRAWING NO.:
L1.1

REVISION NO.:
#17784

D07-12-17-0117