




APPROVED: ☐ REFUSED ☐
THIS _____ DAY OF _____, 20____
Derrick Moodie
MANAGER, DEVELOPMENT REVIEW - WEST
PLANNING, INFRASTRUCTURE & ECONOMIC
DEVELOPMENT DEPARTMENT, CITY OF OTTAWA

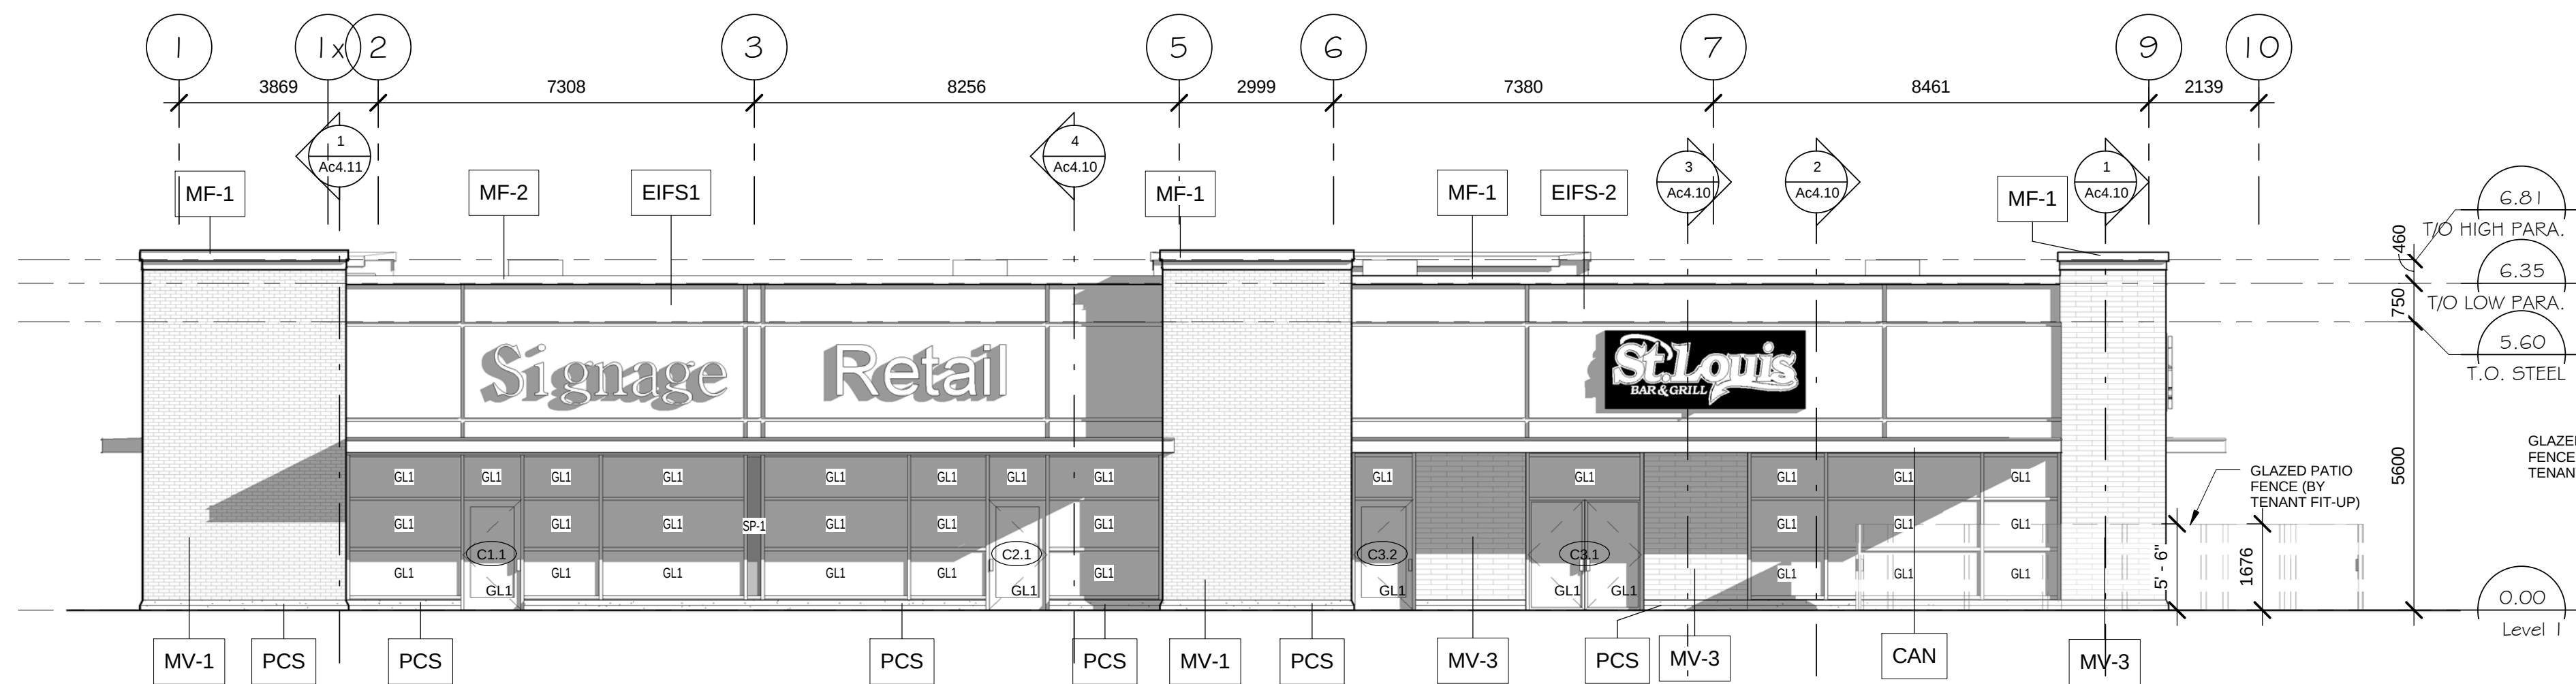


1 WEST ELEVATION
Ac3.01 SCALE: 1:100

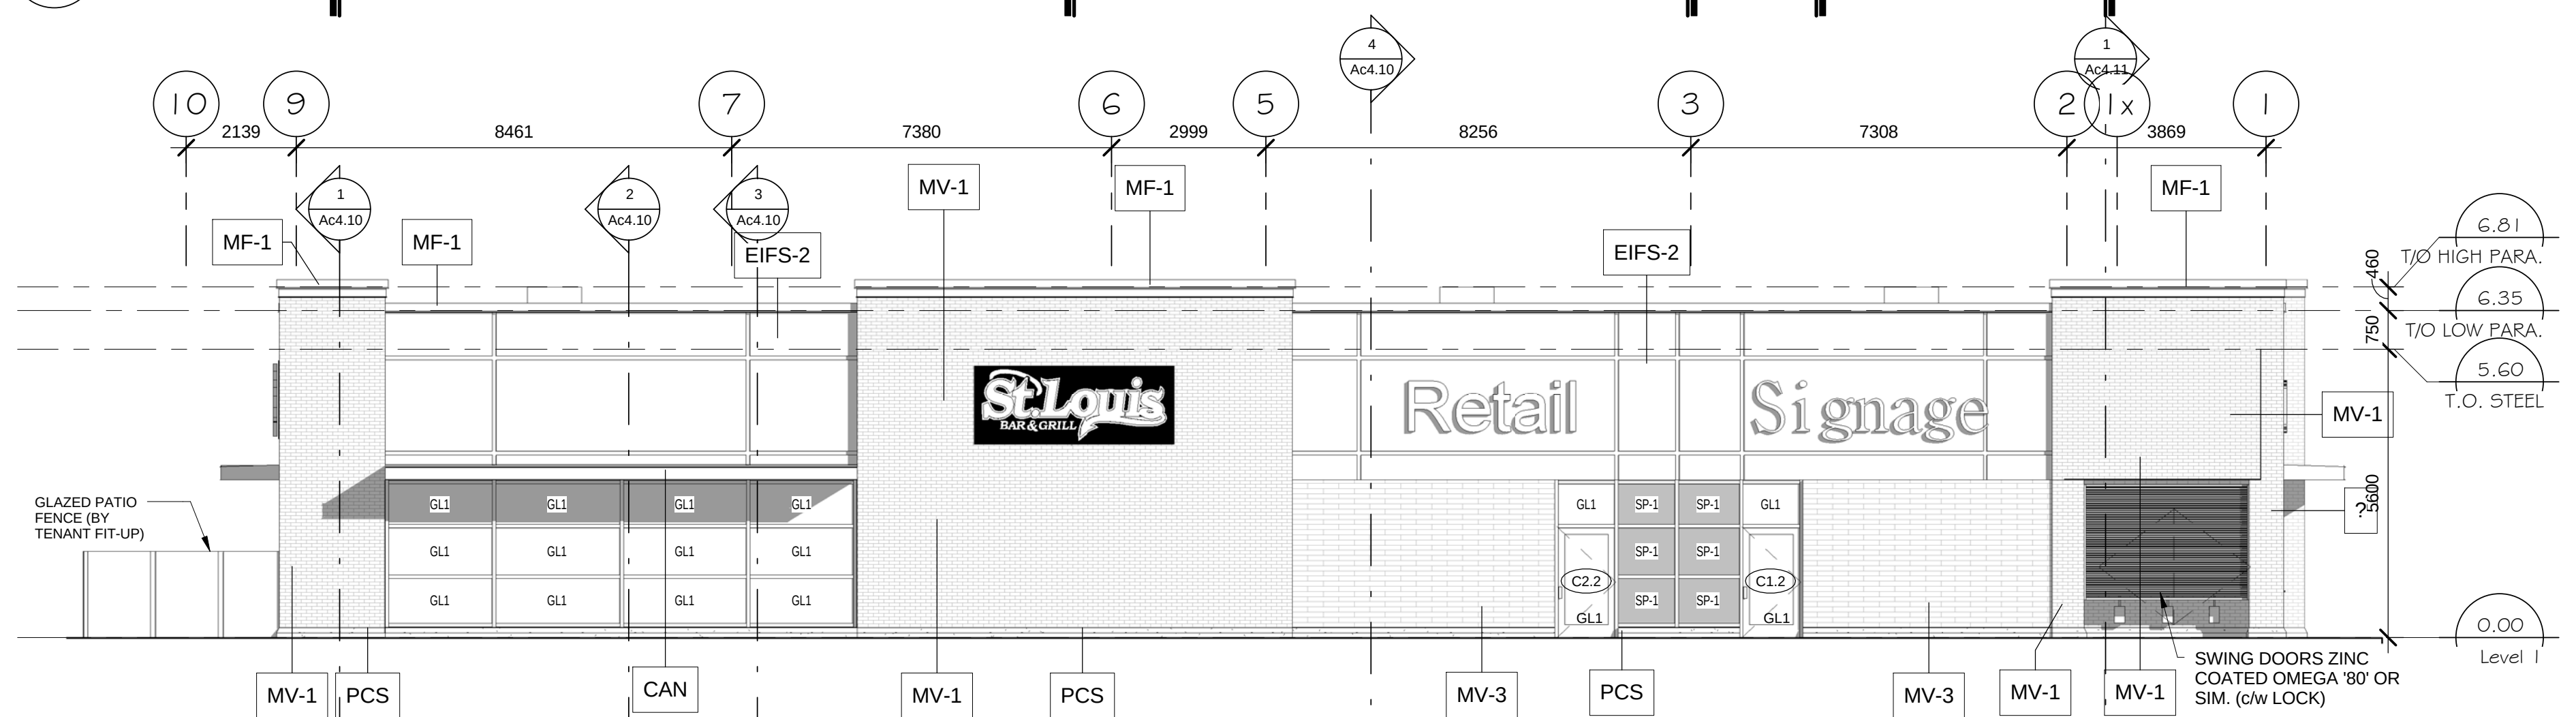



3 EAST ELEVATION
Ac3.01 SCALE: 1:100

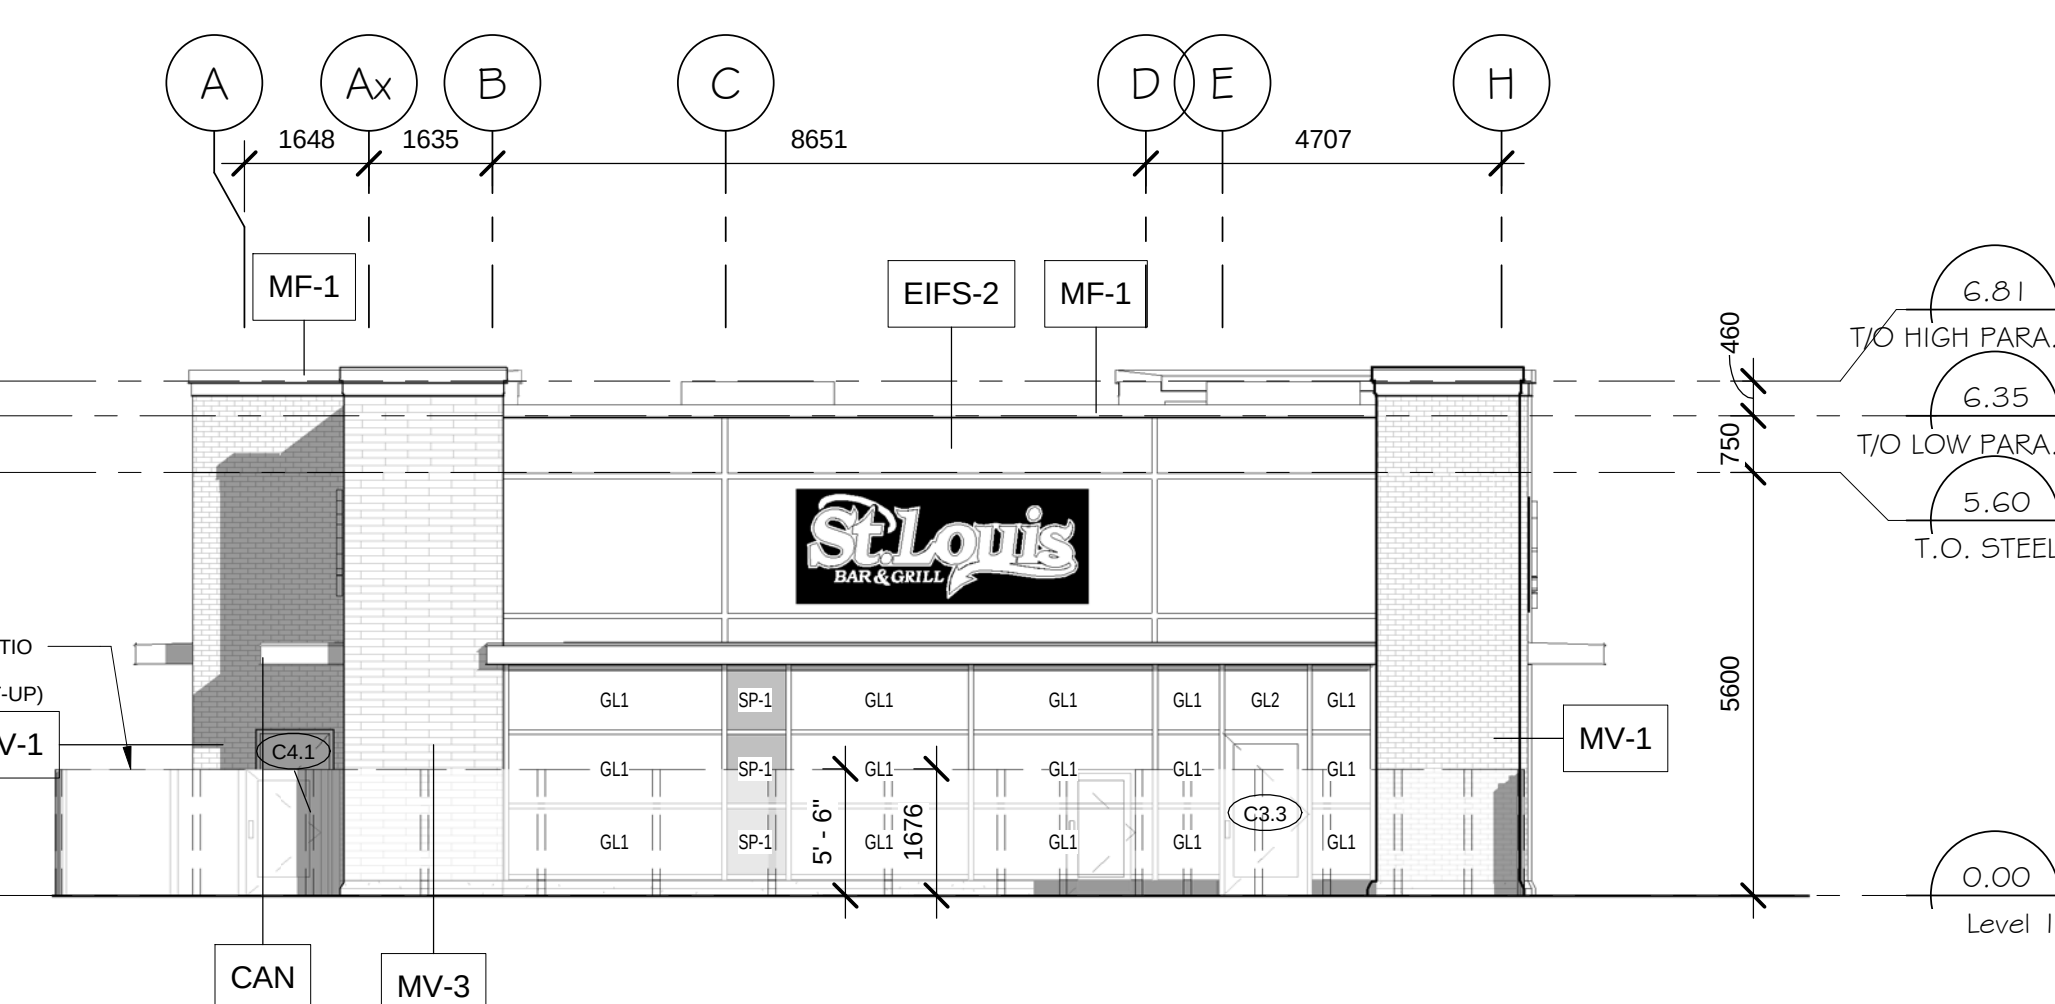

2 SOUTH ELEVATION
Ac3.01 SCALE: 1:100

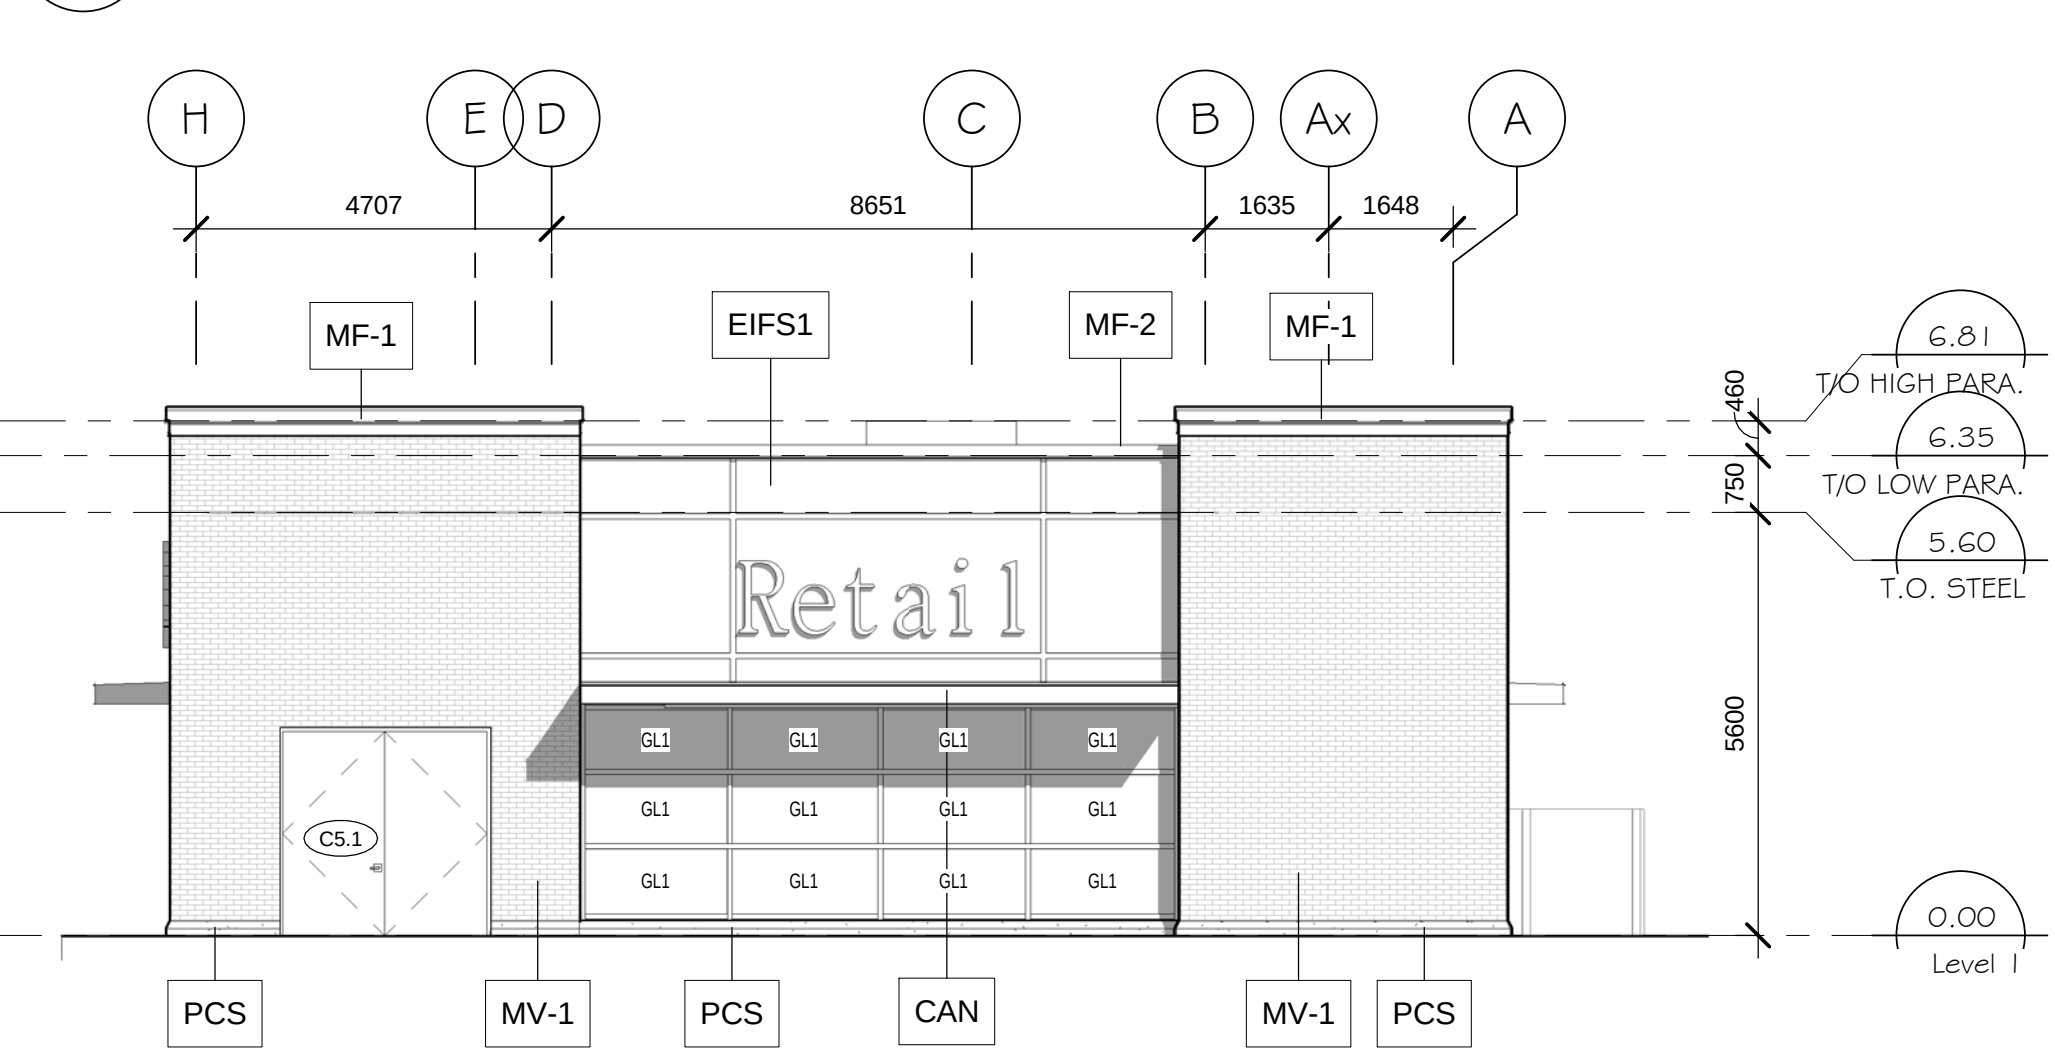

4 NORTH ELEVATION
Ac3.01 SCALE: 1:100

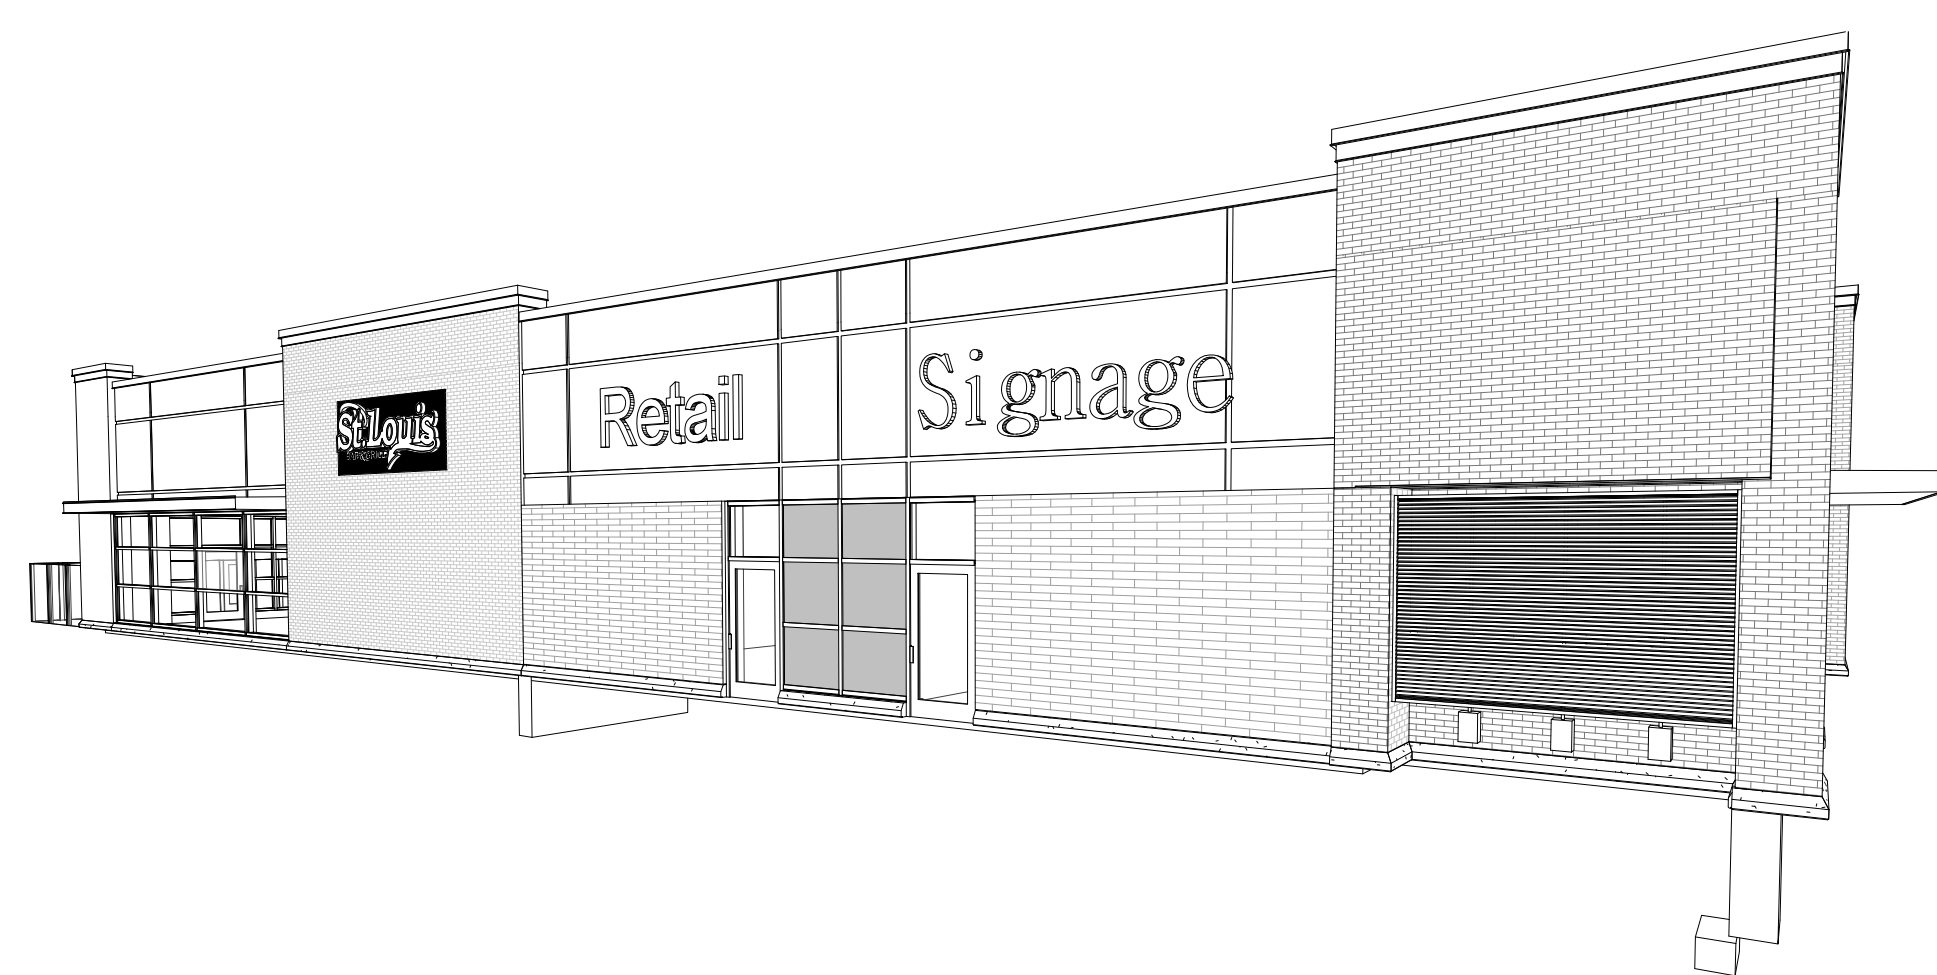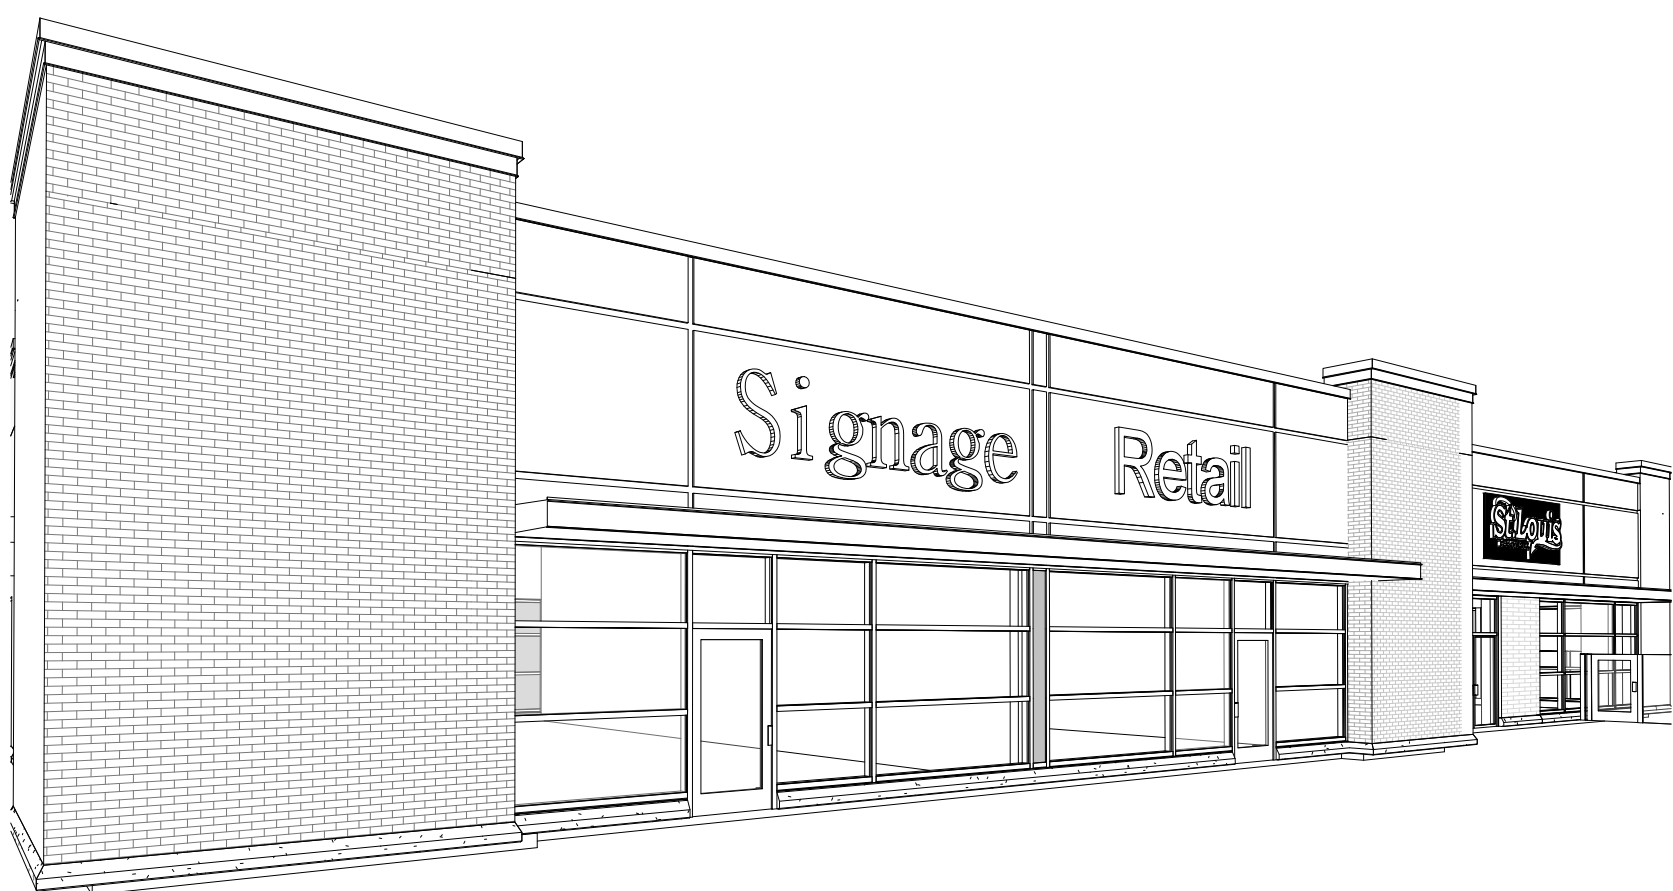

EXTERIOR FINISHES LEGEND

CAN	GLAV. STEEL C-CHANNEL CANOPY
CW	CLEAR ANODIZED CURTAINWALL FRAMING
MF-1	METAL FLASHING DECORATIVE PROFILE (SIM 7/Aa5.01)
MF-2	METAL FLASHING STANDARD PROFILE (SIM 1/Aa5.01)
EIFS-1	ACRYLIC EIFS (TAN/LIGHT GREY) SIM TO ADEX. 199-3E (c/w 25x65 ROUTED REVEALS)
EIFS-2	ACRYLIC EIFS (DARK BROWN/GREY) SIM. TO ADEX. 200-5E (c/w 25x65 ROUTED REVEALS)
GL-1	LOW-E TEMPLER VISION GLASS
MV-1	METRIC MODULAR HANSON BRICK - STOUT
MV-2	METRIC MODULAR HANSON BRICK - TAUPÉ
MV-3	ARCHITECTURAL CMU PORCELAIN WHITE - BUFFED
PCS	PRECAST CONCRETE SILL (SHOULDER SUPER SILL 824) MEDIUM SANDBLAST 'PEARL WHITE'
SC	PRE-FIN. METAL SCUPPER (TO MATCH SURROUNDING CLADDING, SUBMIT SAMPLE FOR ARCH. APPROVAL)
SP-1	SPANDREL PANEL COLOUR TO BE SELECTED FROM CERAMIC FRIT GLASS STANDARD RANGE

no.	date	revision
2	181120	RE-ISSUED FOR SPA
1	180430	ISSUED FOR SPA

It is the responsibility of the appropriate contractor to check and verify all dimensions on site and report all errors and/or omissions to the engineer.

All contractors must comply with all

Do not scale drawings.

This drawing may not be used for construction until signed.

Copyright reserved.



Hobin Architecture Incorporated

63 Pamela Street
Ottawa, Ontario
Canada K1S 3K7
T: 613-238-7200
F: 613-235-2005
E: mail@hobinarc.com

hobinarc.com



PROJECT
EAGLESON RETAIL DEVELOPMENT
COPE & EAGLESON,
KANATA, ON

DRAWING TITLE
BLOCK C EXTERIOR ELEVATIONS

DRAWN	DATE	SCALE
SL	04/27/2018	As Indicated
PROJECT		1752
DRAWING NO.		Ac3.01
REVISION NO. 2		