


APPROVED REFUSED

THIS _____ DAY OF _____, 20____

DON HERWEYER, MCIP, RPP
 MANAGER, DEVELOPMENT REVIEW - SOUTH
 PLANNING, INFRASTRUCTURE & ECONOMIC
 DEVELOPMENT DEPARTMENT, CITY OF OTTAWA

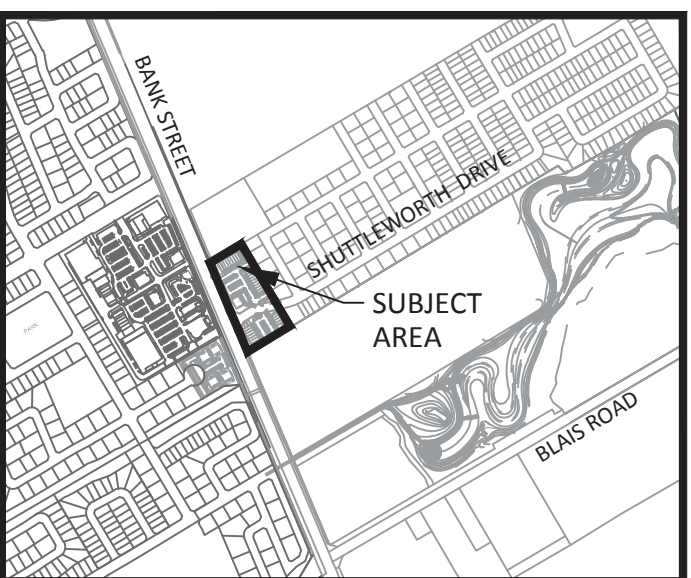

KEY PLAN
(NTS)

NOTES:
 1. SEE DRAWING C-010 FOR ADDITIONAL DETAILS AND NOTES.
 2. SITE BENCHMARK TO BE OBTAINED FROM LEGAL SURVEYOR ANNIS, O'SULLIVAN, VOLLEBEK LTD.

No.	REVISIONS	By	Date
14			
13			
12			
11			
10			
9			
8			
7			
6			
5			
4			
3			
2	REVISED AS PER NEW SITE PLAN AND CITY COMMENTS	T.R.B.	2018/11/14
1	ISSUED FOR SPA	T.R.B.	2018/07/12

URBANDALE CORPORATION

IBI GROUP
 400 - 333 Preston Street
 Ottawa ON K1S 5N4 Canada
 tel 613 225 1311 fax 613 225 9868
 ibigroup.com


Project Title
Cowan's Grove PLAZA
 4791 BANK STREET

PROFESSIONAL ENGINEER
 T. R. BRULE
 2018/11/14
 PROVINCE OF ONTARIO

Drawing Title
SITE GRADING

Scale
 1 : 300

Design	J.B.	Date	JUNE 2018
Drawn	D.P.S.	Checked	T.R.B.
Project No.	116871	Drawing No.	C-200

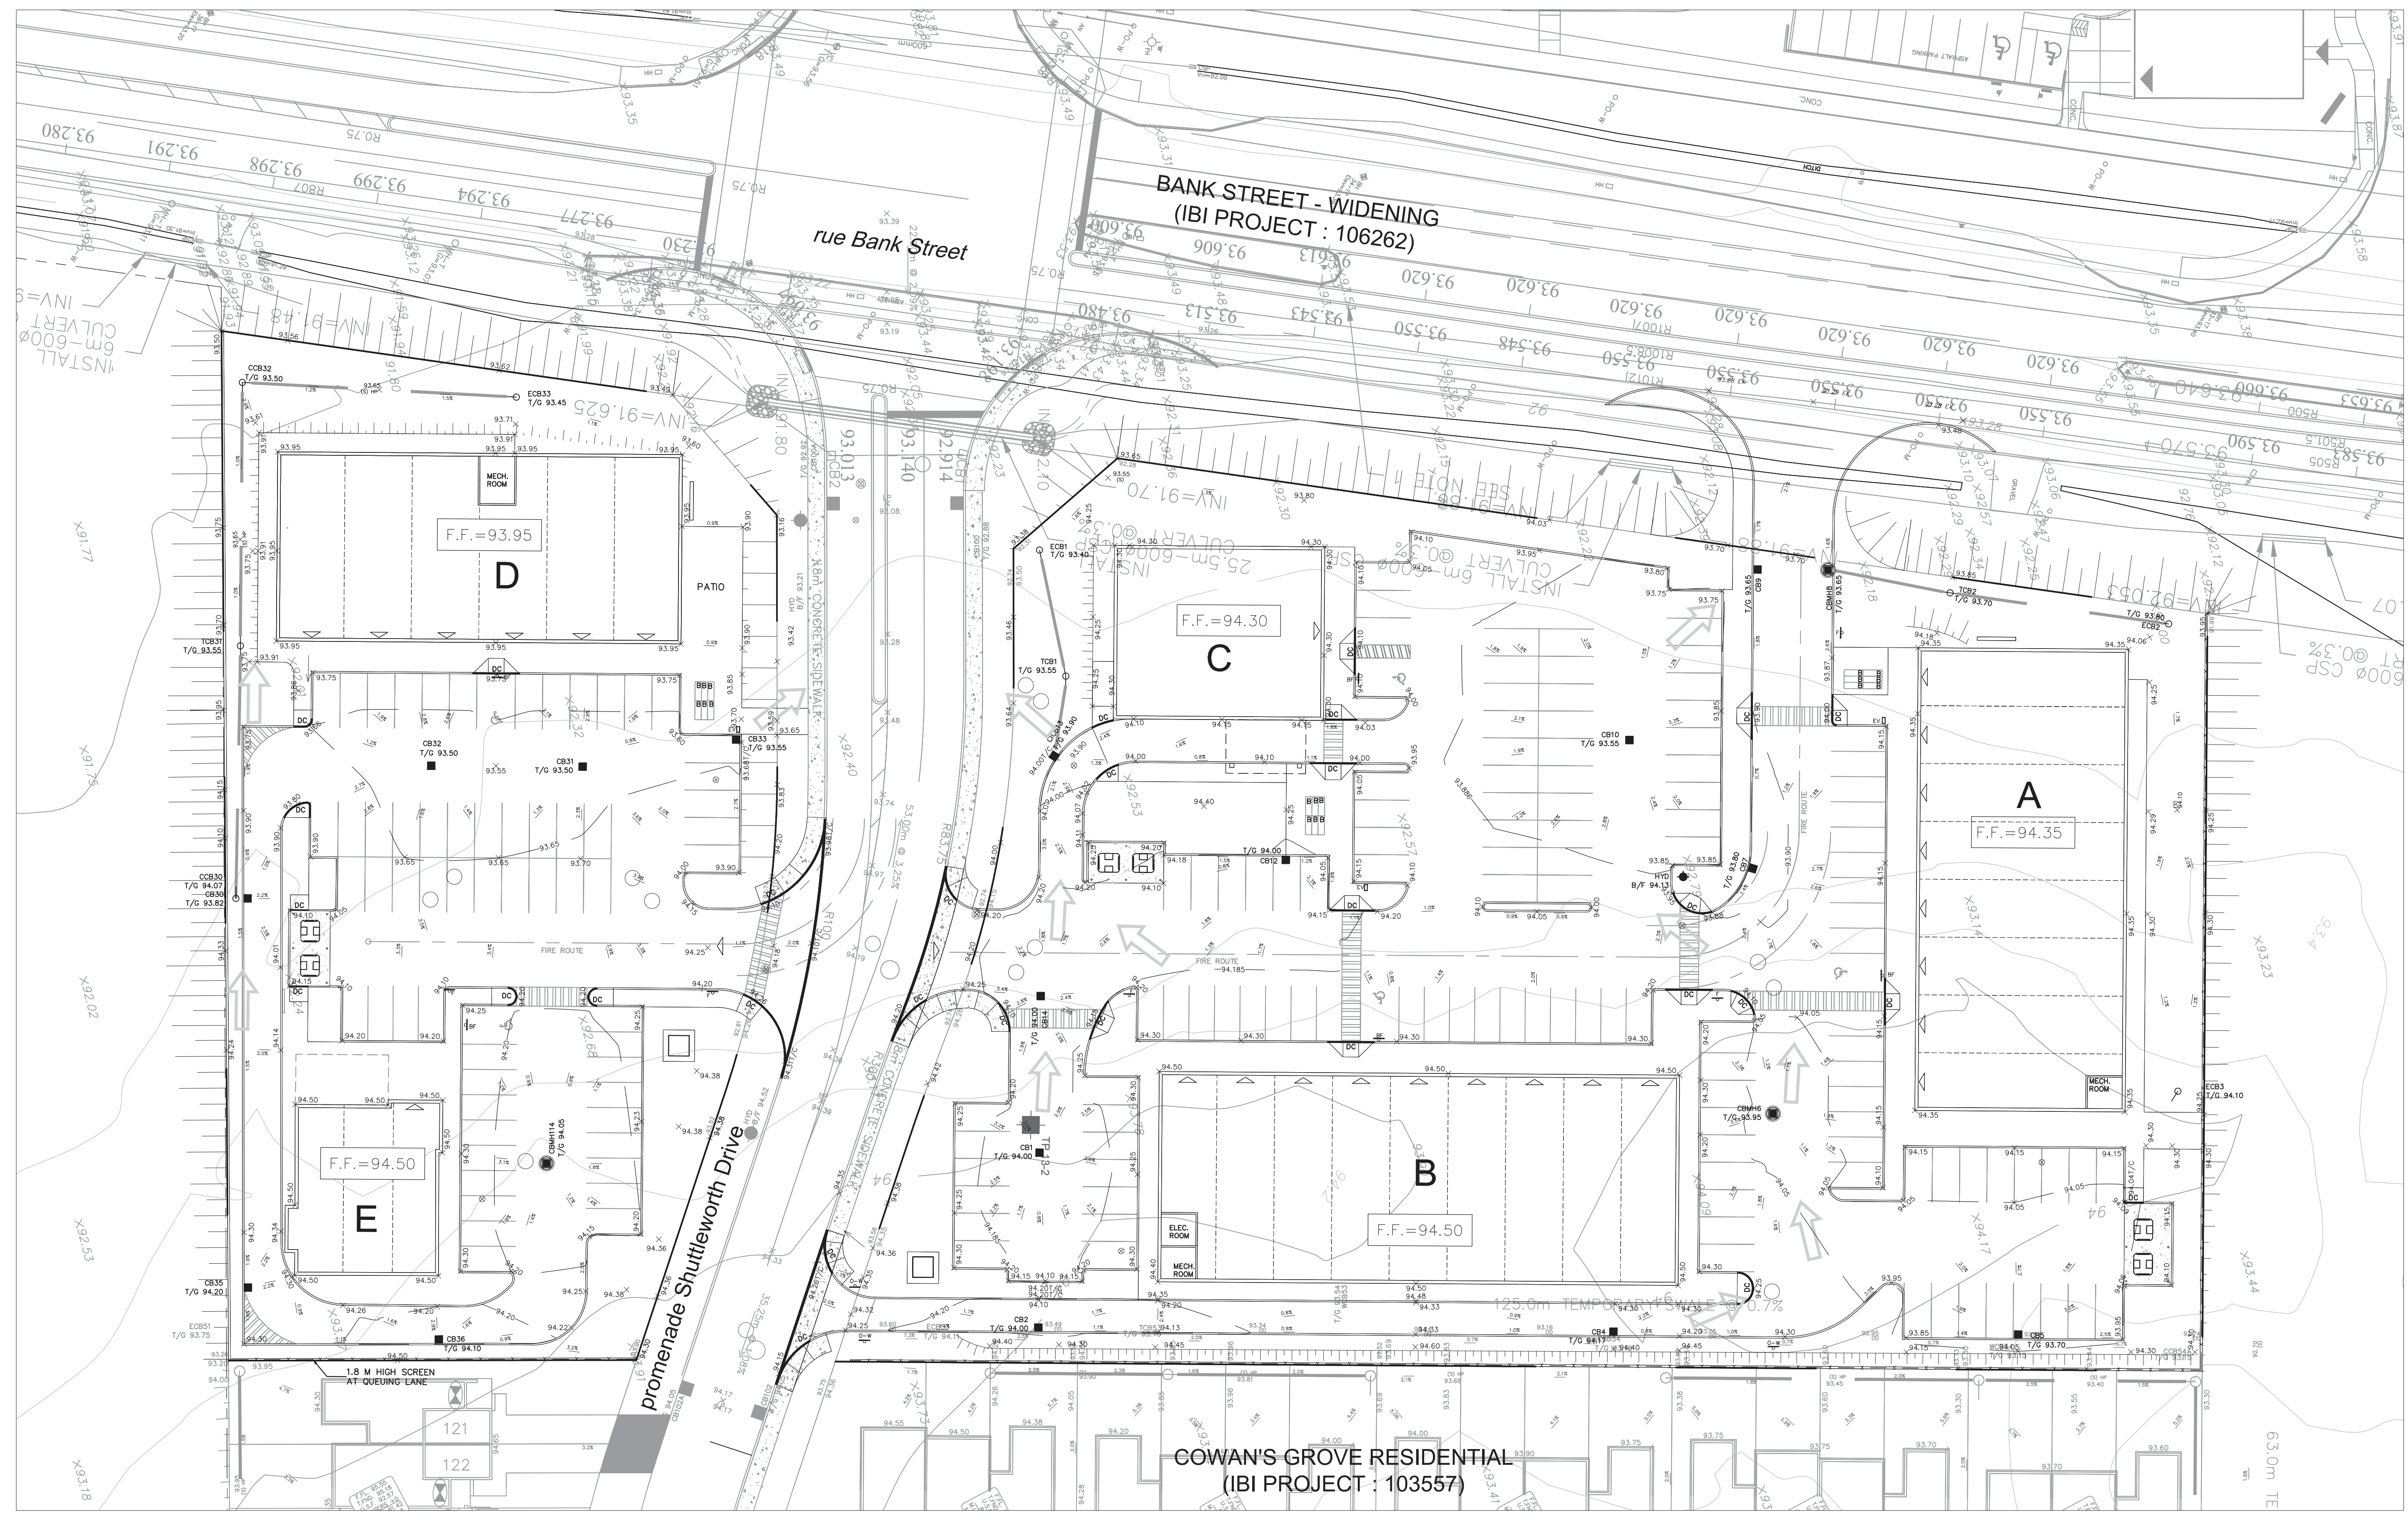

J:\116871_Cowan's Grove\Drawings\Site Grading\Site Grading - Full\Site Grading - Full.ctb Plot Style: AIA STANDARD-FULL.ctb Plot Scale: 1:25.4 Plotted At: 11/14/2018 2:29 PM Last Saved By: OSUMINA Last Saved At: Nov 14, 18

D07-12-18-0109