



DO NOT SCALE DRAWINGS;

I.d. fountain landscape architecture IS NOT RESPONSIBLE FOR ACCURACY OF BASE INFORMATION;

REFER TO CIVIL ENGINEERING DRAWINGS FOR GRADING & SITE SERVICING INFORMATION;

THE CONTRACTOR IS RESPONSIBLE FOR CONFIRMING SITE CONDITIONS AND REPORTING ANY DISCREPANCIES TO THE LANDSCAPE ARCHITECT;

THE CONTRACTOR IS RESPONSIBLE FOR CONFIRMING EXACT LOCATIONS OF ALL UNDERGROUND SERVICES AND OBTAINING CLEARANCE FROM ALL APPLICABLE UTILITIES. PROPOSED WORKS FOUND TO BE IN CONFLICT WITH UNDERGROUND SERVICES MAY BE ADJUSTED AT THE DIRECTION OF THE LANDSCAPE ARCHITECT;

LANDSCAPE ELEMENTS SHOWN ARE SUBJECT TO THE FINAL LOCATION OF UNDERGROUND SERVICES AND UTILITIES;

DO NOT INSTALL TREES ON PROPERTY / LOT LINES OR WITHIN DRAINAGE EASEMENTS;

PERFORM WORK IN ACCORDANCE WITH DETAILS AND SPECIFICATIONS;

ALL PLANT MATERIAL SHALL BE No. 1 NURSERY STOCK AND SHALL MEET OR EXCEED THE SPECIFICATION OF THE Canadian Standards for Nursery Stock, AS PUBLISHED BY the Canadian Nursery Landscape Association;

SPECIES SUBSTITUTIONS ARE NOT PERMITTED WITHOUT PRIOR WRITTEN APPROVAL OF THE LANDSCAPE ARCHITECT;

ALL UN-PAVED SURFACES TO RECEIVE 150mm DEPTH TOPSOIL & SOD.

THE CITY OF OTTAWA REQUIRES A Certificate of Completion (F1) Landscape Works to BE SUBMITTED AND SEALED BY THE LANDSCAPE ARCHITECT. CONTRACTORS ARE RESPONSIBLE FOR FAMILIARIZING THEMSELVES WITH THE REQUIREMENTS OF THIS PROCESS AND PROVIDING SUFFICIENT NOTICE TO THE LANDSCAPE ARCHITECT TO CONDUCT SITE REVIEWS **DURING INSTALLATION** OF TREES. THE 1 YEAR WARRANTY PERIOD SHALL NOT COMMENCE UNTIL THE LANDSCAPE ARCHITECT HAS SUBMITTED THE F1 Certificate.


PRIOR TO INSTALLATION OF TREES, THE DEVELOPER WILL CONTACT THE PLANNING AND GROWTH MANAGEMENT AND FORESTRY SERVICES TO REVIEW THE SPECIES AND LOCATION OF TREES.

DREDGE LEAHY Architects Inc.
100 - 25 Holland Ave., Ottawa, ON K1Y 4R9

drawing / dessin


drawing number / No. du dessin

L1 of 2

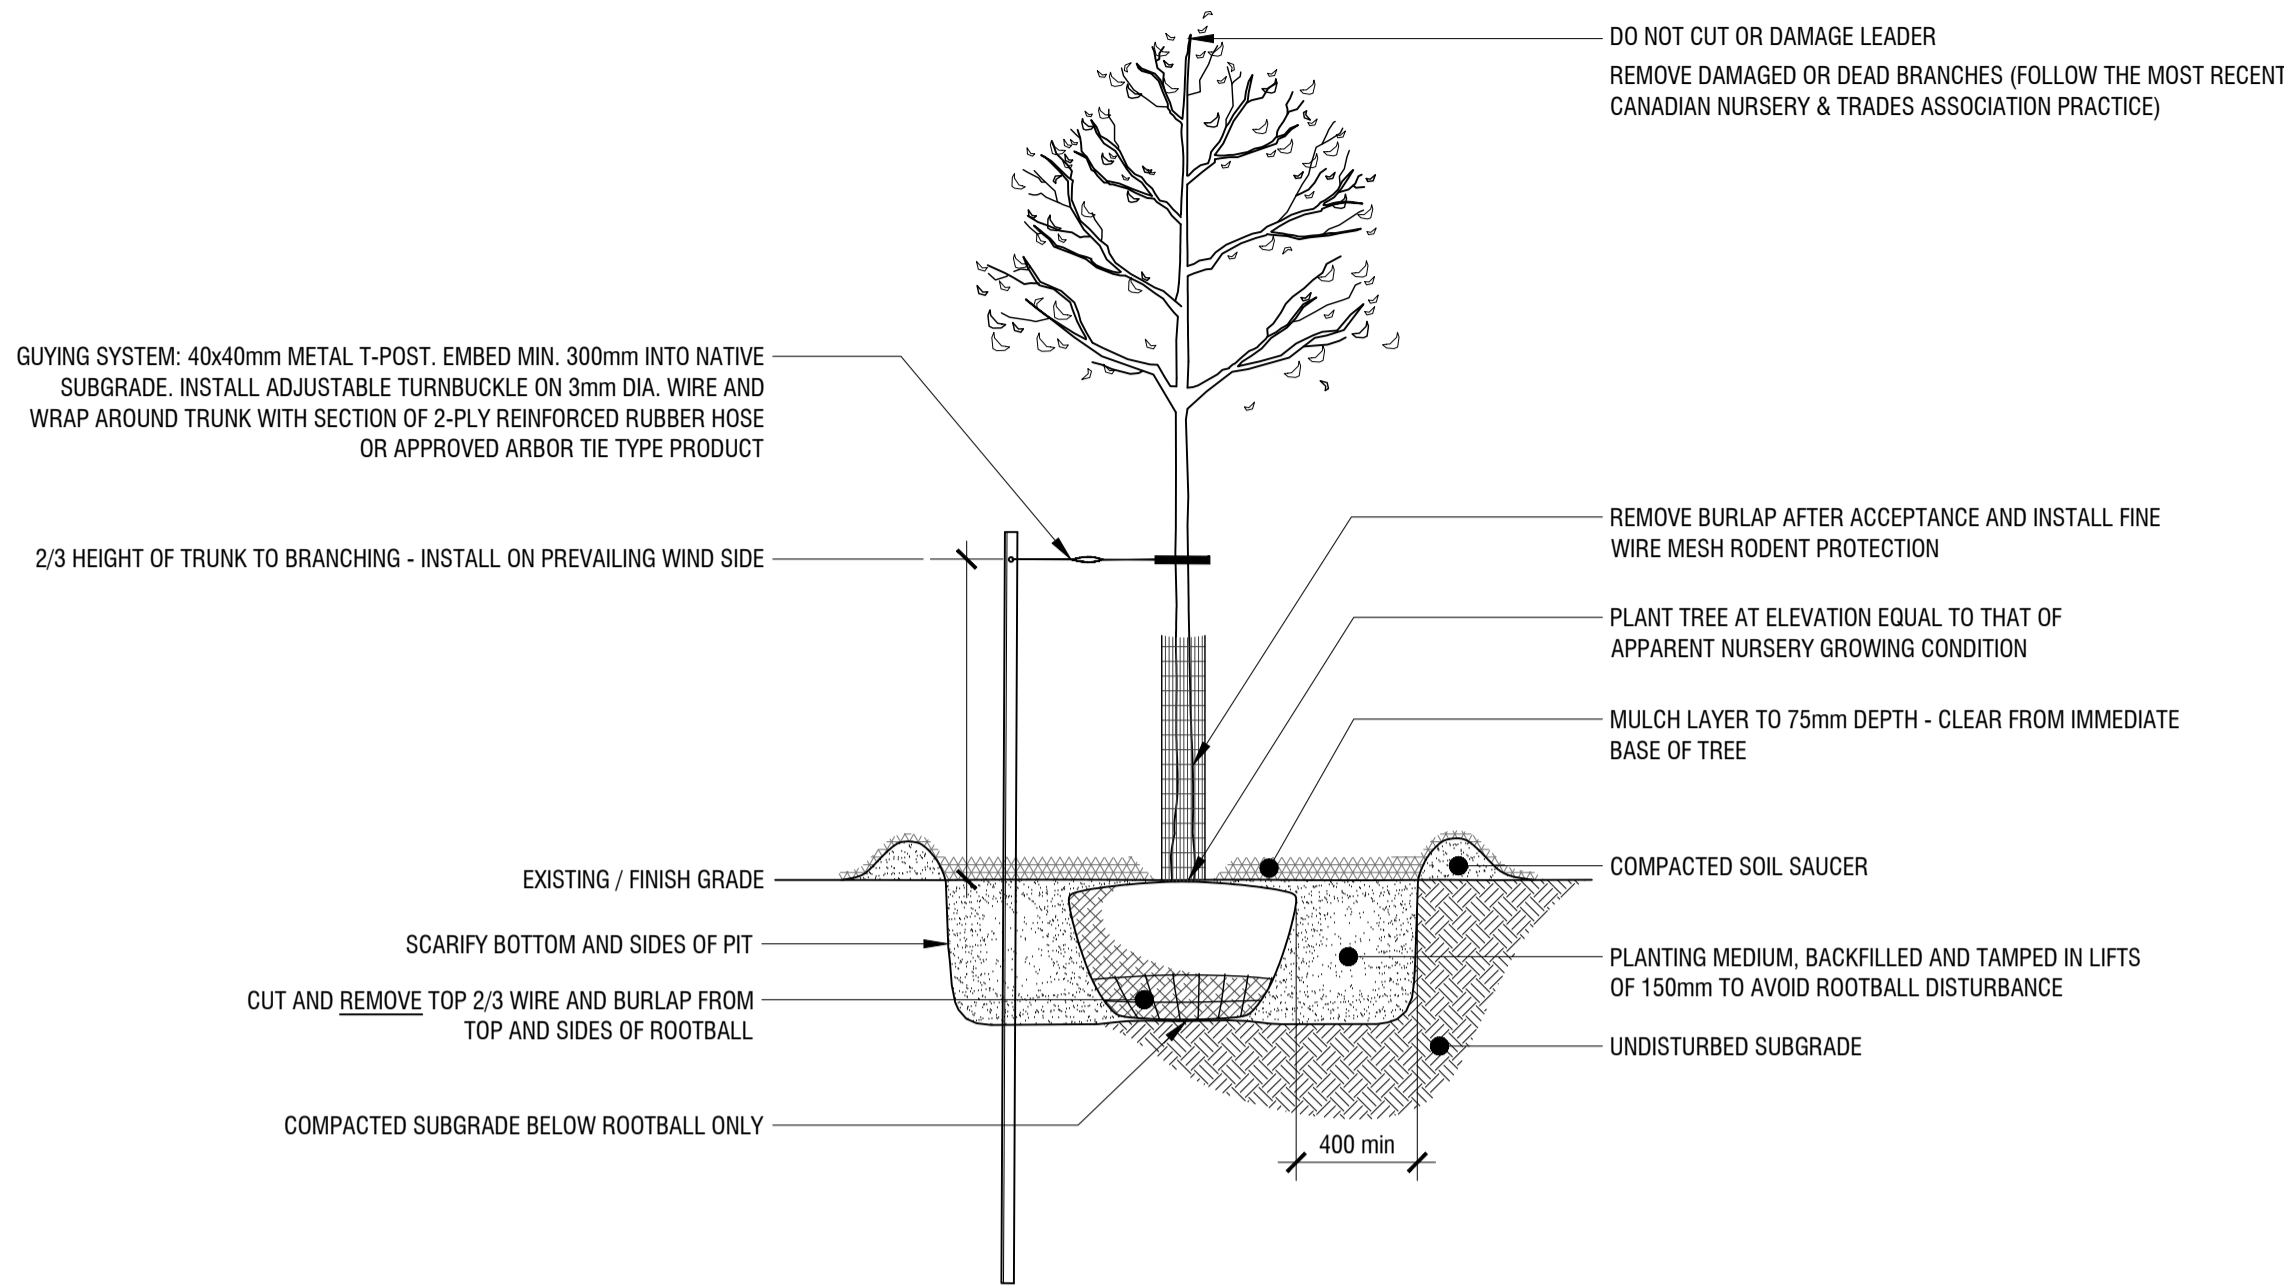


1 DECIDUOUS TREE PLANTING DETAIL

L2 n.t.s.

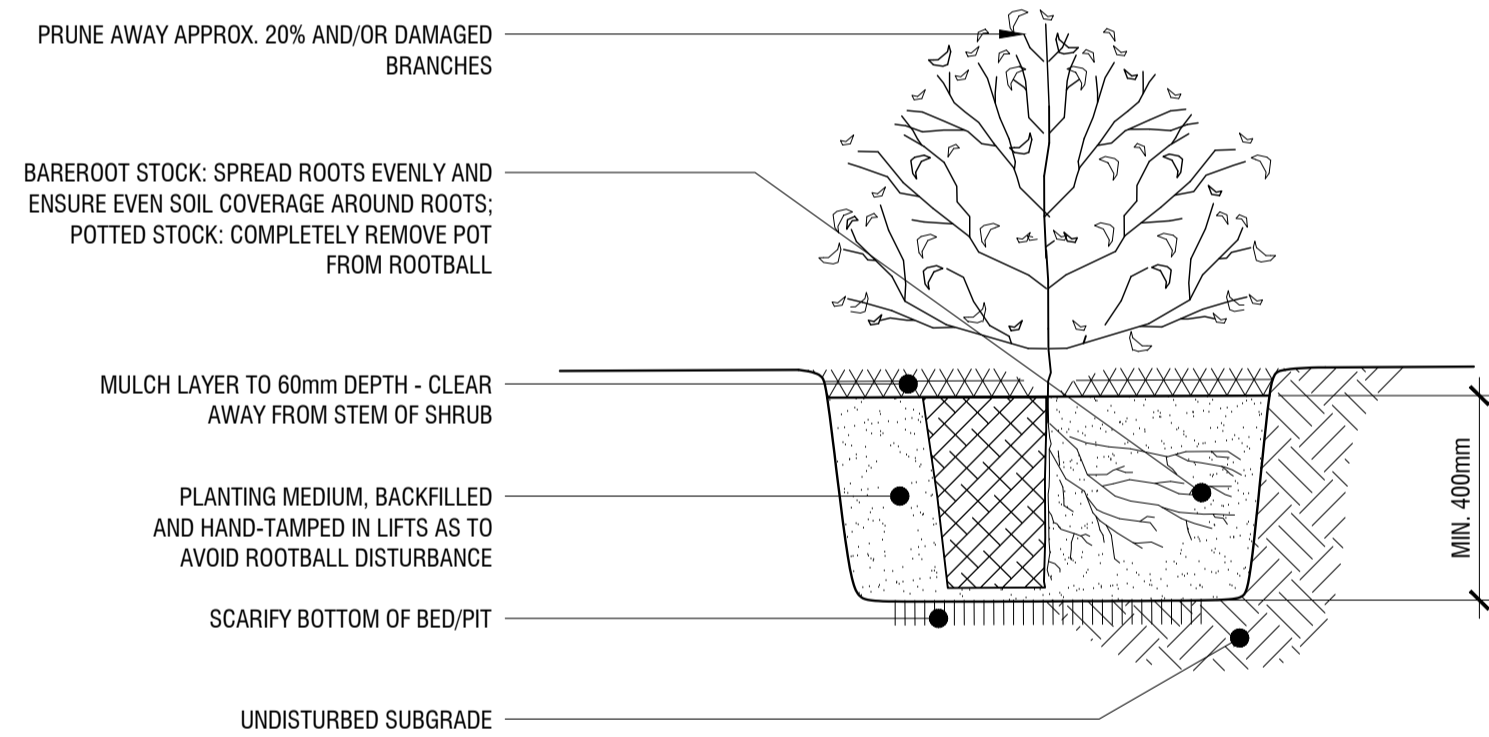


3 SHRUB PLANTING DETAIL

L2 n.t.s.

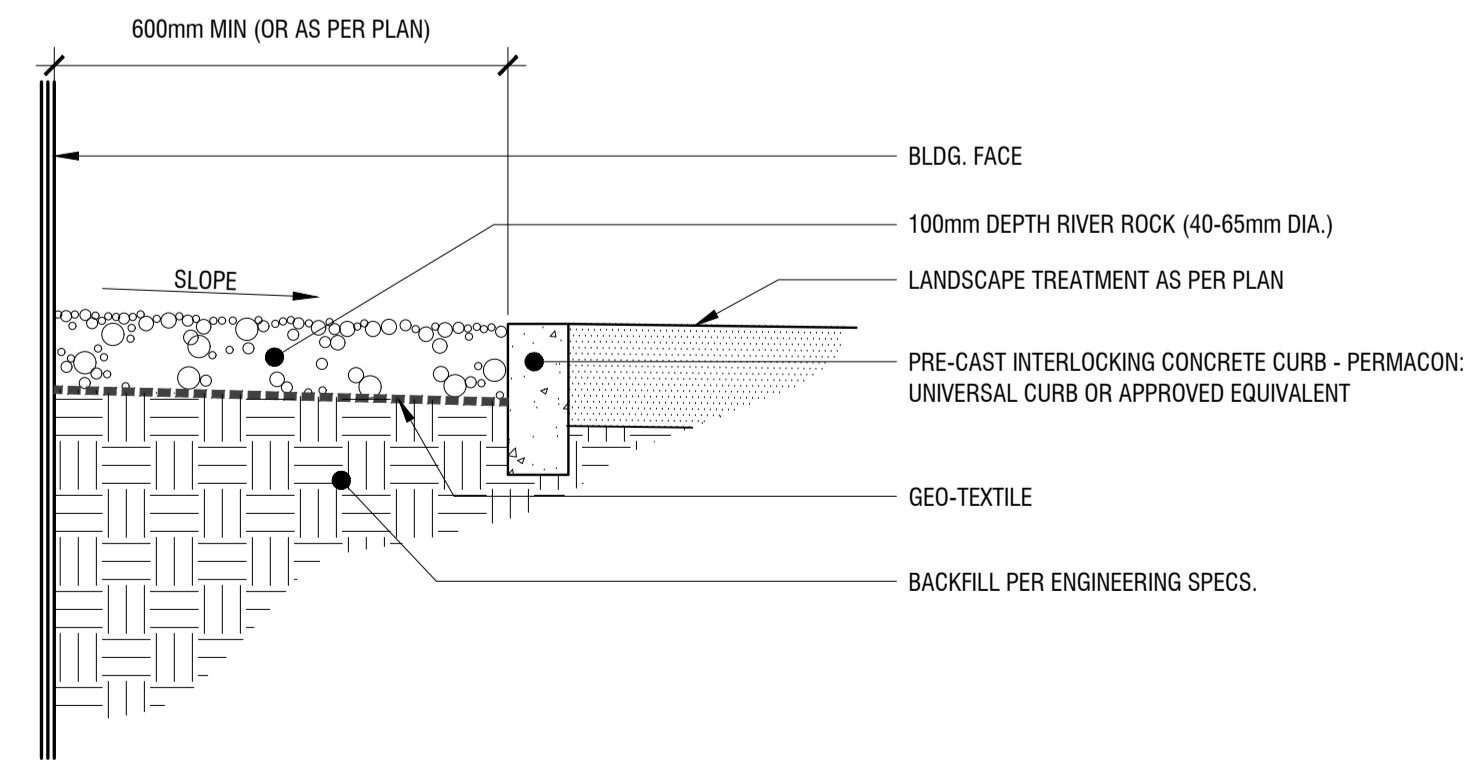


5 MAINTENANCE EDGE DETAIL

L2 n.t.s.

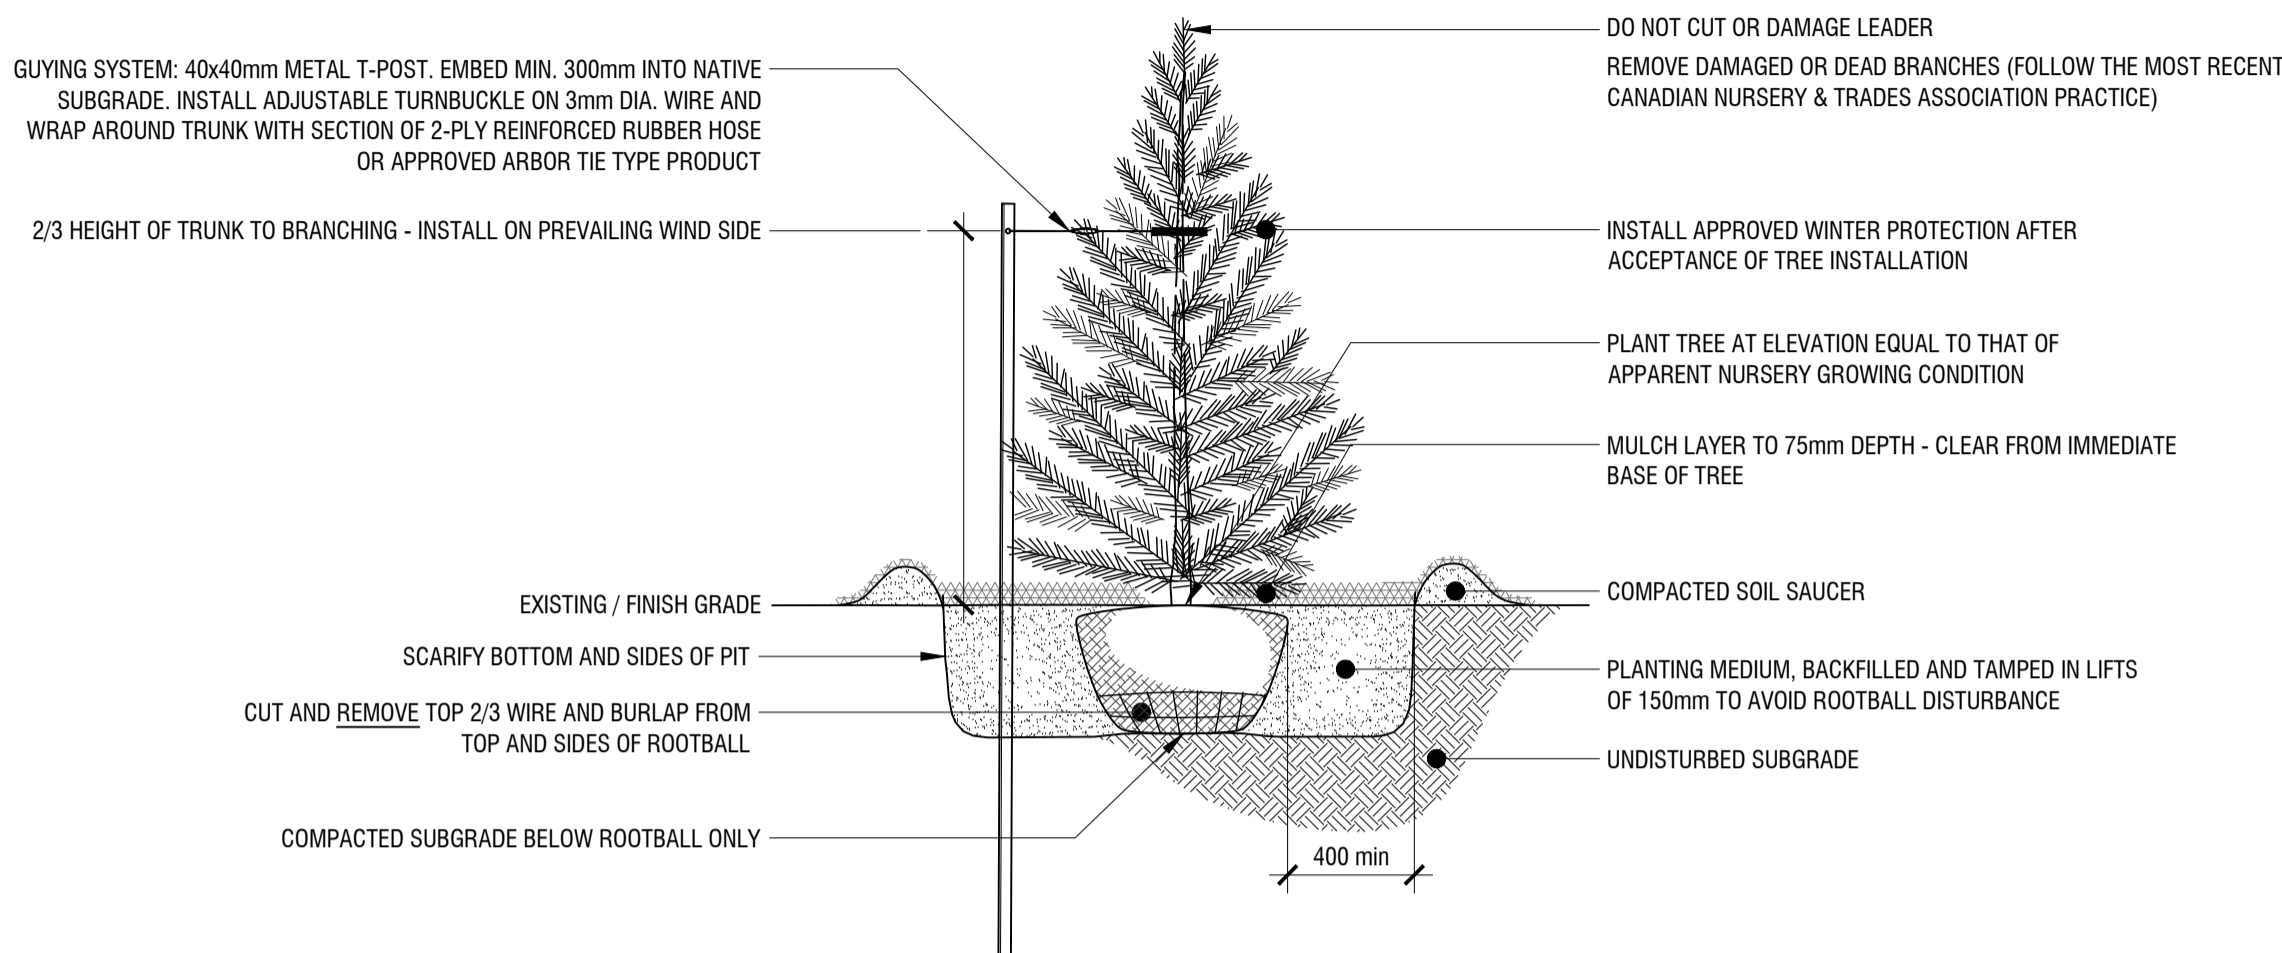

2 CONIFEROUS TREE PLANTING DETAIL

L2 n.t.s.

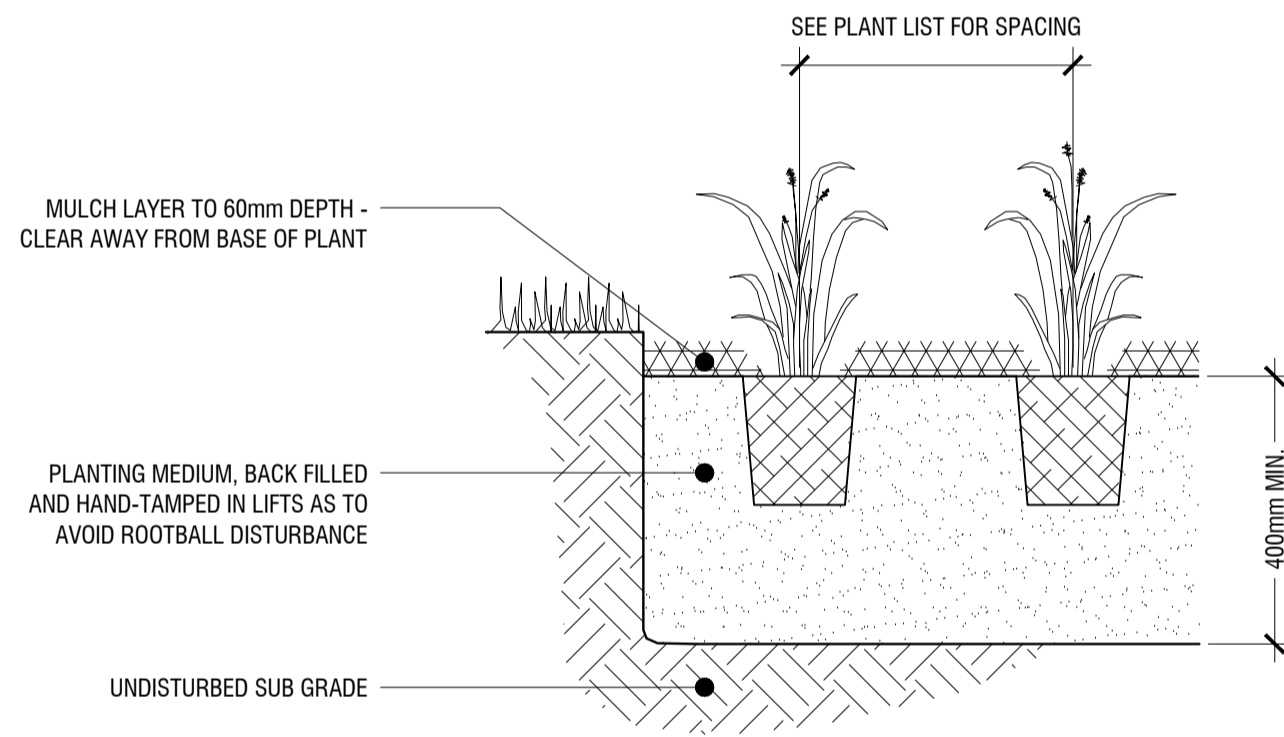

4 PERENNIAL PLANTING DETAIL

L2 n.t.s.

PLANTING SCHEDULE				
KEY	QTY.	BOTANICAL NAME	COMMON NAME	SIZE / CONDITION / SPACING
DECIDUOUS TREES				
ARA	5	Acer rubrum 'Autumn Spire'	Autumn Spire Red Maple	70mm cal. / W.B.
AF	2	Acer rubrum 'freemianii'	Freemant's Maple	70mm cal. / W.B.
CC	1	Carpinus caroliniana	Blue Beech (aka Musclemwood, Ironwood,)	50mm cal. / W.B.
CO	6	Celtis occidentalis	Common Hackberry	70mm cal. / W.B.
GT	1	Gleditsia triacanthos var. inermis 'Skycote'	Skyline Honeylocust	70mm cal. / W.B.
MA*	8	Malus 'Harvest Gold'	Crabapple	70mm cal. / W.B.
OV	2	Ostrya virginiana	Ironwood (American Hophornbeam)	50mm cal. / W.B.
QR	2	Quercus rubra	Red Oak	70mm cal. / W.B.
SA	2	Sorbus americana	American Mountain Ash	60mm cal. / W.B.
UM	5	Ulmus 'Morton Glossy'	Triumph Elm	70mm cal. / W.B.
* Malus cultivar to be selected based on availability and subject to approval by landscape architect				
CONIFEROUS TREES				
PG	4	Picea glauca	White Spruce	175cm ht. / W.B.
PO	7	Picea omorika	Serbian Spruce	175cm ht. / W.B.
PP	2	Picea pungens	Colorado Spruce	175cm ht. / W.B.
PS	11	Pinus strobus	Eastern White Pine	175cm ht. / W.B.
TO	9	Thuja occidentalis	Eastern White Cedar	175 cm ht. / clump, field dug
TOE	0	Thuja occidentalis 'Emerald' (Smaragd)	Emerald Green Cedar	175cm ht. / W.B.
DECIDUOUS SHRUBS				
Cs	46	Cornus sericea	Red Osier Dogwood	100cm ht. / specimen quality / 175cm sp.
Csf	45	Cornus sericea 'Flaviramea'	Yellow Twig Dogwood	100cm ht. / specimen quality / 175cm sp.
Pfa	100	Potentilla fruticosa 'Abbotswood'	Abbotswood Potentilla	#2 pot / 45cm. sp.
Pff	102	Potentilla fruticosa 'Farreri'	Golddrop Potentilla	#2 pot / 45cm. sp.
Ra	17	Ribes alpinum	Alpine Currant	#3 Pot / 150cm sp.
Sb	84	Spiraea bumalda 'Anthony Waterer'	Anthony Waterer Spirea	50cm ht. / 75cm sp.
EVERGREEN SHRUBS				
Jc	10	Juniperus chinensis 'Mountbatten'	Mountbatten Juniper	100cm ht. / specimen quality / 1.5m spacing
Pm	39	Juniper mugo var. pumilio	Dwarf Mugo Pine	#3 Pot / 1.5m sp.
PERENNIALS & GRASSES				
Ama	46	Armeria maritima 'Alba'	Sea Thrift	10" Pot / 20cm o.c.
Amr	90	Armeria maritima 'Rubrifolia'	Red-leaved Sea Thrift	10" Pot / 20cm o.c.
Cak	73	Calamagrostis acutiflora 'Karl Foerster'	Feather Reed Grass	#2 Pot / 50cm o.c.
Cao	57	Calamagrostis acutiflora 'Overdam'	Overdam Feather Reed Grass	#2 Pot / 50cm o.c.
He	33	Hemerocallis 'Stella de Oro'	Stella D'Oro Daylily	#1 Pot / 45cm o.c.
Ms	25	Miscanthus sinensis 'Huron Sunrise'	Huron Sunrise Maiden Grass	#2 Pot / 75cm o.c.
Pvn	74	Panicum virgatum 'Northwind'	Northwind Switch Grass	#2 Pot / 70cm sp.
Pvs	33	Panicum virgatum 'Shenandoah'	Red Switch Grass	#2 Pot / 70cm sp.

Copyright Reserved
The Copyrights to all designs and drawings are the property of f.d. fountain landscape architecture.
Unauthorized reproduction or use is forbidden. DO NOT SCALE DRAWING

Copyright réservés
Les droits d'auteur à tous les modèles et dessins sont la propriété de f.d. fountain landscape architecture.
Reproduction ou utilisation non autorisée est interdite. NE PAS L'ÉCHELLE DE DESSIN

Client / Client



2193 Arch Street
Ottawa, Ontario K1G2H5

general notes / notes générales

legend / légende

rev'n	description / la description	mm/dd/yyyy
2	coordination with Servicing & Grading Plans	11/20/2018
1	issue for City submission	07/13/2018
0	preliminary issue for Client review	07/12/2018



f.d. fountain
LANDSCAPE ARCHITECTURE
& URBAN DESIGN

3-1735 Courtwood Crescent
Ottawa, Ontario
K2C 3J2 CANADA

t 613.216.2934
f 613.216.2938
w fdfountain.com

north / le nord

stamp / le cachet



project / projet

COWAN'S GROVE PLAZA

drawing / dessin

CONSTRUCTION DETAILS

designed / conçu SP / DF	drawn / dessiné SP / DF	reviewed / examiné DF
date April 2018	project number / No. du projet G 18-23	

drawing number / No. du dessin

L2 of 2