


2 WEST ELEVATION  
1 : 75

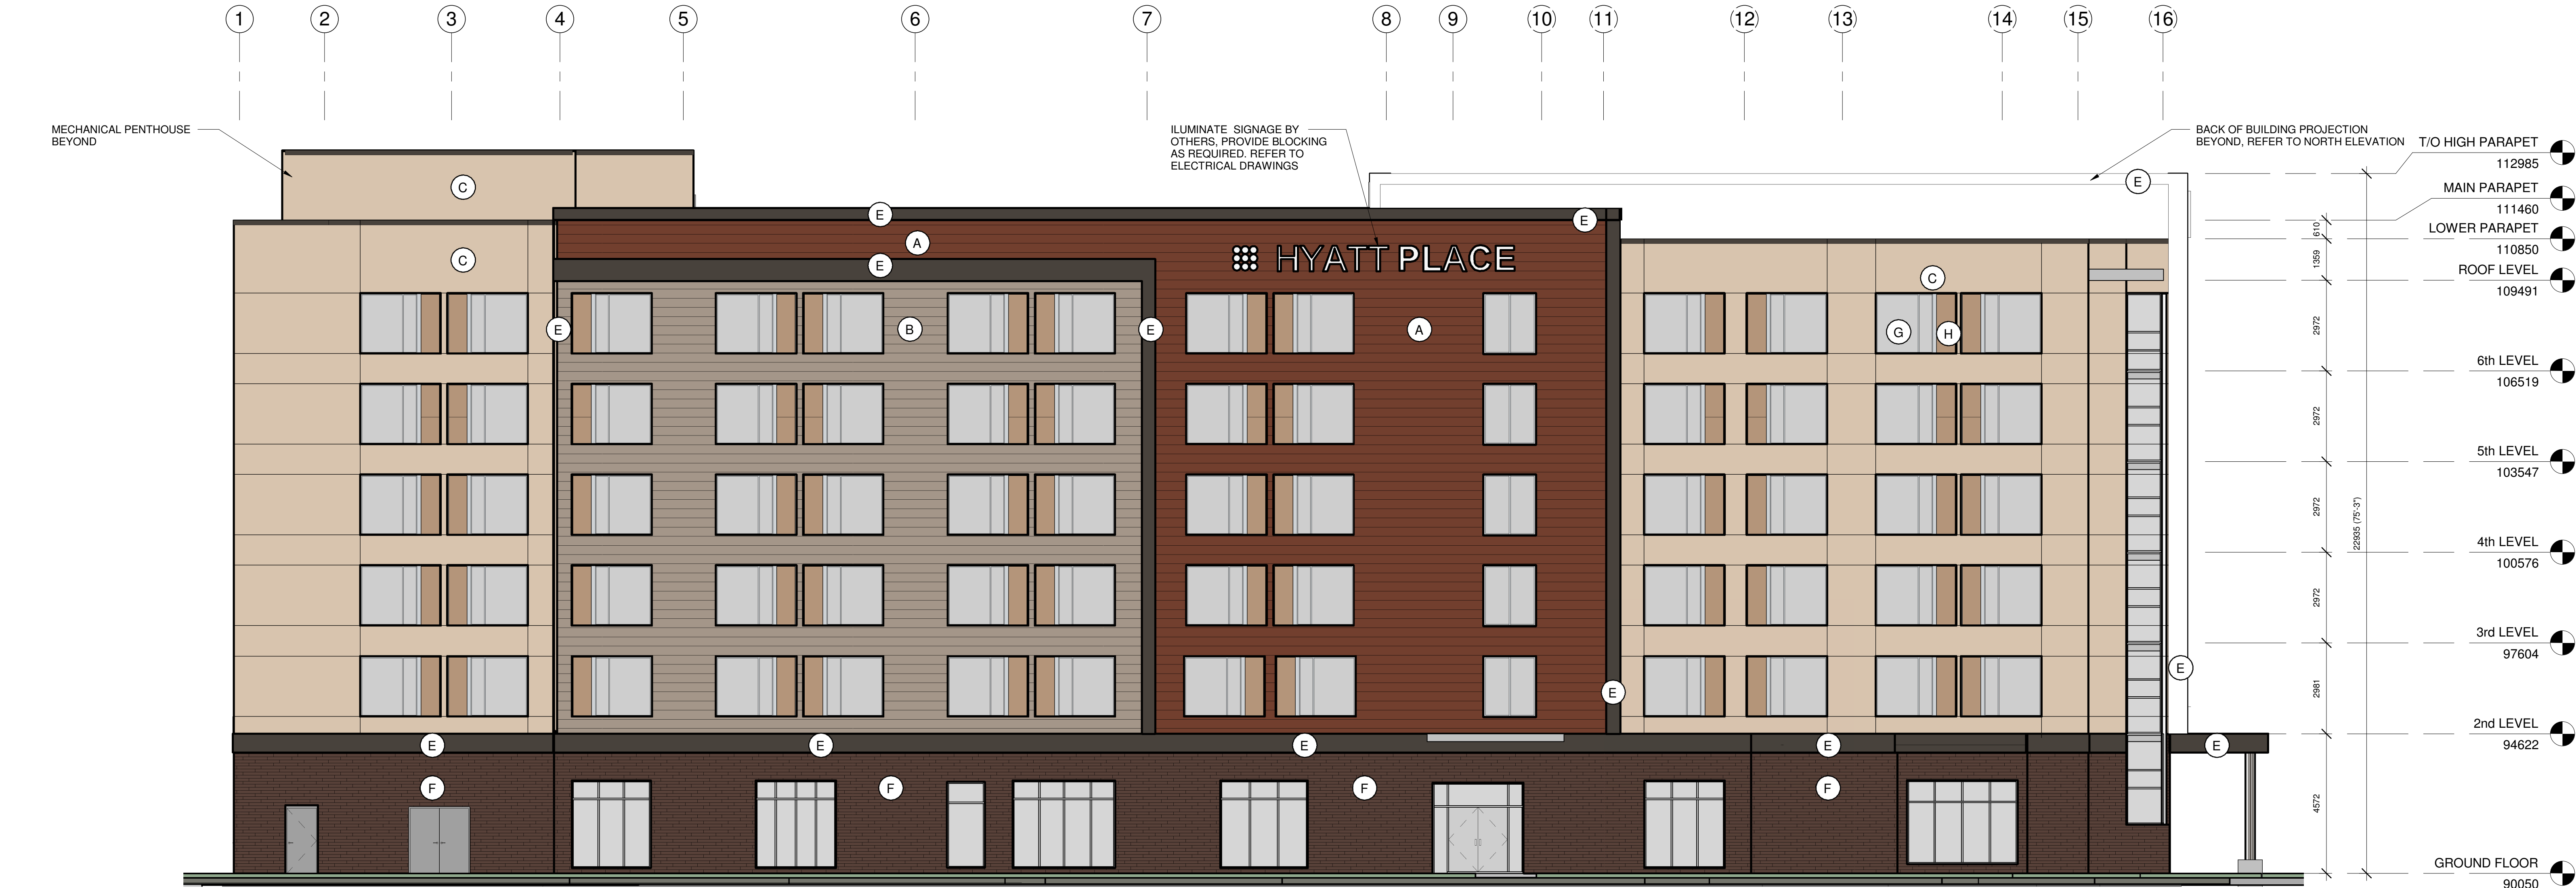


1 SOUTH ELEVATION  
1 : 75

COLOUR LEGEND

MATERIALS:

- (A) HORIZONTAL RIBBED COLOURED PANELS
- (B) HORIZONTAL RIBBED COLOURED PANELS
- (C) SMOOTH FACED COLOURED PANELS
- (D) SMOOTH FACED COLOURED PANELS
- (E) COMPOSTIE ARCHITECTURAL PANEL
- (F) PRE-SELECTED BRICK VENEER
- (G) PRE-FINISHED ALUMINUM WINDOW FRAME
- (H) PRE-FINISHED ALUMINUM PANEL

KEY PLAN

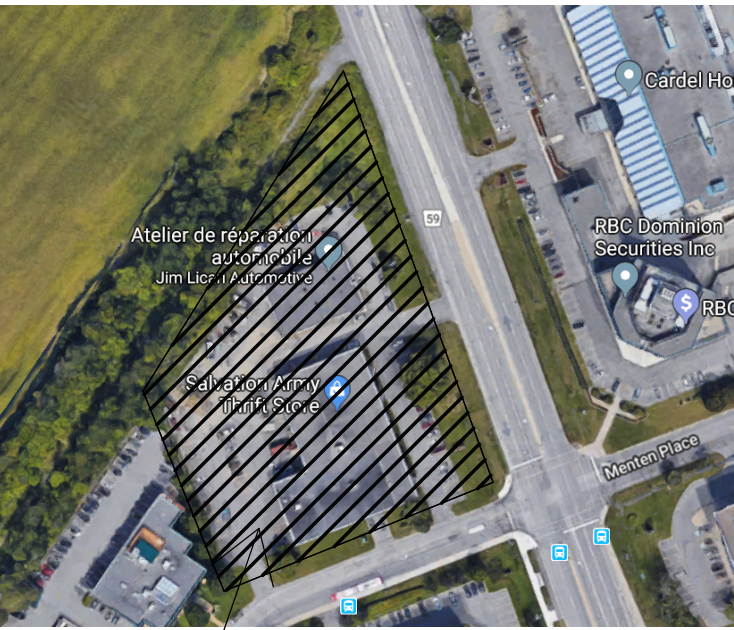

PROJECT

ALL CONTRACTORS TO VERIFY ALL DIMENSIONS ON SITE AND TO REPORT ALL ERRORS AND/OR OMISSIONS TO THE ARCHITECT.

ALL CONTRACTORS MUST COMPLY WITH ALL CODES AND BYLAWS AND OTHER AUTHORITIES HAVING JURISDICTION OVER THE WORK.

DO NOT SCALE DRAWINGS.

THIS DRAWING MAY NOT BE USED FOR CONSTRUCTION UNTIL SIGNED BY THE ARCHITECT.

COPYRIGHT RESERVED.

| # | Description       | Date     |
|---|-------------------|----------|
| 1 | ISSUED FOR REVIEW | 11/19/18 |
| 2 | ISSUED FOR REVIEW | 11/21/18 |



CONSULTANTS:  
STRUCTURAL : C LELAND-JARDINE  
MECHANICAL :  
CIVIL :  
ELECTRICAL : JAIN ENGINEERING  
LANDSCAPING :

PROJECT  
**HYATT PLACE**  
FHP-5737  
300 Moodie Dr.  
Ottawa, Ontario

DRAWING:  
**EXTERIOR FINISH**

|            |                       |           |      |
|------------|-----------------------|-----------|------|
| DATE       | 2018-11-27 2:03:19 PM | REV. NO.  | 1802 |
| SCALE      | As indicated          | ARCHITECT |      |
| DRAWN BY   | A. D.                 |           |      |
| CHECKED BY | R. W.                 |           |      |

A251

#17063

#07-12-18-007