
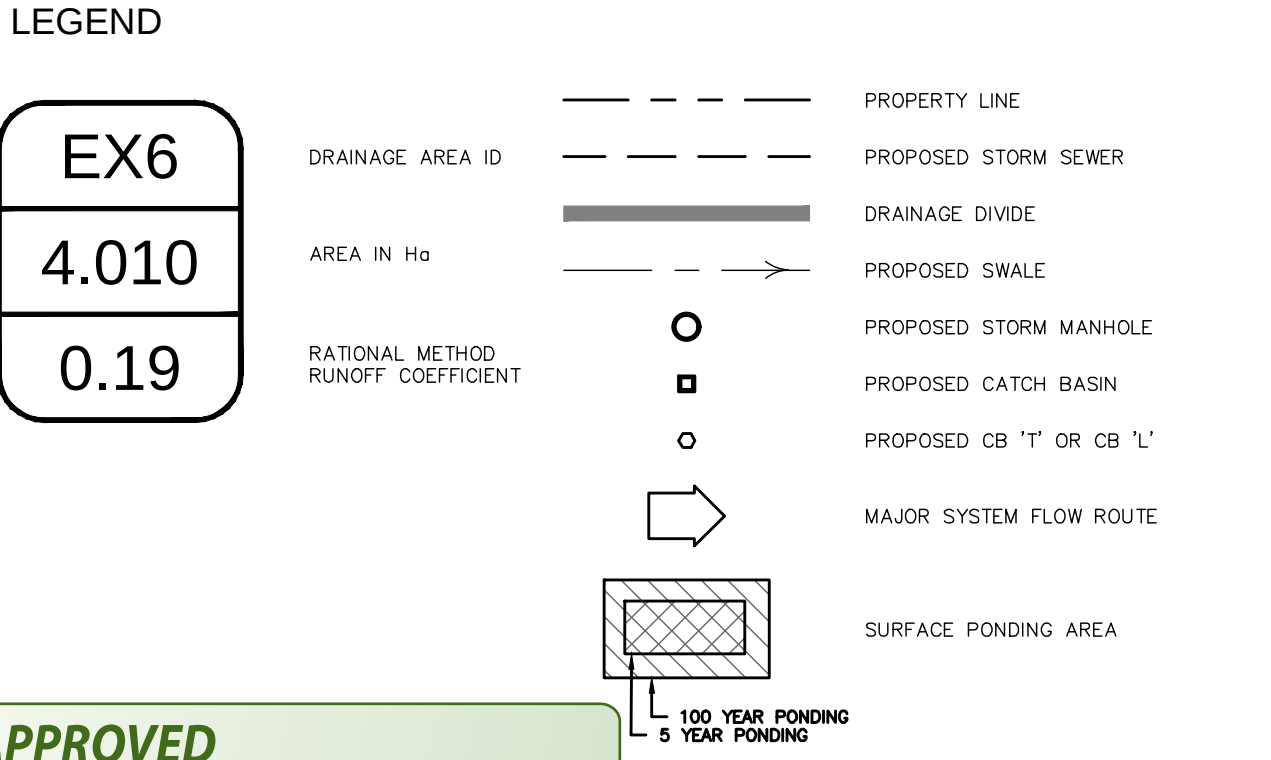
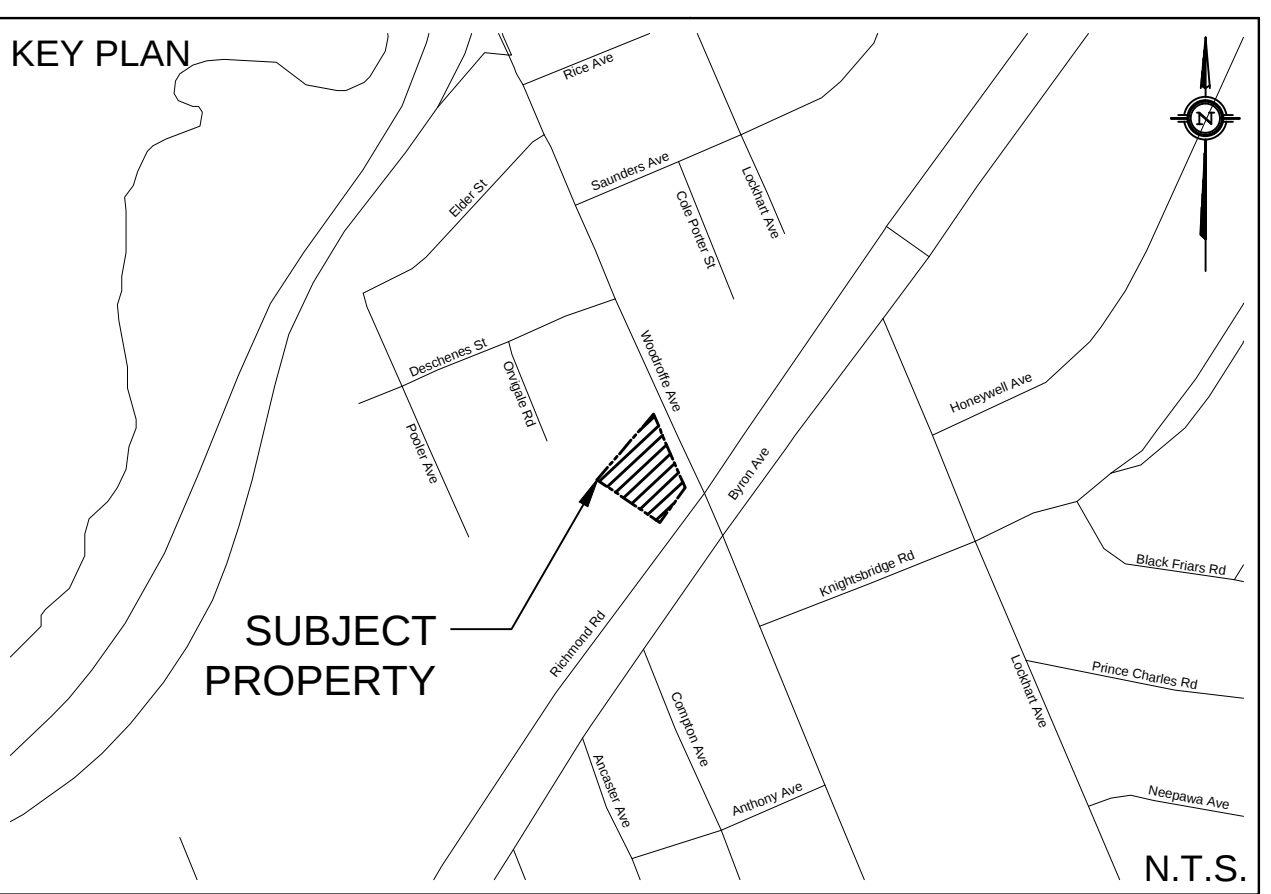


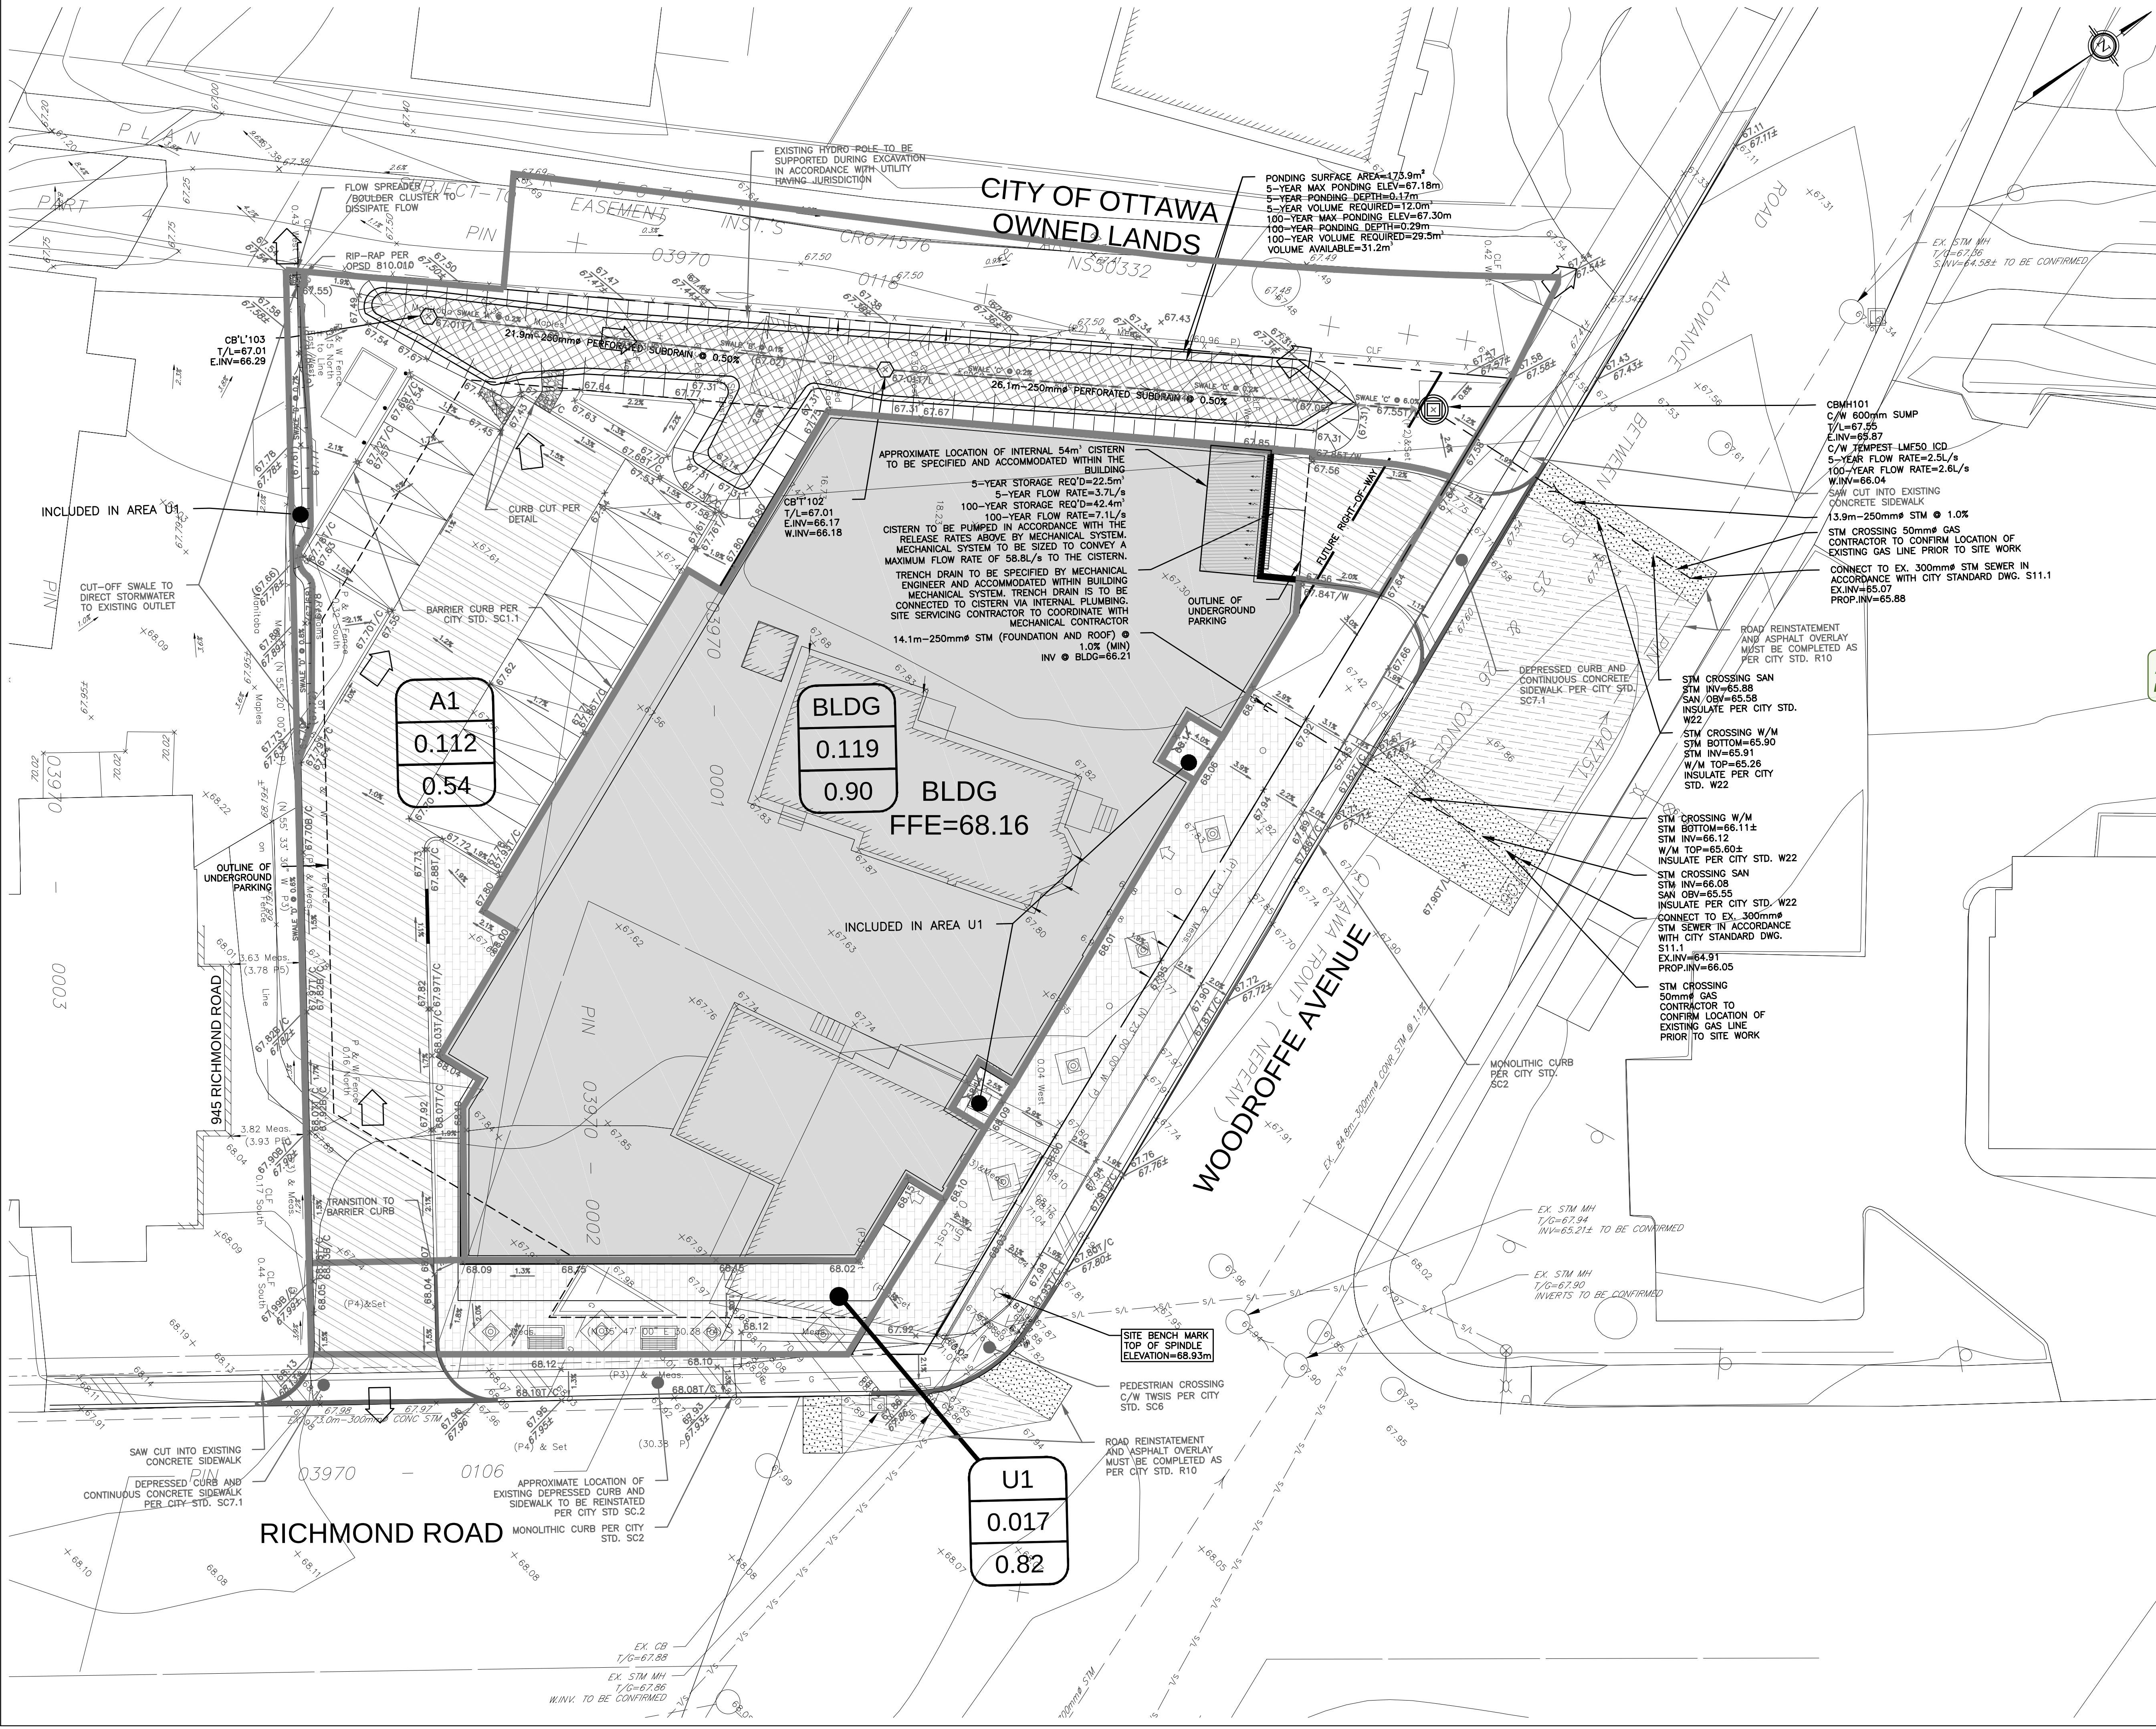

APPROVED
By Derrick Moodie at 2:53 pm, Nov 28, 2018

Derrick Moodie

DERRICK MOODIE
MANAGER
PLANNING, INFRASTRUCTURE & ECONOMIC
DEVELOPMENT DEPARTMENT, CITY OF OTTAWA

TOPOGRAPHIC INFORMATION
TOPOGRAPHIC INFORMATION PROVIDED BY ANNIS O'SULLIVAN, VOLLEBEKK LTD.
PROJ. NO. 8806-08
DATED JULY 2, 2008

SITE PLAN INFORMATION
SITE PLAN PROVIDED BY RODERIC LAHEY ARCHITECT INC.
PROJ. NO. 1719
DATED JULY 30, 2018

GEOTECHNICAL STUDY
GEOTECHNICAL RECOMMENDATIONS PROVIDED BY PATERSON GROUP
PROJ. NO. PG1609-1
DATED DECEMBER 22, 2014

SITE SERVICING AND STORMWATER MANAGEMENT STUDY
SERVICING AND STORMWATER MANAGEMENT RECOMMENDATIONS PROVIDED BY DSEL
PROJ. NO. 17-967
DATED NOVEMBER 2018

BENCH MARK
TOP OF SPINDLE LOCATED AT THE SOUTH EAST CORNER OF THE SUBJECT SITE
ELEV=68.93m

No.	BY	YY.MM.DD	DESCRIPTION
7	A.J.G.	18.11.21	ISSUED FOR MUNICIPAL APPROVAL
6	A.J.G.	18.11.20	ISSUED FOR MUNICIPAL APPROVAL
5	A.J.G.	18.11.02	ISSUED FOR MUNICIPAL REVIEW
4	A.J.G.	18.08.17	ISSUED FOR MUNICIPAL REVIEW
3	A.J.G.	18.07.11	ISSUED FOR MUNICIPAL REVIEW
2	A.J.G.	17.11.29	ISSUED FOR MUNICIPAL REVIEW
1	A.J.G.	17.11.14	ISSUED FOR COORDINATION

PROJECT No. 17-967

STORMWATER MANAGEMENT PLAN
929 RICHMOND ROAD

© DSEL

AZURE URBAN DEVELOPMENTS

120 Iber Road Unit 103
Stittsville, Ontario, K2S 1E9
Tel. (613) 836-0856
Fax. (613) 836-7183
www.DSEL.ca

929 Richmond Road
Ottawa, Ontario, K2S 8B9
Tel. (613) 234-4346

DSEL
david schaeffer engineering ltd
SMART SUBDIVISIONS™

DRAWN BY: A.J.G. CHECKED BY: A.D.F. DRAWING NO. SHEET NO.
DESIGNED BY: A.J.G. CHECKED BY: R.D.F.
SCALE: 1:150 DATE: NOVEMBER 2018 **SWM-1** 1 of 1

LICENSED PROFESSIONAL ENGINEER
A.D. FOBERT
100090223
2016-11-21
PROVINCE OF ONTARIO

REVIEWED BY: