


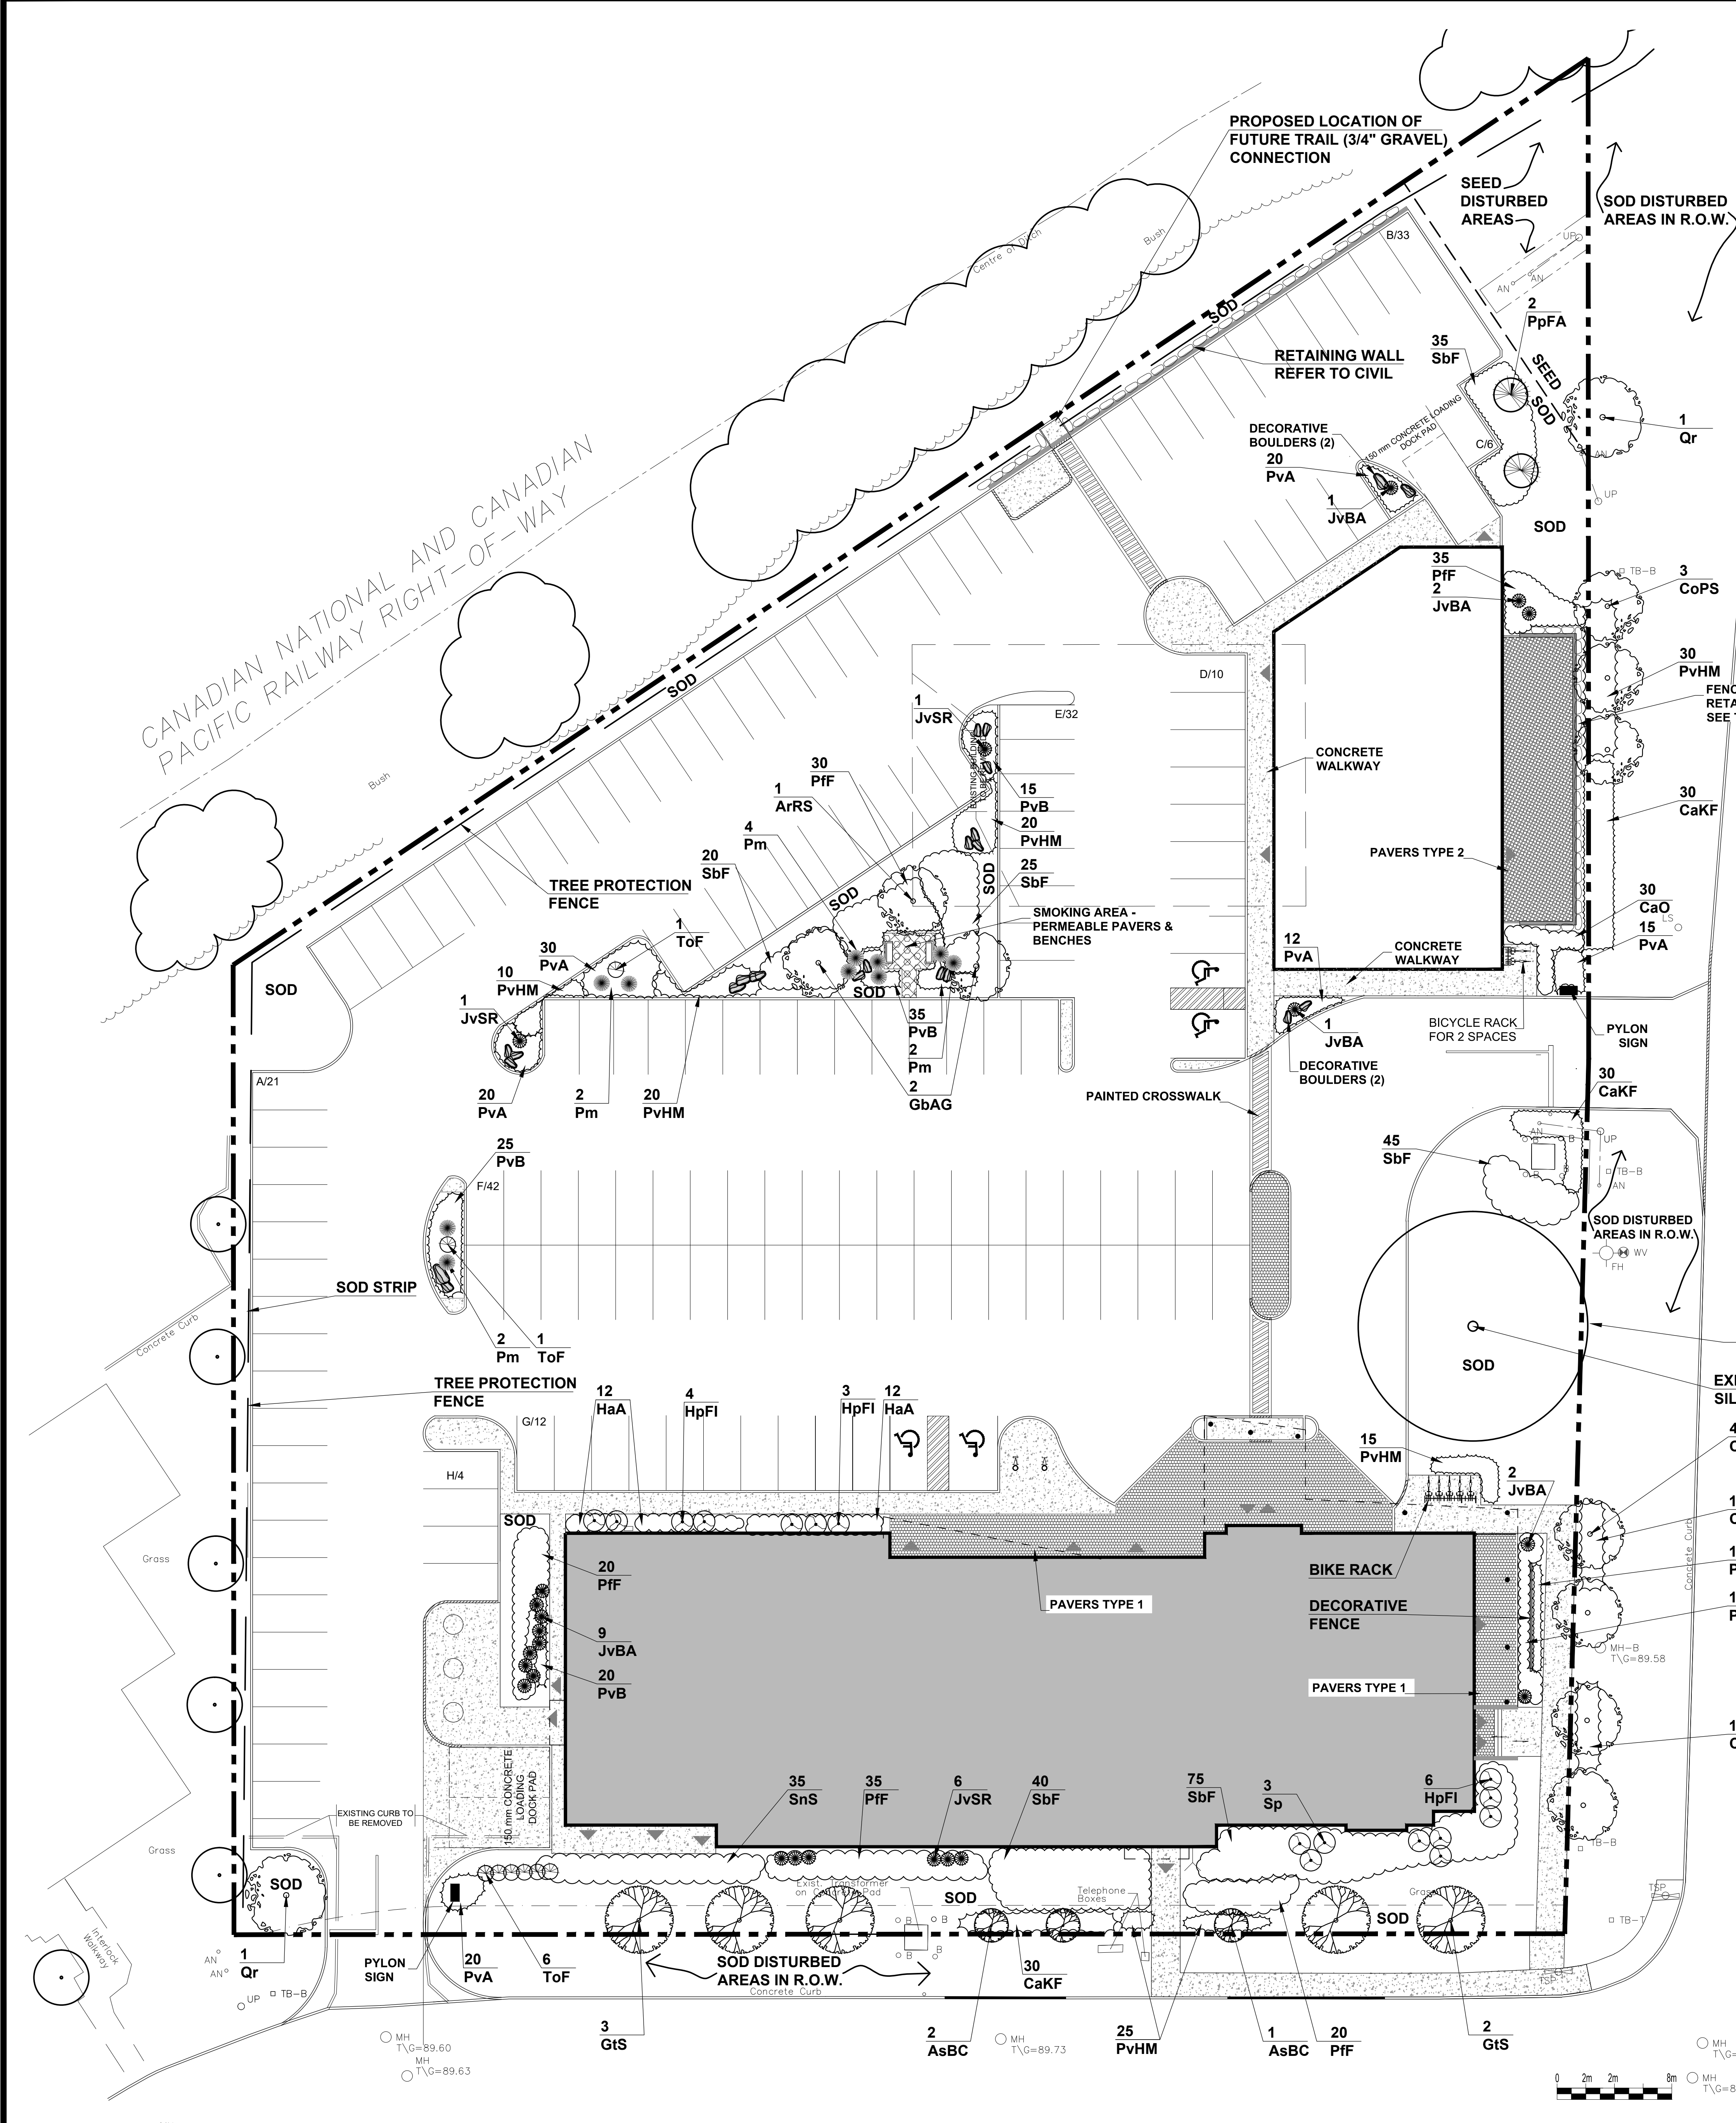


Plant List				
ID	Qty	Botanical Name	Common Name	Scheduled Size
Trees				
ArRS	1	Acer rubrum 'Red Sunset'	Red Sunset Maple	70mm cal.
AsBC	3	Acer saccharum 'Barrett Cole'	Apollo Sugar Maple	50mm cal.
CoPS	7	Celtis occidentalis 'Prairie Sentinel'	Prairie Sentinel Hackberry	70mm cal.
GbAG	2	Ginkgo biloba Autumn Gold	Autumn Gold Maidenhair Tree	70mm cal.
GtS	5	Gleditsia triacanthos 'Shademaster'	Shademaster Honeylocust	70mm cal.
PpFA	2	Picea pungens 'Fat Albert'	Fat Albert Spruce	1750mm ht.
Qr	2	Quercus rubra	Red Oak	70mm cal.
Large Shrubs				
JvBA	15	Juniperus scopulorum 'Blue Arrow'	Blue Arrow Juniper	125cm ht.
JvSR	8	Juniperus virginiana 'Skyrocket'	Skyrocket Juniper	125cm ht.
Pm	10	Pinus mugo mugo	Mugho Pine	60cm spd.
Sp	3	Syringa prestoniae	Preston Lilac	125cm ht.
ToF	8	Thuja occidentalis fastigiata	Pyramidal White Cedar	125cm ht.
Shrubs				
HaA	24	Hydrangea arborescens 'Annabelle'	Annabelle Hydrangea	50cm ht.
HpFI	13	Hydrangea Fire and Ice	Hydrangea Fire and Ice	100cm ht.
PfF	140	Potentilla fruticosa 'Farreri'	Gold Drop Potentilla	50cm ht.
SbF	240	Spiraea bumalda 'Froebelii'	Froebel's Spirea	50cm ht.
SnS	35	Spiraea nipponica 'Snowmound'	Snowmound Spirea	50cm ht.
Perennials				
CaKF	114	Calamagrostis acutiflora 'Karl Foerster'	Karl Foerster Feather Reed Grass	1 gallon Pot
CaO	30	Calamagrostis acutiflora 'Overdam'	Overdam Feather Reed Grass	1 gallon Pot
PvA	132	Flowering perennials Type 1		150mm Pot
PvB	110	Flowering perennials Type 2		150mm Pot
PvHM	130	Panicum virgatum 'Heavy Metal'	Heavy Metal Switch Grass	1 gallon Pot

APPROVED
By Derrick Moodie at 11:22 am, Dec 18, 2018

Derrick Moodie
MANAGER
PLANNING, INFRASTRUCTURE & ECONOMIC
DEVELOPMENT DEPARTMENT, CITY OF OTTAWA


NOTE:
DRAWING TO BE READ IN CONJUNCTION WITH TREE CONSERVATION REPORT. FOR
TREE PROTECTION MEASURES AND DETAILS REFER TO TREE CONSERVATION REPORT.
PREPARED BY RUHLAND & ASSOCIATES LTD.
REVISED OCTOBER 17, 2018

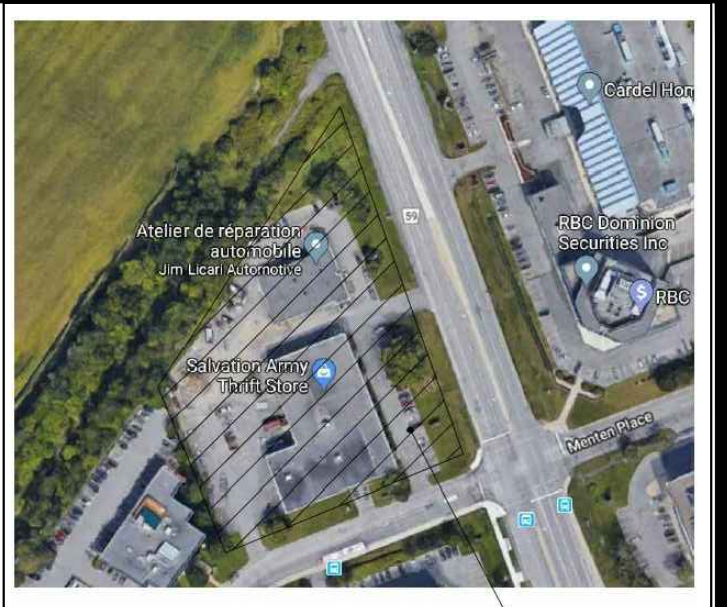

300 MOODIE DR.
KEY PLAN
THIS PLAN IS ISSUED FOR SITE PLAN CONTROL ONLY.
ADDITIONAL DETAILING AND SPECIFICATIONS ARE
REQUIRED PRIOR TO TENDERING AND CONSTRUCTION.

- GENERAL NOTES
- All general site information and conditions compiled from existing plans, surveys and consultant's field notes. Report all discrepancies prior to any work. No responsibility is born by the Consultant for unknown subsurface conditions.
 - The location of the utilities is approximate only, and the exact location should be determined by consulting the municipal authorities and utility companies concerned. The Contractor shall prove the location of utilities and shall be responsible for adequate protection from damage.
 - All dimensions shown are to be verified on site prior to any construction. No deviations are to be made from the layouts as shown on this plan without prior consultation with the Landscape Architect and Owner.
 - No other trees to be removed without prior approval by Landscape Architect.

5	Issued for Site Plan Approval	Nov. 28/18
4	Issued for Site Plan Approval	Oct. 18/18
3	Re-issued for Site Plan Control	Jul. 05/18
2	Issued for Site Plan Control	Apr. 16/18
1	for review	Apr. 09/18
no.	issue / revision	date

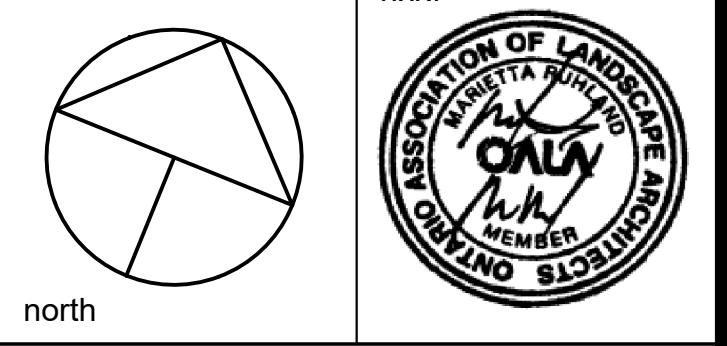

HYATT PLACE

Colonnade
DEVELOPMENT • CONSTRUCTION • MANAGEMENT

COLONNADE
BRIDGEPORT
Property Investment & Management

SiteCast™
Construction Corp.

WOODMAN ARCHITECT
ASSOCIATES LTD.

4 BEECHWOOD, SUITE 201, OTTAWA, ONTARIO, CANADA K1L 8L9
TEL: 613 228 9850 FAX: 613 228 9848 mailbox@woodmanarchitect.com

Ruhland & Associates Ltd

200-1750 Courtwood Crescent, Ottawa, Ontario K2C 2B5
P: (613) 224-9444 x 232 F: (613) 224-9131 info@rala.ca www.rala.ca

project
**HYATT HOTEL
300 MOODIE DR.**

drawing title		
LANDSCAPE PLAN		
scale 1:200	drawn by M. Malkov	designed by R. Ruhland
date October, 2016	checked by R. Ruhland	plot date Nov. 28/18
project number 18 - 1556	drawing number L - 01	
Contractor to check and verify all dimensions on the job		