



MINTO COMMUNITIES INC.
200-180 KENT STREET
OTTAWA, ON
K1P 0B6

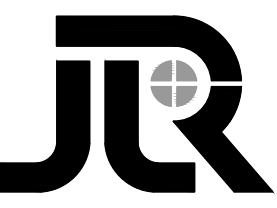


J.L.Richards
ENGINEERS-ARCHITECTS-PLANNERS
J.L. Richards
& Associates Limited
864 Lady Ellen Place
Ottawa, ON Canada
K1Z 5M2
Tel: 613 728 3571
Fax: 613 728 6012

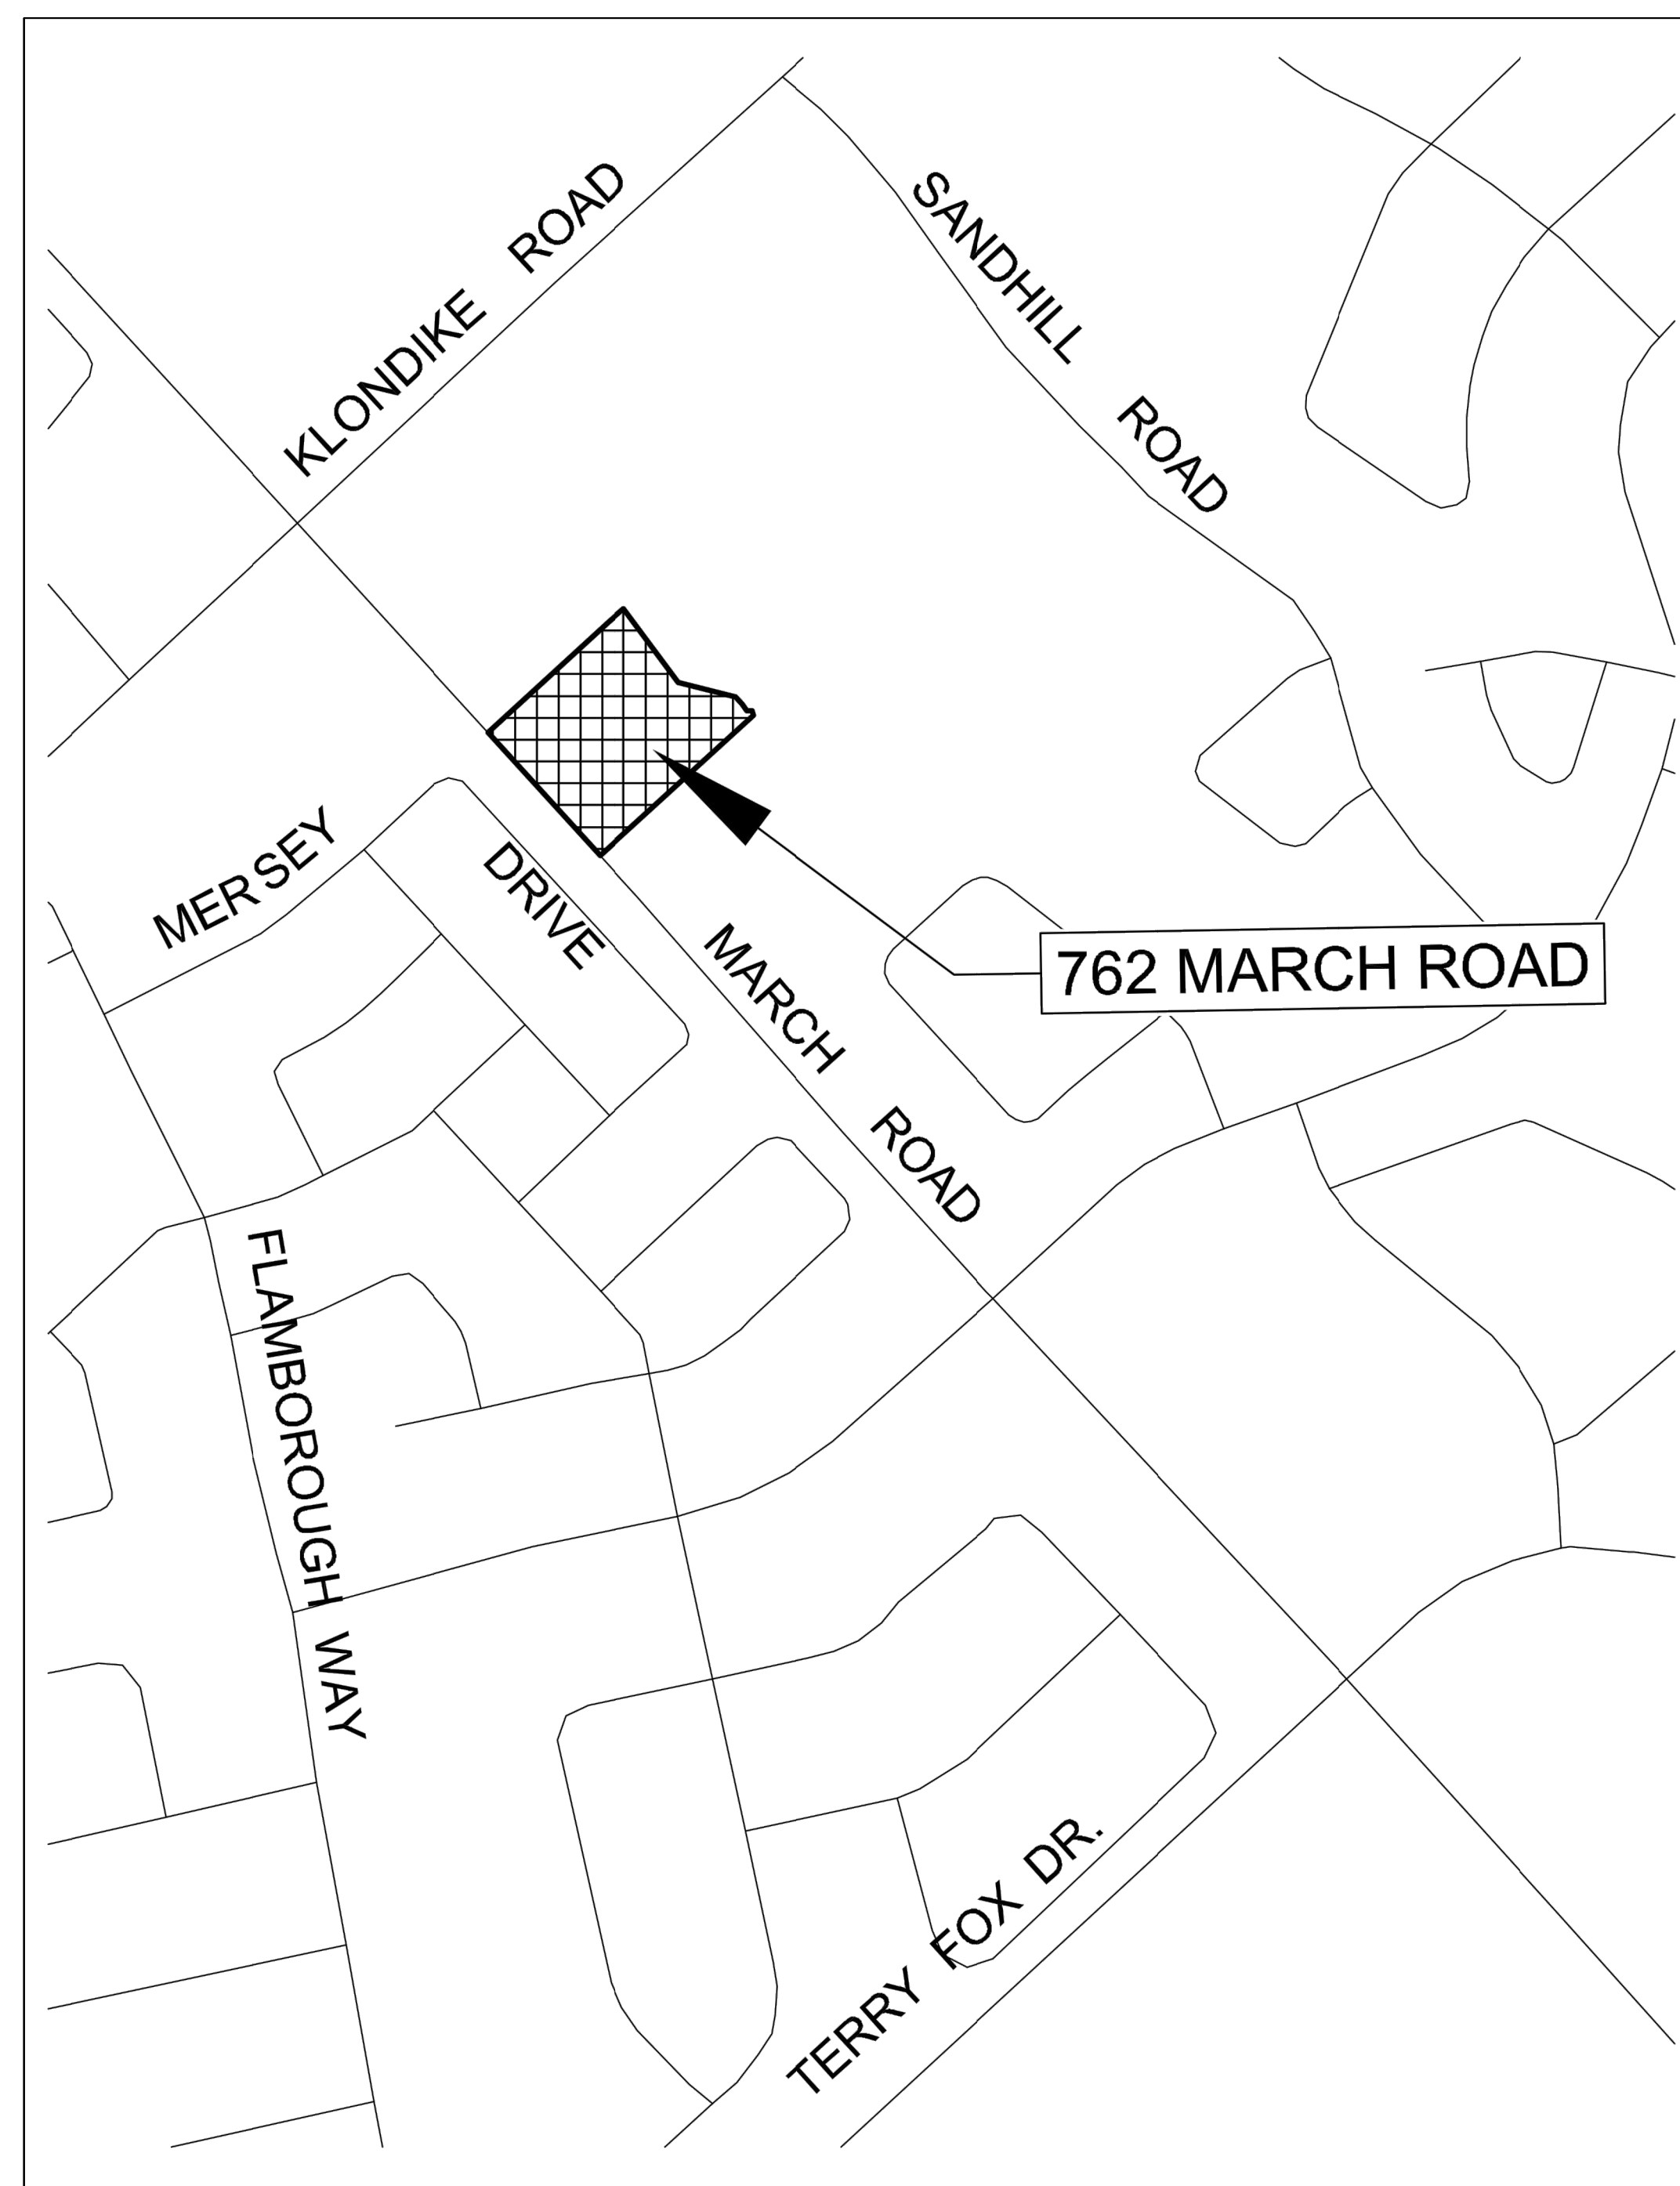

MORGAN'S CREEK STAGE 1 DRAWING LIST	
Sheet Number	Sheet Title
CS	COVER SHEET
S1	SITE SERVICING PLAN
G1	GRADING PLAN
01	MERSEY DRIVE
02	RIPARIAN PRIVATE
DSAN	SANITARY DRAINAGE PLAN
SWM	STORM DRAINAGE AND PONDING PLAN
RESC	REMOVALS AND EROSION AND SEDIMENTATION CONTROL PLAN

MINTO COMMUNITIES INC. MORGAN'S CREEK STAGE 1

762 MARCH ROAD

File Location: V:\240000\24566.LD Minto Lands\24566-001 - 2018 Design - MARCH Rd\3-JLR DWG\1-Civil\24566-001 C CS.dwg

MARCH ROAD (REGIONAL ROAD No. 49)
ROAD ALLOWANCE BETWEEN CONCESSIONS 3 AND 4
(TRANSFERRED BY ORDER-IN-COUNCIL O.C.2446/82, INST. NO. NS166501 (MTO FILE P-1648-48), DEPOSITED PLAN MH3924 (MTO FILE P-1648-5)
DESIGNATED AS KING'S HIGHWAY BY ORDER-IN-COUNCIL O.C. 1585/74, INST. NO. CT19566 (MTO FILE P-1648-39))

Concrete walkways for on-street connections

Parking stall depth increased to 5.5 meters for stalls 73-78 (incl).

Privacy fence between parking lot and adjacent property. See detail on Landscape Plan.

12 meter wide asphalt walkways, typical

Privacy fence between parking lot and adjacent property. See detail on Landscape Plan.

Three, 240 L tote bins for organic waste, with surrounding fence enclosure. See Landscape Plan for details.

4 EarthBin containers: 2 waste, 1 fibre, 1 GMP. See Landscape Plan for details.

Community mail box (1 of 2)

Non-Developable Area. 30 meter setback from normal high water mark. As surveyed by Stantec and McKinley Environmental Solutions.

Property Line

EDGE OF WATER

SHIRLEY'S BROOK

EDGE OF WATER

SEE DETAIL 'A'

Max. Building Height

Units

Parking (Section 101)

Parking Space (Section 106)

Bicycle Parking (Section 111)(units x 0.5)

Landscaped Area (Section 161 (8))

Perimeter Landscaped Area (Section 110)

Legend

Property Line

Zoning Setback

Privacy Fence

Amenity Area

Depressed Curbs

Non-Developable Area

Bicycle Parking

Key Plan

Design Team

Owner/Applicant/Architect

Engineer

Surveyor

Landscaping

Notes

1 Property boundary information from draft survey plan.

2 All dimensions are in meters.

3 Dimensions for each bicycle parking spot: 0.6 m x 1.8 m. Bicycle parking details are included on the Landscape Plan.

Project

Morgan's Creek

762 March Road, Ottawa, ON K2K 0A5

Title

Stage 1 - Site Plan - Rev 2.1

Drawing No.

SP 1

Scale

1:250

0 5 m 10 m 15 m

minto Communities

Minto Communities Inc.

200-180 Kent Street

Ottawa, ON K1P 0B6

Canada

#XXXXX

DXX-XX-XX-XXXX

REVISION

DATE

BY

2.1 Bicycle parking included

18-Dec-18

T.C.

2 Revised unit count and layout

7-Dec-18

T.C.

1 Revised unit count and layout

4-Dec-18

T.C.

0 Issue for revision

4-Dec-18

T.C.


No.

REVISION

DATE

BY

- GENERAL NOTES FOR LOT GRADING**
1. GIVEN HOUSE GRADES MAY BE REVISED AS NECESSARY TO COMPENSATE FOR DIFFERENCES BETWEEN ASSUMED AND ACTUAL BUILDING DIMENSIONS IN ACCORDANCE WITH THE ESTABLISHED CRITERIA FOR THE LOT DRAINAGE PATTERN, TO THE SATISFACTION OF THE CITY ENGINEER.
 2. FOR GRADING AND DRAINAGE DETAILS, REFER TO THE CITY OF OTTAWA STANDARD DRAWINGS AND SPECIFICATIONS.
 3. DO NOT ALTER GRADING WITHOUT APPROVAL OF CITY ENGINEER.
 4. ALL ELEVATIONS ARE BASED ON A GEODETIC DATUM
 5. CONTACT THE CITY ENGINEER FOR INSPECTION UPON COMPLETION OF ROUGH GRADING OF DRIVEWAYS, ROADWAYS AND LANDSCAPED AREAS. ALL DEFICIENCIES NOTED SHALL BE RECTIFIED TO THE CITY'S SATISFACTION PRIOR TO PLACEMENT OF ANY ASPHALT, TOPSOIL AND SOD.
 6. CONTRACTOR IS RESPONSIBLE FOR LOCATION OF ALL EXISTING SERVICES PRIOR TO CONSTRUCTION.

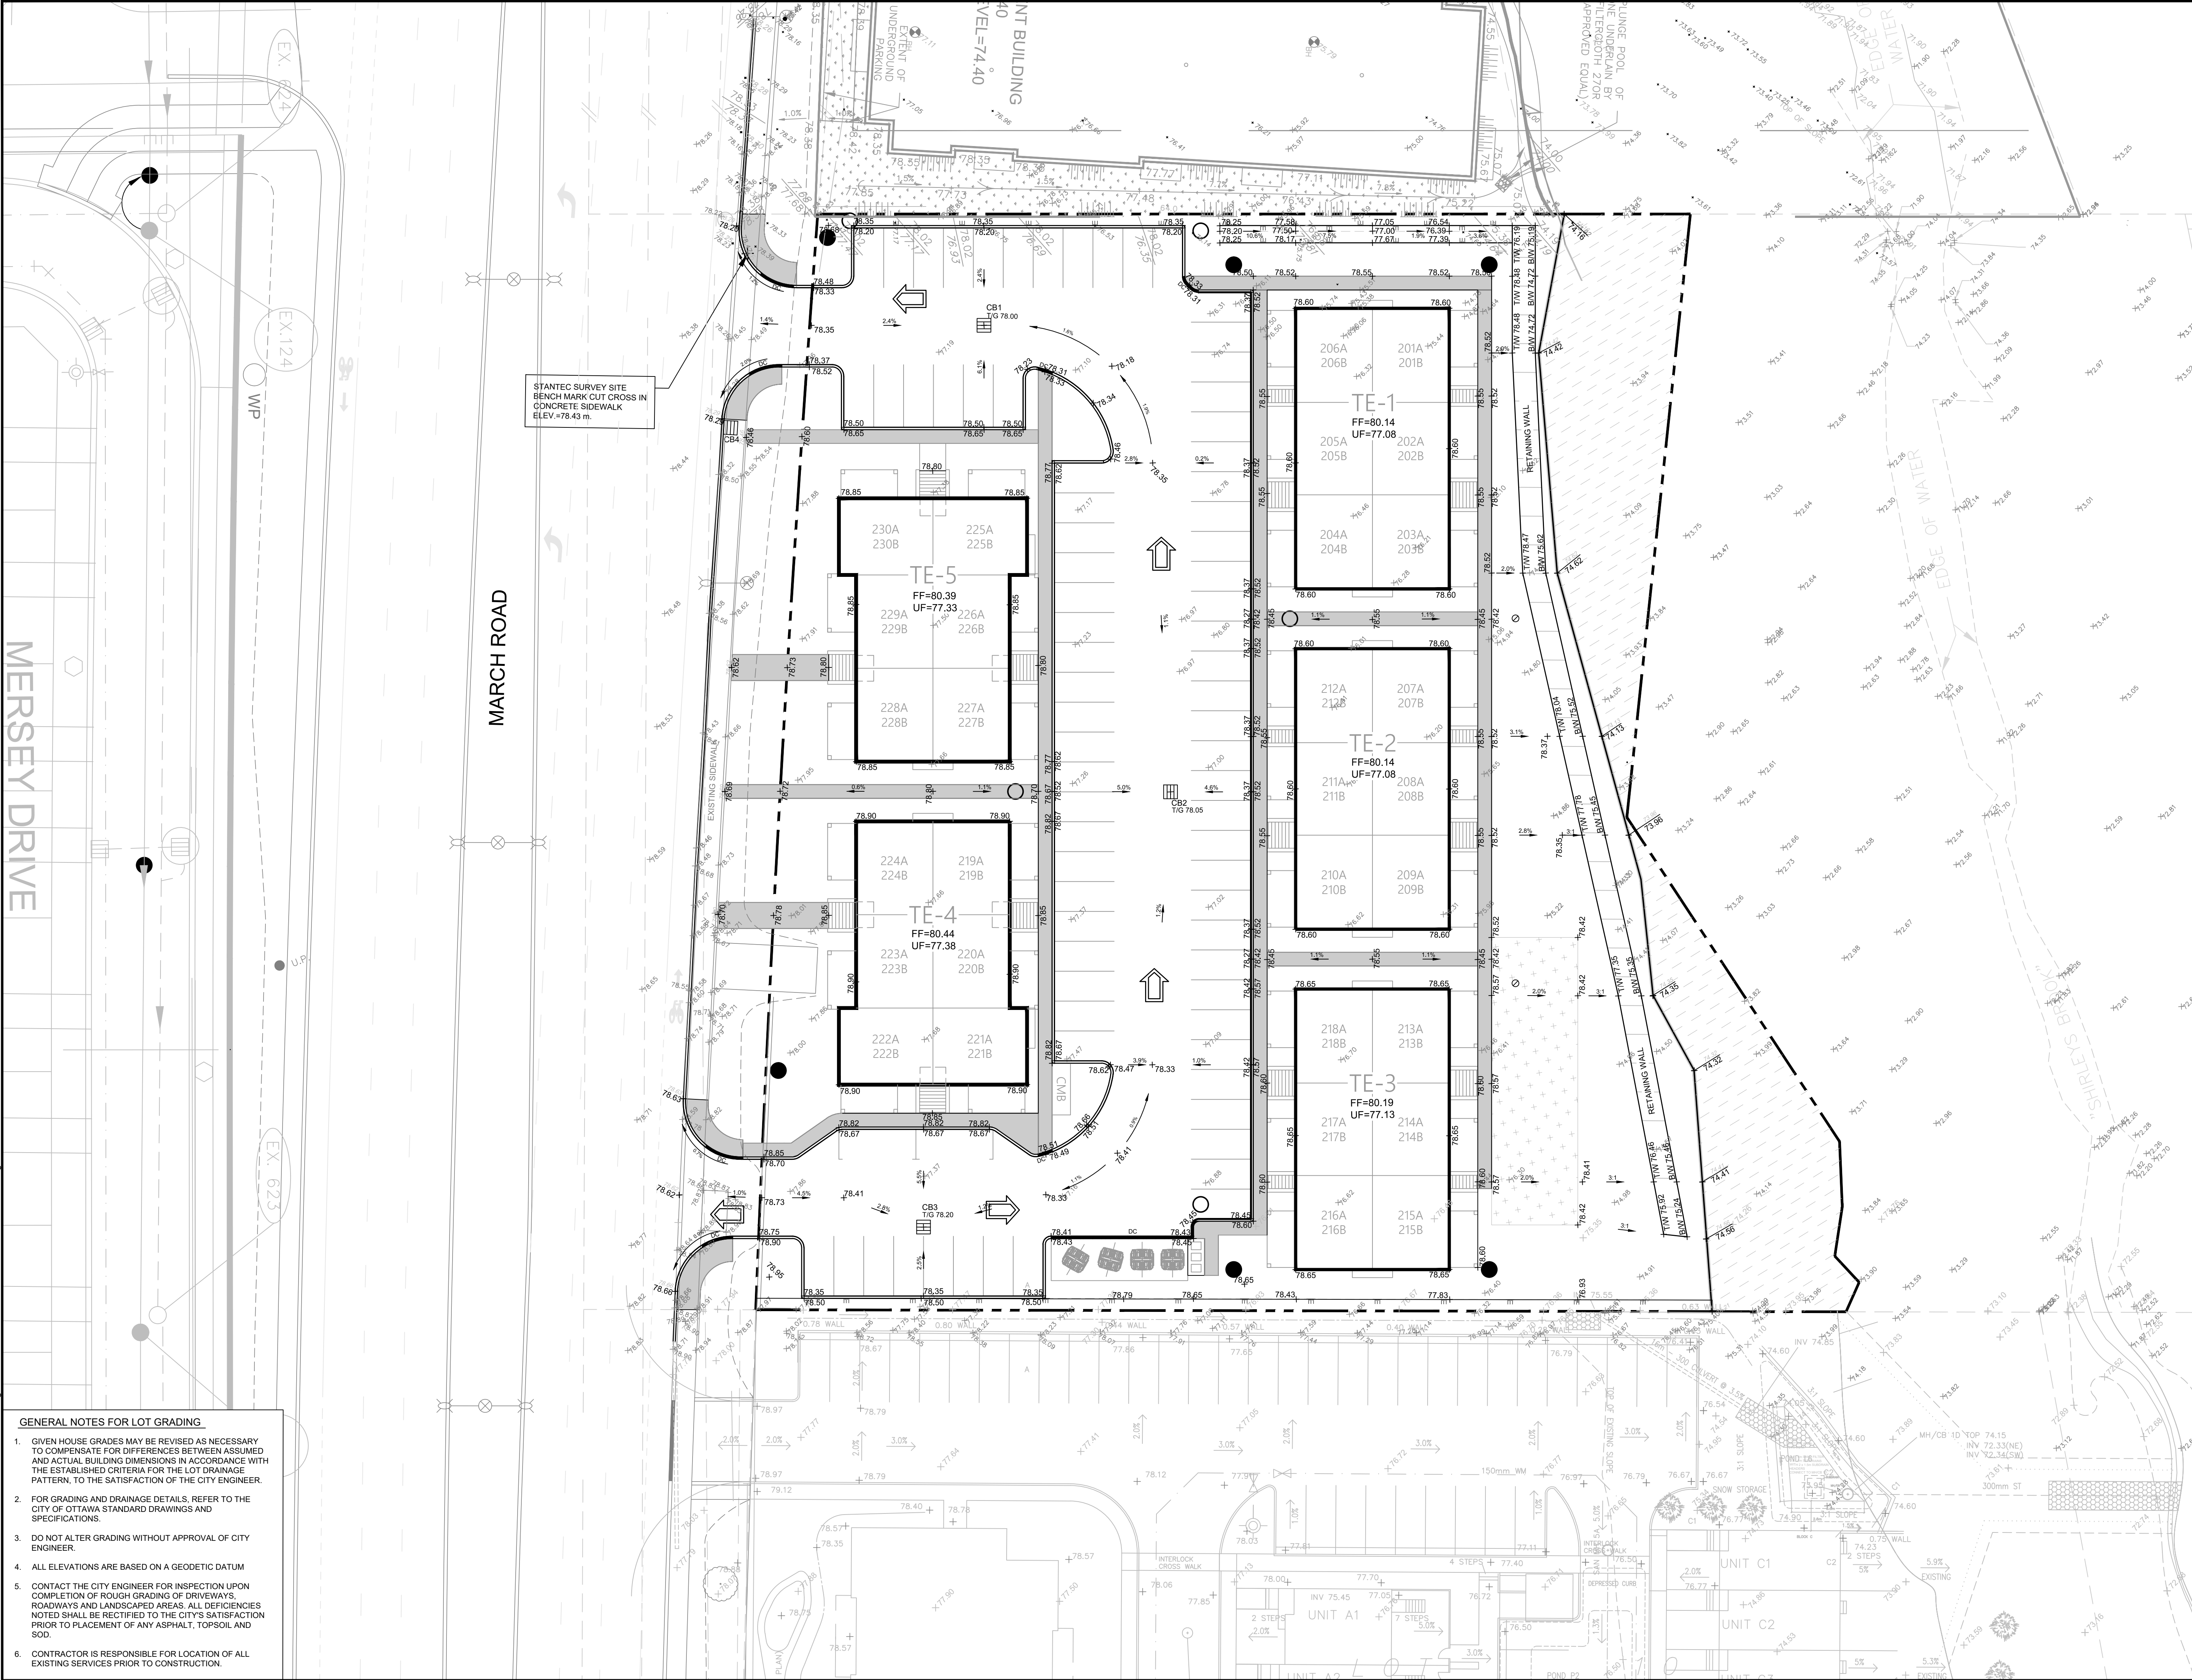

KEYPLAN (N.T.S.)

LEGEND

- 92.49 PROPOSED ELEVATION
- 92.49 EXISTING ELEVATION
- 92.49 EXISTING GROUND FROM JLR SURVEY (FEBRUARY 2012)
- TW 95.86 TOP OF RETAINING WALL ELEVATION
- BW 95.86 BOTTOM OF RETAINING WALL ELEVATION
- TT PROPOSED TERRACING
- 1.0% SURFACE SLOPE
- EMERGENCY OVERLAND FLOW DIRECTION (>100 YEAR)
- FF = 95.86 FINISHED FLOOR ELEVATION
- UF = 92.80 UNDERSIDE OF FOOTING ELEVATION
- ASPHALT WALKWAY
- CONCRETE BARRIER CURB
- DEPRESSED CURB
- PROPOSED RETAINING WALL
- LANDSCAPING CATCH BASIN
- COMMUNITY MAIL BOX

No.	ISSUE / REVISION	DDMMYY
01	ISSUED TO CITY FOR REVIEW - 1st SUBMISSION	19DEC18

This drawing is copyright protected and may not be reproduced or used for purposes other than execution of the described work without the express written consent of J.L. Richards & Associates Limited.

VERIFY SHEET SIZE AND SCALES, BAR TO THE RIGHT IS 25mm IF THIS IS A FULL SIZE DRAWING.

SCALE: 1:250

CLIENT: **minto Communities**

CONSULTANT: **J.L. Richards ENGINEERS-ARCHITECTS-PLANNERS**

CONSULTANT:

PROFESSIONAL STAMP: **W. H. L. DALRYMPLE** (Lic. P. 18) PROVINCE OF ONTARIO

PROJECT NORTH



PROJECT: **MINTO COMMUNITIES INC. MORGAN'S CREEK STAGE 1**

762 MARCH ROAD

DRAWING: **GRADING PLAN**

DESIGN:	AW	DRAWING #:
DRAWN:	SP	G1
CHECKED:	LD	
JLR #:	24566-001	

PLOT DATE: Wednesday, December 19, 2018 12:59 PM

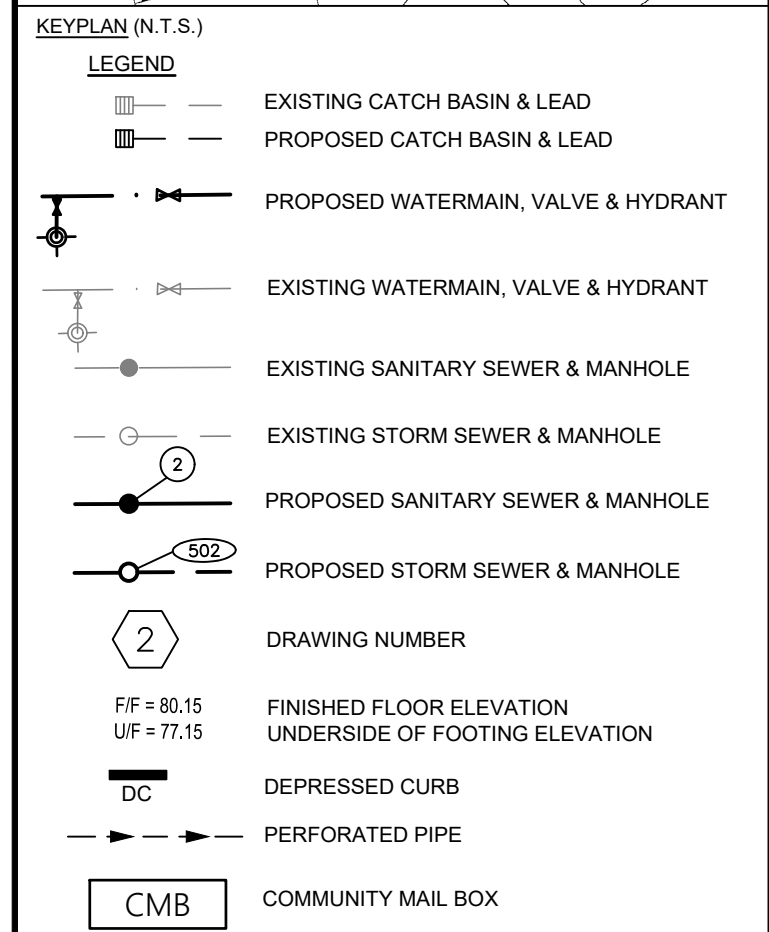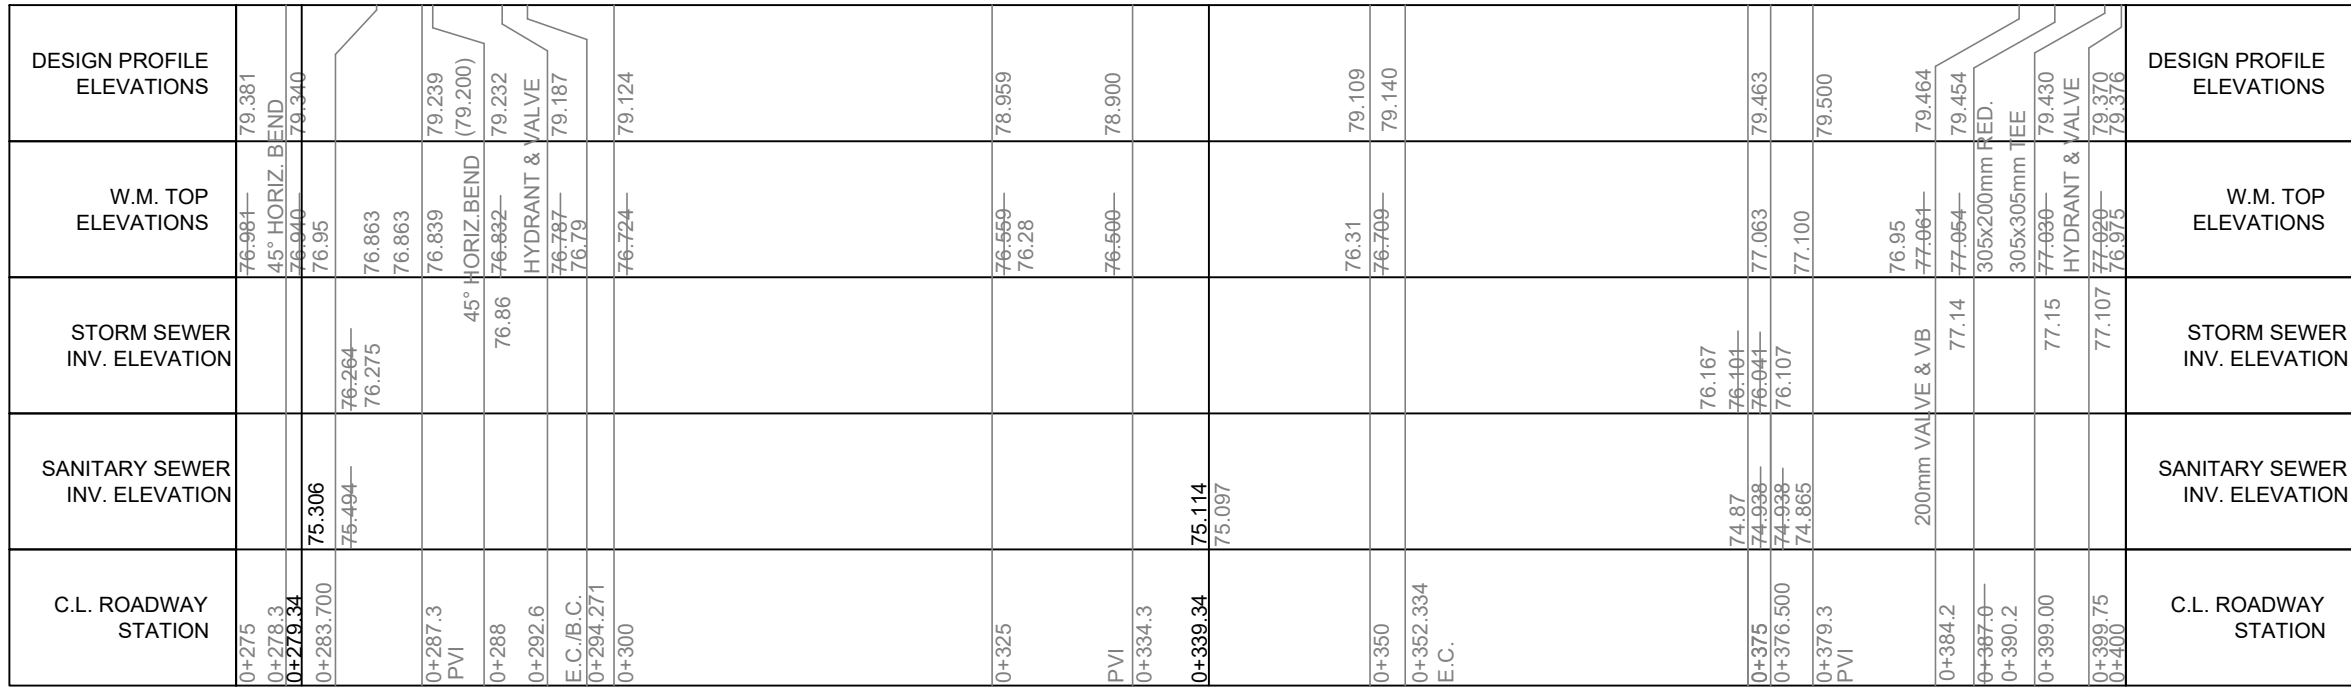

This drawing is copyright protected and may not be reproduced or used for purposes other than execution of the described work without the express written consent of J.L. Richards & Associates Limited.

VERIFY SHEET SIZE AND SCALES. BAR TO THE RIGHT IS 25mm IF THIS IS A FULL SIZE DRAWING.

0 25mm

SCALE: 1:500 (HORIZONTAL) 1:50 (VERTICAL)

CONSULTANT: www.jlrichards.ca


 **J.L.Richards**
ENGINEERS - ARCHITECTS - PLANNERS

PROFESSIONAL STAMP 	PROJECT NORTH 
---	--

DRAWING:

PLAN AND PROFILE
MERSEY DRIVE TO STA. 2+140

DESIGN: AW	DRAWING #: 01
DRAWN: SP	
CHECKED: LD	
JLR #: 24566-001	

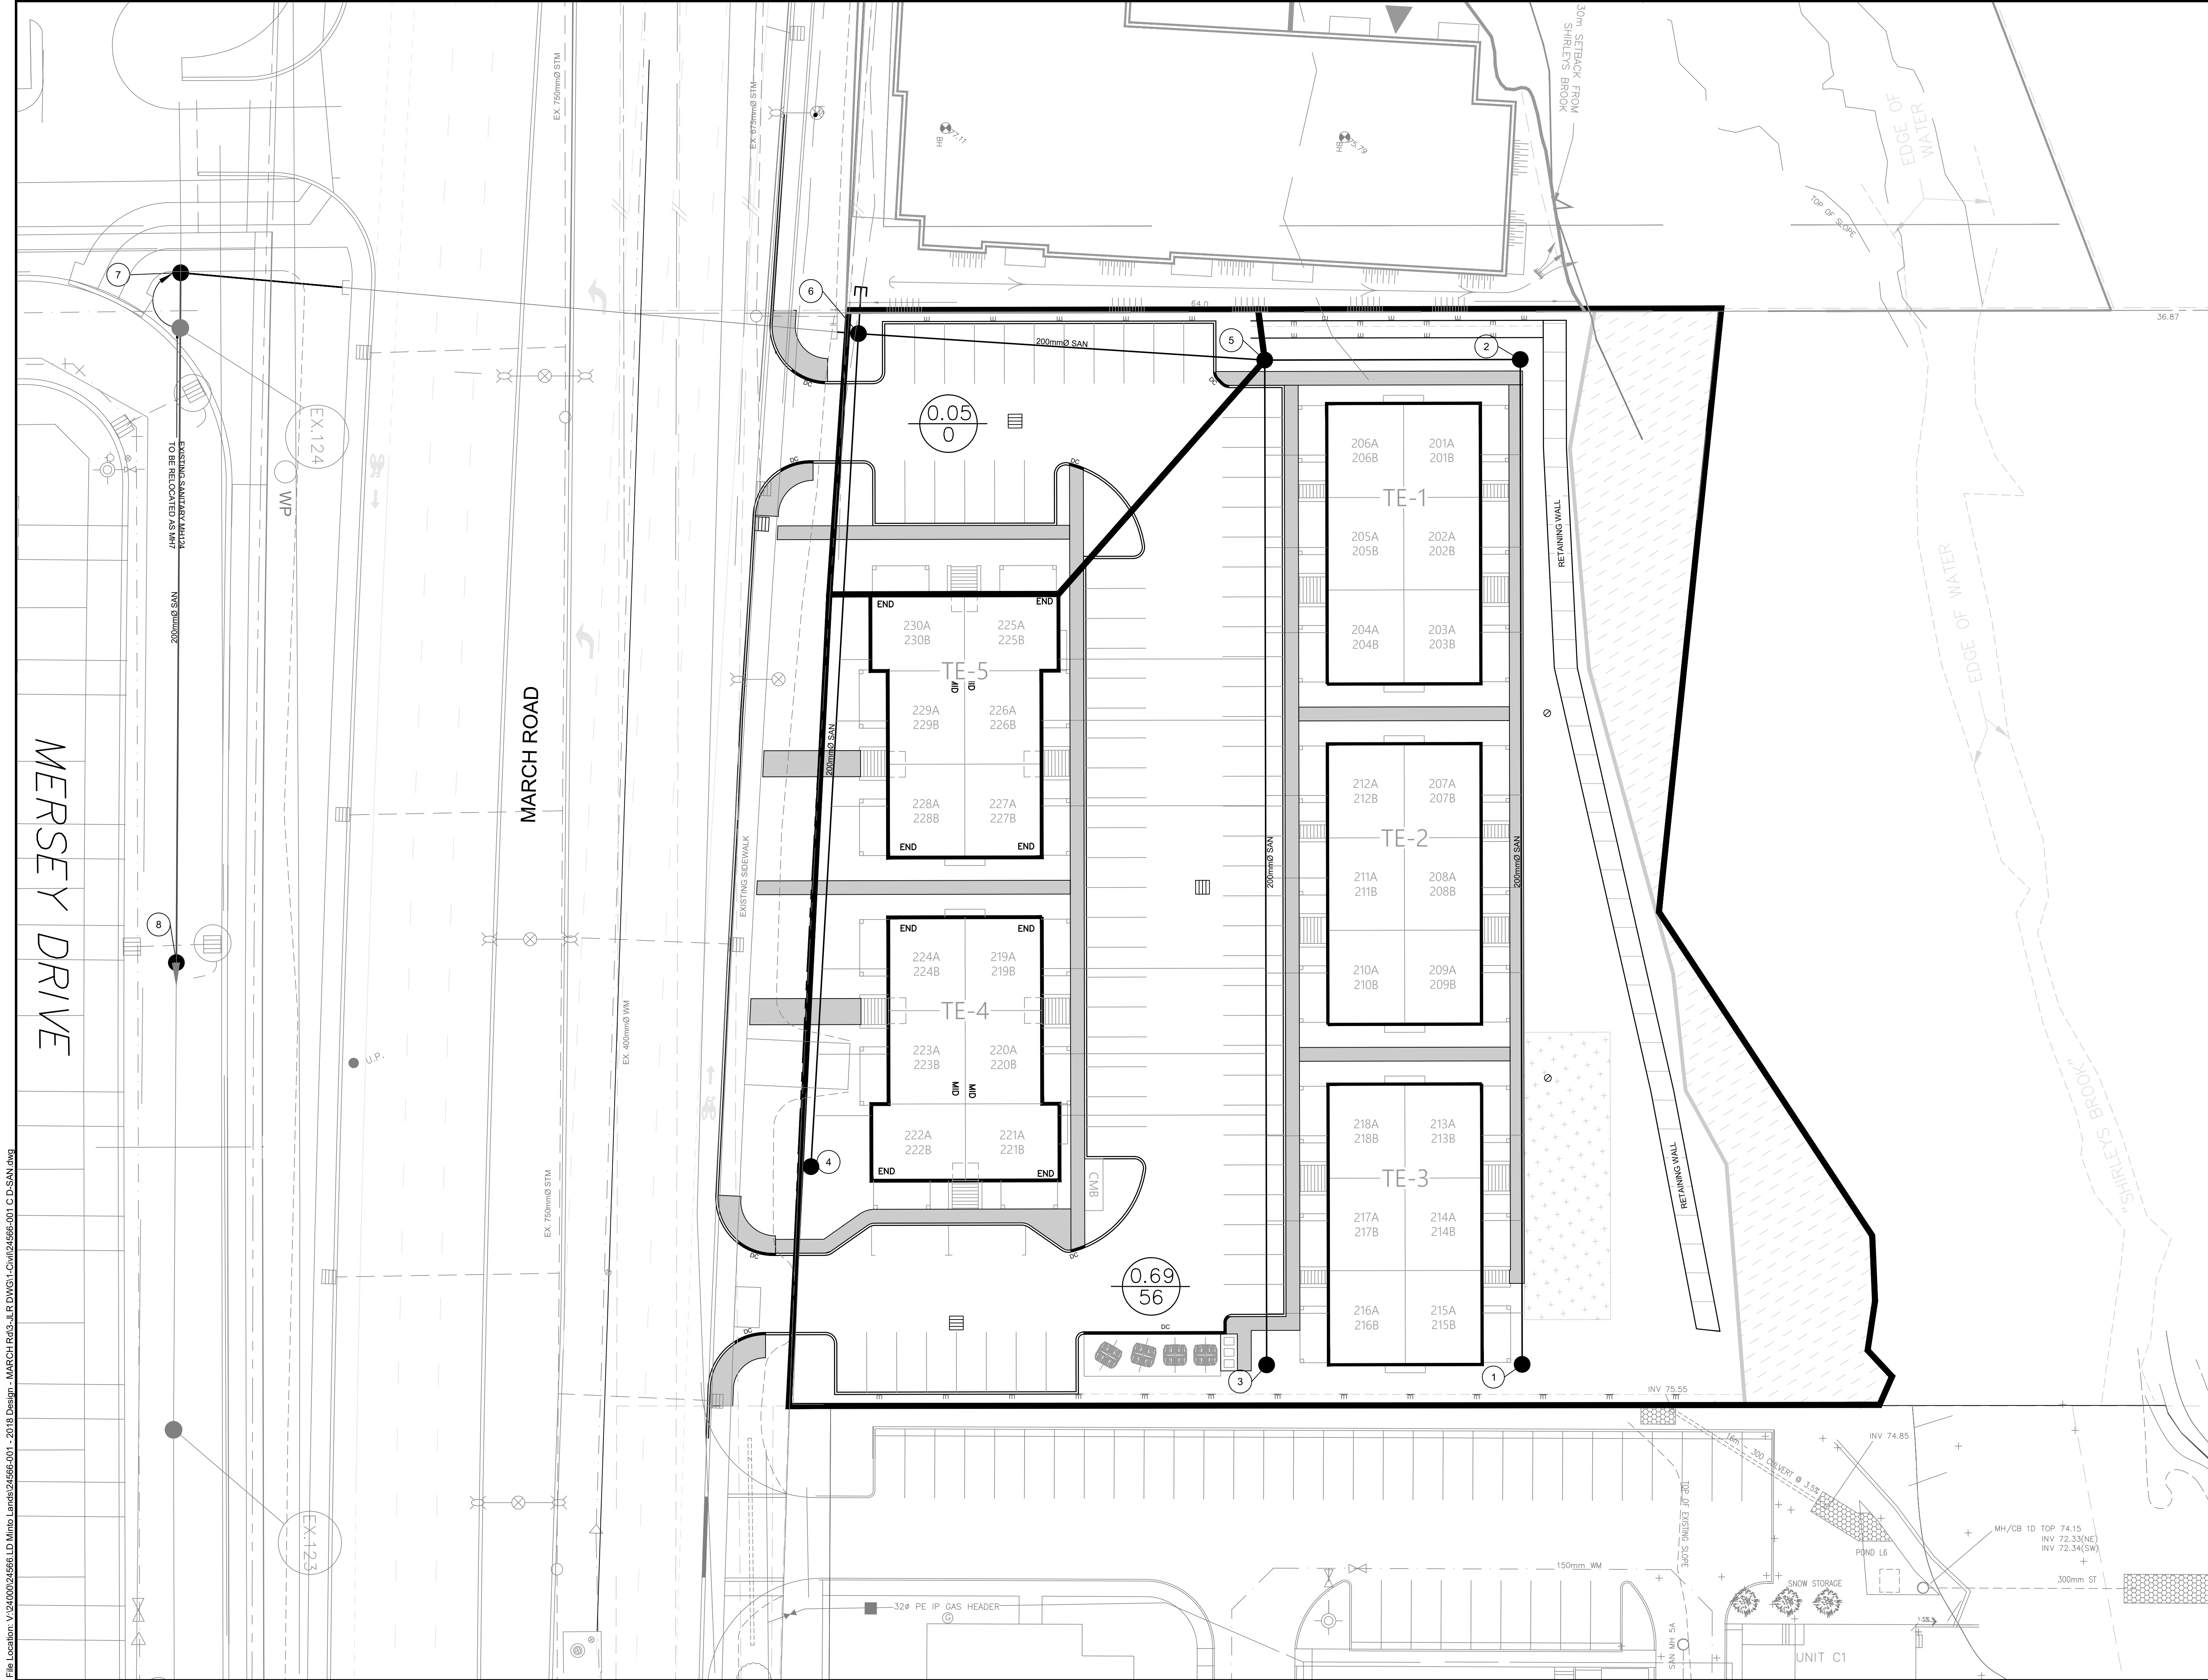


KEYPLAN (N.T.S.)

LEGEND

- CATCH BASIN
- EXISTING SANITARY SEWER & MANHOLE
- PROPOSED SANITARY SEWER & MANHOLE
- DRAINAGE BOUNDARY
- AREA IN HECTARES
NUMBER OF UNITS

01	ISSUED TO CITY FOR REVIEW - 1st SUBMISSION	19/DEC/18
No.	ISSUE / REVISION	DD/MM/YY
This drawing is copyright protected and may not be reproduced or used for purposes other than execution of the described work without the express written consent of J.L. Richards & Associates Limited.		
VERIFY SHEET SIZE AND SCALES. BAR TO THE RIGHT IS 25mm IF THIS IS A FULL SIZE DRAWING.		
SCALE: 1:250		
CLIENT:		
CONSULTANT:		
CONSULTANT:		
PROFESSIONAL STAMP		
PROJECT NORTH		
PROJECT:		
MINTO COMMUNITIES INC. MORGAN'S CREEK STAGE 1 762 MARCH ROAD		
DRAWING:		
SANITARY DRAINAGE PLAN		
DESIGN: AW	DRAWING #:	
DRAWN: SP	D-SAN	
CHECKED: LD		
JLR #:	24566-001	

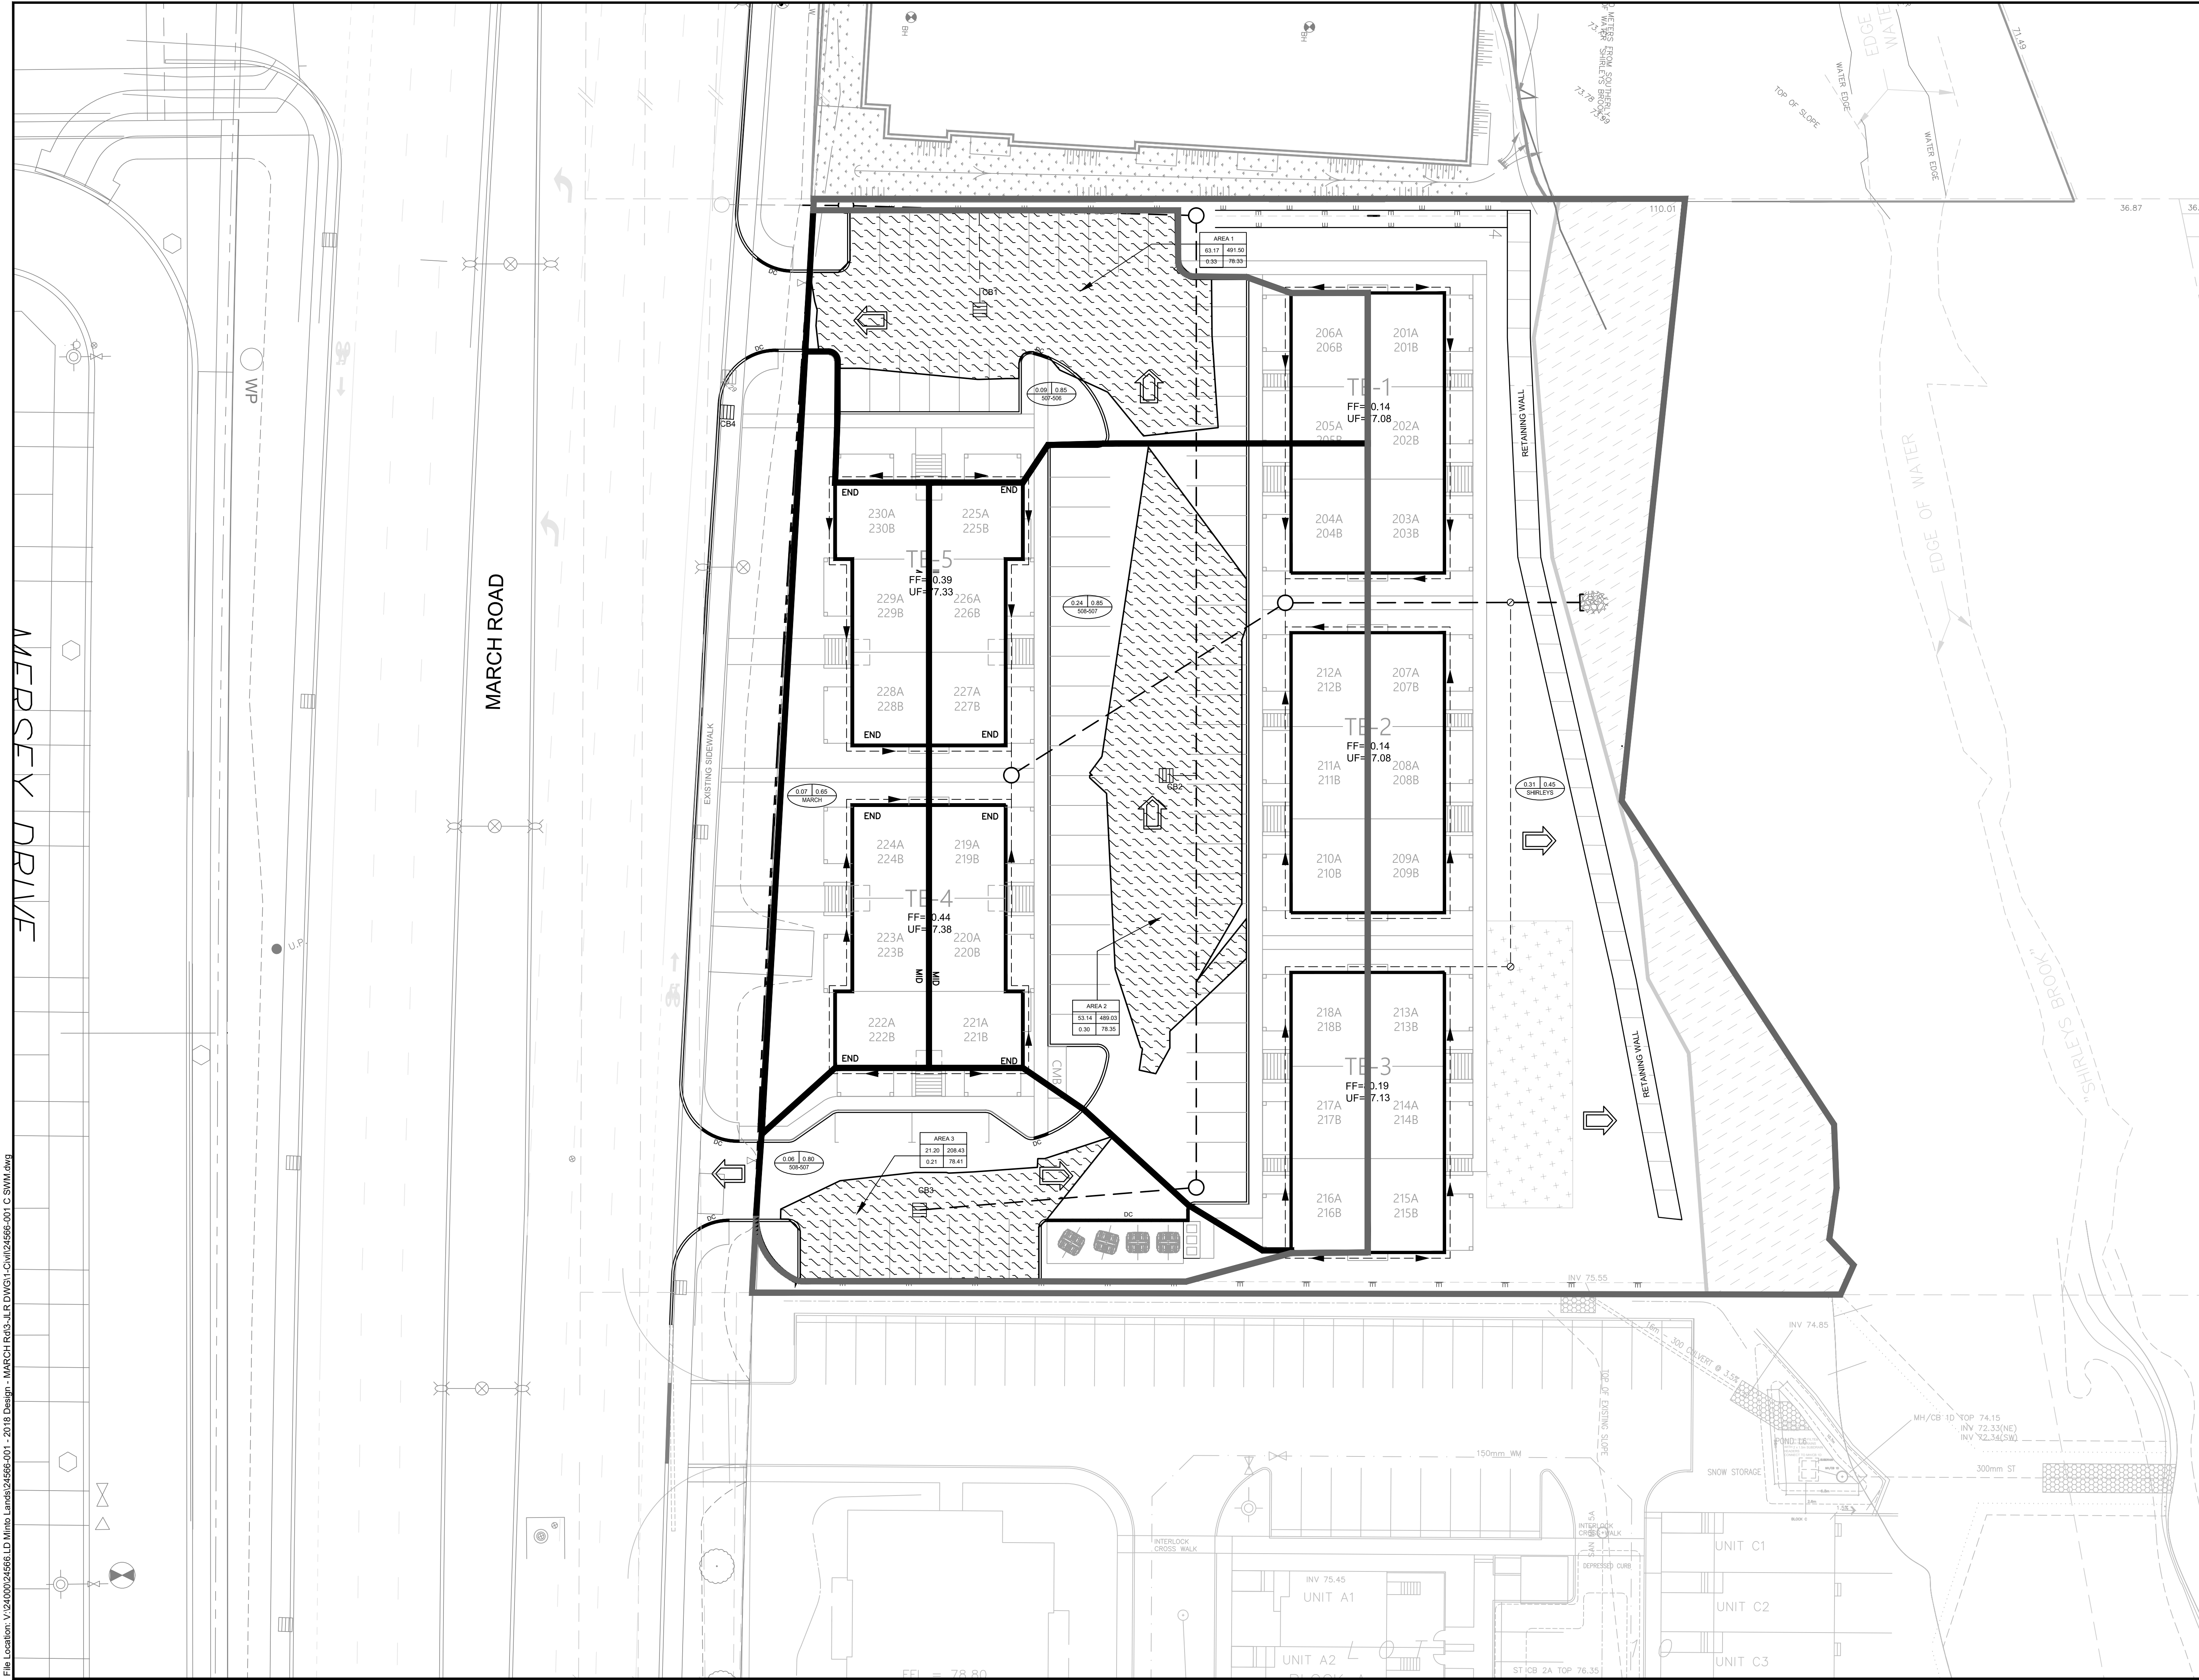

KEYPLAN (N.T.S.)

LEGEND

- MAXIMUM PONDING AREA
- MAX. PONDING VOLUME (m³)
- PONDING AREA NUMBER
- MAX. PONDING AREA (m²)
- MAX. WATER LEVEL ELEVATION
- MAX. PONDING DEPTH (m)
- AREA IN HECTARES
- RUNOFF COEFFICIENT (1:100YR)
- TRIBUTARY PIPE REACH
- DRAINAGE BOUNDARY
- EMERGENCY OVERLAND FLOW DIRECTION (>100 YEAR)
- EXISTING CATCH BASIN
- LANDSCAPING CATCH BASIN
- PROPOSED CATCH BASIN LEAD
- PROPOSED STORM SEWER & MAINTENANCE HOLE
- EXISTING STORM SEWER & MAINTENANCE HOLE
- CONCRETE BARRIER CURB
- DEPRESSED CURB
- COMMUNITY MAIL BOX

01	ISSUED TO CITY FOR REVIEW - 1st SUBMISSION	19/DEC/18
No.	ISSUE / REVISION	DD/MM/YY

This drawing is copyright protected and may not be reproduced or used for purposes other than execution of the described work without the express written consent of J.L. Richards & Associates Limited.

VERIFY SHEET SIZE AND SCALES. BAR TO THE RIGHT IS 25mm IF THIS IS A FULL SIZE DRAWING.

SCALE: 1:250

CLIENT:

minto
Communities

CONSULTANT:

J.L. Richards
ENGINEERS • ARCHITECTS • PLANNERS

CONSULTANT:

PROFESSIONAL STAMP

PROJECT NORTH

PROJECT:

MINTO COMMUNITIES INC.
MORGAN'S CREEK
STAGE 1
762 MARCH ROAD



DRAWING:

STORM DRAINAGE AND PONDING PLAN

DESIGN:	AW	DRAWING #:	
DRAWN:	SP		
CHECKED:	LD		
JLR #:	24566-001		

SWM

File Location: V:\24000\24566 LD Minto Lands\24566-001 - 2018 Design - MARCH RD\3 - LJR DWG\1-Civil\24566-001 C ESC.dwg

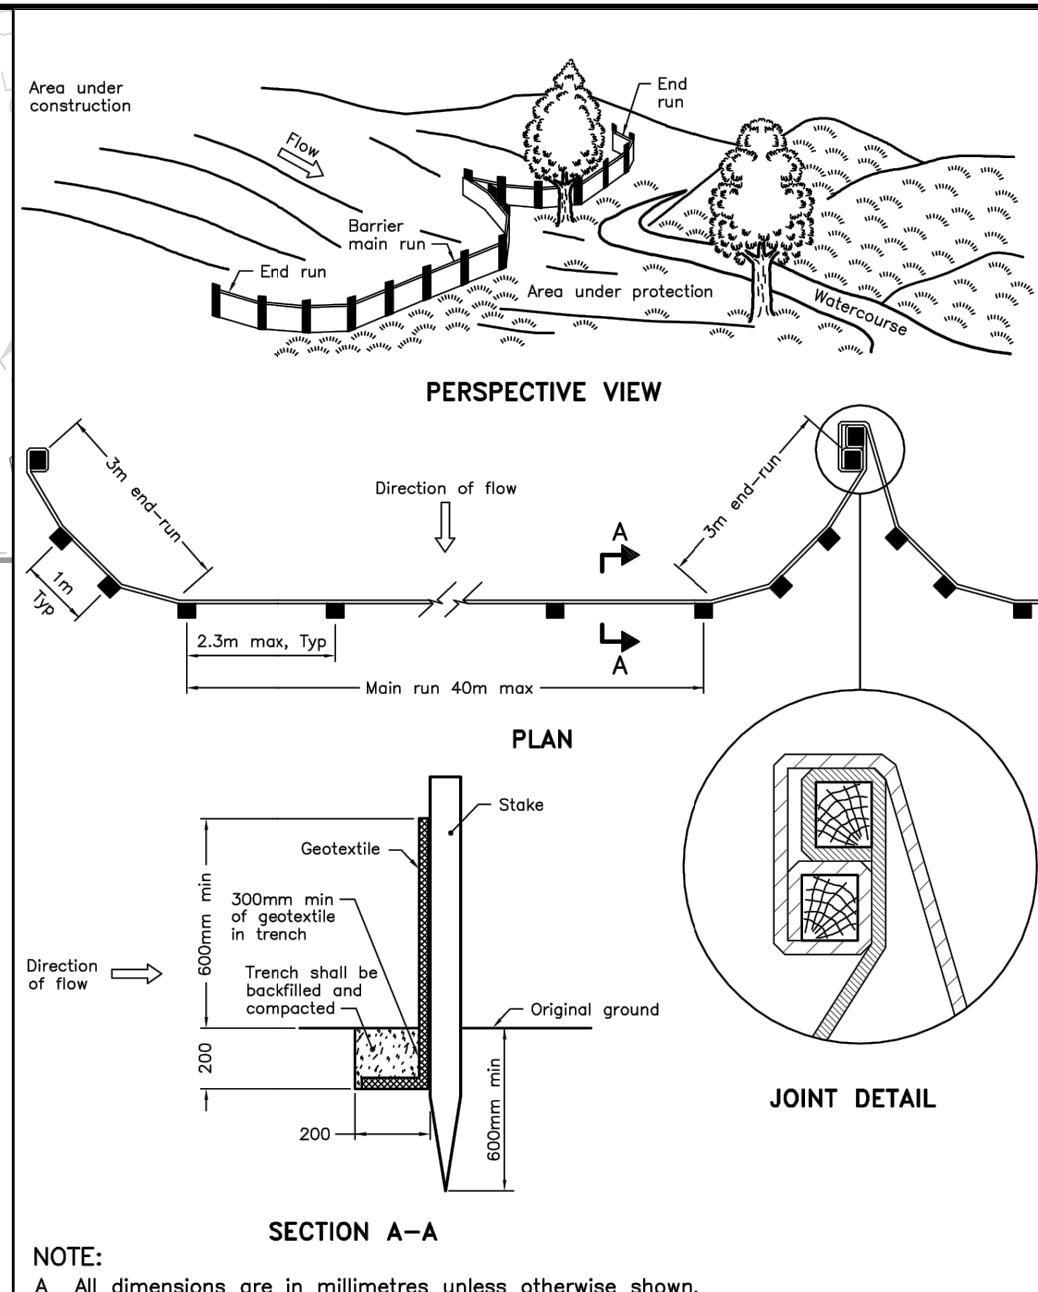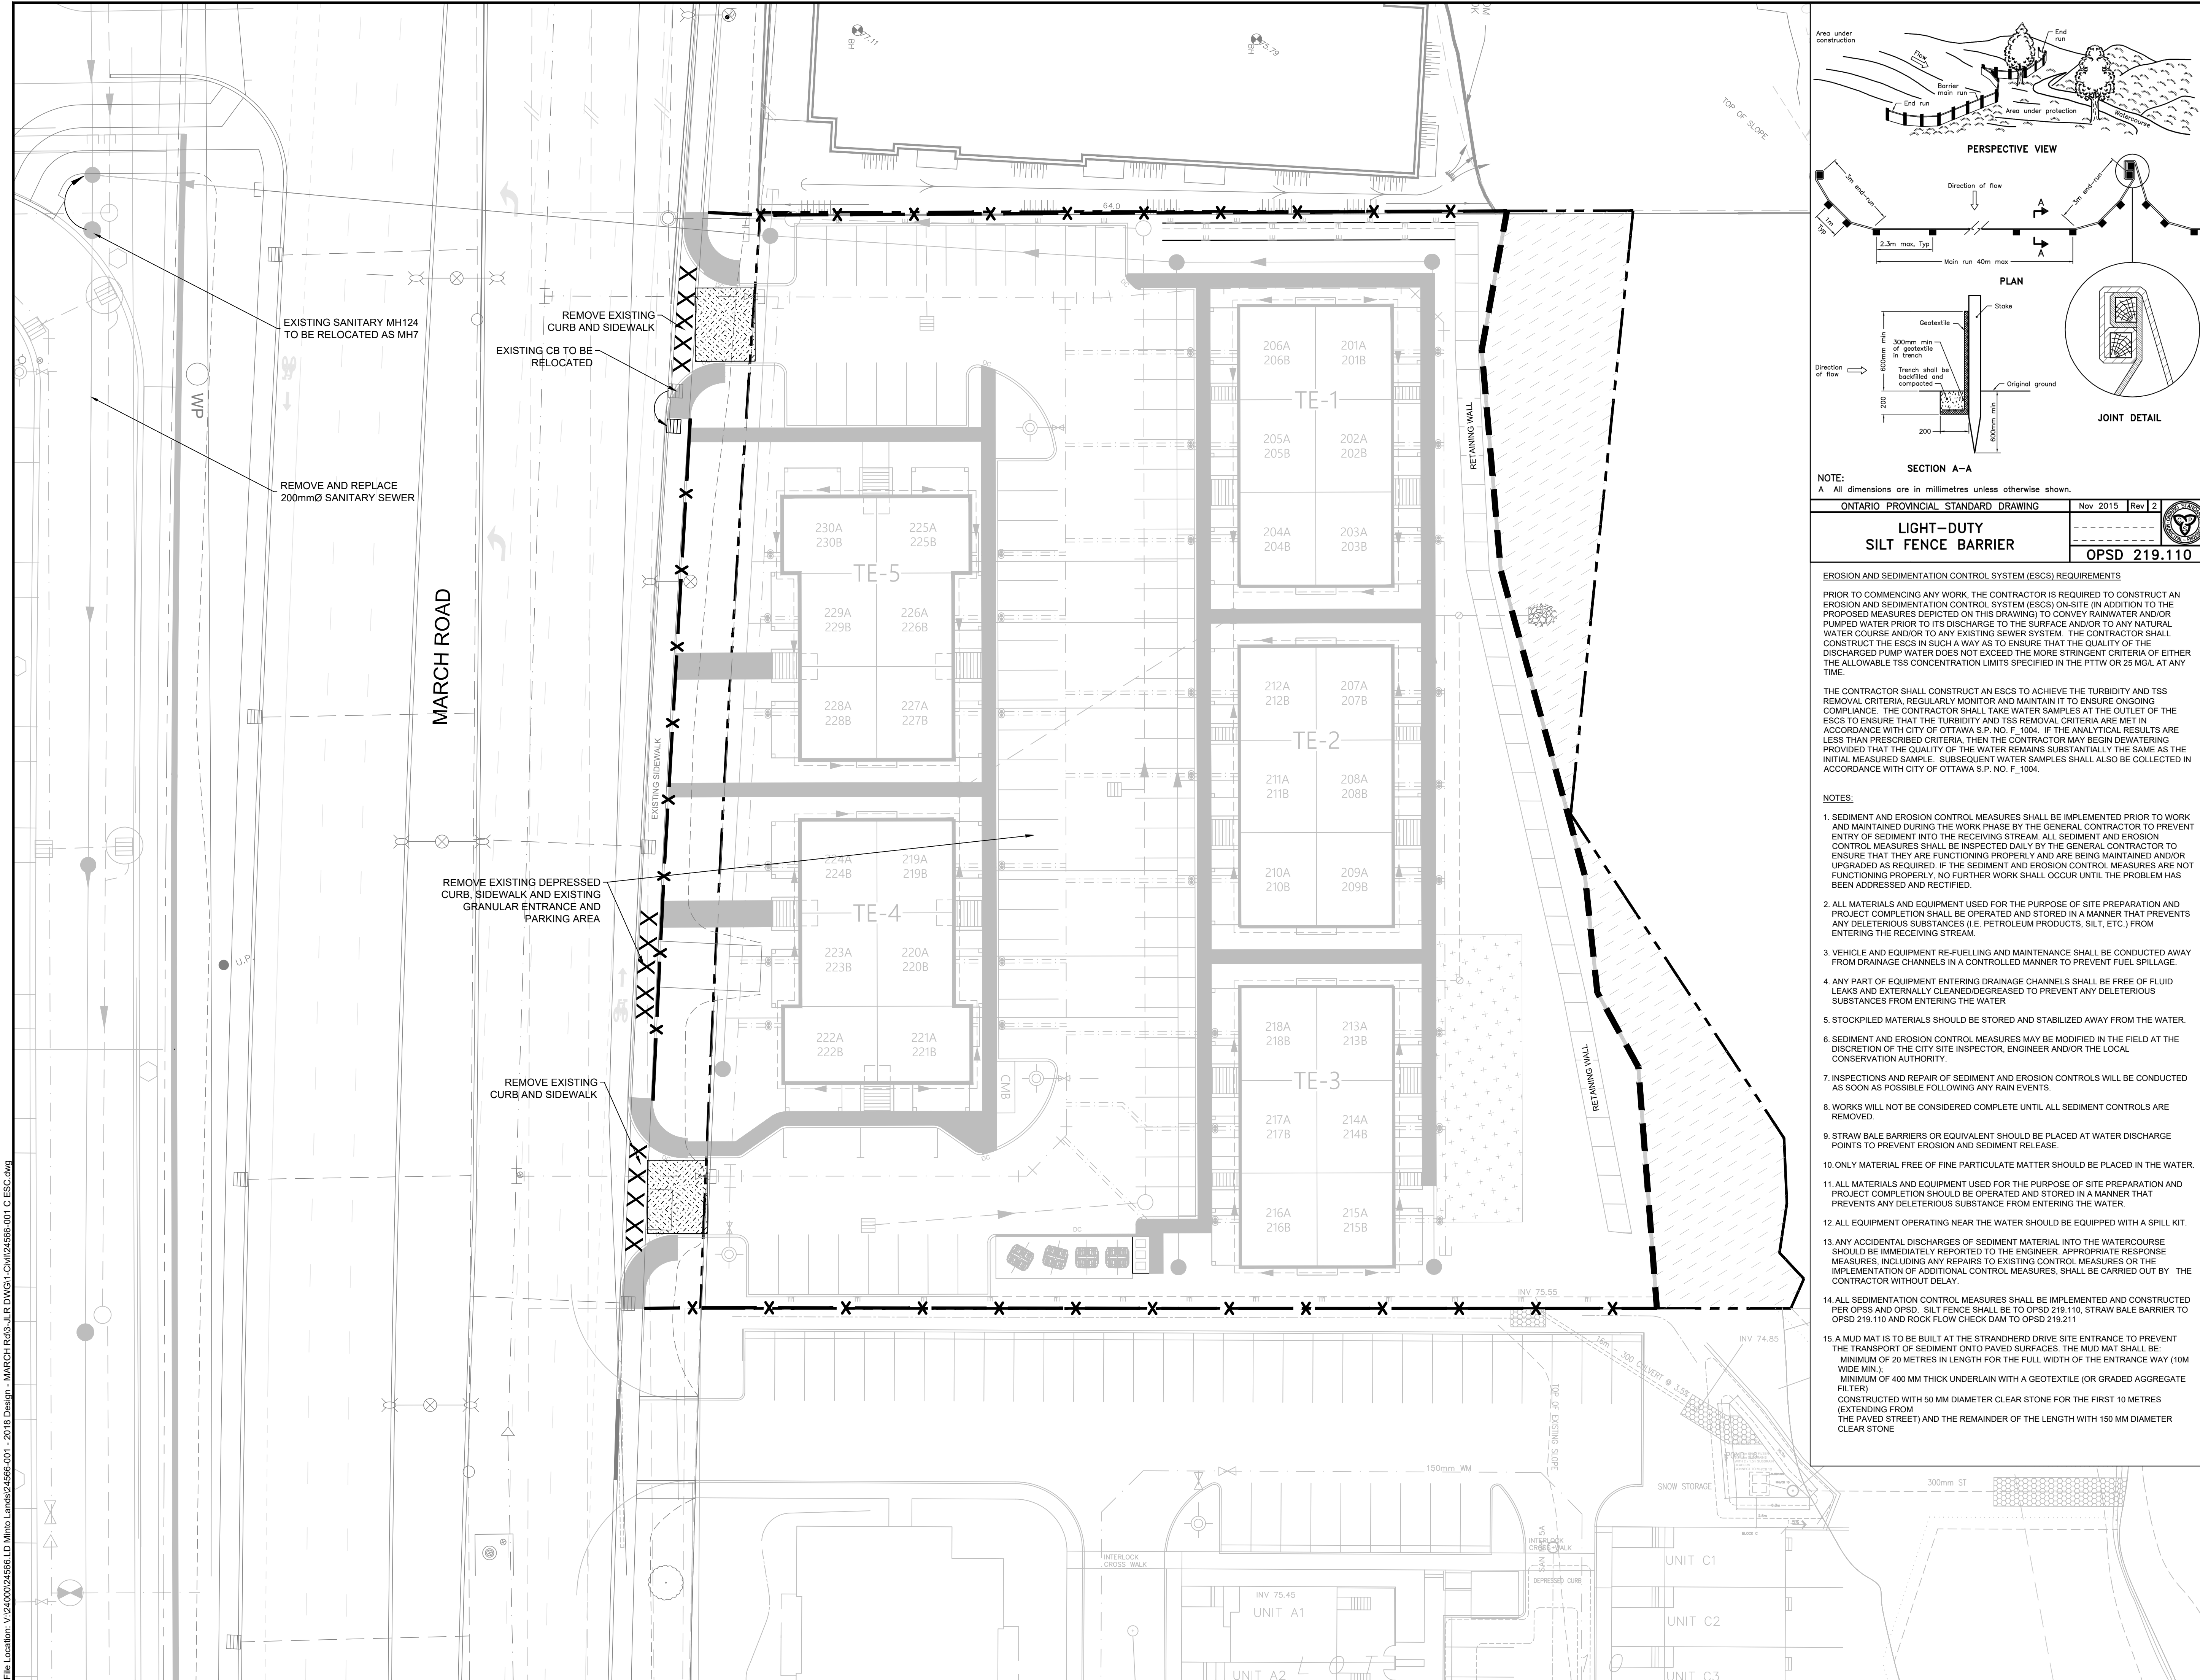

NOTE:
A All dimensions are in millimetres unless otherwise shown.

ONTARIO PROVINCIAL STANDARD DRAWING	Nov 2015	Rev 2
LIGHT-DUTY SILT FENCE BARRIER		
OPSD 219.110		


EROSION AND SEDIMENTATION CONTROL SYSTEM (ESCS) REQUIREMENTS

PRIOR TO COMMENCING ANY WORK, THE CONTRACTOR IS REQUIRED TO CONSTRUCT AN EROSION AND SEDIMENTATION CONTROL SYSTEM (ESCS) ON-SITE (IN ADDITION TO THE PROPOSED MEASURES DEPICTED ON THIS DRAWING) TO CONVEY RAINWATER AND/OR PUMPED WATER PRIOR TO ITS DISCHARGE TO THE SURFACE AND/OR TO ANY NATURAL WATER COURSE AND/OR TO ANY EXISTING SEWER SYSTEM. THE CONTRACTOR SHALL CONSTRUCT THE ESCS IN SUCH A WAY AS TO ENSURE THAT THE QUALITY OF THE DISCHARGED PUMP WATER DOES NOT EXCEED THE MORE STRINGENT CRITERIA OF EITHER THE ALLOWABLE TSS CONCENTRATION LIMITS SPECIFIED IN THE PTTW OR 25 MG/L AT ANY TIME.

THE CONTRACTOR SHALL CONSTRUCT AN ESCS TO ACHIEVE THE TURBIDITY AND TSS REMOVAL CRITERIA, REGULARLY MONITOR AND MAINTAIN IT TO ENSURE ONGOING COMPLIANCE. THE CONTRACTOR SHALL TAKE WATER SAMPLES AT THE OUTLET OF THE ESCS TO ENSURE THAT THE TURBIDITY AND TSS REMOVAL CRITERIA ARE MET IN ACCORDANCE WITH CITY OF OTTAWA S.P. NO. F. 1004. IF THE ANALYTICAL RESULTS ARE LESS THAN PRESCRIBED CRITERIA, THEN THE CONTRACTOR MAY BEGIN DEWATERING PROVIDED THAT THE QUALITY OF THE WATER REMAINS SUBSTANTIALLY THE SAME AS THE INITIAL MEASURED SAMPLE. SUBSEQUENT WATER SAMPLES SHALL ALSO BE COLLECTED IN ACCORDANCE WITH CITY OF OTTAWA S.P. NO. F. 1004.

NOTES:

1. SEDIMENT AND EROSION CONTROL MEASURES SHALL BE IMPLEMENTED PRIOR TO WORK AND MAINTAINED DURING THE WORK PHASE BY THE GENERAL CONTRACTOR TO PREVENT ENTRY OF SEDIMENT INTO THE RECEIVING STREAM. ALL SEDIMENT AND EROSION CONTROL MEASURES SHALL BE INSPECTED DAILY BY THE GENERAL CONTRACTOR TO ENSURE THAT THEY ARE FUNCTIONING PROPERLY AND ARE BEING MAINTAINED AND/OR UPGRADED AS REQUIRED. IF THE SEDIMENT AND EROSION CONTROL MEASURES ARE NOT FUNCTIONING PROPERLY, NO FURTHER WORK SHALL OCCUR UNTIL THE PROBLEM HAS BEEN ADDRESSED AND RECTIFIED.
2. ALL MATERIALS AND EQUIPMENT USED FOR THE PURPOSE OF SITE PREPARATION AND PROJECT COMPLETION SHALL BE OPERATED AND STORED IN A MANNER THAT PREVENTS ANY DELETERIOUS SUBSTANCES (I.E. PETROLEUM PRODUCTS, SILT, ETC.) FROM ENTERING THE RECEIVING STREAM.
3. VEHICLE AND EQUIPMENT RE-FUELLING AND MAINTENANCE SHALL BE CONDUCTED AWAY FROM DRAINAGE CHANNELS IN A CONTROLLED MANNER TO PREVENT FUEL SPILLAGE.
4. ANY PART OF EQUIPMENT ENTERING DRAINAGE CHANNELS SHALL BE FREE OF FLUID LEAKS AND EXTERNALLY CLEANED/DEGREASED TO PREVENT ANY DELETERIOUS SUBSTANCES FROM ENTERING THE WATER.
5. STOCKPILED MATERIALS SHOULD BE STORED AND STABILIZED AWAY FROM THE WATER.
6. SEDIMENT AND EROSION CONTROL MEASURES MAY BE MODIFIED IN THE FIELD AT THE DISCRETION OF THE CITY SITE INSPECTOR, ENGINEER AND/OR THE LOCAL CONSERVATION AUTHORITY.
7. INSPECTIONS AND REPAIR OF SEDIMENT AND EROSION CONTROLS WILL BE CONDUCTED AS SOON AS POSSIBLE FOLLOWING ANY RAIN EVENTS.
8. WORKS WILL NOT BE CONSIDERED COMPLETE UNTIL ALL SEDIMENT CONTROLS ARE REMOVED.
9. STRAW BALE BARRIERS OR EQUIVALENT SHOULD BE PLACED AT WATER DISCHARGE POINTS TO PREVENT EROSION AND SEDIMENT RELEASE.
10. ONLY MATERIAL FREE OF FINE PARTICULATE MATTER SHOULD BE PLACED IN THE WATER.
11. ALL MATERIALS AND EQUIPMENT USED FOR THE PURPOSE OF SITE PREPARATION AND PROJECT COMPLETION SHOULD BE OPERATED AND STORED IN A MANNER THAT PREVENTS ANY DELETERIOUS SUBSTANCE FROM ENTERING THE WATER.
12. ALL EQUIPMENT OPERATING NEAR THE WATER SHOULD BE EQUIPPED WITH A SPILL KIT.
13. ANY ACCIDENTAL DISCHARGES OF SEDIMENT MATERIAL INTO THE WATERCOURSE SHOULD BE IMMEDIATELY REPORTED TO THE ENGINEER. APPROPRIATE RESPONSE MEASURES, INCLUDING ANY REPAIRS TO EXISTING CONTROL MEASURES OR THE IMPLEMENTATION OF ADDITIONAL CONTROL MEASURES, SHALL BE CARRIED OUT BY THE CONTRACTOR WITHOUT DELAY.
14. ALL SEDIMENTATION CONTROL MEASURES SHALL BE IMPLEMENTED AND CONSTRUCTED PER OPSS AND OPSD. SILT FENCE SHALL BE TO OPSD 219.110, STRAW BALE BARRIER TO OPSD 219.110 AND ROCK FLOW CHECK DAM TO OPSD 219.211
15. A MUD MAT IS TO BE BUILT AT THE STRANDHERD DRIVE SITE ENTRANCE TO PREVENT THE TRANSPORT OF SEDIMENT ONTO PAVED SURFACES. THE MUD MAT SHALL BE: MINIMUM OF 20 METRES IN LENGTH FOR THE FULL WIDTH OF THE ENTRANCE WAY (10M WIDE MIN.); MINIMUM OF 400 MM THICK UNDERLAIN WITH A GEOTEXTILE (OR GRADED AGGREGATE FILTER) CONSTRUCTED WITH 50 MM DIAMETER CLEAR STONE FOR THE FIRST 10 METRES (EXTENDING FROM THE PAVED STREET) AND THE REMAINDER OF THE LENGTH WITH 150 MM DIAMETER CLEAR STONE

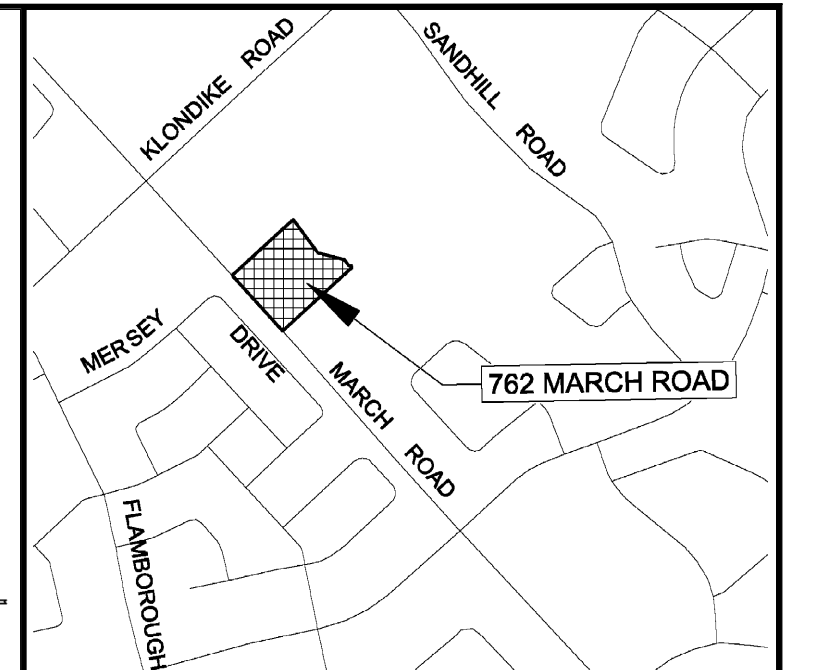

LEGEND

	PROPOSED SILT FENCE BARRIER TO OPSD 219.110
	PROPOSED SILT FENCE BARRIER TO OPSD 219.110 PLUS SNOW FENCE
	PROPOSED MUD MAT
	PROPERTY LINE

01	ISSUED TO CITY FOR REVIEW - 1st SUBMISSION	19/DEC/18
No.	ISSUE / REVISION	DDMMYY

This drawing is copyright protected and may not be reproduced or used for purposes other than execution of the described work without the express written consent of J.L. Richards & Associates Limited.

VERIFY SHEET SIZE AND SCALES. BAR TO THE RIGHT IS 25mm IF THIS IS A FULL SIZE DRAWING.

SCALE: 1:250

CLIENT:

CONSULTANT:

www.jlrichards.ca

CONSULTANT:

ENGINEERS-ARCHITECTS-PLANNERS

PROFESSIONAL STAMP

PROJECT NORTH

PROJECT:

MINTO COMMUNITIES INC.
MORGAN'S CREEK
STAGE 1
762 MARCH ROAD

DRAWING:

DESIGN: AW	DRAWING #:
DRAWN: SP	RESC
CHECKED: LD	
JLR #: 24566-001	