


| NO. | REVISION                  | DATE     |
|-----|---------------------------|----------|
| 1   | ISSUED FOR 1ST SUBMISSION | 18-12-21 |
| 2   |                           |          |
|     |                           |          |
|     |                           |          |
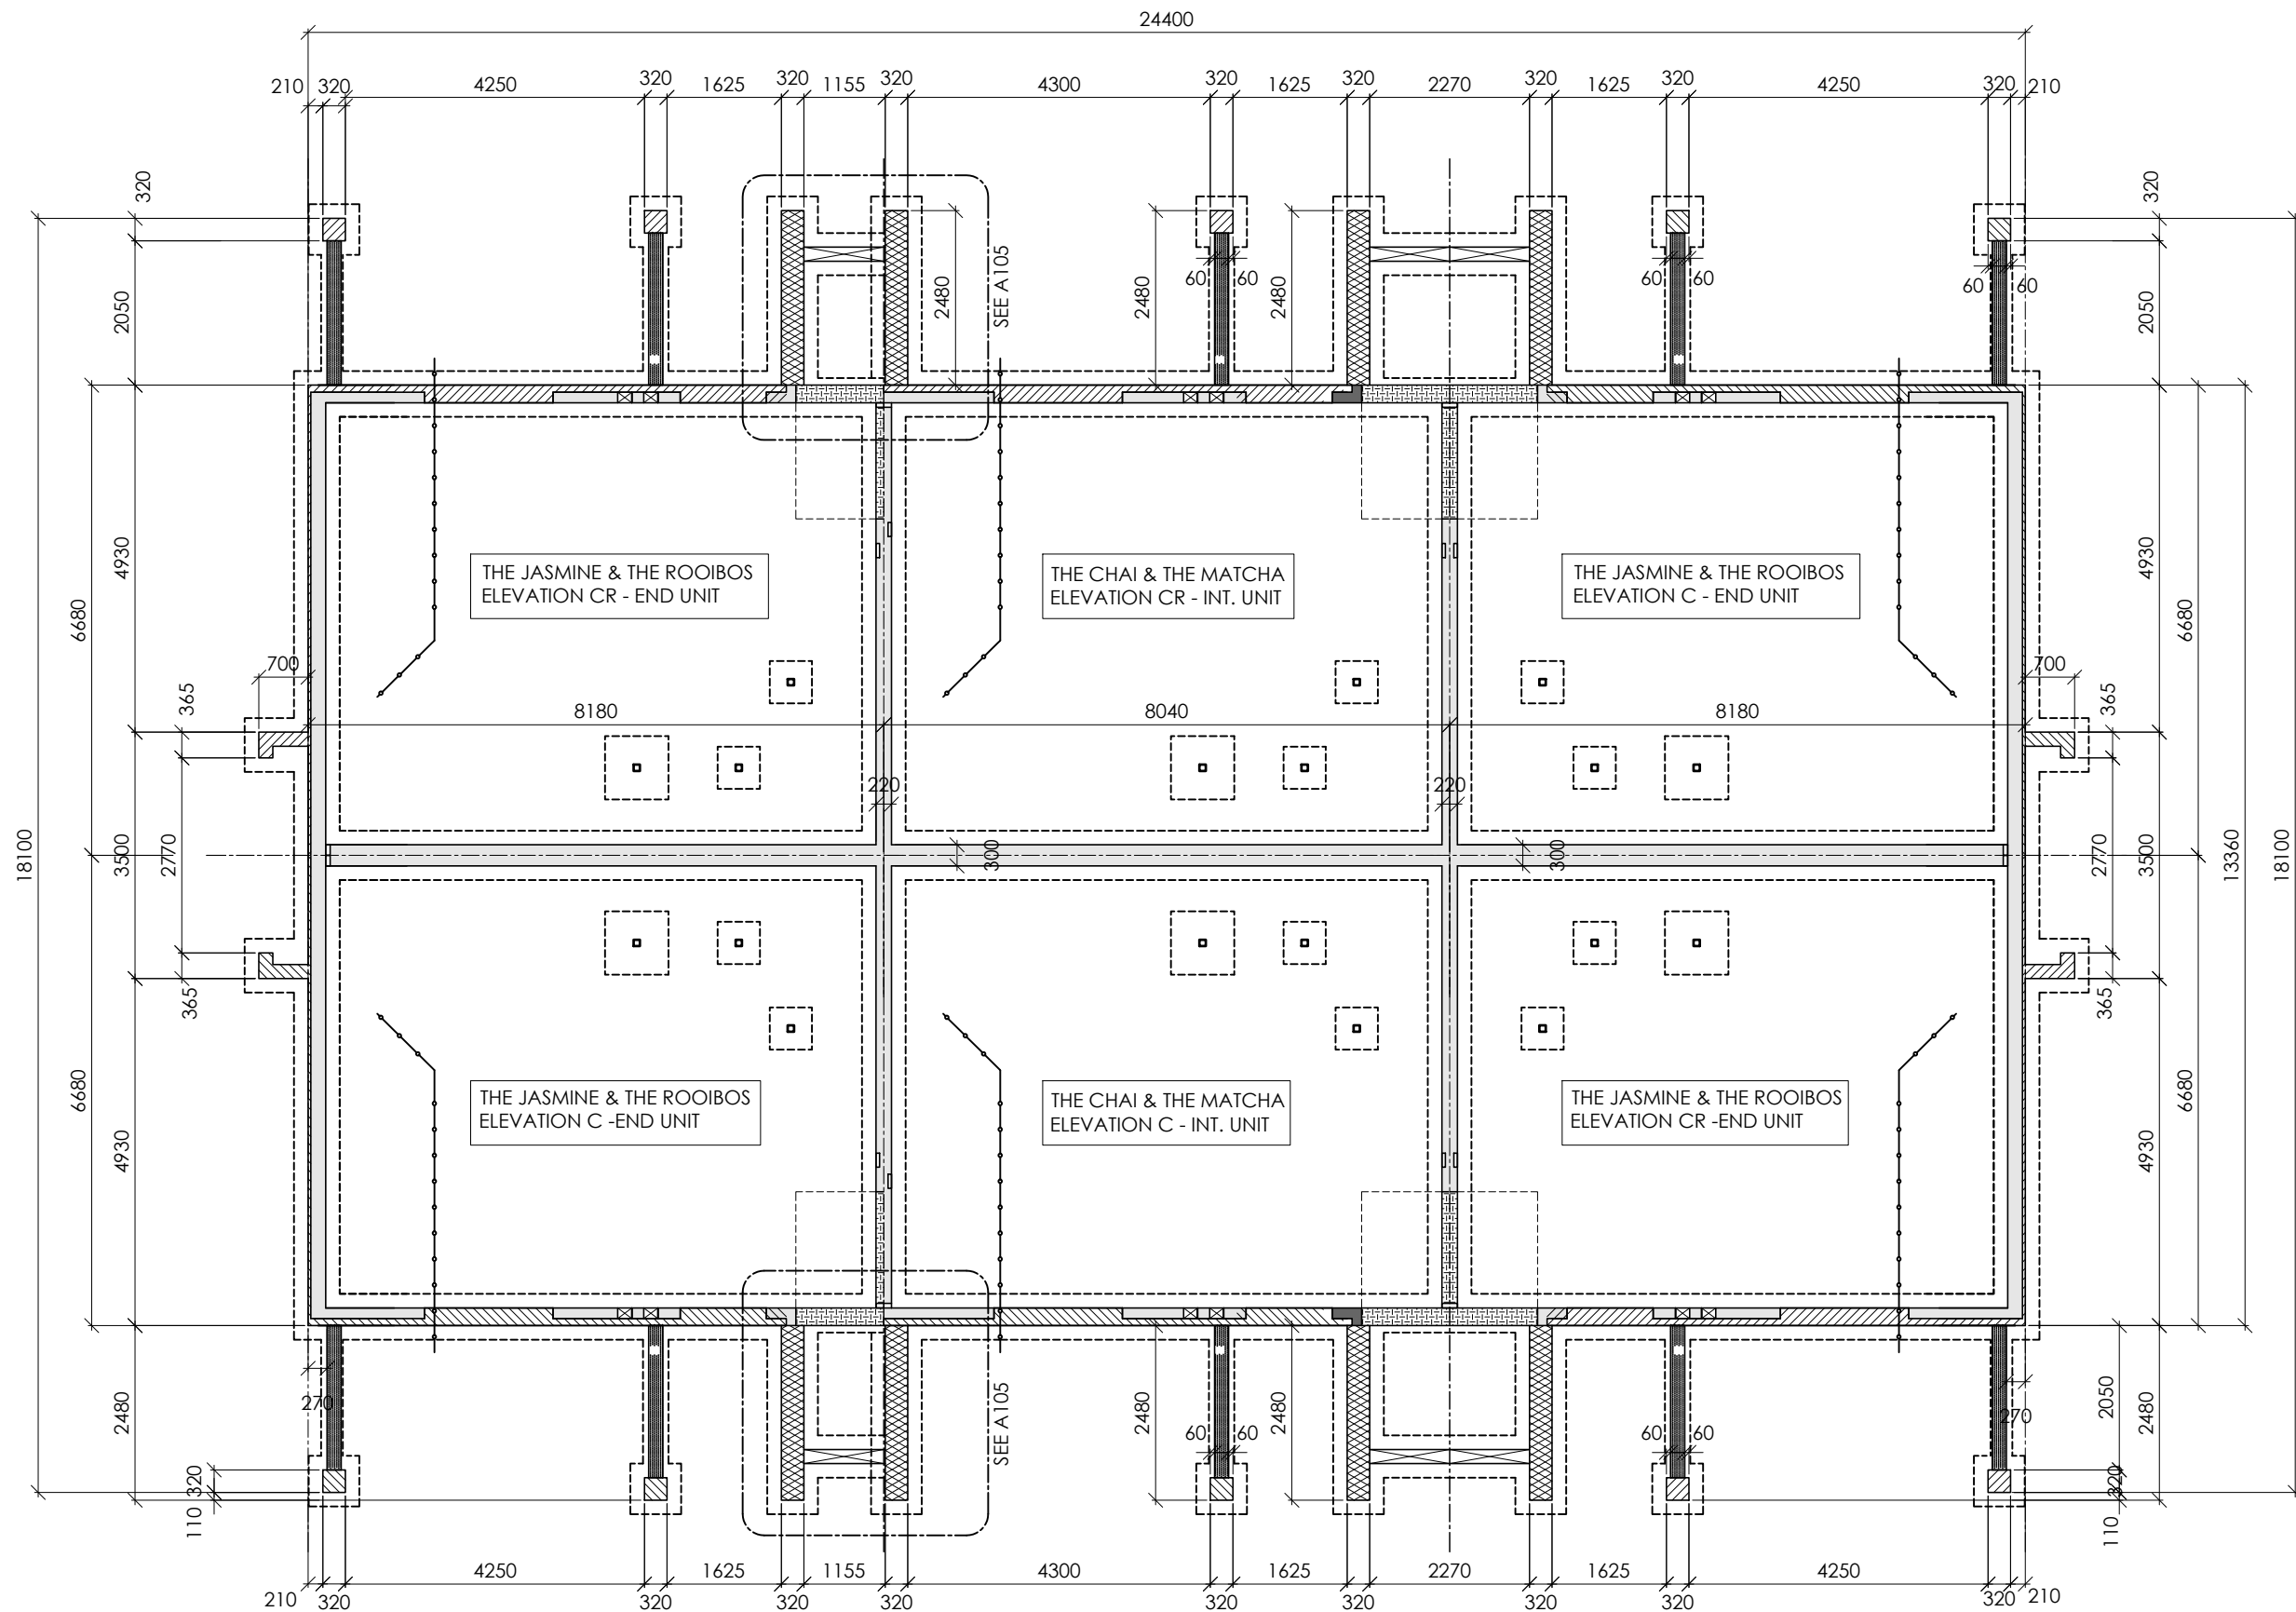

PLOT DATE: December 21, 2018

**1** BF-1 FOUNDATION

SCALE: 1:100

\*\*REFER TO INDIVIDUAL FOUNDATION PLANS FOR MORE INFORMATION\*\*  
 \*\*REFER TO GRADING AND SERVICING PLAN FOR USE AND OTHER INFO\*\*



www.vandenberg-wildeboer.ca Telephone: 613.287.6144 Facsimile: 613.271.8609 mail@vandenberg-wildeboer.ca  
 •THE OLD STONE LODGE • 160 FLAMBOROUGH WAY • OTTAWA (KANATA) • ONTARIO • K2K 3E9 •

PROJECT TITLE  
**MINTO INFUSION CONDO**  
 OTTAWA, ONTARIO

DRAWING TITLE  
**BF-1 FOUNDATION**  
 (MORGAN'S CREEK)

2018 FUSION TERRACE  
 THE MATCHA THE JASMINE  
 THE ROOIBOS THE CHAI

DESIGNED BY: ####  
 DRAWN BY: NG  
 START DATE:  
 SCALE: 1:100  
 PROJECT NO. 1806

DRAWING No.  
**BF-1**

Dxx-xx-xx-xxxx

#XXXXX

| NO. | REVISION                  | DATE     |
|-----|---------------------------|----------|
| 1   | ISSUED FOR 1ST SUBMISSION | 18-12-21 |
| 2   |                           |          |
|     |                           |          |
|     |                           |          |
THE JASMINE & THE ROOIBOS  
FRONT ELEVATION C-END UNIT

THE CHAI & THE MATCHA  
FRONT ELEVATION C-INT. UNIT

THE JASMINE & THE ROOIBOS  
FRONT ELEVATION CR-END UNIT



www.vandenberg-wildeboer.ca Telephone: 613.287.6164 Facsimile: 613.271.8689 email: info@vandenberg-wildeboer.ca  
 "THE OLD STONE LODGE" • 160 FLAMBOROUGH WAY • OTTAWA (KANATA) • ONTARIO • K2K 3E9

PROJECT TITLE  
**MINTO INFUSION CONDO**  
 OTTAWA, ONTARIO

DRAWING TITLE  
**BE-1 ELEVATION**  
 (MORGAN'S CREEK)

2018 FUSION TERRACE  
 THE MATCHA THE JASMINE  
 THE ROOIBOS THE CHAI

DESIGNED BY: ###  
 DRAWN BY: NG  
 START DATE:  
 SCALE: 1:100  
 PROJECT NO. 1806

DRAWING No.  
**BE-1**

**1** BE-1 ELEVATION C FRONT  
 BE-1

SCALE: 1:100

PLOT DATE: December 21, 2018

Dxx-xx-xx-xxxx

#XXXXX

